

23 South Center Street
Springfield, Ohio 45502
(937) 325-9991
info@wdc-group.com




REVISIONS:

A NEW FIRE STATION
FOR
BST&G FIRE DISTRICT
.....
SITE PLAN

PROJECT NO: 24004
DRAWN BY:
DATE: 2/20/24
CHECKED BY:

C1
OF



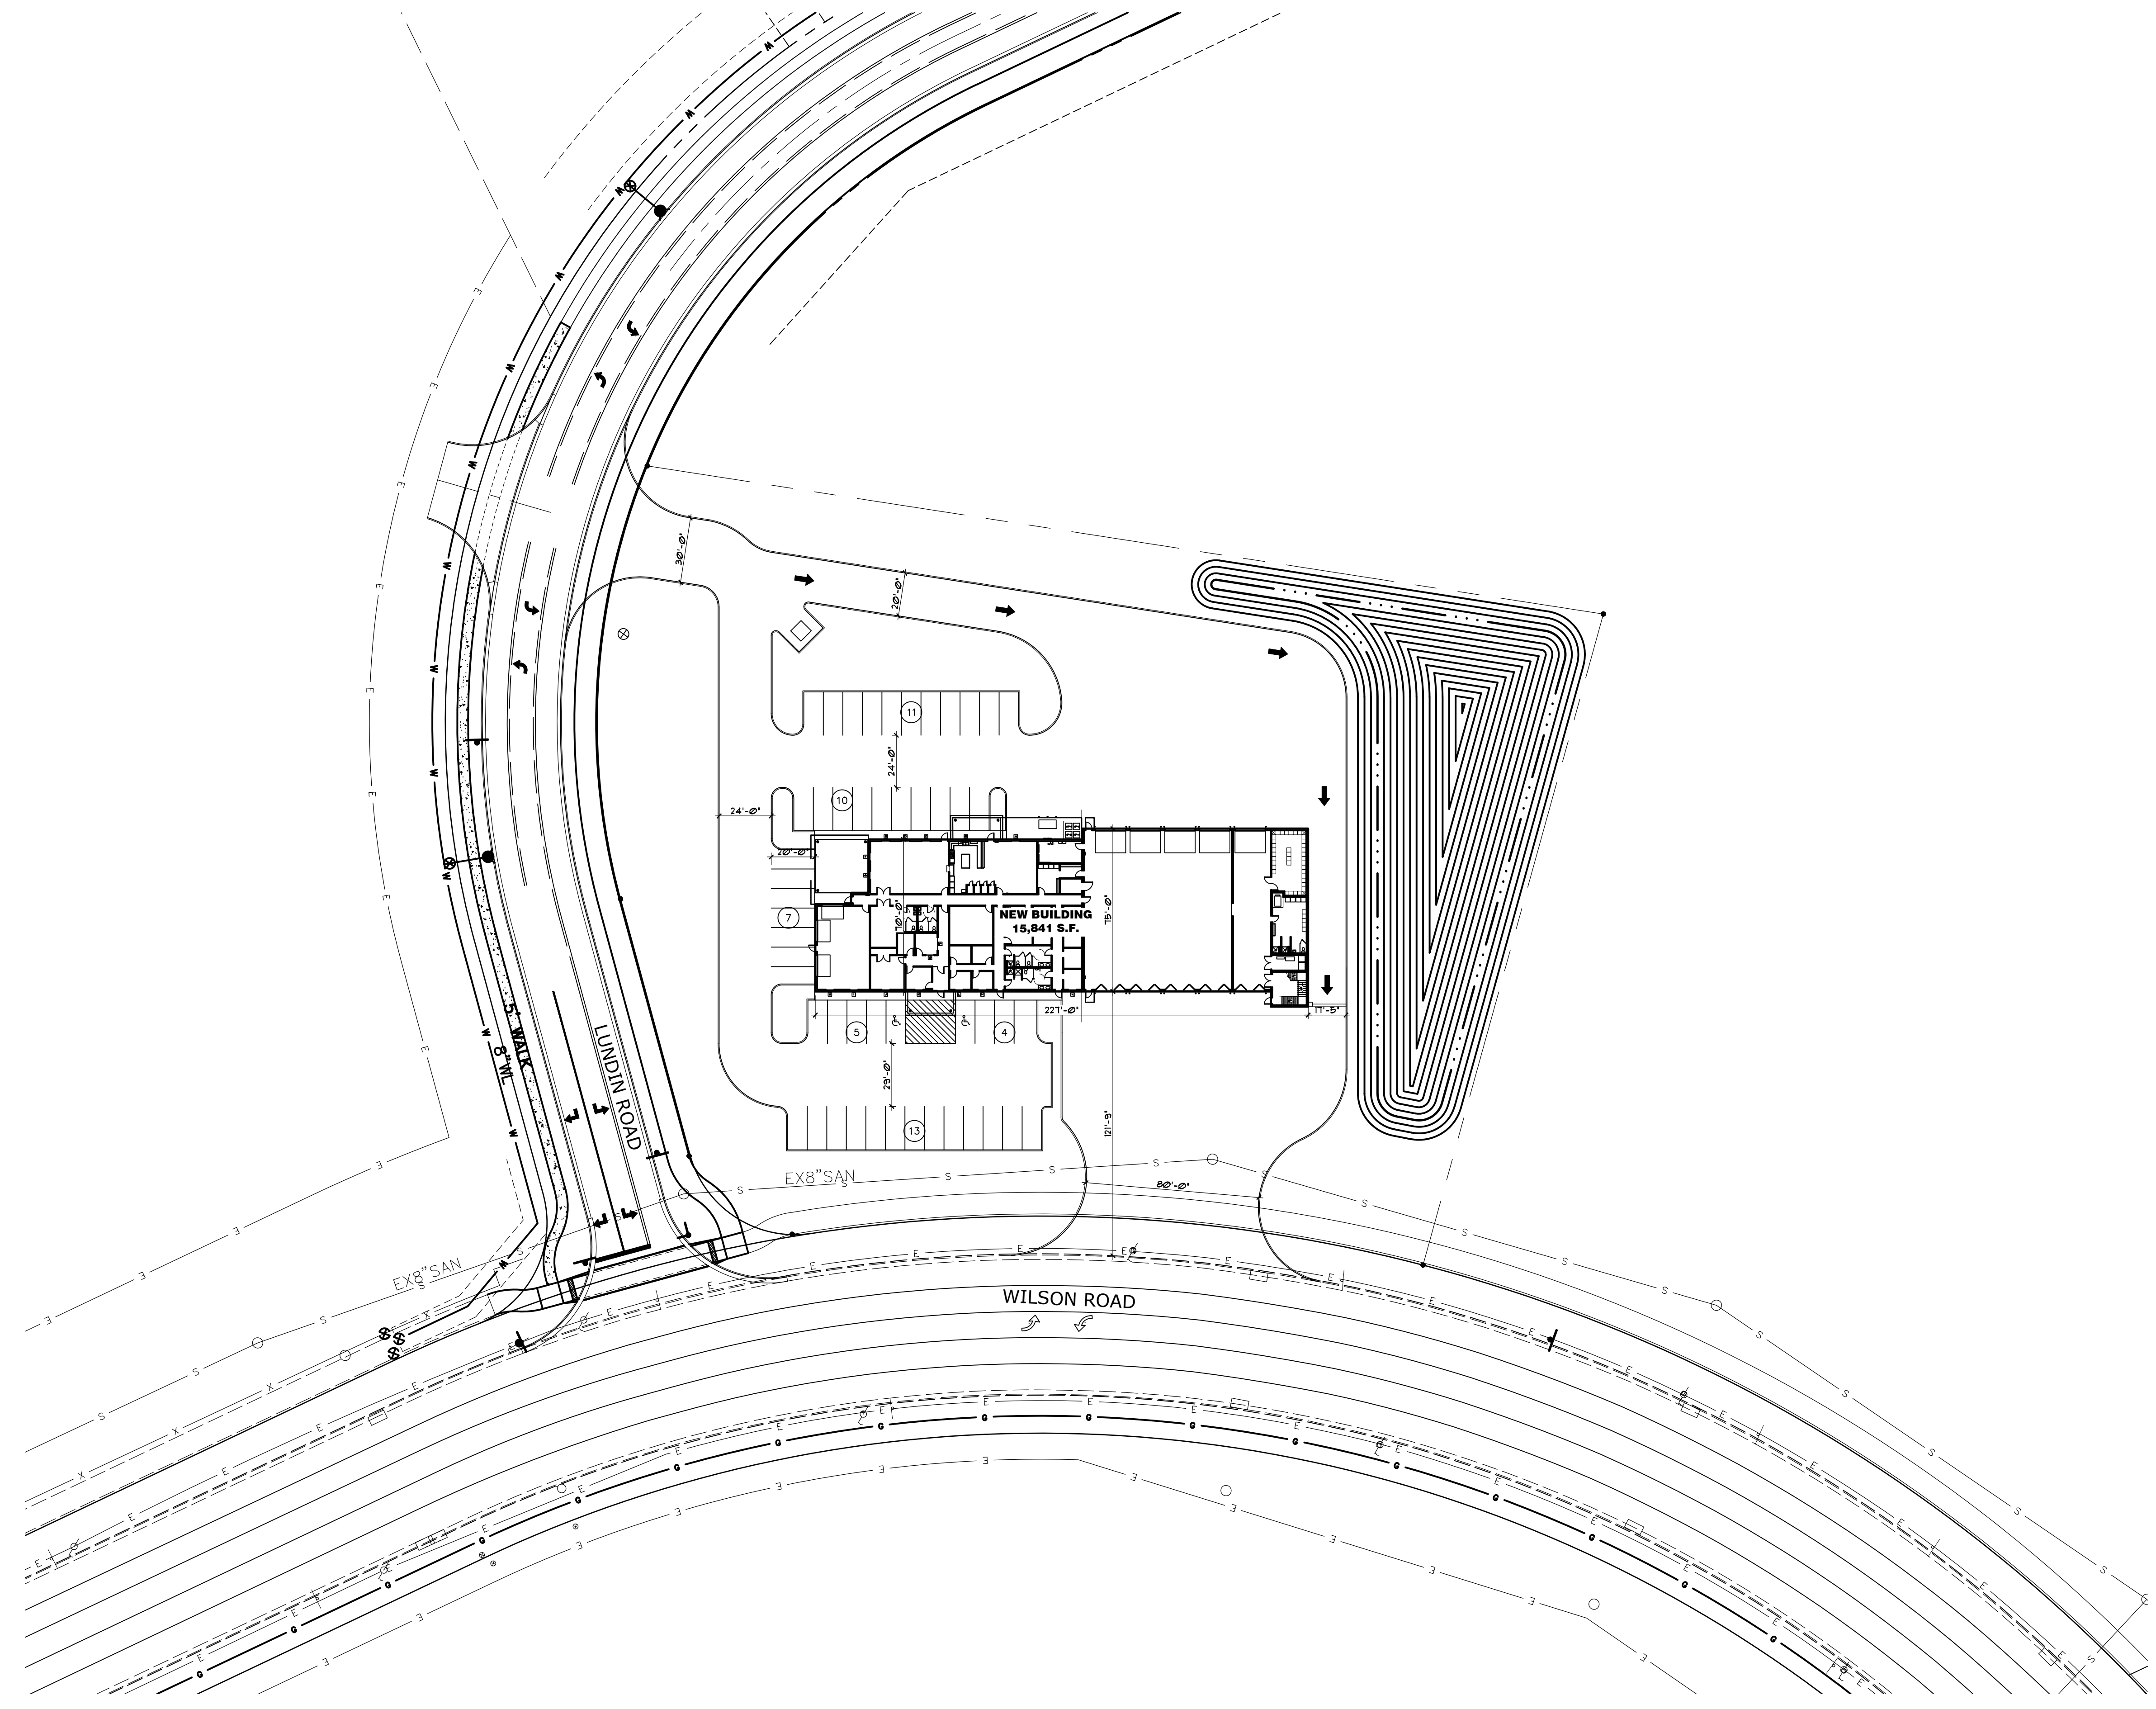


 **SITE PLAN**
SCALE: 1"=40'-0"

COPYRIGHT © 2024
THIS DOCUMENT IS THE PRODUCT AND EXCLUSIVE
PROPERTY OF WDC GROUP, LLC. NEITHER THE
DOCUMENT NOR THE INFORMATION IT CONTAINS MAY
BE COPIED OR USED FOR OTHER THAN THE SPECIFIC
PURPOSE FOR WHICH IT WAS PREPARED, WITHOUT
THE WRITTEN CONSENT OF WDC GROUP, LLC.

P:\PROJECTS\24004_BST&G Fire Station\DWG\SITE_BST&G Fire.dwg 3/25/2024 8:10:29 AM AutoCAD PDF (General Documentation).pl

REVISIONS:

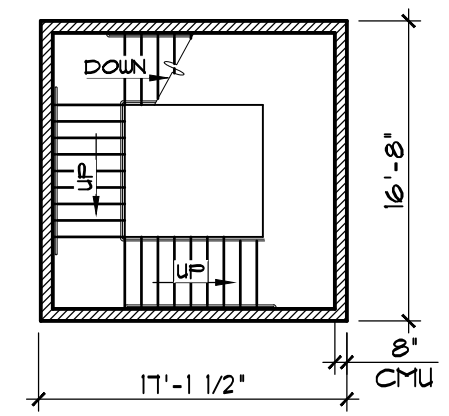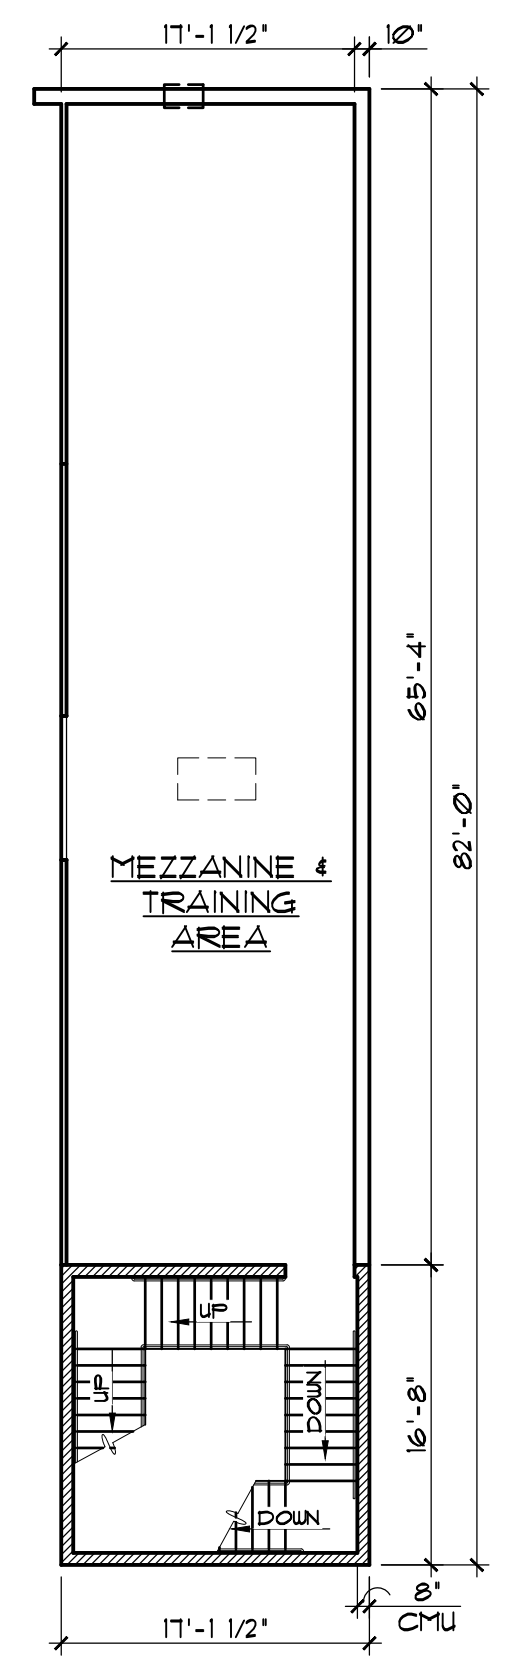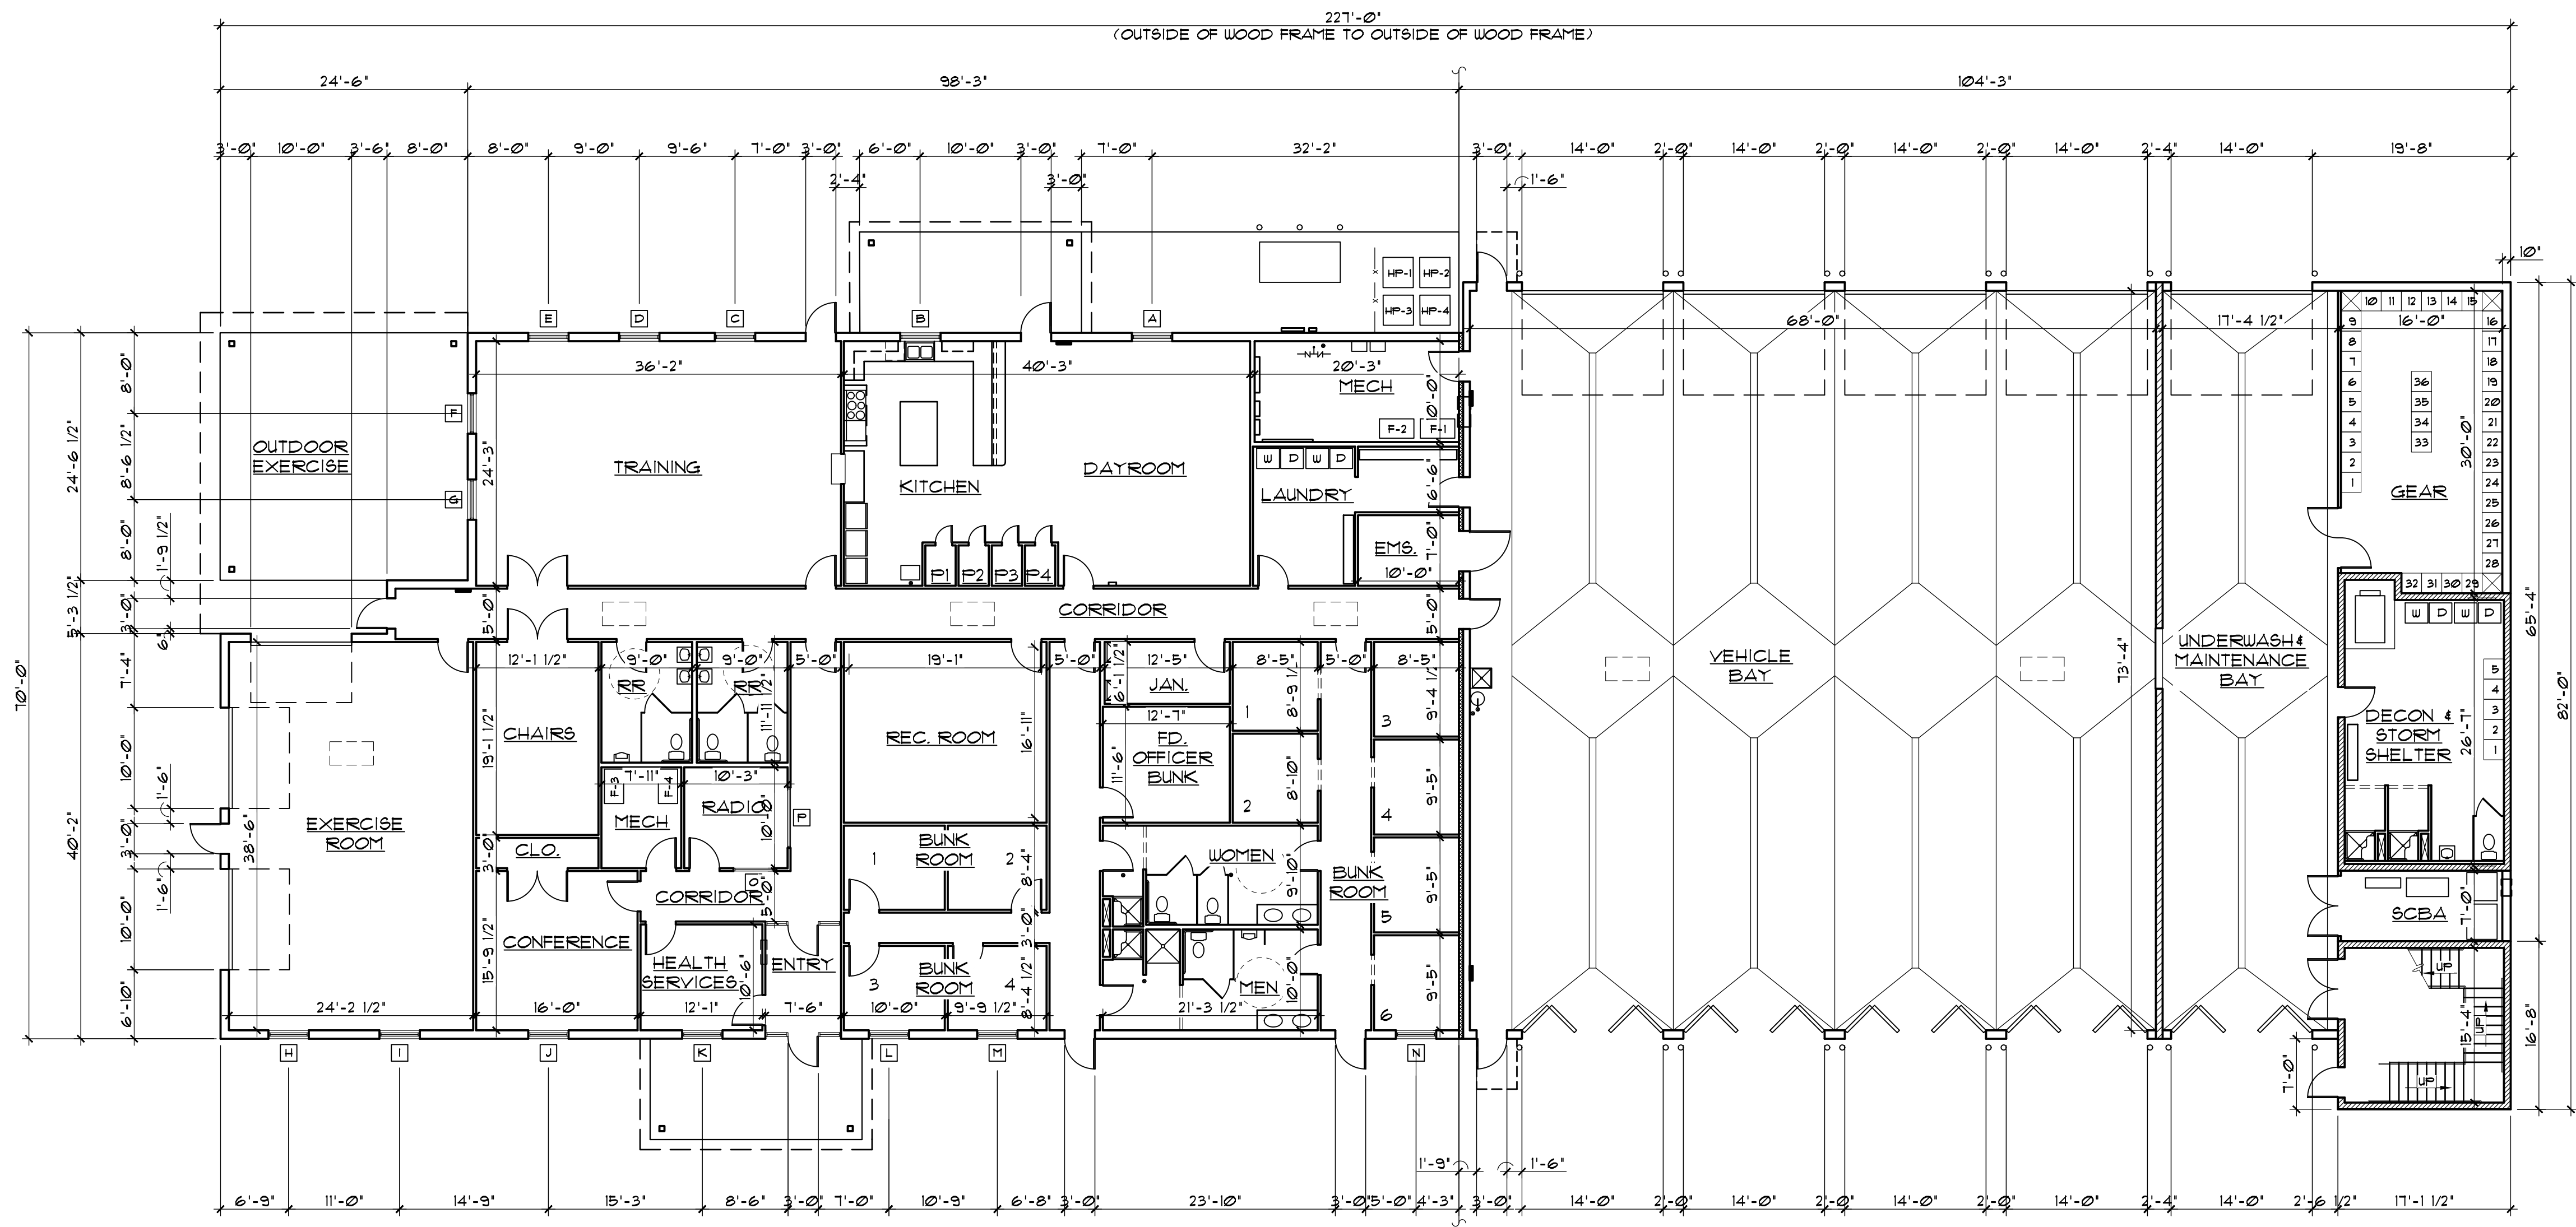

FLOOR PLAN
SCALE: 3/32"=1'-0" 15,121 SF.

MEZZANINE PLAN
SCALE: 3/32"=1'-0" 15,121 SF.

TOWER PLAN
SCALE: 3/32"=1'-0" 15,121 SF.


ALL WORK ON THIS SHEET BY 1A UNLESS OTHERWISE NOTED.

A NEW FIRE STATION
FOR
BST&G FIRE DISTRICT
.....
FLOOR PLAN


PROJECT NO: 24004
DRAWN BY:
DATE: 2/20/24
CHECKED BY:

A1.0
.. OF ..

COPYRIGHT © 2024
THIS DOCUMENT IS THE PRODUCT AND EXCLUSIVE PROPERTY OF WDC GROUP, LLC. NEITHER THE DOCUMENT NOR THE INFORMATION IT CONTAINS MAY BE COPIED OR USED FOR OTHER THAN THE SPECIFIC PURPOSE FOR WHICH IT WAS PREPARED, WITHOUT THE WRITTEN CONSENT OF WDC GROUP, LLC.

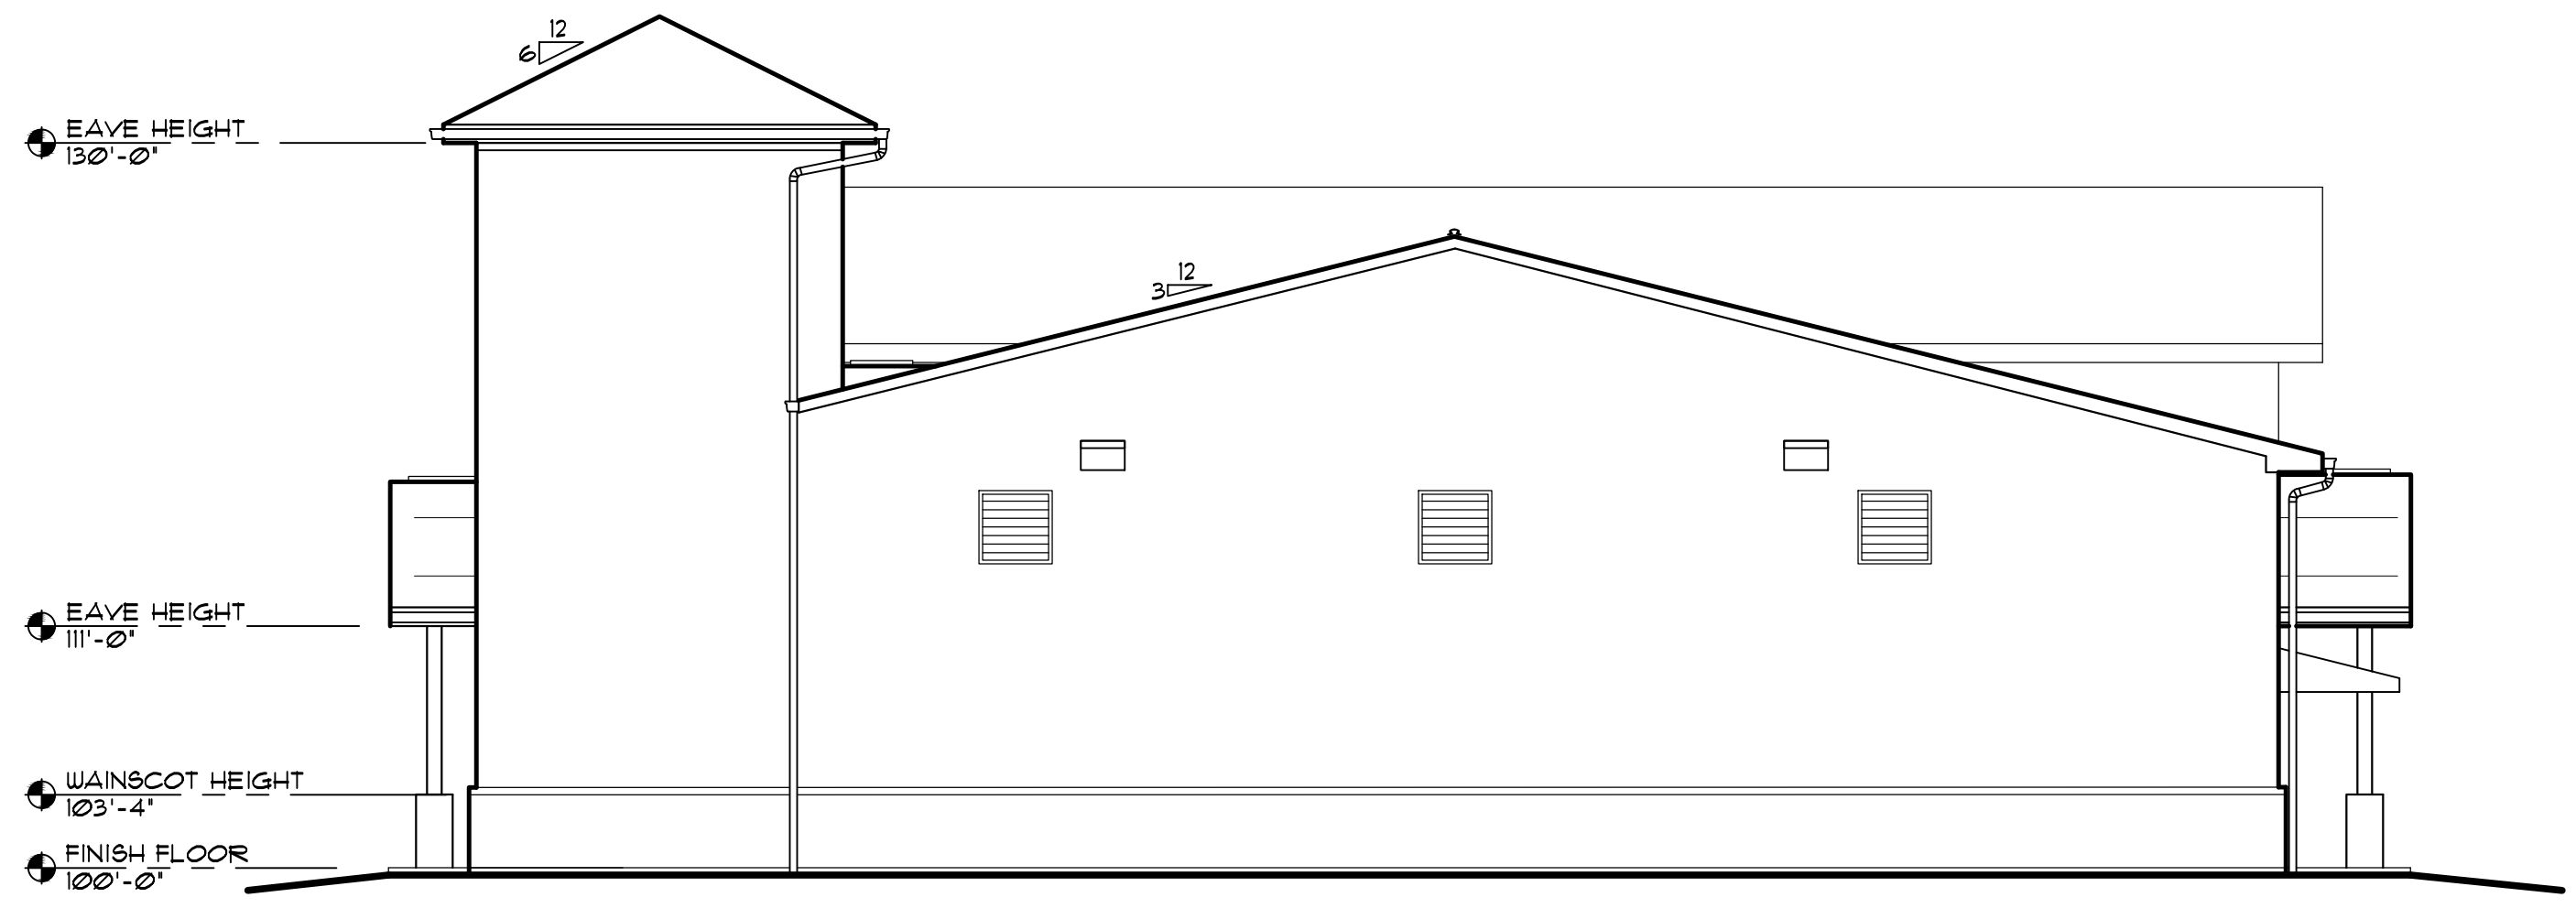


1 EAST ELEVATION
SCALE: 1/8" = 1'-0"

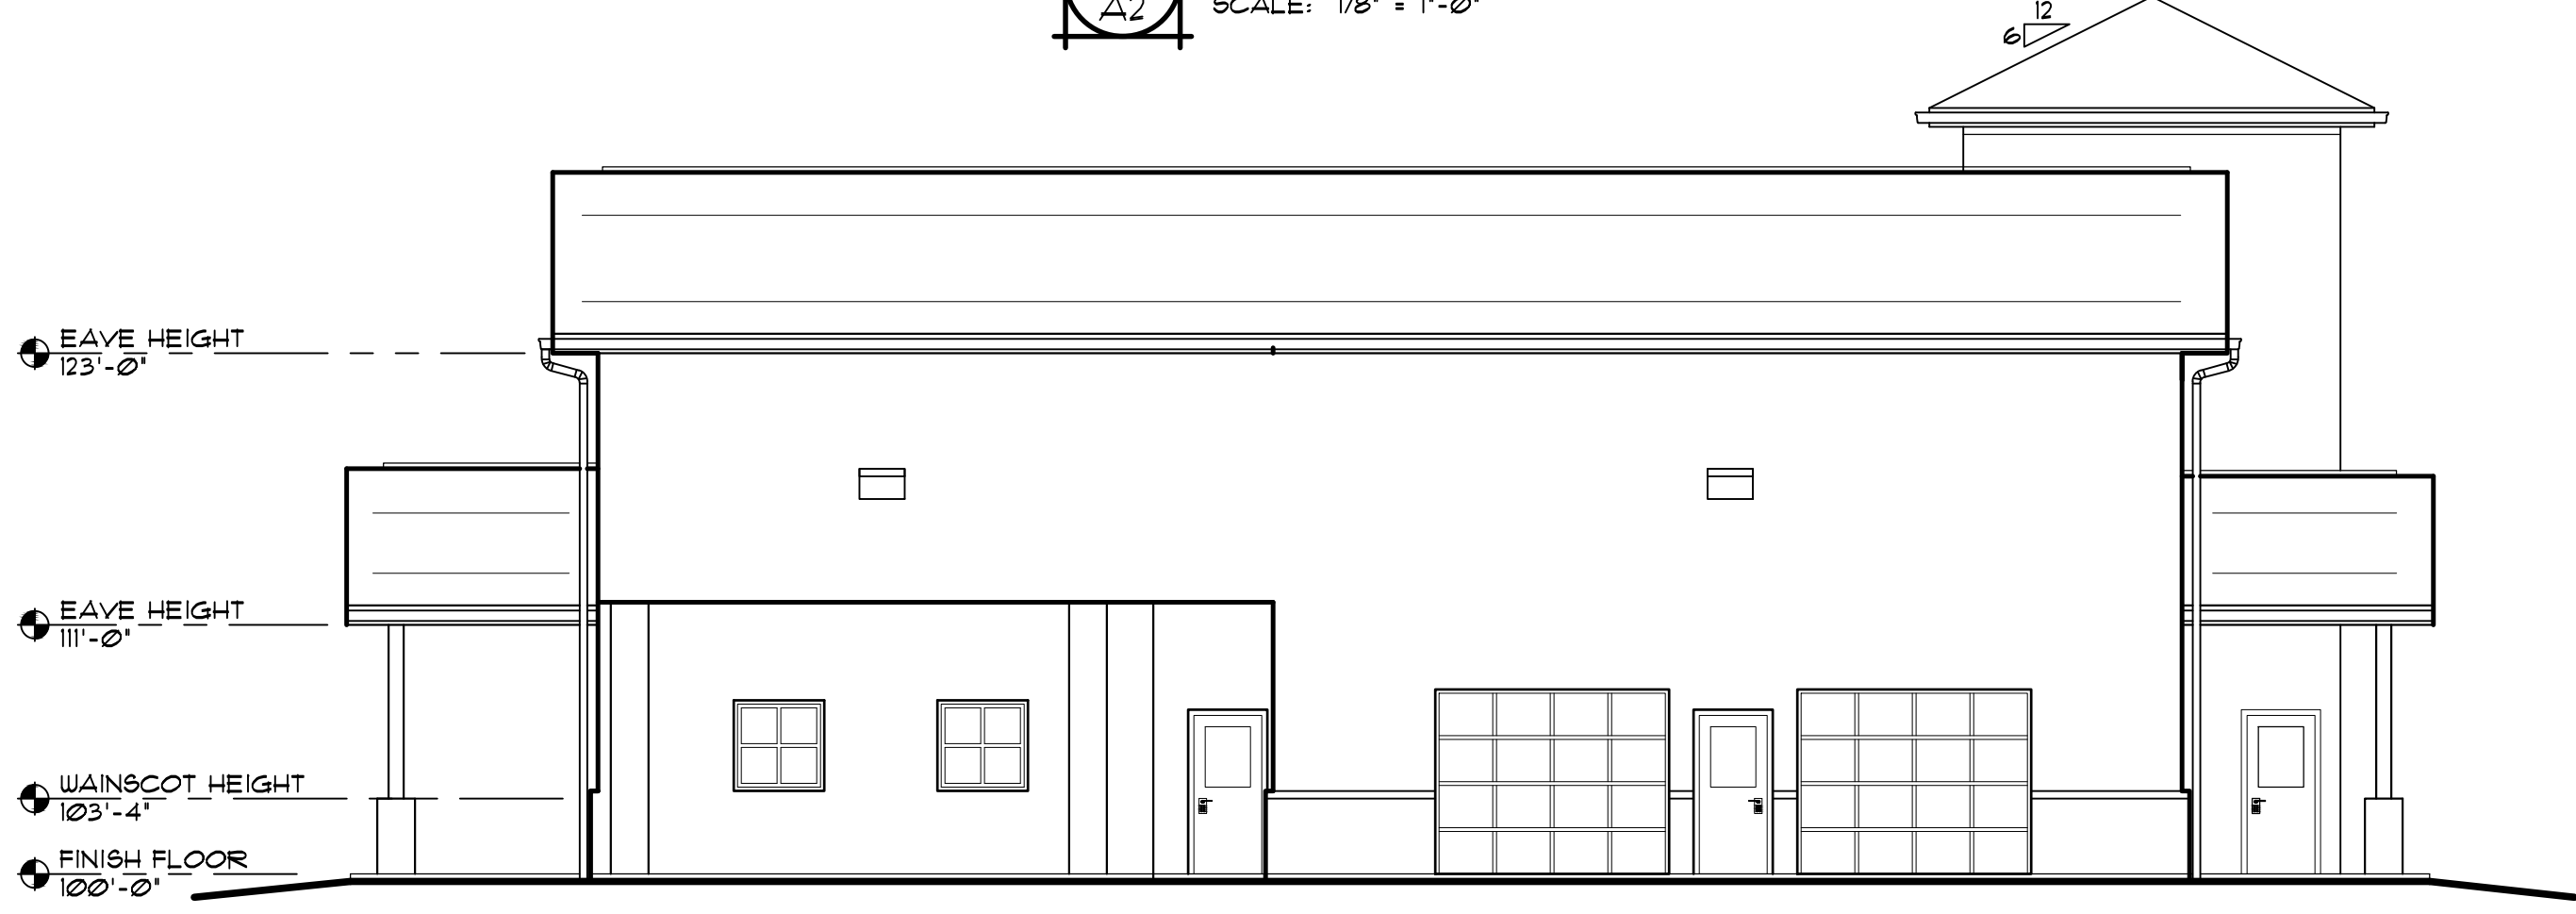

2 WEST ELEVATION
SCALE: 1/8" = 1'-0"



3 NORTH ELEVATION
SCALE: 1/8" = 1'-0"

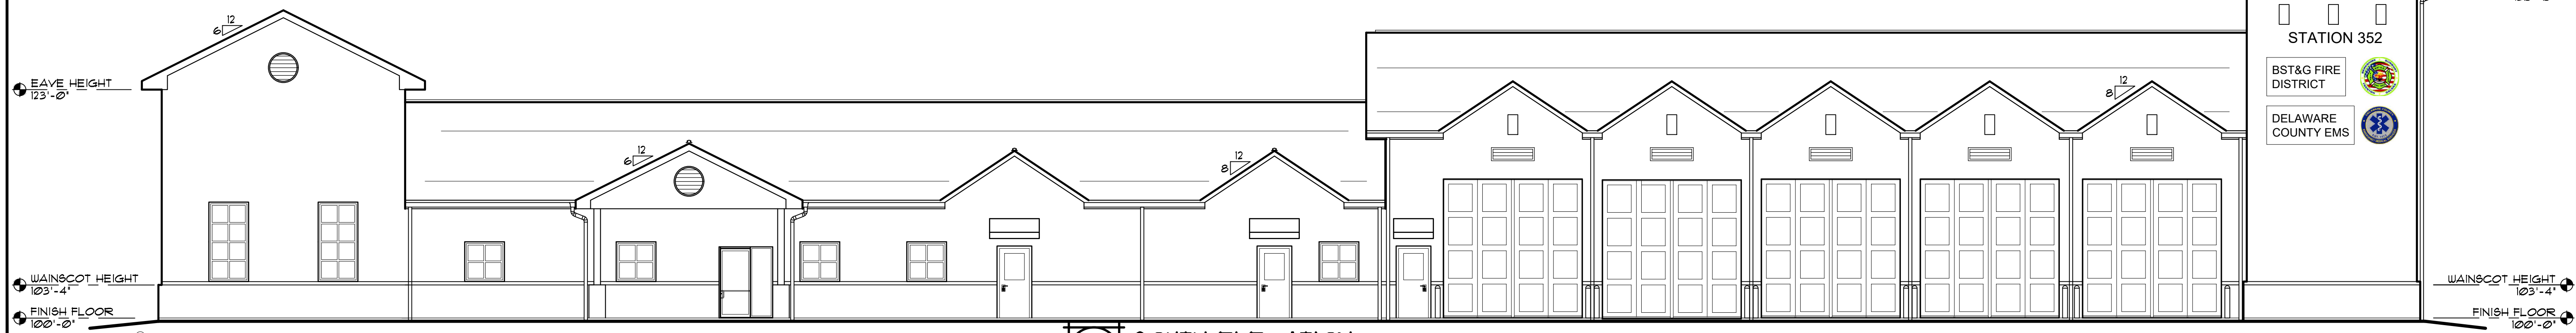

4 SOUTH ELEVATION
SCALE: 1/8" = 1'-0"

23 South Center Street
Springfield, Ohio 45502
(937) 325-9991
info@wdc-group.com

WDC
GROUP

REVISIONS:

A NEW FIRE STATION
FOR
BST&G FIRE DISTRICT
.....
EXTERIOR ELEVATIONS

PROJECT NO: 24004
DRAWN BY:
DATE: 2/20/24
CHECKED BY:

A2
OF

**ALL WORK ON THIS SHEET BY 1A
UNLESS OTHERWISE NOTED.**

COPYRIGHT © 2024
THIS DOCUMENT IS THE PRODUCT AND EXCLUSIVE
PROPERTY OF WDC GROUP, LLC. NEITHER THE
DOCUMENT NOR THE INFORMATION IT CONTAINS MAY
BE COPIED OR USED FOR OTHER THAN THE SPECIFIC
PURPOSE FOR WHICH IT WAS PREPARED, WITHOUT
THE WRITTEN CONSENT OF WDC GROUP, LLC.

P:\PROJECTS\24004_BST&G Fire Station\DWG\Sheets\A2_BST&G Fire.dwg, 3/25/2024 8:04:13 AM, AutoCAD PDF (General Documentation).pc3