


PLANNING Tiny Rebel Brewery - Distribution Warehouse & Offices, Rogerstone. NP10 9FQ

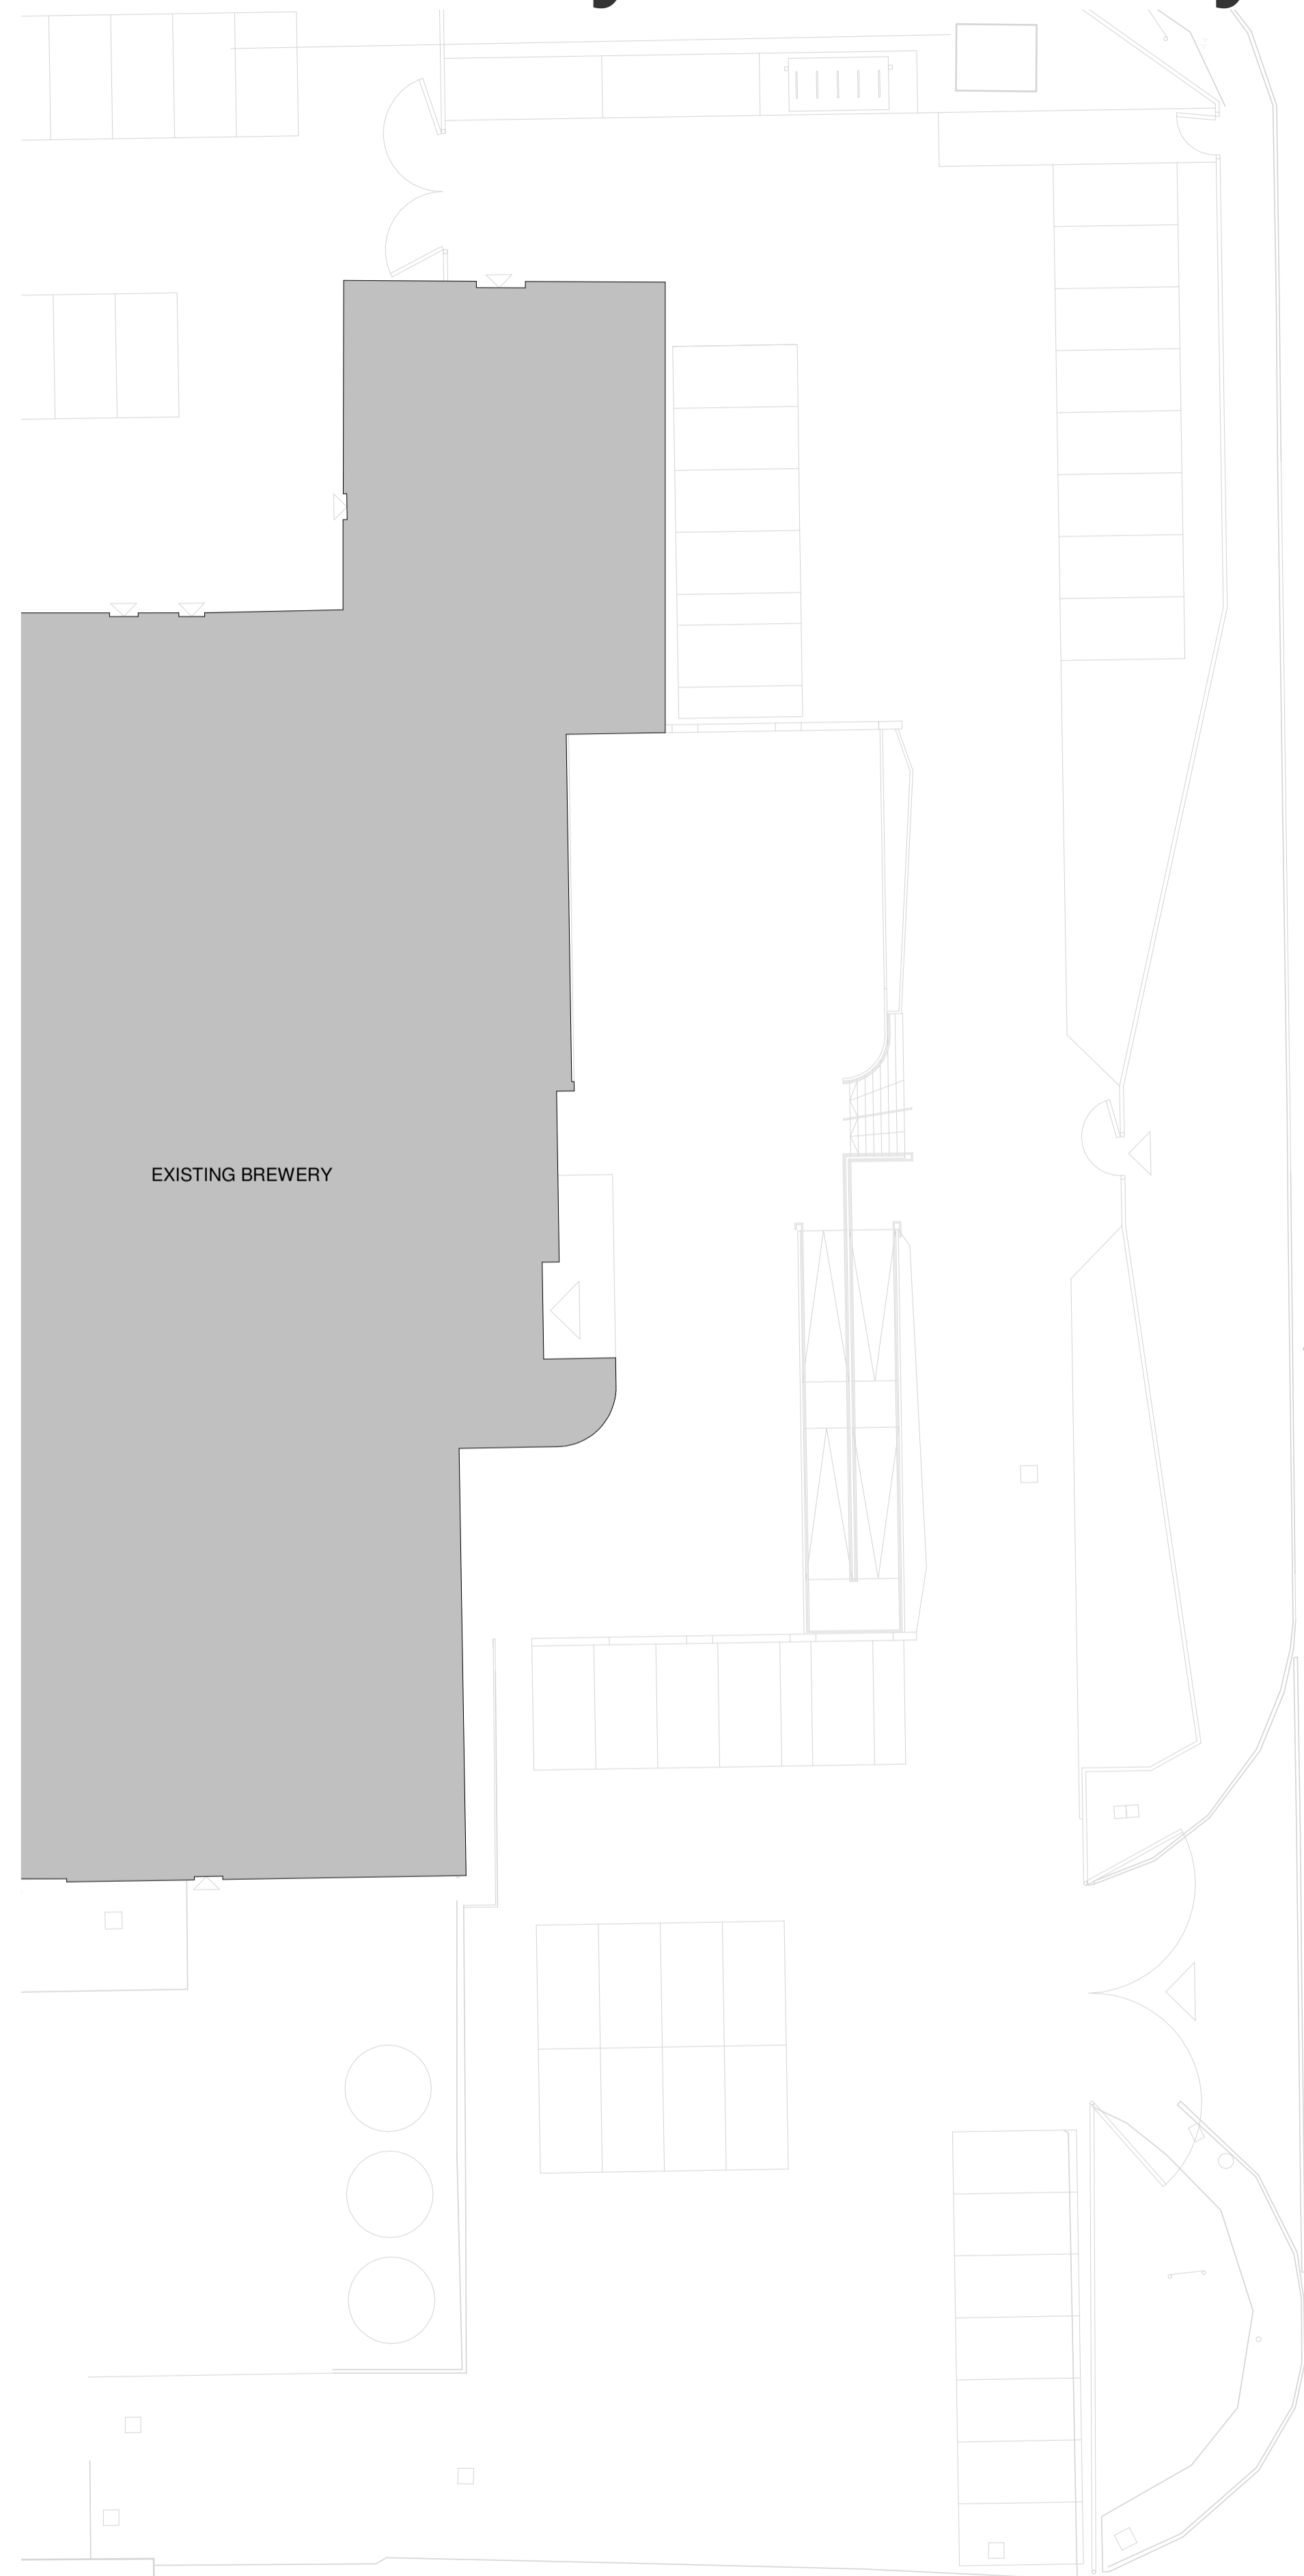

Proposed Lower Ground Floor Plan

Cardiff . Swansea . London

THIS DRAWINGS IS COPYRIGHT ©
Registered Office: Powelldobson, Suite 11, Building One, Eastern Business Park, Wren Road Lane, Old St Mellons, Cardiff CF11 5SA. Powelldobson is a trading name of Powelldobson Ltd a company registered in England and Wales No 3073902

Drawing Number: 18118(05)105

Scale: 1 : 200

www.powelldobson.com @PDArchitects