


PLANNING Tiny Rebel Brewery - Distribution Warehouse & Offices, Rogerstone. NP10 9FQ

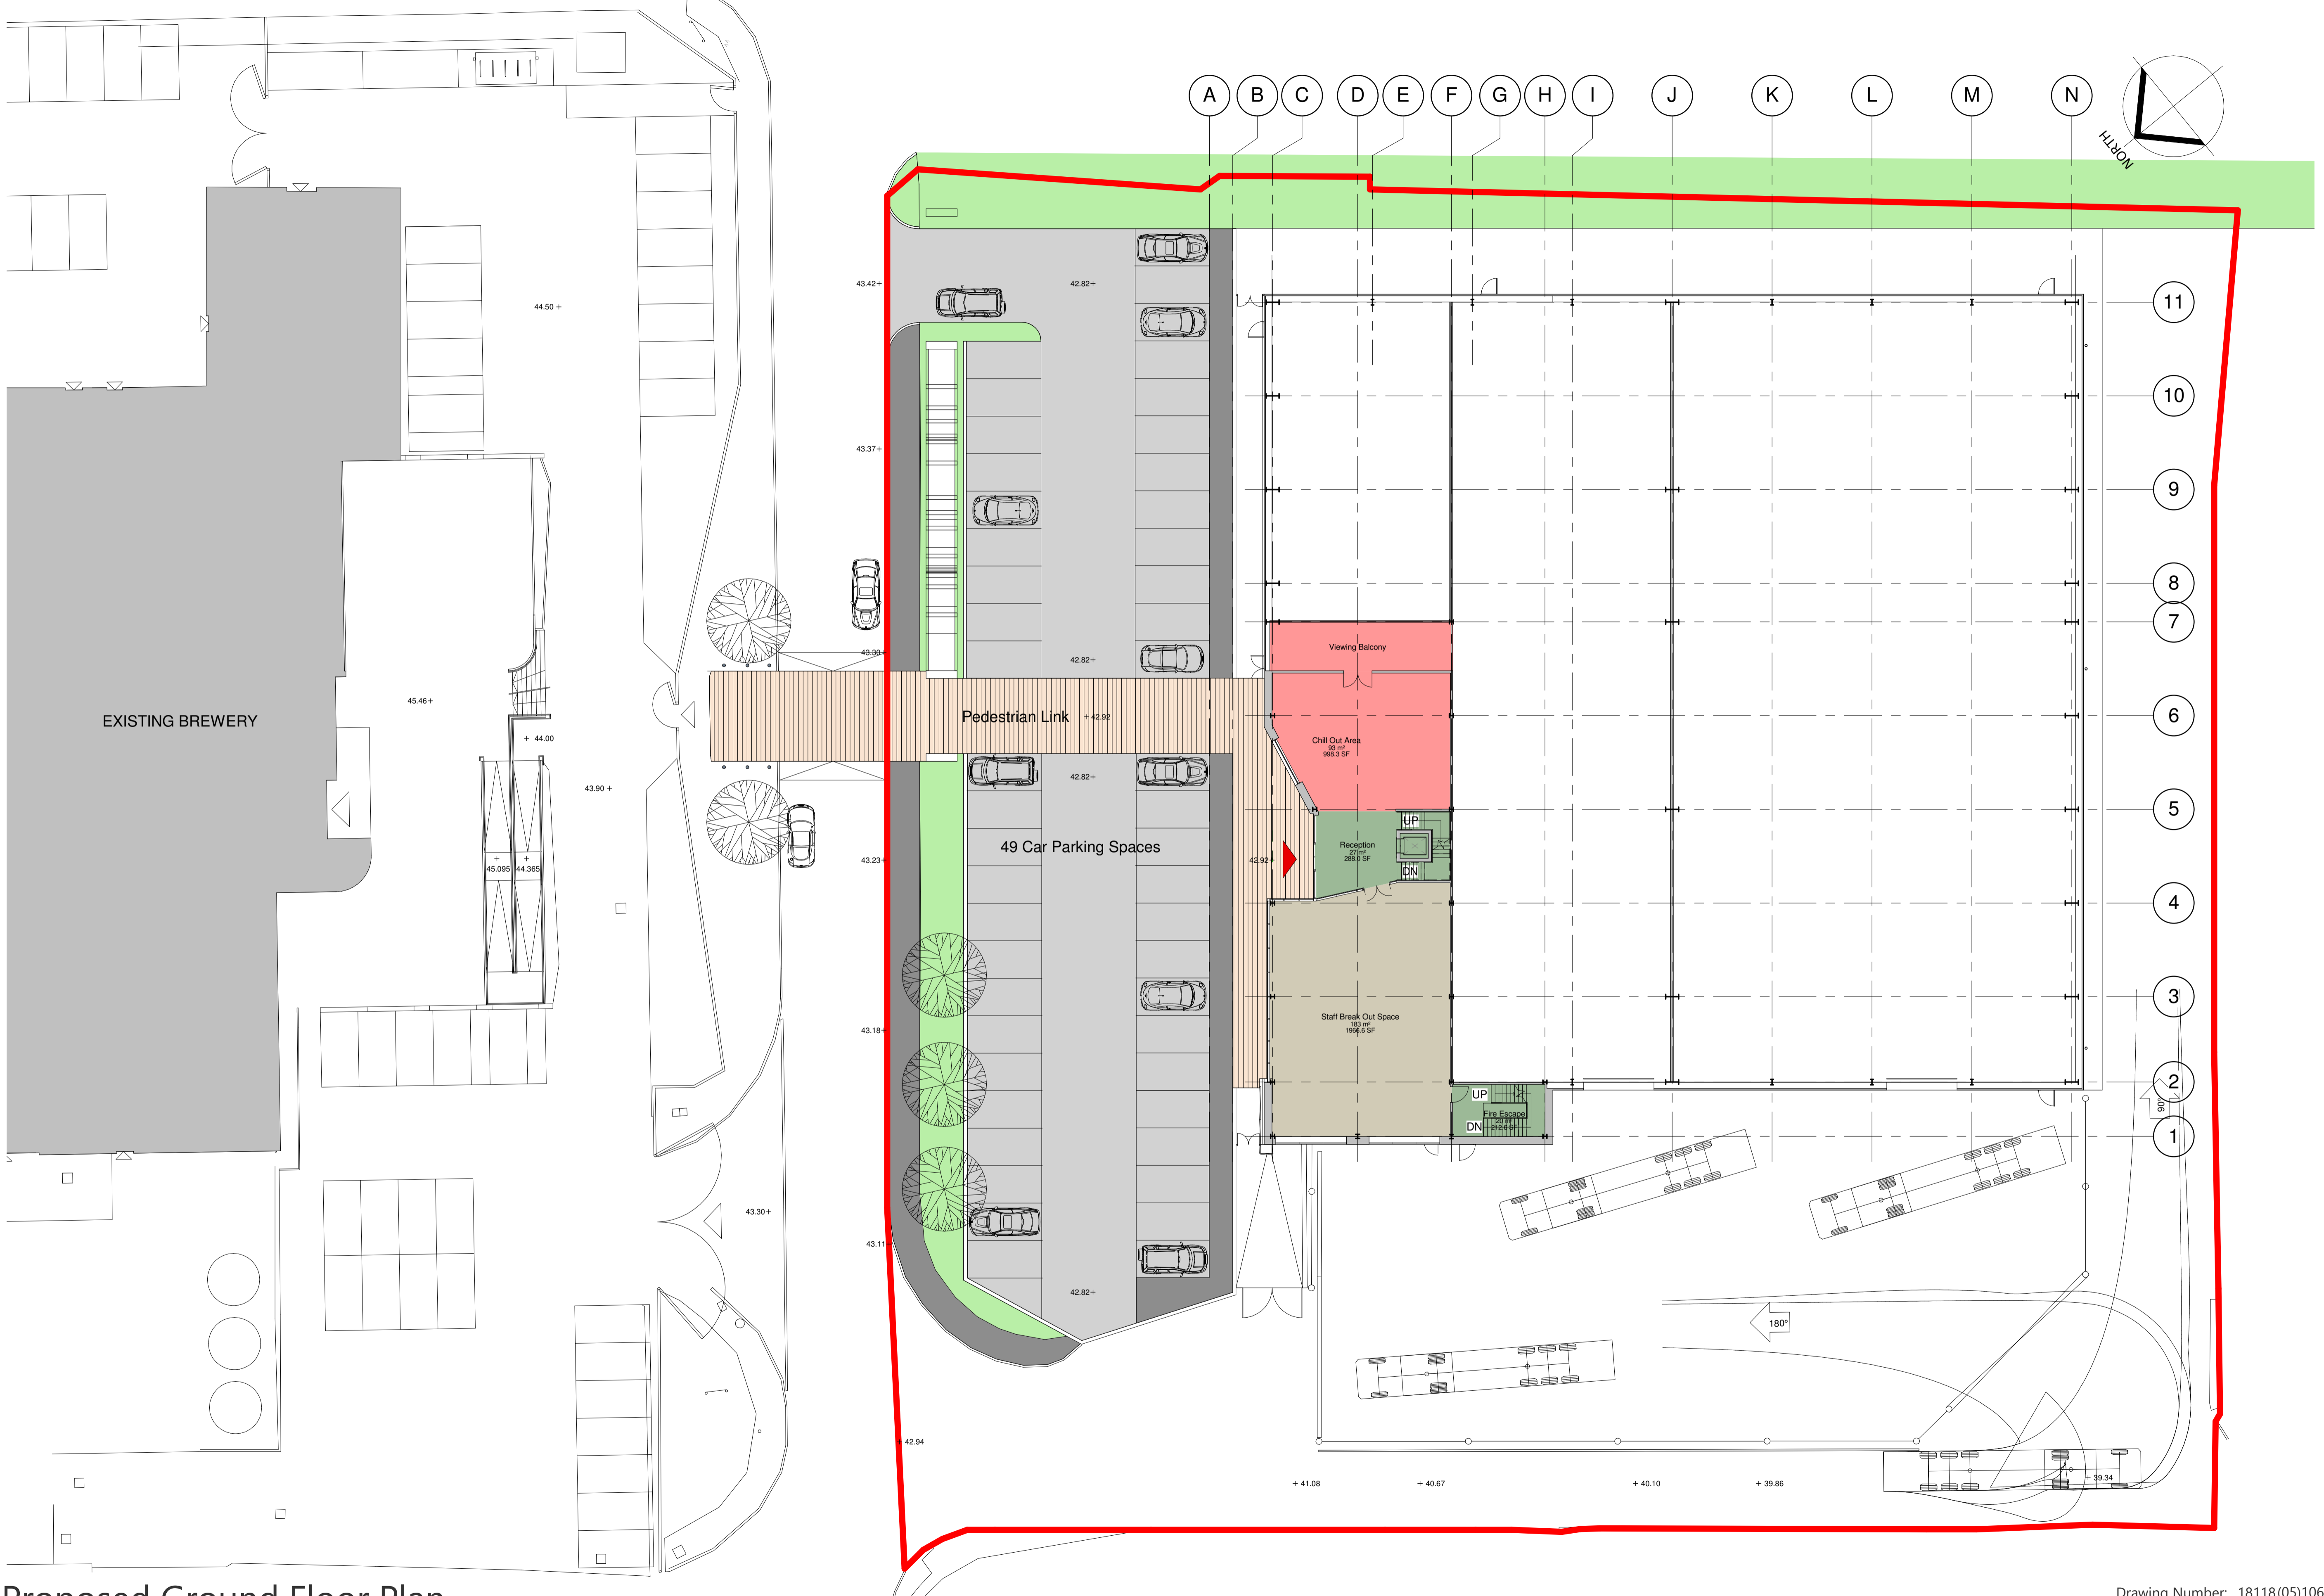

Proposed Ground Floor Plan

Cardiff . Swansea . London

THIS DRAWINGS IS COPYRIGHT ©
Registered Office: Powelldobson, Suite 11, Building One, Eastern Business Park, Wren Road Lane, Old St Melons, Cardiff CF11 5SA. Powelldobson is a trading name of Powelldobson Ltd a company registered in England and Wales No 3073902

Drawing Number: 18118(05)106

Scale: 1 : 200

www.powelldobson.com @PDArchitects

F:\Union Square Projects\18118 Tiny Rebel 2.0 - PDA Drawings\4 - Model\4 - Rev\18118_Tiny Rebel_Phase 2.rvt