



PLANNING Tiny Rebel Brewery - Distribution Warehouse & Offices, Rogerstone. NP10 9FQ

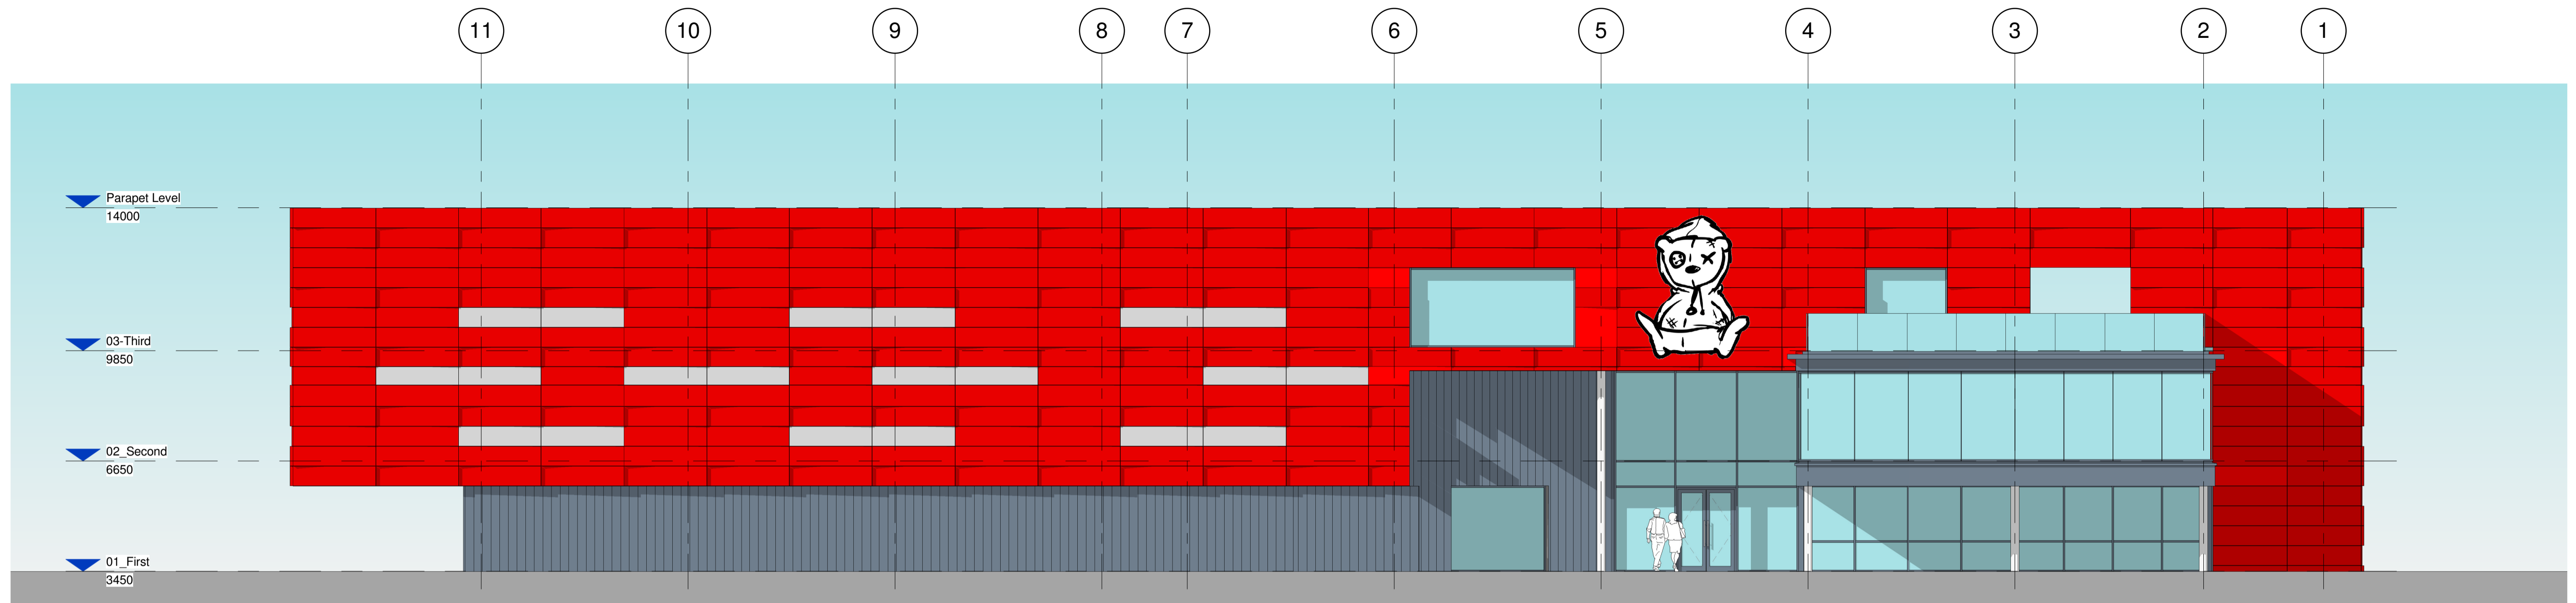

Proposed North Elevation
1 : 100

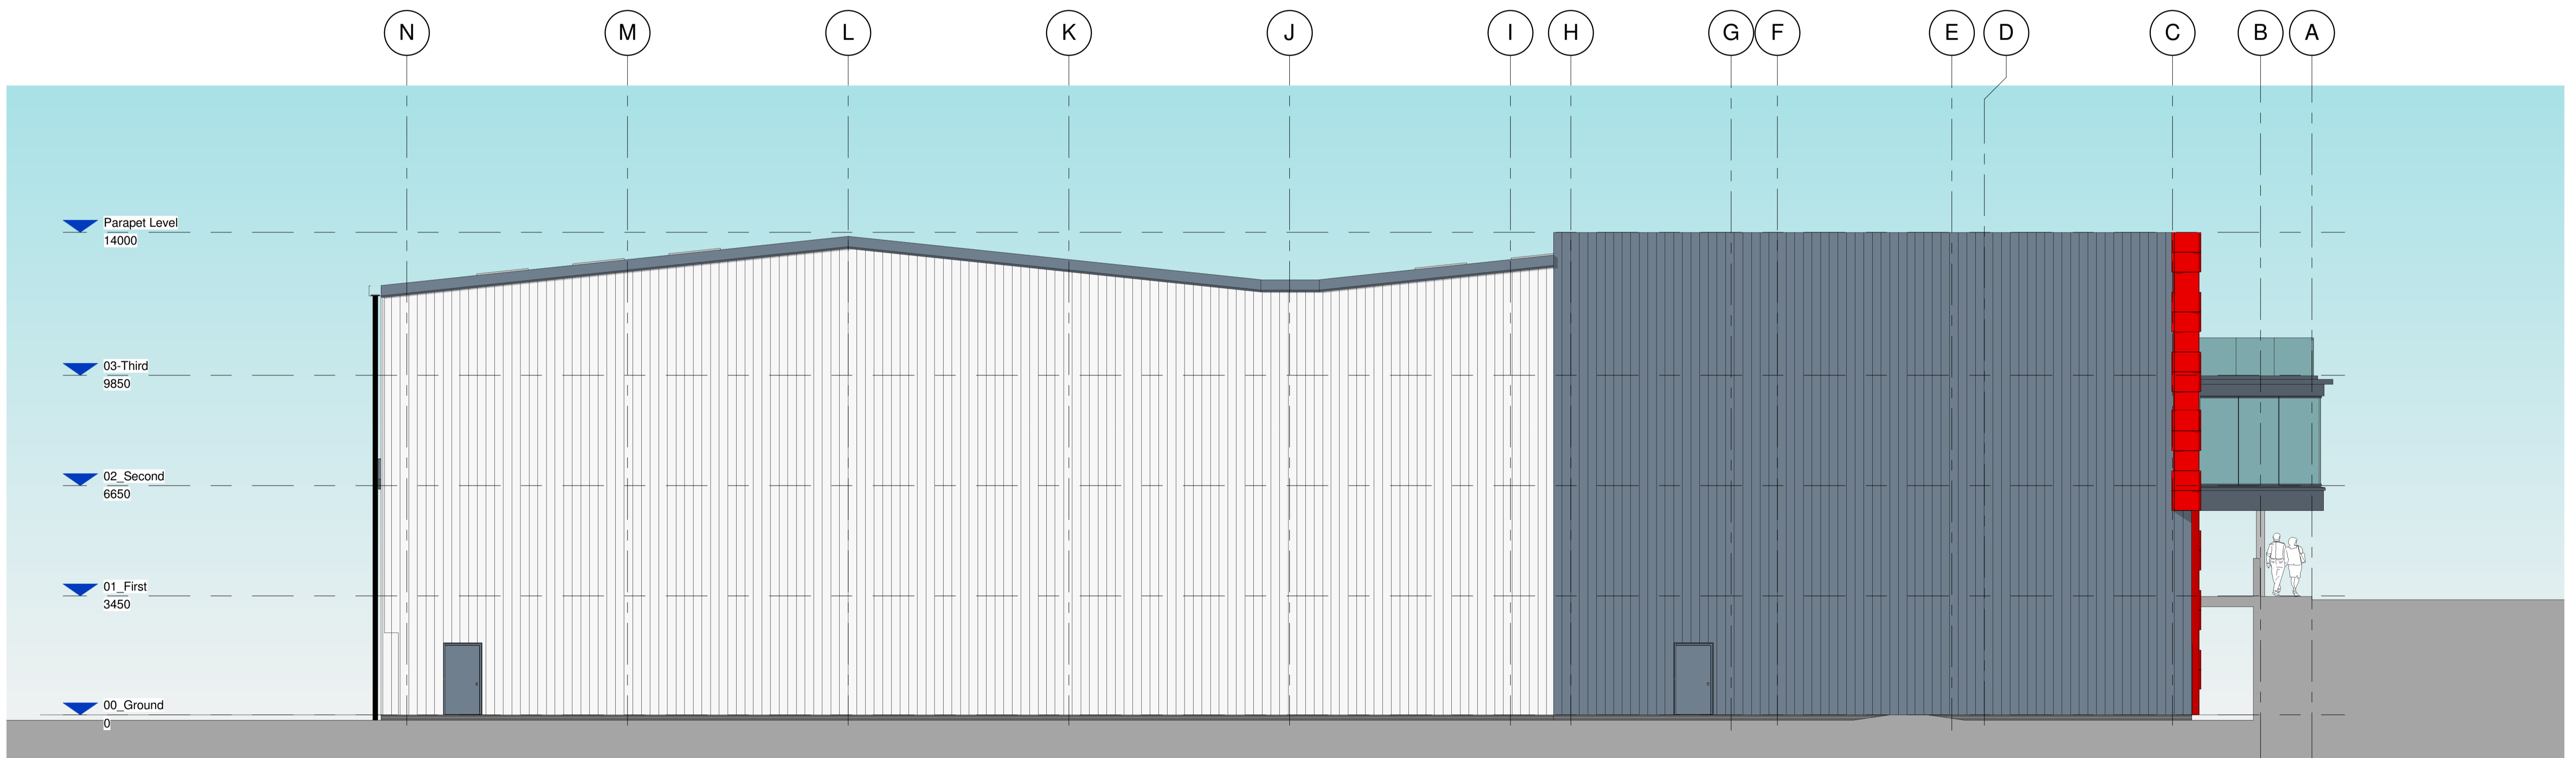

Proposed East Elevation
1 : 100

MATERIAL LEGEND - ELEVATIONS

PPC Metal Cladding System Colour: TBC	Back L1 Panel Cladding System Colour: TBC	Clay facing brickwork Wire cut Blue/grey
PPC Profiled Metal Cladding System Colour: TBC	Curtain Walling Clear Glazing	PPC Pressed metal flashing Colour: TBC
PPC Profiled Metal Cladding System Colour: TBC	PPC Curtain walling/windows/ext doors/shutters RAL 7012 - Slate Grey	Corten Steel Fencing

Proposed North & East Elevations

Cardiff . Swansea . London

THIS DRAWINGS IS COPYRIGHT ©

Registered Office: Powell Dobson, Suite 10, Building One, Eastern Business Park, Wren Road Lane, Old St Melons, Cardiff CF11 5SA. Powell Dobson is a trading name of Powell Dobson Ltd a company registered in England and Wales No 3073902

Drawing Number: 18118(05)110

Scale: 1 : 100

www.powelldobson.com @PDArchitects

F:\Union Square Projects\18118 Tiny Rebel 20 - PDA Drawings\4 - Model\4 - Rev\18118_Tiny Rebel_Phase 2.rvt