


Channel View Road Visitor Parking
(See extract below)

Channel View Road Visitor Parking

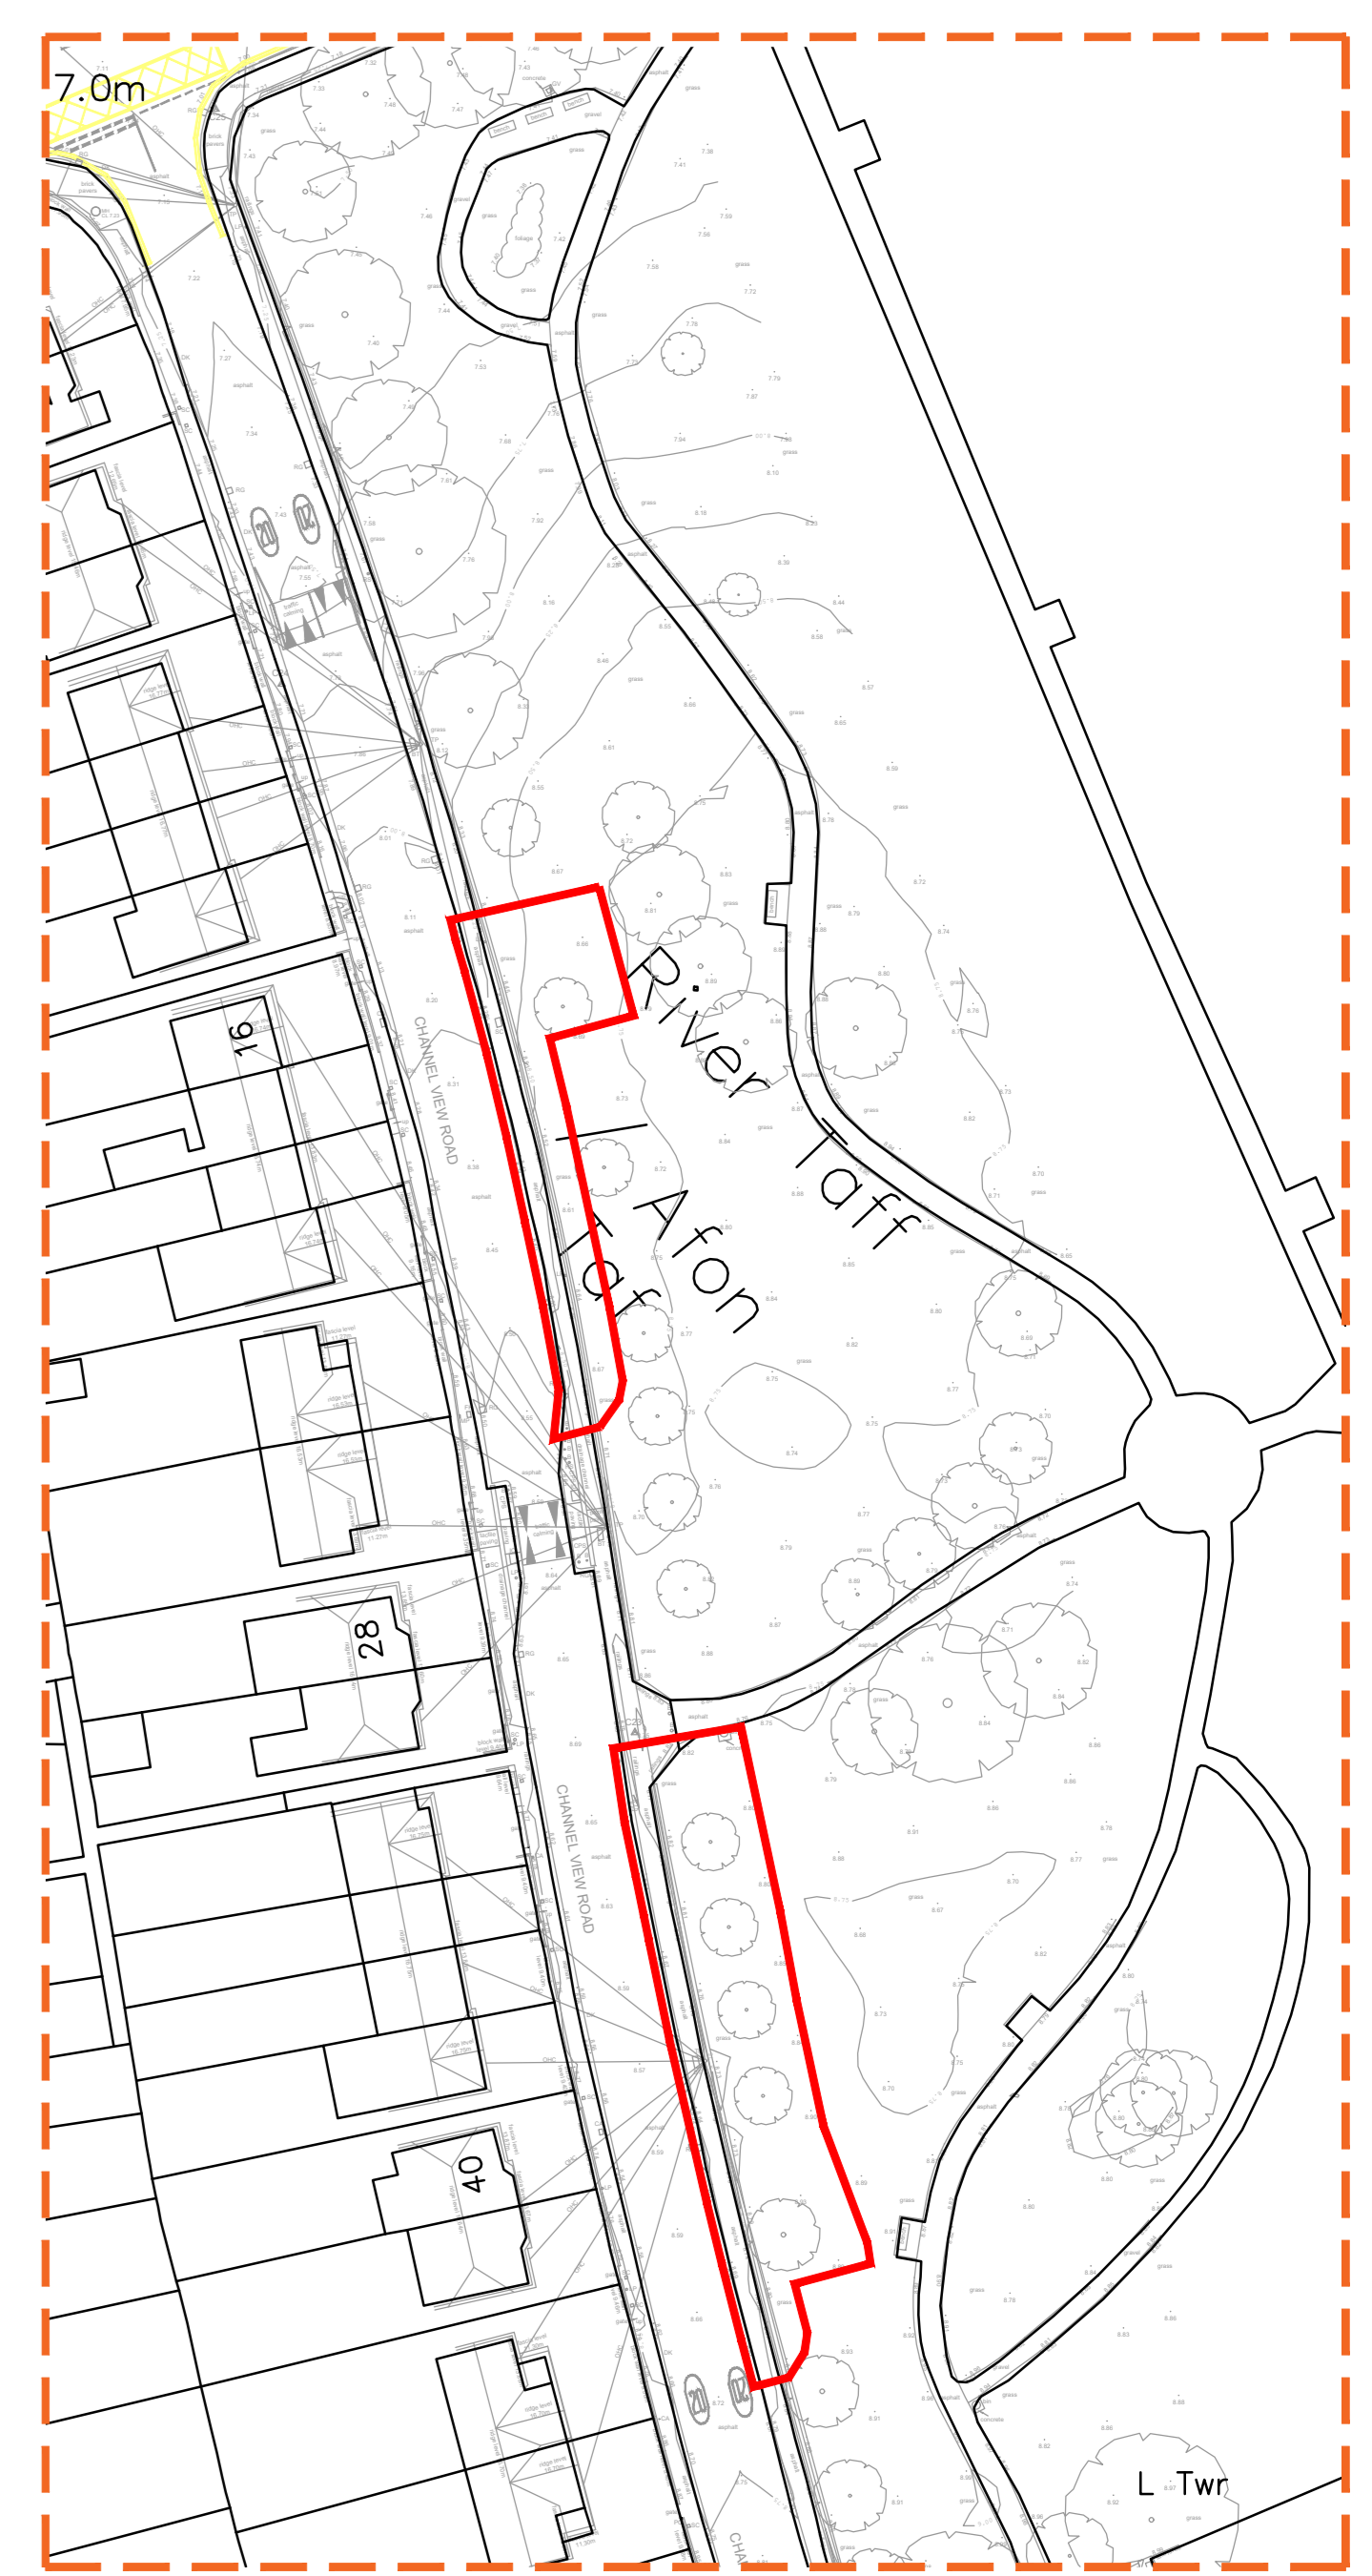

THIS DRAWING IS COPYRIGHT © Registered Office: Powell Dobson, Suite 3F, Building One, Eastern Business Park, Wern Fawr Lane, Old St. Mellons, Cardiff CF3 5EA. Powell Dobson is a trading name of Powell Dobson Ltd a company registered in England and Wales No 3873802.

Rev:	Chk'd:	Rev:	Chk'd:	Rev:	Chk'd:	Rev:	Chk'd:
A							

Red line amended. Parking added to the northern access. RF 12.04.21

PRELIMINARY	✓
PLANNING	
DESIGN	
TENDER	
CONSTRUCTION	

powelldobson
ARCHITECTS

Cardiff Office: Suite 3F, Building One, Eastern Business Park, Wern Fawr Lane, Old St Mellons, Cardiff CF3 5EA
Tel: +44 (0)133 20 201 001 www.powelldobson.com

Contract: Channel View, Cardiff For: Cardiff Council

Title: Existing Site Plan

Drawing No. 20004(05) 103 Rev. A

Scale: 1:500 @ A0
Date: 23/03/2021
Drawn: RF
Checked: