
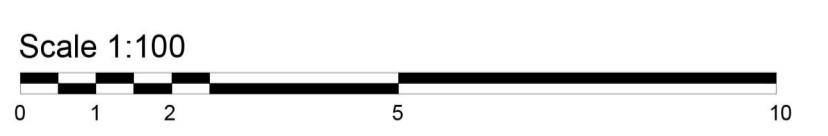


Norht-West Elevation (6)

**MATERIALS**

- 1. Glass reinforced concrete fins
- 2. Buff multi facing brick
- 3. Soft red multi facing brick
- 4. Ribbed cladding panels. Colour: Grey
- 5. Living green wall
- 6. Living green wall fixed to screens

- **Windows and doors:** Polyester Powder coated aluminium. Colour: Grey.
- **Communal doors:** Polyester Powder coated aluminium. Colour: Grey.
- **Canopies and balconies:** Pressed metal. Colour: RAL 7015 Slate Grey.

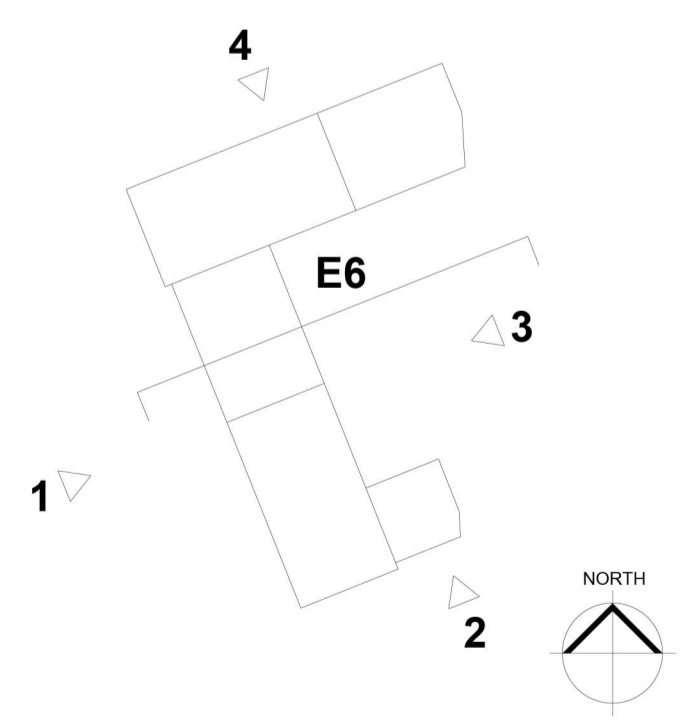

Figured dimensions and levels to be used. Any inaccuracies must be notified to the architect. Detail drawings and large scale drawings take precedence over smaller drawings.

Rev:	Chk'd:	Rev:	Chk'd:
A		General design amendments. RF 19/03/2021	

Chk'd:	Rev:

Chk'd:	Rev:

Chk'd:	PRELIMINARY	✓
	PLANNING	
	DESIGN	
	TENDER	
	CONSTRUCTION	

**powelldobson**  
ARCHITECTS

Cardiff Office: Suite 1F, Building One, Eastern Business Park, Wern Fawr Lane, Old St Mellons, Cardiff CF3 5EA  
Tel: +44 (0)33 33 201 001 www.powelldobson.com

Contract: Cardiff County Council  
Channel View - Phase 1

Title: Phase 1 Block A Sections (Sheet 2 of 3)

Drawing No.	Rev.
20004(05)1115	A

Scale: 1:100@A1  
Date: 19/03/2021  
Drawn: AJP  
Checked: RF