



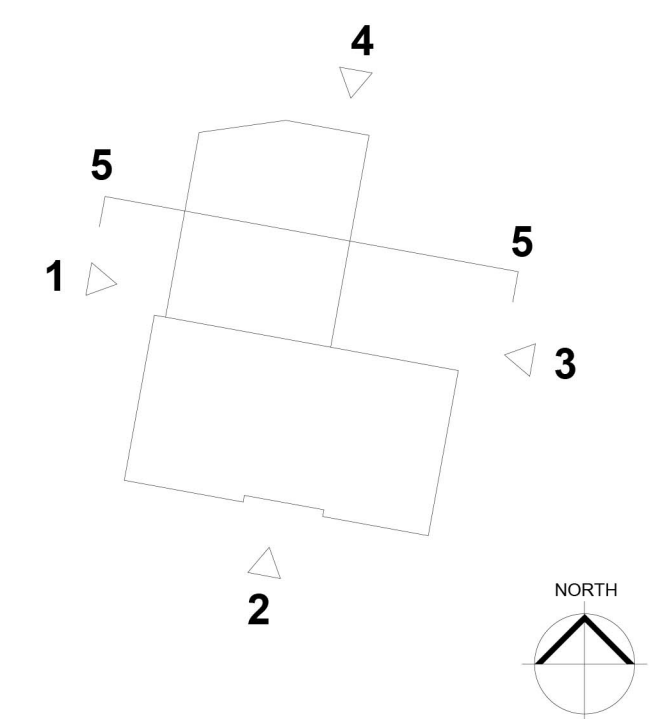

Norht-East Elevation (5)

MATERIALS

- 1. Glass reinforced concrete fins
 - 2. Buff multi facing brick
 - 3. Soft red multi facing brick
 - 4. Ribbed cladding panels. Colour: Grey
 - 5. Living green wall
 - 6. Living green wall fixed to screens
- **Windows and doors:** Polyester Powder coated aluminium. Colour: Grey.
 - **Communal doors:** Polyester Powder coated aluminium. Colour: Grey.
 - **Canopies and balconies:** Pressed metal. Colour: RAL 7015 Slate Grey.

 

1:200@A3

1:200@A3

PRELIMINARY	✓
PLANNING	
DESIGN	
TENDER	
CONSTRUCTION	

powelldobson
ARCHITECTS

Cardiff Office: Suite 1F, Building One, Eastern Business Park, Wern Fawr Lane, Old St Mellons, Cardiff CF3 5EA
Tel: +44 (0)33 33 201 001 www.powelldobson.com

Contract: Cardiff County Council
Channel View - Phase 1

Title: Phase 1 Block B Elevations (Sheet 3 of 3)

Drawing No. 20004(05)1212 Rev. -

Scale: 1:100@A1
Date: 19/03/2021
Drawn: AJP
Checked: AF