




PLAN
2 Bedroom Units
(Scale 1:20)

 

Scale @ 1:20

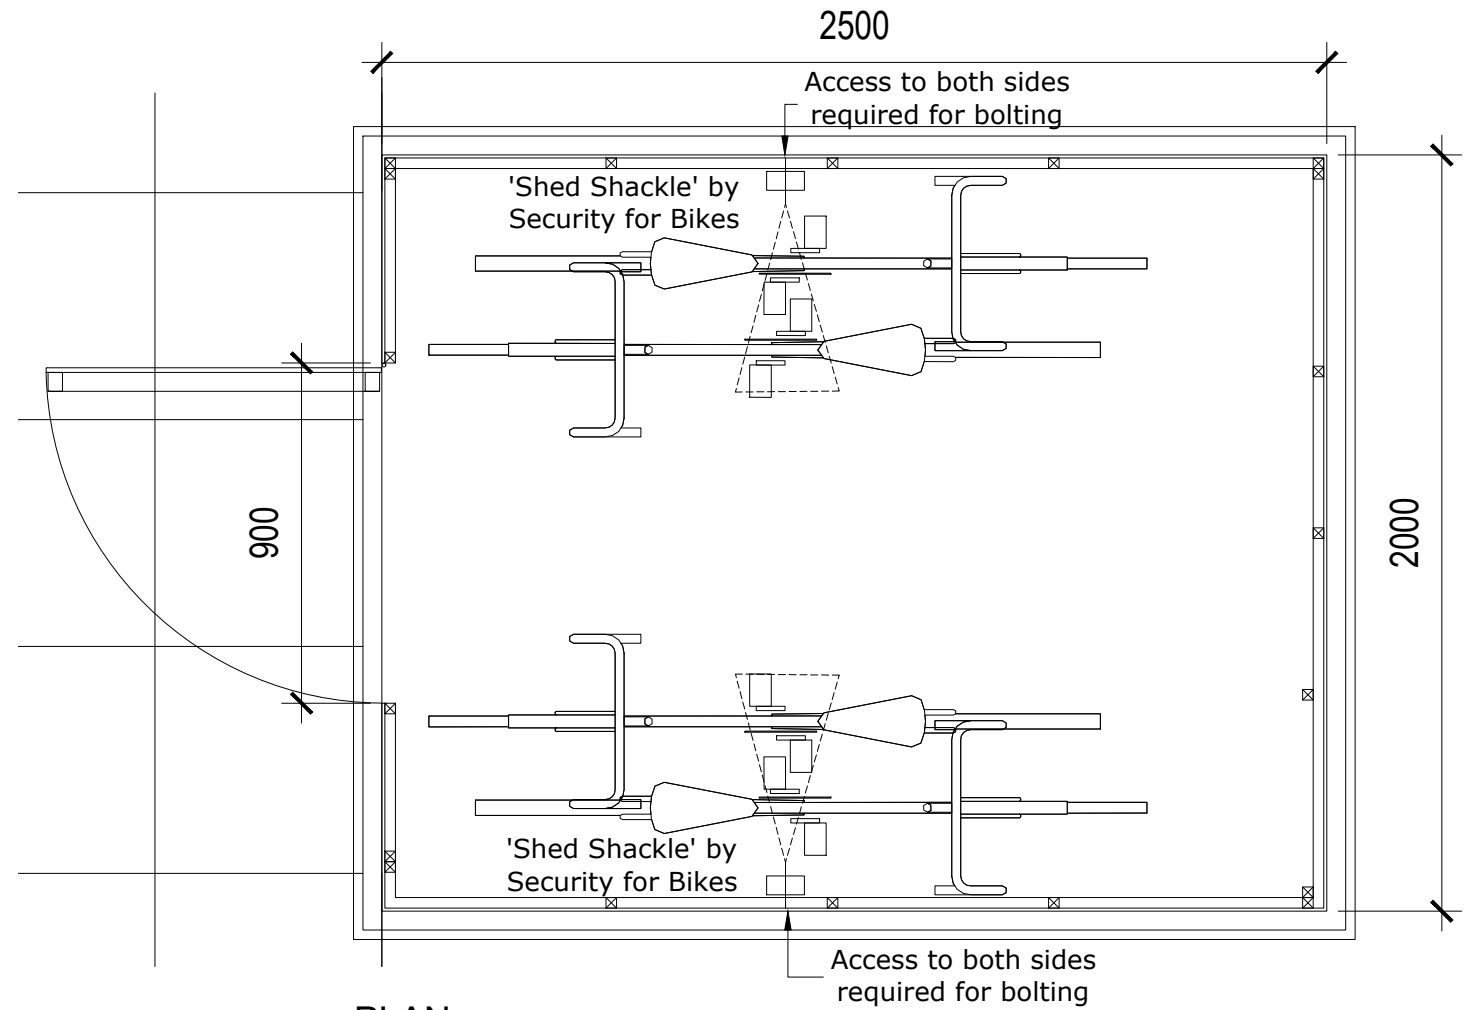


PLAN
3 Bedroom Units - 3no. bike spaces
(Scale 1:20)

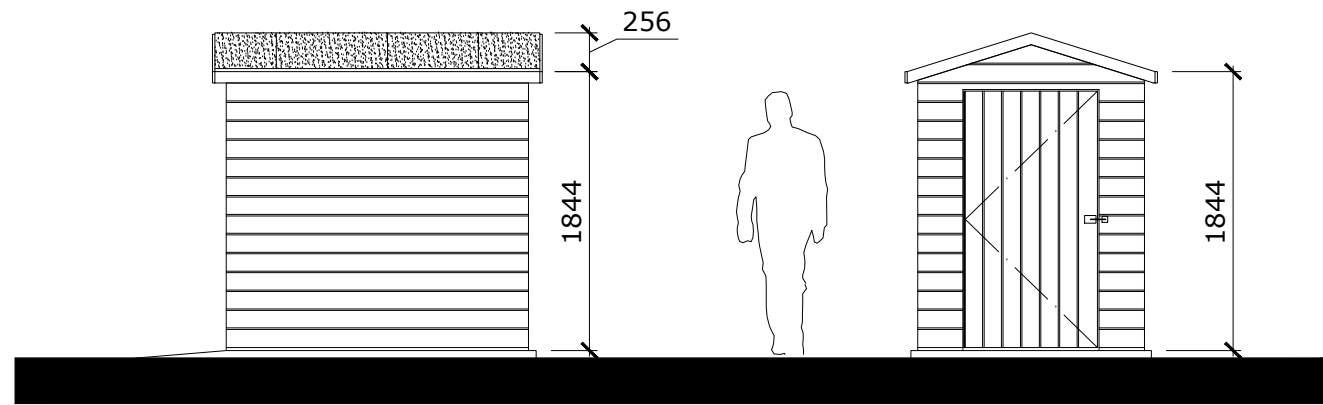


SIDE ELEVATION
(Scale 1:50)

FRONT ELEVATION
(Scale 1:50)

 

Scale @ 1:50

2 Bedroom Units

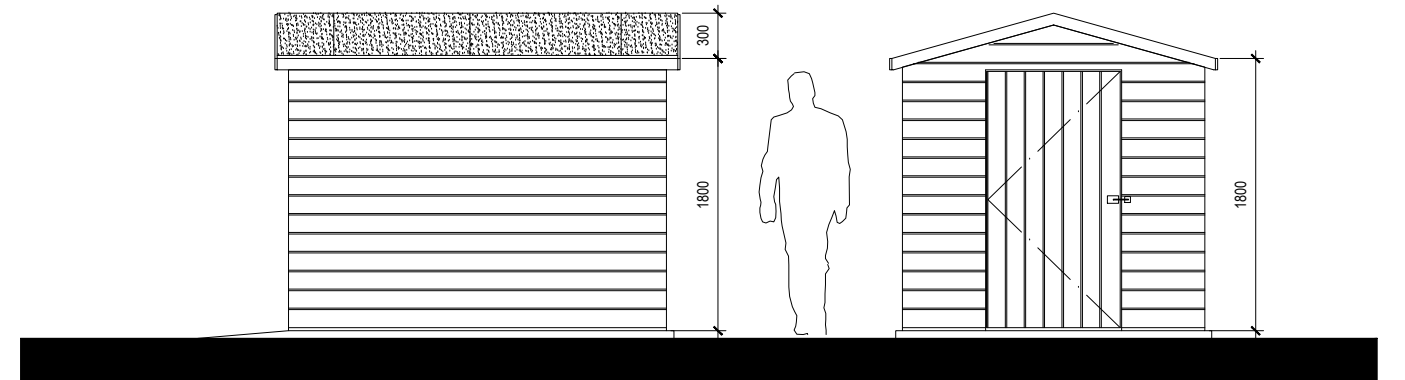

SIDE ELEVATION
(Scale 1:50)

FRONT ELEVATION
(Scale 1:50)

3 Bedroom Units

Figured dimensions and levels to be used. Any inaccuracies must be notified to the architect. Detail drawings and large scale drawings take precedence over smaller drawings.

Rev:	-
------	---

Rev:	-
------	---

Rev:	-
------	---

Rev:	-
------	---

PRELIMINARY	
PLANNING	✓
DESIGN	
TENDER	
CONSTRUCTION	

powelldobson
ARCHITECTS

Cardiff Office: Suite 1F, Building One, Eastern Business Park, Wern Fawr Lane, Old St Mellons, Cardiff CF3 5EA
Tel: +44 (0)133 33 205 003 Fax: +44 (0)29 2079 2222 email: cardiff@powelldobson.com

Contract: Cardiff Council, Cardiff 3 Sites
New Pennsylvania
Title: Garden Shed Details

Drawing No.	Rev.
20007 (05) 160	-

Scale: 1:20 & 50 @ A3
Date: May 2023
Drawn: RF
Checked: KP/BK