


Ground Floor Plan

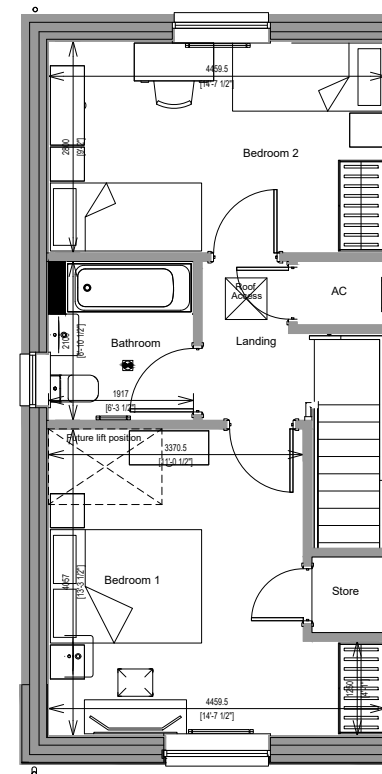

First Floor Plan

Status: **PLANNING**

This drawing is copyright and its use or reproduction without the permission of Spring Design Consultancy Limited. All rights are reserved until invoices are paid in full. No responsibility will be taken for any design used for construction prior to receipt of relevant approvals.

rev	date	description
A	26.08.10	Client name amended

by CC

Drawn: CC Client: Qodi Construction Ltd

Checked: Project: Dyffryn Road

Date: December 20 Title: 421 Floor Plans

Scale: 1:100@A3 Ref: 2501-06(03)206

Rev: A

spring
design

Unit 2 Chapel Barns | Merthyr Mawr
Bridgend | CF32 0LS | 01656 656267
mail@spring-consultancy.co.uk