


Ground Floor Plan

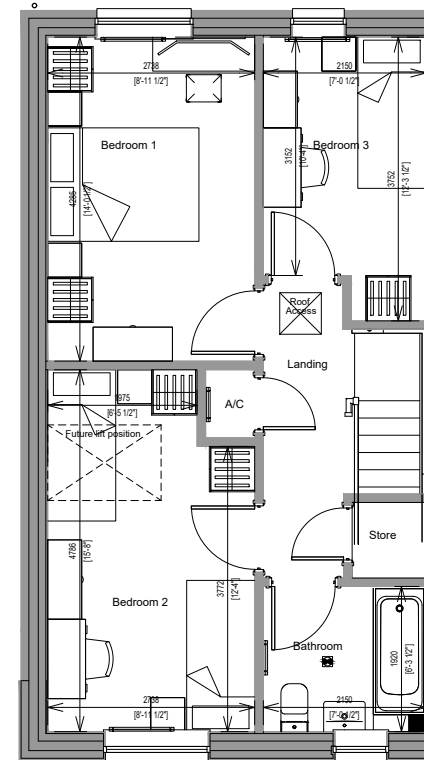

First Floor Plan

Status: **PLANNING**

This drawing is copyright and its use or reproduction without the permission of Spring Design Consultancy Limited. All rights are reserved until invoices are paid in full. No responsibility will be taken for any design used for construction prior to receipt of relevant approvals.

rev	date	description
A	14.12.20	FF bathroom amended
B	26.08.10	Client name amended

by  
CC  
CC

Drawn: CC Client: Qodi Construction Ltd

Checked: Project: Dyffryn Road

Date: December 20 Title: 531 Floor Plans

Scale: 1:100@A3 Ref: 2501-07(03)207

Rev: B



Unit 2 Chapel Barns | Merthyr Mawr  
Bridgend | CF32 0LS | 01656 656267  
mail@spring-consultancy.co.uk