




Front Elevation
1: 100




Side Elevation
1: 100

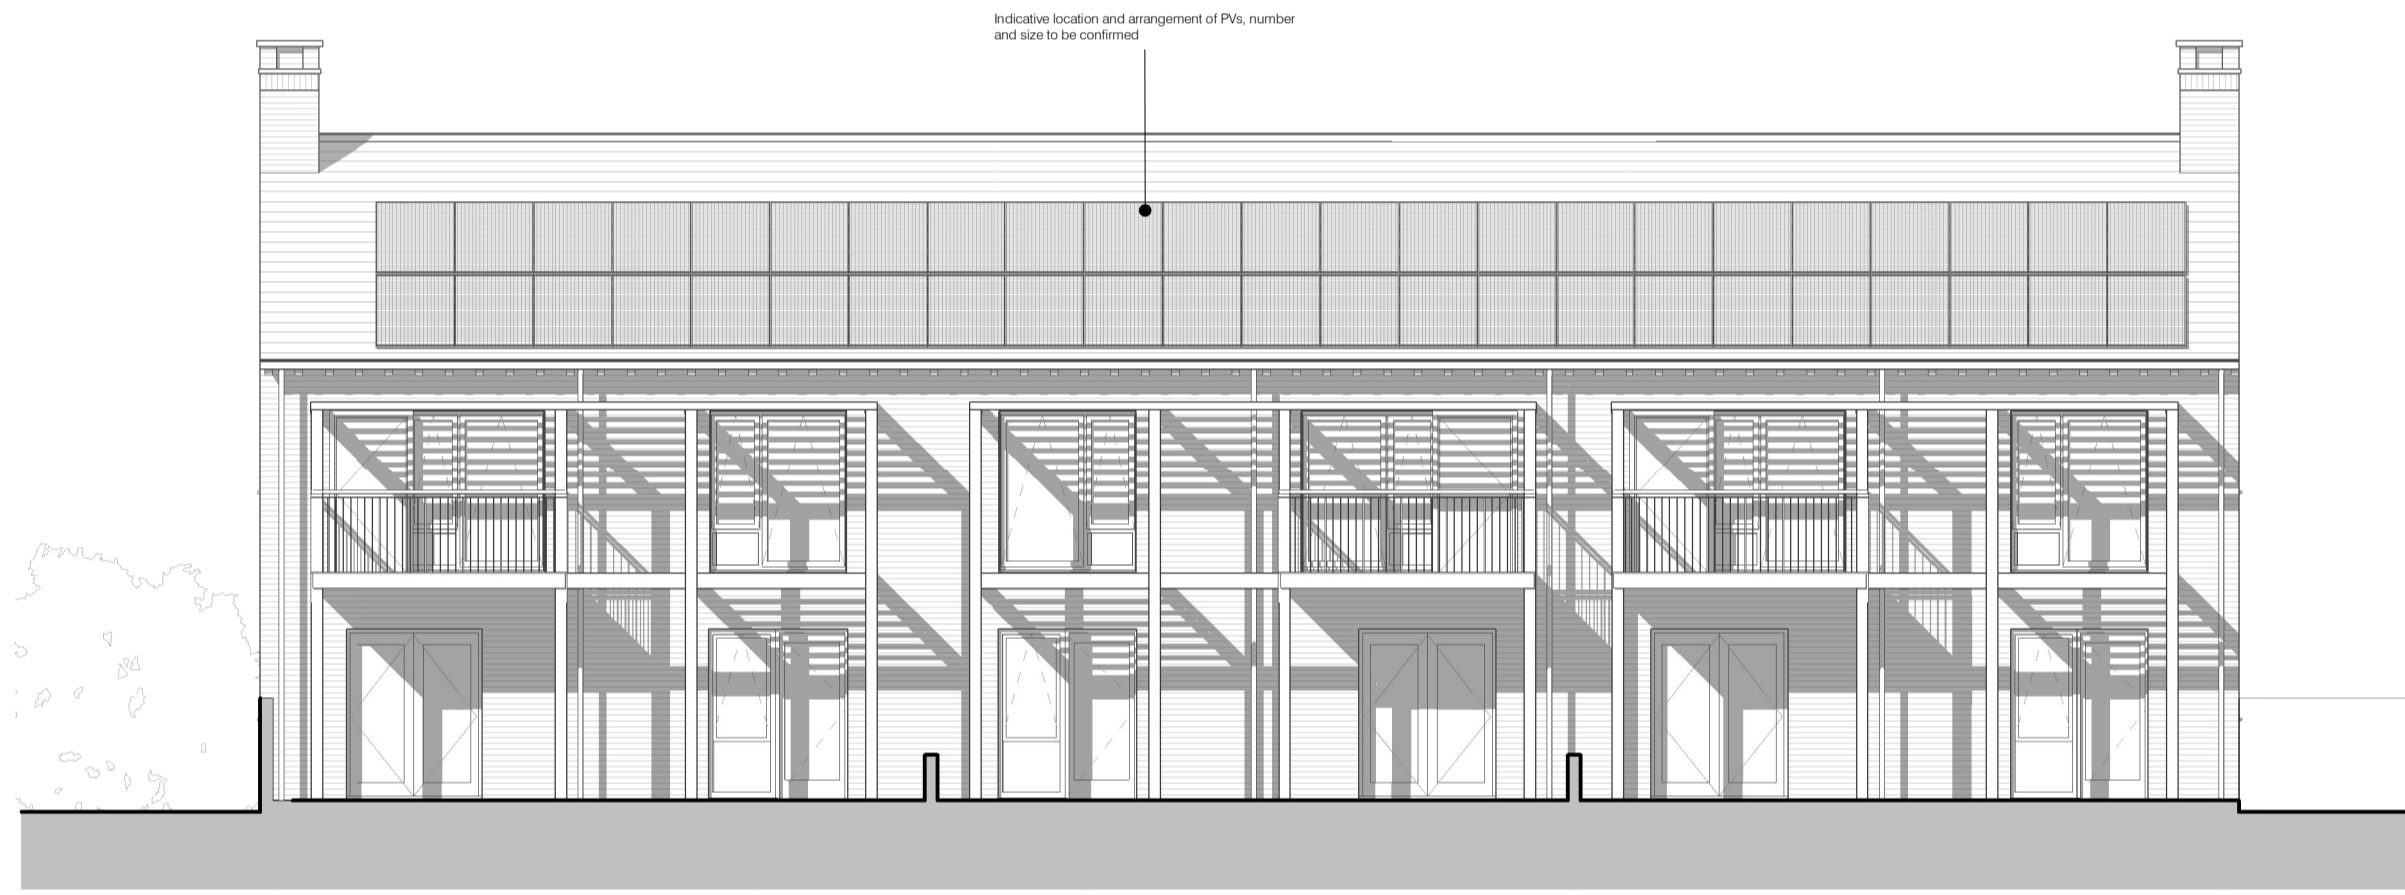


Rear Elevation
1: 100




Side Elevation 2
1: 100

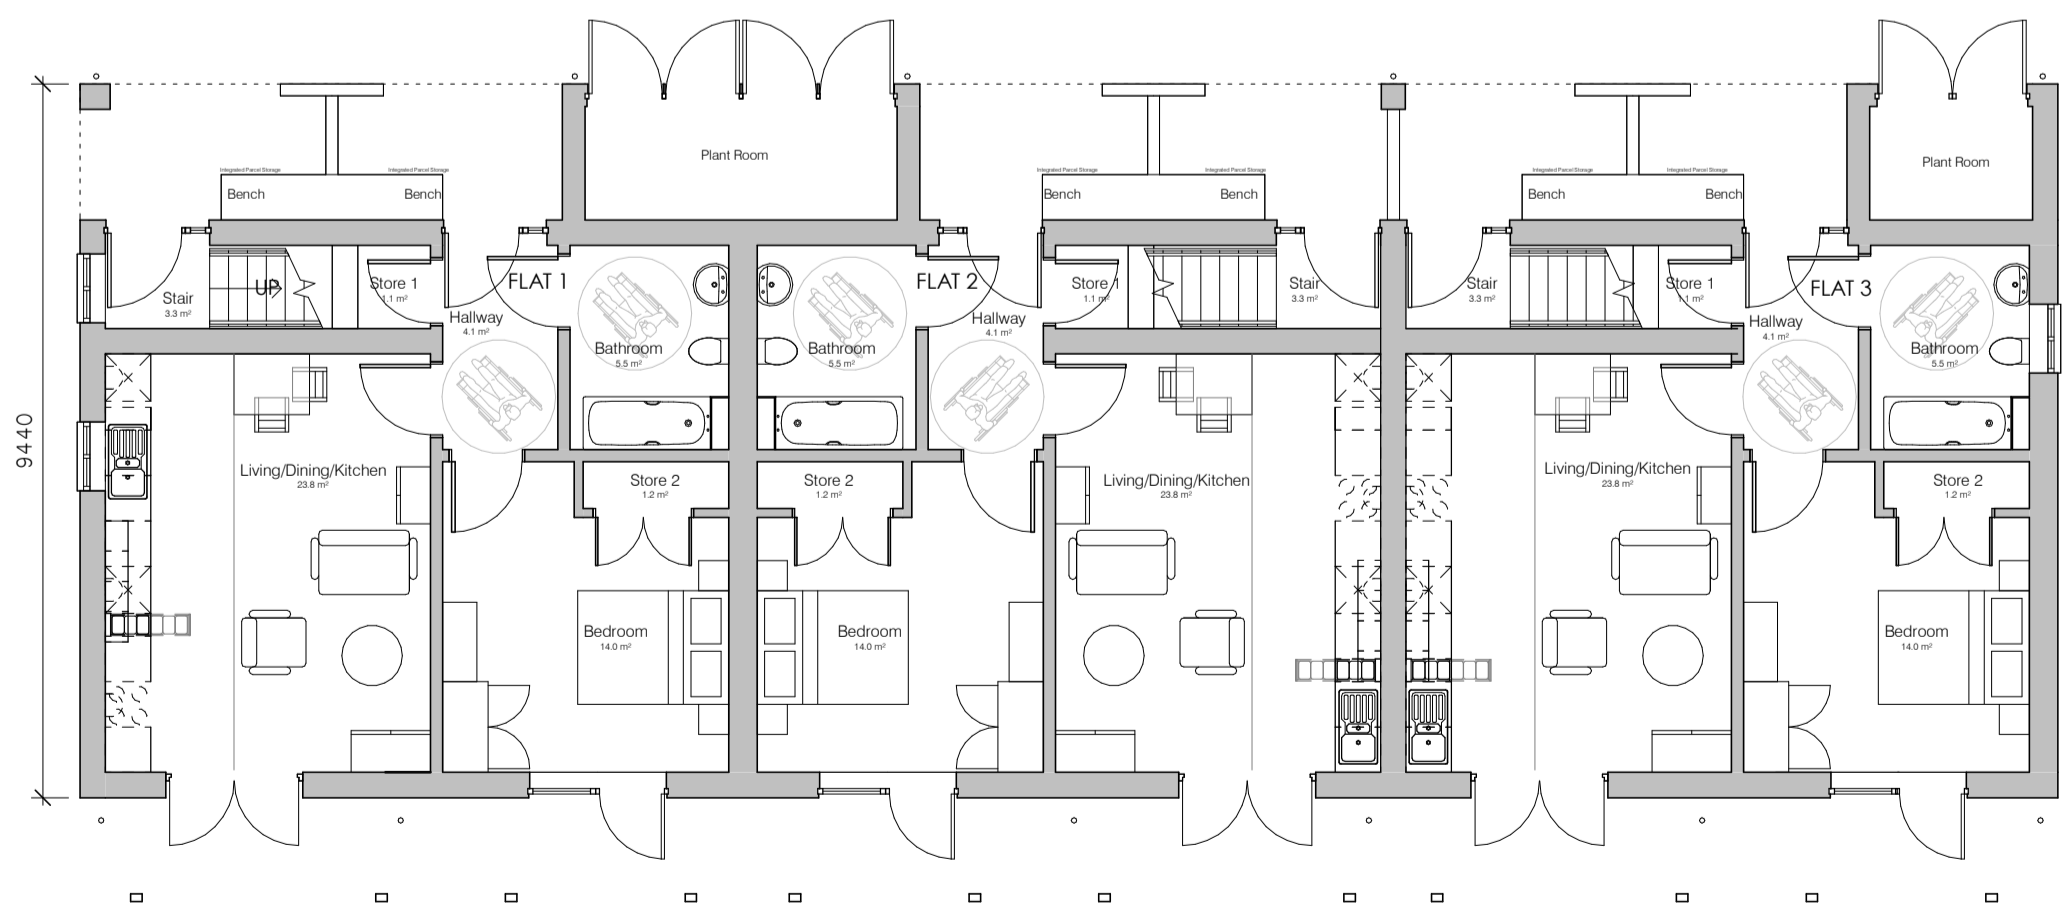

00 Ground Floor Plan
1: 100

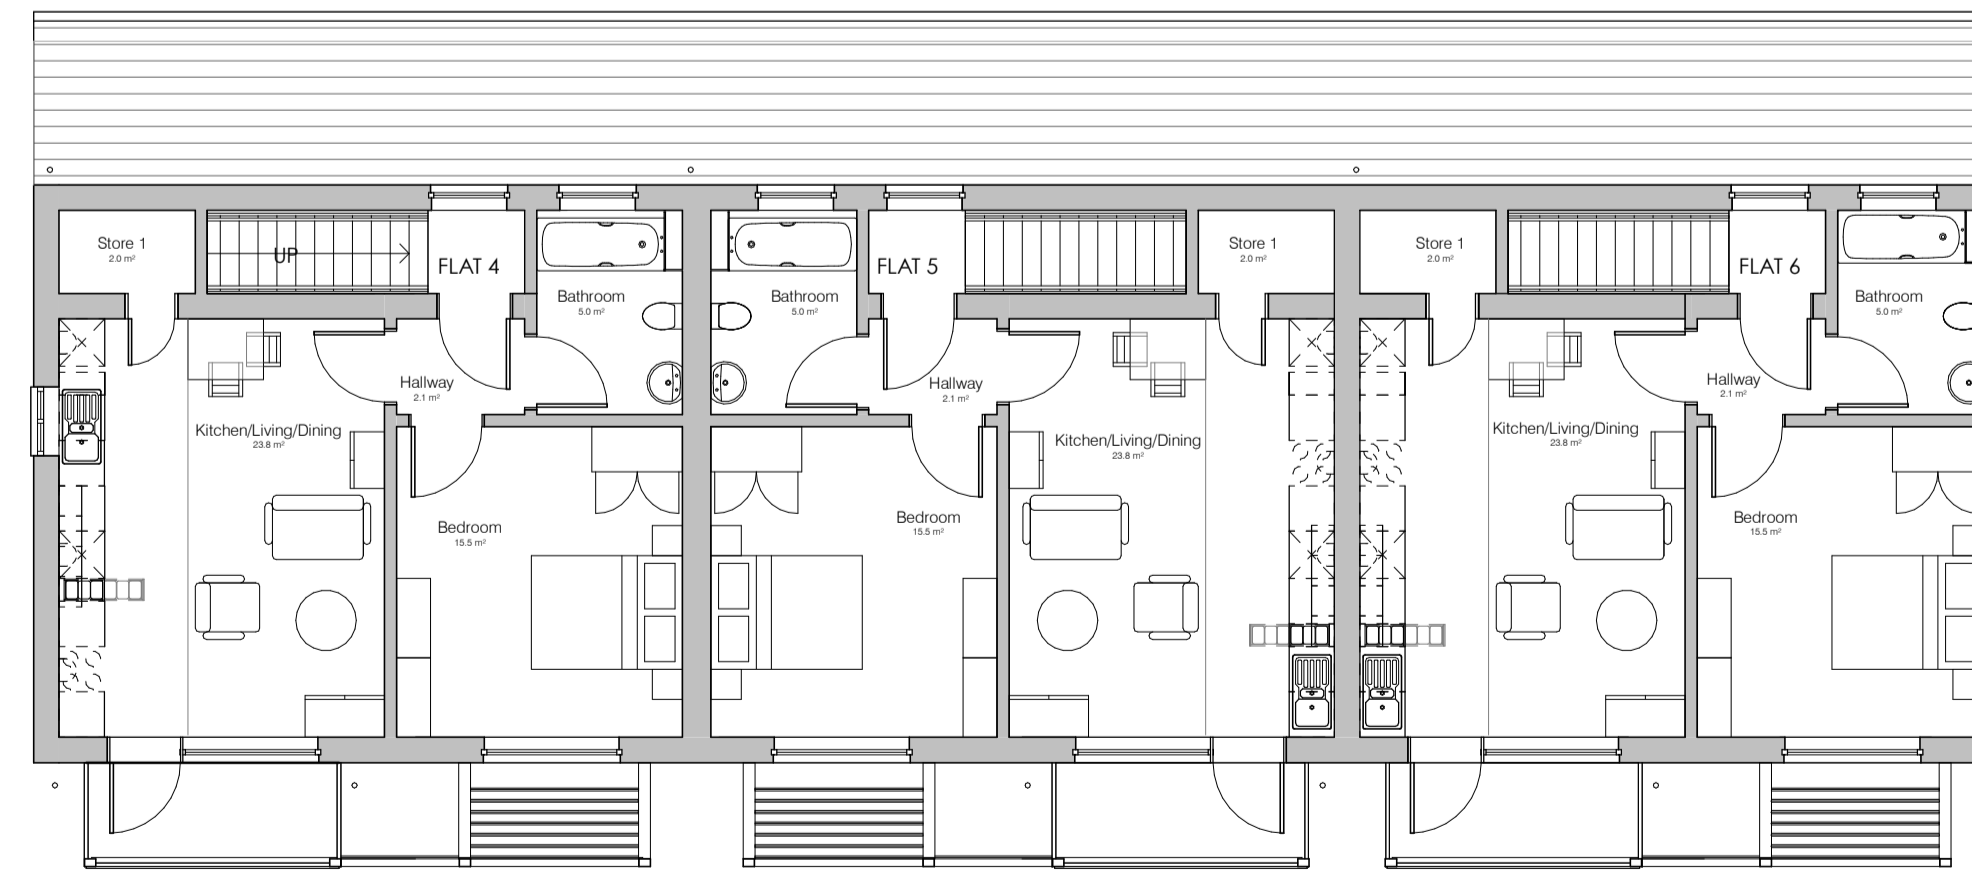

01 First Floor Plan
1: 100

 

Kitchen Unit Schedule - Ground Floor Flat 1
[Minimum kitchen storage requirement for 2 person dwelling 1.1m³]

Ref	Description	CC (m³)
400	400 x 300 x 720mm wall unit	0.06 m³
A	min. 625mm fridge/freezer space	0.00 m³
B	300 x 600 x 900mm drawer unit	0.10 m³
C	600 x 600 x 900mm base unit	0.20 m³
D	600 x 600 x 900mm base unit	0.20 m³
E	600 x 600 x 900mm base unit	0.20 m³
F	min. 625mm tumble dryer space	0.00 m³
G	300 x 600 x 900mm recycling/waste unit	0.00 m³
H	600 x 600 x 900mm base unit	0.20 m³
I	min. 625mm cooker space	0.00 m³
J	600 x 600 x 900mm base unit	0.20 m³
K	Stainless steel inset sink	0.00 m³
L	400 x 300 x 720mm wall unit	0.06 m³
M	400 x 300 x 720mm wall unit	0.06 m³
N	400 x 300 x 720mm wall unit	0.06 m³
Total Internal Volume		1.34 m³

Kitchen Unit Schedule - Ground Floor Flat 2
[Minimum kitchen storage requirement for 2 person dwelling 1.1m³]

Ref	Description	CC (m³)
	Stainless steel inset sink	0.00 m³
A	min. 625mm fridge/freezer space	0.00 m³
B	300 x 600 x 900mm drawer unit	0.10 m³
C	600 x 600 x 900mm base unit	0.20 m³
D	min. 625mm cooker space	0.00 m³
E	600 x 600 x 900mm base unit	0.20 m³
F	min. 625mm tumble dryer space	0.00 m³
G	600 x 600 x 900mm base unit	0.20 m³
H	300 x 600 x 900mm recycling/waste unit	0.00 m³
I	600 x 600 x 900mm base unit	0.20 m³
J	600 x 600 x 900mm base unit	0.20 m³
K	400 x 300 x 720mm wall unit	0.06 m³
L	400 x 300 x 720mm wall unit	0.06 m³
M	400 x 300 x 720mm wall unit	0.06 m³
N	400 x 300 x 720mm wall unit	0.06 m³
Total Internal Volume		1.34 m³

Kitchen Unit Schedule - Ground Floor Flat 3
[Minimum kitchen storage requirement for 2 person dwelling 1.1m³]

Ref	Description	CC (m³)
	Stainless steel inset sink	0.00 m³
A	min. 625mm fridge/freezer space	0.00 m³
B	300 x 600 x 900mm drawer unit	0.10 m³
C	600 x 600 x 900mm base unit	0.20 m³
D	min. 625mm cooker space	0.00 m³
E	600 x 600 x 900mm base unit	0.20 m³
F	min. 625mm tumble dryer space	0.00 m³
G	600 x 600 x 900mm base unit	0.20 m³
H	300 x 600 x 900mm recycling/waste unit	0.00 m³
I	600 x 600 x 900mm base unit	0.20 m³
J	600 x 600 x 900mm base unit	0.20 m³
K	400 x 300 x 720mm wall unit	0.06 m³
L	400 x 300 x 720mm wall unit	0.06 m³
M	400 x 300 x 720mm wall unit	0.06 m³
N	400 x 300 x 720mm wall unit	0.06 m³
Total Internal Volume		1.34 m³

Kitchen Unit Schedule - First Floor Flat 4
[Minimum kitchen storage requirement for 2 person dwelling 1.1m³]

Ref	Description	CC (m³)
A	min. 625mm fridge/freezer space	0.00 m³
B	300 x 600 x 900mm drawer unit	0.10 m³
C	600 x 600 x 900mm base unit	0.20 m³
D	min. 625mm cooker space	0.00 m³
E	600 x 600 x 900mm base unit	0.20 m³
F	min. 625mm tumble dryer space	0.00 m³
G	600 x 600 x 900mm base unit	0.20 m³
H	300 x 600 x 900mm recycling/waste unit	0.00 m³
I	600 x 600 x 900mm base unit	0.20 m³
J	600 x 600 x 900mm base unit	0.20 m³
K	400 x 300 x 720mm wall unit	0.06 m³
L	400 x 300 x 720mm wall unit	0.06 m³
M	400 x 300 x 720mm wall unit	0.06 m³
N	400 x 300 x 720mm wall unit	0.06 m³
Total Internal Volume		1.34 m³

House Type Colour Reference on Site Plan
House Type A applied to plots 3-8

- Notes:**
- Drawings must not be scaled and any discrepancies must be reported immediately.
 - The drawing is to be read in conjunction with all other relevant project drawings and schedules.
 - Dimensions indicated are structural.

External Walls:
Light coloured good quality facing brickwork -White in stretcher bond with light mortar.

Windows / Doors:
UPVC Windows with external frames in RAL1019 (Greybeige). Front doors to be in a variety of colours.

Pitched Roofs:
Marley eternal thurstone slate tile-500-x-250mm-blue-black

Service penetrations: Service extract terminals and flues are to be rectangular, flush and colour matched to surrounding brick. All locations are to be confirmed by M&E consultant, architect and approved by LPA.

Solar Shading:
Siberian Larch post and rails with brise soleil to prevent summer time overheating to south elevations.

Kitchen Unit Schedule - First Floor Flat 5
[Minimum kitchen storage requirement for 2 person dwelling 1.1m³]

Ref	Description	CC (m³)
A	min. 625mm fridge/freezer space	0.00 m³
B	300 x 600 x 900mm drawer unit	0.10 m³
C	600 x 600 x 900mm base unit	0.20 m³
D	600 x 600 x 900mm base unit	0.20 m³
E	600 x 600 x 900mm base unit	0.20 m³
F	min. 625mm tumble dryer space	0.00 m³
G	600 x 600 x 900mm base unit	0.20 m³
H	300 x 600 x 900mm recycling/waste unit	0.00 m³
I	600 x 600 x 900mm base unit	0.20 m³
J	600 x 600 x 900mm base unit	0.20 m³
K	Stainless steel inset sink	0.00 m³
L	400 x 300 x 720mm wall unit	0.06 m³
M	400 x 300 x 720mm wall unit	0.06 m³
N	400 x 300 x 720mm wall unit	0.06 m³
Total Internal Volume		1.34 m³

Kitchen Unit Schedule - First Floor Flat 6
[Minimum kitchen storage requirement for 2 person dwelling 1.1m³]

Ref	Description	CC (m³)
A	min. 625mm fridge/freezer space	0.00 m³
B	300 x 600 x 900mm drawer unit	0.10 m³
C	600 x 600 x 900mm base unit	0.20 m³
D	min. 625mm cooker space	0.00 m³
E	600 x 600 x 900mm base unit	0.20 m³
F	min. 625mm tumble dryer space	0.00 m³
G	600 x 600 x 900mm base unit	0.20 m³
H	300 x 600 x 900mm recycling/waste unit	0.00 m³
I	600 x 600 x 900mm base unit	0.20 m³
J	600 x 600 x 900mm base unit	0.20 m³
K	Stainless steel inset sink	0.00 m³
L	400 x 300 x 720mm wall unit	0.06 m³
M	400 x 300 x 720mm wall unit	0.06 m³
N	400 x 300 x 720mm wall unit	0.06 m³
Total Internal Volume		1.34 m³

Area Schedule
[DOR Area requirement for 2 person dwelling 53m sq]

Name	Area	Comments
00 Ground Floor Plan	52.7 m²	Ground Floor Flat 1
00 Ground Floor Plan	52.7 m²	Ground Floor Flat 2
00 Ground Floor Plan	52.7 m²	Ground Floor Flat 3
01 First Floor Plan	57.5 m²	First Floor Flat 5
01 First Floor Plan	57.5 m²	First Floor Flat 4
01 First Floor Plan	57.5 m²	First Floor Flat 6

Store Volumes
[Minimum storage requirement for 2 person dwelling 1.5msq]

Name	Area	Volume	Comments
Store 1	2.0 m²	4.75 m³	First Floor Flat 4
Store 1	2.0 m²	4.75 m³	First Floor Flat 5
Store 1	2.0 m²	4.75 m³	First Floor Flat 6
Store 1	1.1 m²	2.54 m³	Ground Floor Flat 1
Store 2	1.2 m²	2.87 m³	Ground Floor Flat 1
Store 1	1.1 m²	2.54 m³	Ground Floor Flat 2
Store 2	1.2 m²	2.87 m³	Ground Floor Flat 2
Store 1	1.1 m²	2.54 m³	Ground Floor Flat 3
Store 2	1.2 m²	2.87 m³	Ground Floor Flat 3

P3	Revised following client comments	JJ	CW	04.07.23
P2	Revised following client comments	JJ	CW	09.06.23
P1	Issued for Comment	JJ	CW	20.10.22
Rev.	Description	Drawn	Check	Date

pentan
architects

22 Cathedral Road
Cardiff - CF11 9LJ
t. 029 2030 9010
info@pentan.co.uk

Project
Solva
Client
Solva CLT
Drawing Title

House Type A Walkup Flats
Floor Plans & Elevations

Job no.	Org.	Zone	Level	Type	Rate	Description	Status	Rev.
3949	PEN	- ZZ	- ZZ	- DR	- A	- 2000	S1	P3

Scale
As indicated @ A1
Date
Oct22
NOTES: Do not scale. All dimensions are in millimetres unless stated otherwise