



**Second floor plan (Block 1 & 2)**

1 : 50

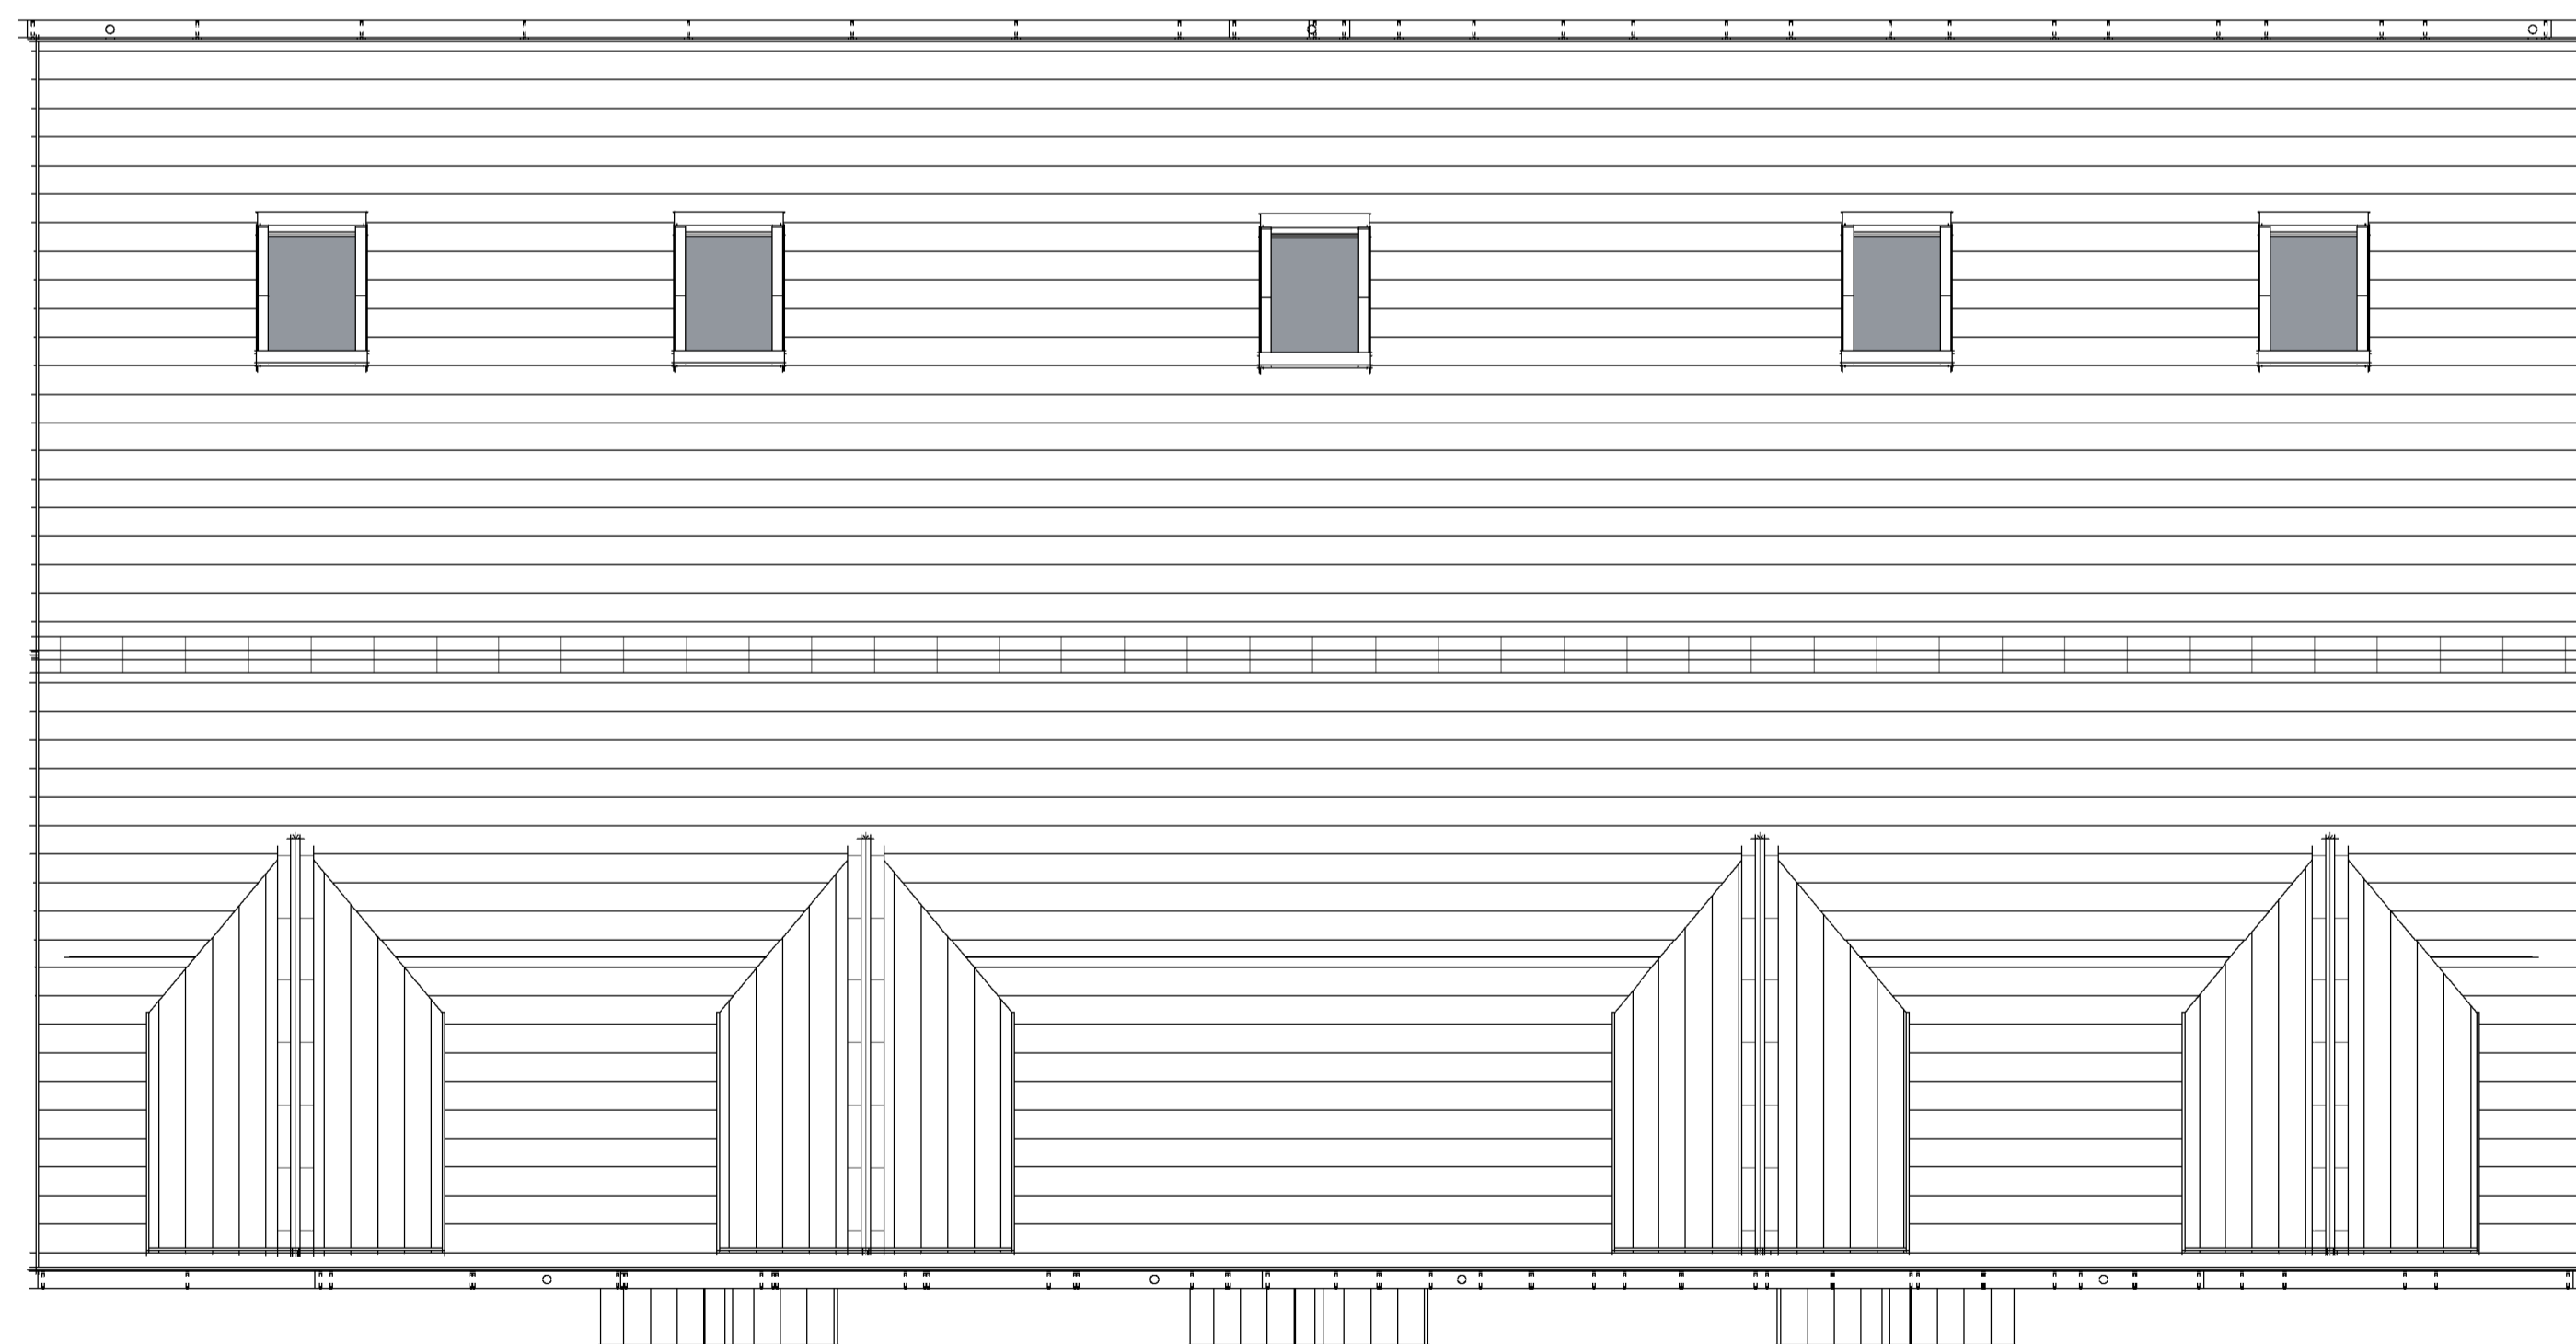

**Roof plan (Block 1 & 2)**

1 : 50

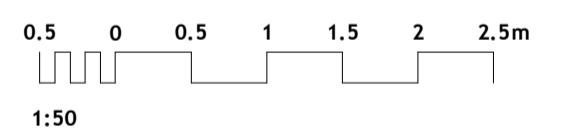

**Notes**

Do not scale from this drawing. Use figured dimensions only, which are displayed in millimeters unless stated otherwise. The contractor is requested to check all dimensions before work is put in hand. Any discrepancies within the drawing should be reported prior to commencement of works.

Copyright of this drawing belongs solely to CMKA Ltd. This drawing must only be used for the purpose for which it is supplied and its contents must not be reproduced for any purpose without written permission.

**CHAMBERLAIN  
MOSS  
KING**  
architecture  
97a Glebe Street | Penarth  
Vale of Glamorgan | CF64 1EE  
T. 02920 306400  
chamberlainingmoss.co.uk

Project	Land off Gifach Road
Project number	N174
Client	RHA
Title	Floor plans sheet 2
Drawing number	A005
Scale	1 : 50 at A1
Revision	
Status	P A C
Drawn	
Date	19.11.2020