


Notes:
Do not scale this drawing. Check all dimensions on site. Any discrepancies to be reported back to the Architect for clarity.

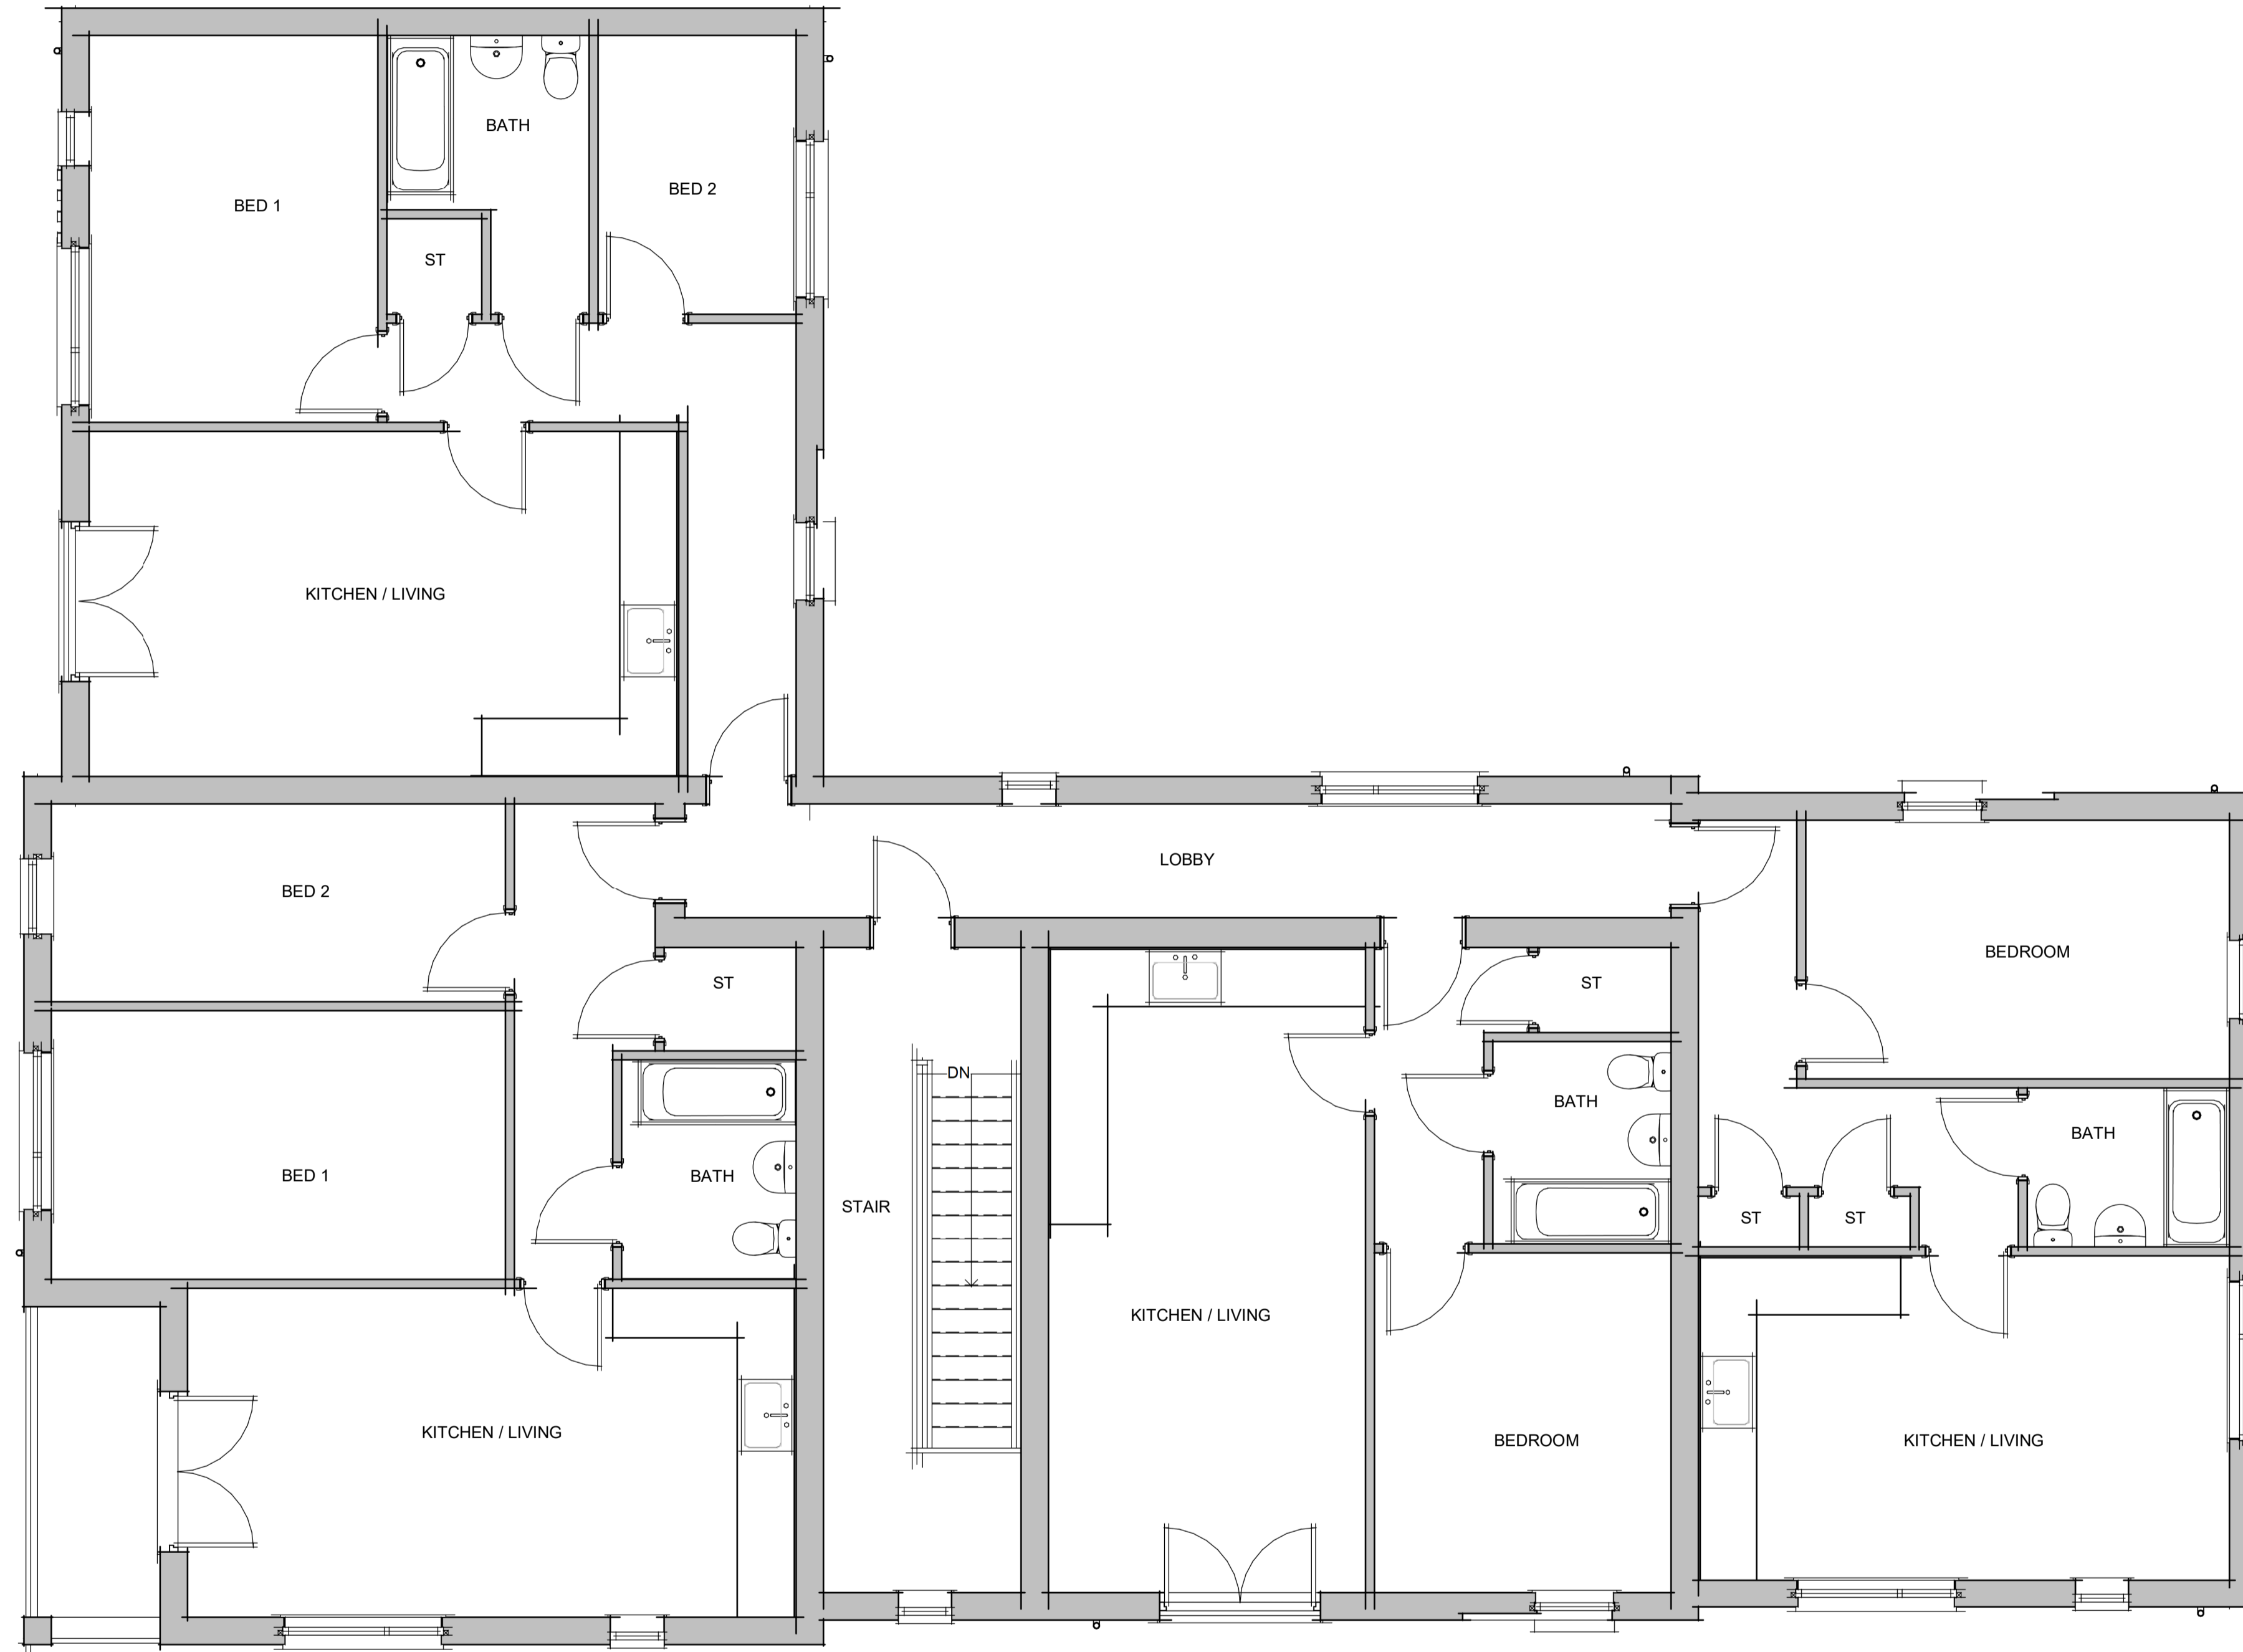

01 Second floor plan
1 : 50

Rev/Revision By Date

Client:



Project:
**CLARENCE EMBANKMENT,
CARDIFF BAY**

Job Number: **L810**

Date: **07.08.2019**

Drawn by: **MM**


Dwg No: **A105**

Second floor plan

Revision:

Scale: **1 : 50 @ A1**

Drawing Status: **PAC**

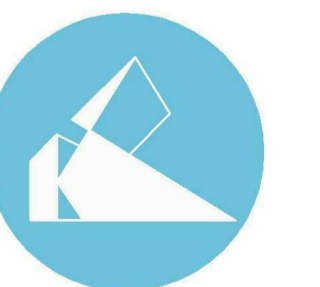

**TONY KING
ARCHITECTS LTD**

97a Glebe Street, Penarth
Vale of Glamorgan CF64 1EE

T: 02920 306400
www.tonykingarchitects.co.uk