



Front Elevation

Side Elevation


Rear Elevation

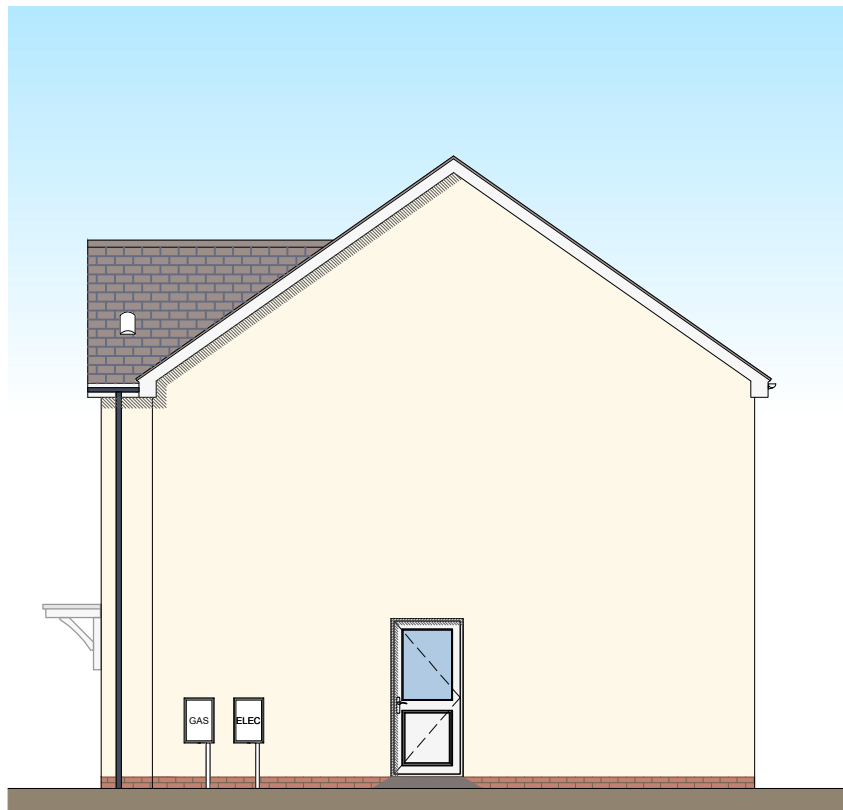

Side Elevation

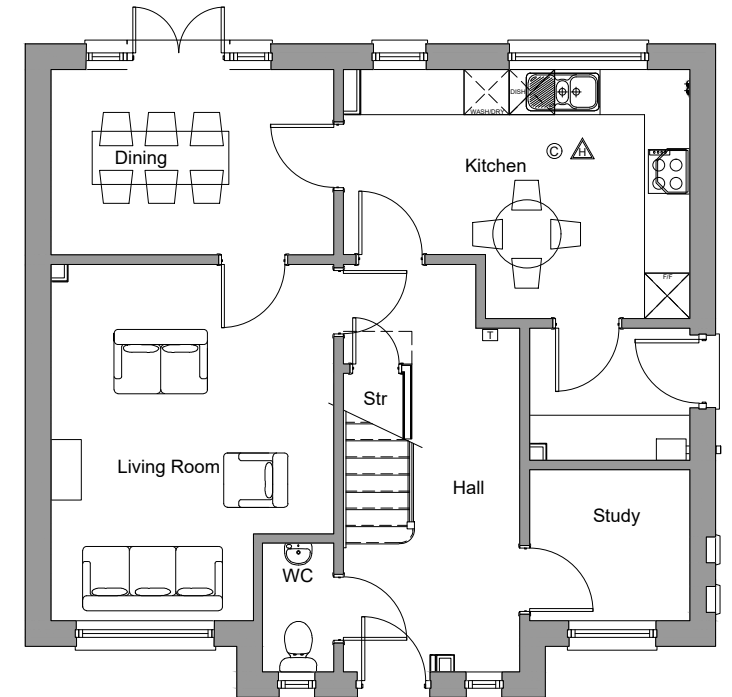


Ground Floor

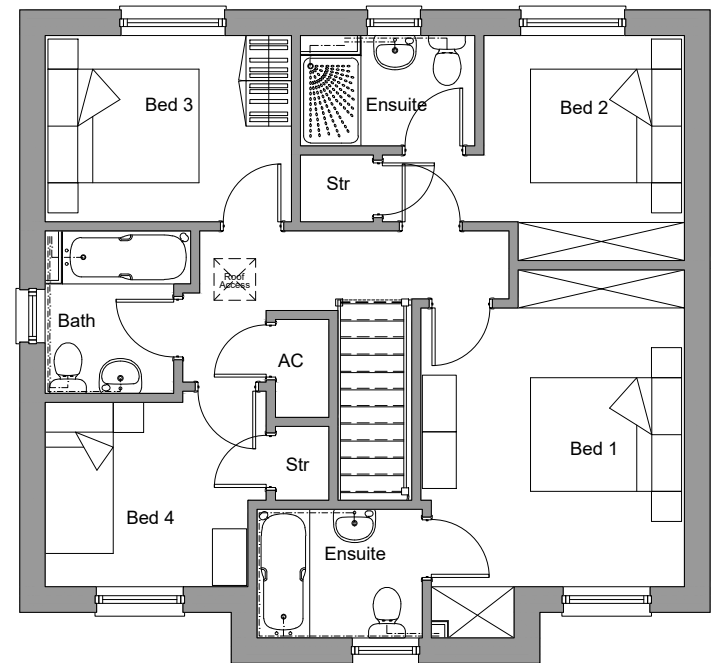

First Floor

HOUSE TYPE AREA	
M ² = 127.88	Ft ² = 1376
Measured to finished plasterboard face	

 

Obsidian Developments Ltd Cadogan House Spring Gardens Whitland SA34 0HR	CLIENT: Obsidian Developments	SCALE: 1:100@A3	DRAWN BY: hammond Architectural Ltd
	PROJECT TITLE: Planning	DATE: 09.11.21	REVISION: .
DRAWING TITLE: HT-A AS - Planning Floor plans & Elevations	FORMAT: 2021	DRAWING NO.: HT-A-AS	

DO NOT SCALE FROM THIS DRAWING. WORK TO FIGURED DIMENSIONS ONLY. Any discrepancies are to be referred to Hammond Architectural Ltd. Contractors, subcontractors and suppliers must verify all dimensions on site before commencing any work or making any workshop drawings. All drawings are copyright of Hammond Architectural Ltd 2021