



NORTH WEST ELEVATION

Datum 35.00m

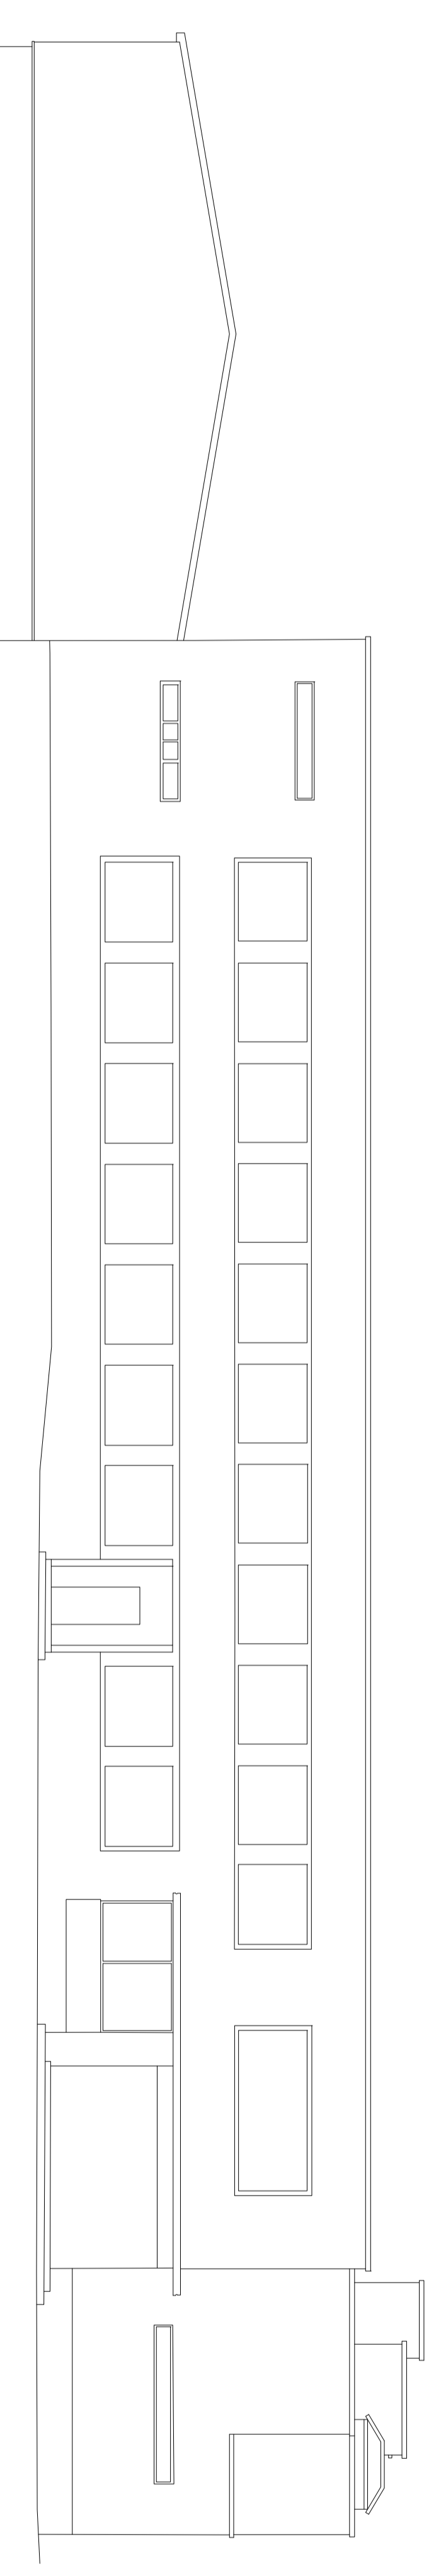


NORTH EAST ELEVATION

Datum 35.00m

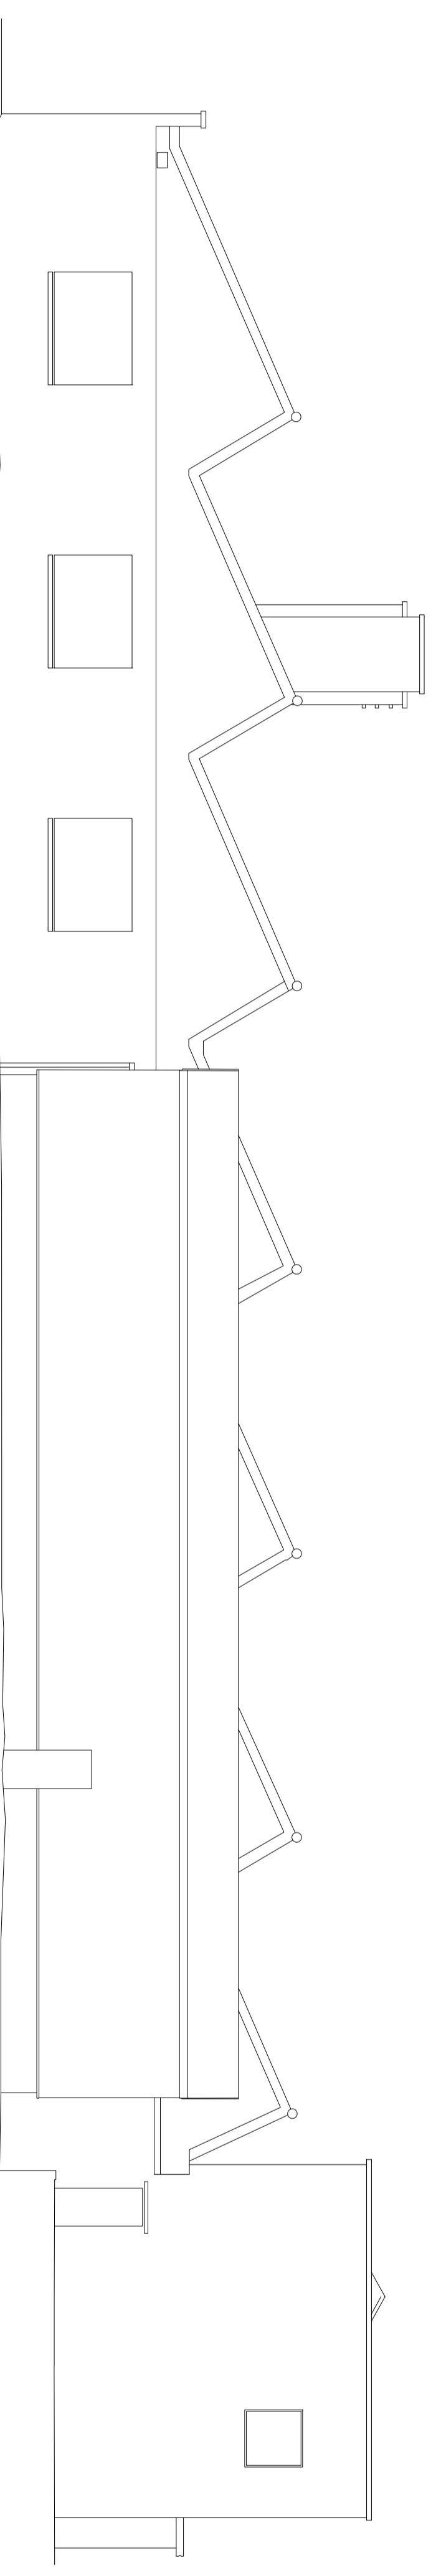

SOUTH EAST ELEVATION

Datum 35.00m

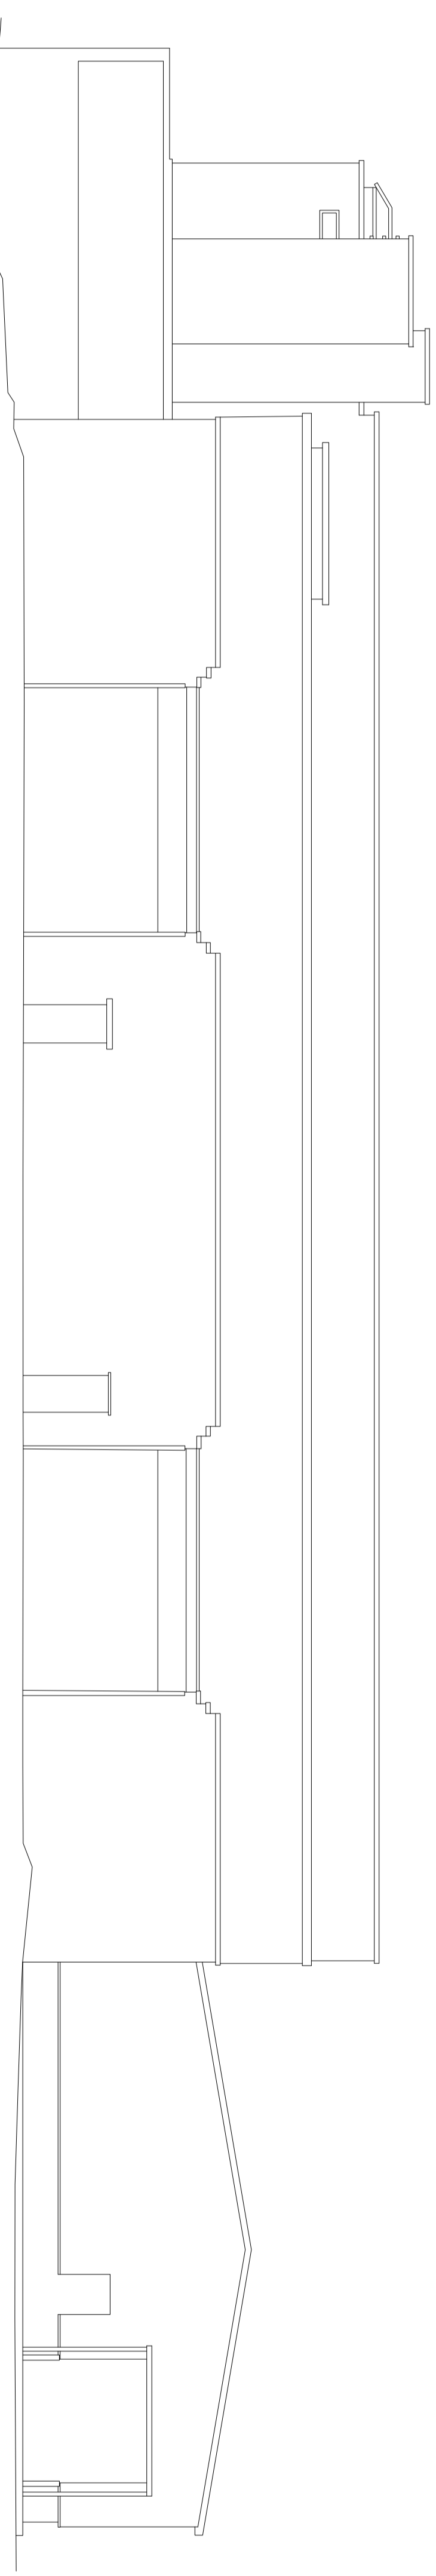


SOUTH WEST ELEVATION

Datum 35.00m

Elevation Location

Not to scale

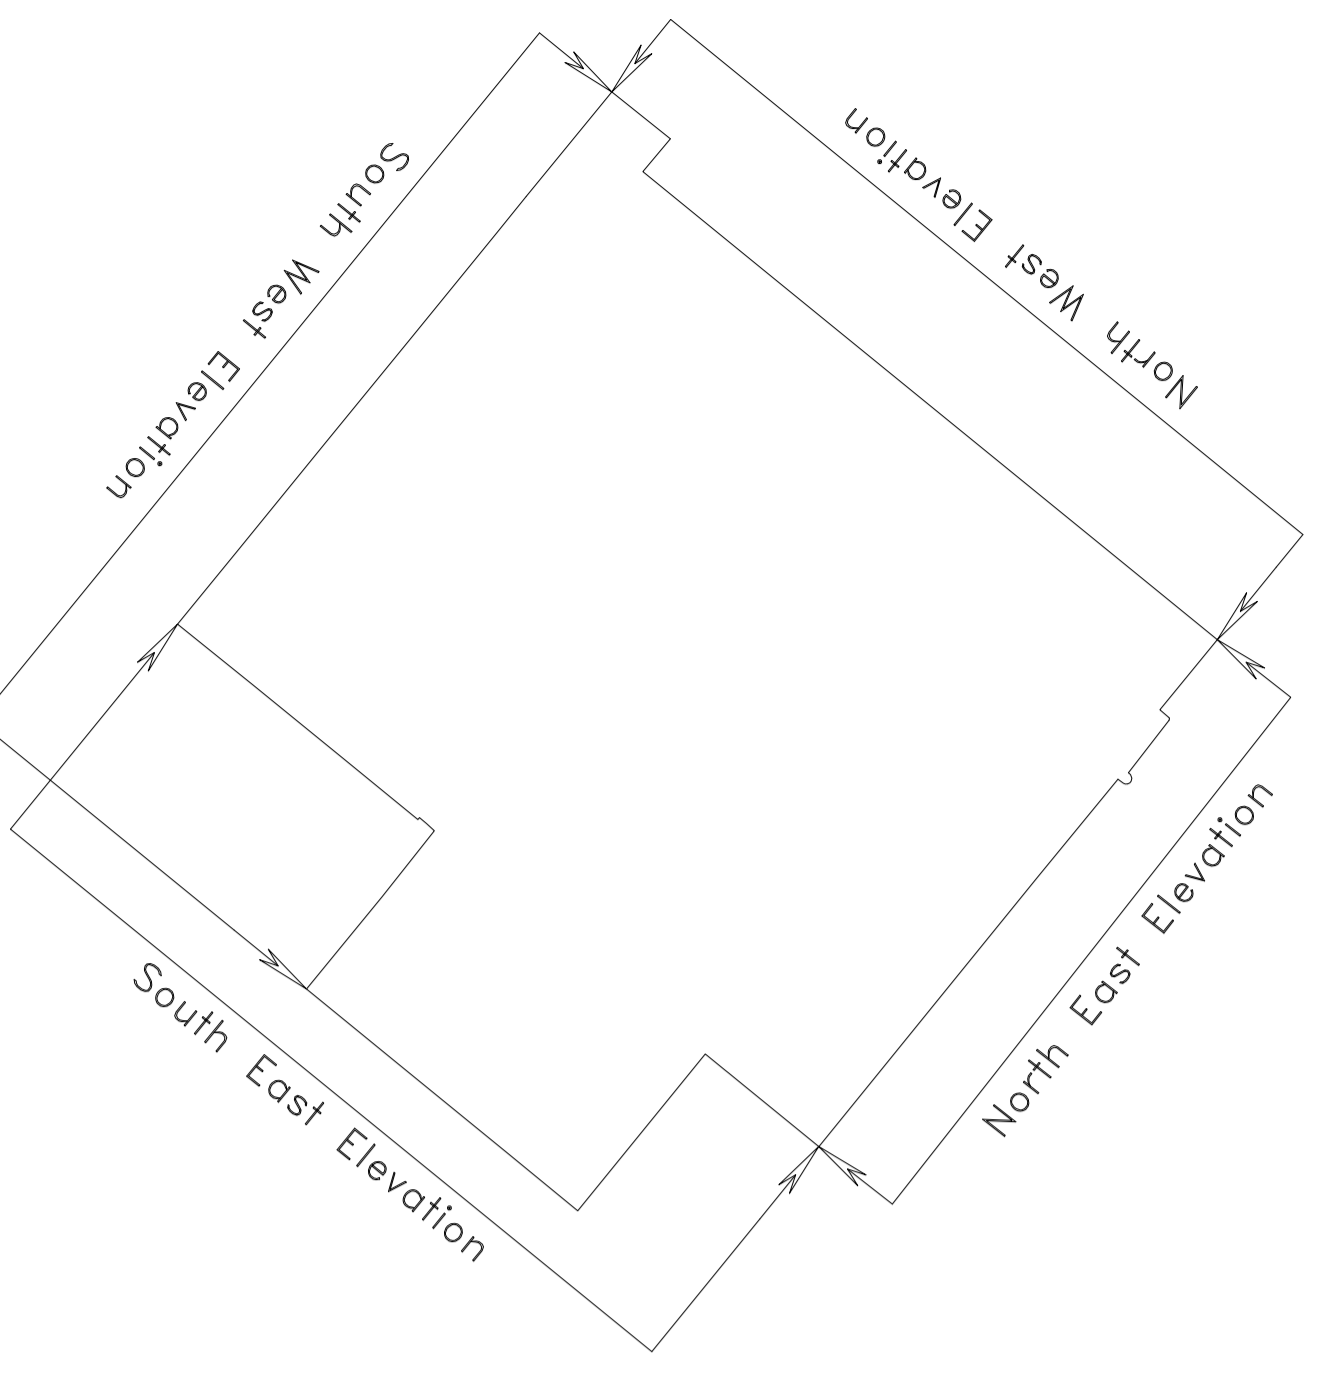

THE SURVEY ASSOCIATION
 THE SURVEY ASSOCIATION OF NEW ZEALAND
 100-102, Victoria Street, Auckland 1010
 Phone: 09 308 6700 Fax: 09 308 6701
 Email: info@the-survey-association.co.nz
 Website: www.the-survey-association.co.nz

AZIMUTH LAND SURVEYS LIMITED
 100-102, Victoria Street, Auckland 1010
 Phone: 09 308 6700 Fax: 09 308 6701
 Email: info@azimuthsurveyors.co.nz
 Website: www.azimuthsurveyors.co.nz

<input type="checkbox"/> Residential Survey <input type="checkbox"/> Commercial Survey <input type="checkbox"/> Boundary Survey <input type="checkbox"/> Engineering Survey <input type="checkbox"/> Geomatics Survey <input type="checkbox"/> Topographic Survey <input type="checkbox"/> Utility Survey <input type="checkbox"/> Cadastral Survey <input type="checkbox"/> Environmental Survey <input type="checkbox"/> Archaeological Survey <input type="checkbox"/> Historical Survey <input type="checkbox"/> Other:		<input type="checkbox"/> Boundary Survey <input type="checkbox"/> Engineering Survey <input type="checkbox"/> Geomatics Survey <input type="checkbox"/> Topographic Survey <input type="checkbox"/> Utility Survey <input type="checkbox"/> Cadastral Survey <input type="checkbox"/> Environmental Survey <input type="checkbox"/> Archaeological Survey <input type="checkbox"/> Historical Survey <input type="checkbox"/> Other:	
Client: Wan Industrial Estate, Napier Project: Outline Elevations Surveyor: Powell Dobson		Scale: 1:100 Date: 14/08/2018 Drawn by: 1/Anthony Checked by: 1/Walter Drawn No.: 10018/182	