


Proposed North Elevation

Specification:


New accommodation to comprise mono pitch structures, with insulated composite cladding roof and wall panels supported off structural steel framing. Panels to be in colorcoated zones with contrasting / feature bands and flashings.

Factory unit loading bay and personnel doors to be insulated colourcoated steel units.

Office Unit windows and doors to be polyester powder coated aluminium double glazed units suitable for severely exposed location.

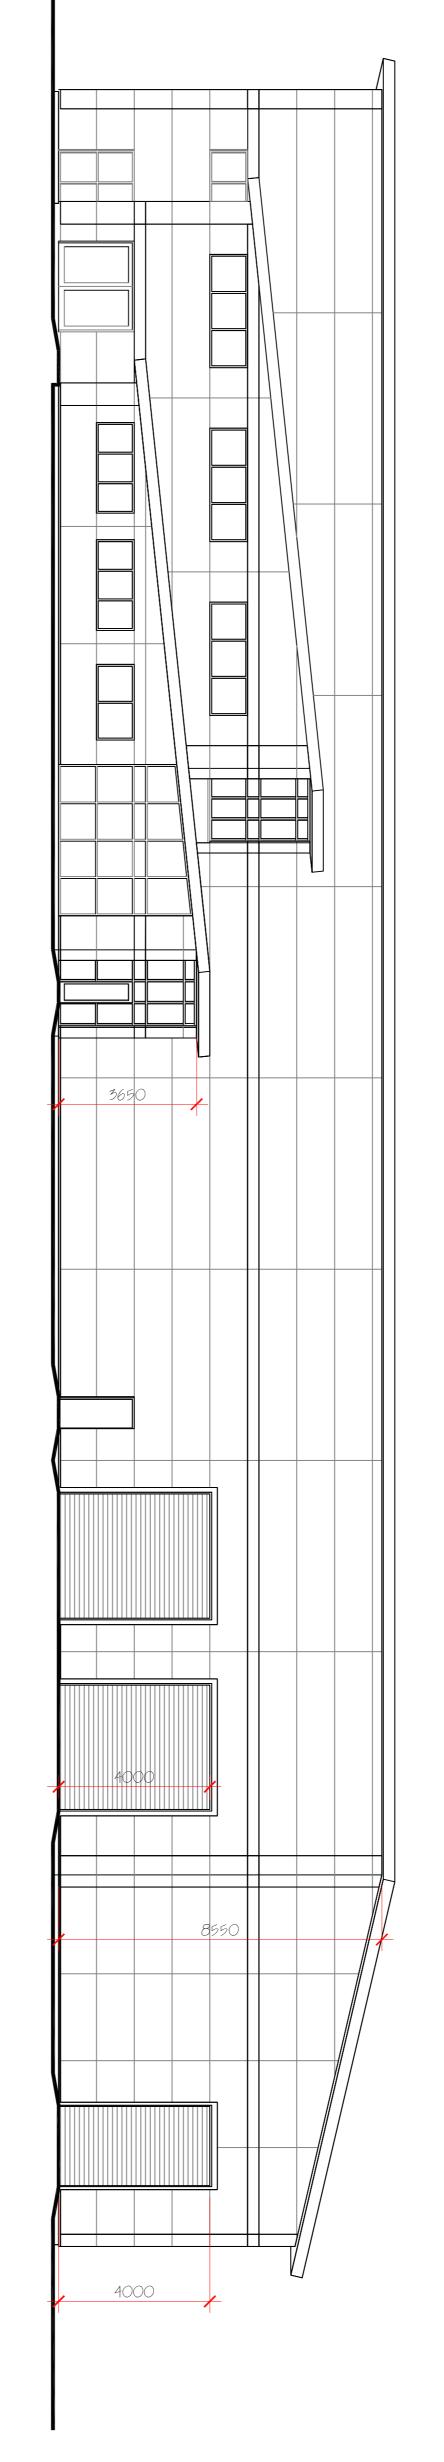

Proposed North - East Elevation

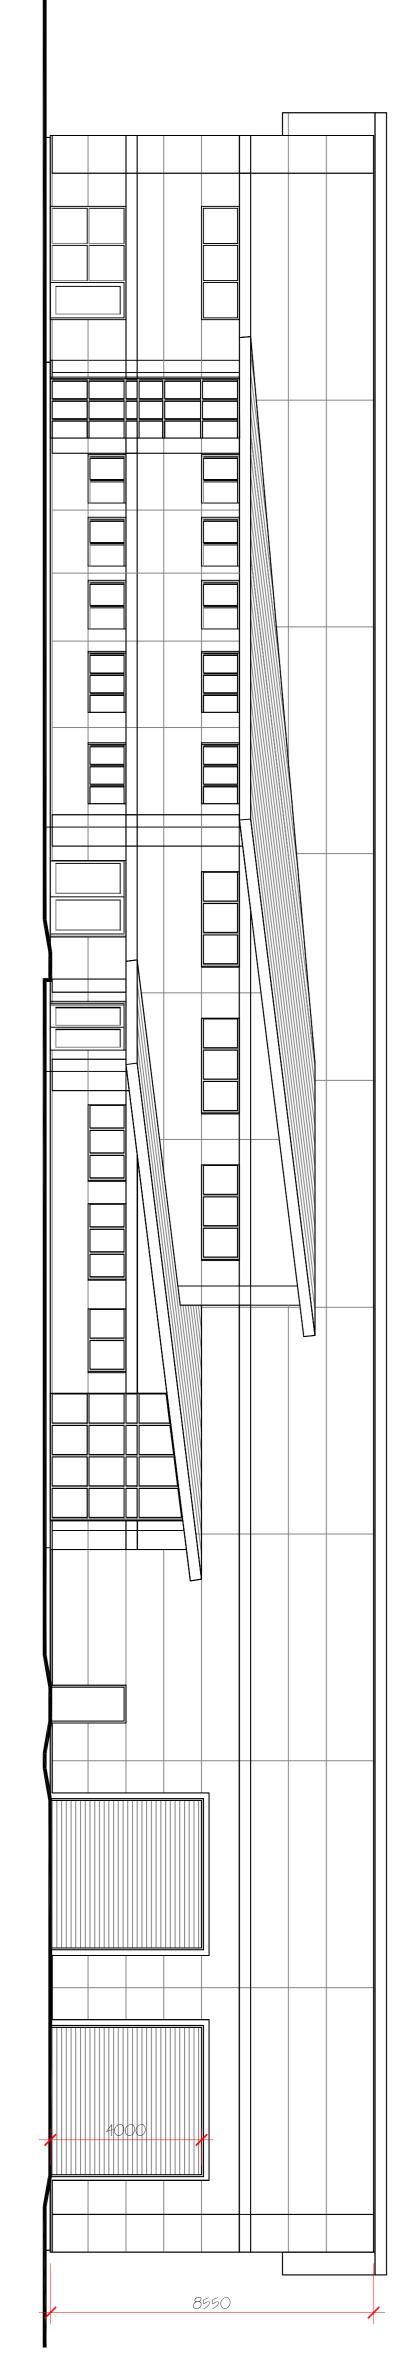

Proposed East Elevation



ORIEL DESIGN LIMITED
Ty Cefn, Rectory Road, Cardiff, CF5 1QL
tel: 029 2038 8663 fax: 029 2038 8668

PROJECT DRAIG TAN
FORGE IND. EST. MAESTEG
for SIDERISE GROUP

PROP. ELEV. DETAILS SH 1

Drg No. 0936/33 Rev. B | Scale: 1:100@A1 | Date: Dec 2020
DO NOT SCALE THIS DRAWING IS COPYRIGHT