


PART GROUND FLOOR FRAMING PLAN
SCALE: 3/8" = 1'-0"

NOTES:
 3/8"x3" STUDS @ 12" O.C. ON ALL STEEL BEAMS BELOW METAL DECK. USE 3/8" PUDDLE WELD (MIN. (4) PER SUPPORT OR 12" MAX)



ROOF DUNNAGE FRAMING PLAN
SCALE: 3/8" = 1'-0"

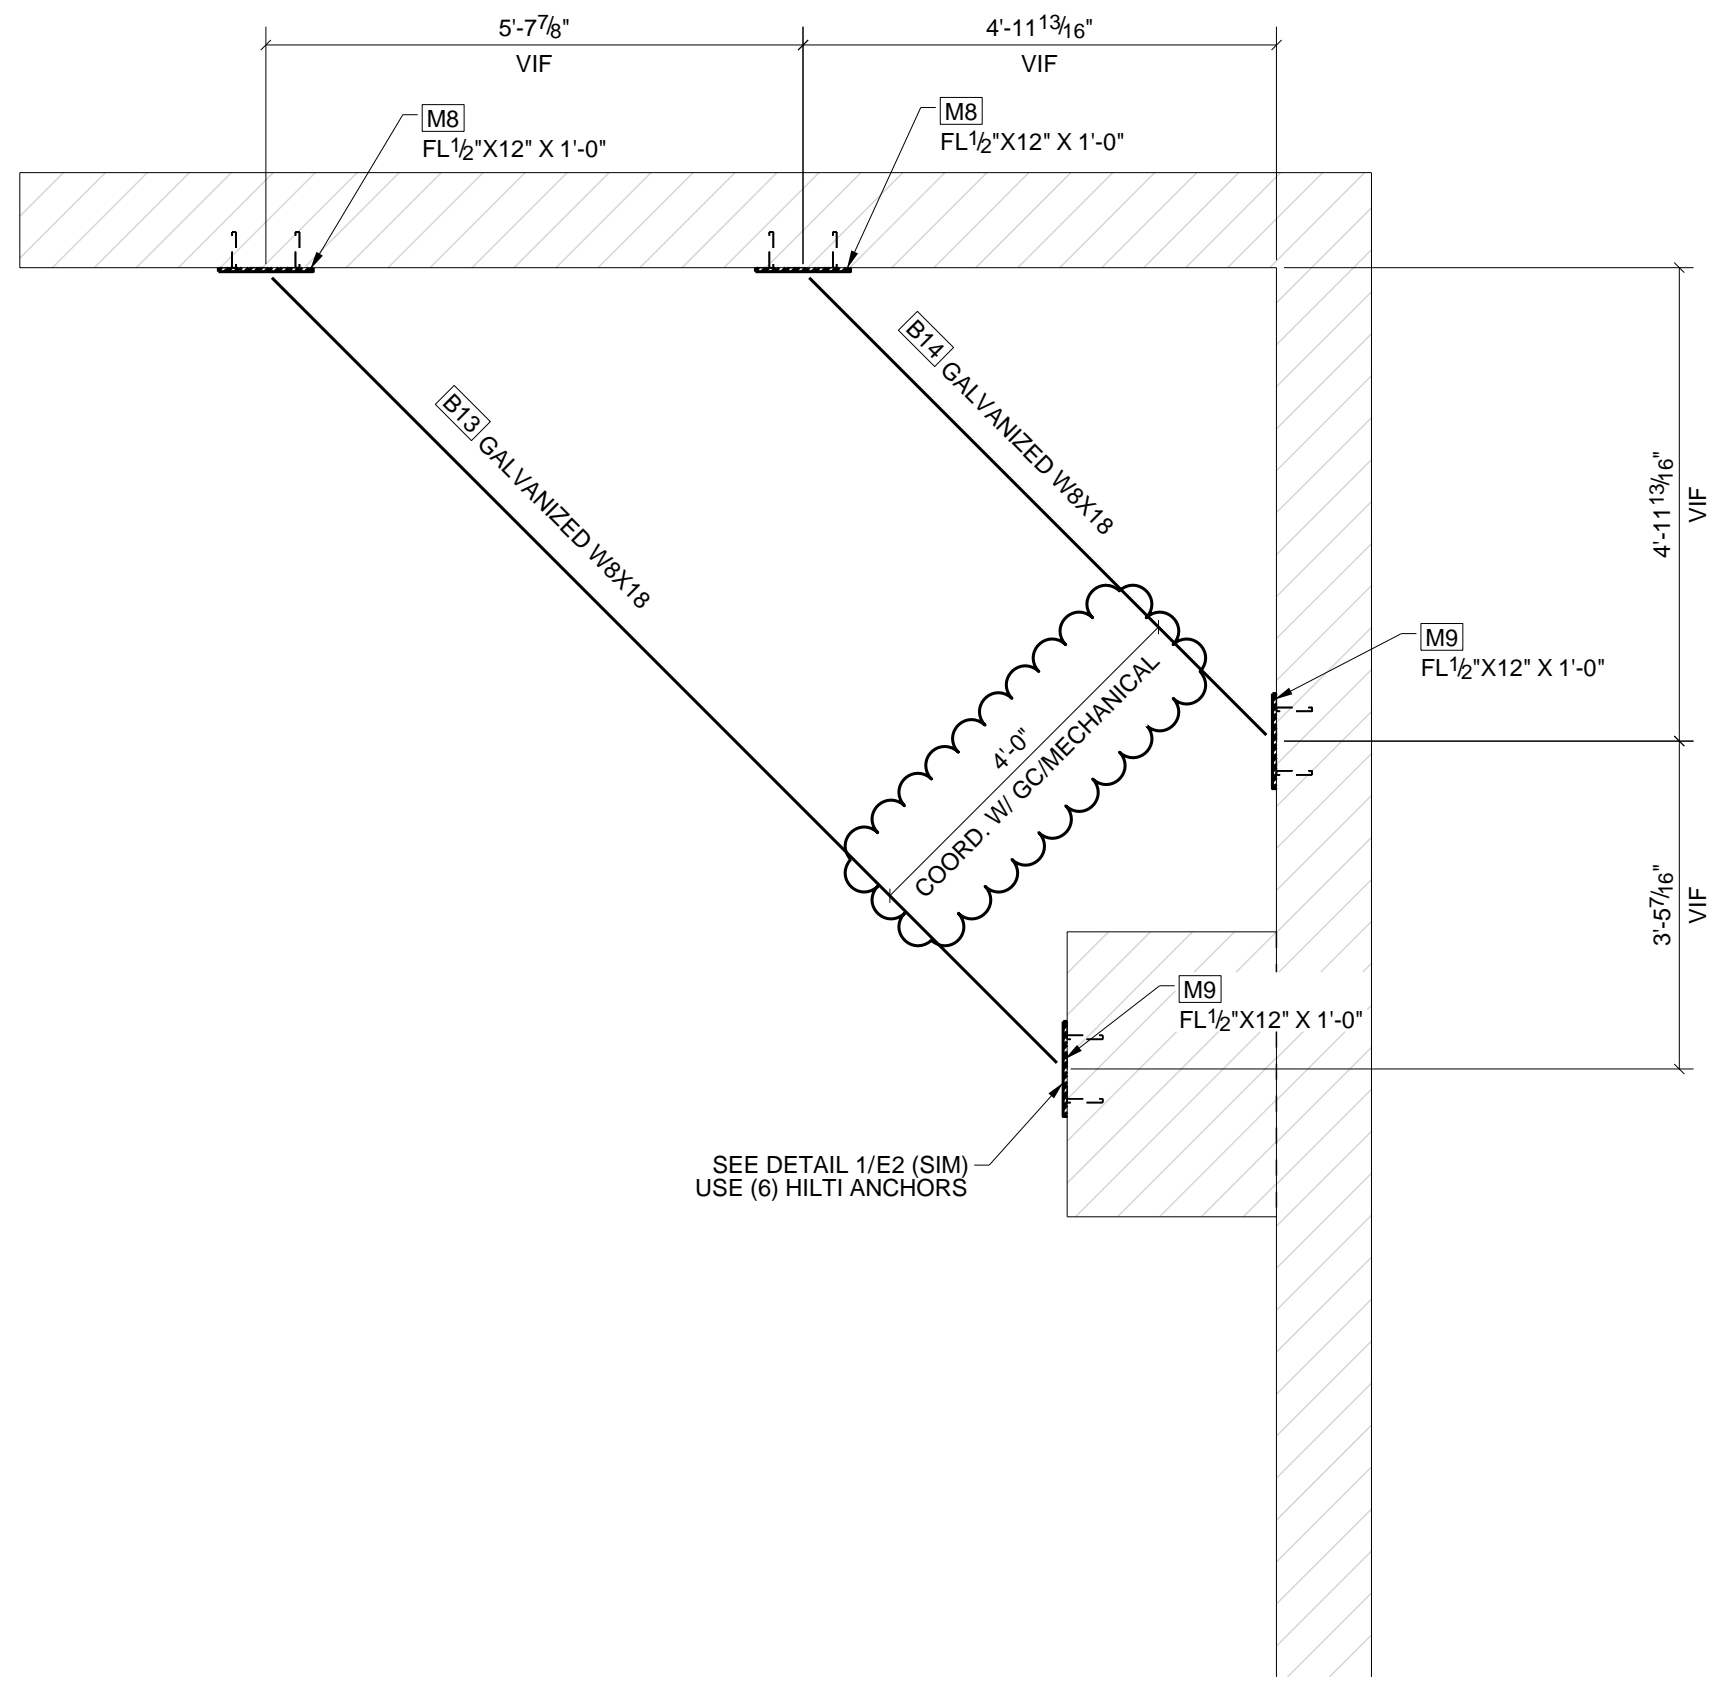