



LAYOUT 1

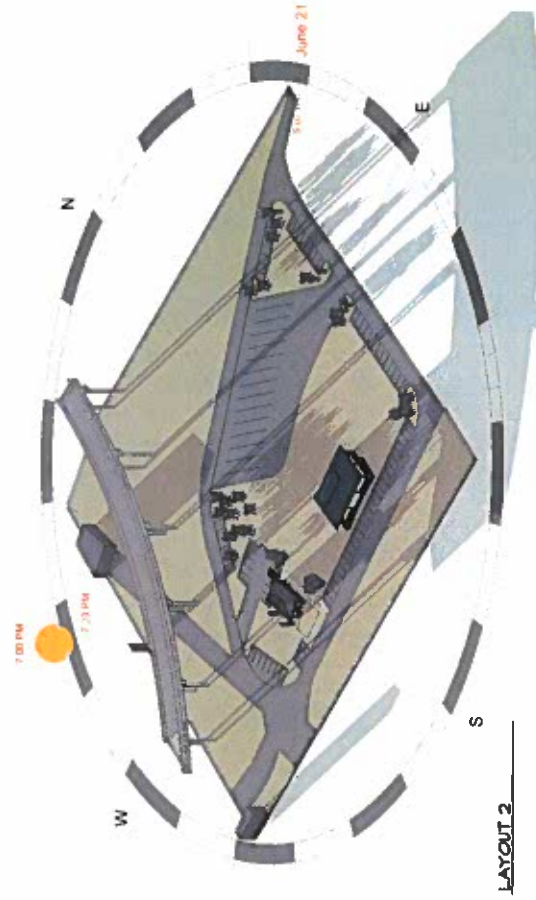





LAYOUT 2

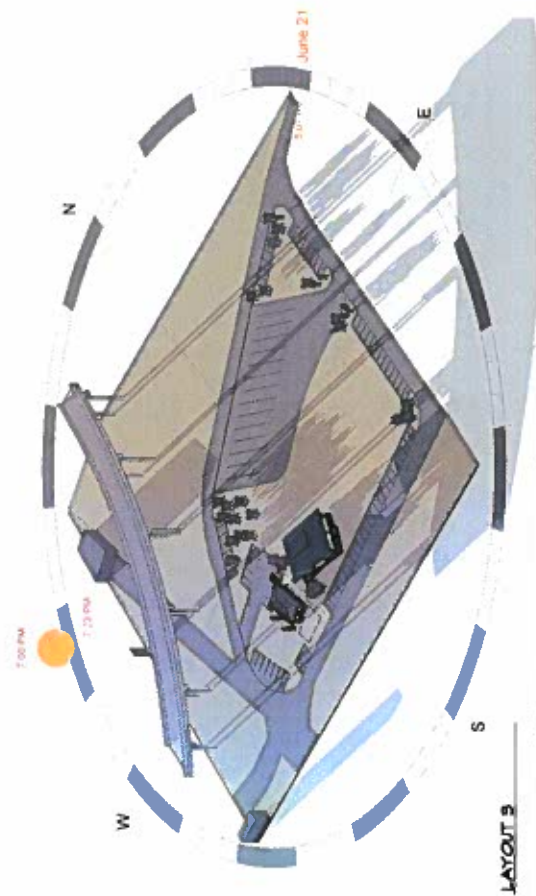


LAYOUT 3



LAYOUT 4

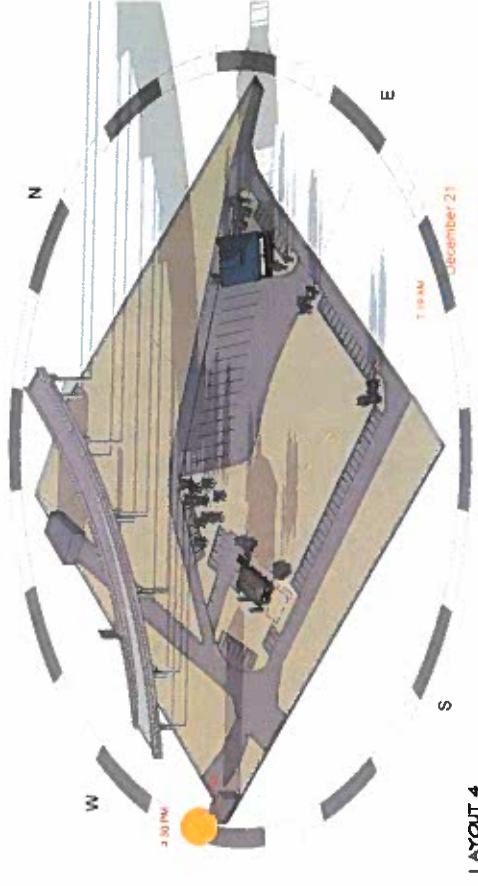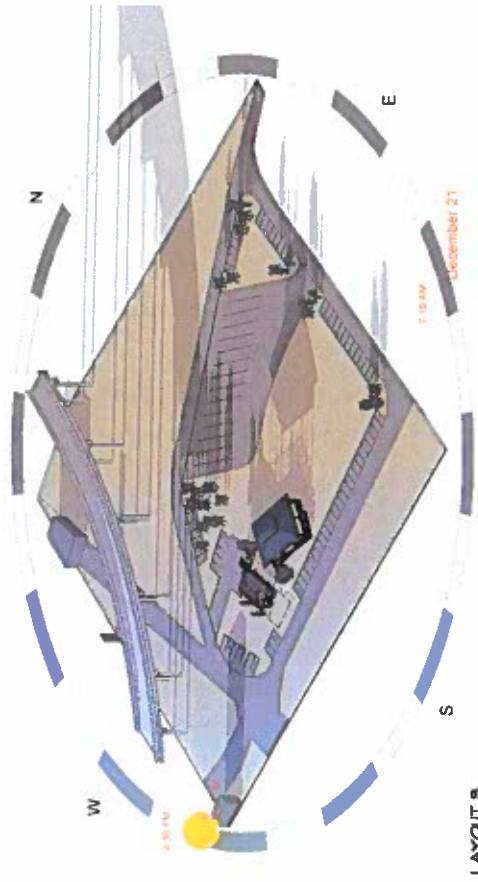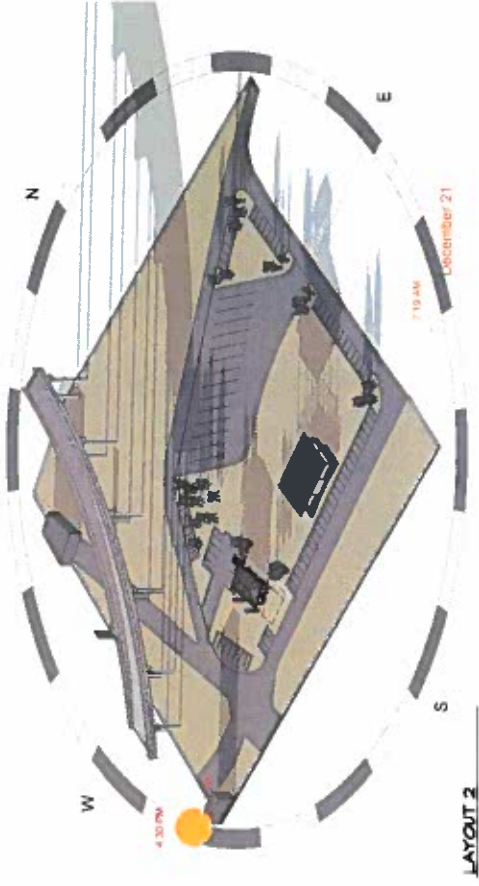
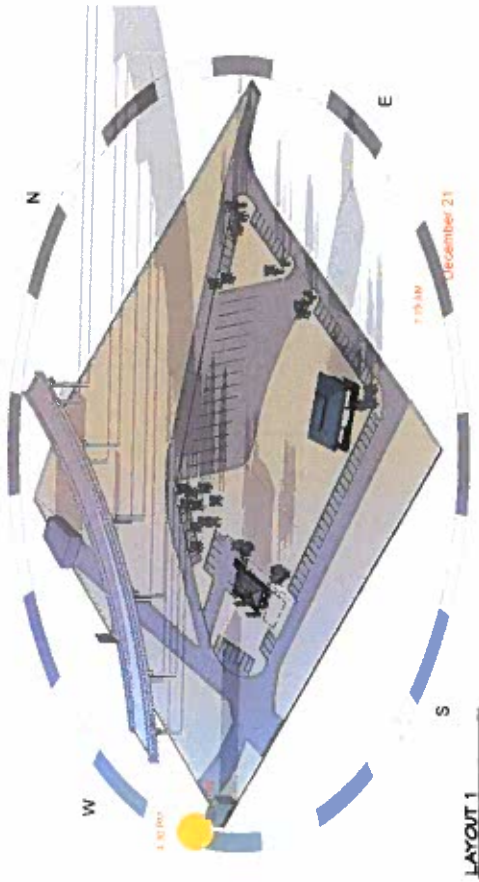


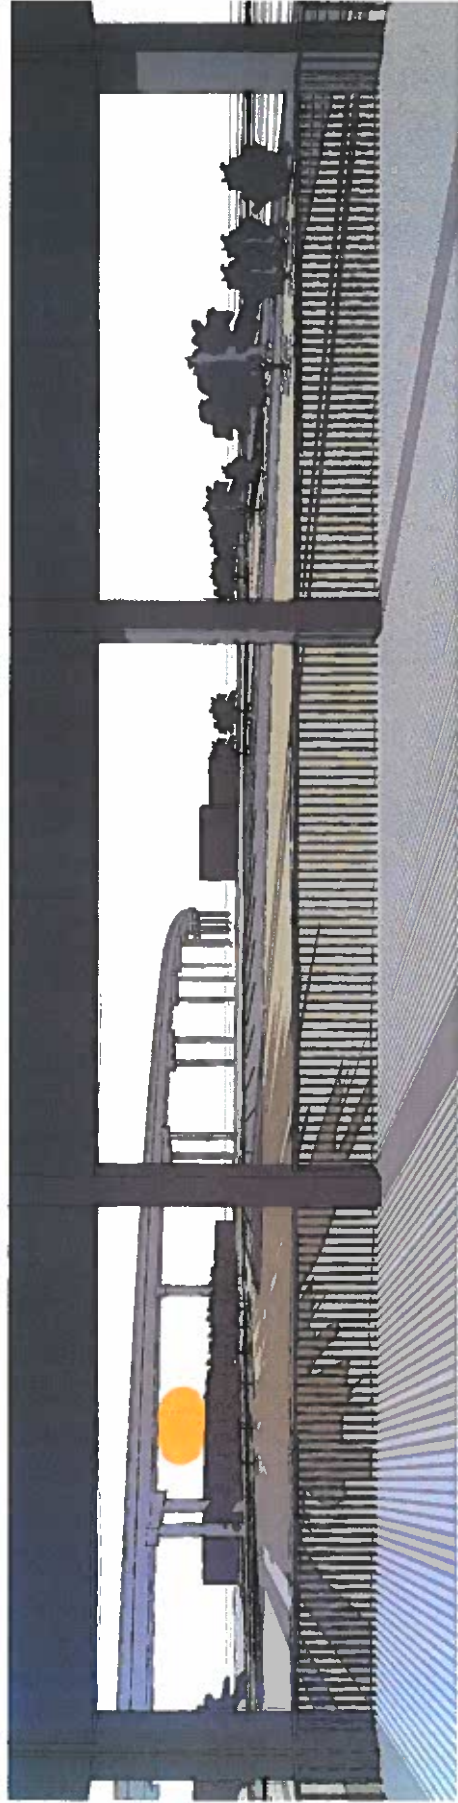

ARCHITECT: 2024


LAYOUT 1 - SUMMER SOLSTICE - SUNSET

**BLOCK G - SITE DESIGN**  
HOLDEN BEACH, NC

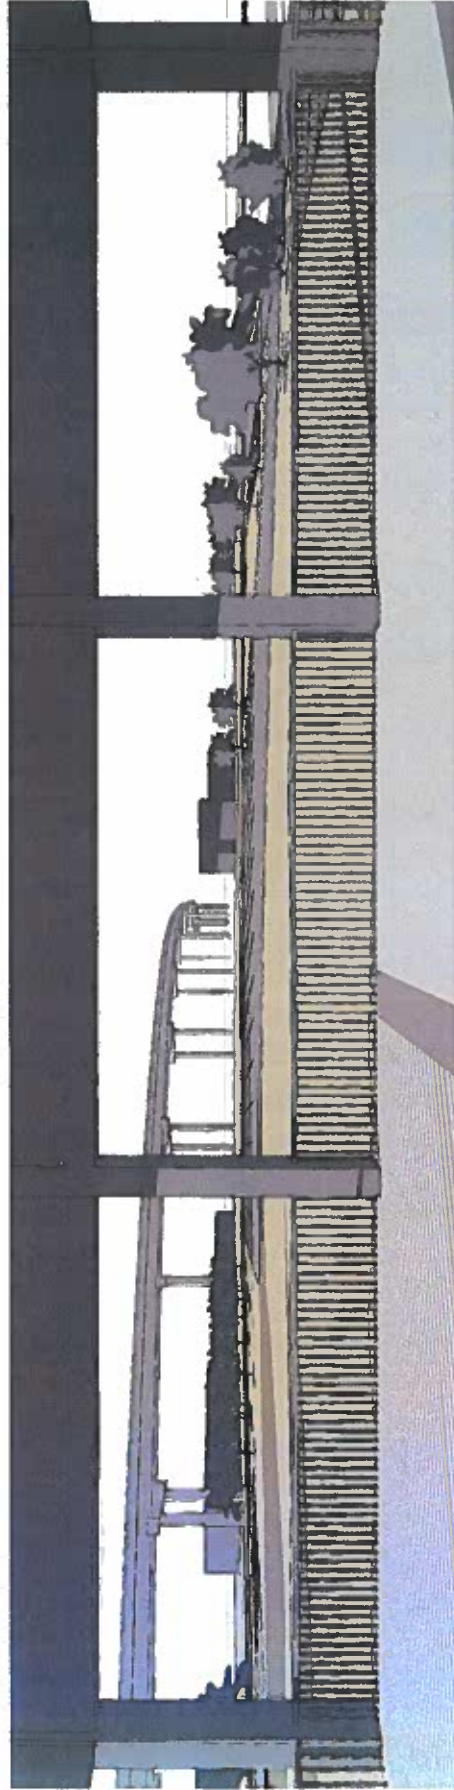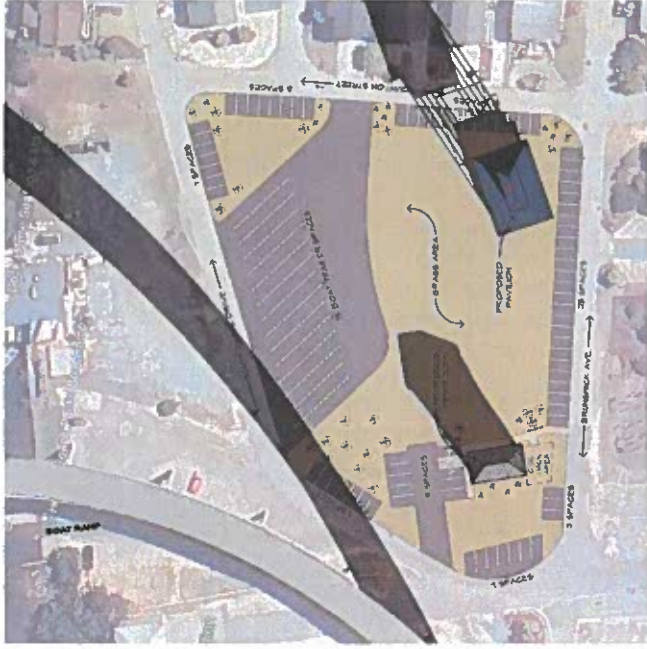

**BLOCK Q - SITE DESIGN**  
 HOLDEN BEACH, NC



LAYOUT 1 - WINTER SOLSTICE - SUNSET

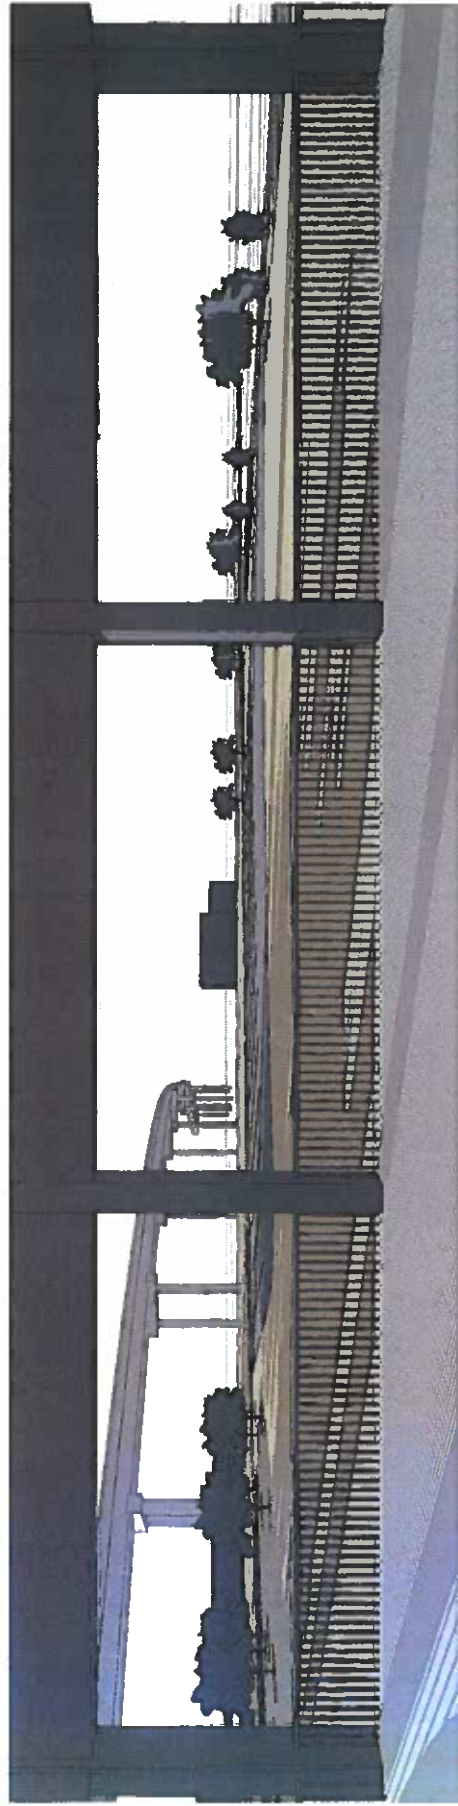

12/14/2022


LAYOUT 2 - SUMMER SOLSTICE - SUNSET

**BLOCK Q - SITE DESIGN**  
HOLDEN BEACH, NC

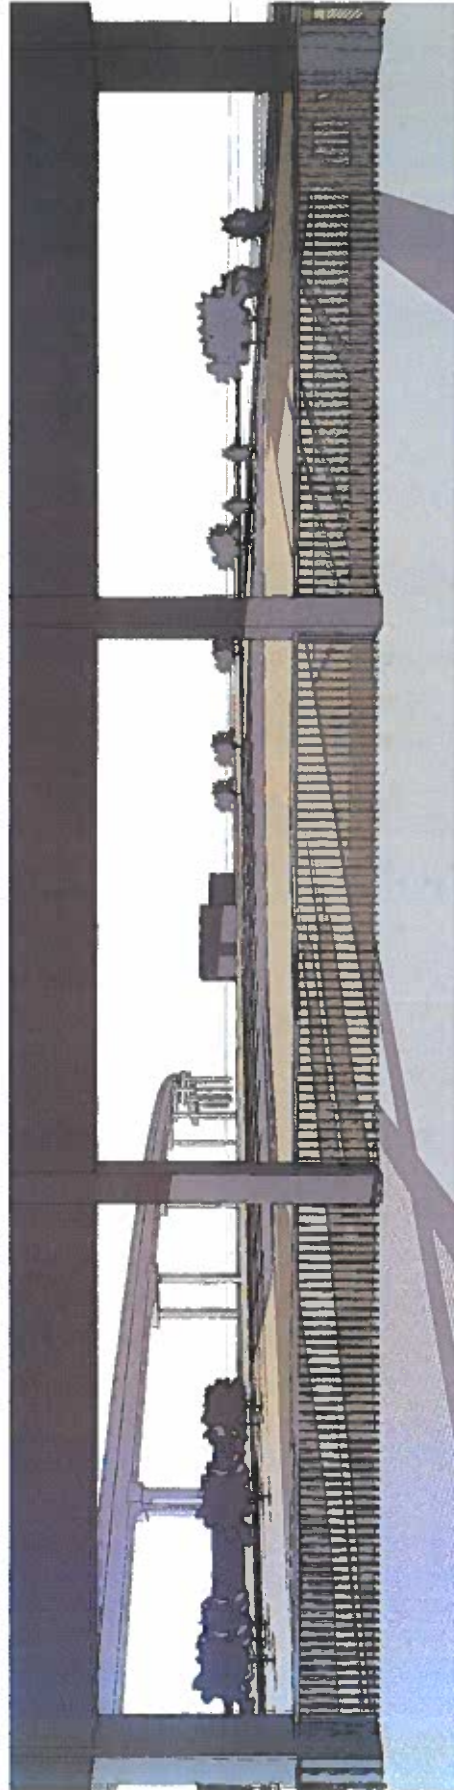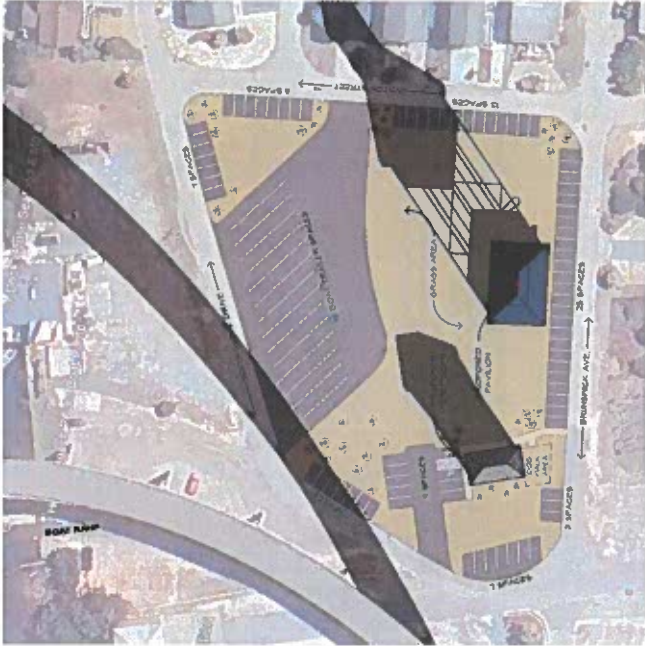

**BLOCK Q - SITE DESIGN**  
 HOLDEN BEACH, NC

**LAYOUT 2 - WINTER SOLSTICE - SUNSET**

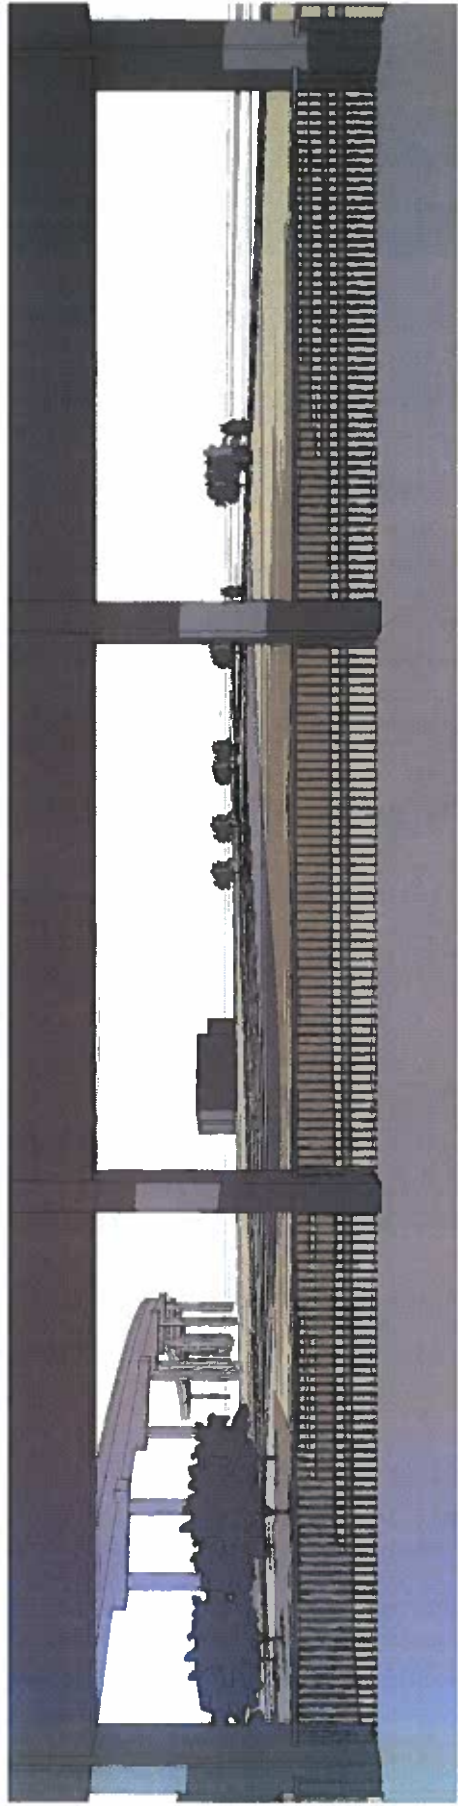



LAYOUT 3 - SUMMER SOLSTICE - SUNSET

**BLOCK Q - SITE DESIGN**  
HOLDEN BEACH, NC





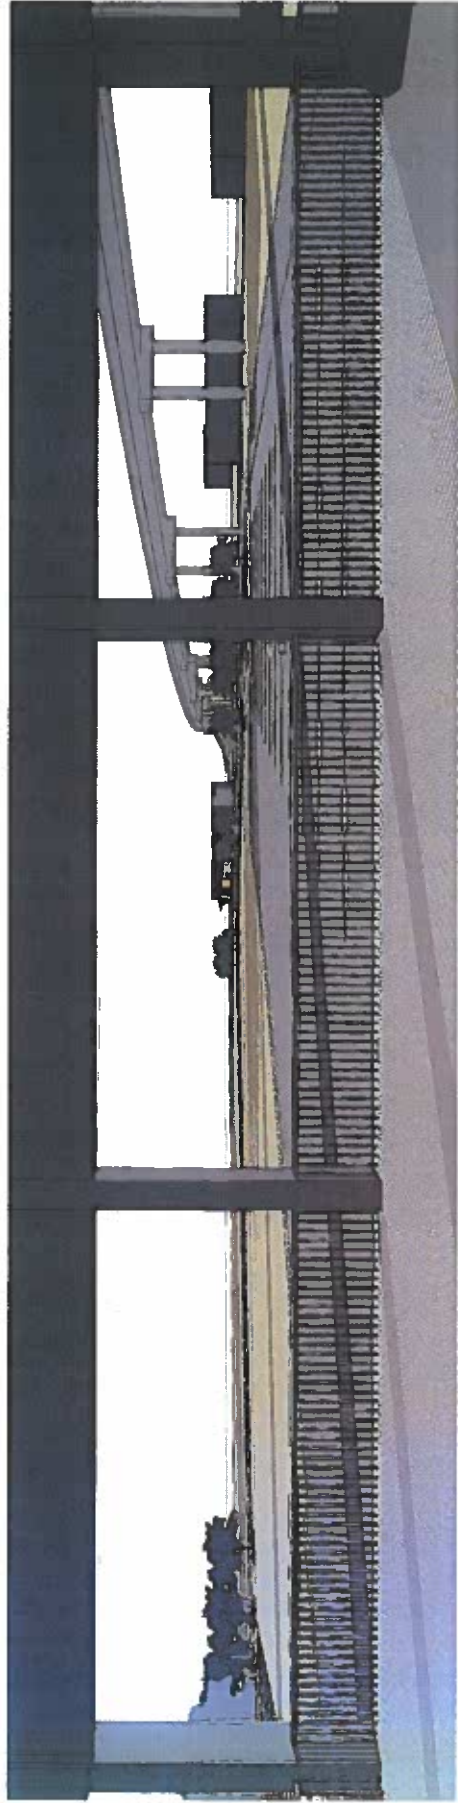

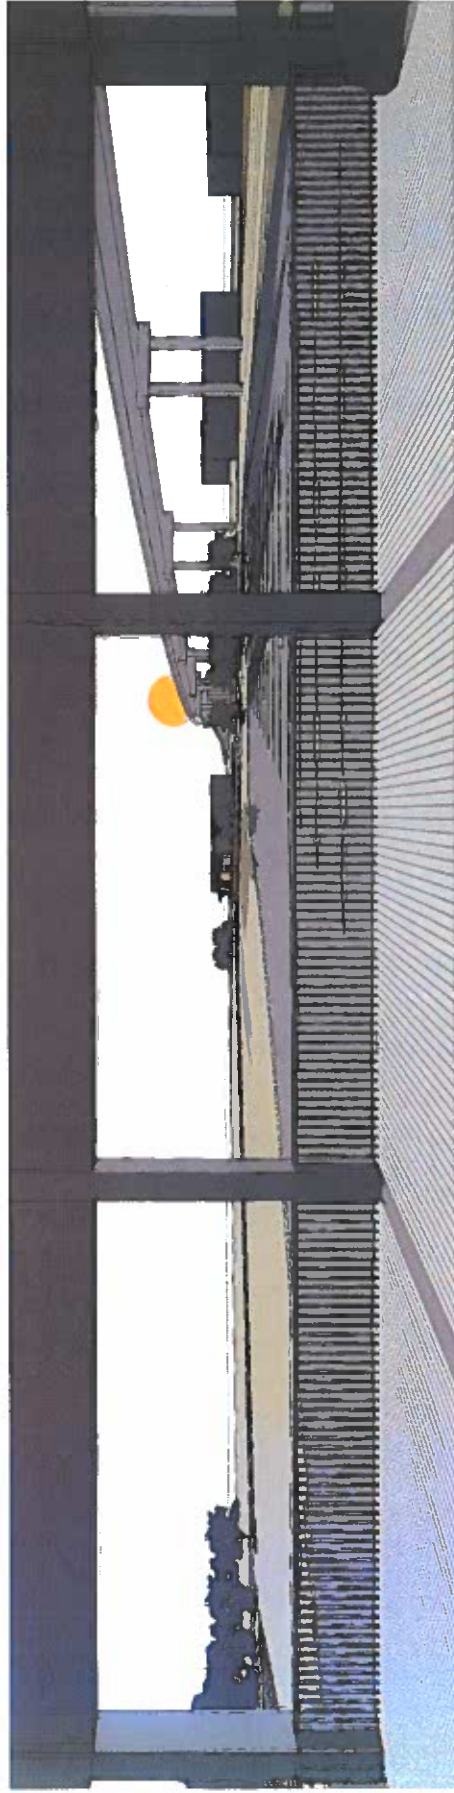


**BLOCK G - SITE DESIGN**  
HOLDEN BEACH, NC


LAYOUT 4 - WINTER SOLSTICE - SUNSET






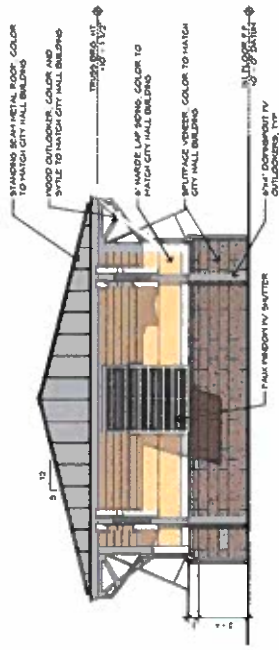

**SIDE ELEVATION**  
SCALE 1/4" = 1'-0"

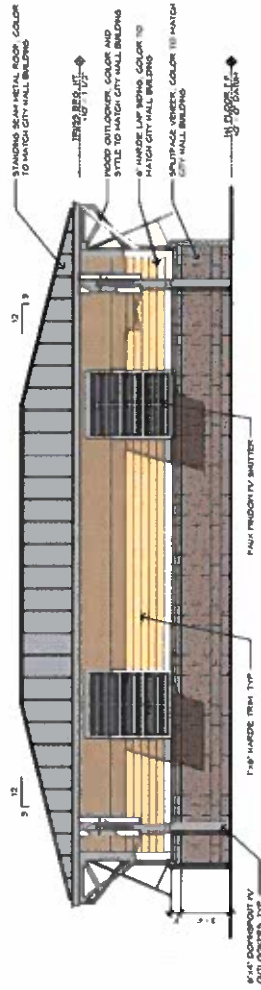

**REAR ELEVATION**  
SCALE 1/4" = 1'-0"

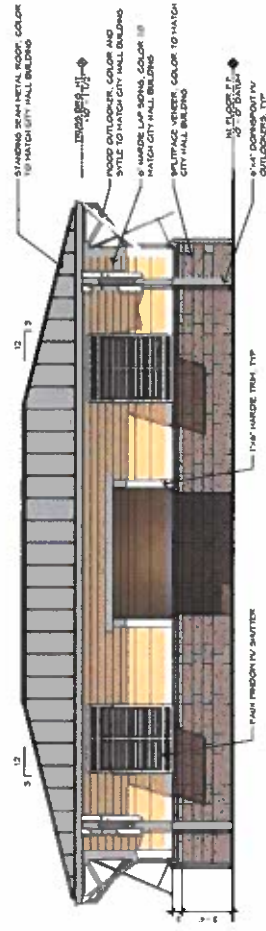

**FRONT ELEVATION**  
SCALE 1/4" = 1'-0"

DATE: 01.2024

**ELEVATIONS**

**PARKING AREA & RESTROOM FACILITY**  
HOLDEN BEACH, NC



Holden Beach  
Pavilion Solar Study



# Holden Beach Pavilion Solar Study



Layout 1



Layout 2



Layout 3




Layout 4

Summer Solstice





# Holden Beach Pavilion Solar Study

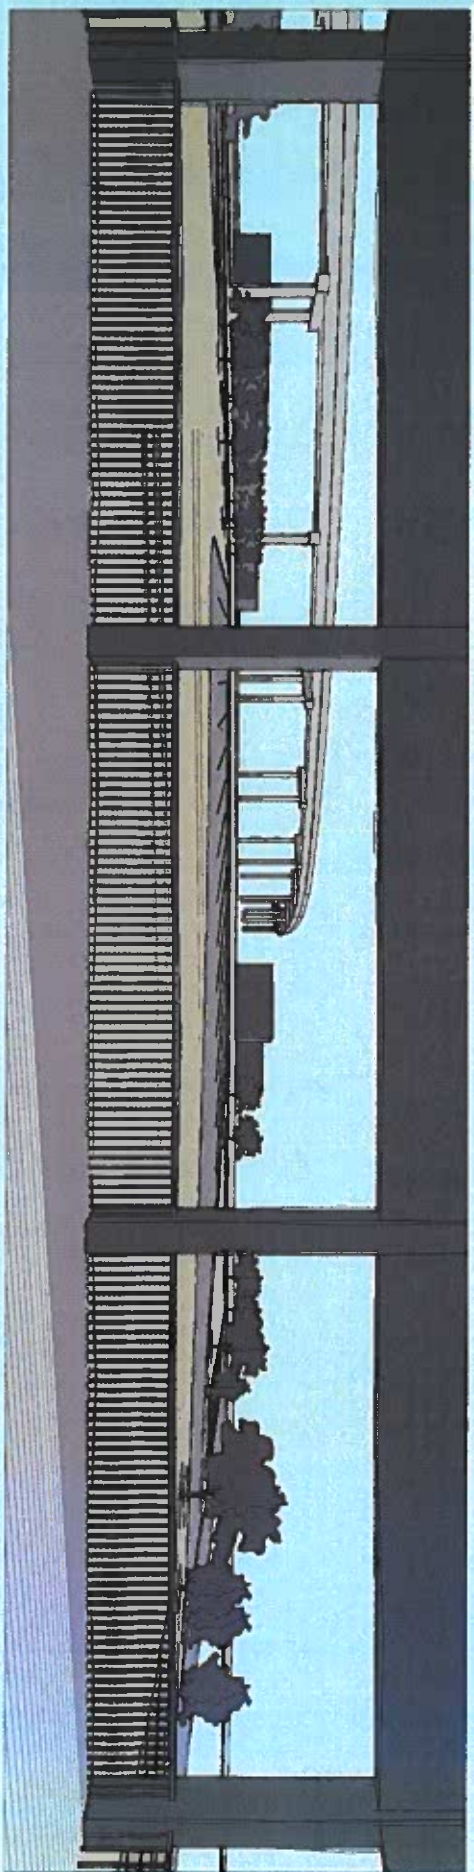


Layout 1 - Summer Solstice



# Holden Beach Pavilion Solar Study



[ 1 of 857 ] [ June 21, 2010 - 05:07 ]

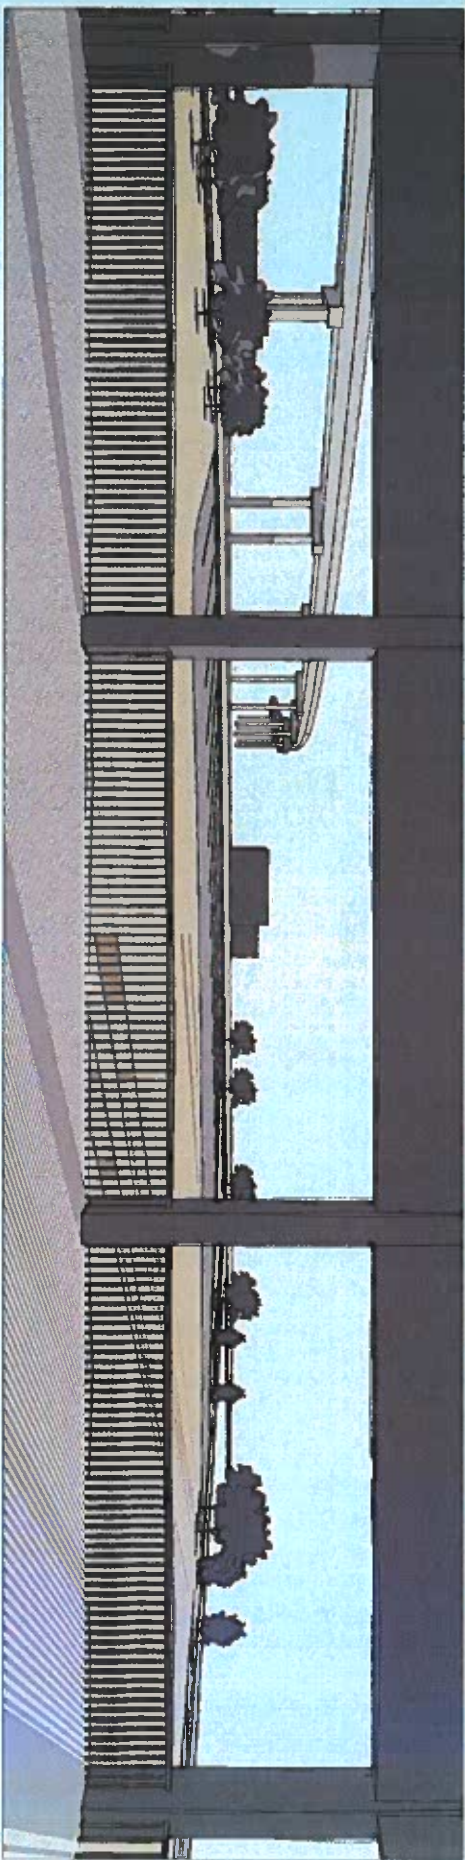

Layout 2 - Summer Solstice






# Holden Beach Pavilion Solar Study



[ 1 of 857 ] [ June 21, 2010 - 05:07 ]

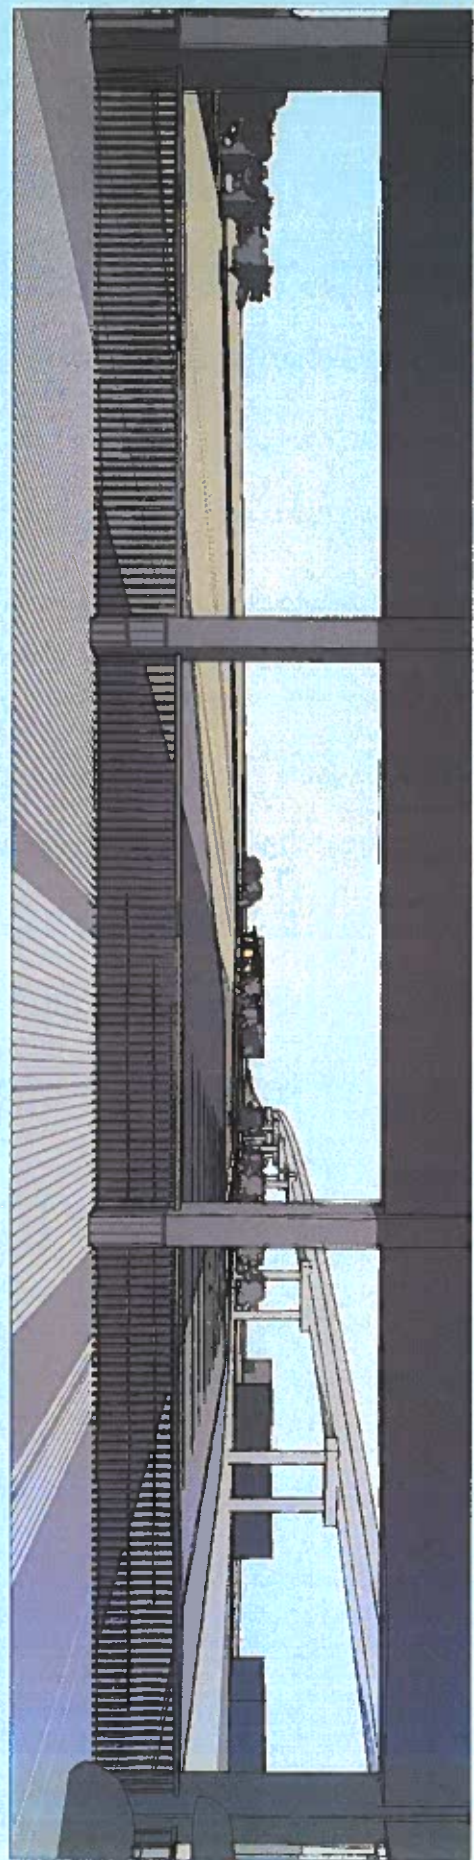

Layout 4 - Summer Solstice



# Holden Beach Pavilion Solar Study



Layout 1



Layout 2



Layout 3



Layout 4


Winter Solstice



# Holden Beach Pavilion Solar Study



[ 1 of 362 ] [ December 21, 2010 - 07:19 ]

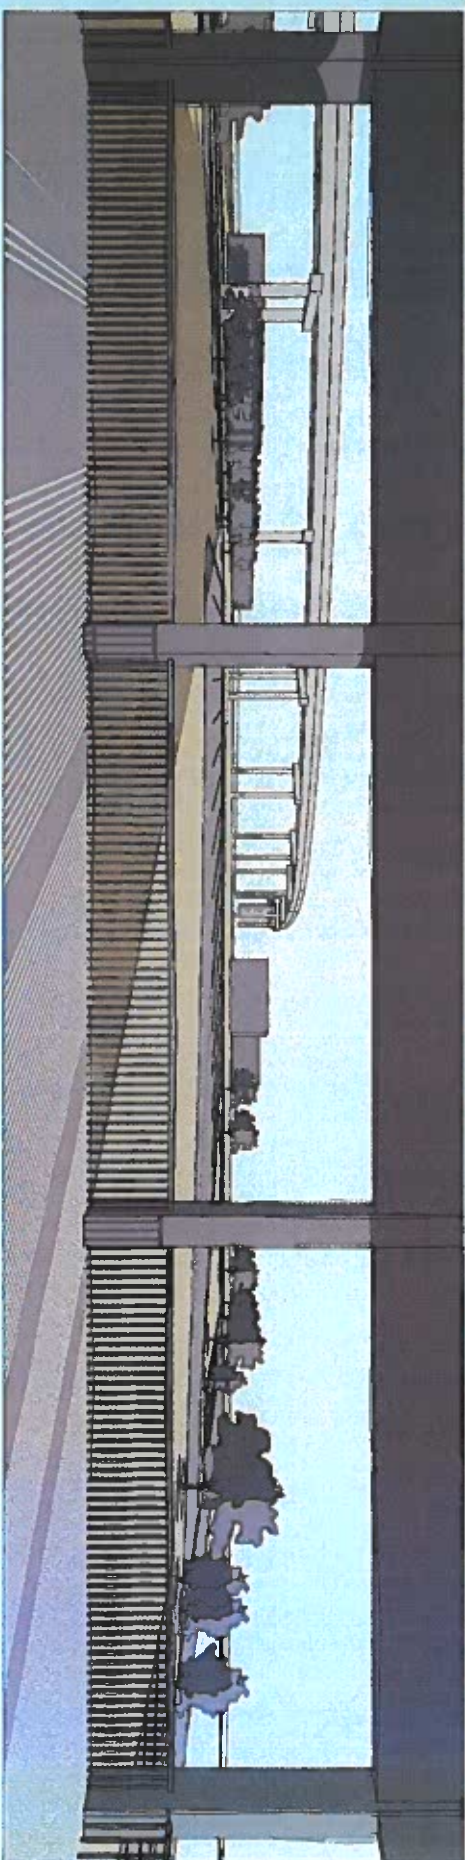

[ 1 of 585 ] [ December 21, 2010 - 07:19 ]


Layout 1 - Winter Solstice



# Holden Beach Pavilion Solar Study



[ 1 of 585 ] [ December 21, 2010 - 07:19 ]

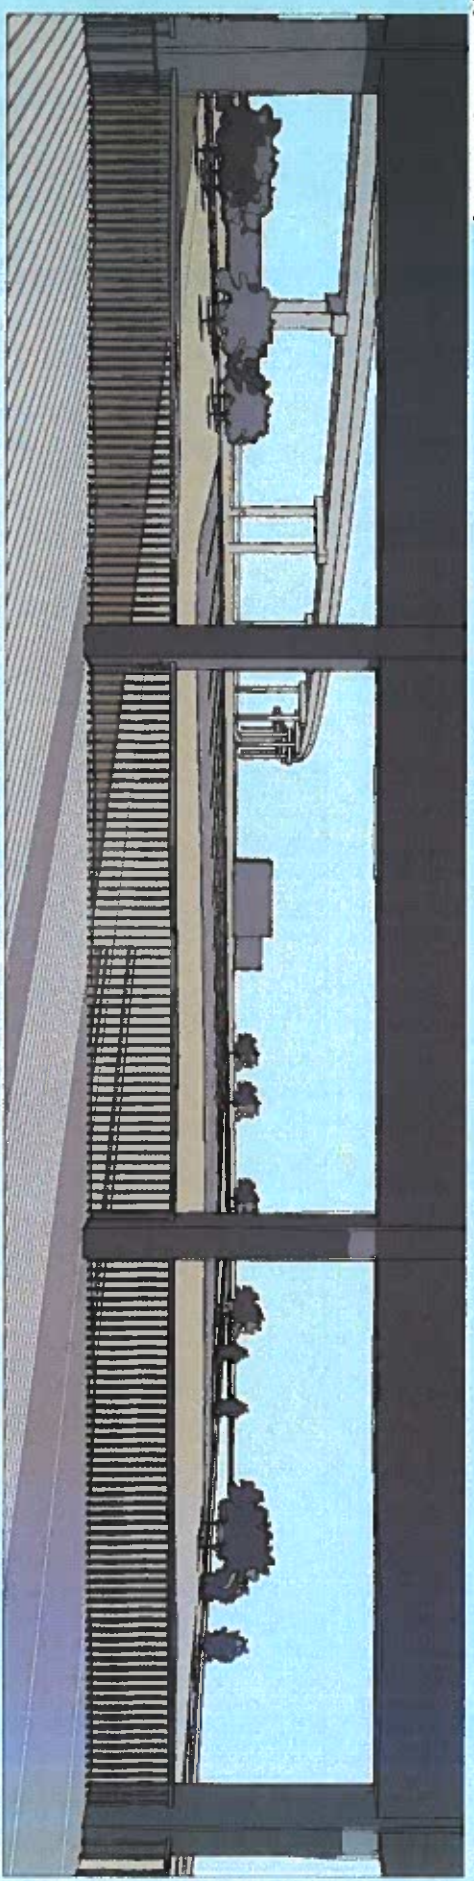

[ 1 of 585 ] [ December 21, 2010 - 07:19 ]


Layout 2 - Winter Solstice



# Holden Beach Pavilion Solar Study



[ 1 of 585 ] [ December 21, 2010 - 07:19 ]

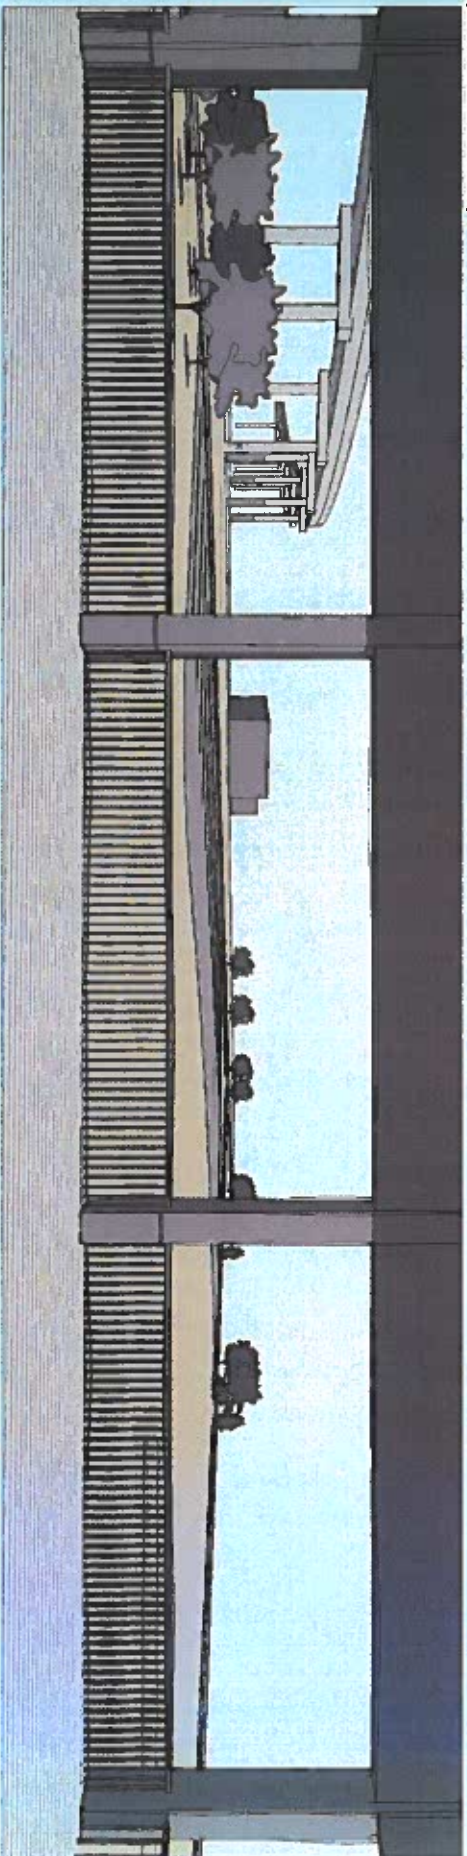

Layout 3 - Winter Solstice






# Holden Beach Pavilion Solar Study



[ 1 of 565 ] | December 21, 2010 - 07:19 ]

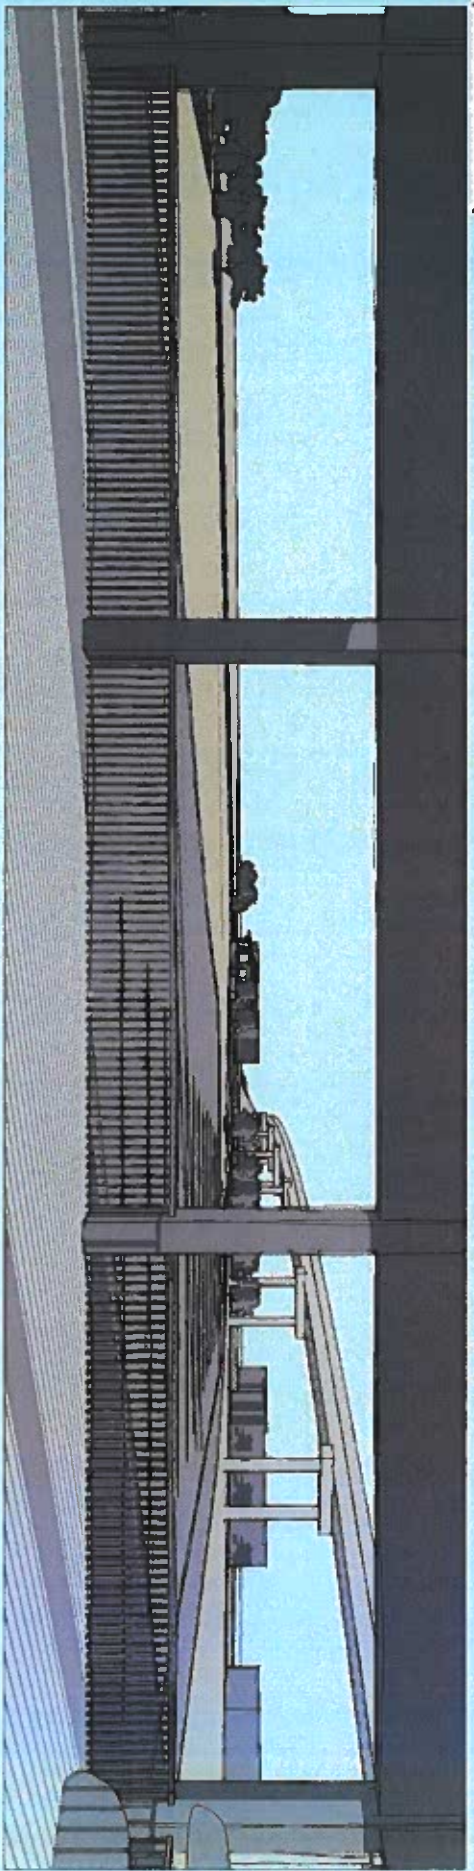

Layout 4 - Winter Solstice



Holden Beach  
Pavilion Solar Study

