



DENOTES FILLED CELL REINFORCED WITH (1) #5 STEEL BAR (SEE MASONRY REINFORCEMENT DETAIL SHEET #5)

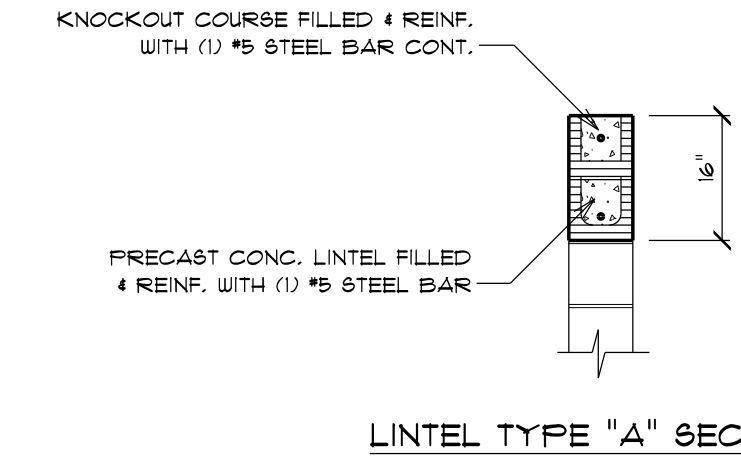

LINTEL TYPE "A" SECTION

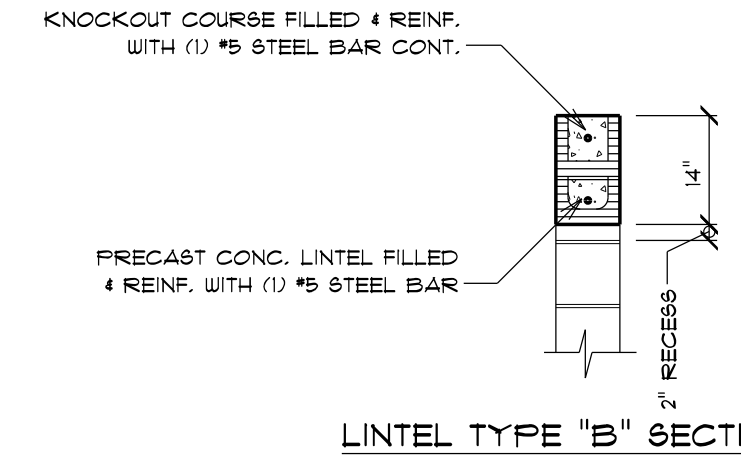

LINTEL TYPE "B" SECTION


LINTEL SCHEDULE (QUALITY PRECAST)			
PRECAST LINTEL (8"x14"-16" COMPOSITE)			
PRECAST LINTEL COMBINED WITH CHU KNOCKOUT COURSE ABOVE, CHU AND SUPPORTING LINTEL TO BE FILLED WITH 3000' CONCRETE MIX & REINFORCED WITH #5 STEEL BARS AS NOTED.			
TOTAL ALLOWABLE SUPERIMPOSED LOAD-POUNDS PER LINEAL FOOT			
LINTEL TYPE/DESIGNATION	LINTEL SIZE	CLEAR SPAN	SAFE LOAD
L A-1	17'-4" x 16" H.	16'-0"	850*
L A-2	15'-4" x 16" H.	12'-0"	1045*
L A-3	7'-8" x 16" H.	6'-4"	307*
L A-4	7'-8" x 16" H.	3'-2"	2488*
L A-5	4'-8" x 16" H.	3'-2"	5743*
L A-6	3'-6" x 16" H.	2'-2"	8964*
L B-1	5'-0" x 14" H.	4'-6"	2754*
L B-2	4'-8" x 14" H.	3'-4"	6787*
L B-3	4'-4" x 14" H.	3'-0"	4946*

HANGER SCHEDULE (SIMPSON)			
HANGER	LOAD	UPLIFT	FASTENERS
HUC412	5085*	1800*	(22) 1/4" X2-3/4" TITEN * WALL (10) 10d * BEAM

AREA TABULATIONS	
LIVING AREA	1810 SQ. FT.
GARAGE AREA	456 SQ. FT.
COVERED PORCH & STORAGE	300 SQ. FT.
COVERED ENTRY	105 SQ. FT.
TOTAL AREA	2671 SQ. FT.


FLOOR PLAN

SCALE 1/4" = 1'-0"

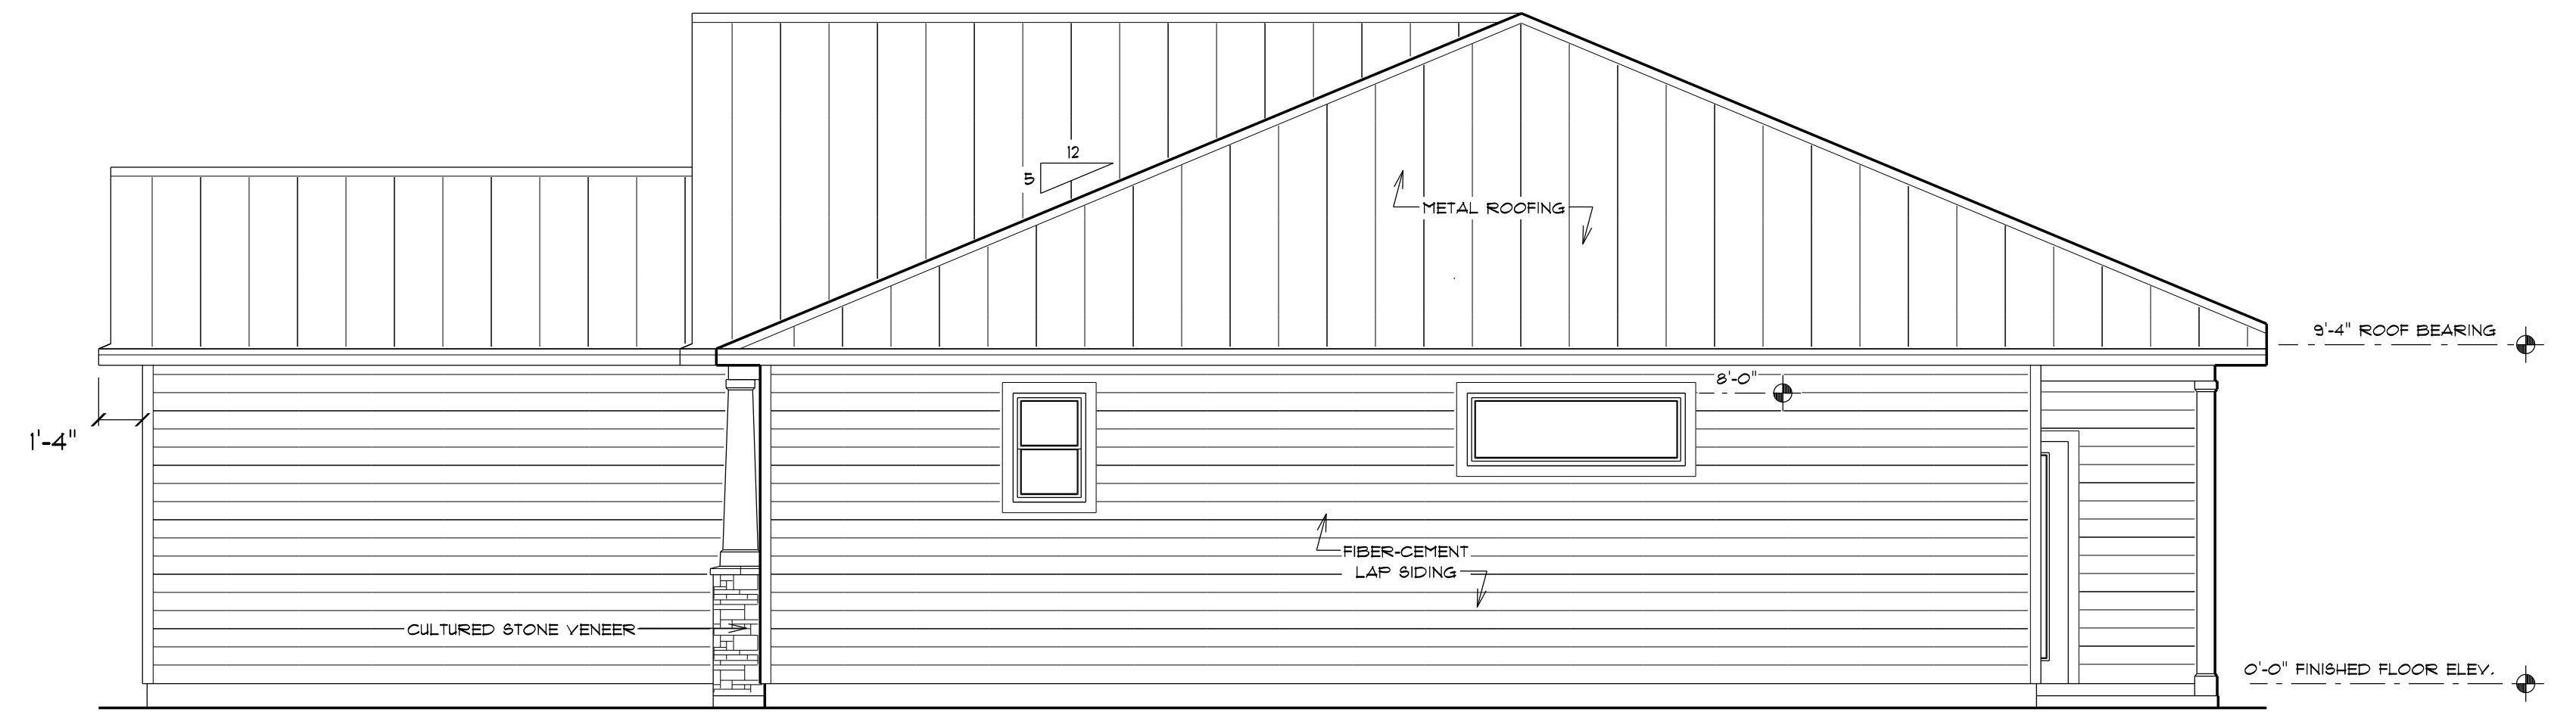

RIGHT ELEVATION

SCALE 1/4" = 1'-0"

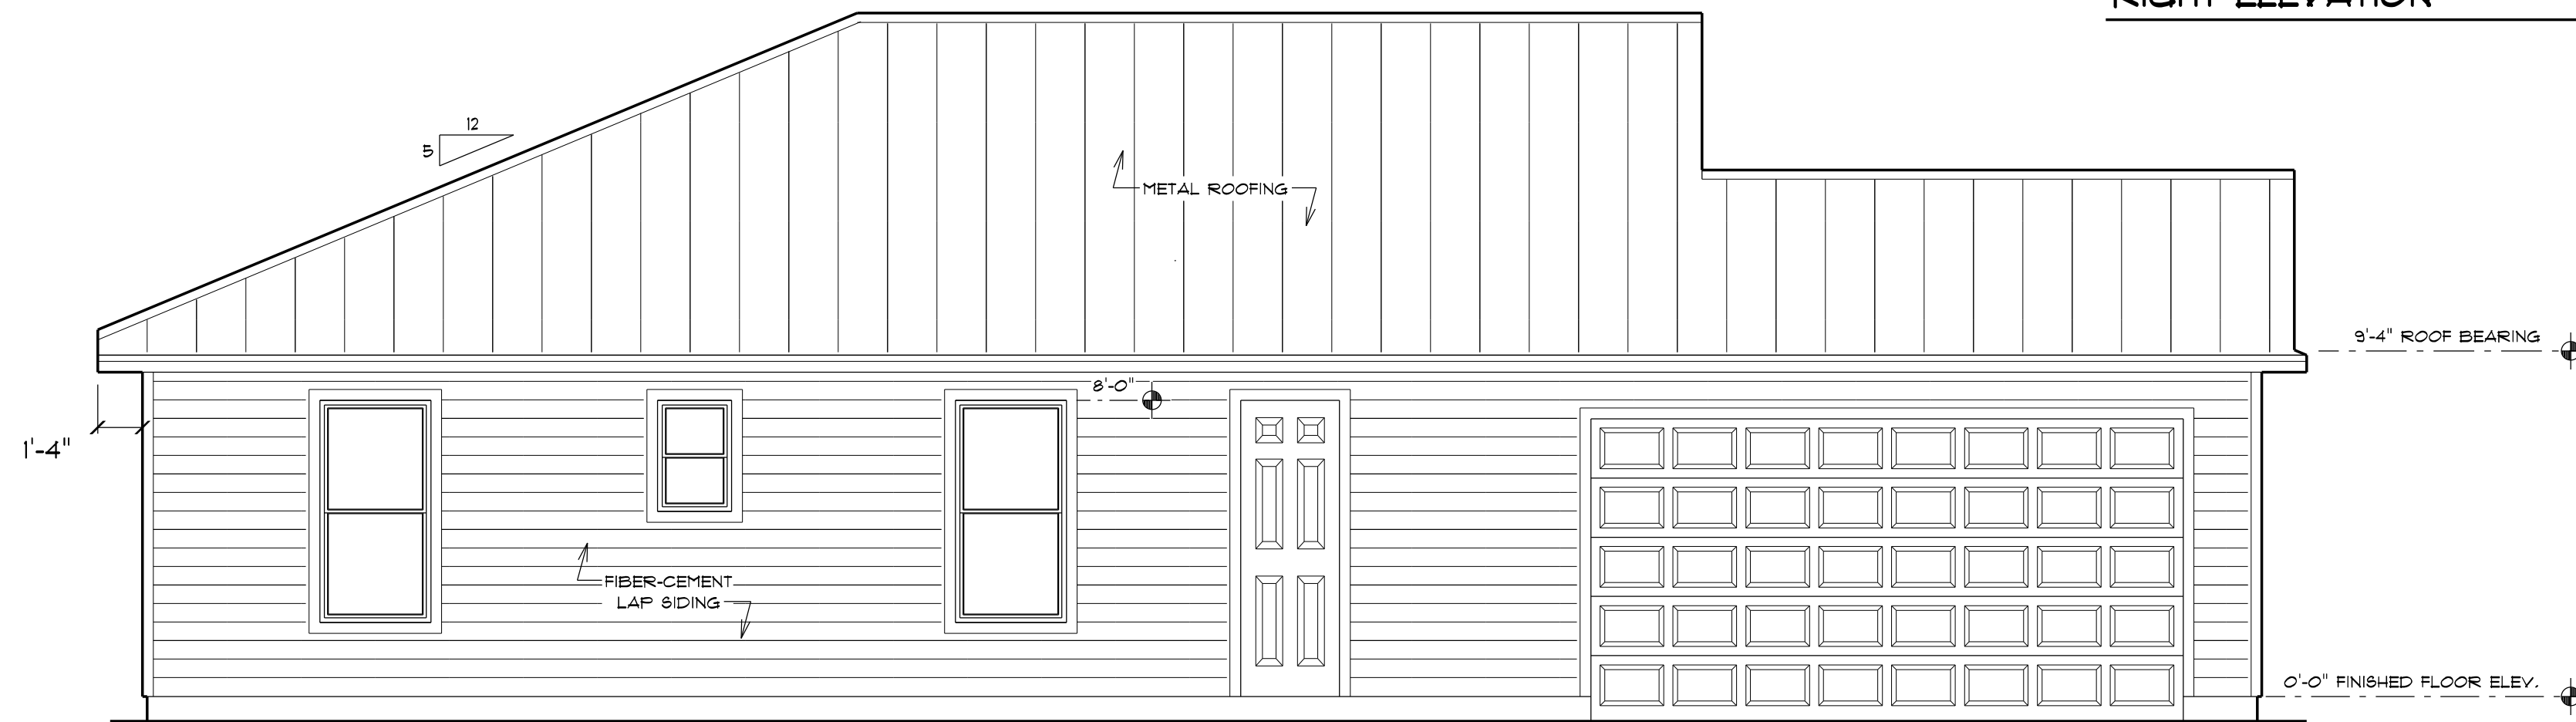


LEFT ELEVATION

SCALE 1/4" = 1'-0"



REAR ELEVATION

SCALE 1/4" = 1'-0"

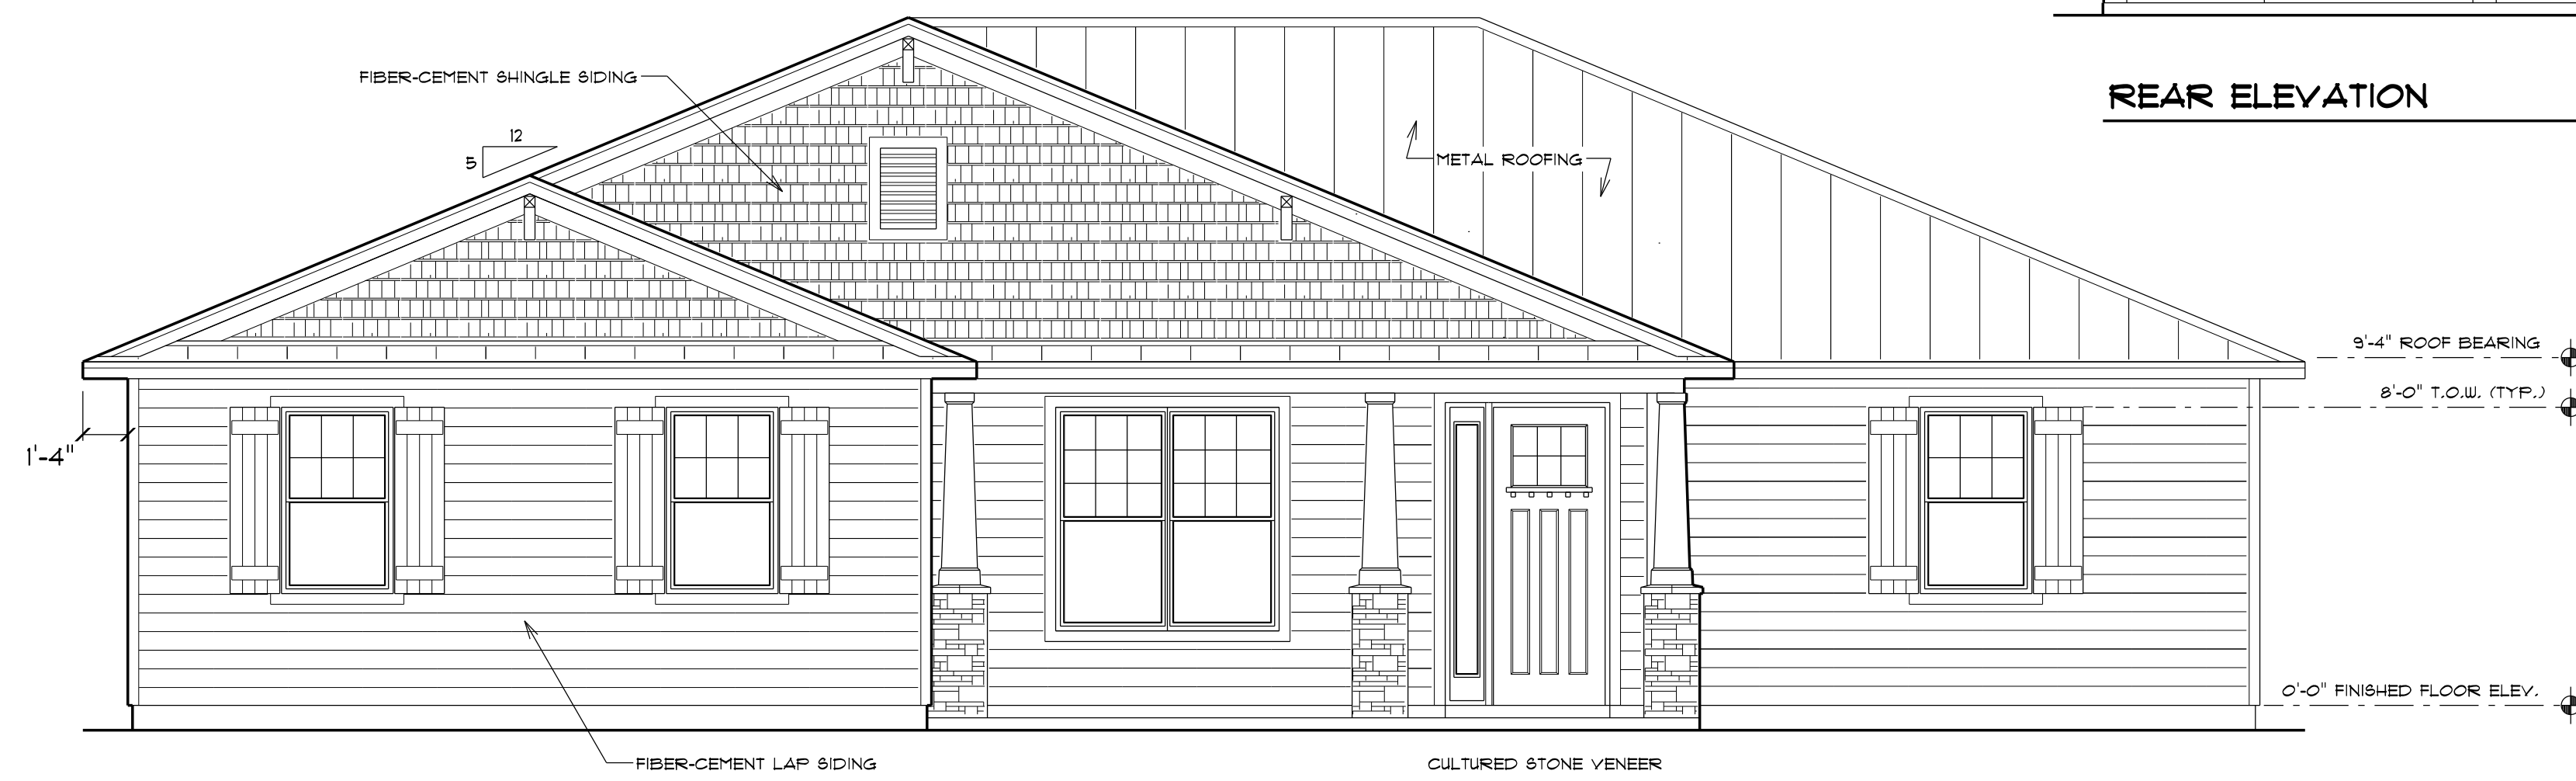

FRONT ELEVATION

SCALE 1/4" = 1'-0"