

DESIGN PHASE
PRELIMINARY PLAN
BID SET PLAN
FINAL PLAN
REVISION 1
REVISION 2
REVISION 3

**ABC Arrow**  
BUILDING CENTER  
188 COUNTY ROAD U  
RIVER FALLS WI, 54022  
715-425-1245

G.M.T.Z., LLC  
SOUTH POINTE UNIT "D"

CONTRACTOR/OWNER  
LOT 48 & 51


ARROW BUILDING CENTER OWNS ALL RIGHTS, INCLUDING, BUT NOT LIMITED TO, COPYRIGHTS OF THE BLUEPRINTS OR FLOOR PLANS CREATED UNDER THIS AGREEMENT. ARROW BUILDING CENTER LICENSES THE BLUEPRINT OR FLOOR PLAN TO THE CUSTOMER FOR PURPOSES OF CONSTRUCTING THE STRUCTURE DEPICTED IN THE BLUEPRINT OR FLOOR PLAN. THE CUSTOMER SHALL NOT DUPLICATE, DISTRIBUTE TO THE PUBLIC, OR DISPLAY THIS BLUEPRINT OR FLOOR PLAN. THIS BLUEPRINT OR FLOOR PLAN IS NOT A WORK MADE FOR HIRE AS DEFINED UNDER 11 U.S.C. SECTION 101.

ALTHOUGH EVERY EFFORT HAS BEEN MADE IN PREPARING THESE PLANS AND CHECKING THEM FOR ACCURACY, CONTRACTOR/HOMEOWNER MUST VERIFY GRADES, FOOTING SIZES, ELEVATIONS, ROUGH OPENINGS, HEADER AND BEAM SIZES AND ALL OTHER DIMENSIONS AND SPECS AND BE RESPONSIBLE FOR THE SAME.


SCALE  
DRAWN BY  
**RKB**  
JOB NUMBER  
SHEET NUMBER  
**A1**  
SHEET 1 OF 3



**3 Rear Elevation**  
Scale 1/8" = 1'-0"

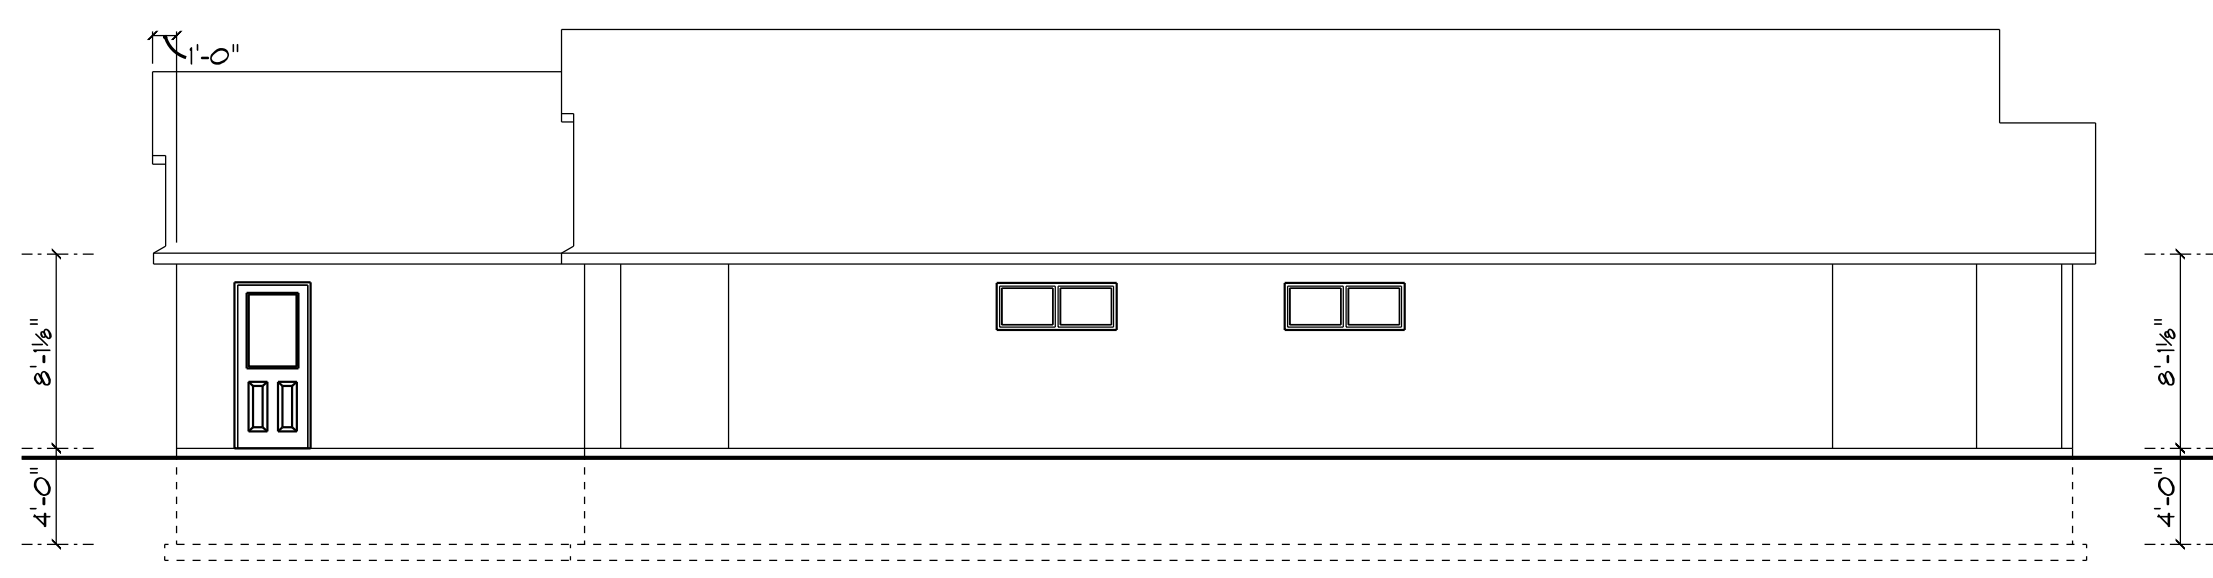

**2 Right Elevation**  
Scale 1/8" = 1'-0"

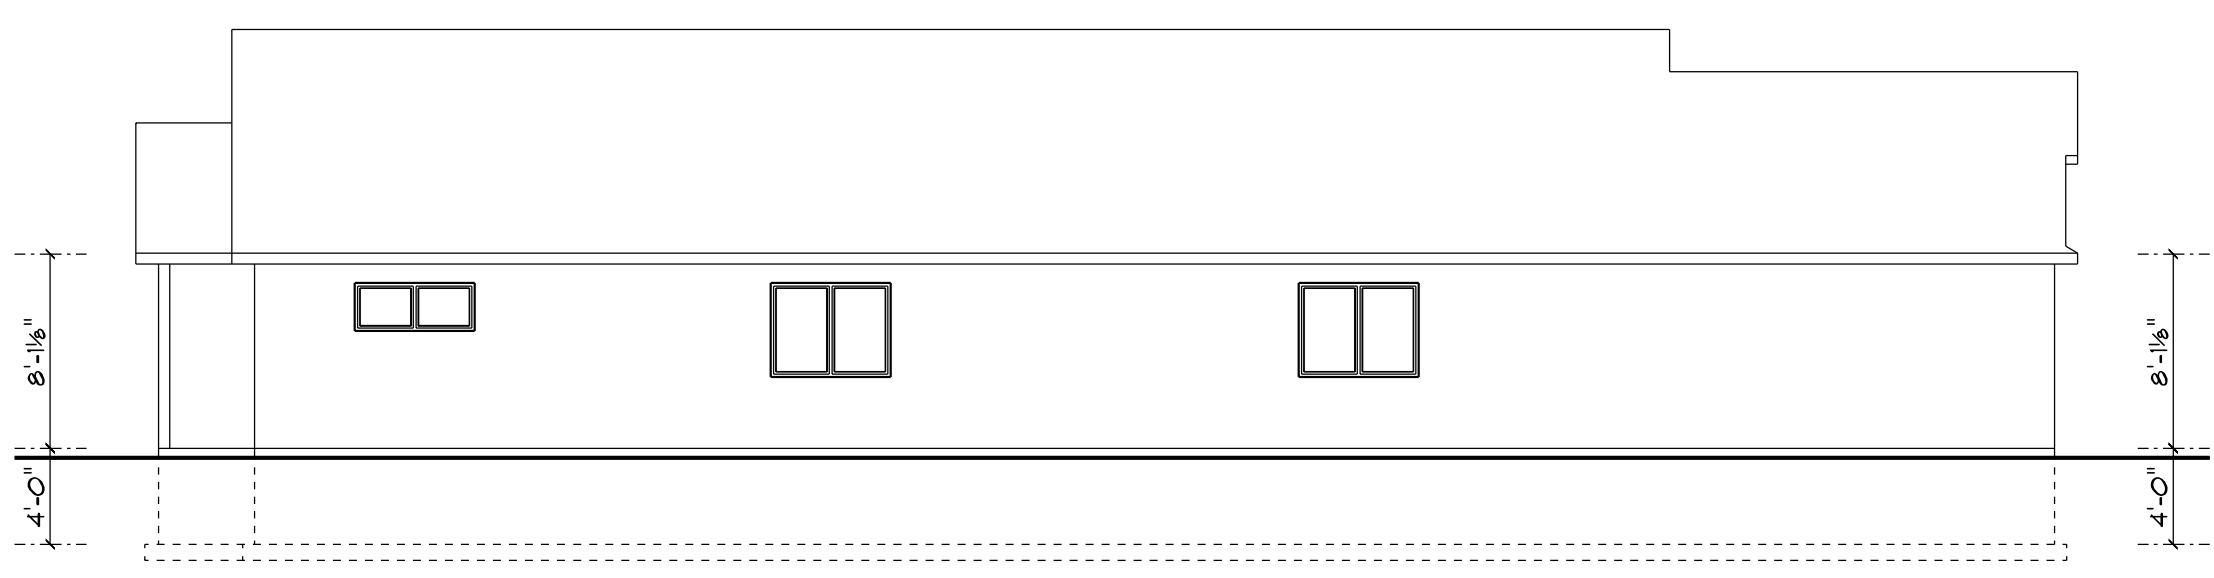

**4 Left Elevation**  
Scale 1/8" = 1'-0"

