



3 Roof Plan
Scale 1/8" = 1'-0"

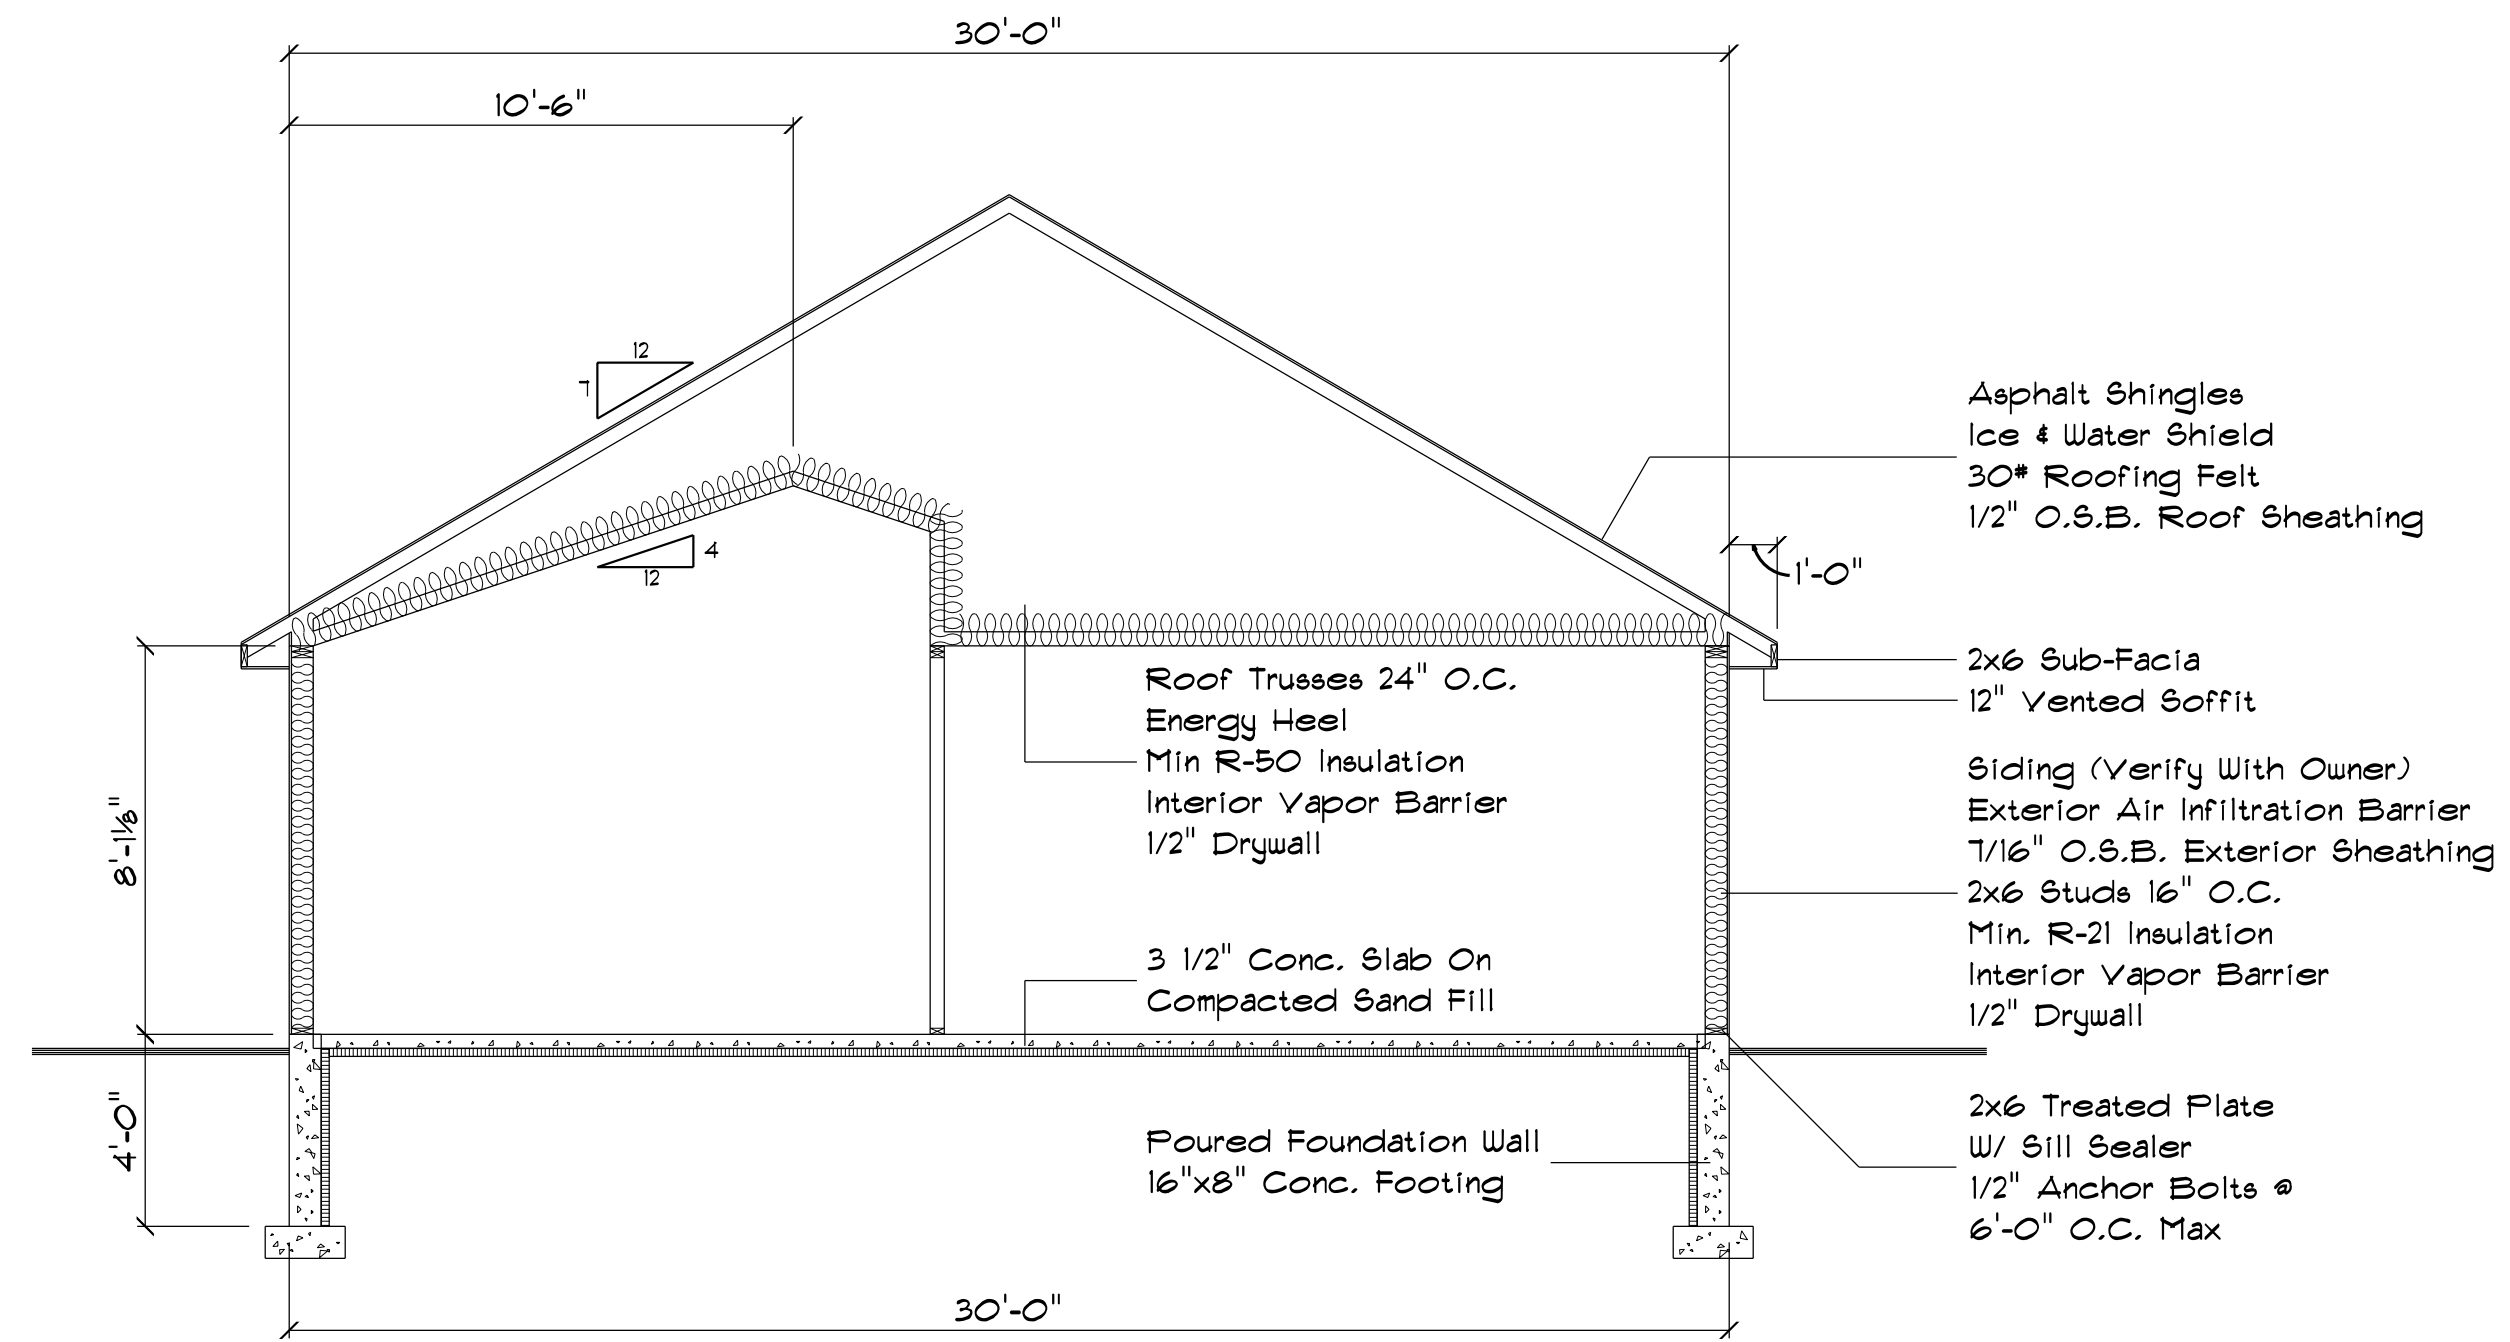

2 Building Section
Scale 1/4" = 1'-0"

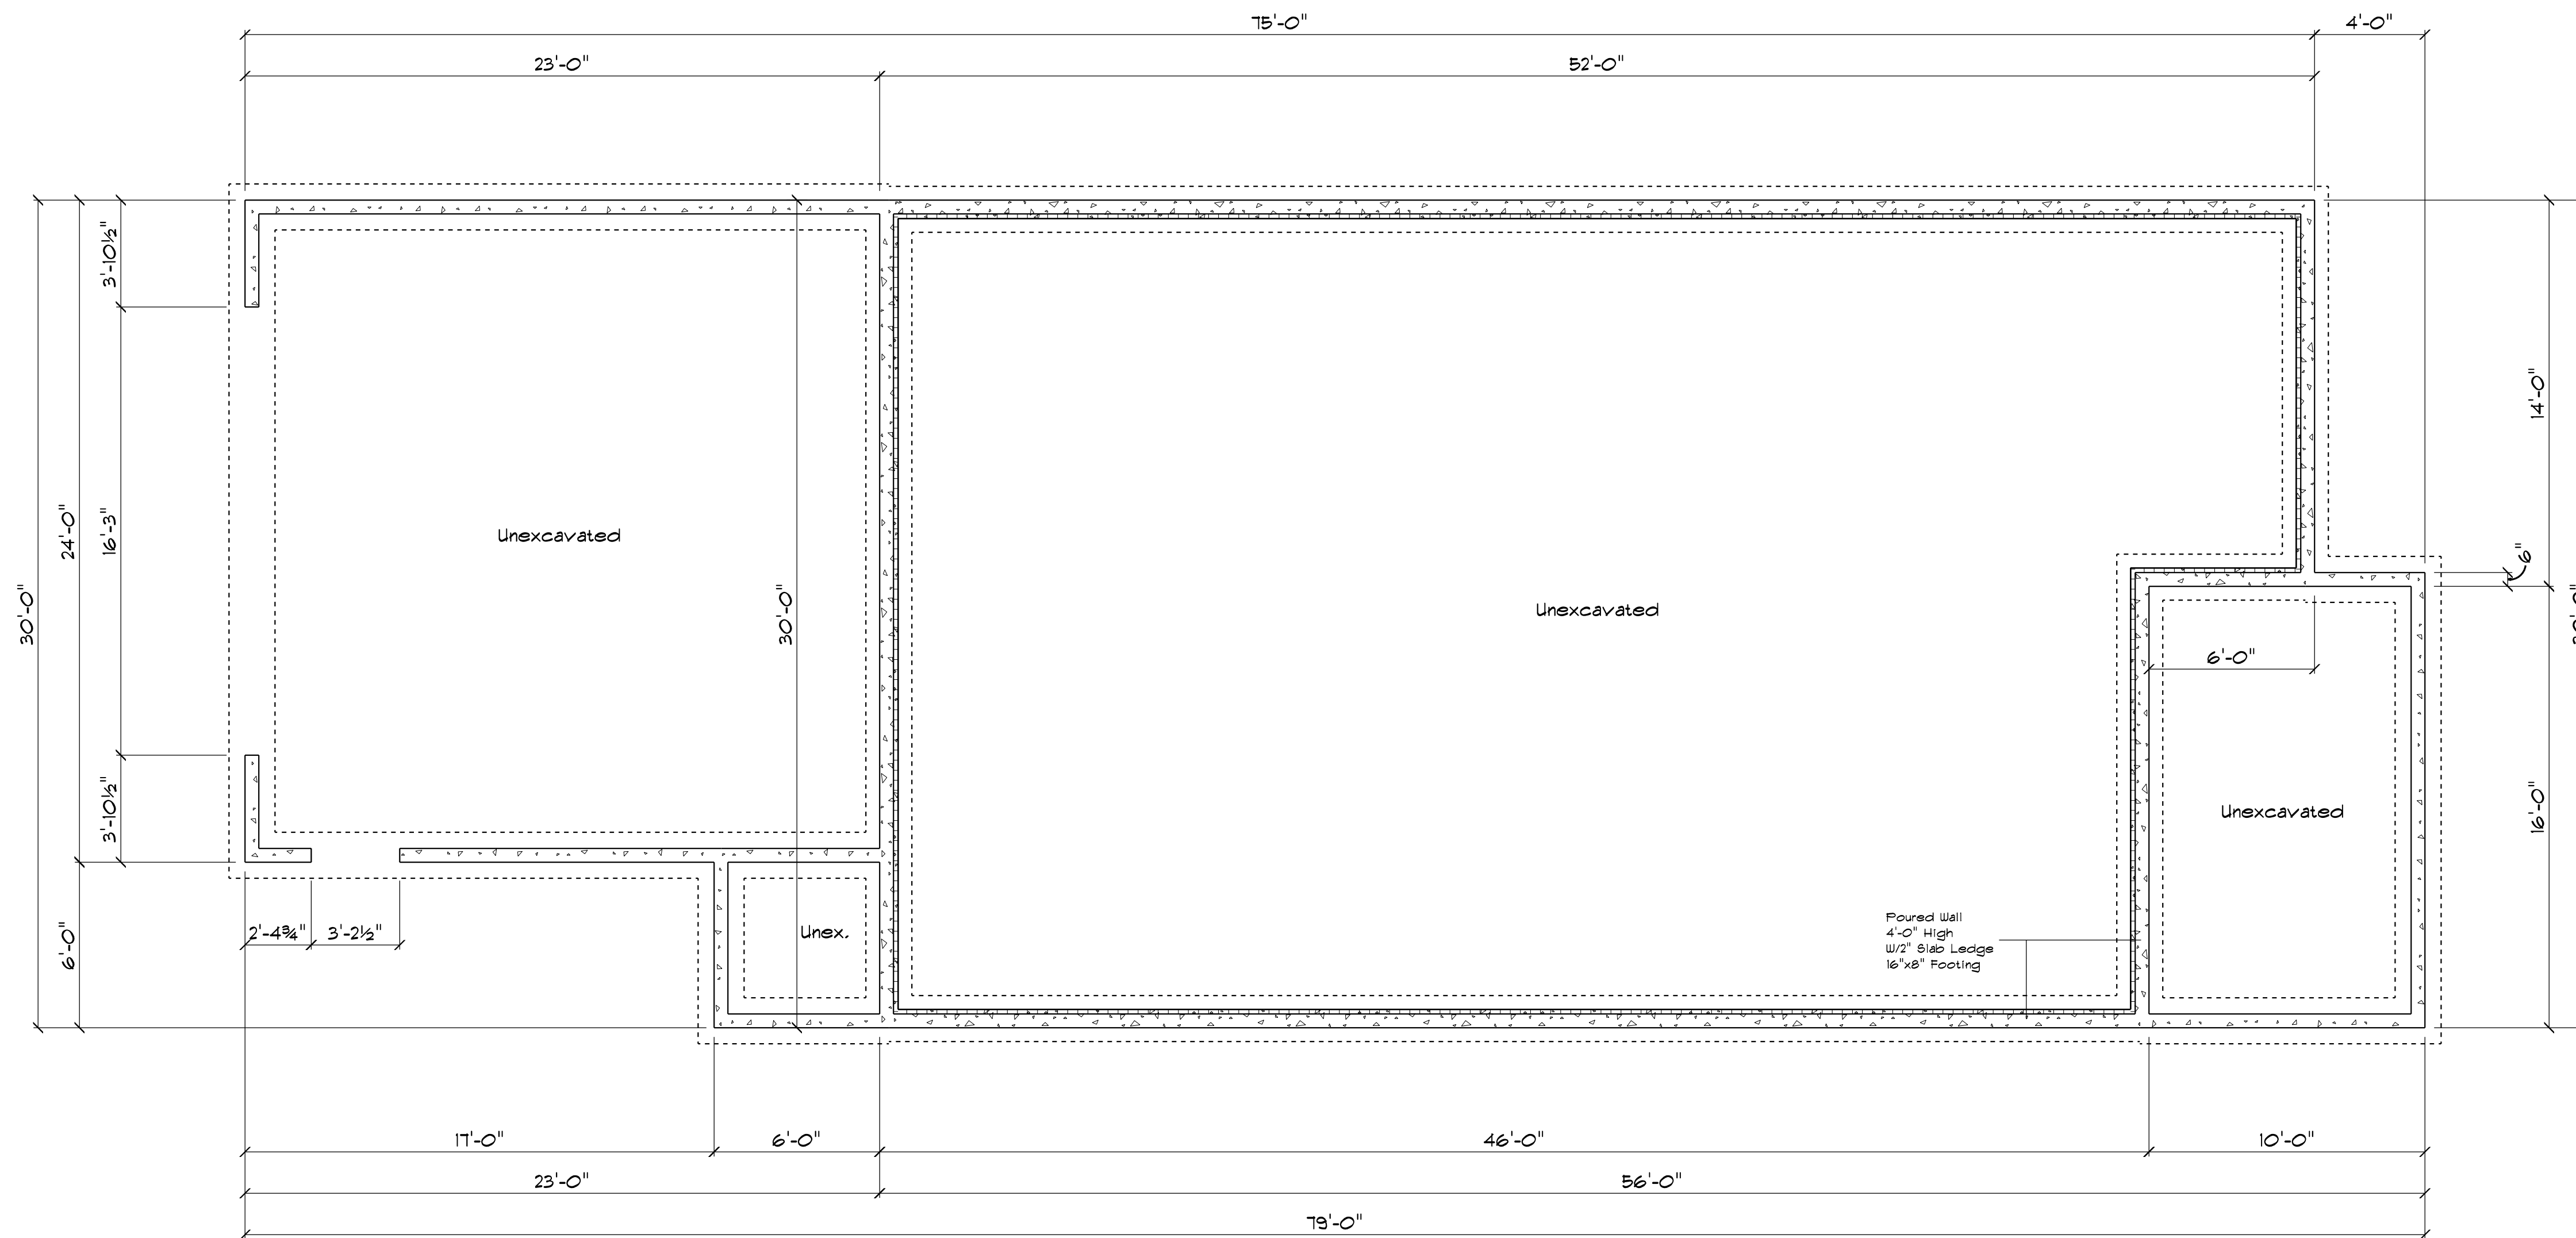

1 Foundation Plan
Scale 1/4" = 1'-0"

DESIGN PHASE	
PRELIMINARY PLAN	6/13/22
BID SET PLAN	
FINAL PLAN	11/16/22
REVISION 1	1/4/23
REVISION 2	
REVISION 3	

ABC Arrow
BUILDING CENTER
188 COUNTY ROAD U
RIVER FALLS WI 54022
715-425-1245

G.M.T.Z. LLC
SOUTH POINTE UNIT "D"

CONTRACTOR/OWNER
LOT 48 & 51

ARROW BUILDING CENTER OWNS ALL RIGHTS, INCLUDING, BUT NOT LIMITED TO, COPYRIGHTS OF THE BLUEPRINTS OR FLOOR PLANS CREATED UNDER THIS AGREEMENT. ARROW BUILDING CENTER LICENSES THE BLUEPRINT OR FLOOR PLAN TO THE CUSTOMER FOR PURPOSES OF CONSTRUCTING THE STRUCTURE DEPICTED IN THE BLUEPRINT OR FLOOR PLAN. THE CUSTOMER SHALL NOT DUPLICATE, DISTRIBUTE TO THE PUBLIC, OR DISPLAY THIS BLUEPRINT OR FLOOR PLAN. THIS BLUEPRINT OR FLOOR PLAN IS NOT A WORK MADE FOR HIRE AS DEFINED UNDER U.S.C. SECTION 101.

ALTHOUGH EVERY EFFORT HAS BEEN MADE IN PREPARING THESE PLANS AND CHECKING THEM FOR ACCURACY, CONTRACTOR/HOMEOWNER MUST VERIFY GRADES, FOOTING SIZES, ELEVATIONS, ROUGH OPENINGS, HEADER AND BEAM SIZES AND ALL OTHER DIMENSIONS AND SPACES AND BE RESPONSIBLE FOR THE SAME.

SCALE
DRAWN BY RKB
JOB NUMBER
SHEET NUMBER A2
SHEET 2 OF 3