

DESIGN PHASE
PRELIMINARY PLAN
BID SET PLAN
6/18/18
FINAL PLAN
12/6/22
REVISION 1
REVISION 2
REVISION 3

ABC Arrow
BUILDING CENTER
188 COUNTY ROAD U
RIVER FALLS, WI, 54022
715-425-1245


G.M.T.Z. LLC
SOUTH POINTE UNIT "E"

CONTRACTOR/OWNER
LOT 49


ARROW BUILDING CENTER OWNS ALL RIGHTS INCLUDING, BUT NOT LIMITED TO, COPYRIGHTS OF THE BLUEPRINTS OR FLOOR PLANS CREATED UNDER THIS AGREEMENT. ARROW BUILDING CENTER LICENSES THE BLUEPRINT OR FLOOR PLAN TO THE CUSTOMER FOR PURPOSES OF CONSTRUCTING THE STRUCTURE DEPICTED IN THE BLUEPRINT OR FLOOR PLAN. THE CUSTOMER SHALL NOT DUPLICATE, DISTRIBUTE TO THE PUBLIC, OR DISPLAY THIS BLUEPRINT OR FLOOR PLAN. THIS BLUEPRINT OR FLOOR PLAN IS NOT A WORK MADE FOR HIRE AS DEFINED UNDER 17 U.S.C. SECTION 101. ALTHOUGH EVERY EFFORT HAS BEEN MADE IN PREPARING THESE PLANS AND CHECKING THEM FOR ACCURACY, CONTRACTOR/HOMEOWNER MUST VERIFY GRADES, FOOTING SIZES, ELEVATIONS, ROUGH OPENINGS, HEADER AND BEAM SIZES AND ALL OTHER DIMENSIONS AND SPEC. AND BE RESPONSIBLE FOR THE SAME.

SCALE
DRAWN BY
RKB
JOB NUMBER


SHEET NUMBER
A1
SHEET 1 OF 3

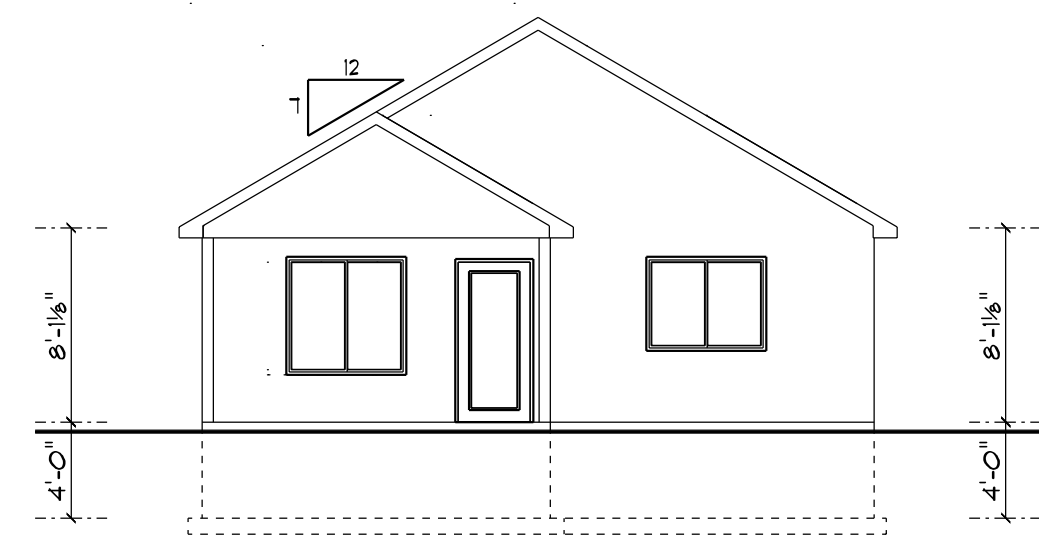

3 Rear Elevation
Scale 1/8" = 1'-0"

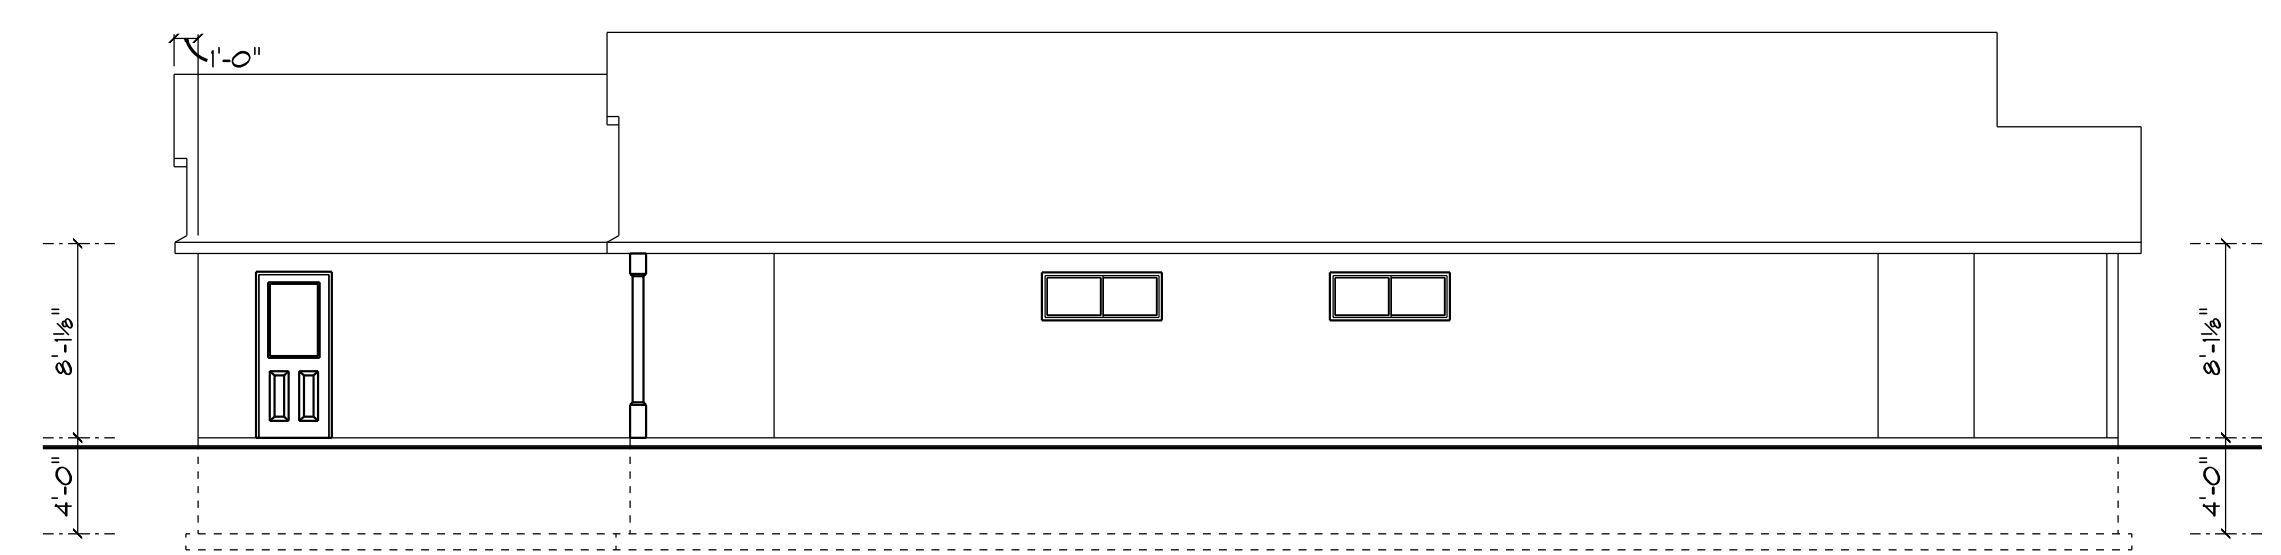

2 Right Elevation
Scale 1/8" = 1'-0"

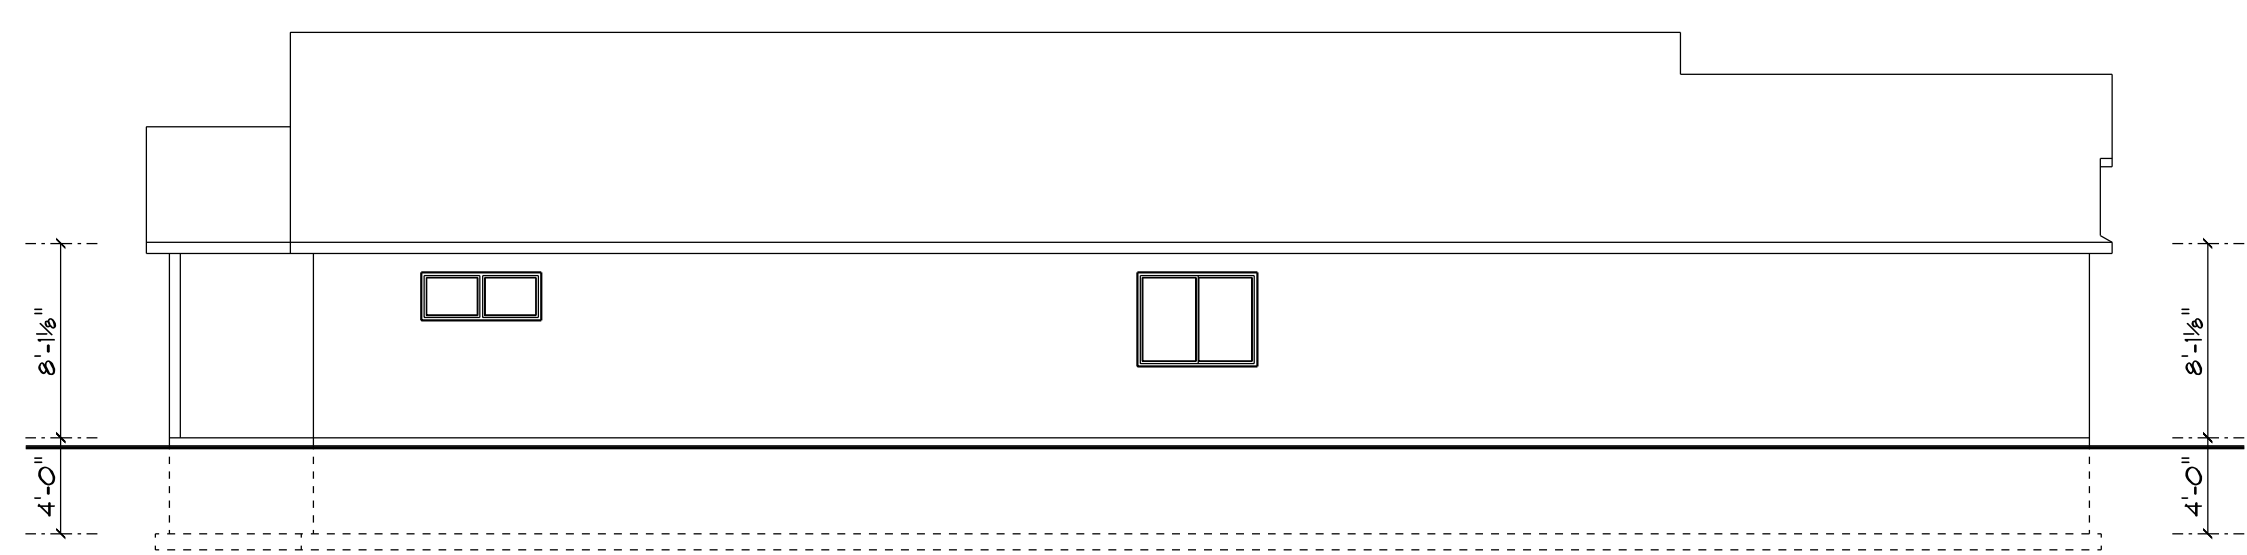

4 Left Elevation
Scale 1/8" = 1'-0"

