


MILLWORK KEY	
A	RECEPTION DESK
B	WORKSTATION
C	CONFERENCE ROOM CABINET
D	SHELVES AND STANDARDS
E	WOOD BASE


DATE: 00.00.0000  
SCALE: 1/8"=1'-0"

① EXISTING CONDITIONS FLOOR PLAN WITH NEW MILLWORK


Scale: 1/4"=1'-0"

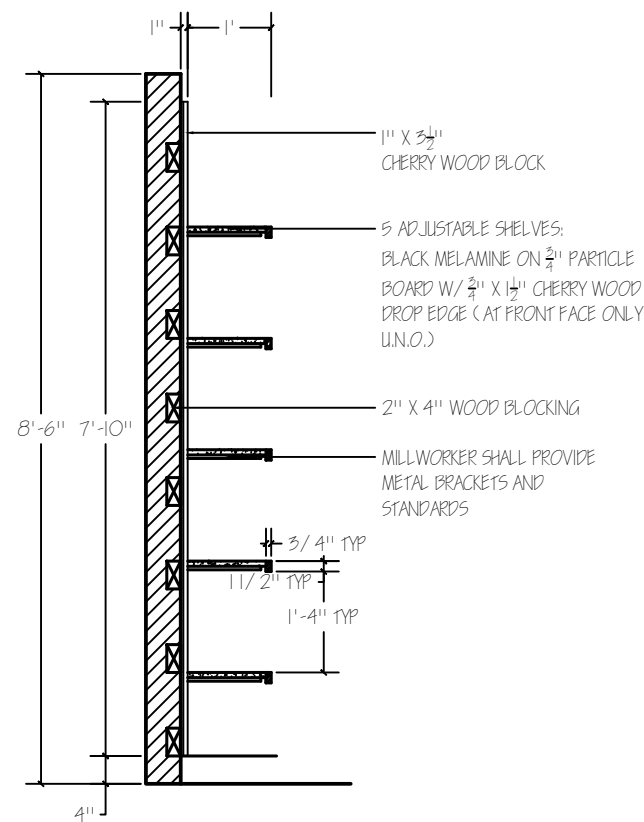


7 WOOD SHELVES - SECTION  
Scale: 1/4"=1'-0"

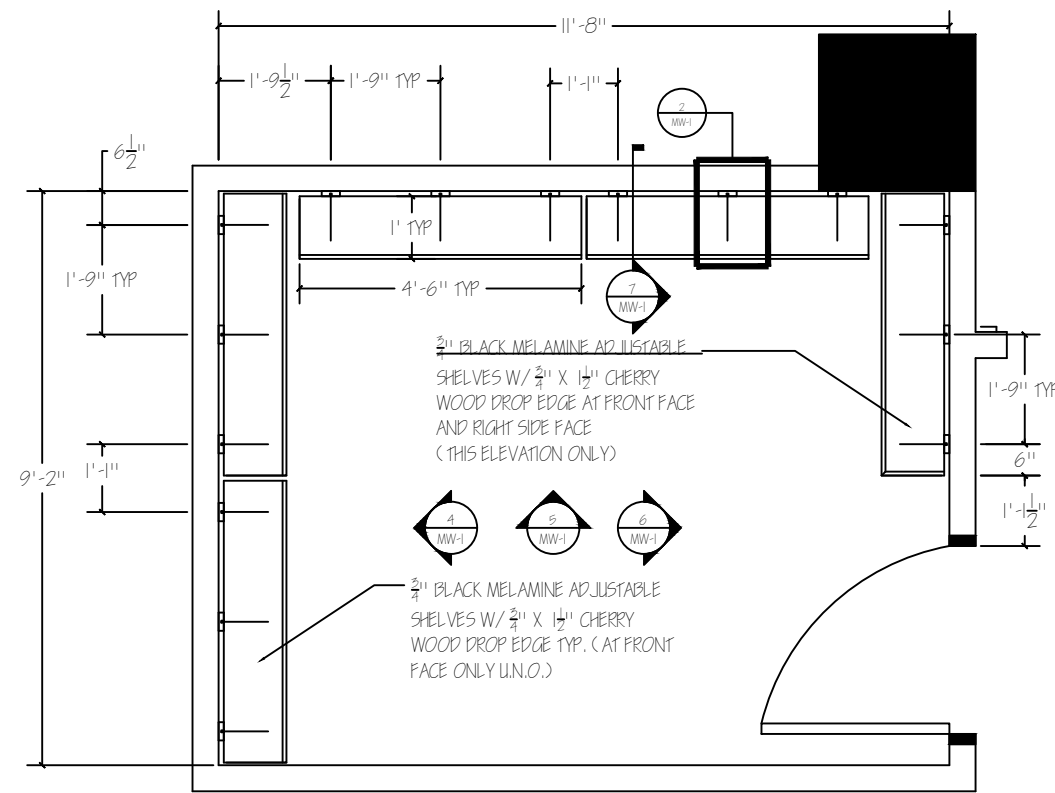


3 WOOD SHELVES PLAN LOCATION DETAIL  
Scale: 3/4"=1'-0"

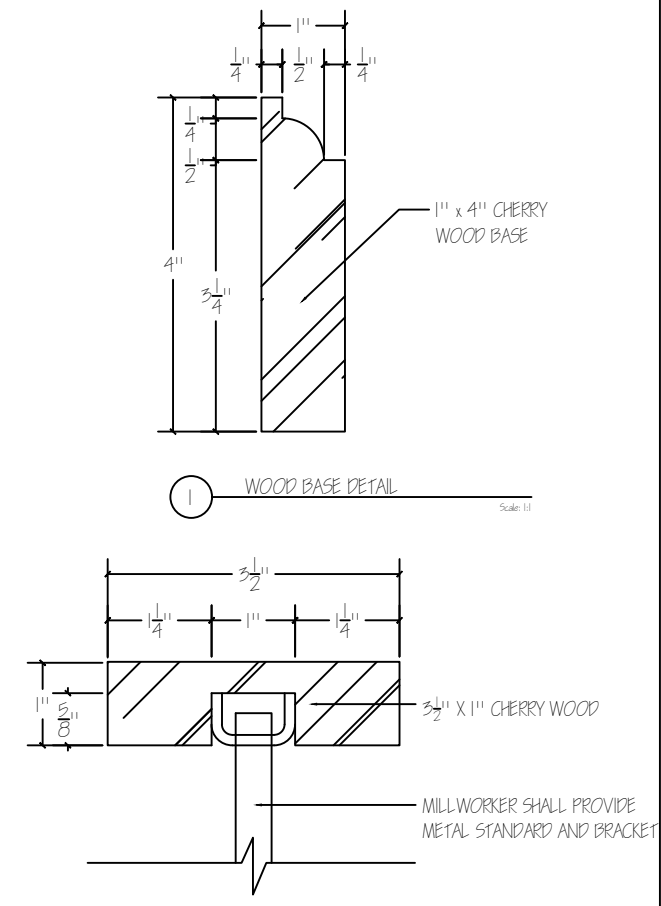


2 WOOD WALL SUPPORT STANDARD DETAIL  
Scale: 1/2"=1'-0"

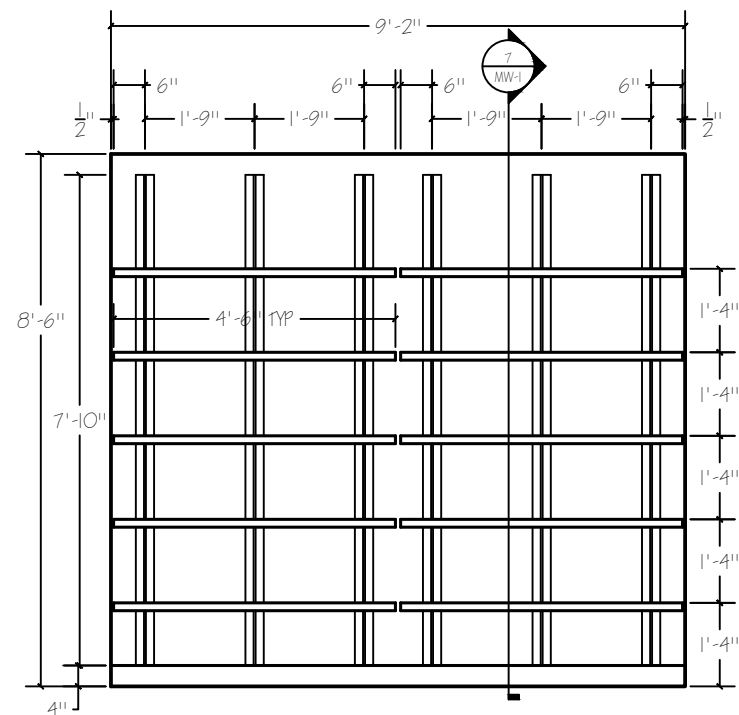

4 WOOD SHELVES - WEST ELEVATION  
Scale: 3/4"=1'-0"

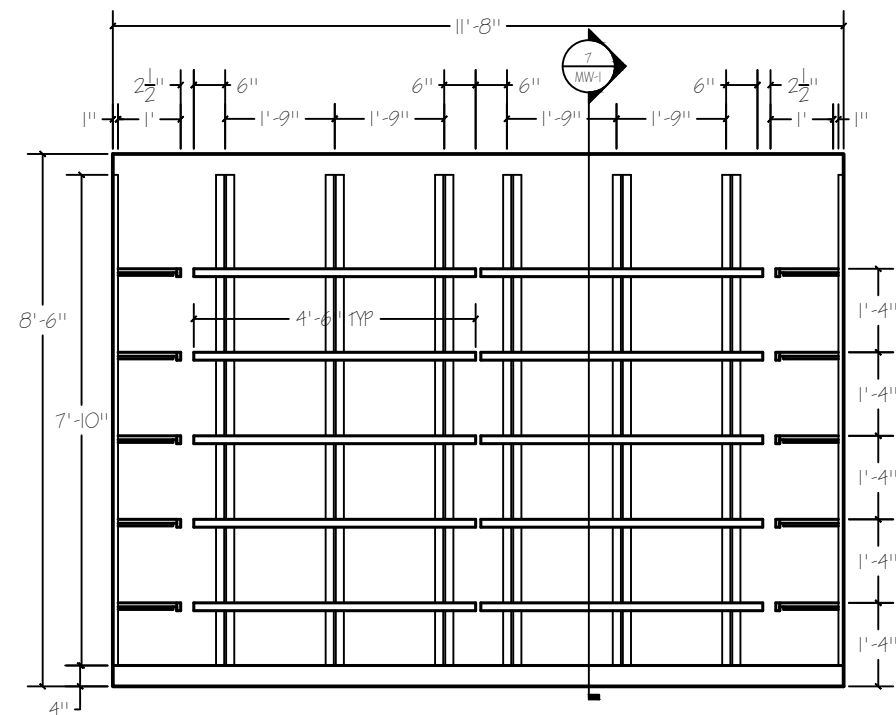

5 WOOD SHELVES - NORTH ELEVATION  
Scale: 3/4"=1'-0"

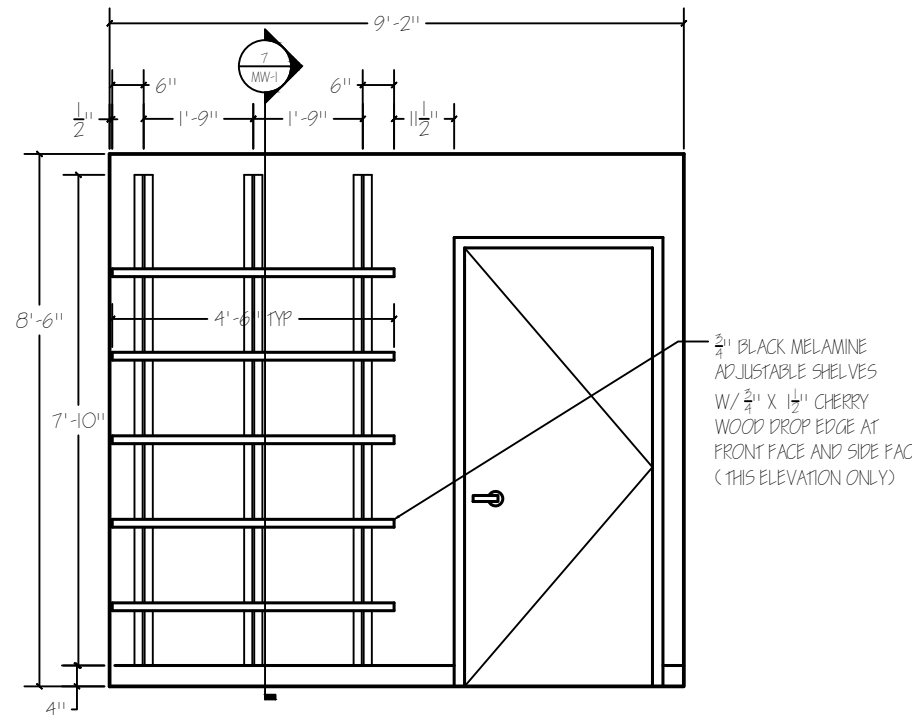


6 WOOD SHELVES - EAST ELEVATION  
Scale: 3/4"=1'-0"


YOUR FIRM NAME  
YOUR FIRM ADDRESS

CLIENT NAME  
CLIENT ADDRESS  
PROJECT NAME


DATE: 00.00.0000  
SCALE: 1/8"=1'-0"

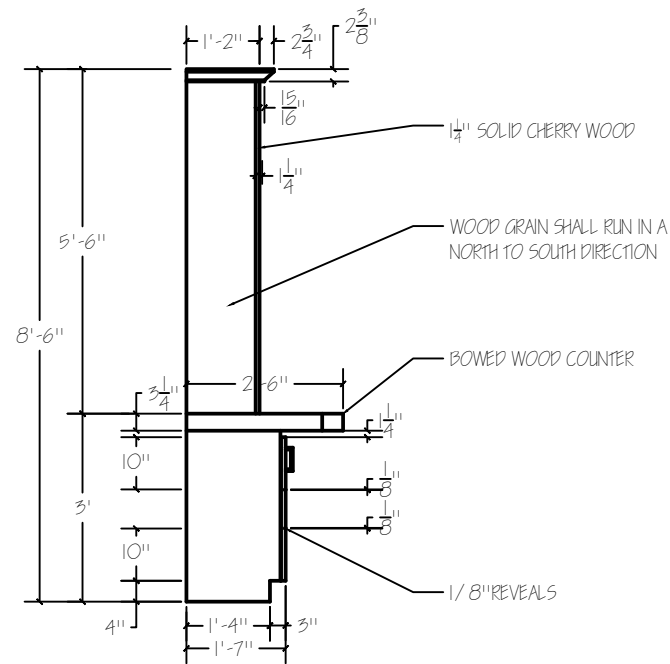


4 CONFERENCE ROOM CABINET/ BOOKSHELF - SIDE ELEVATION  
Scale: 3/4"=1'-0"

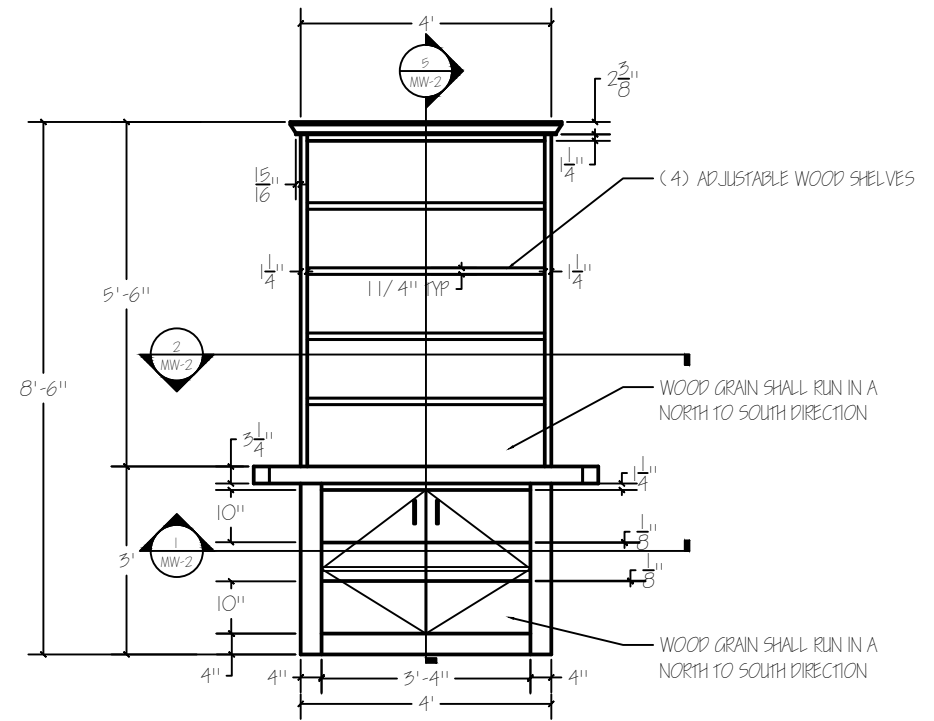


3 CONFERENCE ROOM CABINET/ BOOKSHELF - FRONT ELEVATION  
Scale: 3/4"=1'-0"

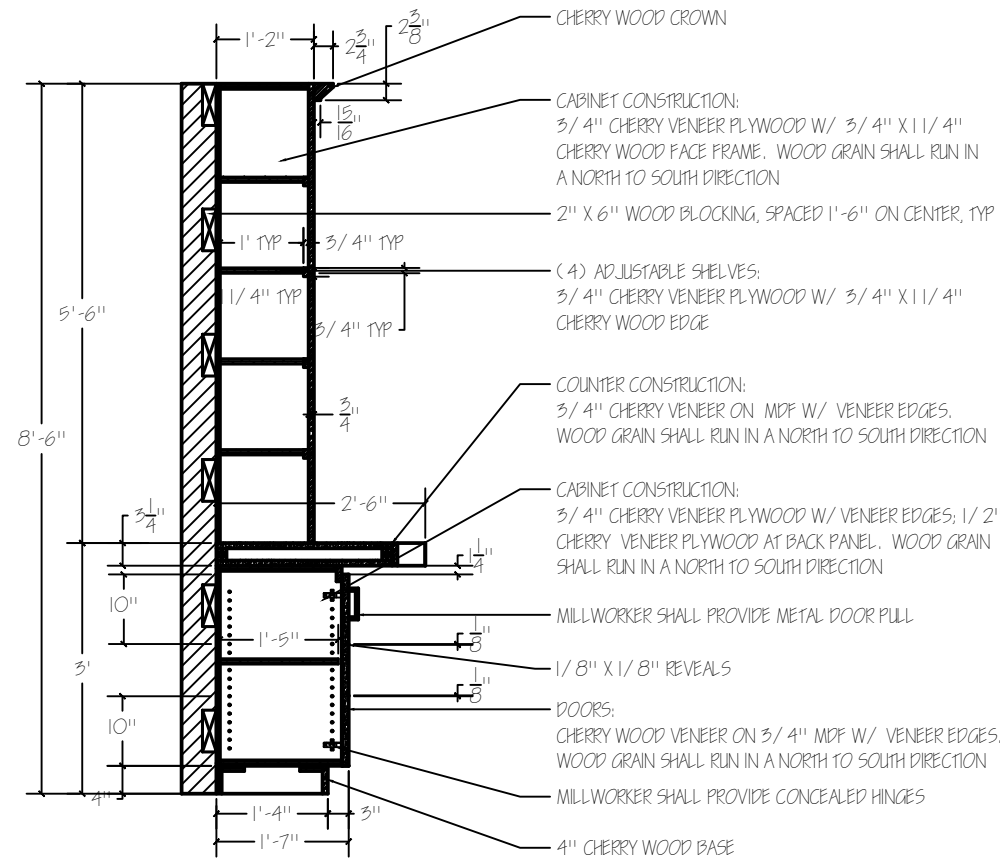

5 CONFERENCE ROOM CABINET/ BOOKSHELF - SECTION  
Scale: 1/2"=1'-0"

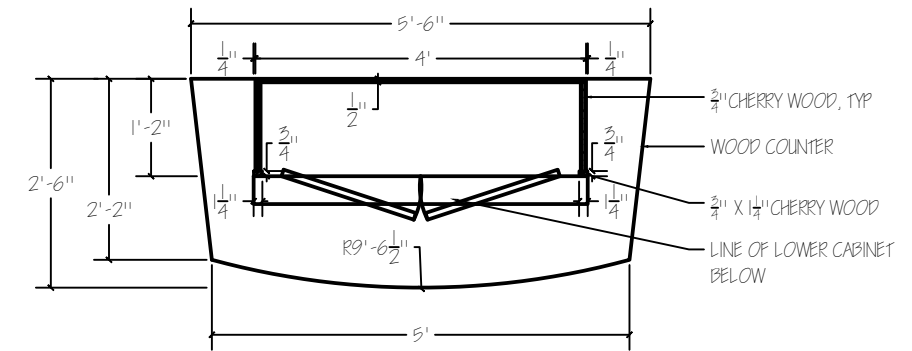

2 CONFERENCE ROOM UPPER CABINET PLAN  
Scale: 1/2"=1'-0"

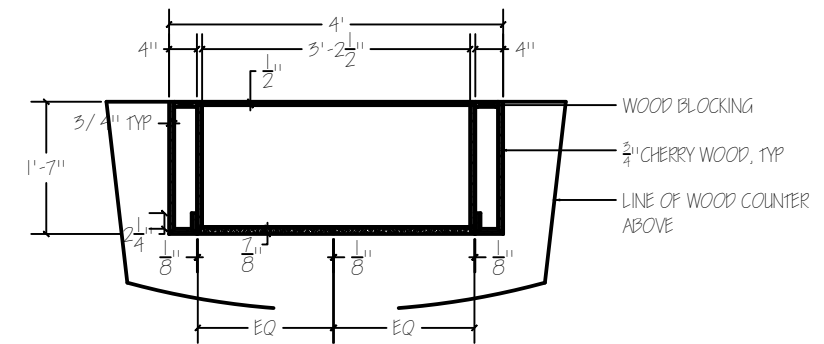






1 CONFERENCE ROOM LOWER CABINET PLAN  
Scale: 1/2"=1'-0"

YOUR FIRM NAME  
YOUR FIRM ADDRESS

CLIENT NAME  
CLIENT ADDRESS  
PROJECT NAME

DATE: 00.00.0000  
SCALE: 1/8"=1'-0"

MW-2

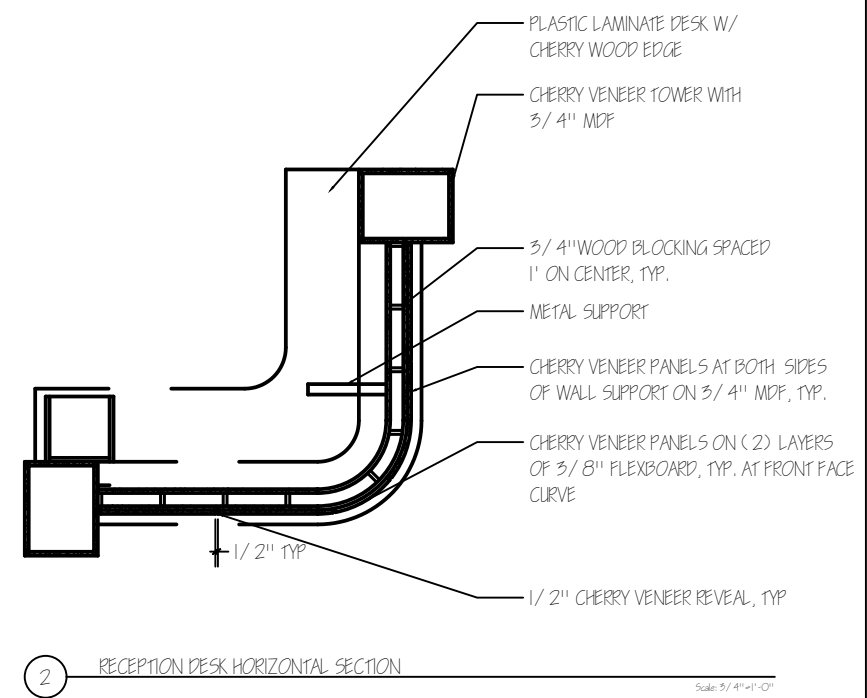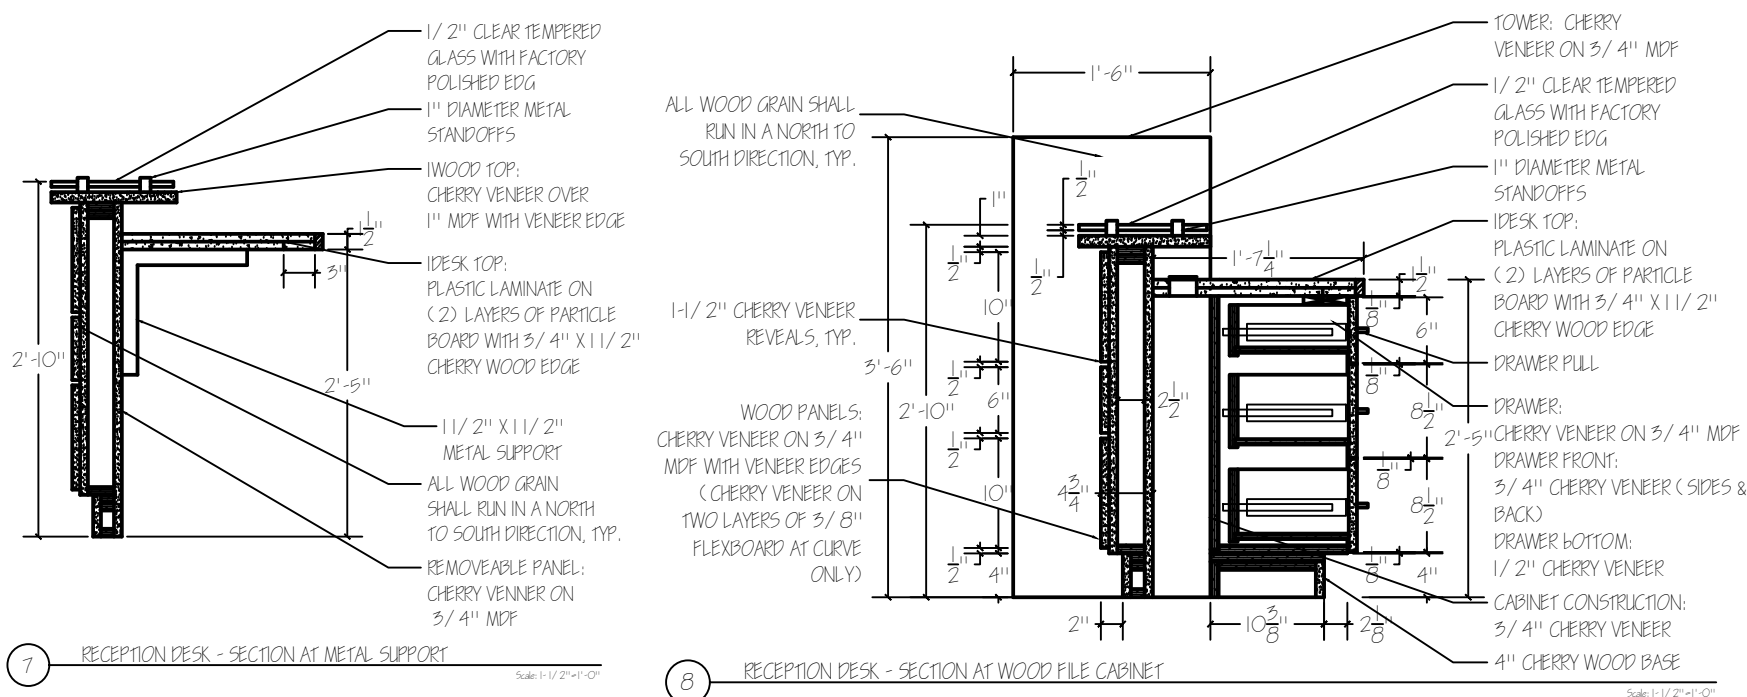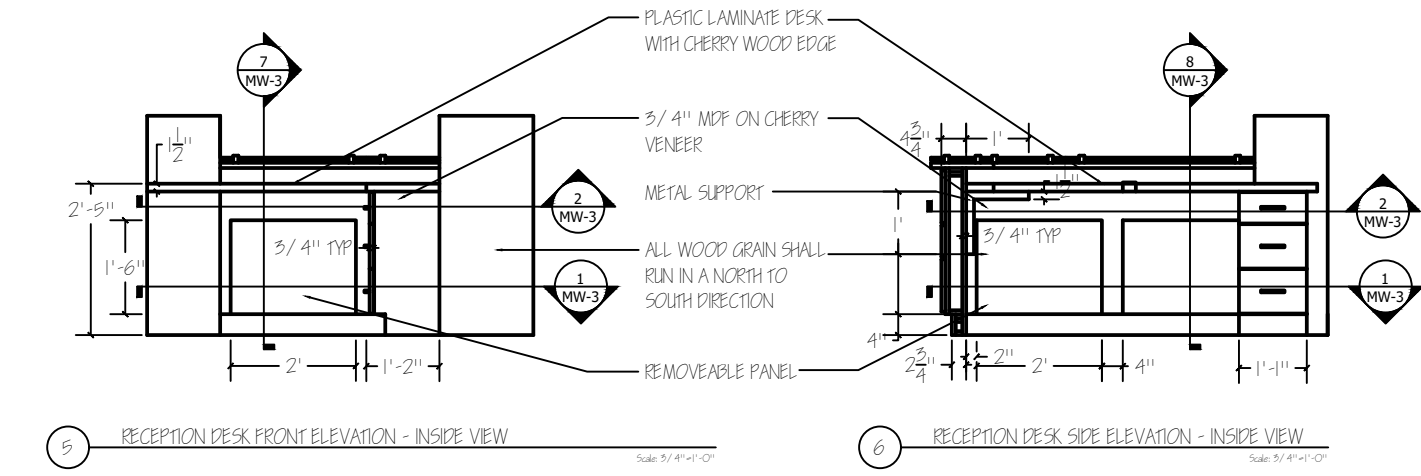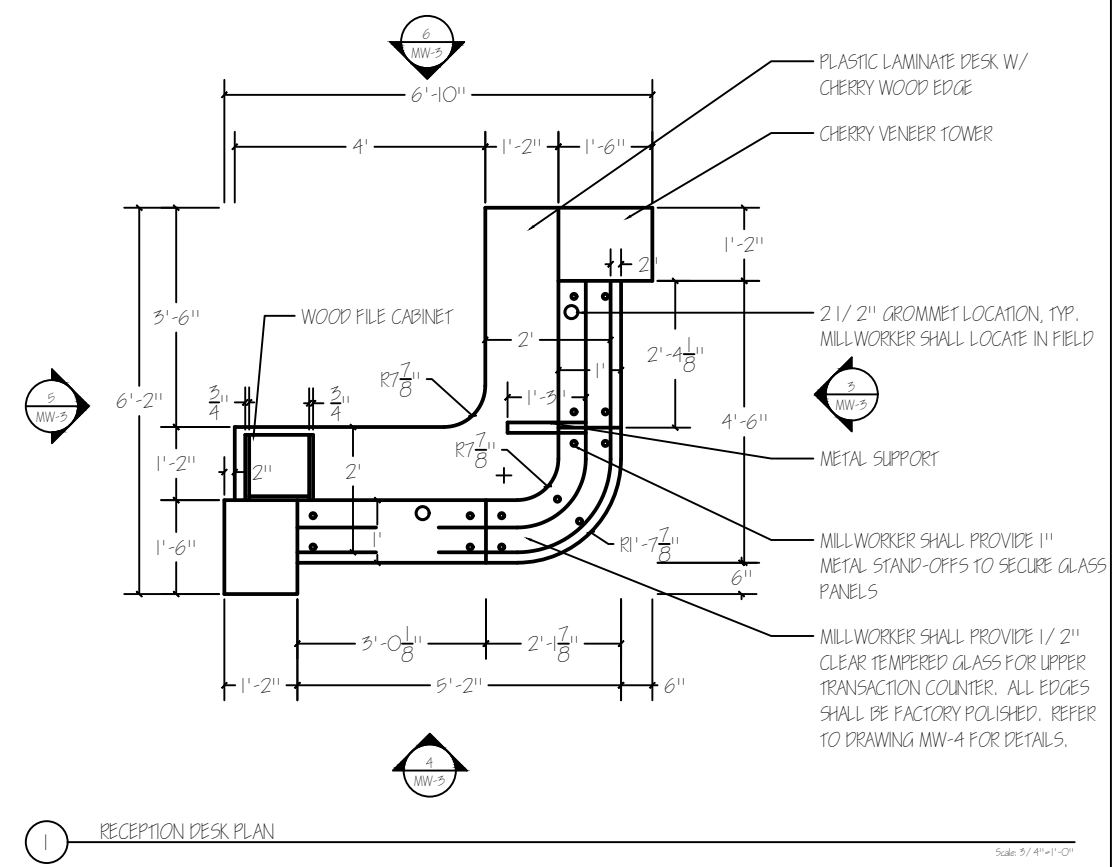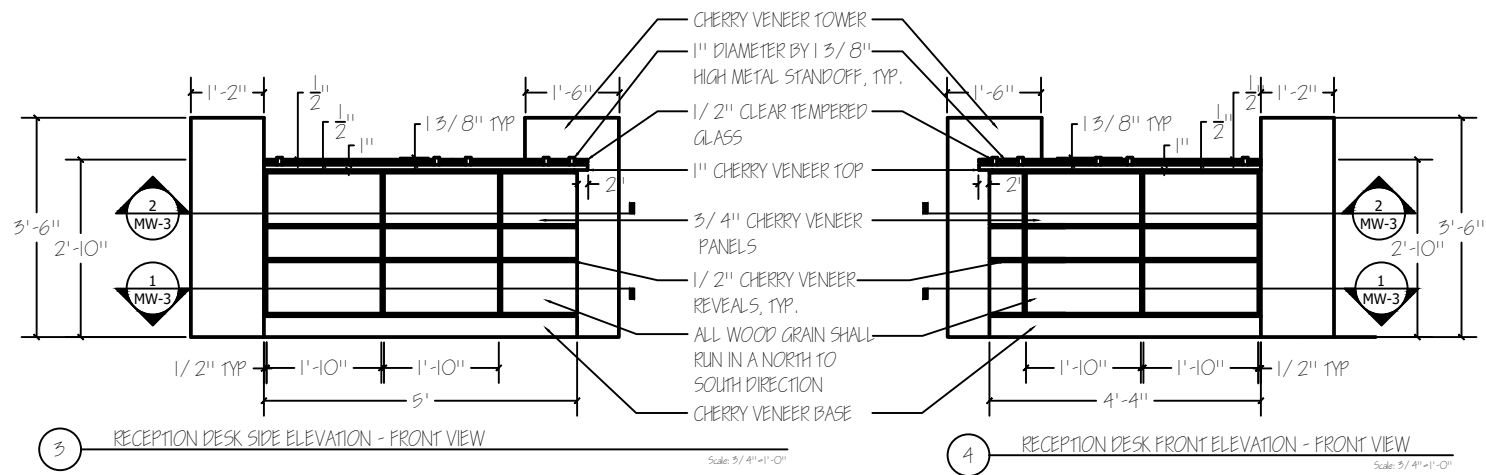

YOUR FIRM NAME  
YOUR FIRM ADDRESS


CLIENT NAME  
CLIENT ADDRESS  
PROJECT NAME

DATE: 00.00.0000  
SCALE: 1/8"=1'-0"


MW-3

YOUR FIRM NAME  
YOUR FIRM ADDRESS

CLIENT NAME  
CLIENT ADDRESS  
PROJECT NAME

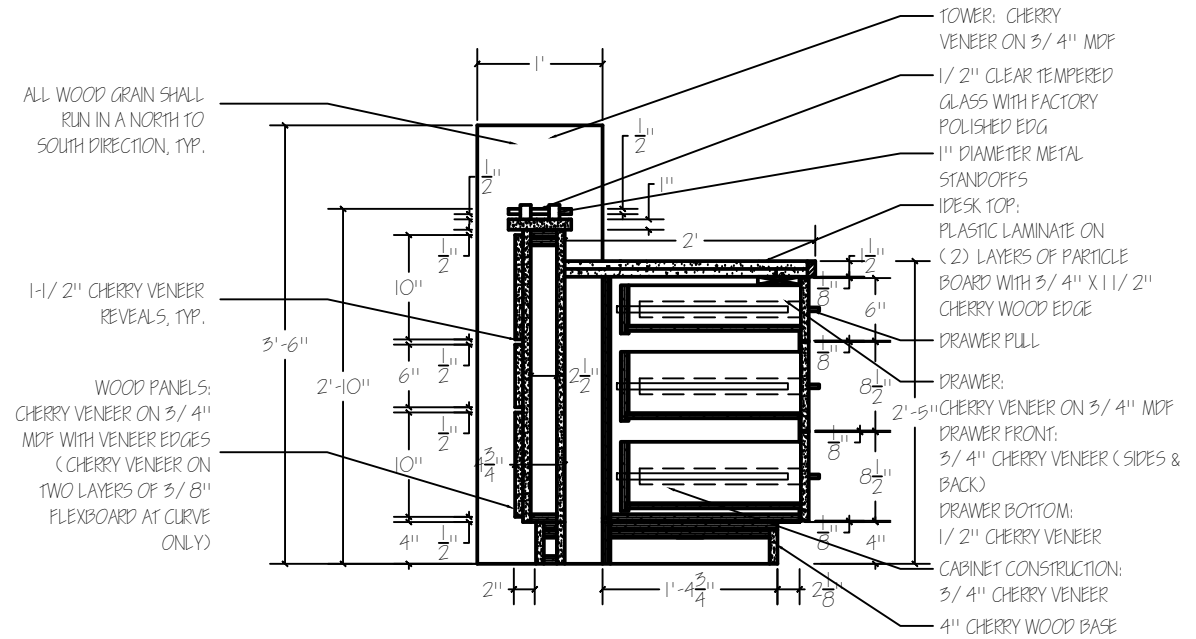


2 RECEPTION AREA WORKSTATION - VERTICAL SECTION AT WOOD FILE CABINET  
Scale: 1/2"=1'-0"

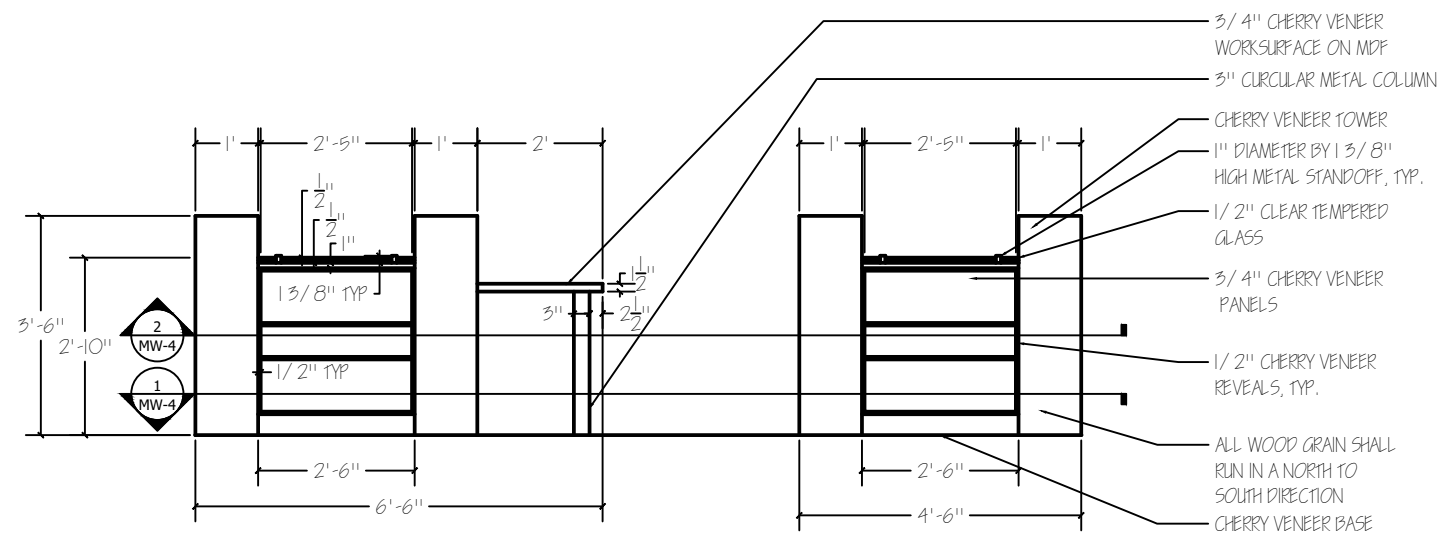


1 RECEPTION AREA WORKSTATION FRONT ELEVATION - FRONT VIEW  
Scale: 3/4"=1'-0"

DATE: 00.00.0000  
SCALE: 1/8"=1'-0"


MW-5

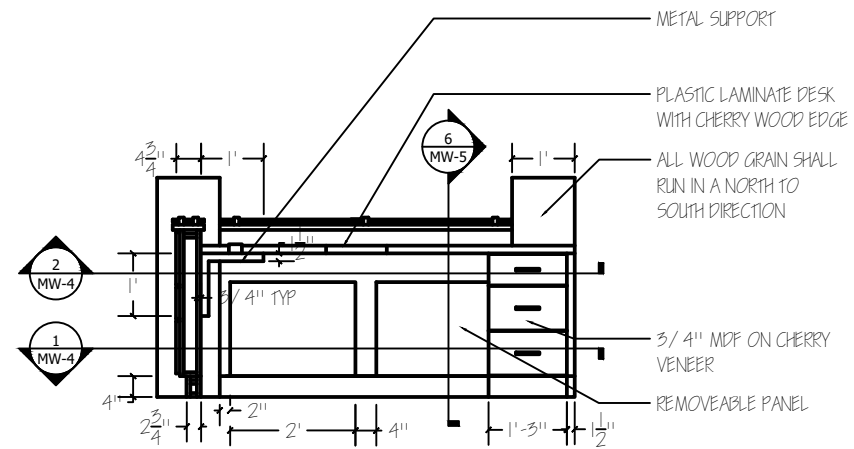


4 RECEPTION AREA WORKSTATION SIDE ELEVATION - INSIDE VIEW  
Scale: 3/4"=1'-0"

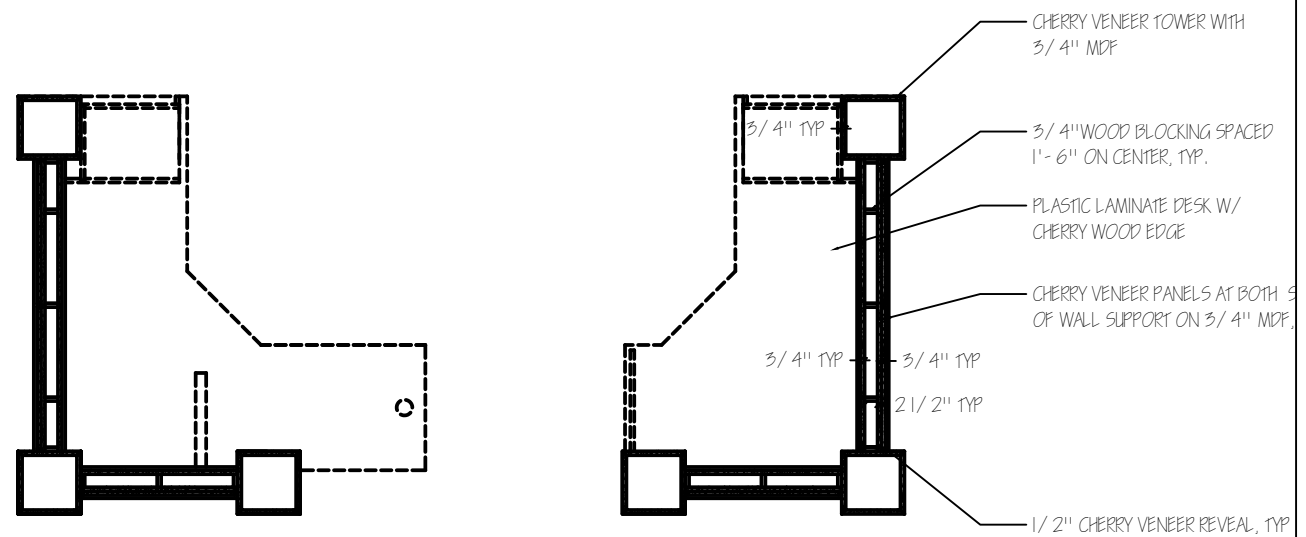

2 RECEPTION AREA WORKSTATION HORIZONTAL PLAN  
Scale: 3/4"=1'-0"

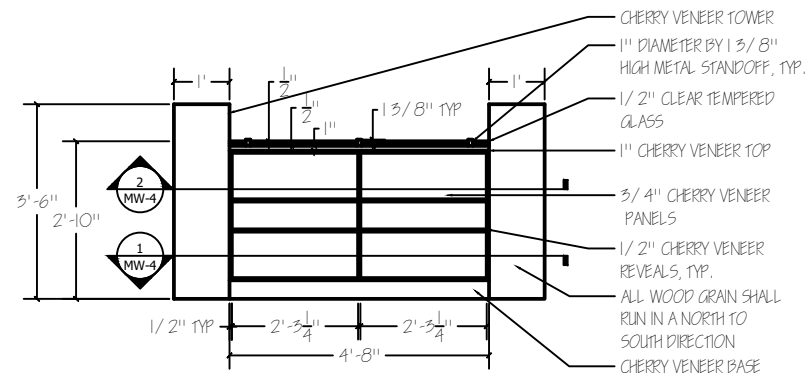

3 RECEPTION AREA WORKSTATION SIDE ELEVATION - FRONT VIEW  
Scale: 3/4"=1'-0"

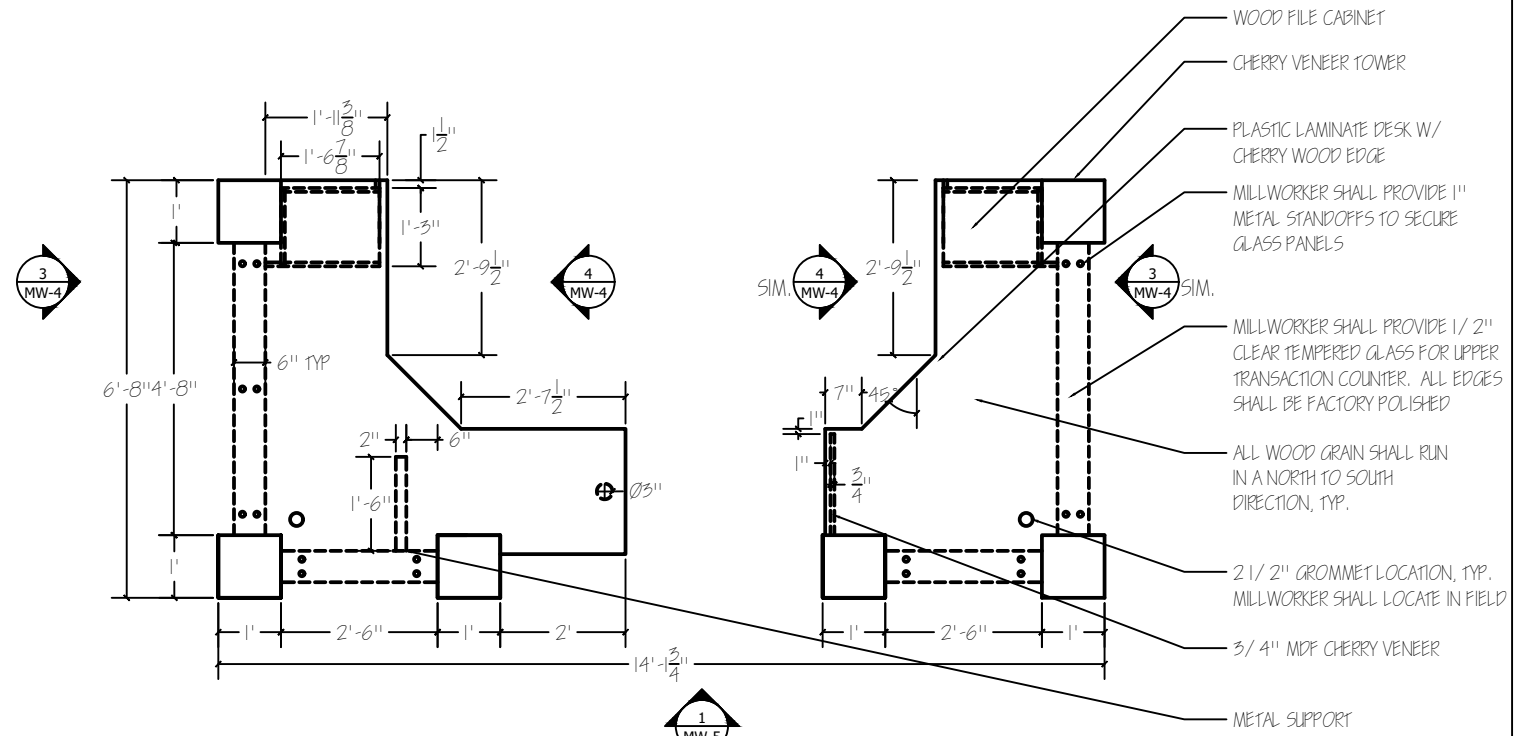

1 RECEPTION AREA WORKSTATION PLAN  
Scale: 3/4"=1'-0"

YOUR FIRM NAME  
YOUR FIRM ADDRESS

CLIENT NAME  
CLIENT ADDRESS  
PROJECT NAME

DATE: 00.00.0000  
SCALE: 1/8"=1'-0"

MW-4