

2 PROPOSED - GROUND FLOOR PLAN
3/8" = 1'-0"



Stull and Lee Inc.
103 Terrace Street
Boston, MA 02120
vox 617 426-0406
fax 617 426-2835
www.stullandlee.com

CIVIL
Tighe & Bond.
100 Bridgeport Avenue
Suite 130
Shelton, CT 06484
(203) 712-1100

STRUCTURAL
Szewczak Associates.
200 Fisher Drive
Avon, CT. 06001.
(860) 677-4570

MEP
David Cruz Engineering.
60 Newtown rd #5801
Danbury, CT. 06810
(203) 300-2408.

LANDSCAPE / ENVIRONMENTAL
Environmental Land Solutions, LLC
8 Knight St. Suite 203
Norwalk, CT 06851
(203) 855-7879

LEED / ENERGY STAR
Steven Winter Associates
61 Washington Street
Norwalk, CT 06854
(203) 857-0200

REVISIONS		
No.	Description	Date

OWNER
EDDIE'S FLOWERS

2303 RINDGE STATE ROAD

PROGRAM CONCEPT - REV. 2

PROPOSED FIRST FLOOR (OPTION 4)

Project number	2303
Date	11/12/2021
Drawn by	MK
Checked by	DL
2	
Scale	3/8" = 1'-0"

NOTHING BUILT AT THIS WALL TO ALLOW FOR FUTURE GROWTH AT FOR THE PUBLIC PROGRAM

POTENTIAL FOR RETAIL EXPANSION @

RETAIL COUNTER CAN HAVE GLASS DISPLAY OR SOLID PANEL?


SHOULD WE INSTALL A DOOR FOR DELIVERIES / PRIVATE ENTRY AT THIS SIDE?

DO WE WANT TO INCORPORATE A DUMBWAITER FOR TRANSFERING PRODUCT FROM SECOND FLOOR ?

ID CHECK

INTERACTIVE USER EXPERIENCE

WE NEED MORE QUIDEANCE ON THE SPESIFICATIONS OF THESE CABINETS. WE WILL ASUME THAT THESE WILL NEED POWER/LIGHTING

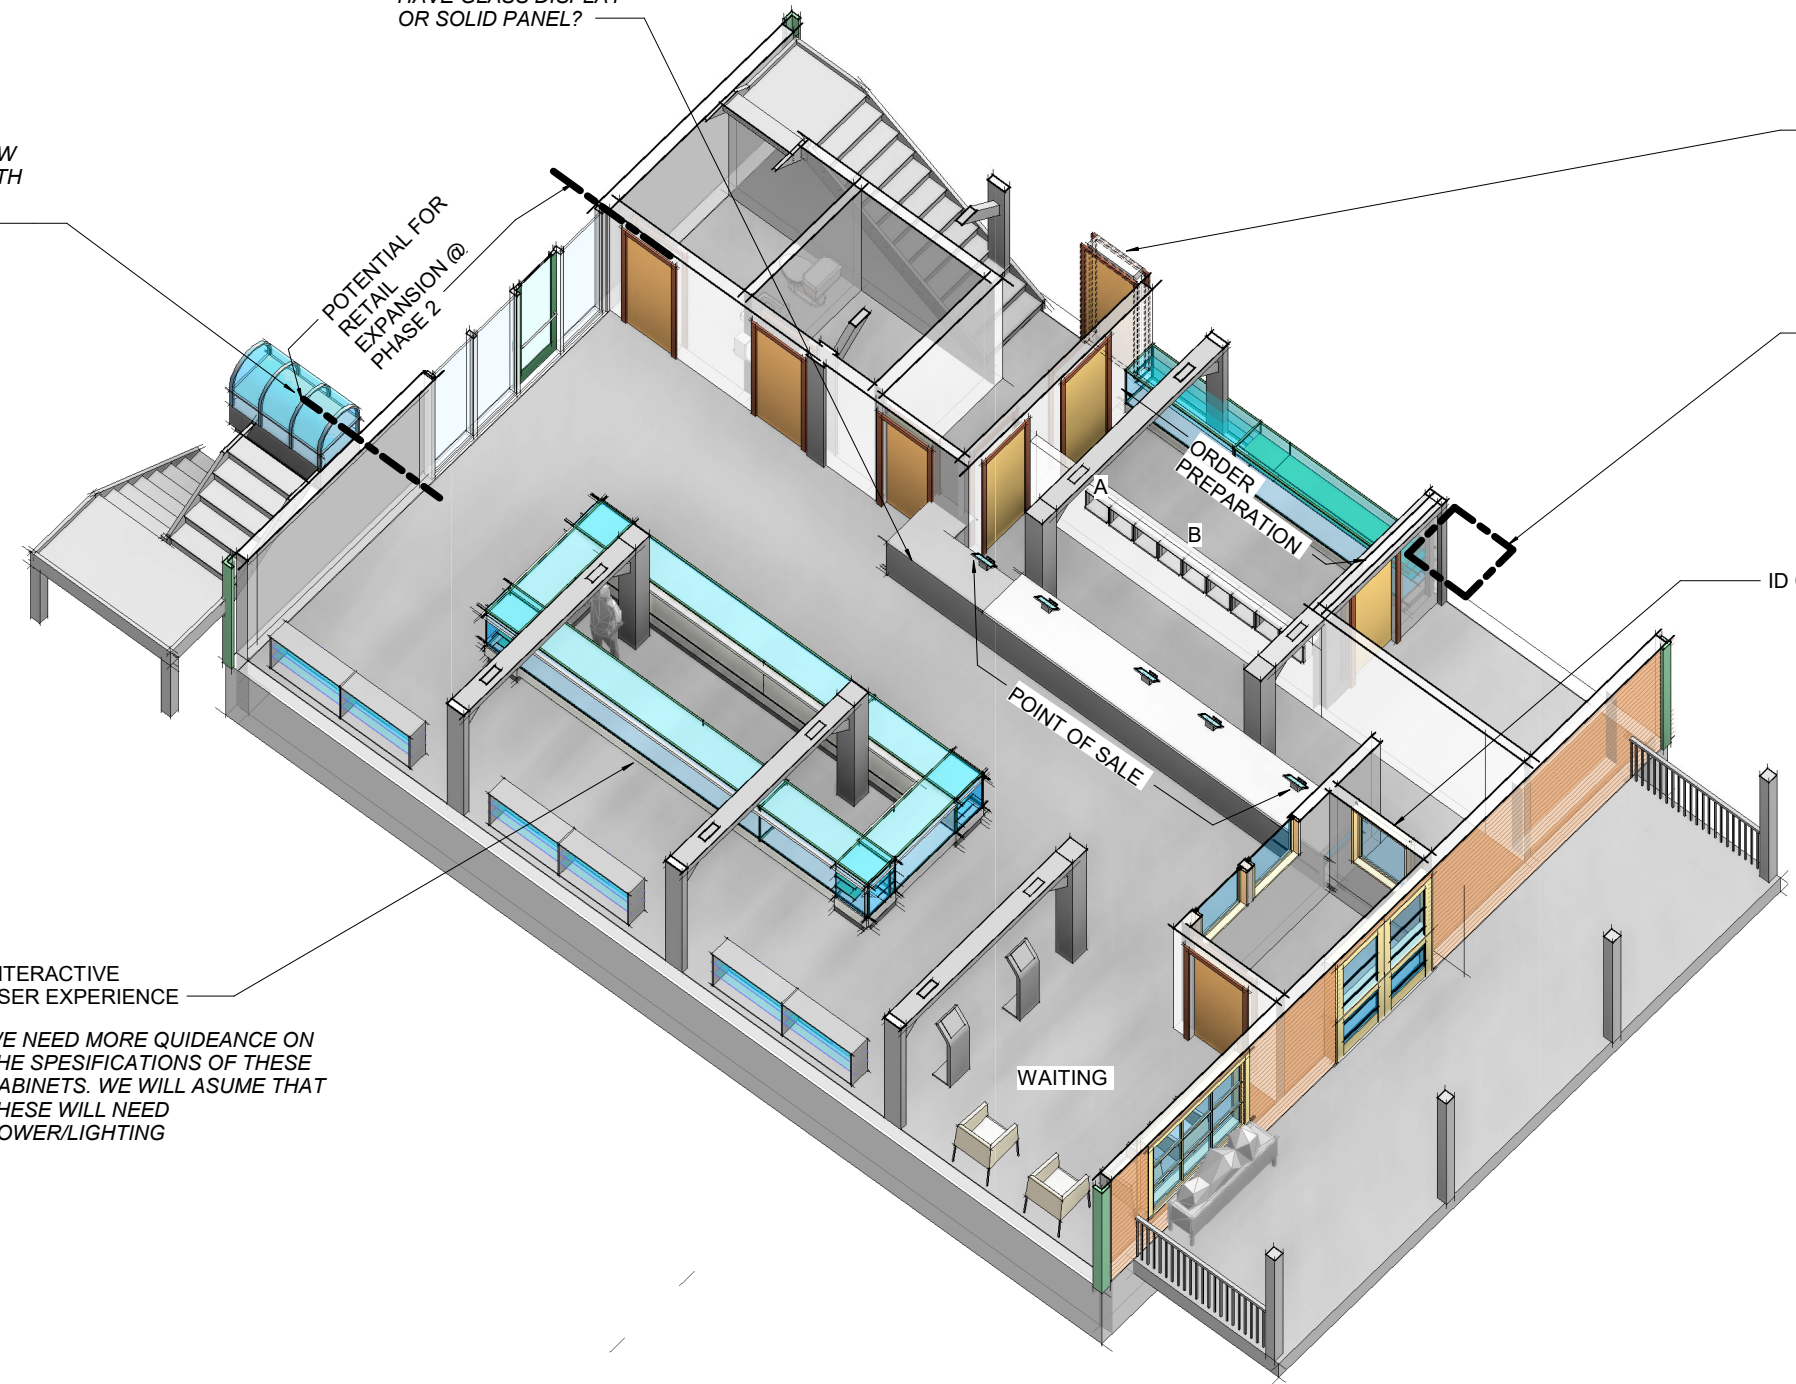

Stull and Lee Inc.
 103 Terrace Street
 Boston, MA 02120
 vox 617 426-0406
 fax 617 426-2835
 www.stullandlee.com

CIVIL
 Tighe & Bond.
 100 Bridgeport Avenue
 Suite 130
 Shelton, CT 06484
 (203) 712-1100

STRUCTURAL
 Szewczak Associates.
 200 Fisher Drive
 Avon, CT. 06001.
 (860) 677-4570

MEP
 David Cruz Engineering.
 60 Newtown rd #5801
 Danbury, CT. 06810
 (203) 300-2408.

LANDSCAPE / ENVIRONMENTAL
 Environmental Land Solutions, LLC
 8 Knight St. Suite 203
 Norwalk, CT 06851
 (203) 855-7879

LEED / ENERGY STAR
 Steven Winter Associates
 61 Washington Street
 Norwalk, CT 06854
 (203) 857-0200

REVISIONS		
No.	Description	Date

OWNER
EDDIE'S FLOWERS

2303 RINDGE STATE ROAD
 PROGRAM CONCEPT - REV. 2

PROGRAM AXON 1ST FLOOR (OPTION 4)

Project number	2303
Date	11/12/2021
Drawn by	MK
Checked by	DL
3	
Scale	



Stull and Lee Inc.
 103 Terrace Street
 Boston, MA 02120
 vox 617 426-0406
 fax 617 426-2835
 www.stullandlee.com

CIVIL
 Tighe & Bond.
 100 Bridgeport Avenue
 Suite 130
 Shelton, CT 06484
 (203) 712-1100

STRUCTURAL
 Szewczak Associates.
 200 Fisher Drive
 Avon, CT. 06001.
 (860) 677-4570

MEP
 David Cruz Engineering.
 60 Newtown rd #5801
 Danbury, CT. 06810
 (203) 300-2408.

LANDSCAPE / ENVIRONMENTAL
 Environmental Land Solutions, LLC
 8 Knight St. Suite 203
 Norwalk, CT 06851
 (203) 855-7879

LEED / ENERGY STAR
 Steven Winter Associates
 61 Washington Street
 Norwalk, CT 06854
 (203) 855-0200

REVISIONS		
No.	Description	Date

OWNER
EDDIE'S FLOWERS

2303 RINDGE STATE ROAD
 PROGRAM CONCEPT - REV. 2

OPTION 4 "ISLAND" INTERIOR PERSPECTIVE

Project number	2303
Date	11/12/2021
Drawn by	MK
Checked by	DL
6	
Scale	



Stull and Lee Inc.
 103 Terrace Street
 Boston, MA 02120
 vox 617 426-0406
 fax 617 426-2835
 www.stullandlee.com

CIVIL
 Tighe & Bond.
 100 Bridgeport Avenue
 Suite 130
 Shelton, CT 06484
 (203) 712-1100

STRUCTURAL
 Szewczak Associates.
 200 Fisher Drive
 Avon, CT. 06001.
 (860) 677-4570

MEP
 David Cruz Engineering.
 60 Newtown rd #5801
 Danbury, CT. 06810
 (203) 300-2408.

LANDSCAPE / ENVIRONMENTAL
 Environmental Land Solutions, LLC
 8 Knight St. Suite 203
 Norwalk, CT 06851
 (203) 855-7879

LEED / ENERGY STAR
 Steven Winter Associates
 61 Washington Street
 Norwalk, CT 06854
 (203) 855-0200

REVISIONS		
No.	Description	Date

OWNER
EDDIE'S FLOWERS

2303 RINDGE STATE ROAD

PROGRAM CONCEPT - REV. 2

OPTION 4 "ISLAND"

Project number	2303
Date	11/12/2021
Drawn by	MK
Checked by	DL
	7
Scale	

12/10/2021 4:53:59 PM



Stull and Lee Inc.
 103 Terrace Street
 Boston, MA 02120
 tel - 617 426-0406
 fax - 617 708-1846
 www.stullandlee.com



No.	Description	Date

EDDIE'S FLOWERS

PROPOSED GROUND FLOOR PLAN

stamp


OPTION 5

Project number	2303
Date	Issue Date
Drawn by	Author
Checked by	Checker

8

Scale 3/8" = 1'-0"

1 PROPOSED - GROUND FLOOR PLAN
 3/8" = 1'-0"

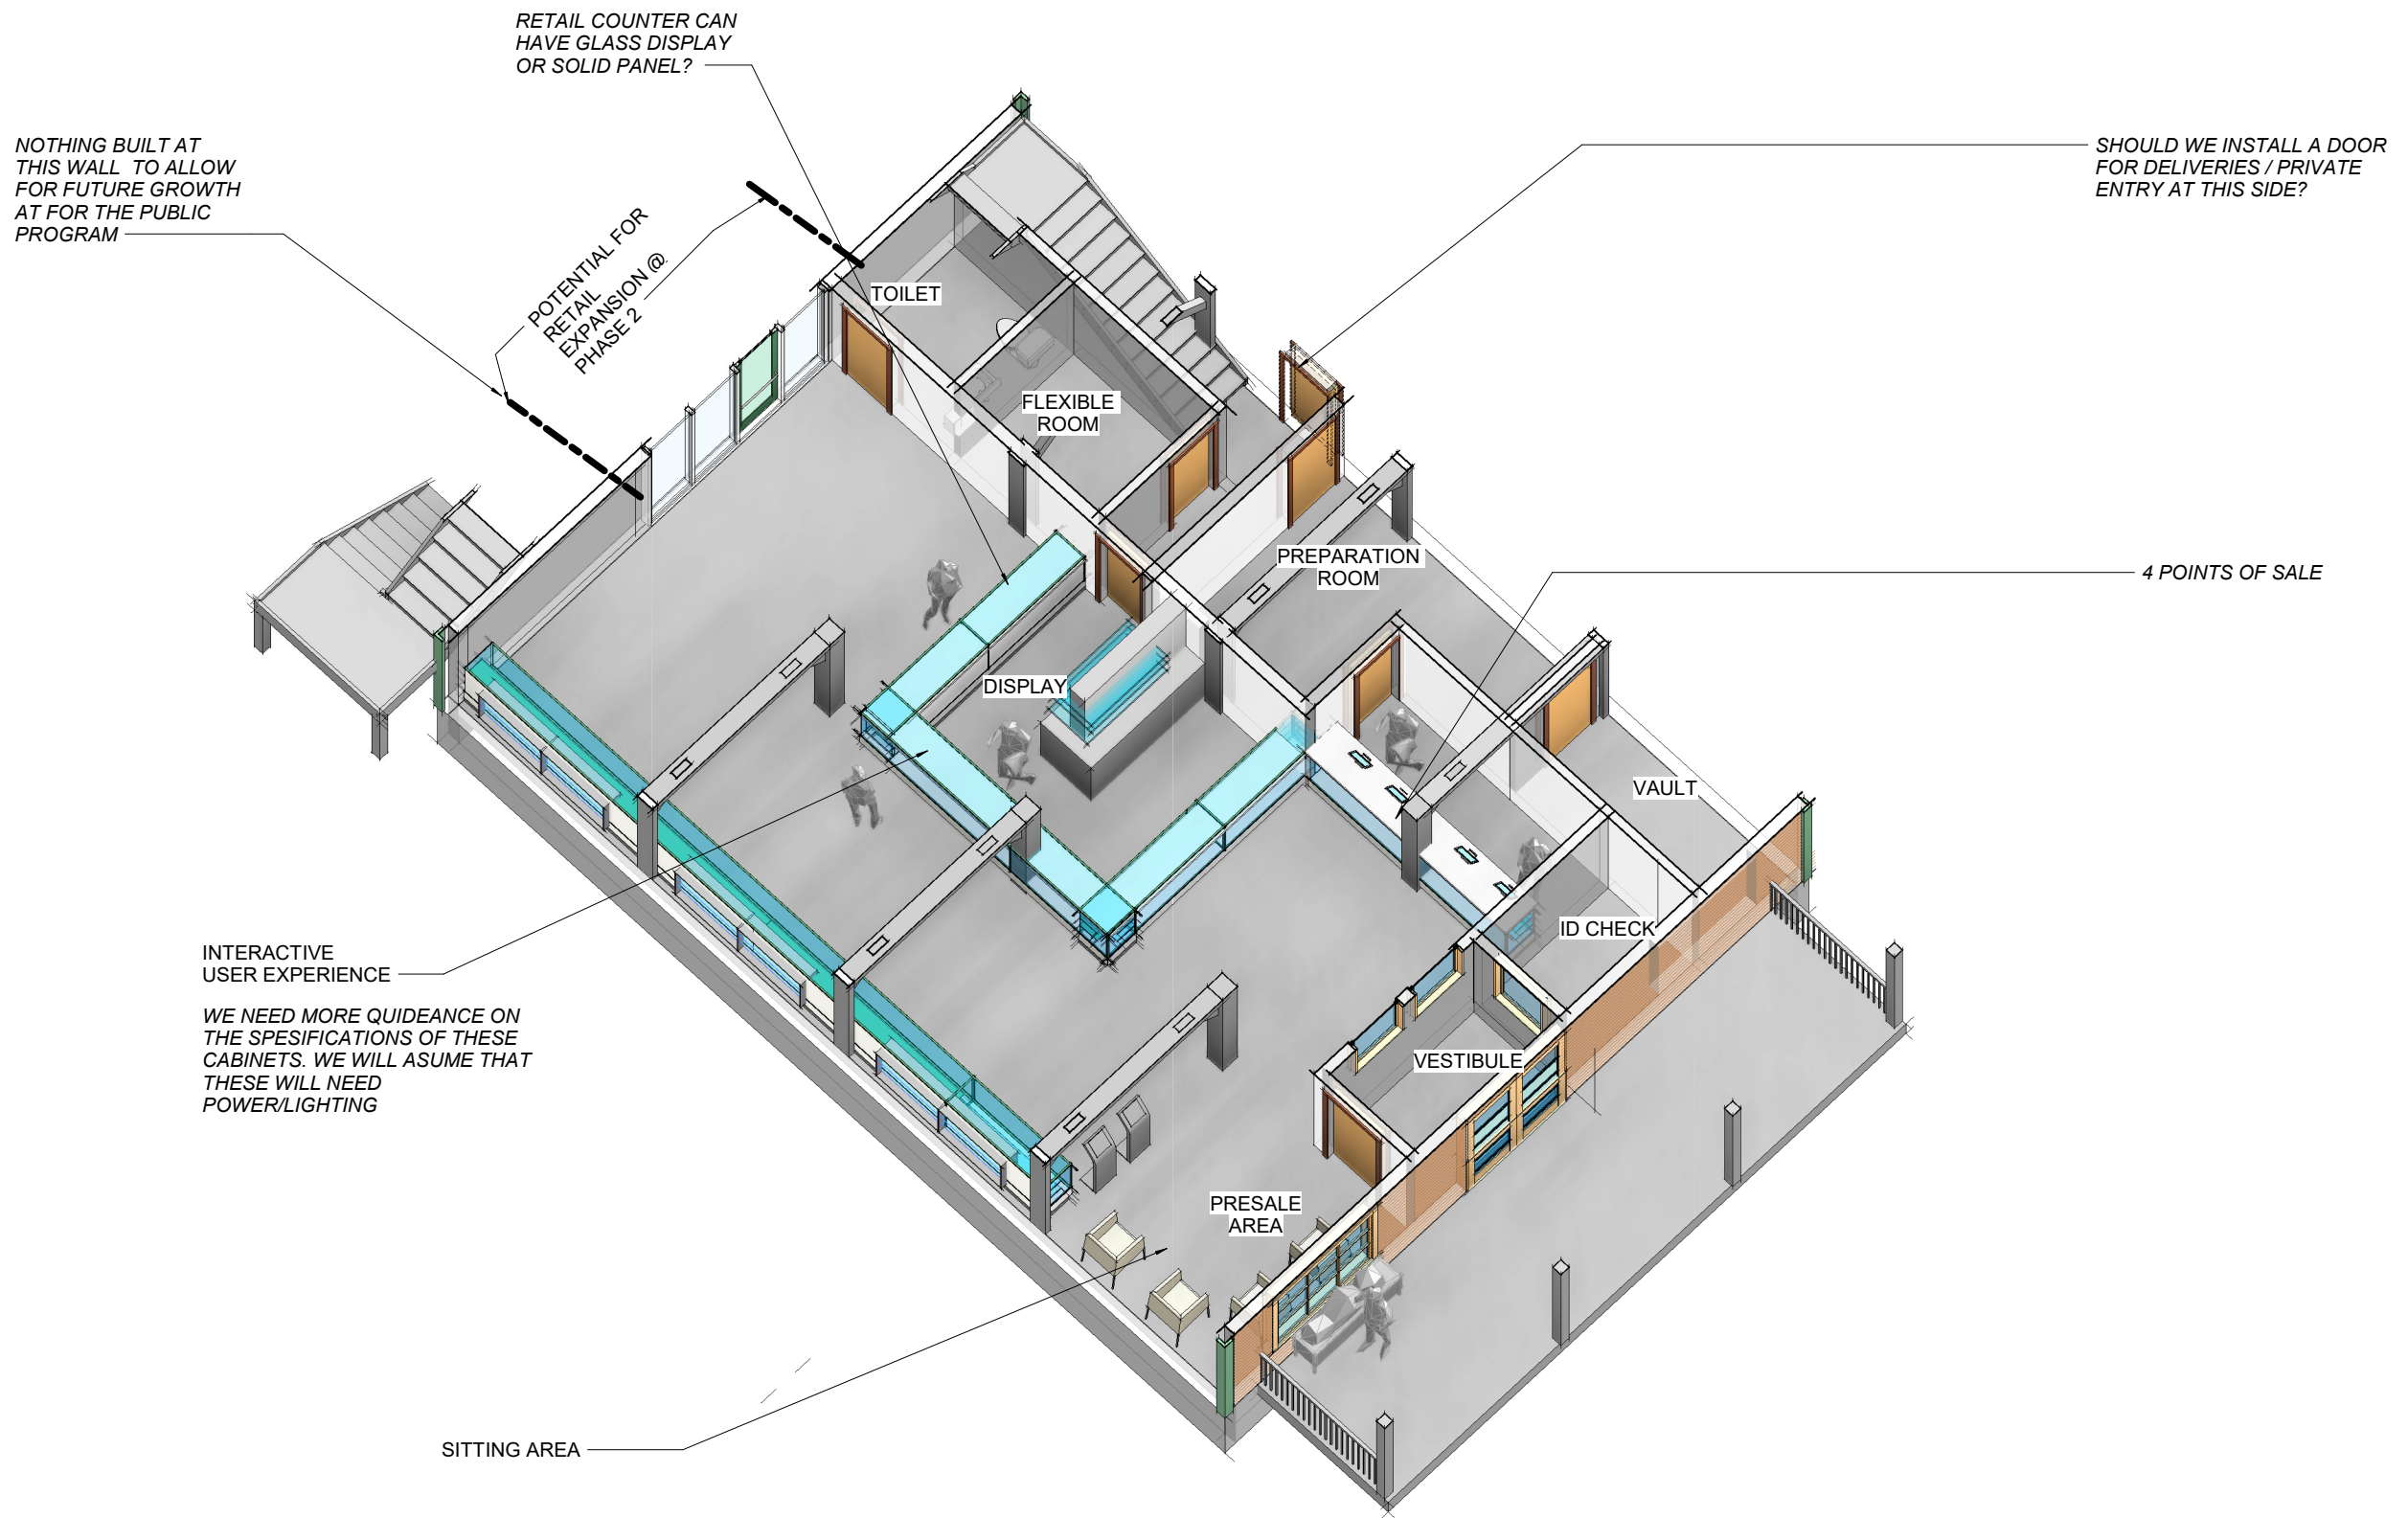

CIVIL
 Tighe & Bond.
 100 Bridgeport Avenue
 Suite 130
 Shelton, CT 06484
 (203) 712-1100

STRUCTURAL
 Szewczak Associates.
 200 Fisher Drive
 Avon, CT. 06001.
 (860) 677-4570

MEP
 David Cruz Engineering.
 60 Newtown rd #5801
 Danbury, CT. 06810
 (203) 300-2408.

LANDSCAPE / ENVIRONMENTAL
 Environmental Land Solutions, LLC
 8 Knight St. Suite 203
 Norwalk, CT 06851
 (203) 855-7879

LEED / ENERGY STAR
 Steven Winter Associates
 61 Washington Street
 Norwalk, CT 06854
 (203) 857-0200

REVISIONS		
No.	Description	Date

OWNER
EDDIE'S FLOWERS

2303 RINDGE STATE ROAD
 PROGRAM CONCEPT - REV. 2

PROGRAM AXON 1ST FLOOR (OPTION 5)

Project number	2303
Date	11/12/2021
Drawn by	MK
Checked by	DL
9	
Scale	



Stull and Lee Inc.
 103 Terrace Street
 Boston, MA 02120
 tel - 617 426-0406
 fax - 617 708-1846
 www.stullandlee.com

No.	Description	Date

**EDDIE'S
FLOWERS**

**2303 RINDGE
STATE ROAD**

**OPTION 5
INTERIOR
PERSPECTIVE**

stamp

Project number	2303
Date	Issue Date
Drawn by	Author
Checked by	Checker

10

Scale