




COSTA MESA 234 EAST 17TH STREET, SUITE 200 COSTA MESA, CA 92627 949-548-5000 P 949-548-5001 F

These drawings have been prepared as one coordinated set of drawings and are complimentary. What is required by one drawing is required by all of the drawings, even if a detail or component part is not identified on every sheet. Any user's reliance on a single or select few sheet(s) of the drawings without consideration for the information included in the entire set of drawings will be at

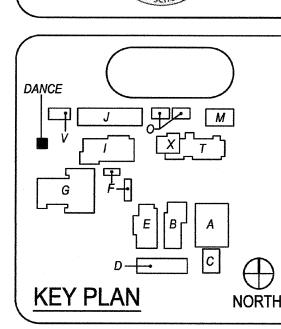

FILE NO. 30-H5 **IDENTIFICATION STAMP** DIV. OF THE STATE ARCHITECT APPL. 04-118263

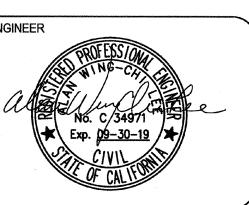

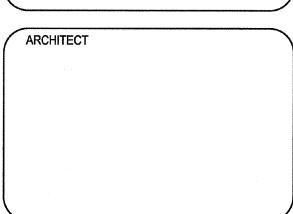


CLIENT		
HUNTINGTON BEACH UNION HIGH		
SCHOOL DISTRICT		
PROJECT NUMBER		
18296		
DATE	5-08-2019	
DRA	WN BY: DB	
CHECKED BY: RC		
REVISIONS		
No.	Description	Date

Construction Documents

GRADING PLAN

C001

Phone: 949-252-1688

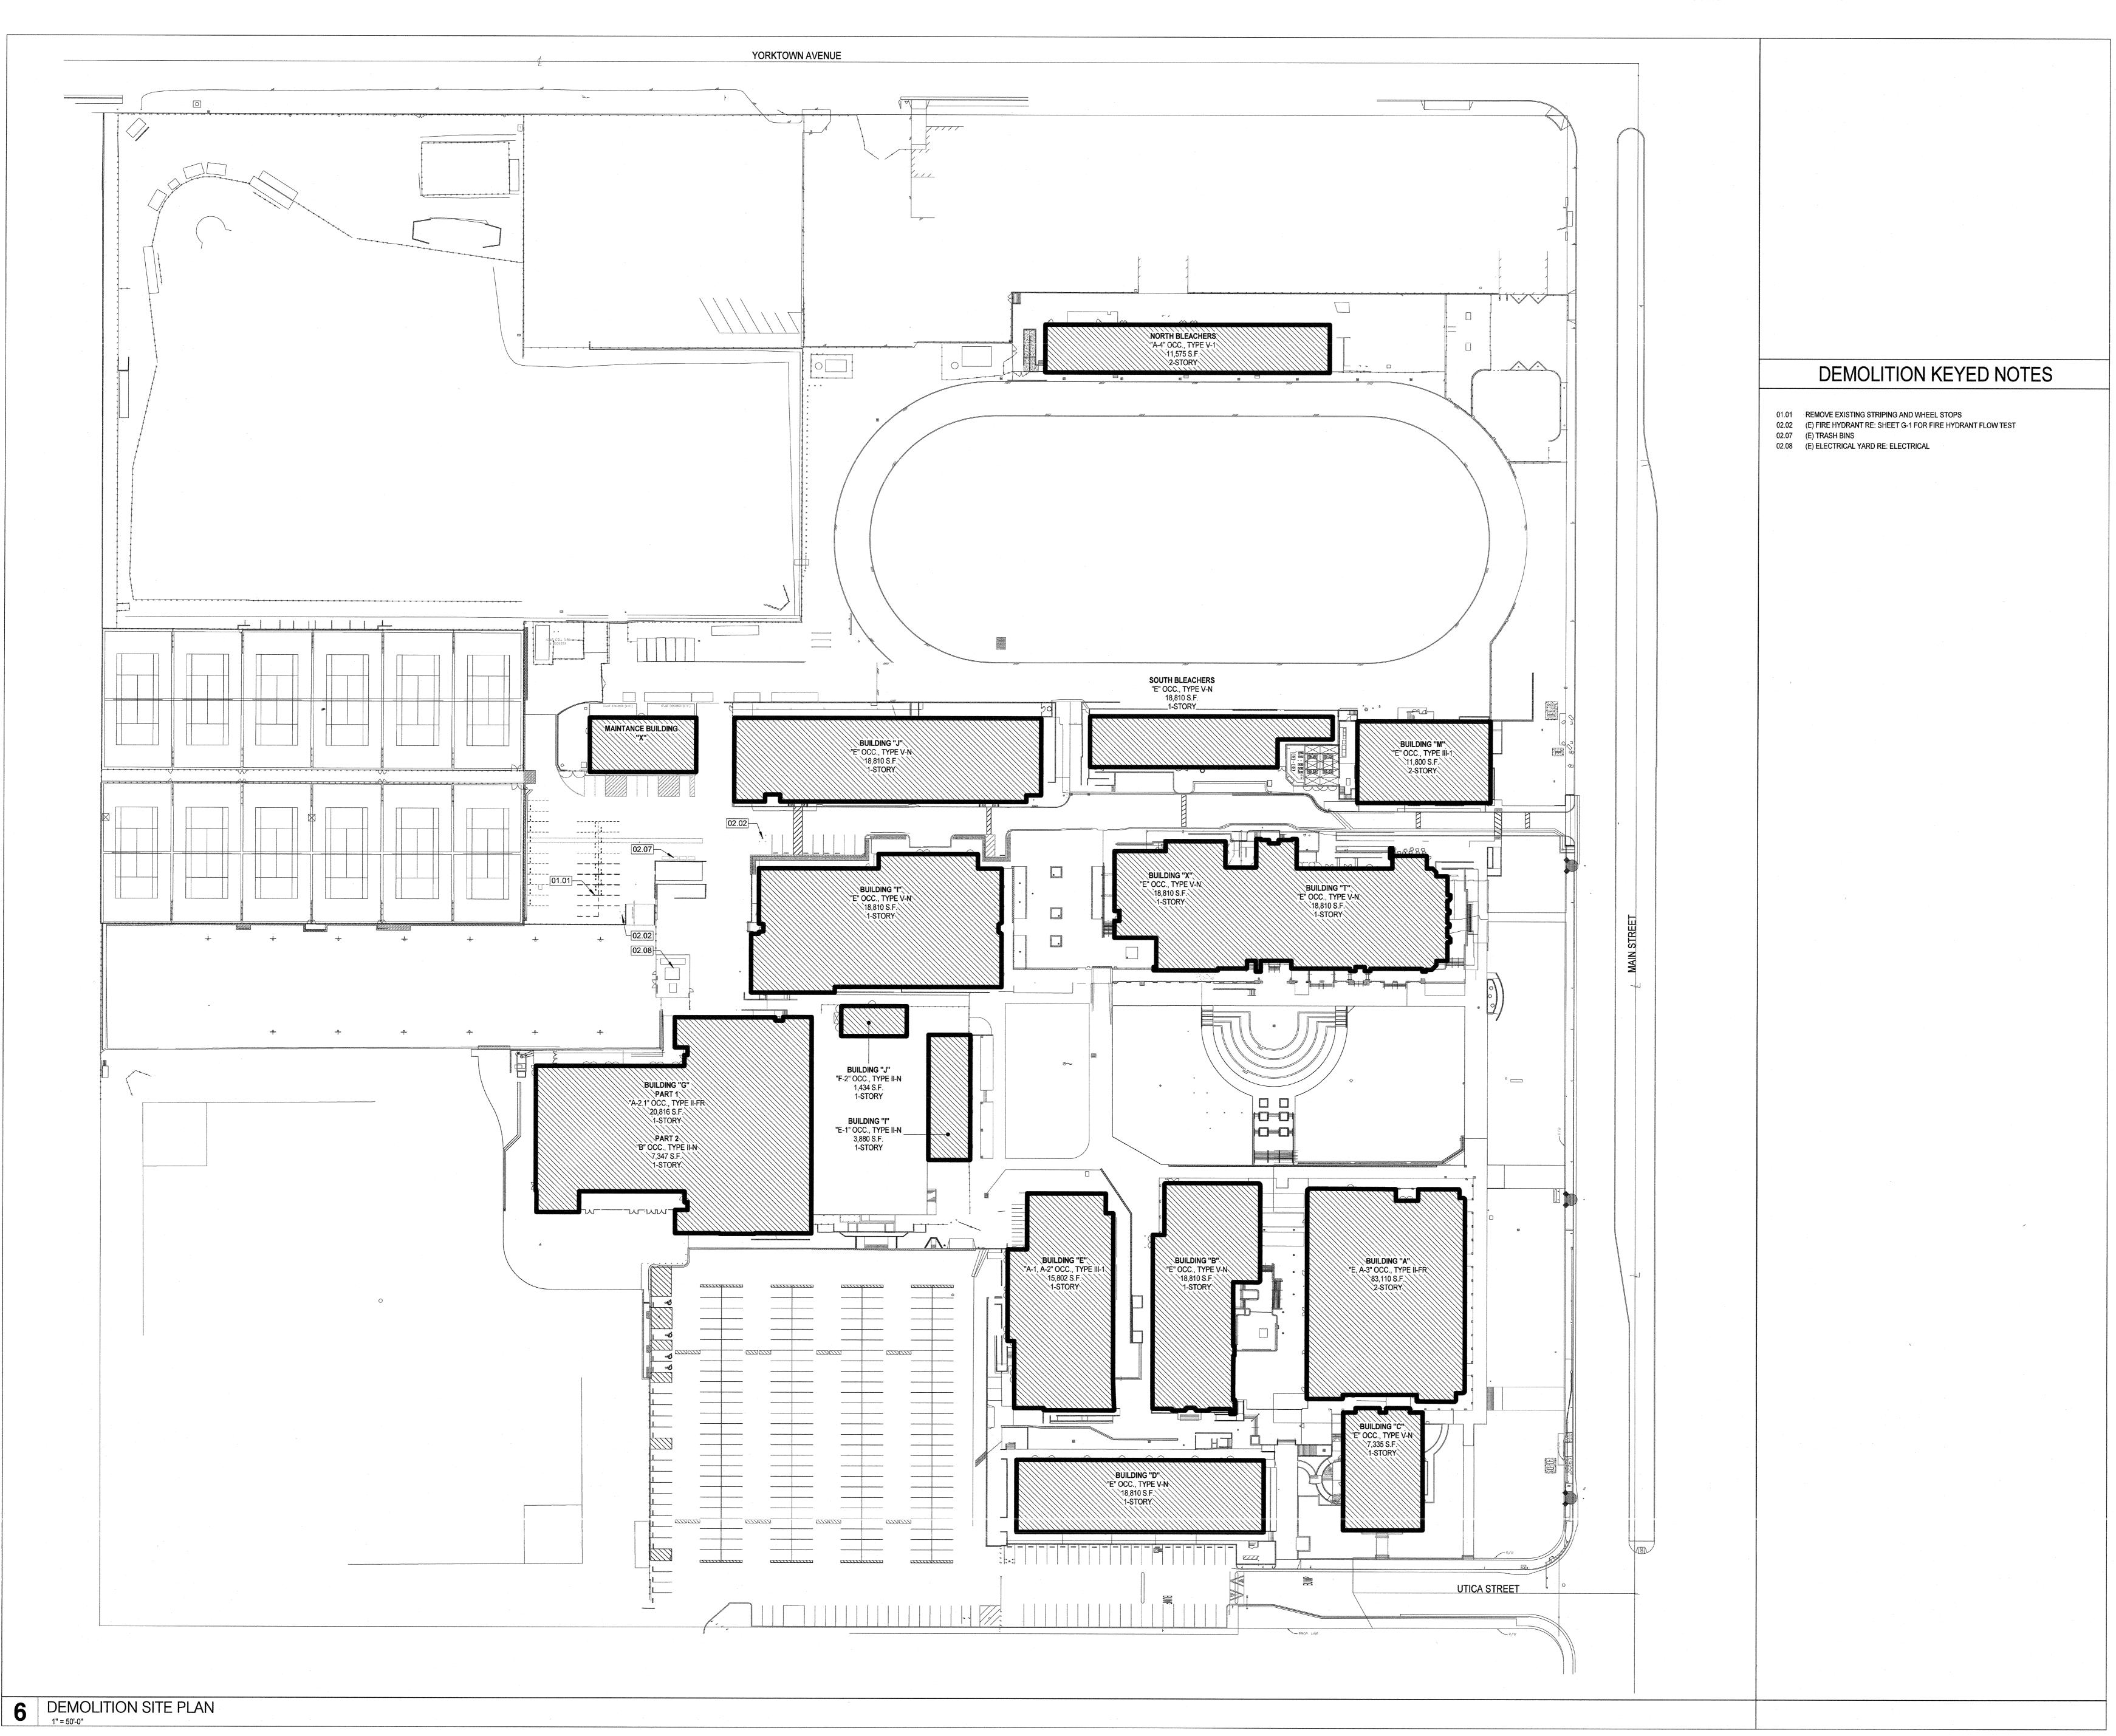




COSTA MESA 234 EAST 17TH STREET, SUITE 200 COSTA MESA, CA 92627

949-548-5000 P 949-548-5001 F

PBK.com


These drawings have been prepared as one coordinated set of drawings and are complimentary. What is required by one drawing is required by all of the drawings, even if a detail or component part is not identified on every sheet. Any user's reliance on a single or select few sheet(s) of the drawings without consideration for the information included in the entire set of drawings will be at information included in the entire set of drawings will be at the user's sole risk and shall not form the basis for a request for additional compensation or time.

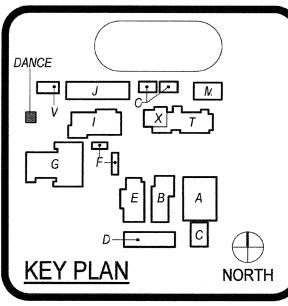


IDENTIFICATION STAMP DIV. OF THE STATE ARCHITECT APPL. 04-118263

ACS _____ FLS _____ SS _____

DATE _____ MAY ____ 0 _ 9 _ 2019

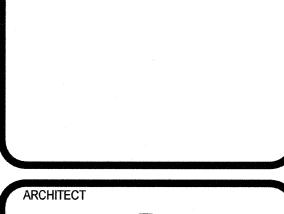

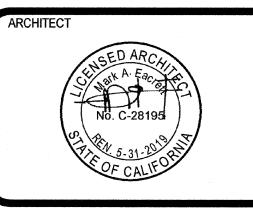

CLIENT HUNTINGTON BEACH UNION HIGH SCHOOL DISTRICT PROJECT NUMBER 05/09/2019 DRAWN BY: CHECKED BY: REVISIONS Description

SITE DEMOLITION **PLAN**

DSA SUBMITTAL