


60' - 0"


12' - 0"

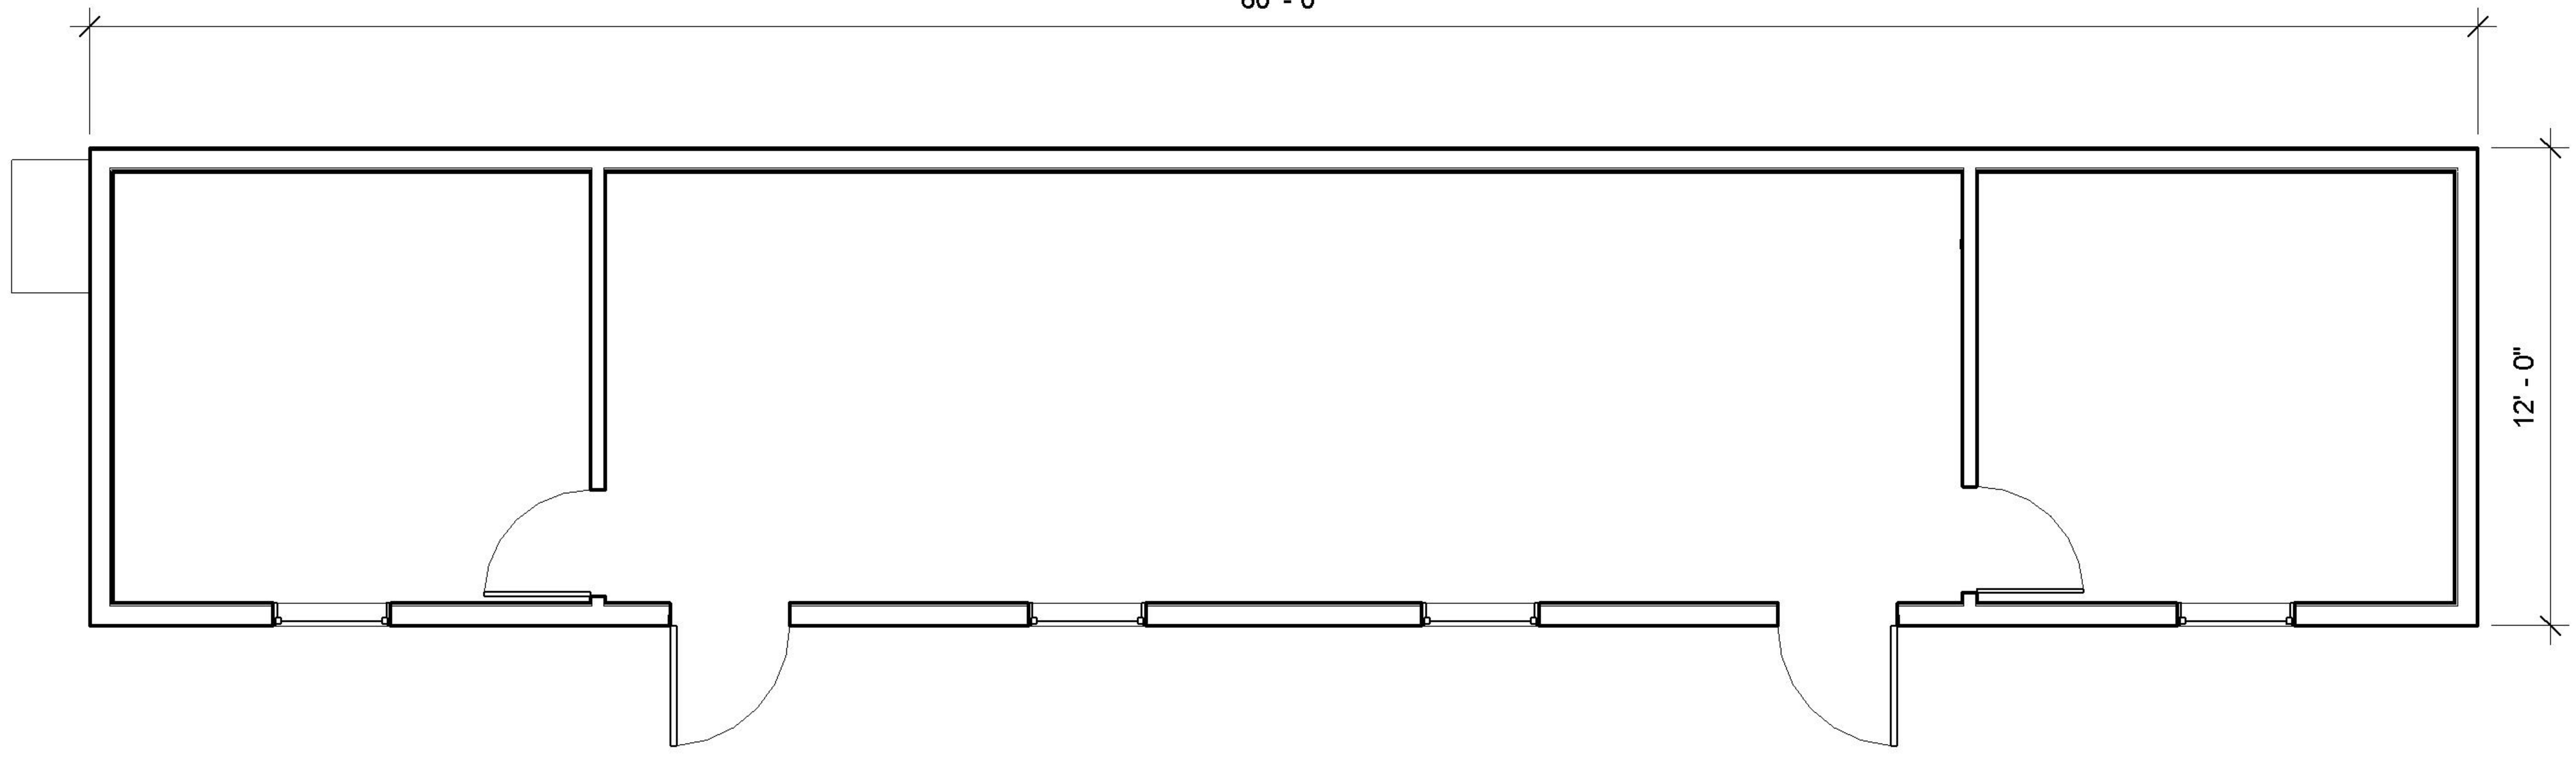

1

Level 1

1 : 50

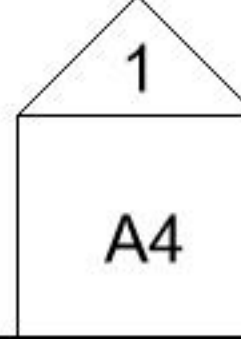

HARD SHAK
STRUCTURES

www.hardshak.com

No.	Description	Date

12' x 60' Hard Shak

Floor Plan

Project number	A1	
Date		Issue Date
Drawn by		
Checked by		Checker
Scale		1 : 50