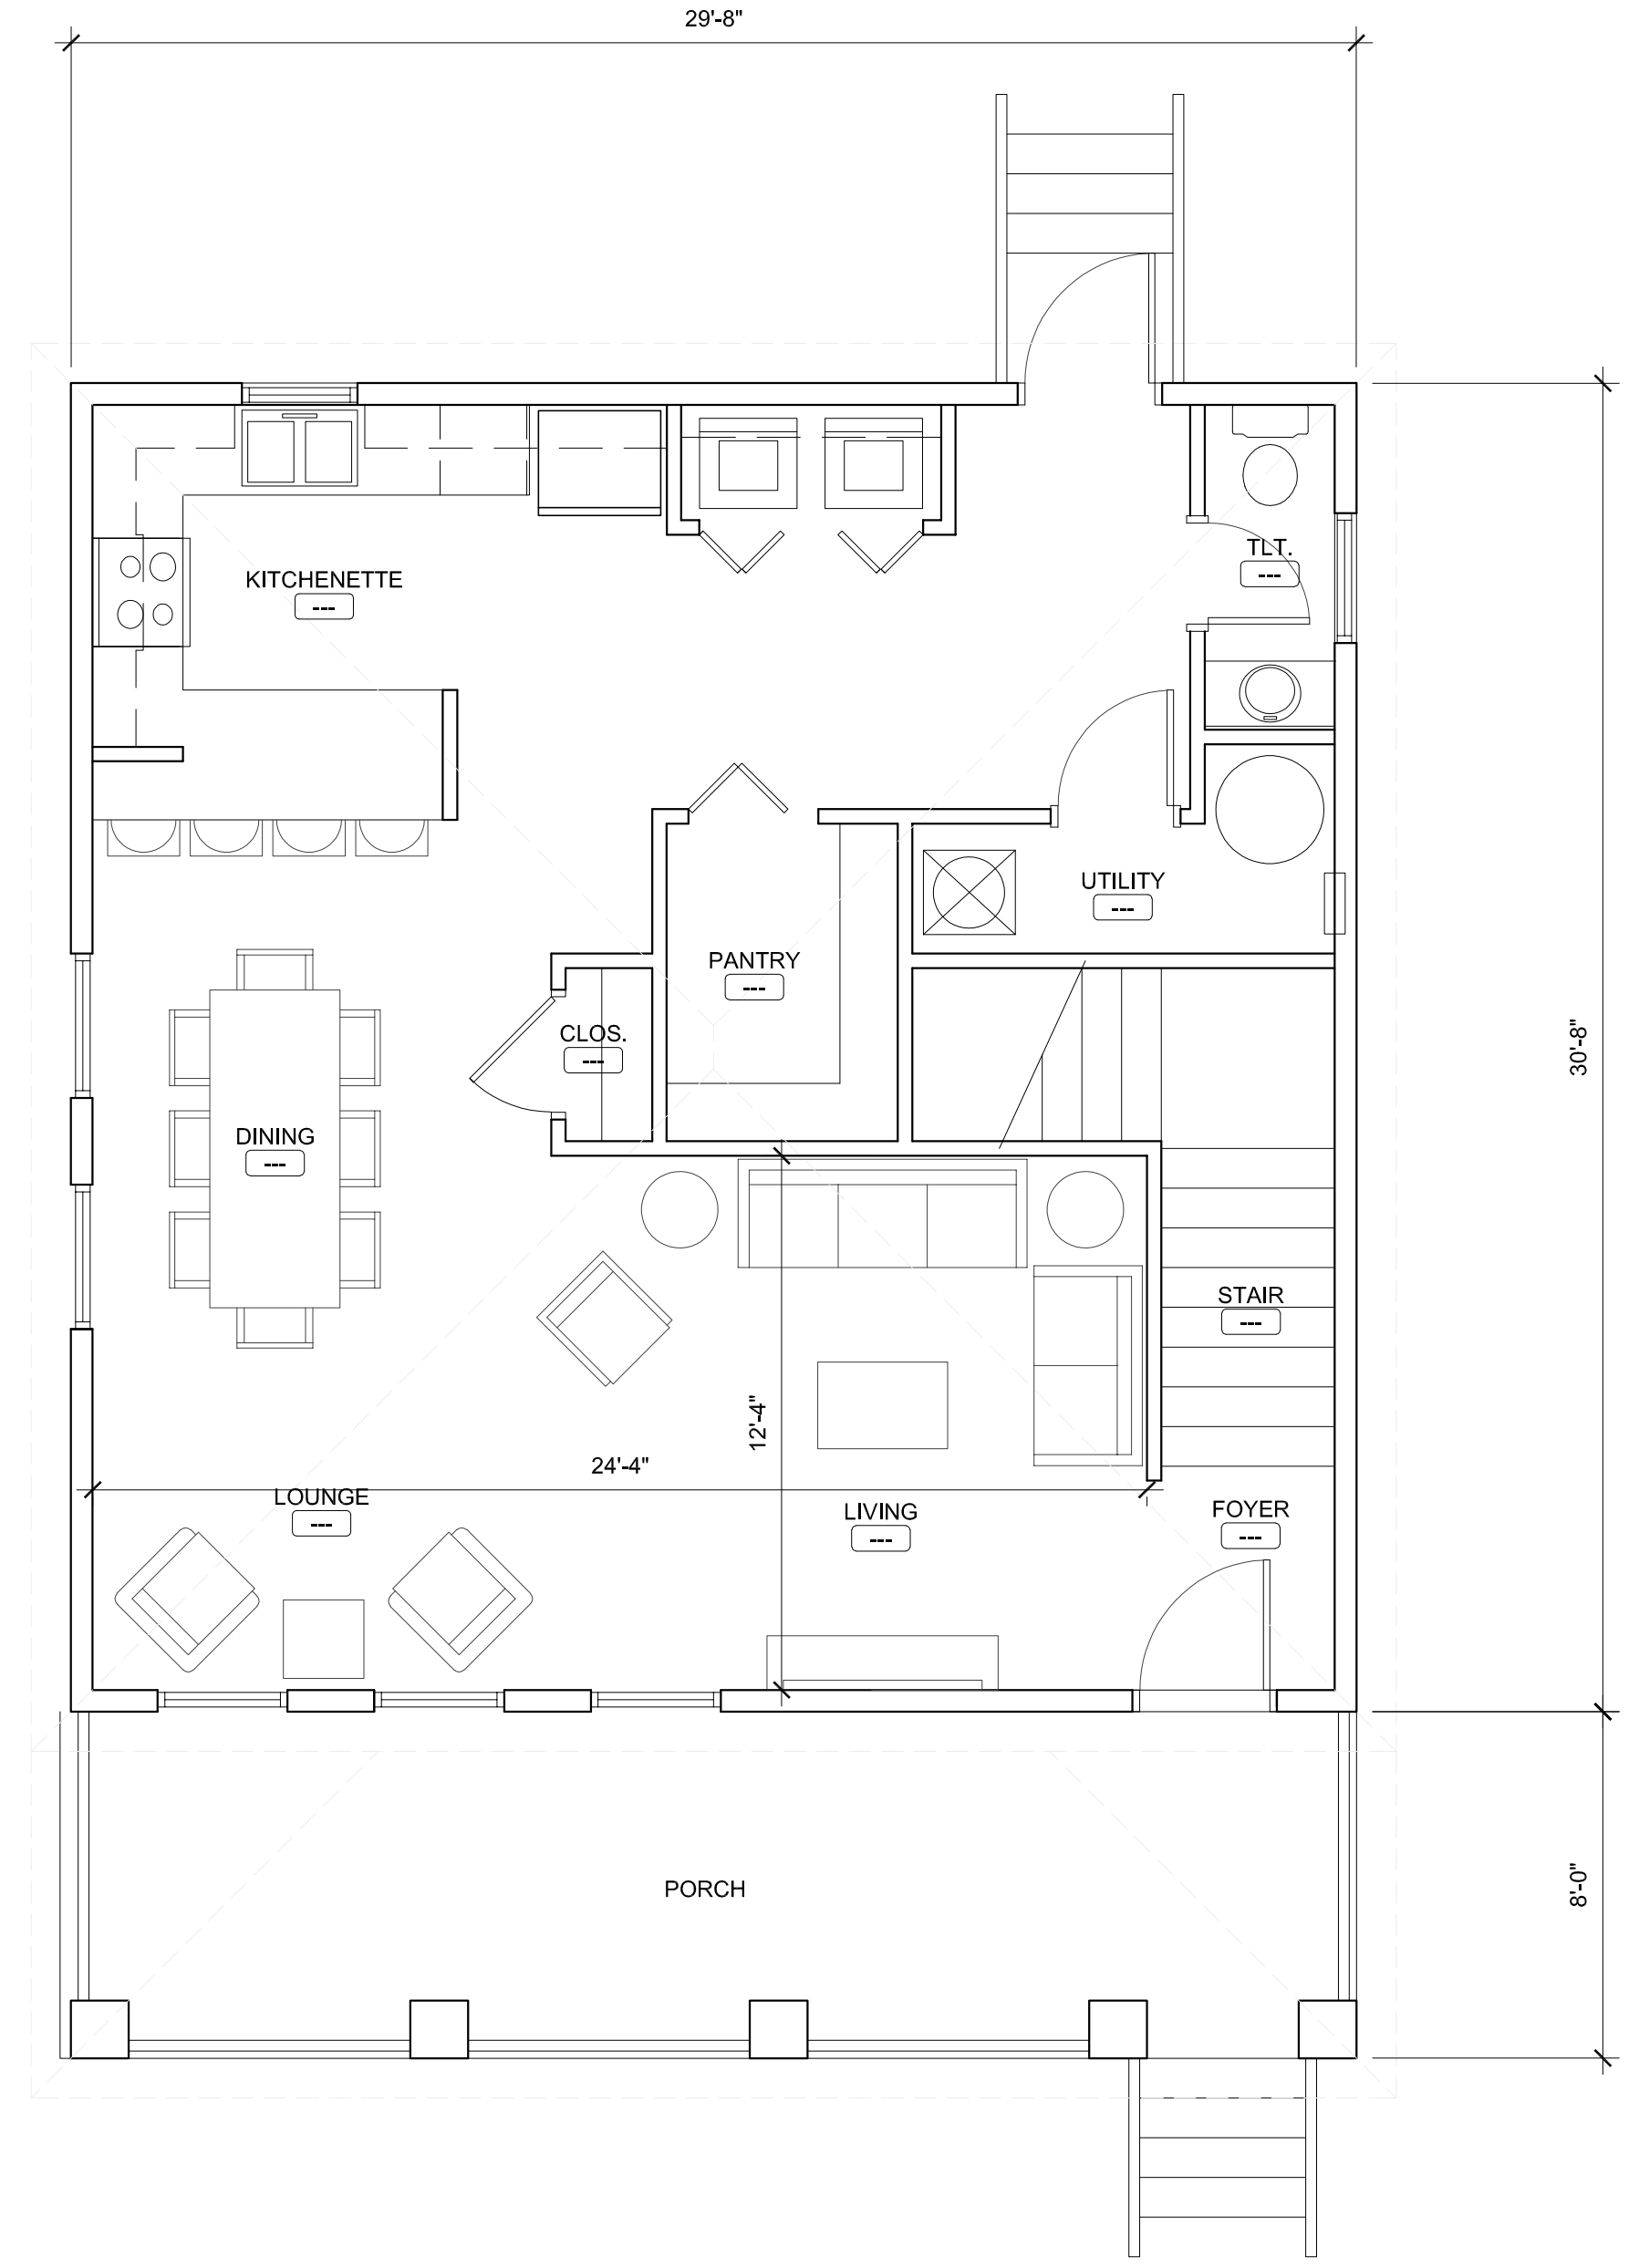

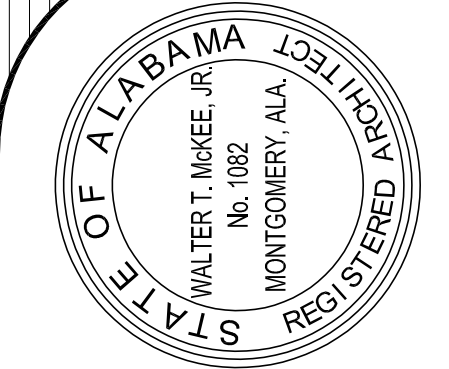
 **3-PERSON DUPLEX UNIT**  
**UPPER FLOOR PLAN**  
 SCALE: 1/4" = 1'-0"



 **3-PERSON DUPLEX UNIT**  
**MAIN FLOOR PLAN**  
 SCALE: 1/4" = 1'-0"

**APARTMENT UNITS**  
**TROJAN PARK**  
 TROY, ALABAMA



**McKee and Associates**  
 ARCHITECTURE and INTERIOR DESIGN  
 631 SOUTH HULL STREET MONTGOMERY, ALABAMA 36104 (334) 834-9933

SHEET TITLE : FLOOR PLANS:  
 3-PERSON DUPLEX UNIT

MCKEE JOB # : 17-XXX

DRAWN BY : ks

DATE : 5-5-17

REVISED DATE :

REVISED DATE :

REVISED DATE :

SHEET NO. : **A1.1**