



ADVENT

2310 Kline Avenue Nashville, TN 37211
office // 615.742.3355
web // www.adventresults.com

FLIGHT 1 ISSUED: 01/28/21



UNIVERSITY OF
SOUTHERN CALIFORNIA

HALL OF FAME

PRODUCTION DOCUMENTS

GENERAL REQUIREMENTS: THE CONCEPTS ON THIS SHEET ARE THE INTELLECTUAL PROPERTY OF ADVENT DESIGN. ANY UNAUTHORIZED USAGE OR DUPLICATION OF THIS INFORMATION IS STRICTLY PROHIBITED WITHOUT THE PERMISSION OF ADVENT (UNLESS OTHERWISE STATED). 2018



I UNDERSTAND THAT PROOFREADING IS MY RESPONSIBILITY (FINAL SPELLING, CONTENT, STATISTICS) AND THAT ANY ERRORS IN PROOFREADING ON THE APPROVED SHEET THAT MAY RESULT IN A REPRINT ARE ALSO MY RESPONSIBILITY. IF I CHOOSE TO NOT PROOFREAD THE FOLLOWING DESIGN(S), I WILL NOT HOLD ADVENT RESPONSIBLE FOR ANY ERRORS.

I HAVE READ AND UNDERSTAND THESE GENERAL REQUIREMENTS

SIGNATURE

DATE

Project No: 2190901

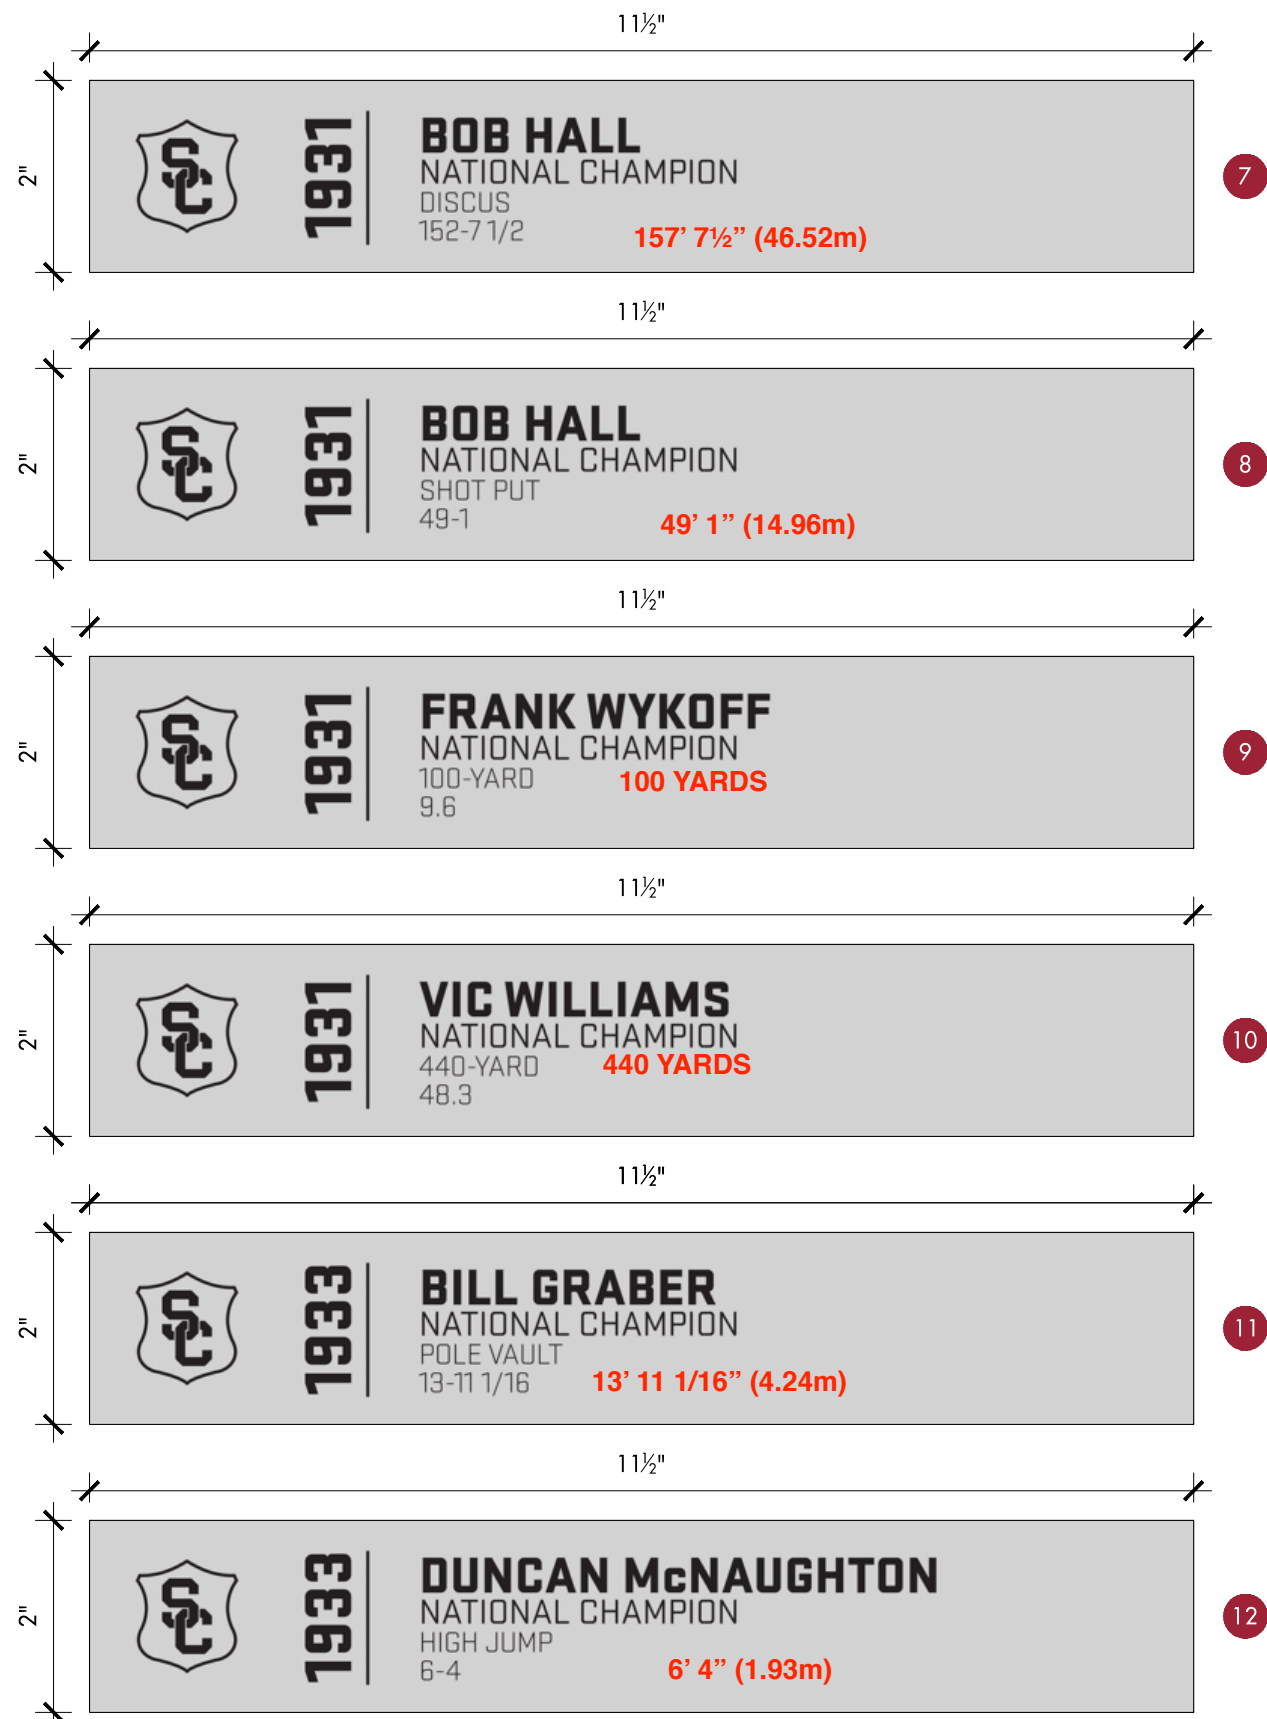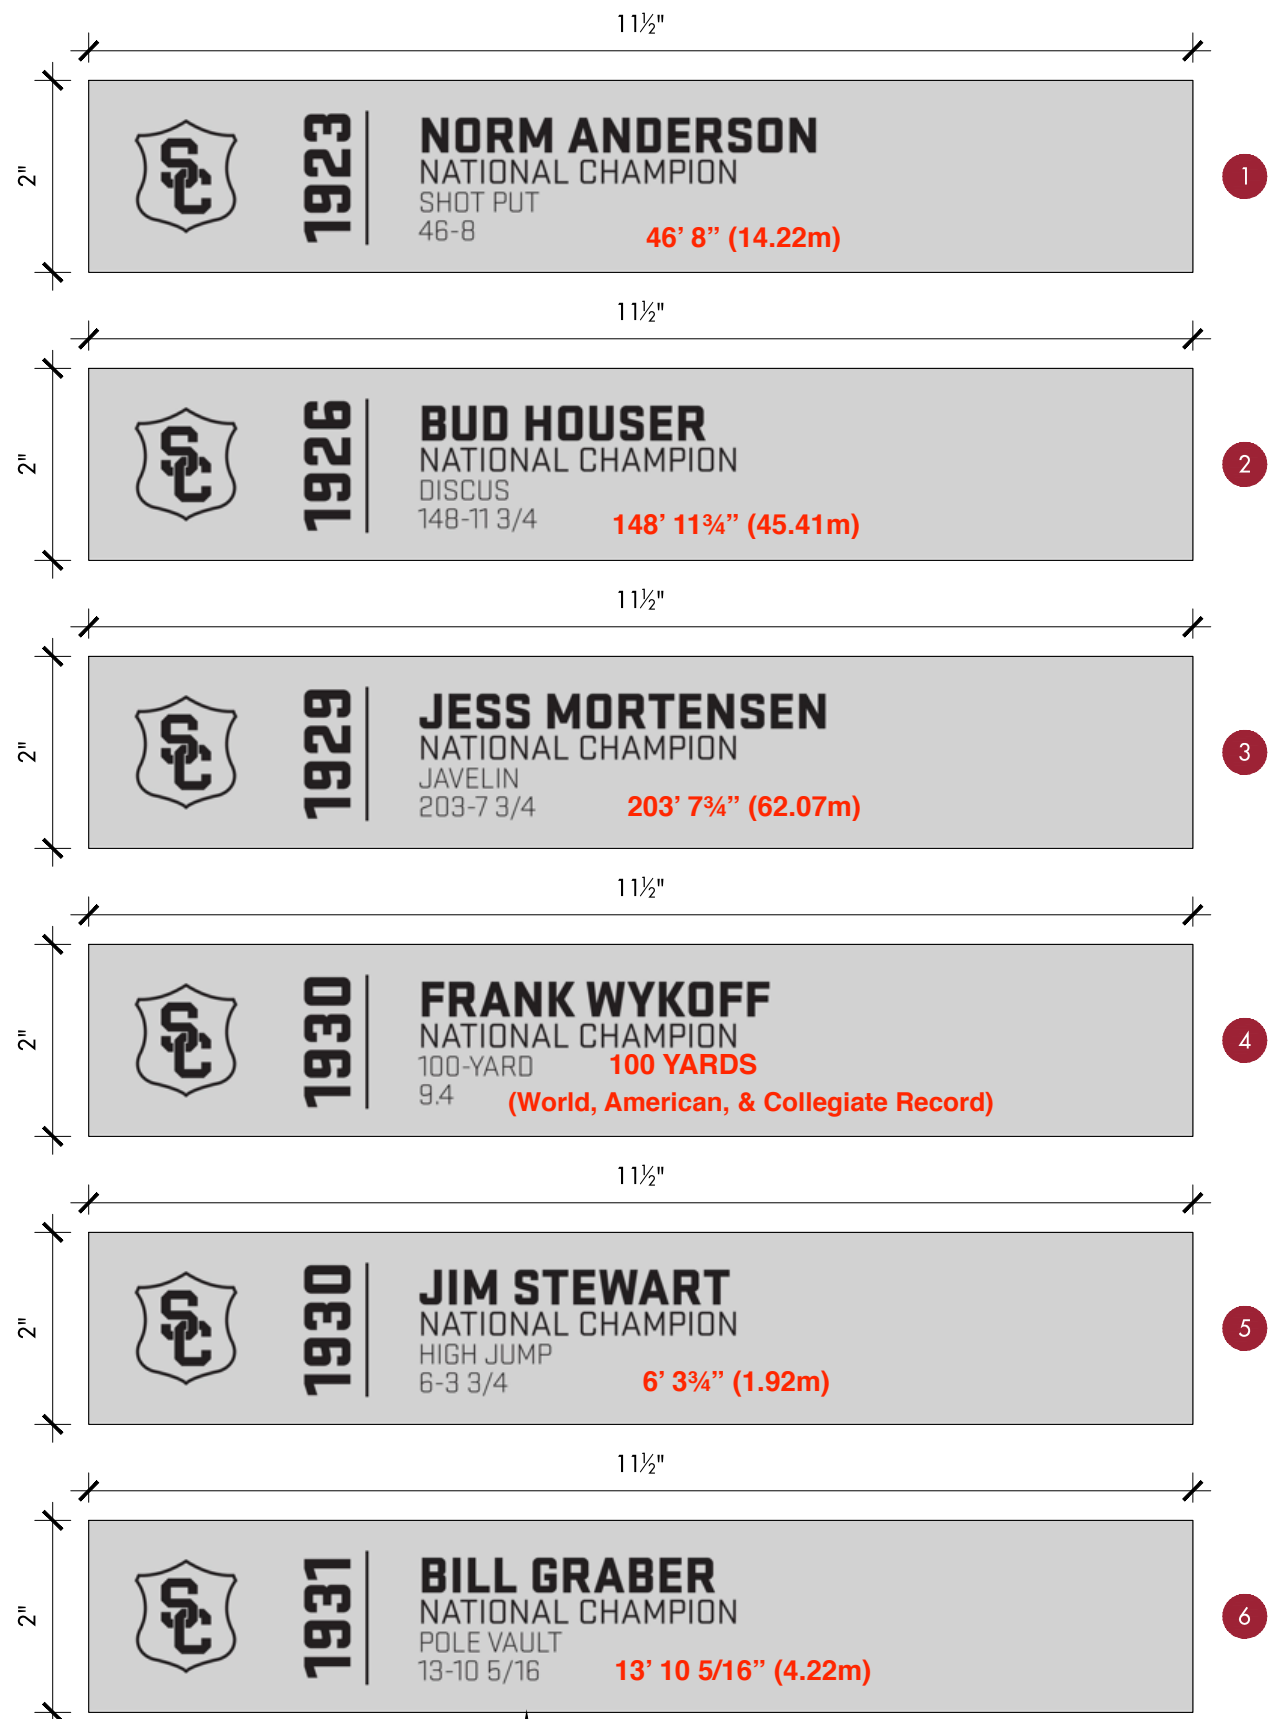

[M-7] CUSTOM ALUMINUM PLAQUES,
MAGNETIC MOUNTED TO CASEWORK

1 ENLARGED PLAQUES
Scale: 6" = 1' 0"



2310 Kline Avenue Nashville, TN 37211
office // 615.742.3355
web // www.adventresults.com

UNIVERSITY OF
SOUTHERN CALIFORNIA



HALL OF FAME

FLIGHT 1 ISSUED: 01/28/21

REVISIONS		
NO.	MM/DD/YYYY	DESCRIPTION



Drawn By: ACY

SITE SURVEY
SITE SURVEY NEEDED FOR THIS AREA. DISPLAY IS BASED OFF OF ARCHITECTURAL PLANS

DOCUMENT REVIEW
MUST CHECK ONE
 APPROVED
 APPROVED W/ COMMENTS
 NOT APPROVED
 X INITIAL/DATE

SECOND FLOOR
 HALL OF FAME
 NCAA INDIVIDUAL CHAMPIONS CASE 1 & 2

Project No: 2190901

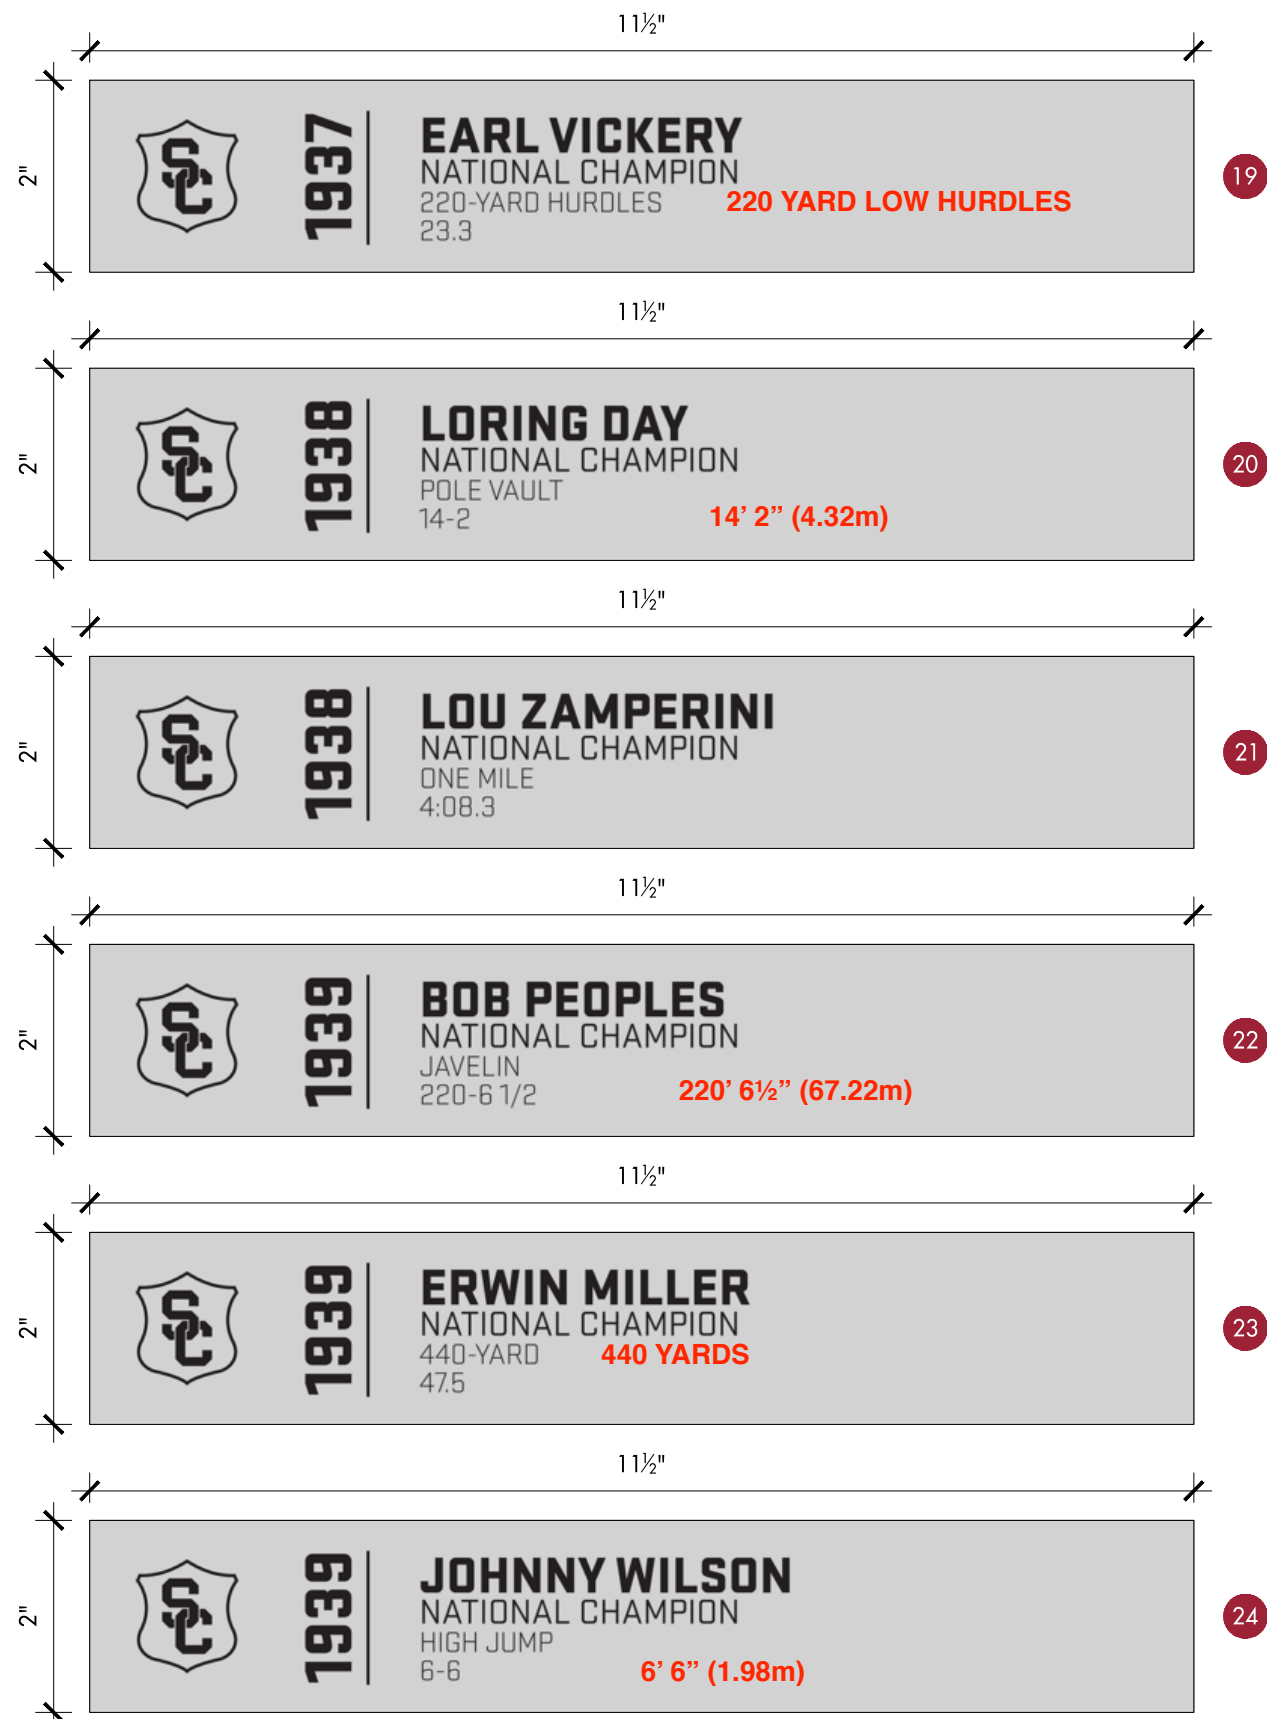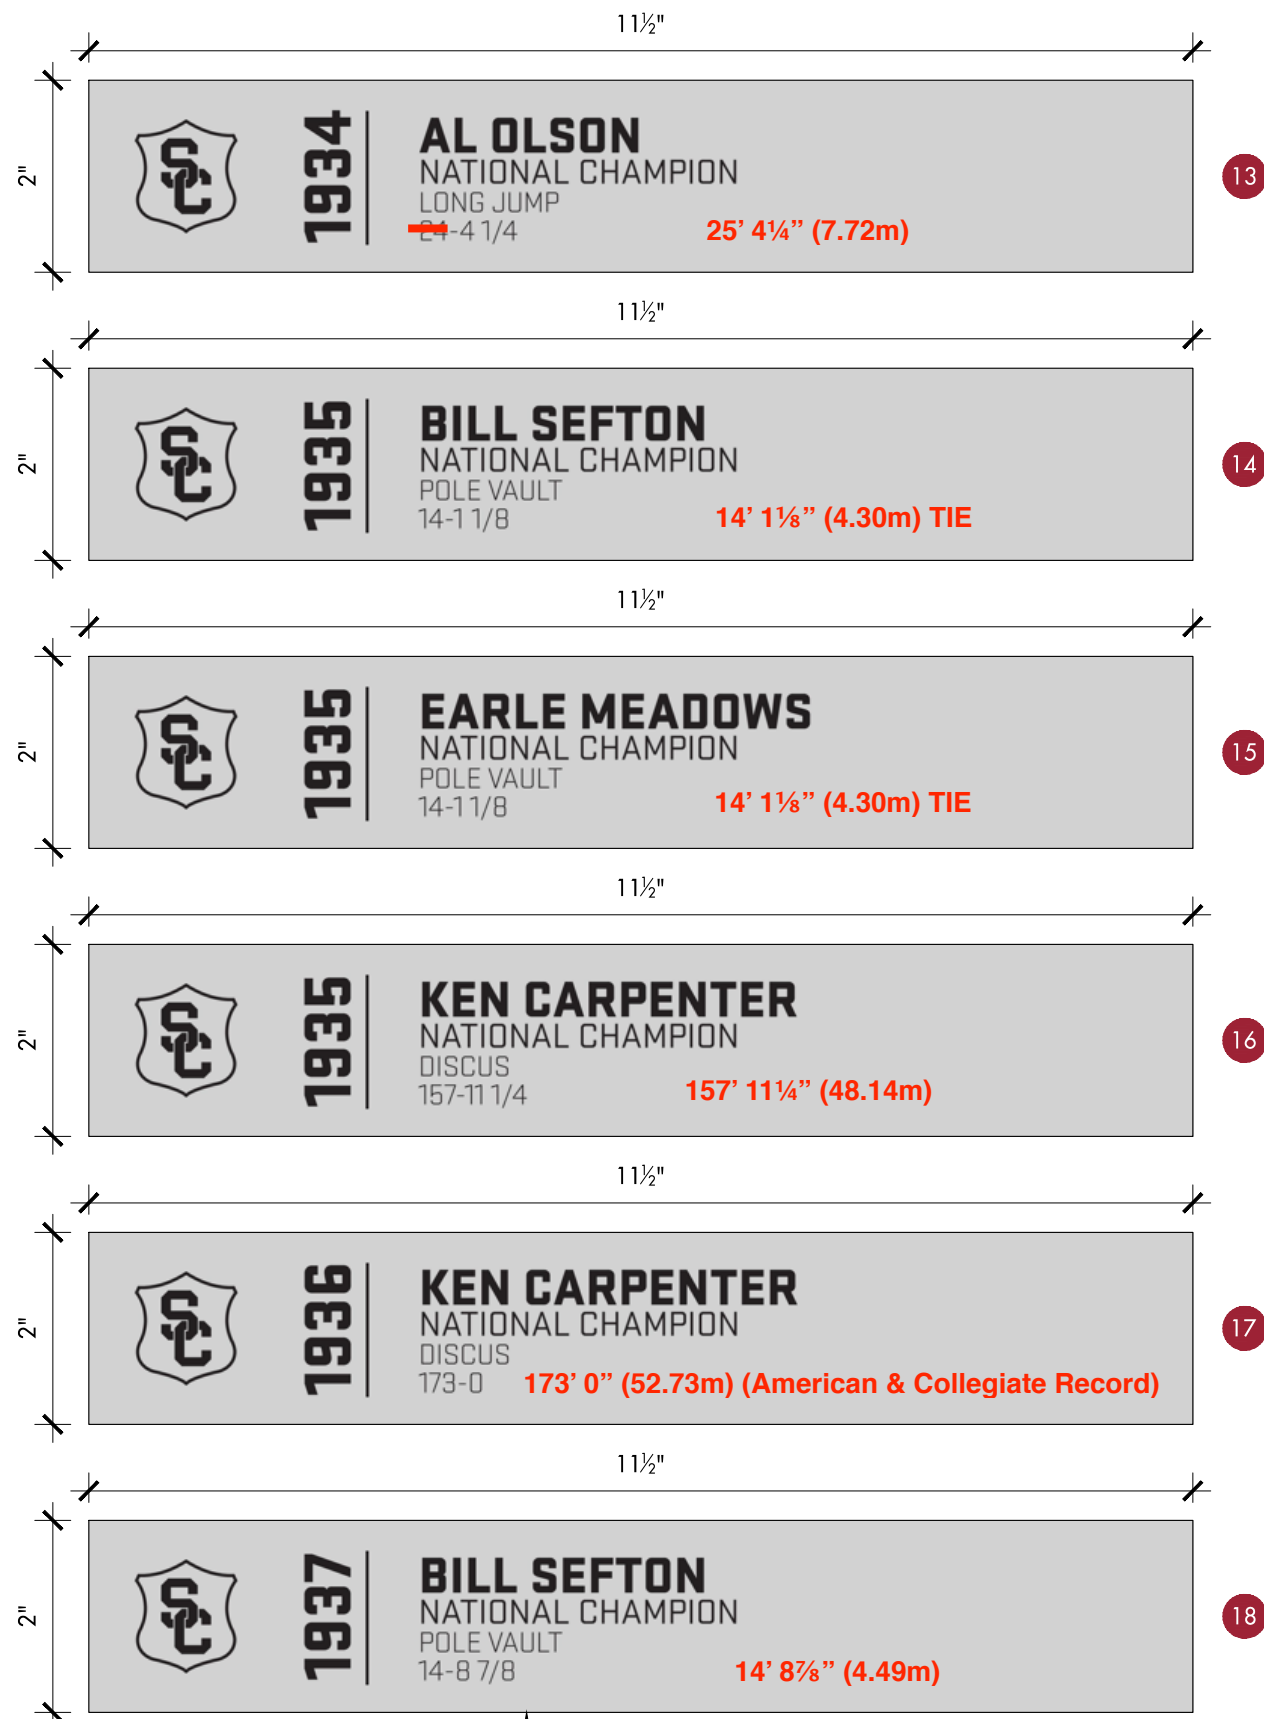

[M-7] CUSTOM ALUMINUM PLAQUES,
MAGNETIC MOUNTED TO CASEWORK

1 ENLARGED PLAQUES
Scale: 6" = 1' 0"



ADVENT

2310 Kline Avenue Nashville, TN 37211
office // 615.742.3355
web // www.adventresults.com

UNIVERSITY OF
SOUTHERN CALIFORNIA



HALL OF FAME

FLIGHT 1 ISSUED: 01/28/21

REVISIONS		
NO.	MM/DD/YYYY	DESCRIPTION

Drawn By: ACY

SITE SURVEY

SITE SURVEY NEEDED FOR THIS AREA. DISPLAY IS BASED OFF OF ARCHITECTURAL PLANS

DOCUMENT REVIEW

MUST CHECK ONE

APPROVED

APPROVED W/ COMMENTS

NOT APPROVED

X INITIAL/DATE



SECOND FLOOR

HALL OF FAME

NCAA INDIVIDUAL
CHAMPIONS CASE 1 & 2

Project No: 2190901

FADE Number 2.3.13d

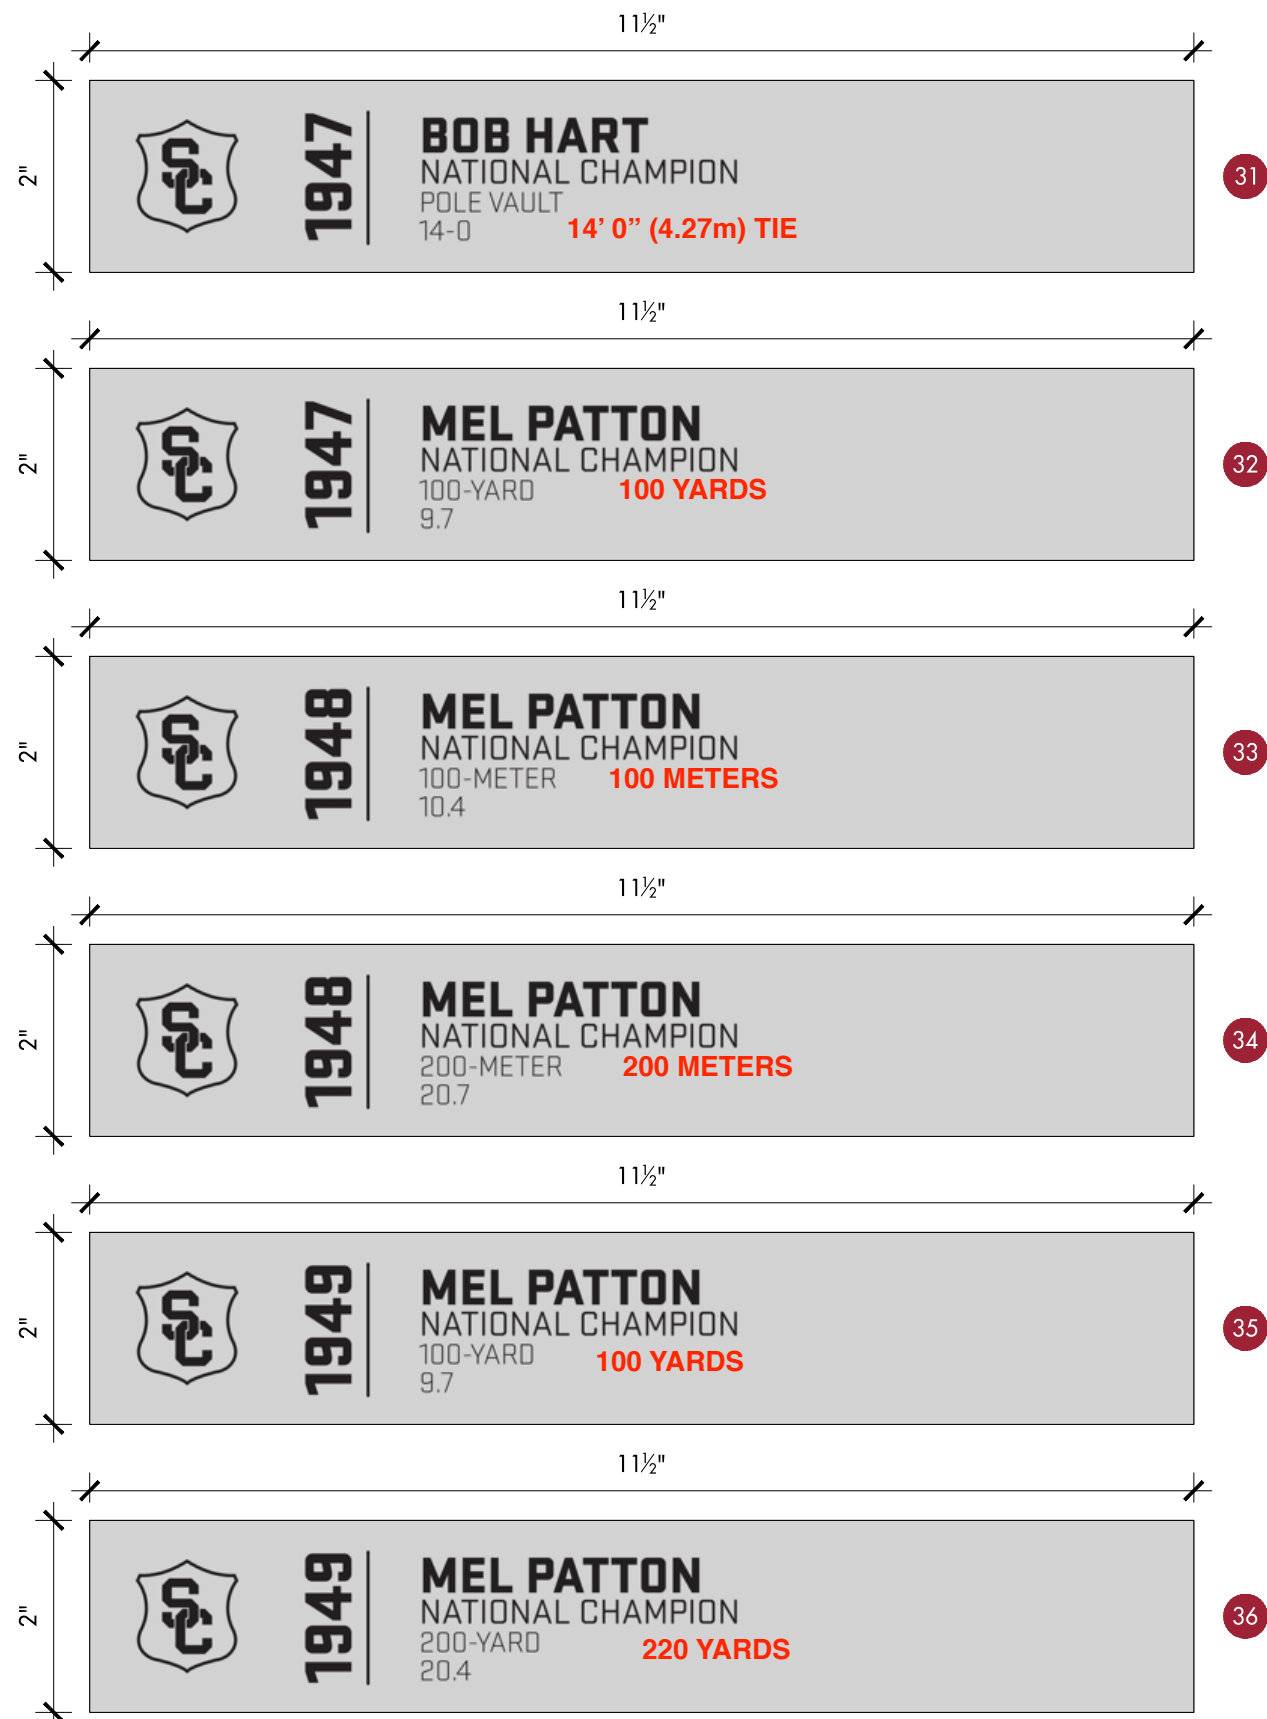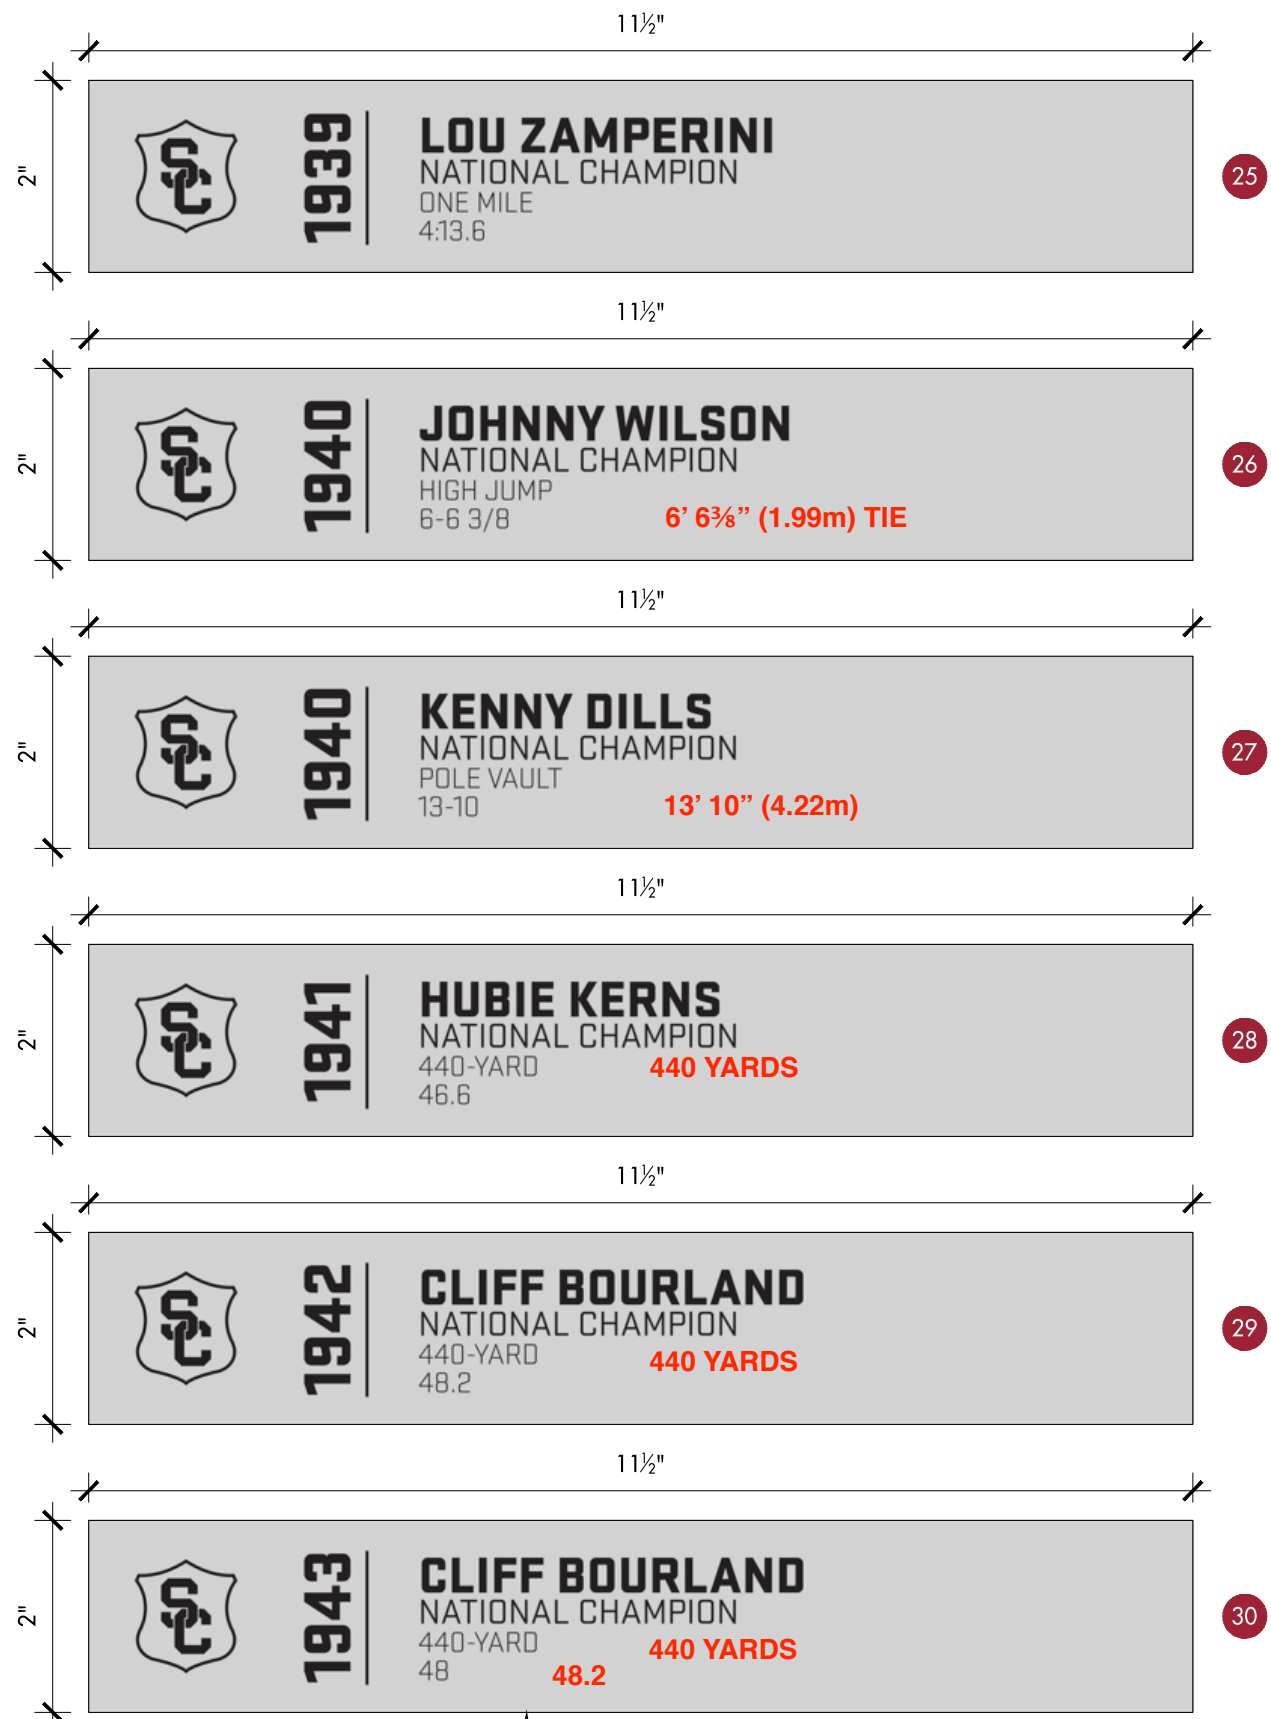

[M-7] CUSTOM ALUMINUM PLAQUES,
MAGNETIC MOUNTED TO CASEWORK

1 ENLARGED PLAQUES
Scale: 6" = 1' 0"



2310 Kline Avenue Nashville, TN 37211
office // 615.742.3355
web // www.adventresults.com

UNIVERSITY OF
SOUTHERN CALIFORNIA



HALL OF FAME

FLIGHT 1 ISSUED: 01/28/21

REVISIONS		
NO.	MM/DD/YYYY	DESCRIPTION

Drawn By: ACY



SITE SURVEY
SITE SURVEY NEEDED FOR THIS AREA. DISPLAY IS BASED OFF OF ARCHITECTURAL PLANS

DOCUMENT REVIEW
MUST CHECK ONE
 APPROVED
 APPROVED W/ COMMENTS
 NOT APPROVED
 X INITIAL/DATE

SECOND FLOOR
 HALL OF FAME
 NCAA INDIVIDUAL CHAMPIONS CASE 1 & 2

Project No: 2190901

FADE Number 2.3.13e

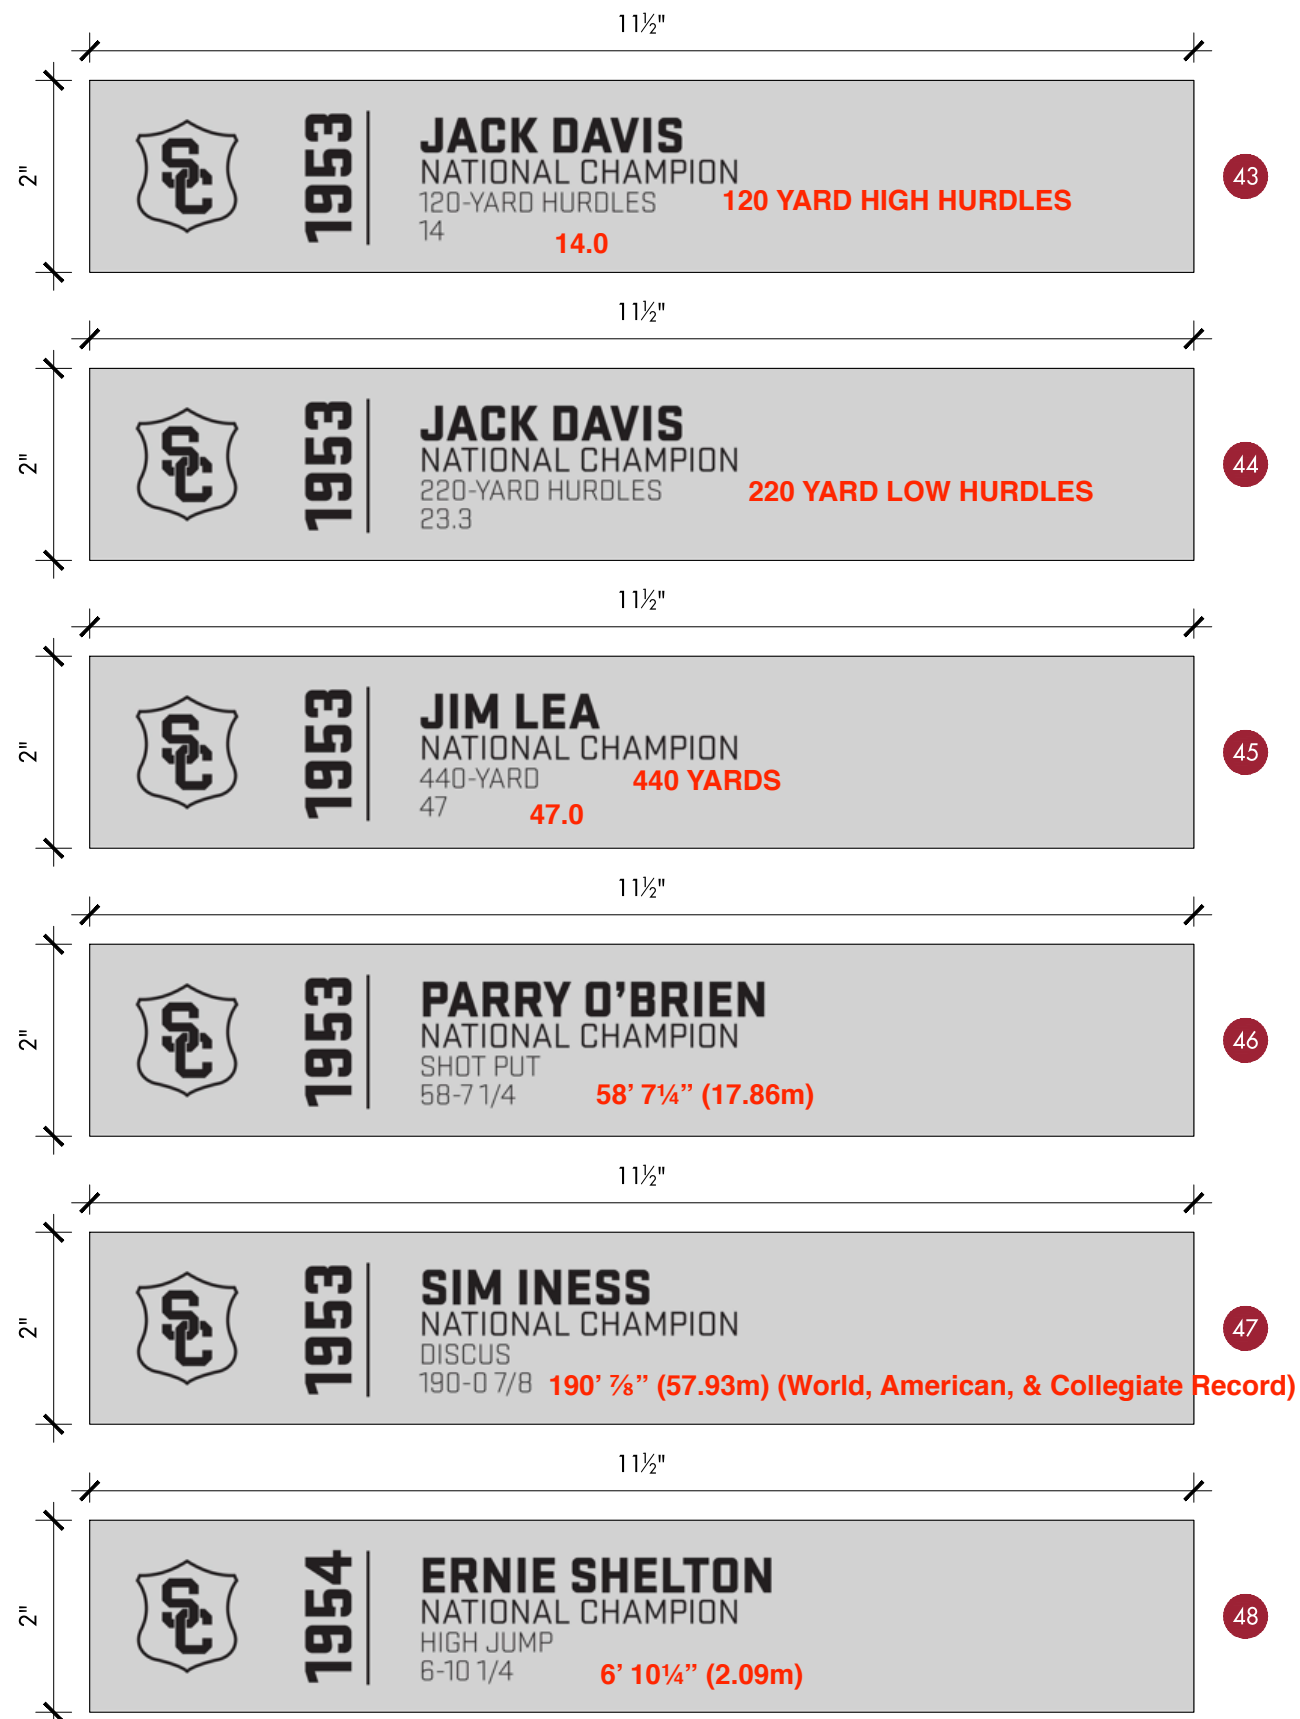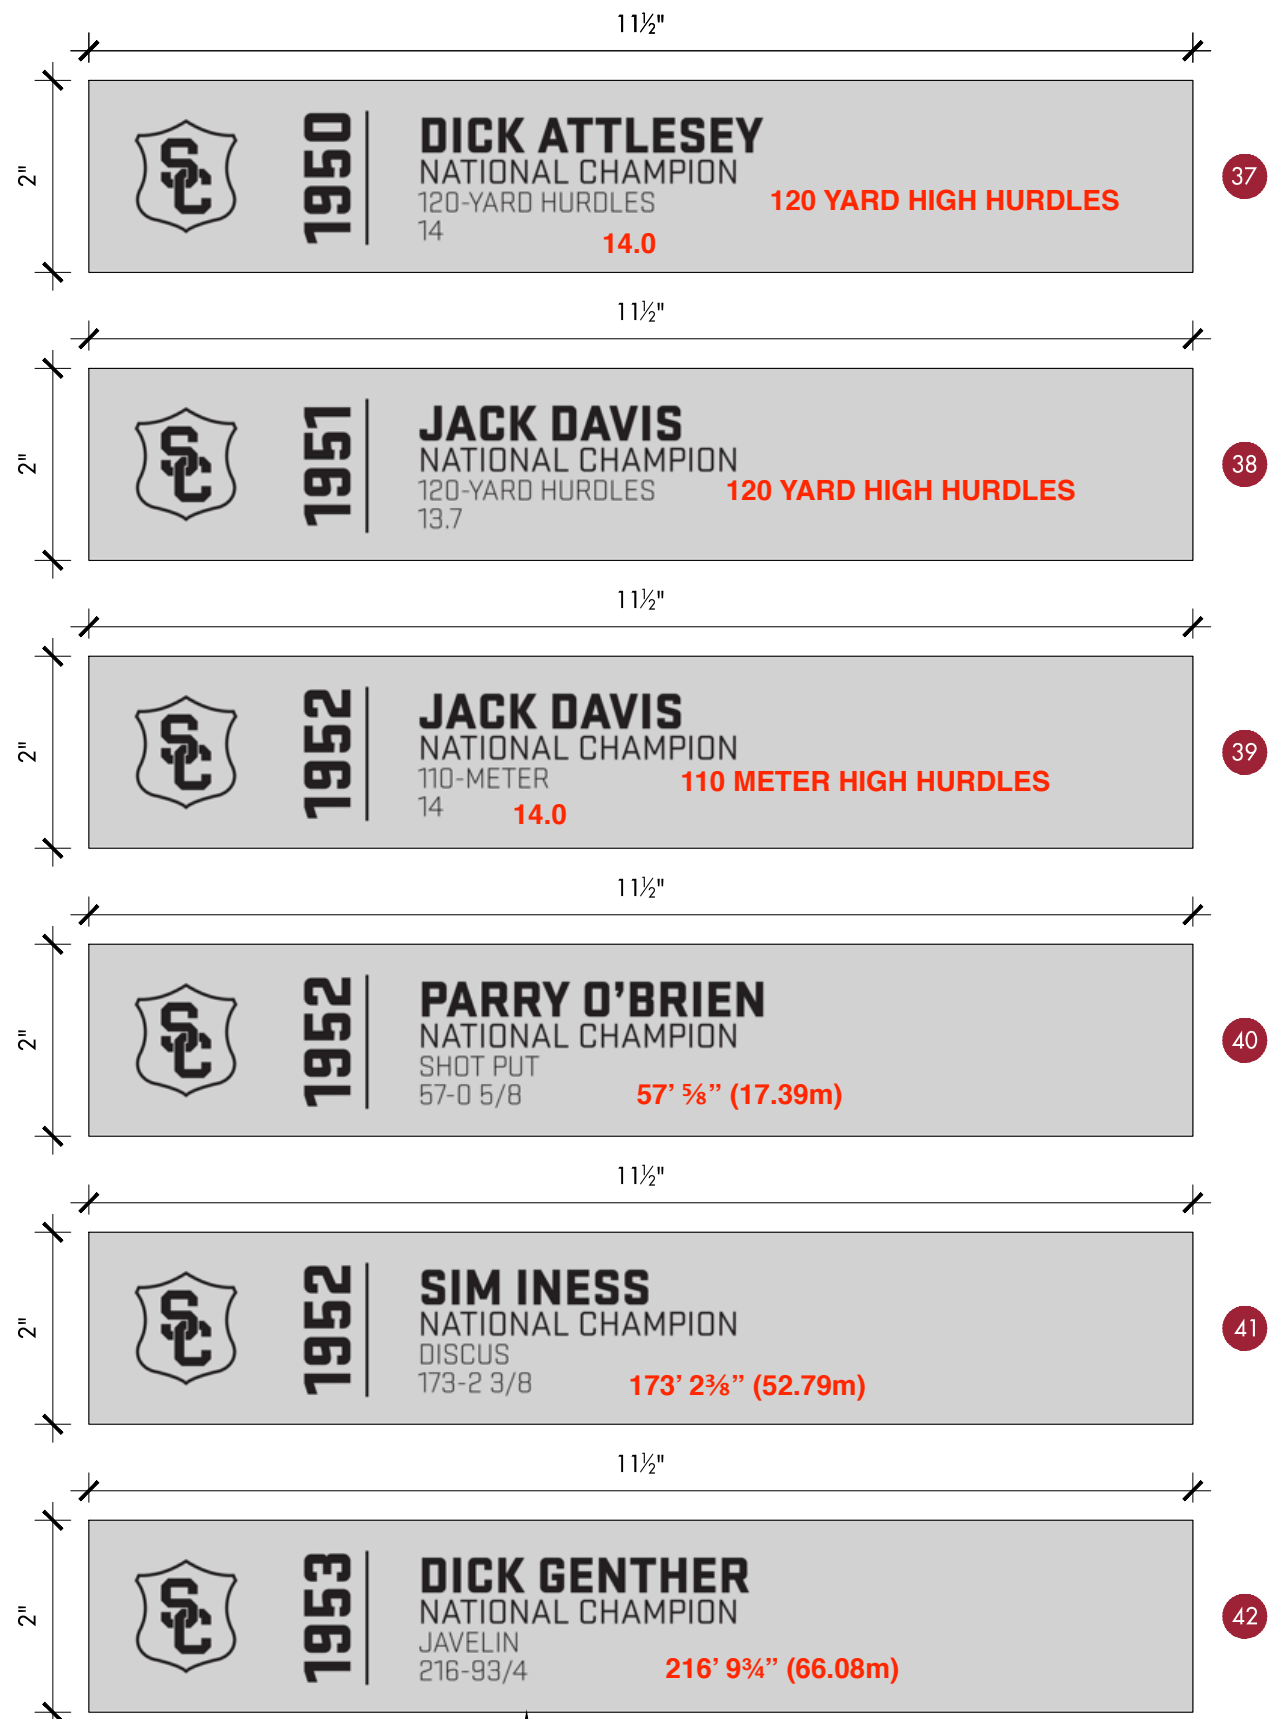

[M-7] CUSTOM ALUMINUM PLAQUES,
MAGNETIC MOUNTED TO CASEWORK

1 ENLARGED PLAQUES
Scale: 6" = 1' 0"



ADVENT

2310 Kline Avenue Nashville, TN 37211
office // 615.742.3355
web // www.adventresults.com

UNIVERSITY OF
SOUTHERN CALIFORNIA



HALL OF FAME

FLIGHT 1 ISSUED: 01/28/21

REVISIONS		
NO.	MM/DD/YYYY	DESCRIPTION

Drawn By: ACY



SITE SURVEY
SITE SURVEY NEEDED FOR THIS AREA. DISPLAY IS BASED OFF OF ARCHITECTURAL PLANS

DOCUMENT REVIEW
MUST CHECK ONE
 APPROVED
 APPROVED W/ COMMENTS
 NOT APPROVED
 X INITIAL/DATE

SECOND FLOOR
 HALL OF FAME
 NCAA INDIVIDUAL CHAMPIONS CASE 1 & 2

Project No: 2190901

FADE Number 2.3.13f

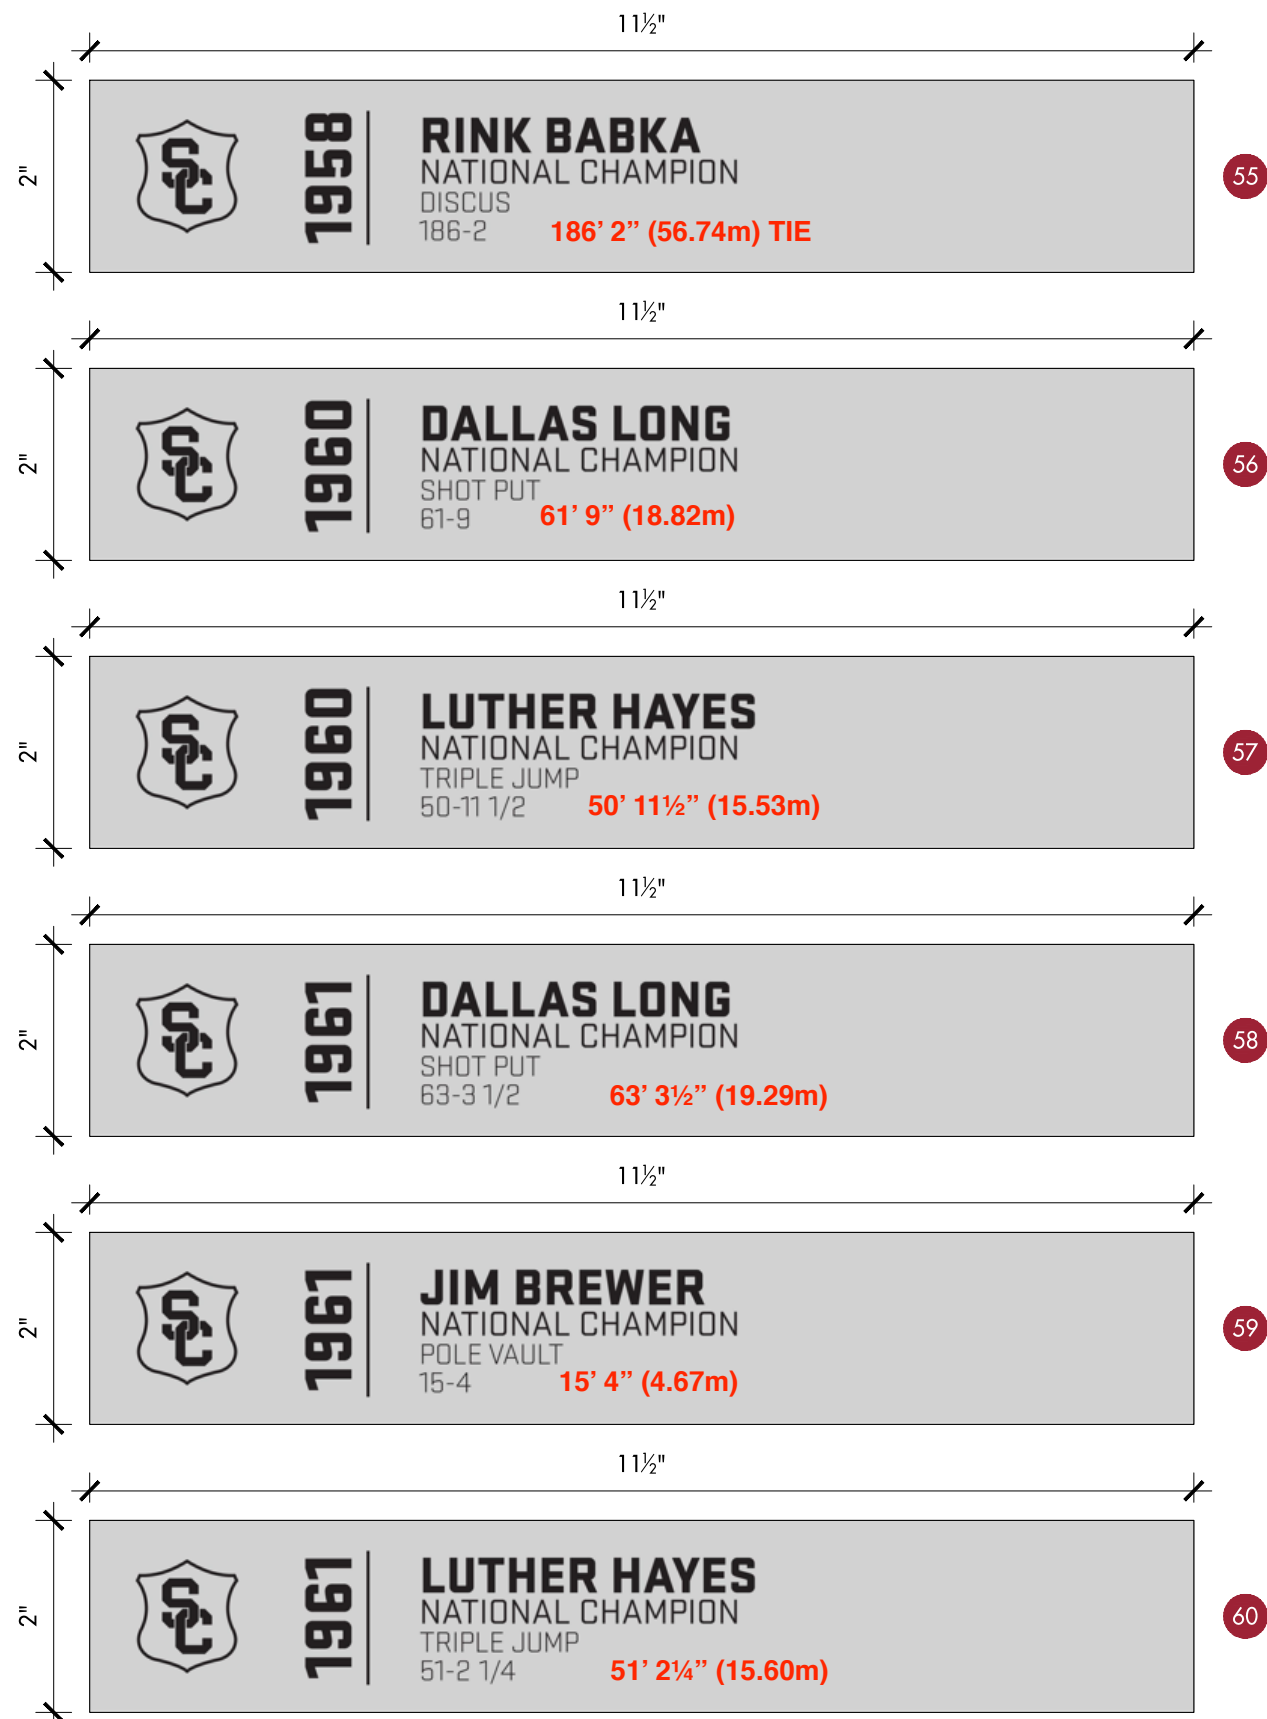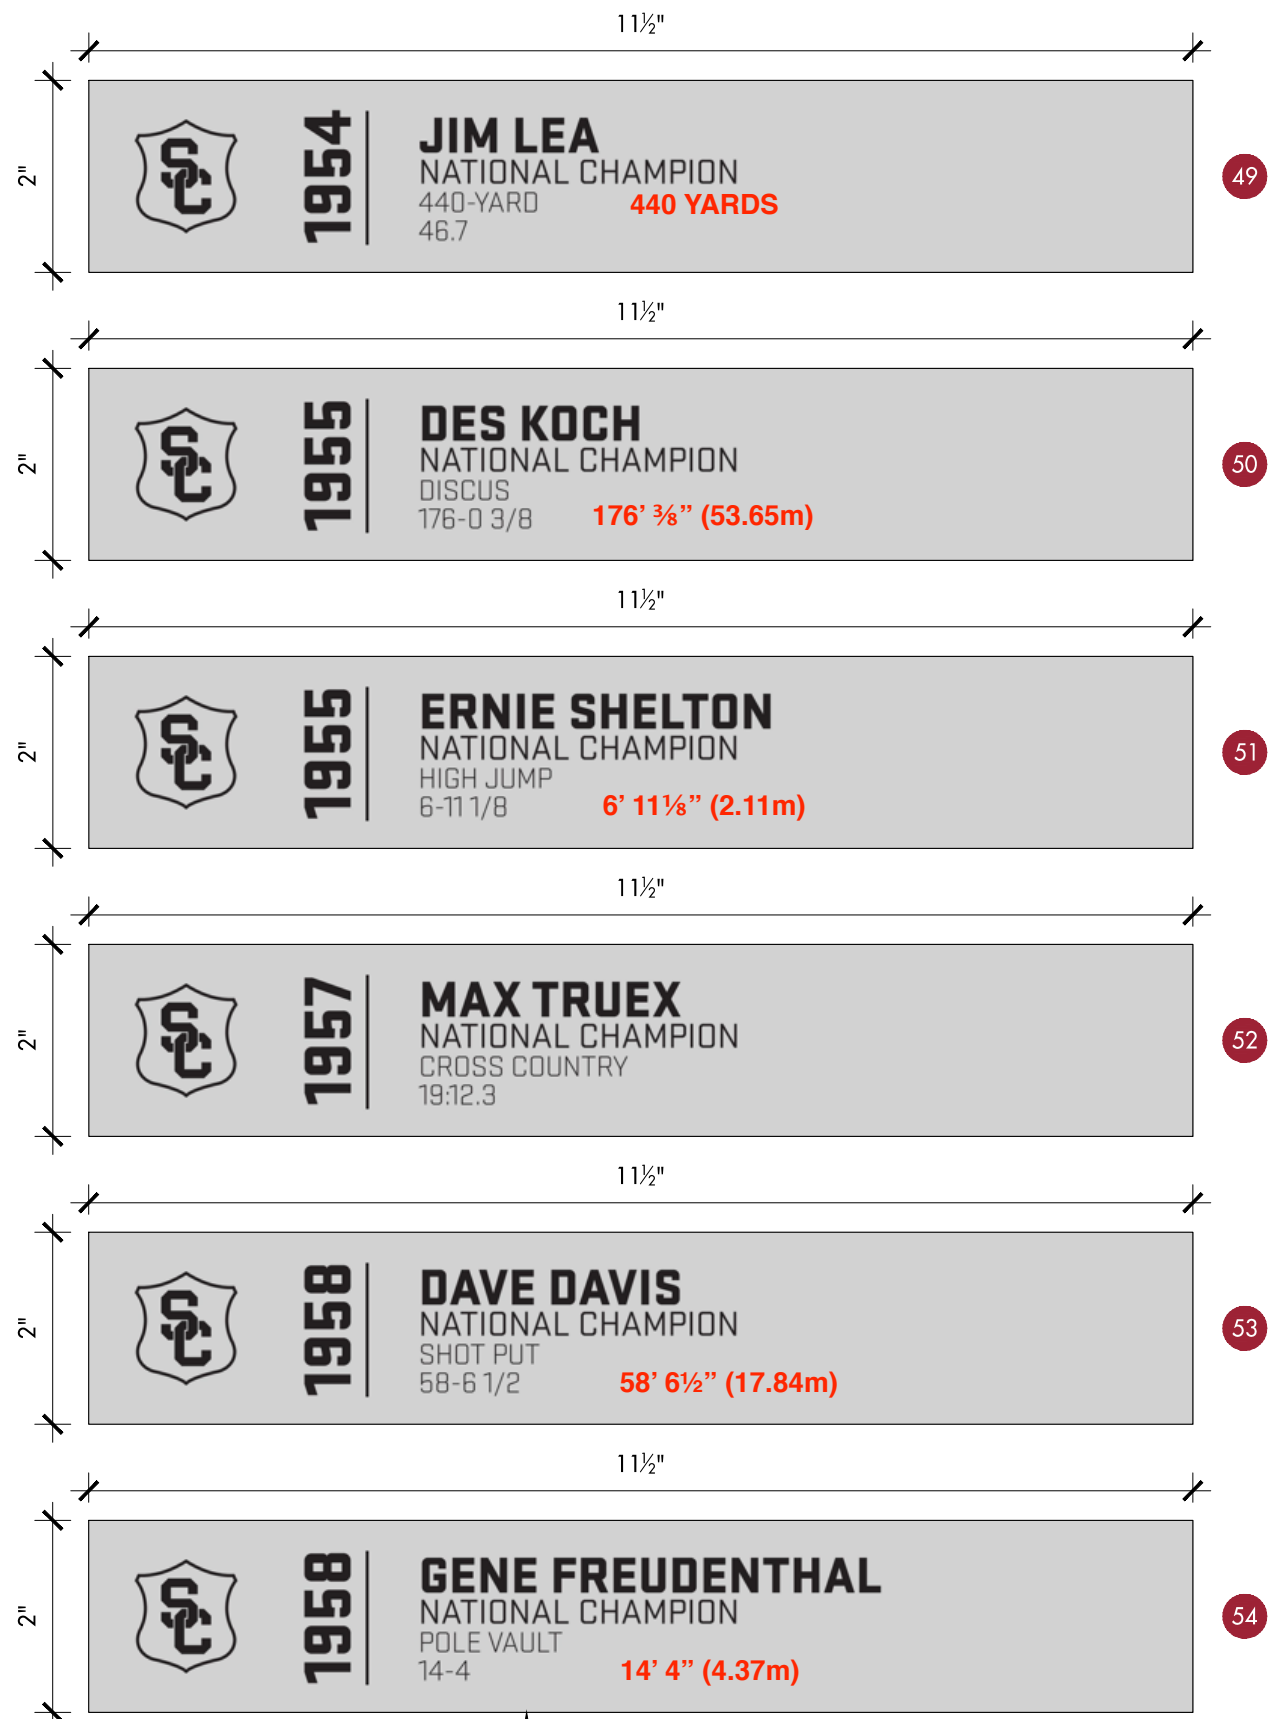

[M-7] CUSTOM ALUMINUM PLAQUES,
MAGNETIC MOUNTED TO CASEWORK

1 ENLARGED PLAQUES
Scale: 6" = 1' 0"



2310 Kline Avenue Nashville, TN 37211
office // 615.742.3355
web // www.adventresults.com

UNIVERSITY OF
SOUTHERN CALIFORNIA



HALL OF FAME

FLIGHT 1 ISSUED: 01/28/21

REVISIONS		
NO.	MM/DD/YYYY	DESCRIPTION

Drawn By: ACY



SITE SURVEY
SITE SURVEY NEEDED FOR THIS
AREA. DISPLAY IS BASED OFF OF
ARCHITECTURAL PLANS

DOCUMENT REVIEW
MUST CHECK ONE
 APPROVED
 APPROVED W/ COMMENTS
 NOT APPROVED
 INITIAL/DATE

SECOND FLOOR
 HALL OF FAME
 NCAA INDIVIDUAL
 CHAMPIONS CASE 1 & 2

Project No: 2190901

FADE
Number 2.3.13g

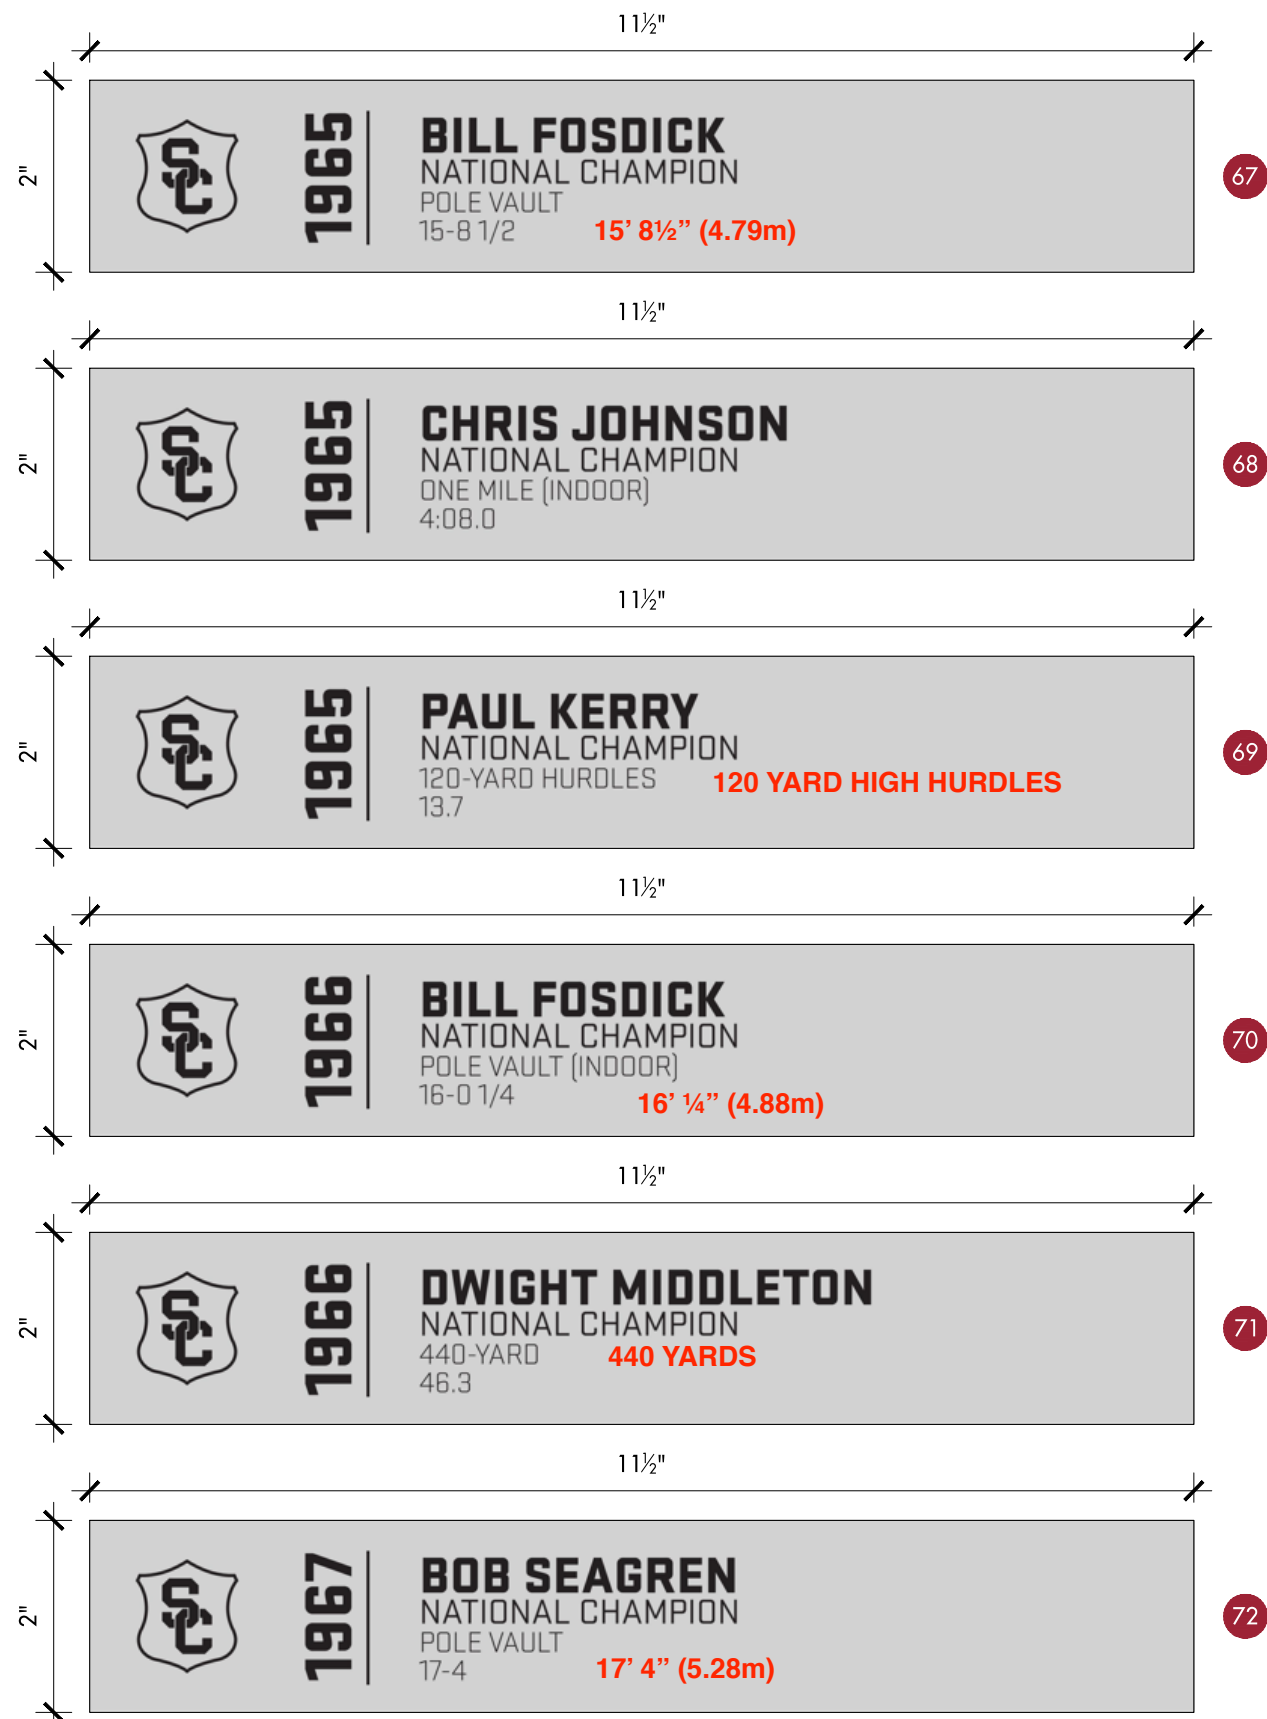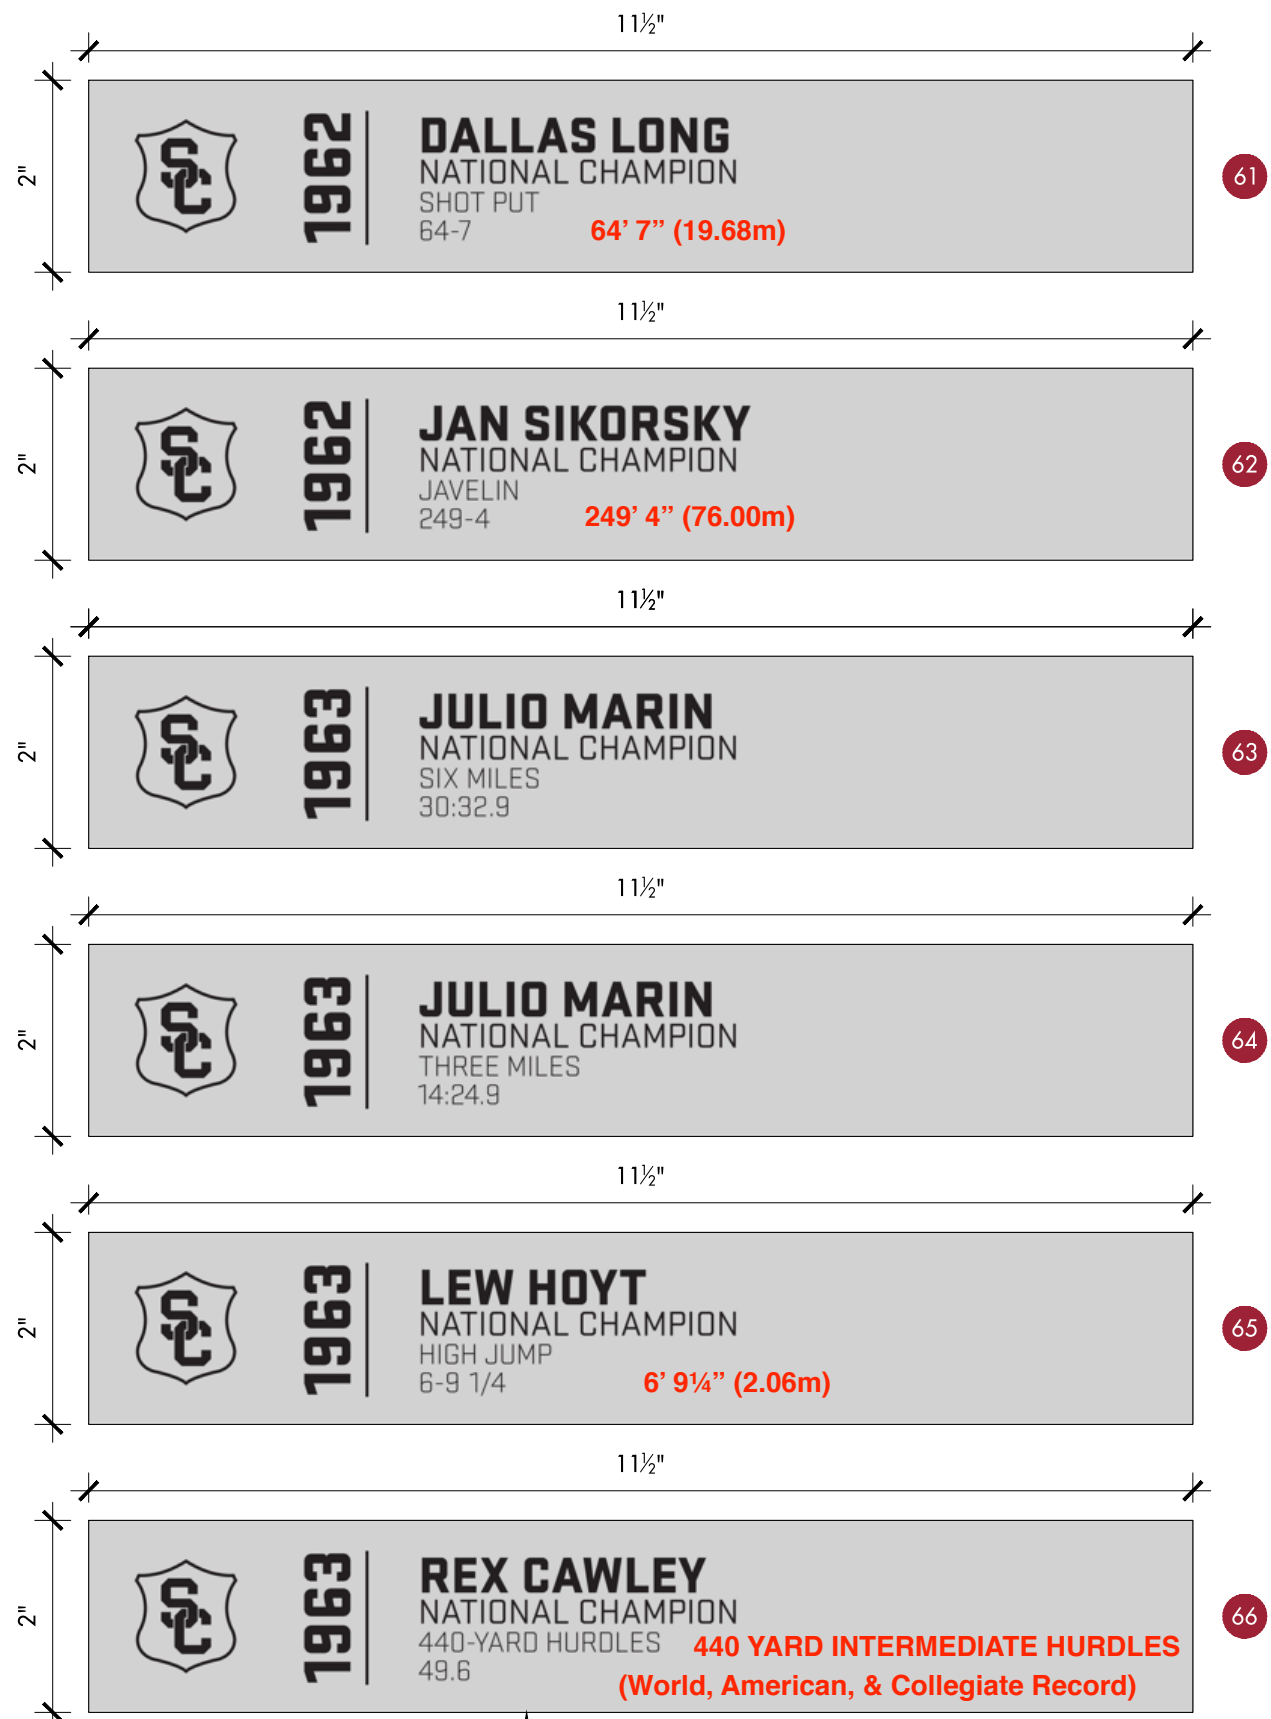

[M-7] CUSTOM ALUMINUM PLAQUES,
MAGNETIC MOUNTED TO CASEWORK

1 ENLARGED PLAQUES
Scale: 6" = 1' 0"



2310 Kline Avenue Nashville, TN 37211
office // 615.742.3355
web // www.adventresults.com

UNIVERSITY OF
SOUTHERN CALIFORNIA



HALL OF FAME

FLIGHT 1 ISSUED: 01/28/21

REVISIONS		
NO.	MM/DD/YYYY	DESCRIPTION

Drawn By: ACY

SITE SURVEY
SITE SURVEY NEEDED FOR THIS AREA. DISPLAY IS BASED OFF OF ARCHITECTURAL PLANS



DOCUMENT REVIEW
MUST CHECK ONE
 APPROVED
 APPROVED W/ COMMENTS
 NOT APPROVED
 X _____
 INITIAL/DATE

SECOND FLOOR
 HALL OF FAME
 NCAA INDIVIDUAL CHAMPIONS CASE 1 & 2

Project No: 2190901

FADE
Number

2.3.13h

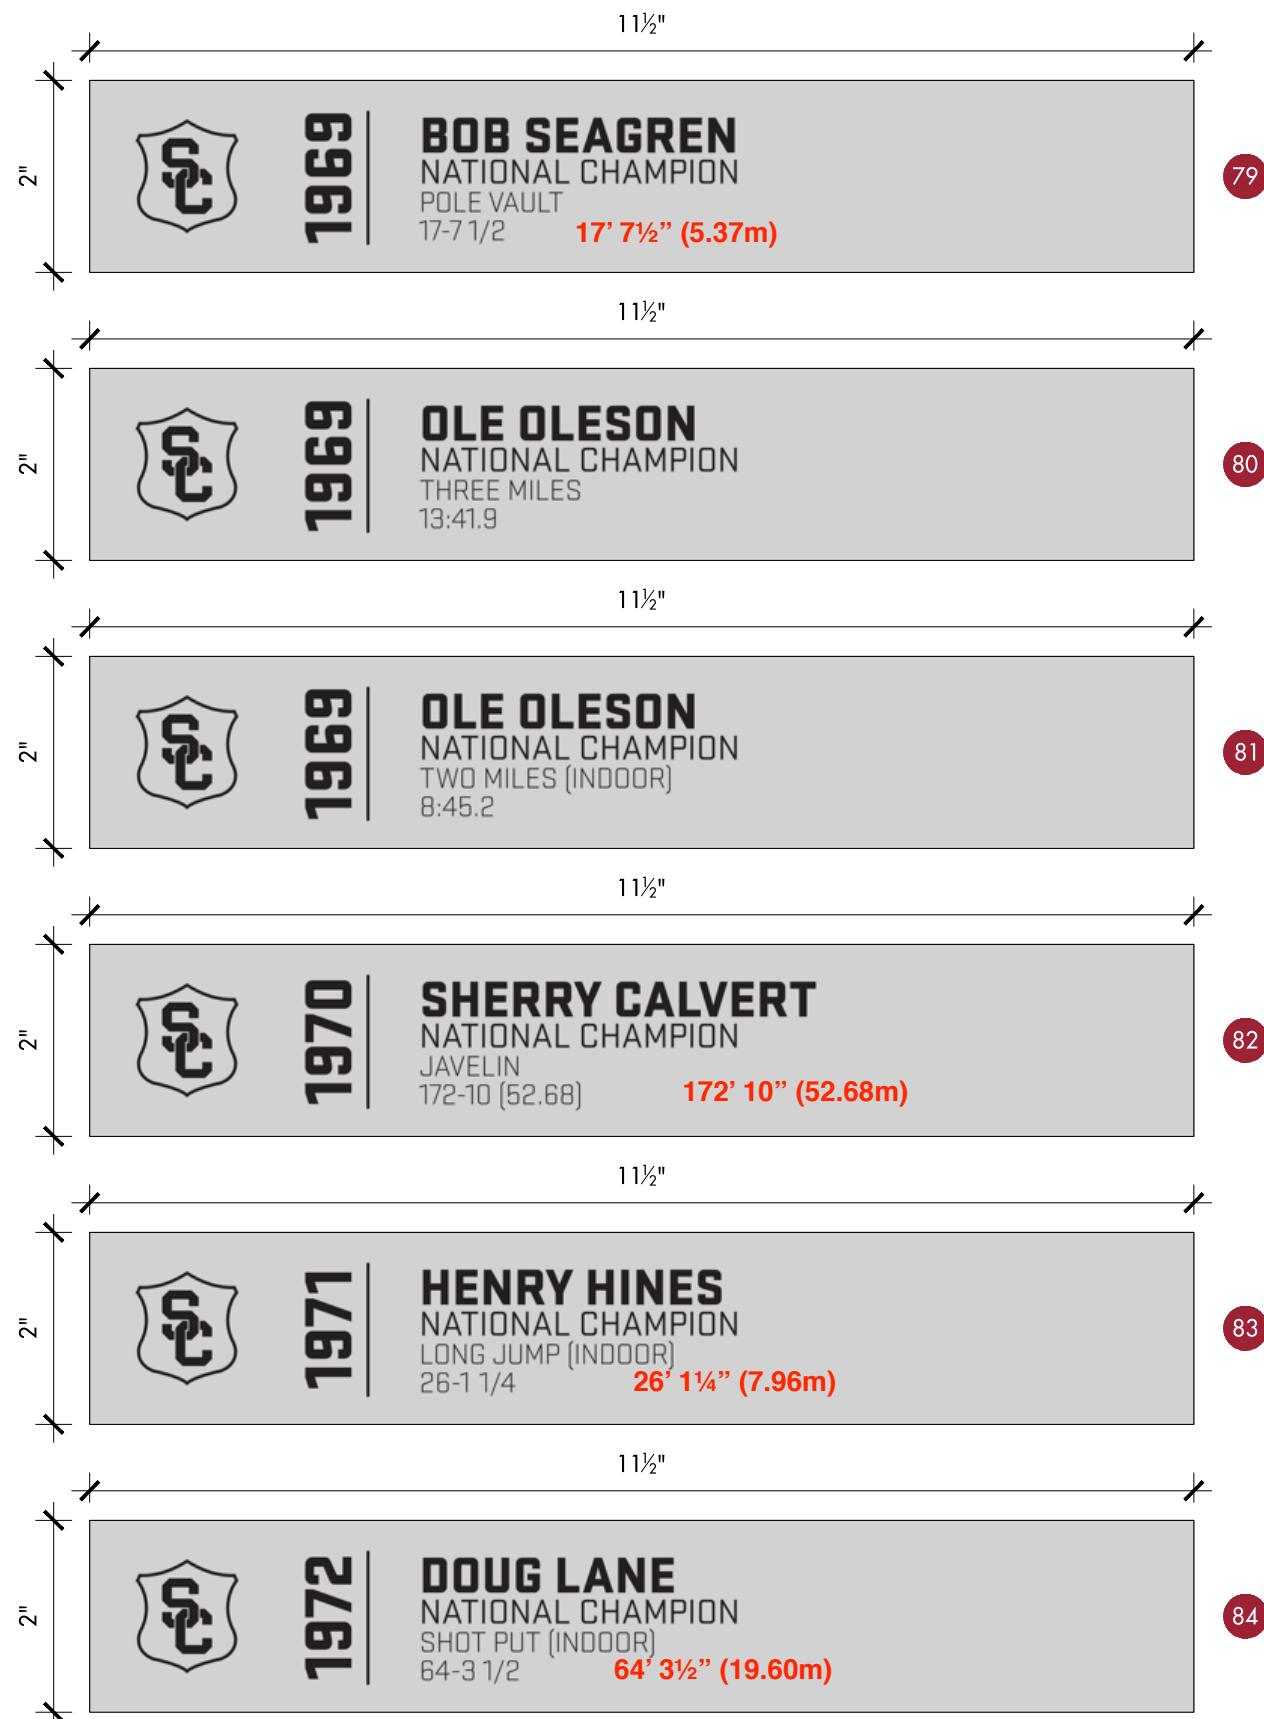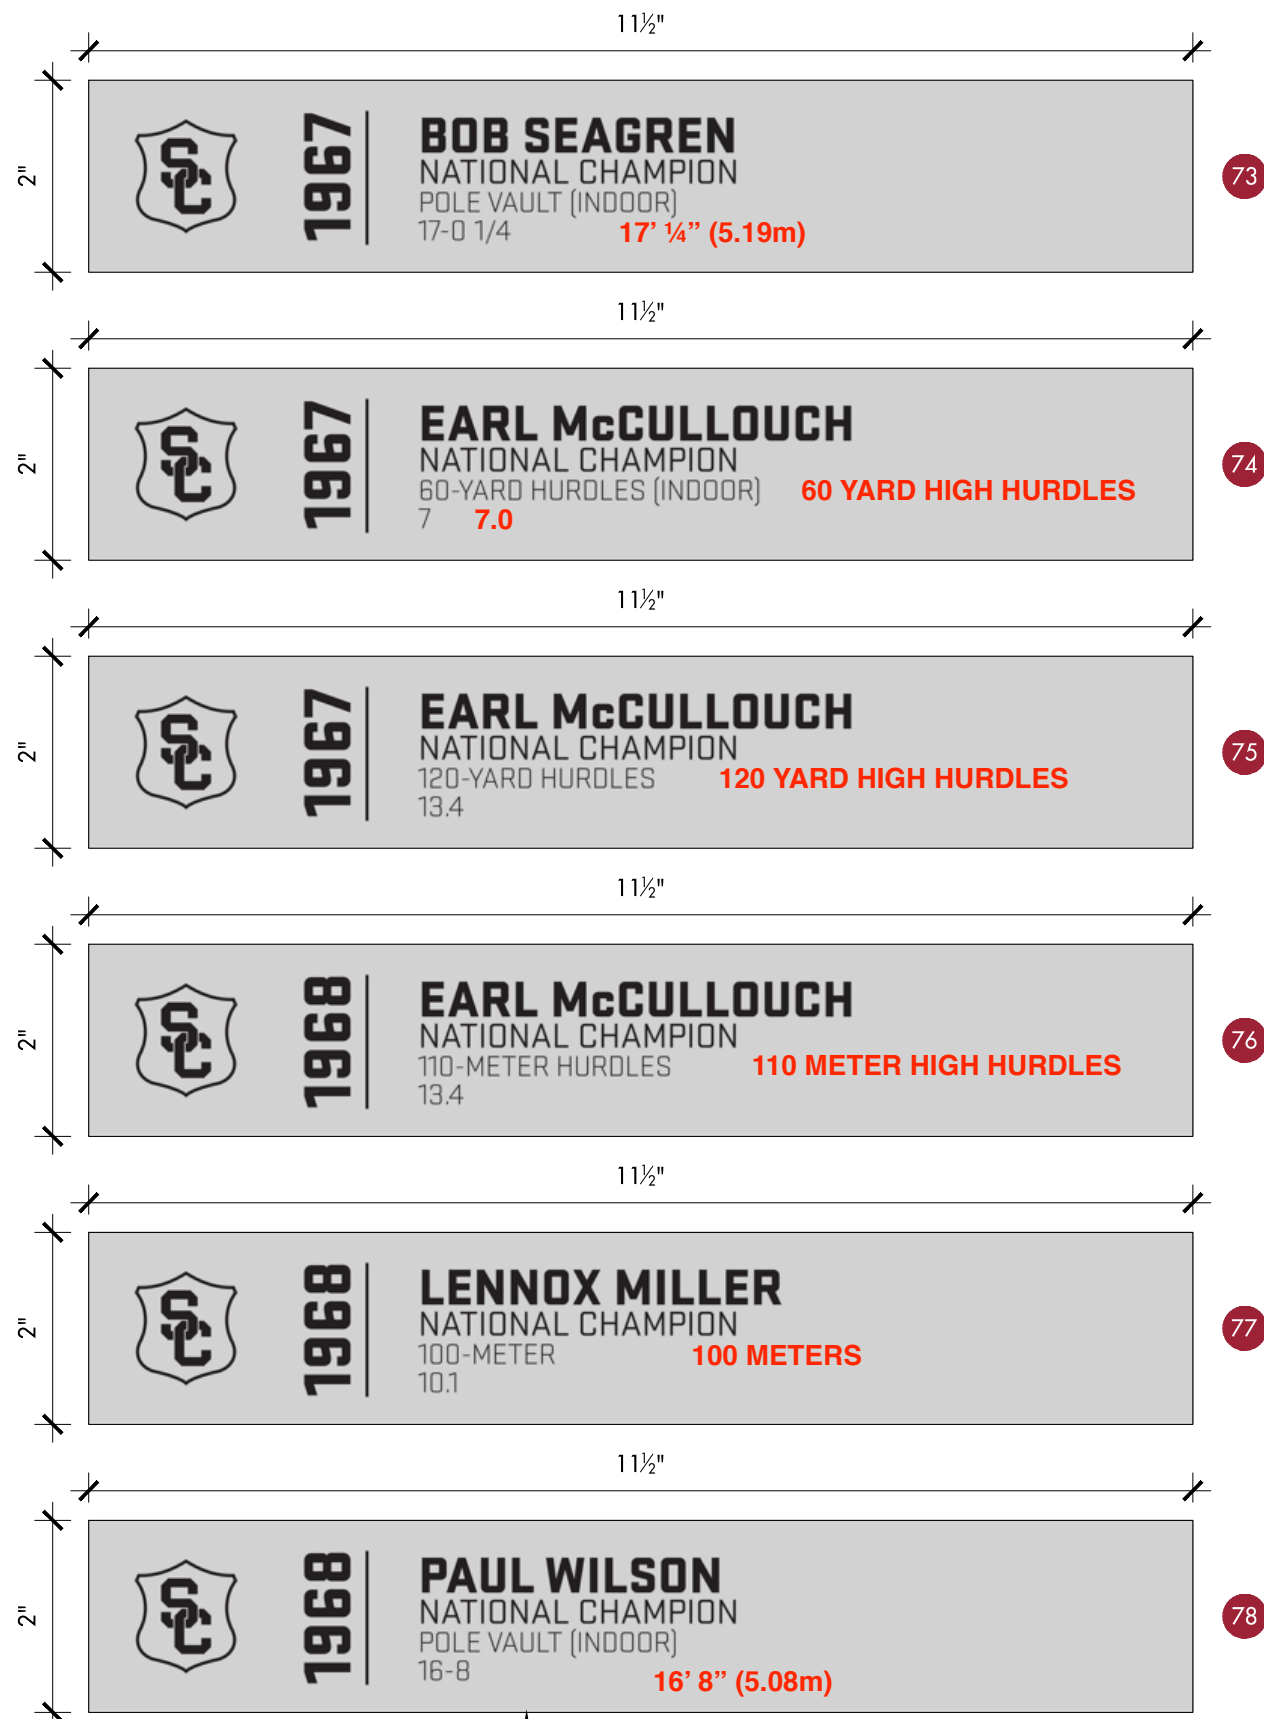

[M-7] CUSTOM ALUMINUM PLAQUES,
MAGNETIC MOUNTED TO CASEWORK

1 ENLARGED PLAQUES
Scale: 6" = 1' 0"



ADVENT

2310 Kline Avenue Nashville, TN 37211
office // 615.742.3355
web // www.adventresults.com

UNIVERSITY OF
SOUTHERN CALIFORNIA



HALL OF FAME

FLIGHT 1 ISSUED: 01/28/21

REVISIONS		
NO.	MM/DD/YYYY	DESCRIPTION

Drawn By: ACY

SITE SURVEY
SITE SURVEY NEEDED FOR THIS AREA. DISPLAY IS BASED OFF OF ARCHITECTURAL PLANS

DOCUMENT REVIEW
MUST CHECK ONE
 APPROVED
 APPROVED W/ COMMENTS
 NOT APPROVED
 X INITIAL/DATE

SECOND FLOOR
 HALL OF FAME
 NCAA INDIVIDUAL CHAMPIONS CASE 1 & 2

Project No: 2190901

FADE Number

2.3.13i



[M-7] CUSTOM ALUMINUM PLAQUES,
MAGNETIC MOUNTED TO CASEWORK

1 ENLARGED PLAQUES
Scale: 6" = 1' 0"



2310 Kline Avenue Nashville, TN 37211
office // 615.742.3355
web // www.adventresults.com

UNIVERSITY OF
SOUTHERN CALIFORNIA



HALL OF FAME

FLIGHT 1 ISSUED: 01/28/21

REVISIONS		
NO.	MM/DD/YYYY	DESCRIPTION

Drawn By: ACY

SITE SURVEY
SITE SURVEY NEEDED FOR THIS AREA. DISPLAY IS BASED OFF OF ARCHITECTURAL PLANS



DOCUMENT REVIEW
MUST CHECK ONE
 APPROVED
 APPROVED W/ COMMENTS
 NOT APPROVED
 X INITIAL/DATE

SECOND FLOOR
 HALL OF FAME
 NCAA INDIVIDUAL CHAMPIONS CASE 1 & 2

Project No: 2190901

FADE Number

2.3.13j

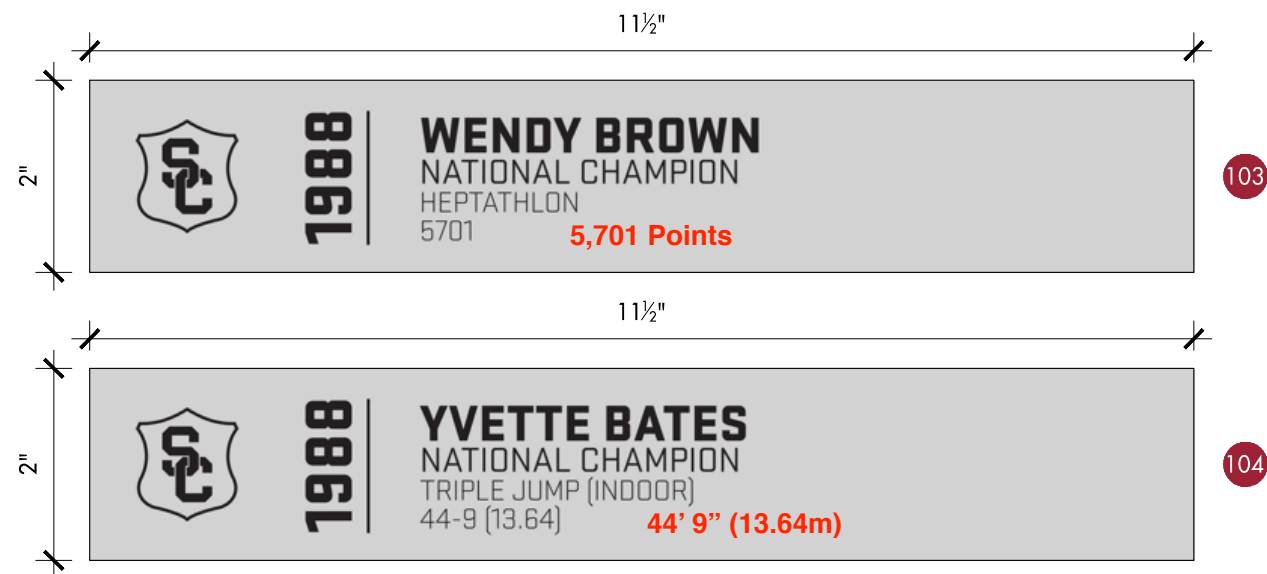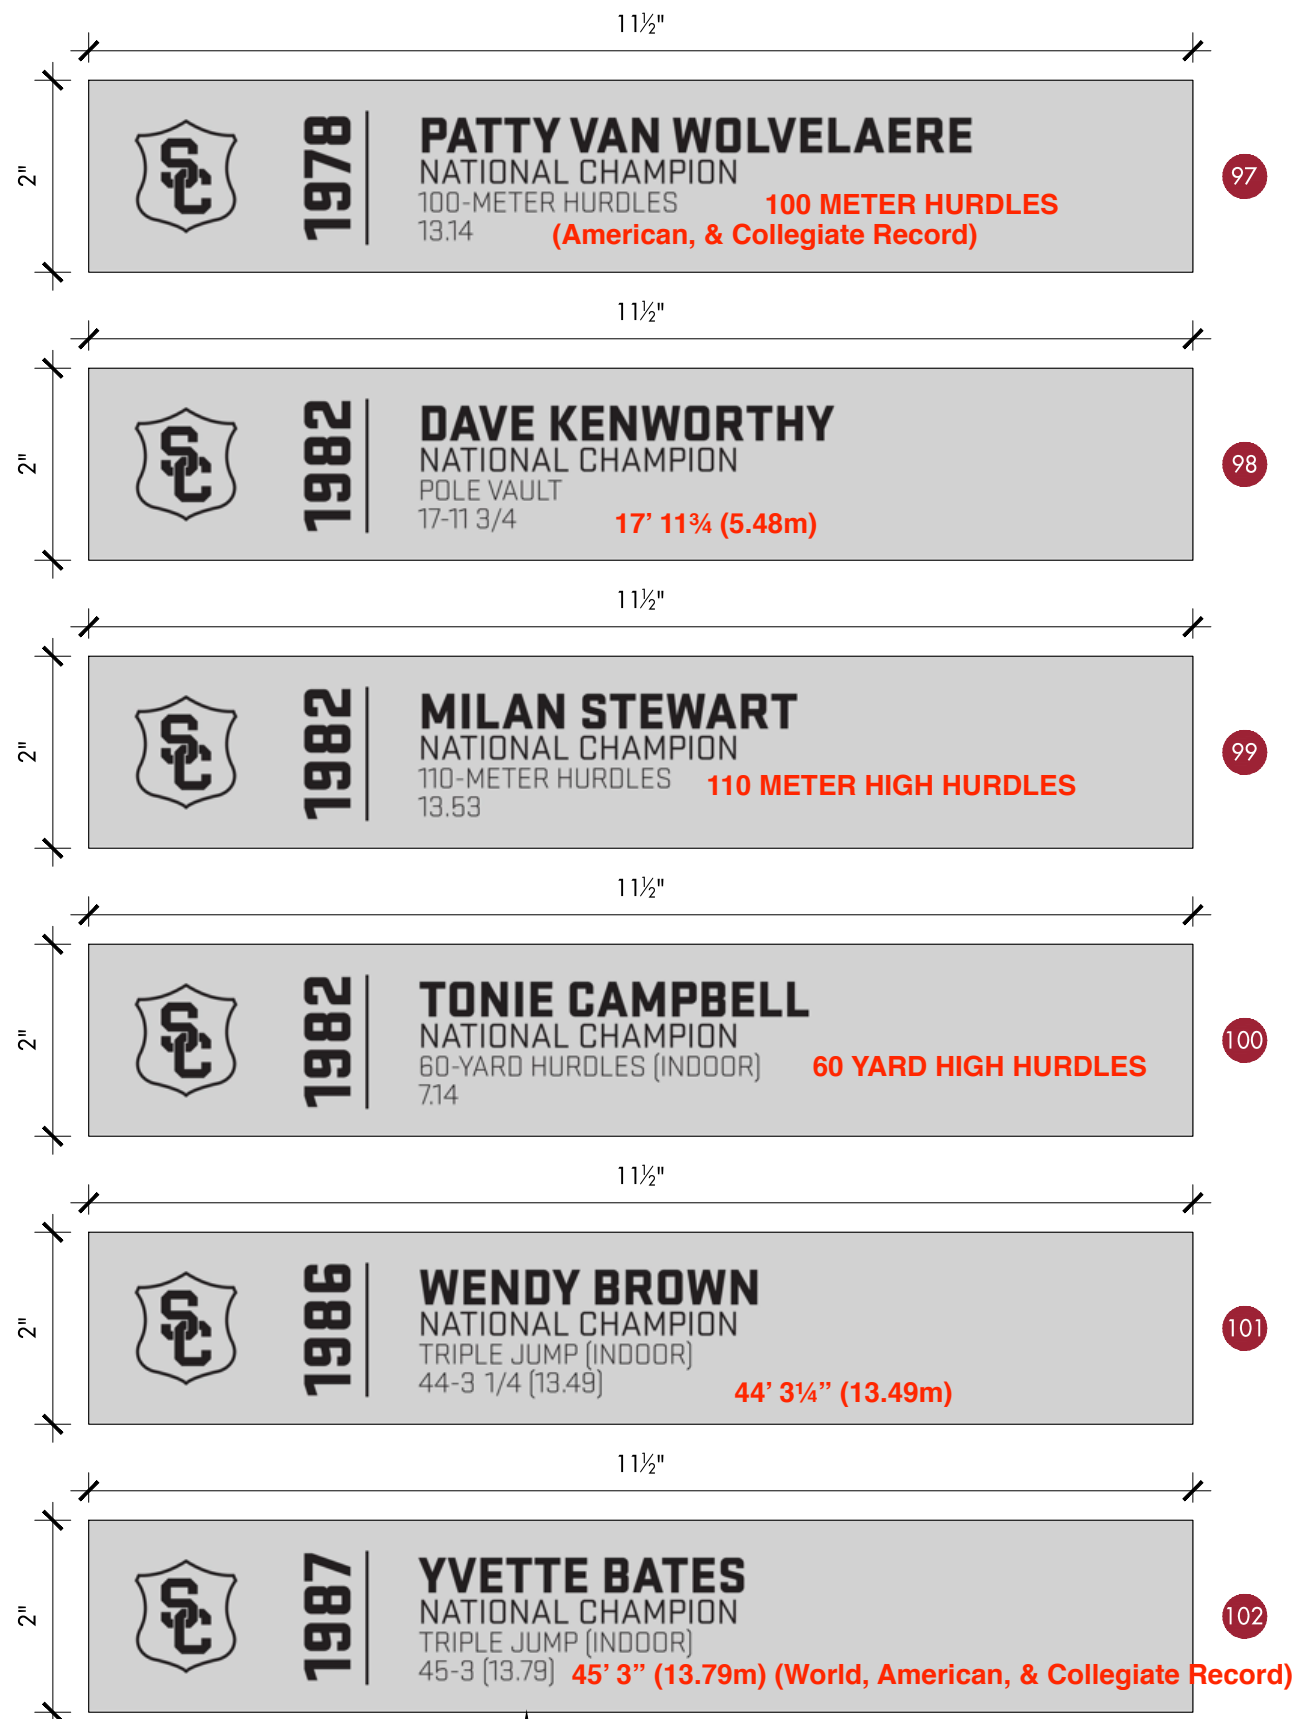

[M-7] CUSTOM ALUMINUM PLAQUES,
MAGNETIC MOUNTED TO CASEWORK

1 ENLARGED PLAQUES
Scale: 6" = 1' 0"



ADVENT
2310 Kline Avenue Nashville, TN 37211
office // 615.742.3355
web // www.adventresults.com

UNIVERSITY OF
SOUTHERN CALIFORNIA



HALL OF FAME

FLIGHT 1 ISSUED: 01/28/21

REVISIONS		
NO.	MM/DD/YYYY	DESCRIPTION

Drawn By: ACY

SITE SURVEY
SITE SURVEY NEEDED FOR THIS AREA. DISPLAY IS BASED OFF OF ARCHITECTURAL PLANS

DOCUMENT REVIEW
MUST CHECK ONE
 APPROVED
 APPROVED W/ COMMENTS
 NOT APPROVED
 X _____
 INITIAL/DATE

SECOND FLOOR
 HALL OF FAME
 NCAA INDIVIDUAL CHAMPIONS CASE 1 & 2

Project No: 2190901

FADE Number 2.3.13k



ADVENT

2310 Kline Avenue Nashville, TN 37211
office // 615.742.3355
web // www.adventresults.com

UNIVERSITY OF
SOUTHERN CALIFORNIA



HALL OF FAME

FLIGHT 1 ISSUED: 01/28/21

REVISIONS

NO.	MM/DD/YYYY	DESCRIPTION

Drawn By: ACY

SITE SURVEY

SITE SURVEY NEEDED FOR THIS AREA. DISPLAY IS BASED OFF OF ARCHITECTURAL PLANS

DOCUMENT REVIEW

MUST CHECK ONE

- APPROVED
- APPROVED W/ COMMENTS
- NOT APPROVED

X INITIAL/DATE

SECOND FLOOR

HALL OF FAME

OLYMPIC MEDALISTS
& NCAA TROPHIES


Project No: 2190901

FADE
Number

2.3.16b

TRACK MATERIAL &
LIGHTING BY OTHERS

EQ. EQ.

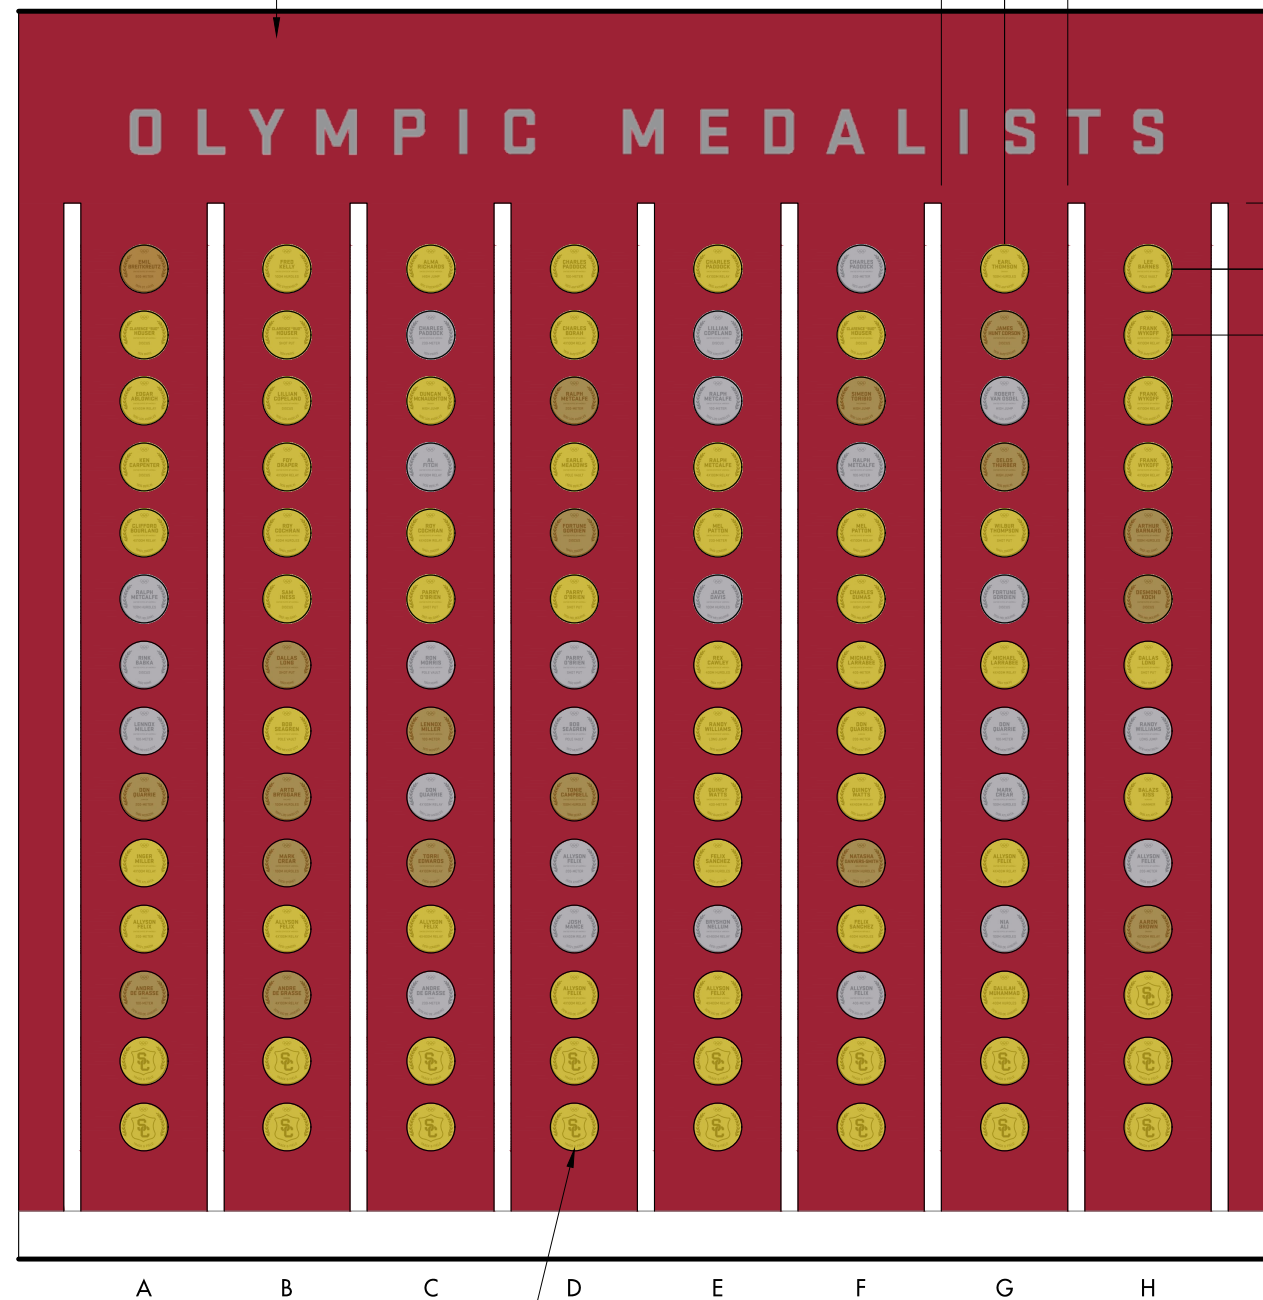

QTY. (17): [M-4] BLANKS TO BE INSTALLED IN SPOTS H12, A13-H13, A14-H14 - TO BE REPLACED BY FUTURE ADDITIONS TO DISPLAY

FRONT ELEVATION

Scale: 3/4" = 1' 0"

QTY. (95): [M-4] CUSTOM ETCHED OLYMPIC MEDALS FINISHED IN GOLD, SILVER & BRONZE SECURED TO WALL (REF: 2.3.16c-2.3.16r)



ENLARGED MEDAL

Scale: 100%

2

1

Eliminate any 'dashes' for races on the medals



A1



B1



C1



D1



E1



F1

1 FRONT VIEWS
Scale: 100%



ADVENT
2310 Kline Avenue Nashville, TN 37211
office // 615.742.3355
web // www.adventresults.com

UNIVERSITY OF
SOUTHERN CALIFORNIA



HALL OF FAME

FLIGHT 1 ISSUED: 01/28/21

REVISIONS		
NO.	MM/DD/YYYY	DESCRIPTION

Drawn By: ACY

SITE SURVEY
SITE SURVEY NEEDED FOR THIS AREA. DISPLAY IS BASED OFF OF ARCHITECTURAL PLANS

DOCUMENT REVIEW
MUST CHECK ONE
 APPROVED
 APPROVED W/ COMMENTS
 NOT APPROVED
 INITIAL/DATE

SECOND FLOOR

HALL OF FAME

OLYMPIC MEDALISTS & NCAA TROPHIES

Project No: 2190901

FADE Number 2.3.16c



1 FRONT VIEWS Scale: 100%



ADVENT

2310 Kline Avenue Nashville, TN 37211
office // 615.742.3355
web // www.adventresults.com

UNIVERSITY OF
SOUTHERN CALIFORNIA



HALL OF FAME

FLIGHT 1 ISSUED: 01/28/21

REVISIONS		
NO.	MM/DD/YYYY	DESCRIPTION

Drawn By: ACY

SITE SURVEY

SITE SURVEY NEEDED FOR THIS AREA. DISPLAY IS BASED OFF OF ARCHITECTURAL PLANS

DOCUMENT REVIEW

MUST CHECK ONE
 APPROVED
 APPROVED W/ COMMENTS
 NOT APPROVED
 INITIAL/DATE

SECOND FLOOR

HALL OF FAME

OLYMPIC MEDALISTS
& NCAA TROPHIES

Project No: 2190901

FADE
Number

2.3.16d



E2



F2



G2



H2



A3



B3

1 FRONT VIEWS Scale: 100%



ADVENT

2310 Kline Avenue Nashville, TN 37211
office // 615.742.3355
web // www.adventresults.com

UNIVERSITY OF
SOUTHERN CALIFORNIA



HALL OF FAME

FLIGHT 1 ISSUED: 01/28/21

REVISIONS		
NO.	MM/DD/YYYY	DESCRIPTION

Drawn By: ACY

SITE SURVEY

SITE SURVEY NEEDED FOR THIS AREA. DISPLAY IS BASED OFF OF ARCHITECTURAL PLANS

DOCUMENT REVIEW

MUST CHECK ONE
 APPROVED
 APPROVED W/ COMMENTS
 NOT APPROVED
 X _____
 INITIAL/DATE

SECOND FLOOR

HALL OF FAME

OLYMPIC MEDALISTS
& NCAA TROPHIES

Project No: 2190901

FADE
Number

2.3.16e



C3



D3



E3



F3



G3



H3

1 FRONT VIEWS
Scale: 100%



ADVENT

2310 Kline Avenue Nashville, TN 37211
office // 615.742.3355
web // www.adventresults.com

UNIVERSITY OF
SOUTHERN CALIFORNIA



HALL OF FAME

FLIGHT 1 ISSUED: 01/28/21

REVISIONS

NO.	MM/DD/YYYY	DESCRIPTION

Drawn By: ACY

SITE SURVEY

SITE SURVEY NEEDED FOR THIS AREA. DISPLAY IS BASED OFF OF ARCHITECTURAL PLANS

DOCUMENT REVIEW

MUST CHECK ONE

- APPROVED
- APPROVED W/ COMMENTS
- NOT APPROVED

X
INITIAL/DATE

SECOND FLOOR

HALL OF FAME

OLYMPIC MEDALISTS
& NCAA TROPHIES

Project No: 2190901

FADE
Number

2.3.16f



A4



B4



C4



D4



E4



F4

1 FRONT VIEWS
Scale: 100%



ADVENT

2310 Kline Avenue Nashville, TN 37211
office // 615.742.3355
web // www.adventresults.com

UNIVERSITY OF
SOUTHERN CALIFORNIA



HALL OF FAME

FLIGHT 1 ISSUED: 01/28/21

REVISIONS		
NO.	MM/DD/YYYY	DESCRIPTION

Drawn By: ACY

SITE SURVEY

SITE SURVEY NEEDED FOR THIS AREA. DISPLAY IS BASED OFF OF ARCHITECTURAL PLANS

DOCUMENT REVIEW

MUST CHECK ONE
 APPROVED
 APPROVED W/ COMMENTS
 NOT APPROVED
 X _____
 INITIAL/DATE

SECOND FLOOR

HALL OF FAME

OLYMPIC MEDALISTS
& NCAA TROPHIES

Project No: 2190901

FADE
Number

2.3.16g



G4



H4



A5



B5



C5



D5

1 FRONT VIEWS
Scale: 100%



ADVENT

2310 Kline Avenue Nashville, TN 37211
office // 615.742.3355
web // www.adventresults.com

UNIVERSITY OF SOUTHERN CALIFORNIA



HALL OF FAME

FLIGHT 1 ISSUED: 01/28/21

REVISIONS		
NO.	MM/DD/YYYY	DESCRIPTION

Drawn By: ACY

SITE SURVEY

SITE SURVEY NEEDED FOR THIS AREA. DISPLAY IS BASED OFF OF ARCHITECTURAL PLANS

DOCUMENT REVIEW

MUST CHECK ONE

- APPROVED
- APPROVED W/ COMMENTS
- NOT APPROVED

X INITIAL/DATE

SECOND FLOOR

HALL OF FAME

OLYMPIC MEDALISTS & NCAA TROPHIES

Project No: 2190901

FADE Number

2.3.16h



1 FRONT VIEWS
Scale: 100%



ADVENT

2310 Kline Avenue Nashville, TN 37211
office // 615.742.3355
web // www.adventresults.com

UNIVERSITY OF
SOUTHERN CALIFORNIA



HALL OF FAME

FLIGHT 1 ISSUED: 01/28/21

REVISIONS		
NO.	MM/DD/YYYY	DESCRIPTION

Drawn By: ACY

SITE SURVEY

SITE SURVEY NEEDED FOR THIS
AREA. DISPLAY IS BASED OFF OF
ARCHITECTURAL PLANS

DOCUMENT REVIEW

MUST CHECK ONE

- APPROVED
- APPROVED W/ COMMENTS
- NOT APPROVED

X
INITIAL/DATE

SECOND FLOOR

HALL OF FAME

OLYMPIC MEDALISTS
& NCAA TROPHIES

Project No: 2190901

FADE
Number

2.3.16i



C6



D6



E6



F6



G6



H6

1 FRONT VIEWS Scale: 100%



ADVENT

2310 Kline Avenue Nashville, TN 37211
office // 615.742.3355
web // www.adventresults.com

UNIVERSITY OF SOUTHERN CALIFORNIA



HALL OF FAME

FLIGHT 1 ISSUED: 01/28/21

REVISIONS		
NO.	MM/DD/YYYY	DESCRIPTION

Drawn By: ACY

SITE SURVEY

SITE SURVEY NEEDED FOR THIS AREA. DISPLAY IS BASED OFF OF ARCHITECTURAL PLANS

DOCUMENT REVIEW

MUST CHECK ONE
 APPROVED
 APPROVED W/ COMMENTS
 NOT APPROVED
 X INITIAL/DATE

SECOND FLOOR

HALL OF FAME

OLYMPIC MEDALISTS & NCAA TROPHIES

Project No: 2190901

FADE Number

2.3.16j



A7



B7



C7



D7



E7



F7

1 FRONT VIEWS
Scale: 100%



ADVENT

2310 Kline Avenue Nashville, TN 37211
office // 615.742.3355
web // www.adventresults.com

UNIVERSITY OF
SOUTHERN CALIFORNIA



HALL OF FAME

FLIGHT 1 ISSUED: 01/28/21

REVISIONS		
NO.	MM/DD/YYYY	DESCRIPTION

Drawn By: ACY

SITE SURVEY

SITE SURVEY NEEDED FOR THIS AREA. DISPLAY IS BASED OFF OF ARCHITECTURAL PLANS

DOCUMENT REVIEW

MUST CHECK ONE
 APPROVED
 APPROVED W/ COMMENTS
 NOT APPROVED
 X _____
 INITIAL/DATE

SECOND FLOOR

HALL OF FAME

OLYMPIC MEDALISTS
& NCAA TROPHIES

Project No: 2190901

FADE
Number

2.3.16k



G7



H7



A8



B8



C8



D9

1 FRONT VIEWS Scale: 100%



ADVENT

2310 Kline Avenue Nashville, TN 37211
office // 615.742.3355
web // www.adventresults.com

UNIVERSITY OF
SOUTHERN CALIFORNIA



HALL OF FAME

FLIGHT 1 ISSUED: 01/28/21

REVISIONS		
NO.	MM/DD/YYYY	DESCRIPTION

Drawn By: ACY

SITE SURVEY

SITE SURVEY NEEDED FOR THIS AREA. DISPLAY IS BASED OFF OF ARCHITECTURAL PLANS

DOCUMENT REVIEW

MUST CHECK ONE

- APPROVED
- APPROVED W/ COMMENTS
- NOT APPROVED

X INITIAL/DATE

SECOND FLOOR

HALL OF FAME

OLYMPIC MEDALISTS
& NCAA TROPHIES

Project No: 2190901

FADE
Number

2.3.161



E8



F8



G8



H8



A9



B9

1 FRONT VIEWS
Scale: 100%



ADVENT

2310 Kline Avenue Nashville, TN 37211
office // 615.742.3355
web // www.adventresults.com

UNIVERSITY OF
SOUTHERN CALIFORNIA



HALL OF FAME

FLIGHT 1 ISSUED: 01/28/21

REVISIONS		
NO.	MM/DD/YYYY	DESCRIPTION

Drawn By: ACY

SITE SURVEY
SITE SURVEY NEEDED FOR THIS AREA. DISPLAY IS BASED OFF OF ARCHITECTURAL PLANS

DOCUMENT REVIEW
MUST CHECK ONE
 APPROVED
 APPROVED W/ COMMENTS
 NOT APPROVED
 X _____
 INITIAL/DATE

SECOND FLOOR
 HALL OF FAME
 OLYMPIC MEDALISTS & NCAA TROPHIES

Project No: 2190901

FADE Number

2.3.16m



C9



D9



E9



F9



G9



H9

1 FRONT VIEWS Scale: 100%



ADVENT

2310 Kline Avenue Nashville, TN 37211
office // 615.742.3355
web // www.adventresults.com

UNIVERSITY OF
SOUTHERN CALIFORNIA



HALL OF FAME

FLIGHT 1 ISSUED: 01/28/21

REVISIONS		
NO.	MM/DD/YYYY	DESCRIPTION

Drawn By: ACY

SITE SURVEY

SITE SURVEY NEEDED FOR THIS AREA. DISPLAY IS BASED OFF OF ARCHITECTURAL PLANS

DOCUMENT REVIEW

MUST CHECK ONE

- APPROVED
- APPROVED W/ COMMENTS
- NOT APPROVED

X INITIAL/DATE

SECOND FLOOR

HALL OF FAME

OLYMPIC MEDALISTS
& NCAA TROPHIES

Project No: 2190901

FADE
Number

2.3.16n

the relay team Torri was on was DQ'd for a drug violation by Marion Jones. Their medals were taken away. She probably shouldn't be considered a medal winner



1 FRONT VIEWS Scale: 100%



ADVENT

2310 Kline Avenue Nashville, TN 37211
office // 615.742.3355
web // www.adventresults.com

UNIVERSITY OF SOUTHERN CALIFORNIA



HALL OF FAME

FLIGHT 1 ISSUED: 01/28/21

REVISIONS		
NO.	MM/DD/YYYY	DESCRIPTION

Drawn By: ACY

SITE SURVEY

SITE SURVEY NEEDED FOR THIS AREA. DISPLAY IS BASED OFF OF ARCHITECTURAL PLANS

DOCUMENT REVIEW

MUST CHECK ONE

- APPROVED
- APPROVED W/ COMMENTS
- NOT APPROVED

X INITIAL/DATE

SECOND FLOOR

HALL OF FAME

OLYMPIC MEDALISTS & NCAA TROPHIES

Project No: 2190901

FADE Number

2.3.160



G10



H10



A11



B11



C11



D11

1 FRONT VIEWS
Scale: 100%



ADVENT

2310 Kline Avenue Nashville, TN 37211
office // 615.742.3355
web // www.adventresults.com

UNIVERSITY OF
SOUTHERN CALIFORNIA



HALL OF FAME

FLIGHT 1 ISSUED: 01/28/21

REVISIONS		
NO.	MM/DD/YYYY	DESCRIPTION

Drawn By: ACY

SITE SURVEY

SITE SURVEY NEEDED FOR THIS
AREA. DISPLAY IS BASED OFF OF
ARCHITECTURAL PLANS

DOCUMENT REVIEW

MUST CHECK ONE

- APPROVED
- APPROVED W/ COMMENTS
- NOT APPROVED

X
INITIAL/DATE

SECOND FLOOR

HALL OF FAME

OLYMPIC MEDALISTS
& NCAA TROPHIES

Project No: 2190901

FADE
Number

2.3.16p



E11



F11



G11



H11



A12



B12

1 FRONT VIEWS Scale: 100%



ADVENT

2310 Kline Avenue Nashville, TN 37211
office // 615.742.3355
web // www.adventresults.com

UNIVERSITY OF
SOUTHERN CALIFORNIA



HALL OF FAME

FLIGHT 1 ISSUED: 01/28/21

REVISIONS		
NO.	MM/DD/YYYY	DESCRIPTION

Drawn By: ACY

SITE SURVEY

SITE SURVEY NEEDED FOR THIS AREA. DISPLAY IS BASED OFF OF ARCHITECTURAL PLANS

DOCUMENT REVIEW

MUST CHECK ONE
 APPROVED
 APPROVED W/ COMMENTS
 NOT APPROVED
 X _____
 INITIAL/DATE

SECOND FLOOR

HALL OF FAME

OLYMPIC MEDALISTS
& NCAA TROPHIES

Project No: 2190901

FADE
Number

2.3.16q



C12



D12



E12



F12



G12



H12
A13-H13
A14-H14

QTY. (17) BLANKS

1 FRONT VIEWS Scale: 100%



FLIGHT 1 ISSUED: 01/28/21

REVISIONS		
NO.	MM/DD/YYYY	DESCRIPTION


Drawn By: ACY

SITE SURVEY
SITE SURVEY NEEDED FOR THIS AREA. DISPLAY IS BASED OFF OF ARCHITECTURAL PLANS

DOCUMENT REVIEW
MUST CHECK ONE
 APPROVED
 APPROVED W/ COMMENTS
 NOT APPROVED
 X _____
 INITIAL/DATE


SECOND FLOOR
 HALL OF FAME
 OLYMPIC MEDALISTS & NCAA TROPHIES

Project No: 2190901

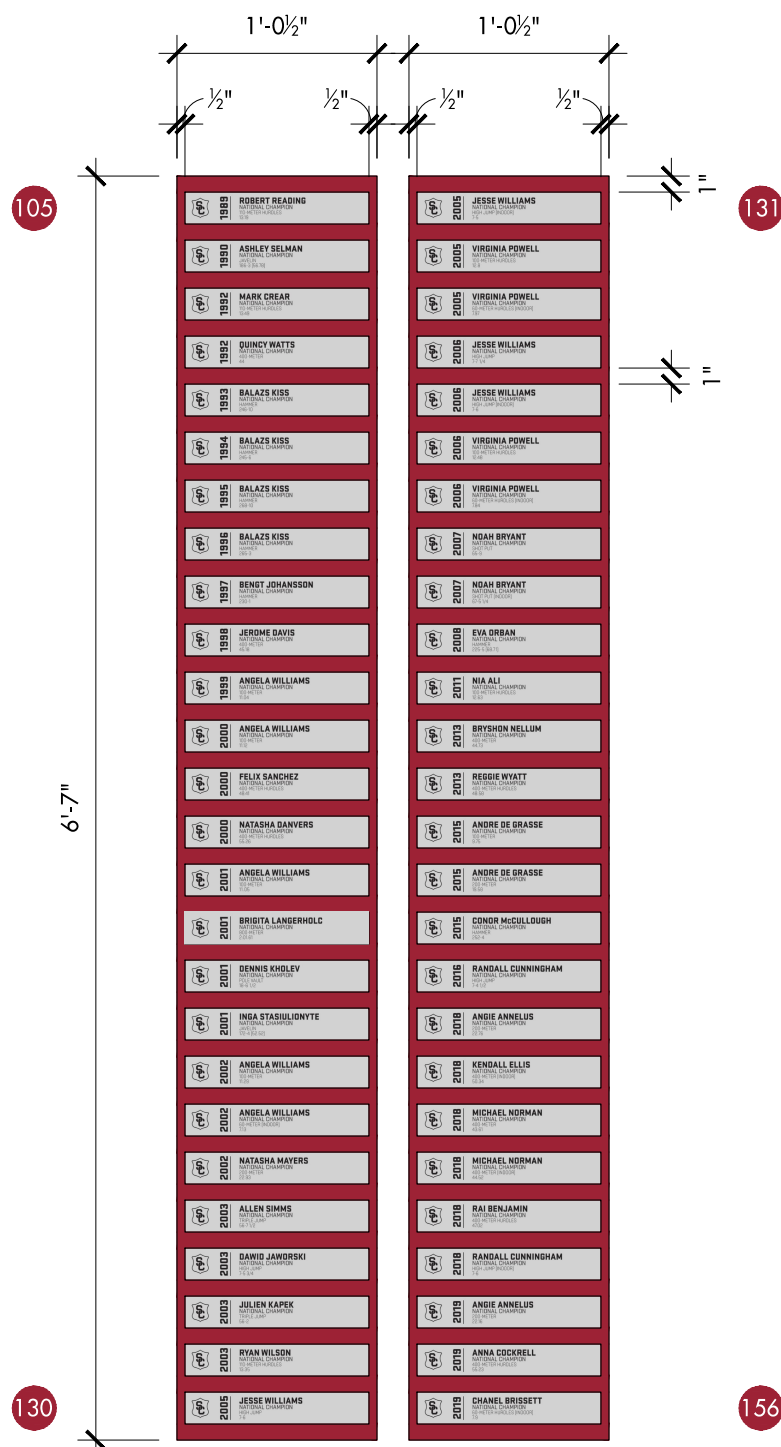


1 NCAA PANEL - LEFT (2.3.20)

Scale: 1" = 1' 0"

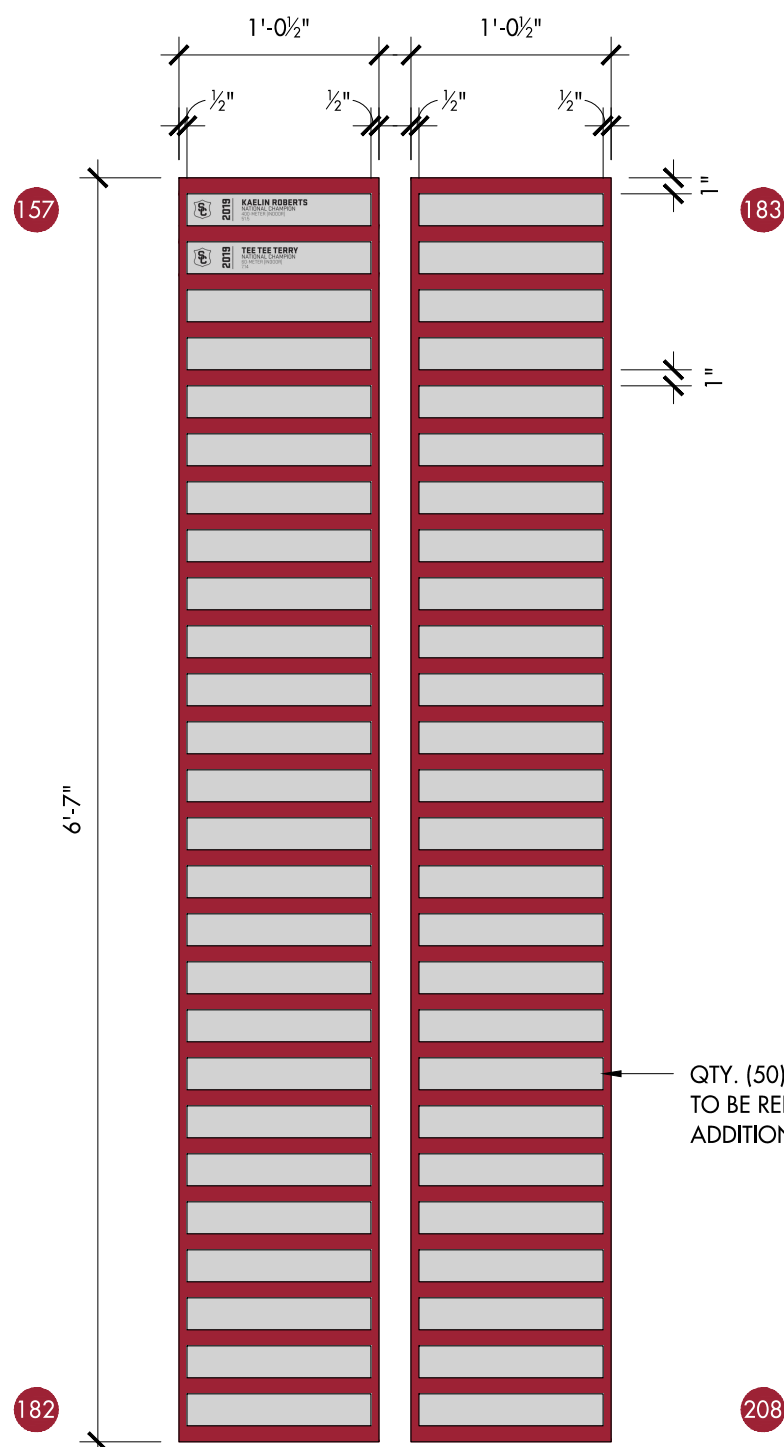

2 NCAA PANEL - RIGHT (2.3.19)

Scale: 1" = 1' 0"

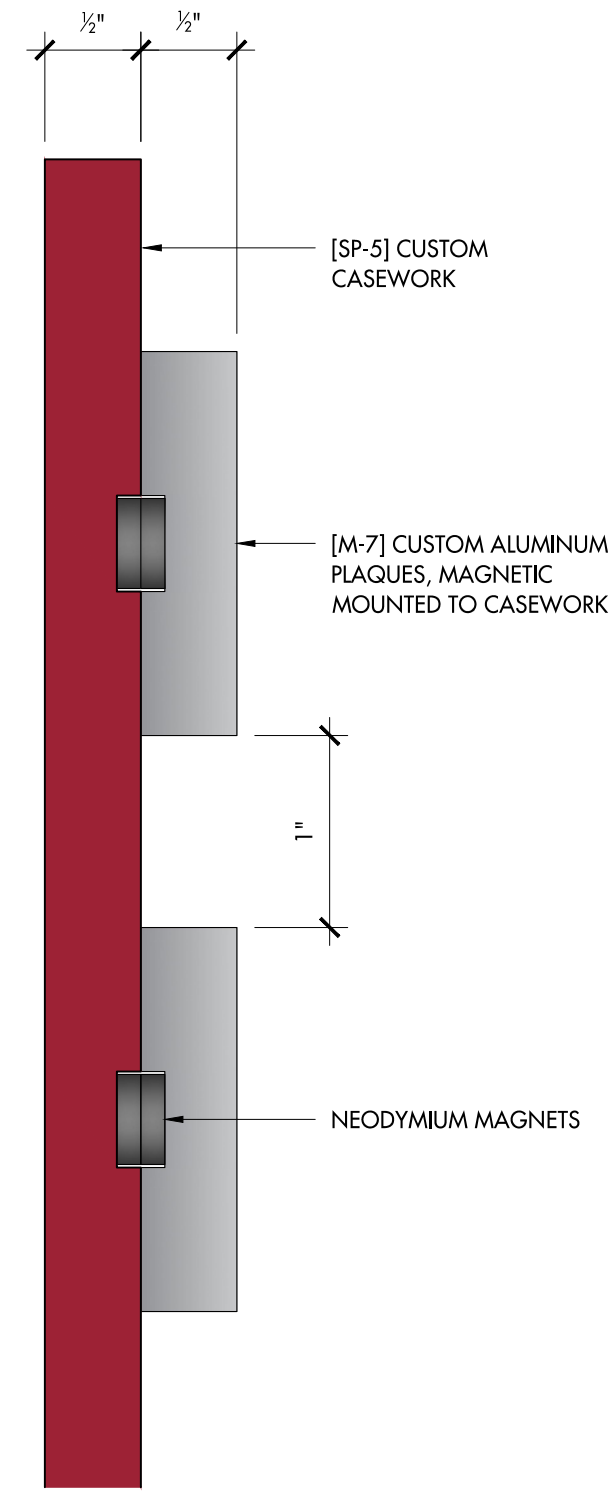

3 MOUNTING DETAIL

Scale: 1' 0" = 1' 0"

QTY. (50): [M-7] BLANKS TO BE REPLACED BY FUTURE ADDITIONS TO DISPLAY



FLIGHT 1 ISSUED: 01/28/21

REVISIONS		
NO.	MM/DD/YYYY	DESCRIPTION

Drawn By: ACY

SITE SURVEY
SITE SURVEY NEEDED FOR THIS AREA. DISPLAY IS BASED OFF OF ARCHITECTURAL PLANS

DOCUMENT REVIEW
MUST CHECK ONE

APPROVED

APPROVED W/ COMMENTS

NOT APPROVED



X INITIAL/DATE

SECOND FLOOR

HALL OF FAME

NCAA INDIVIDUAL CHAMPIONS CASE 3 & 4

Project No: 2190901

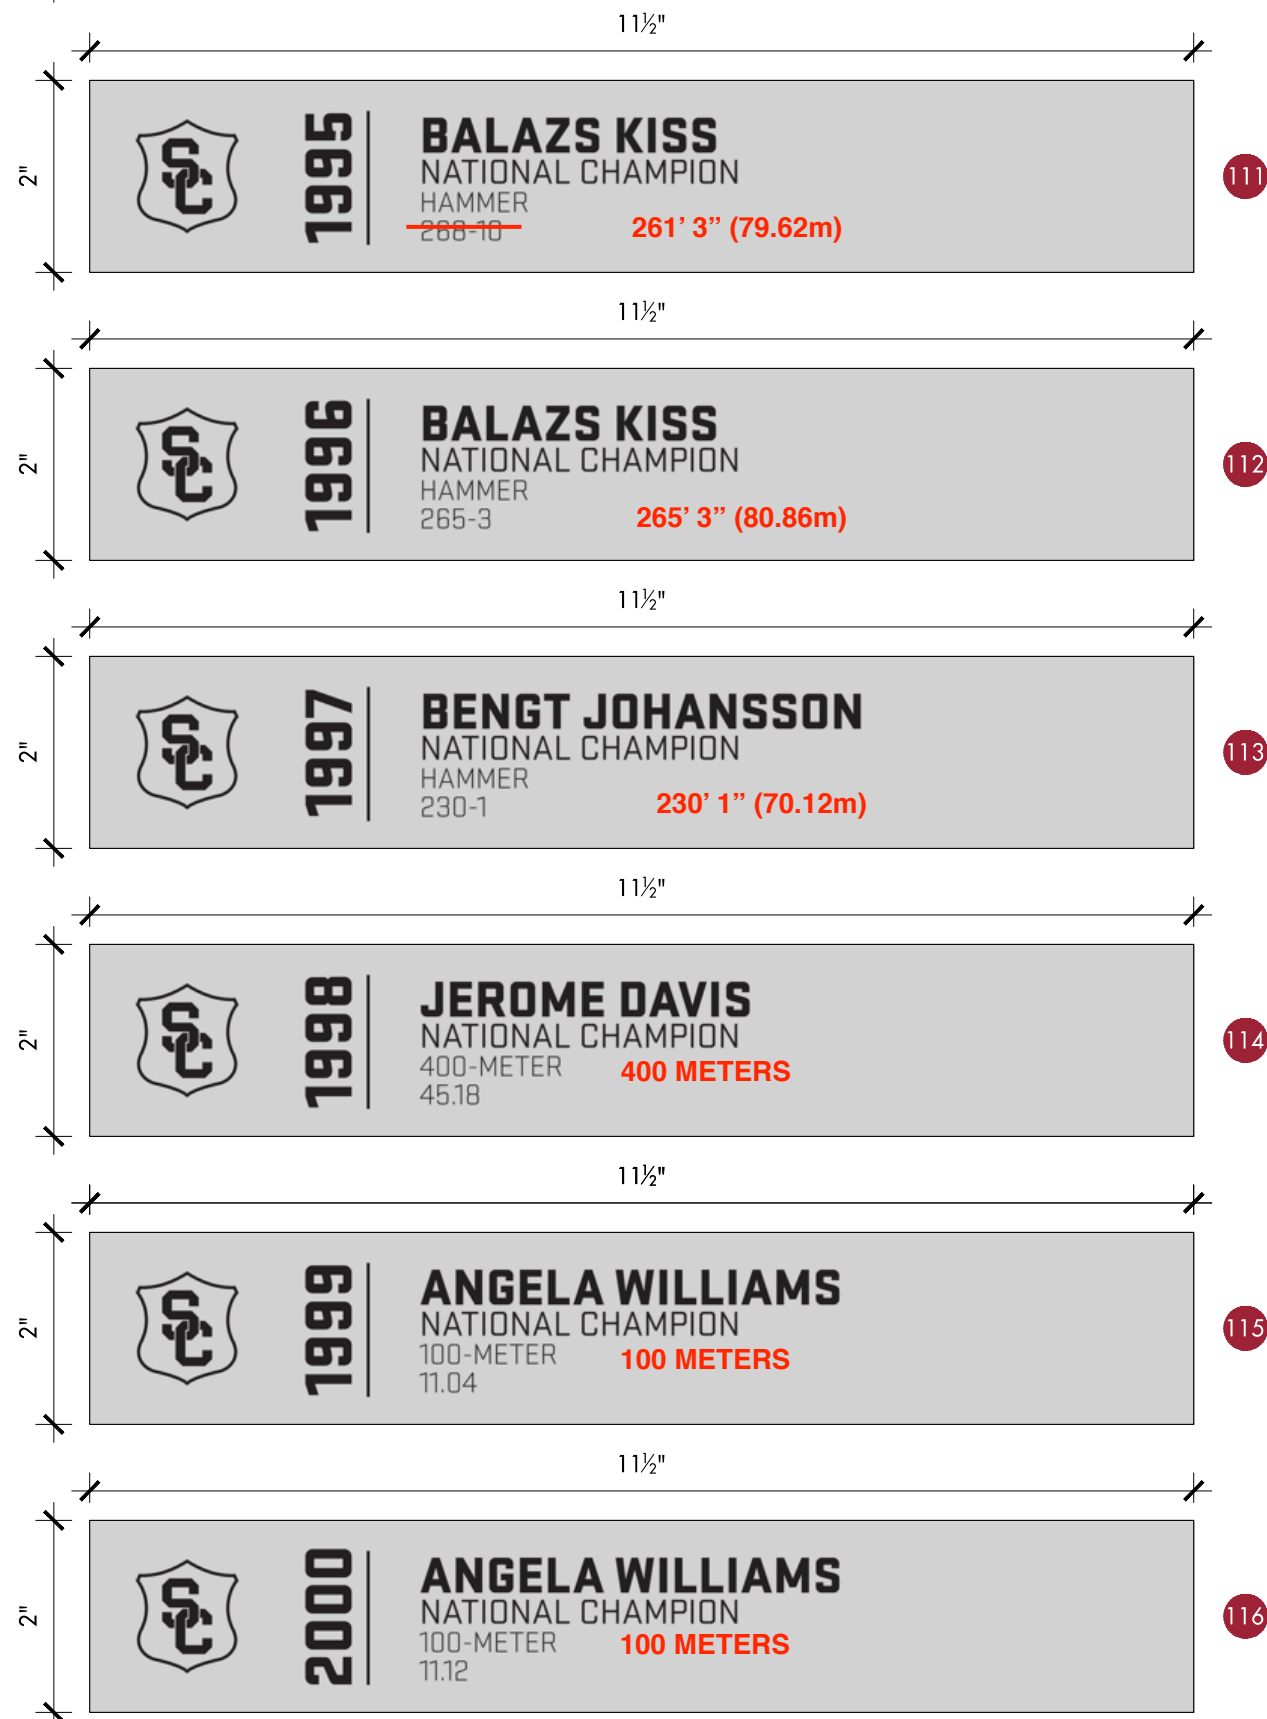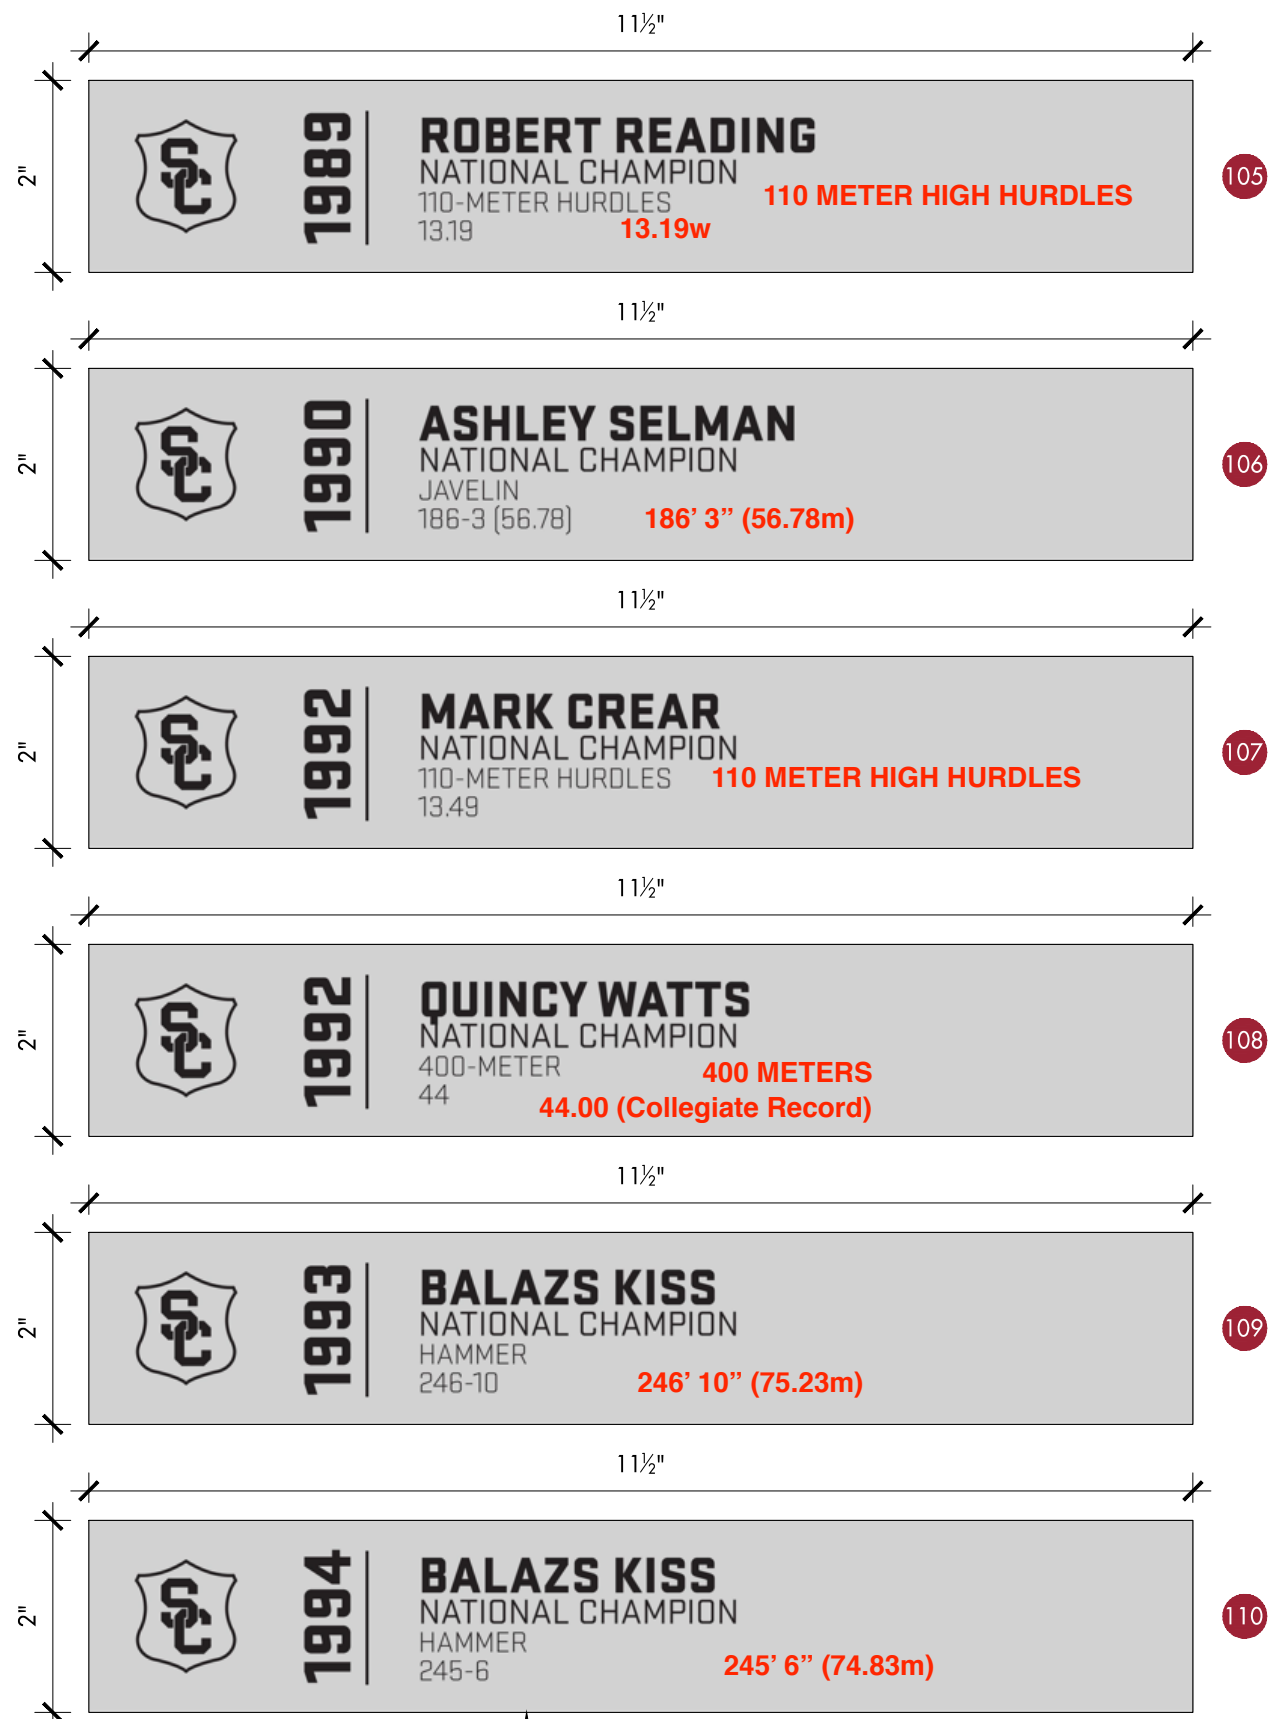

[M-7] CUSTOM ALUMINUM PLAQUES,
MAGNETIC MOUNTED TO CASEWORK

1 ENLARGED PLAQUES
Scale: 6" = 1' 0"



2310 Kline Avenue Nashville, TN 37211
office // 615.742.3355
web // www.adventresults.com

UNIVERSITY OF
SOUTHERN CALIFORNIA



HALL OF FAME

FLIGHT 1 ISSUED: 01/28/21

REVISIONS		
NO.	MM/DD/YYYY	DESCRIPTION

Drawn By: ACY


SITE SURVEY
SITE SURVEY NEEDED FOR THIS AREA. DISPLAY IS BASED OFF OF ARCHITECTURAL PLANS

DOCUMENT REVIEW
MUST CHECK ONE
 APPROVED
 APPROVED W/ COMMENTS
 NOT APPROVED
 X INITIAL/DATE

SECOND FLOOR
 HALL OF FAME
 NCAA INDIVIDUAL CHAMPIONS CASE 3 & 4

Project No: 2190901

FADE Number 2.3.19c

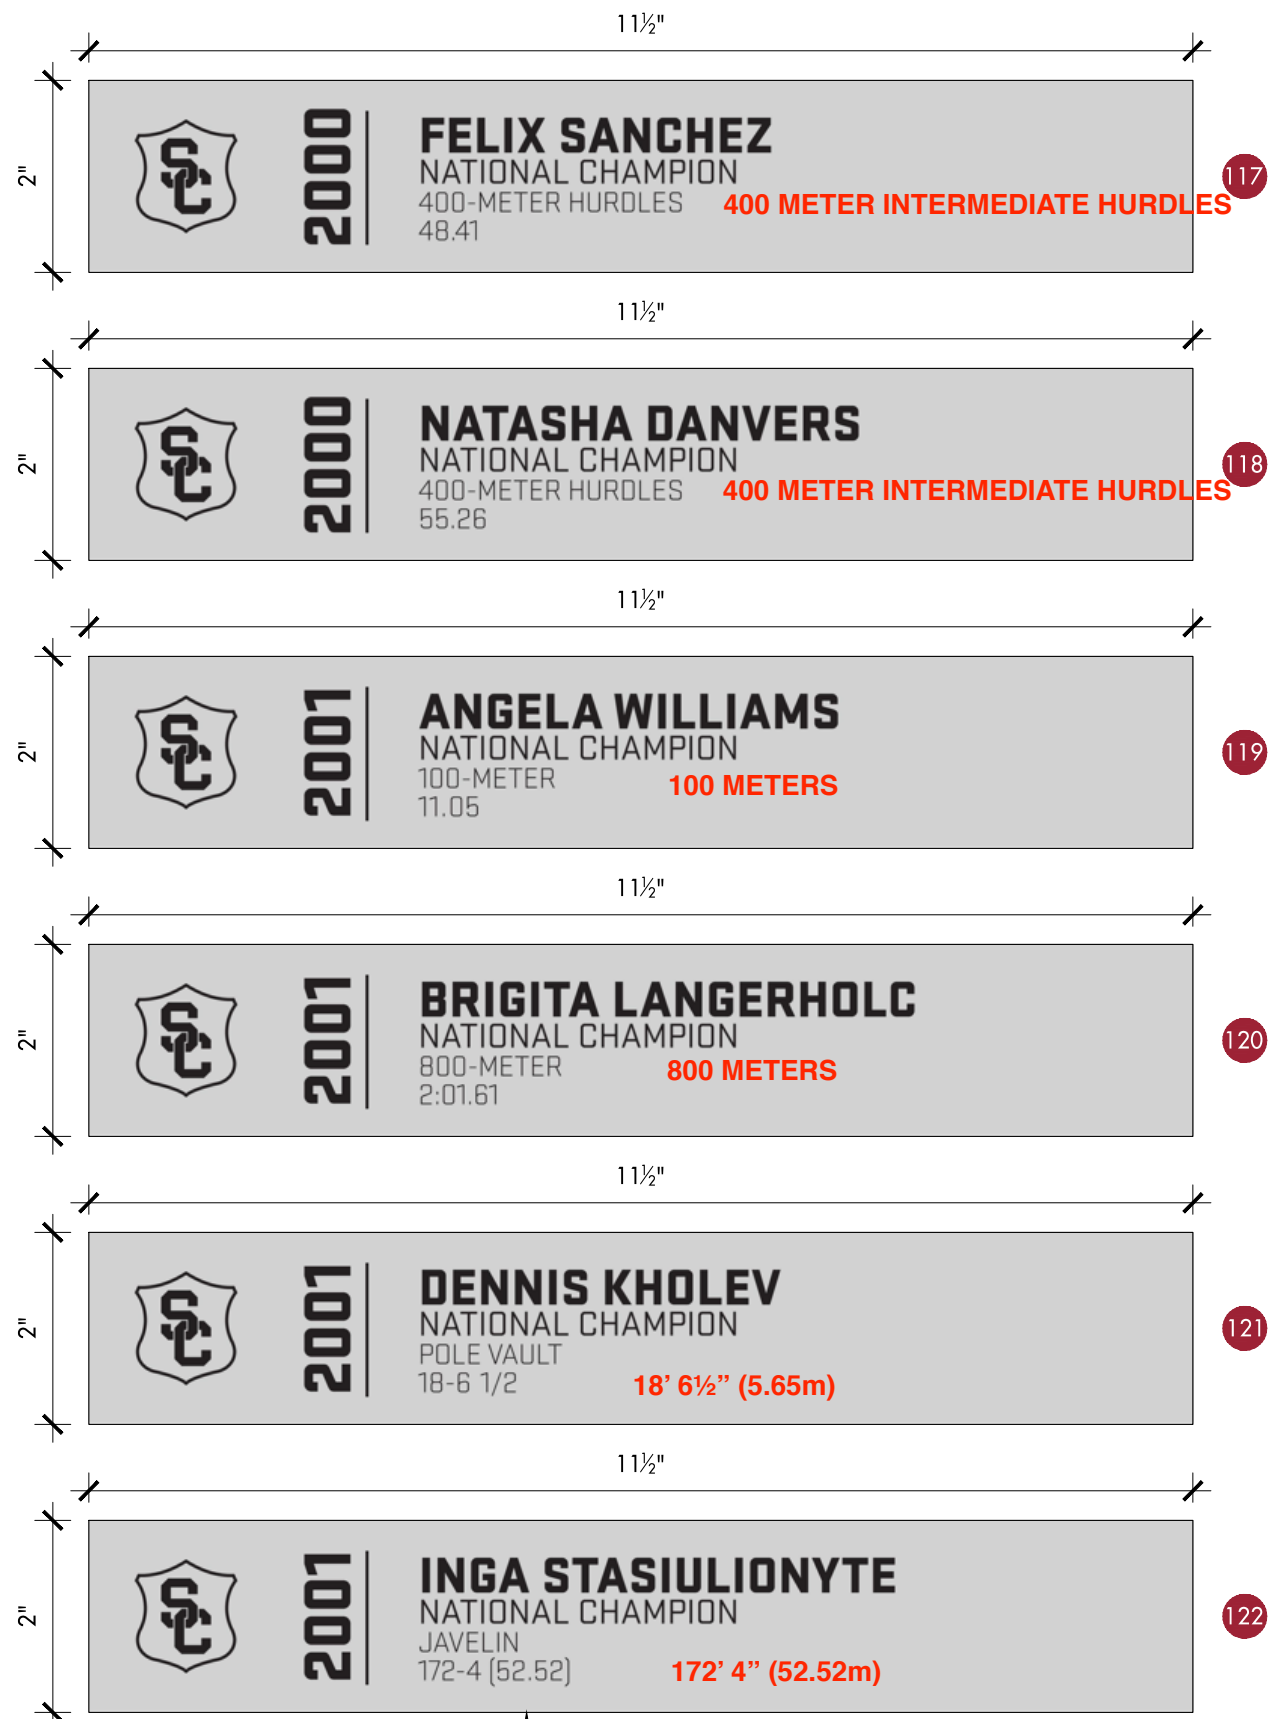

[M-7] CUSTOM ALUMINUM PLAQUES,
MAGNETIC MOUNTED TO CASEWORK

1 ENLARGED PLAQUES
Scale: 6" = 1' 0"



2310 Kline Avenue Nashville, TN 37211
office // 615.742.3355
web // www.adventresults.com

UNIVERSITY OF
SOUTHERN CALIFORNIA



HALL OF FAME

FLIGHT 1 ISSUED: 01/28/21

REVISIONS		
NO.	MM/DD/YYYY	DESCRIPTION

Drawn By: ACY


SITE SURVEY
SITE SURVEY NEEDED FOR THIS AREA. DISPLAY IS BASED OFF OF ARCHITECTURAL PLANS

DOCUMENT REVIEW
MUST CHECK ONE
 APPROVED
 APPROVED W/ COMMENTS
 NOT APPROVED
 X INITIAL/DATE

SECOND FLOOR
 HALL OF FAME
 NCAA INDIVIDUAL CHAMPIONS CASE 3 & 4

Project No: 2190901

FADE Number 2.3.19d

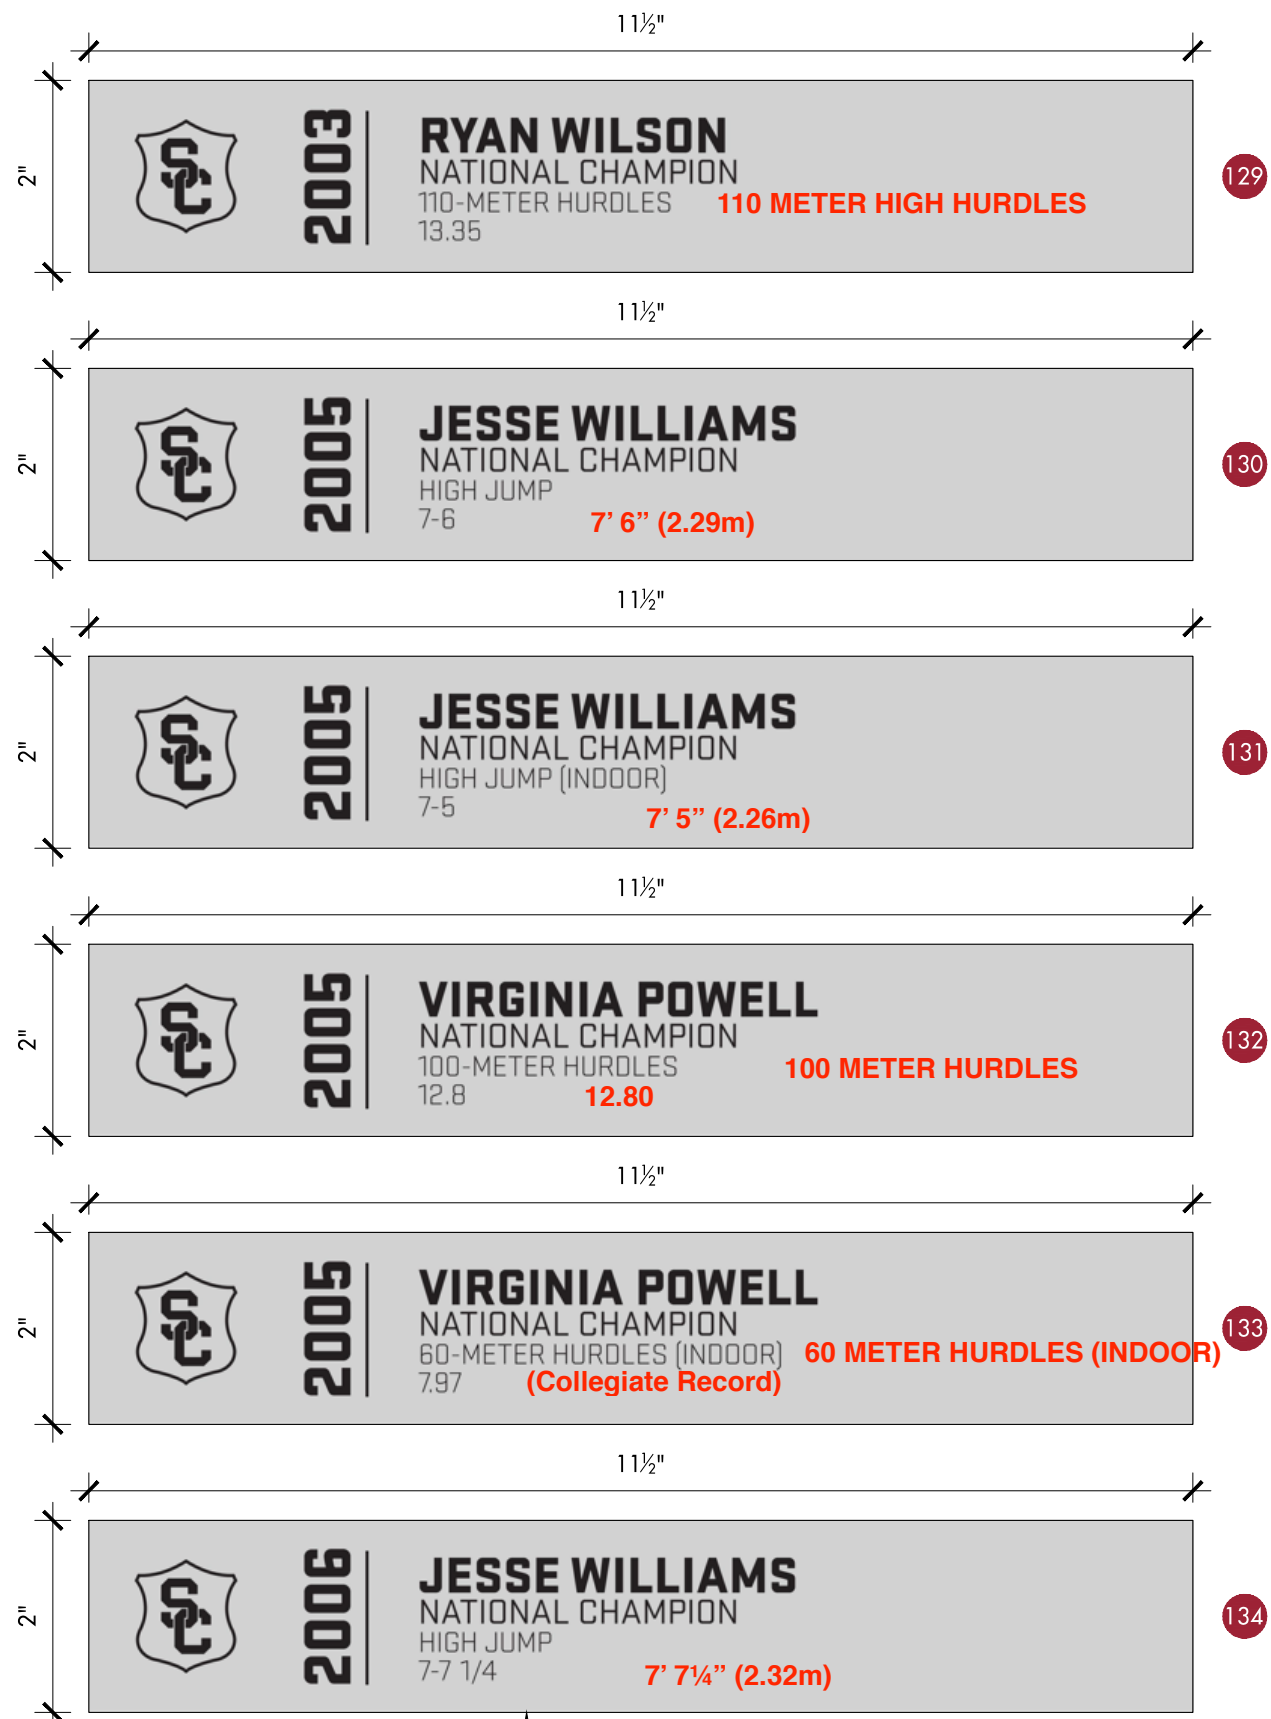

[M-7] CUSTOM ALUMINUM PLAQUES,
 MAGNETIC MOUNTED TO CASEWORK

1 ENLARGED PLAQUES
 Scale: 6" = 1' 0"



ADVENT

2310 Kline Avenue Nashville, TN 37211
 office // 615.742.3355
 web // www.adventresults.com

UNIVERSITY OF
 SOUTHERN CALIFORNIA



HALL OF FAME

FLIGHT 1 ISSUED: 01/28/21

REVISIONS		
NO.	MM/DD/YYYY	DESCRIPTION

Drawn By: ACY

SITE SURVEY

SITE SURVEY NEEDED FOR THIS
 AREA. DISPLAY IS BASED OFF OF
 ARCHITECTURAL PLANS

DOCUMENT REVIEW

MUST CHECK ONE

APPROVED

APPROVED W/ COMMENTS

NOT APPROVED

X _____
 INITIAL/DATE

SECOND FLOOR


HALL OF FAME

NCAA INDIVIDUAL
 CHAMPIONS CASE 3 & 4

Project No: 2190901

2.3.19e

FADE
 Number

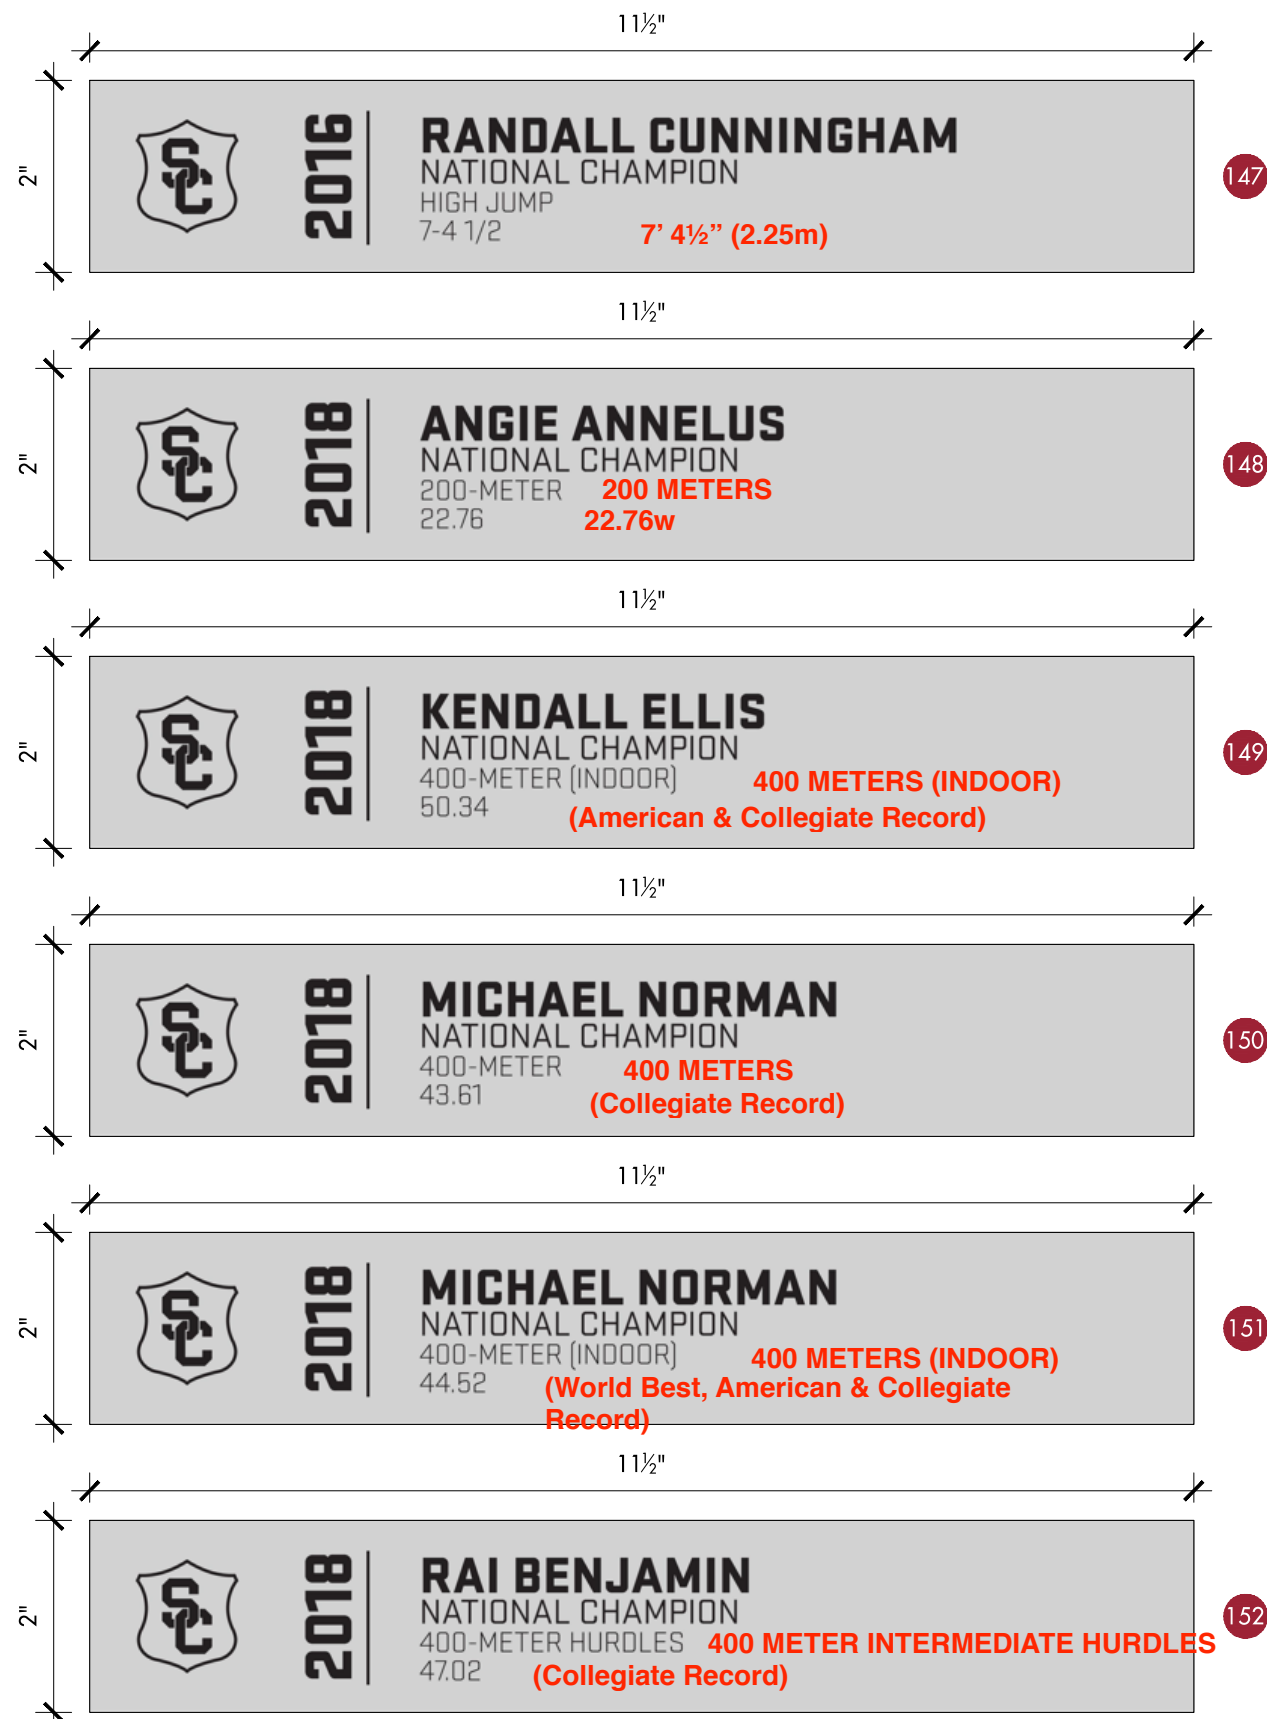

[M-7] CUSTOM ALUMINUM PLAQUES,
MAGNETIC MOUNTED TO CASEWORK

1 ENLARGED PLAQUES
Scale: 6" = 1' 0"



ADVENT

2310 Kline Avenue Nashville, TN 37211
office // 615.742.3355
web // www.adventresults.com

UNIVERSITY OF
SOUTHERN CALIFORNIA



HALL OF FAME

FLIGHT 1 ISSUED: 01/28/21

REVISIONS		
NO.	MM/DD/YYYY	DESCRIPTION

Drawn By: ACY


SITE SURVEY
SITE SURVEY NEEDED FOR THIS AREA. DISPLAY IS BASED OFF OF ARCHITECTURAL PLANS

DOCUMENT REVIEW
MUST CHECK ONE
 APPROVED
 APPROVED W/ COMMENTS
 NOT APPROVED
 X _____
 INITIAL/DATE


SECOND FLOOR
 HALL OF FAME
 NCAA INDIVIDUAL CHAMPIONS CASE 3 & 4

Project No: 2190901

FADE Number 2.3.19f

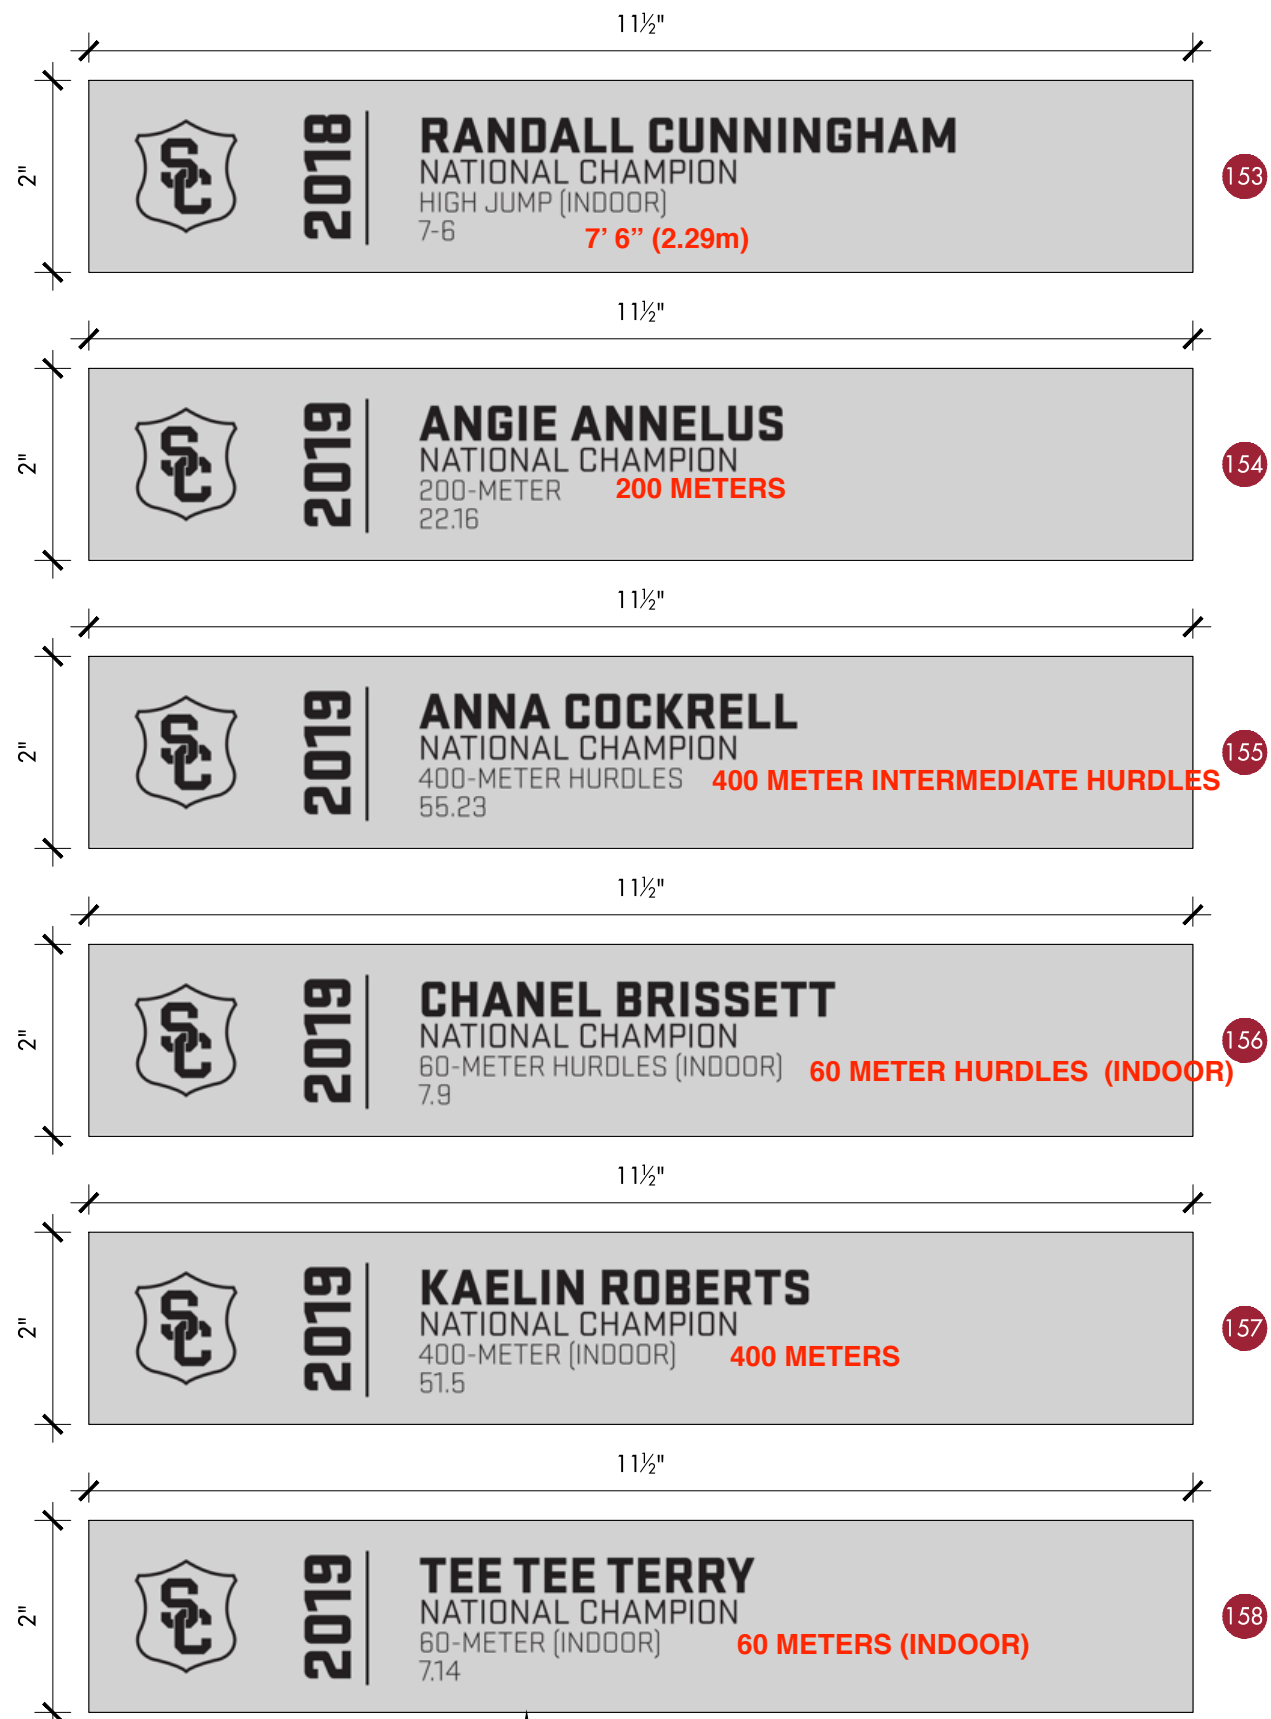

[M-7] CUSTOM ALUMINUM PLAQUES,
MAGNETIC MOUNTED TO CASEWORK

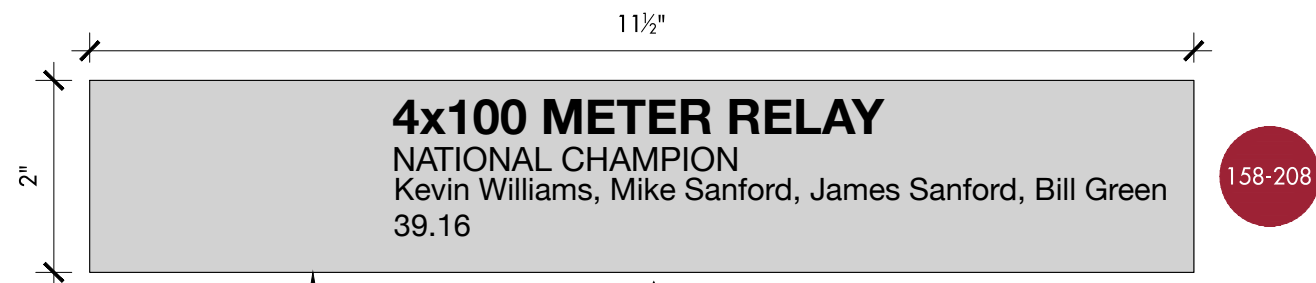

QTY. (50) BLANKS

This would be an example of the layout for the relays. If any relay is a world or college record, that notation will go after the time.

Ex: 38.6 (World & Collegiate Record)

1 ENLARGED PLAQUES
Scale: 6" = 1' 0"

ADVENT
2310 Kline Avenue Nashville, TN 37211
office // 615.742.3355
web // www.adventresults.com

UNIVERSITY OF
SOUTHERN CALIFORNIA

HALL OF FAME

FLIGHT 1 ISSUED: 01/28/21

REVISIONS		
NO.	MM/DD/YYYY	DESCRIPTION

Drawn By: ACY

SITE SURVEY

SITE SURVEY NEEDED FOR THIS AREA. DISPLAY IS BASED OFF OF ARCHITECTURAL PLANS

DOCUMENT REVIEW

MUST CHECK ONE

APPROVED

APPROVED W/ COMMENTS

NOT APPROVED

X
INITIAL/DATE

SECOND FLOOR

HALL OF FAME

NCAA INDIVIDUAL
CHAMPIONS CASE 3 & 4

Project No: 2190901

FADE
Number

2.3.19g