


**FLOOR PLANS**  
**Scale 1:50**

Ground Floor (+/-0.00)  
Total area 29.2 m<sup>2</sup>

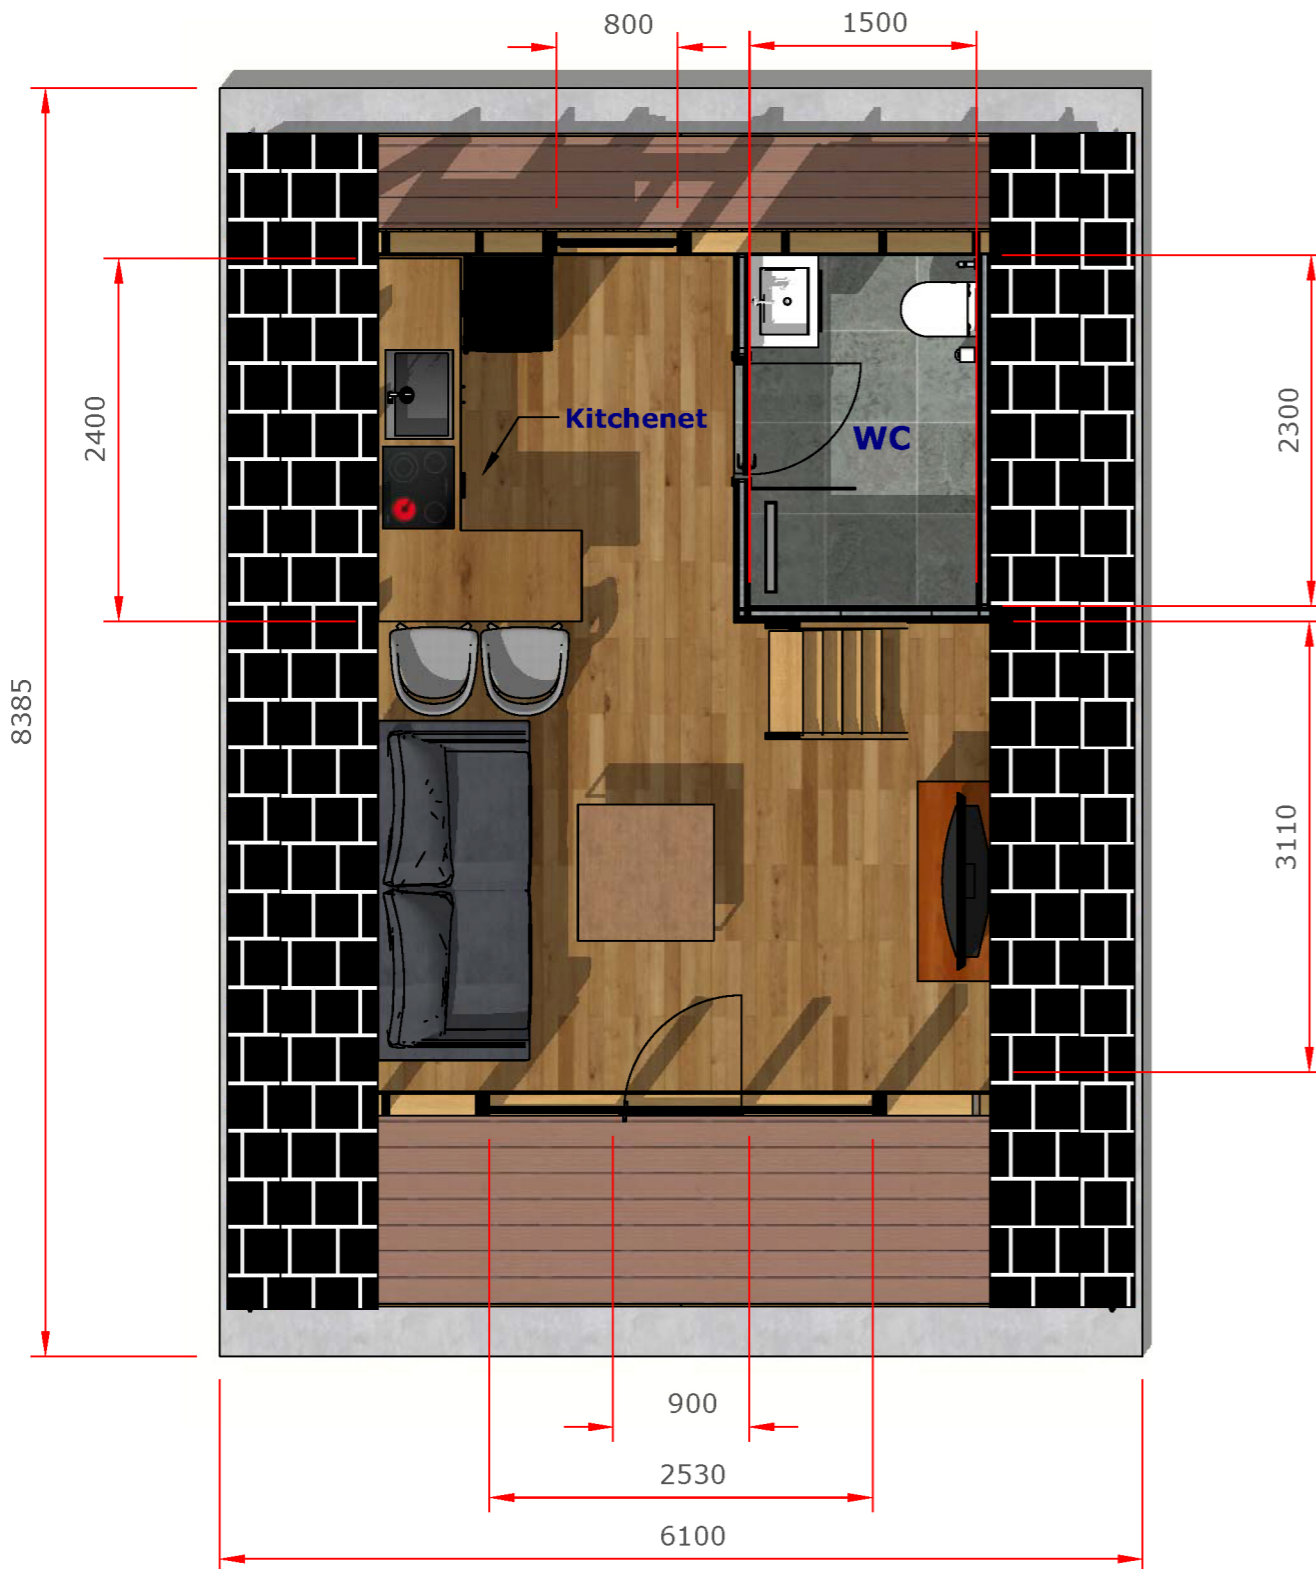

Mezzanine (+/-2.500)  
Total area 6.77 m<sup>2</sup>

