


HILL TOP GROCERY & LIQUOR

94-307 FARRINGTON HIGHWAY #A-1A
WAIPAHU, HAWAII 96797
T.M.K. 9-4-049:020

LIQUOR LICENSE NO: D1066

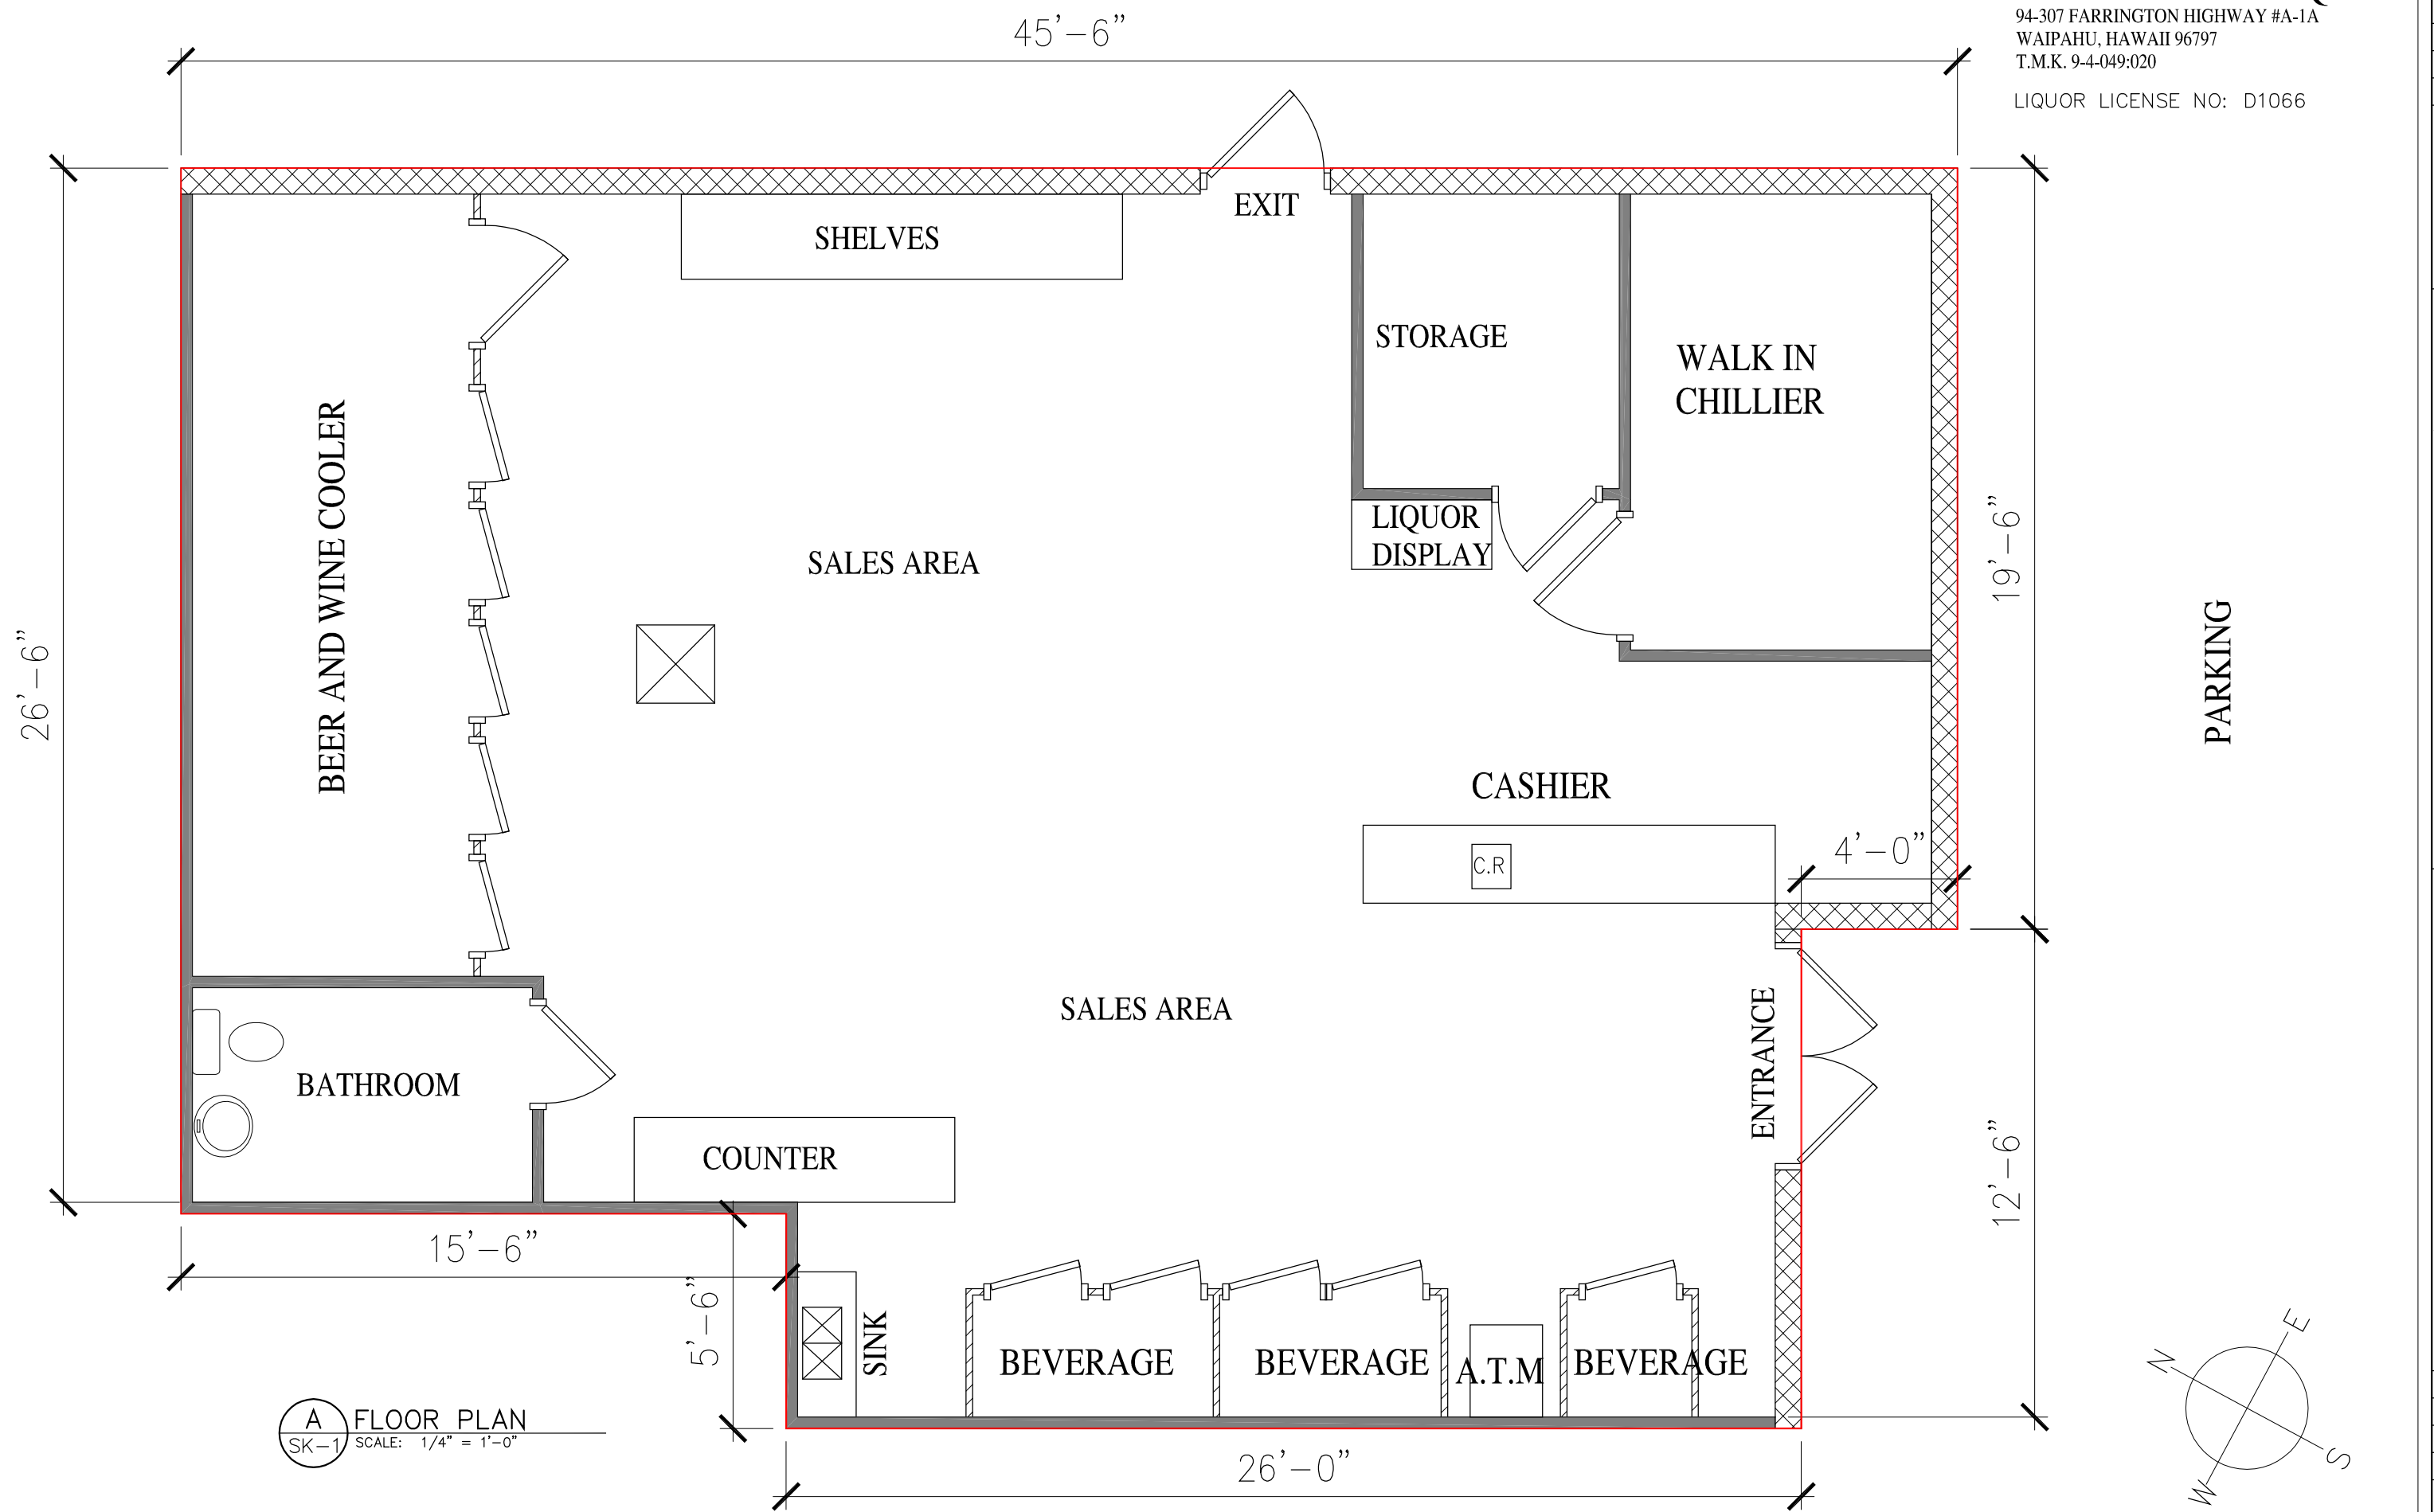

A FLOOR PLAN
SK-1 SCALE: 1/4" = 1'-0"

HILL TOP GROCERY & LIQUOR
94-307 FARRINGTON HIGHWAY #A-1A
WAIPAHU, HAWAII 96797
T.M.K. 9-4-049:020

Date	10/20/2008
Scale	AS NOTED
Drawn	B.K.
Sheet No. 1 of 1	SK-1
Sheets	