

ORCHARD
DESIGN STUDIO, INC.
519-620-0414

I, **Carrie McMillan**, review and take responsibility for the design work on behalf of our firm Orchard Design Studio, Incorporated registered under Division C, Part 3 (3.2.4) of the Building Code. I am qualified, and the firm is registered, in the appropriate classes/categories.
Firm BCIN: 28615
Individual BCIN: 32875
Signed: _____




STATUS: BUILDING PERMIT
PLOTTED: 2023-06-05 11:51 AM
SCALE: 3/16"=1'-0"
DWN BY: SD
DATE: JUNE 2023
REV. _____

PROJECT
THE FIELD STONE 'B'
MAITLAND MEADOWS
HARRISTON ONTARIO

TITLE
FRONT ELEVATION

SHEET No. **1** OF **11**

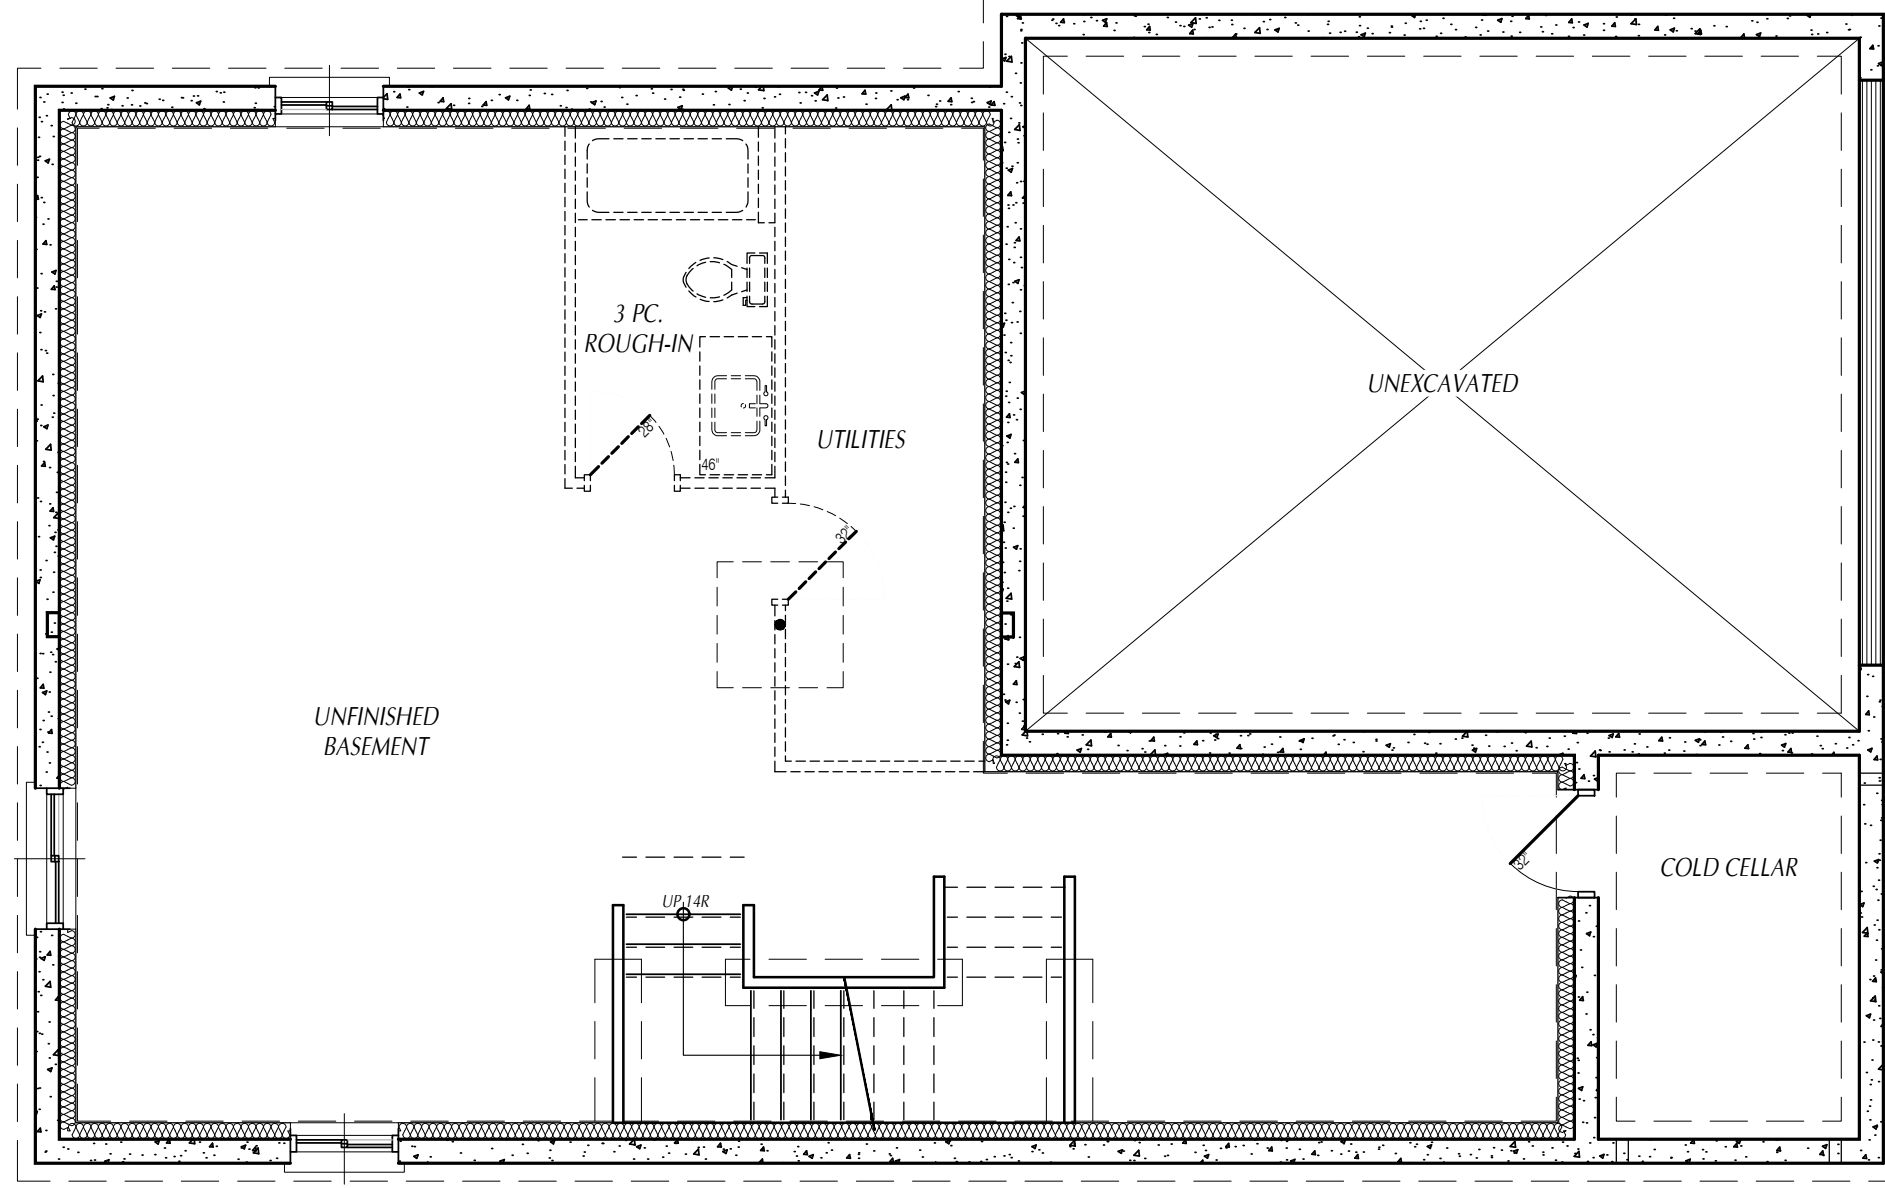

SHEET No.

2 OF 11


PROJECT
THE FIELD STONE 'A&B'
 MAITLAND MEADOWS
 HARRISTON ONTARIO



TITLE
**BASEMENT
 FLOOR PLAN**

STATUS: BUILDING PERMIT
 PLOTTED: 2023-06-05 11:51 AM
 SCALE: 3/16"=1'-0"
 DWN BY: SD
 DATE: JUNE 2023
 REV.




I, Carrie McMillan, review and take responsibility for the design work on behalf of our firm Orchard Design Studio Incorporated registered under Division C, Part 3 (32.4) of the Building Code. I am qualified, and the firm is registered, in the appropriate classes/categories.
 Firm BCIN: 28615
 Individual BCIN: 32875
 Signed: _____

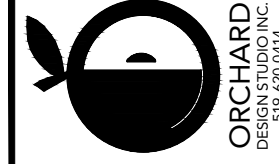

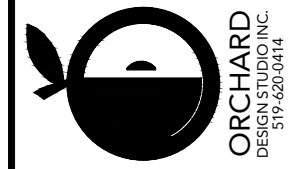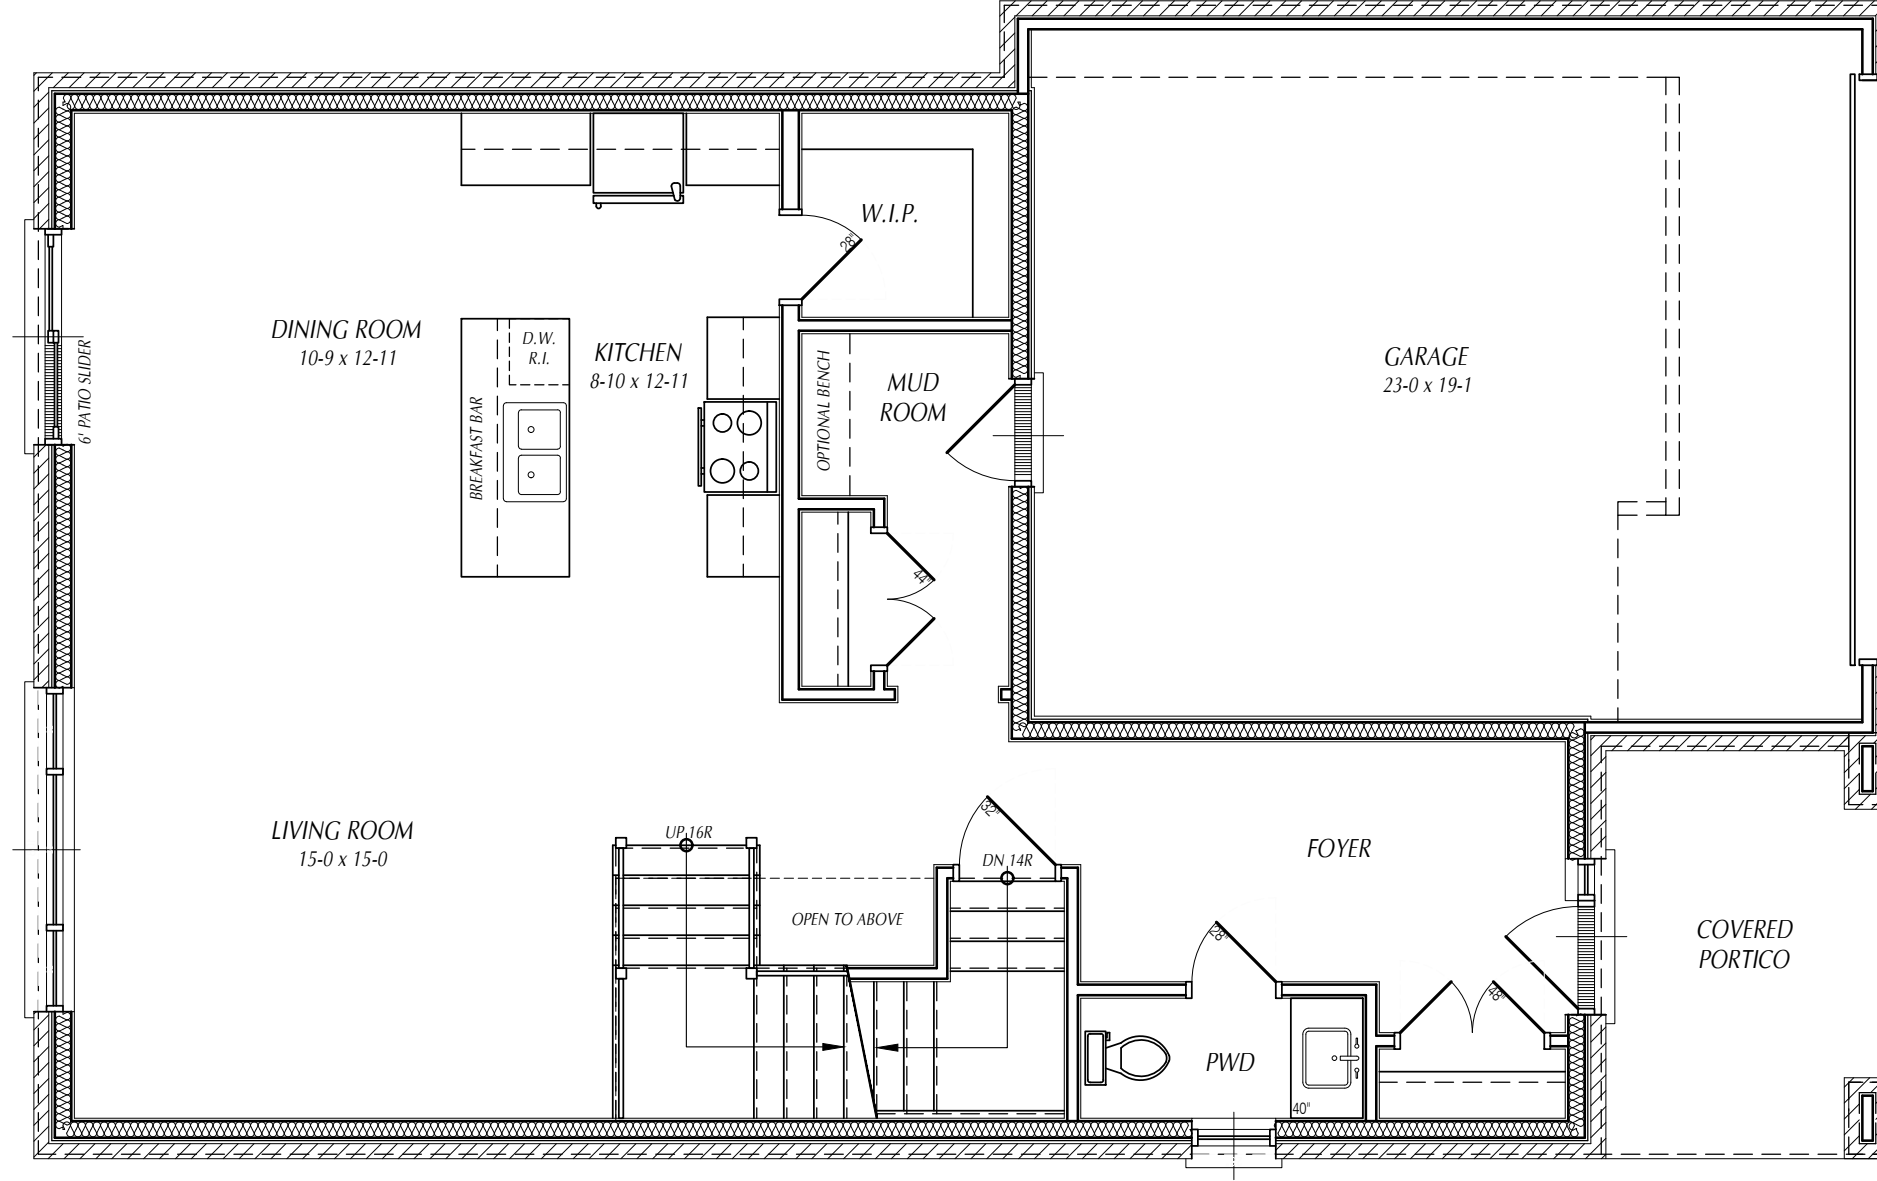

I, Carrie McMillan, review and take responsibility for the design work on behalf of our firm Orchard Design Studio Incorporated registered under Division C, Part 3 (32.4) of the Building Code. I am qualified, and the firm is registered, in the appropriate classes/categories.
Firm BCIN: 28615
Individual BCIN: 32875
Signed: _____

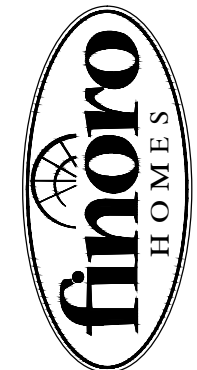


STATUS: BUILDING PERMIT
 PLOTTED: 2023-06-05 11:51 AM
 SCALE: 3/16"=1'-0"
 DWN BY: SD
 DATE: JUNE 2023
 REV.:

PROJECT: **THE FIELD STONE 'A&B'**
MAITLAND MEADOWS
 HARRISTON ONTARIO

TITLE: **MAIN FLOOR PLAN**

SHEET No. **3** OF **11**

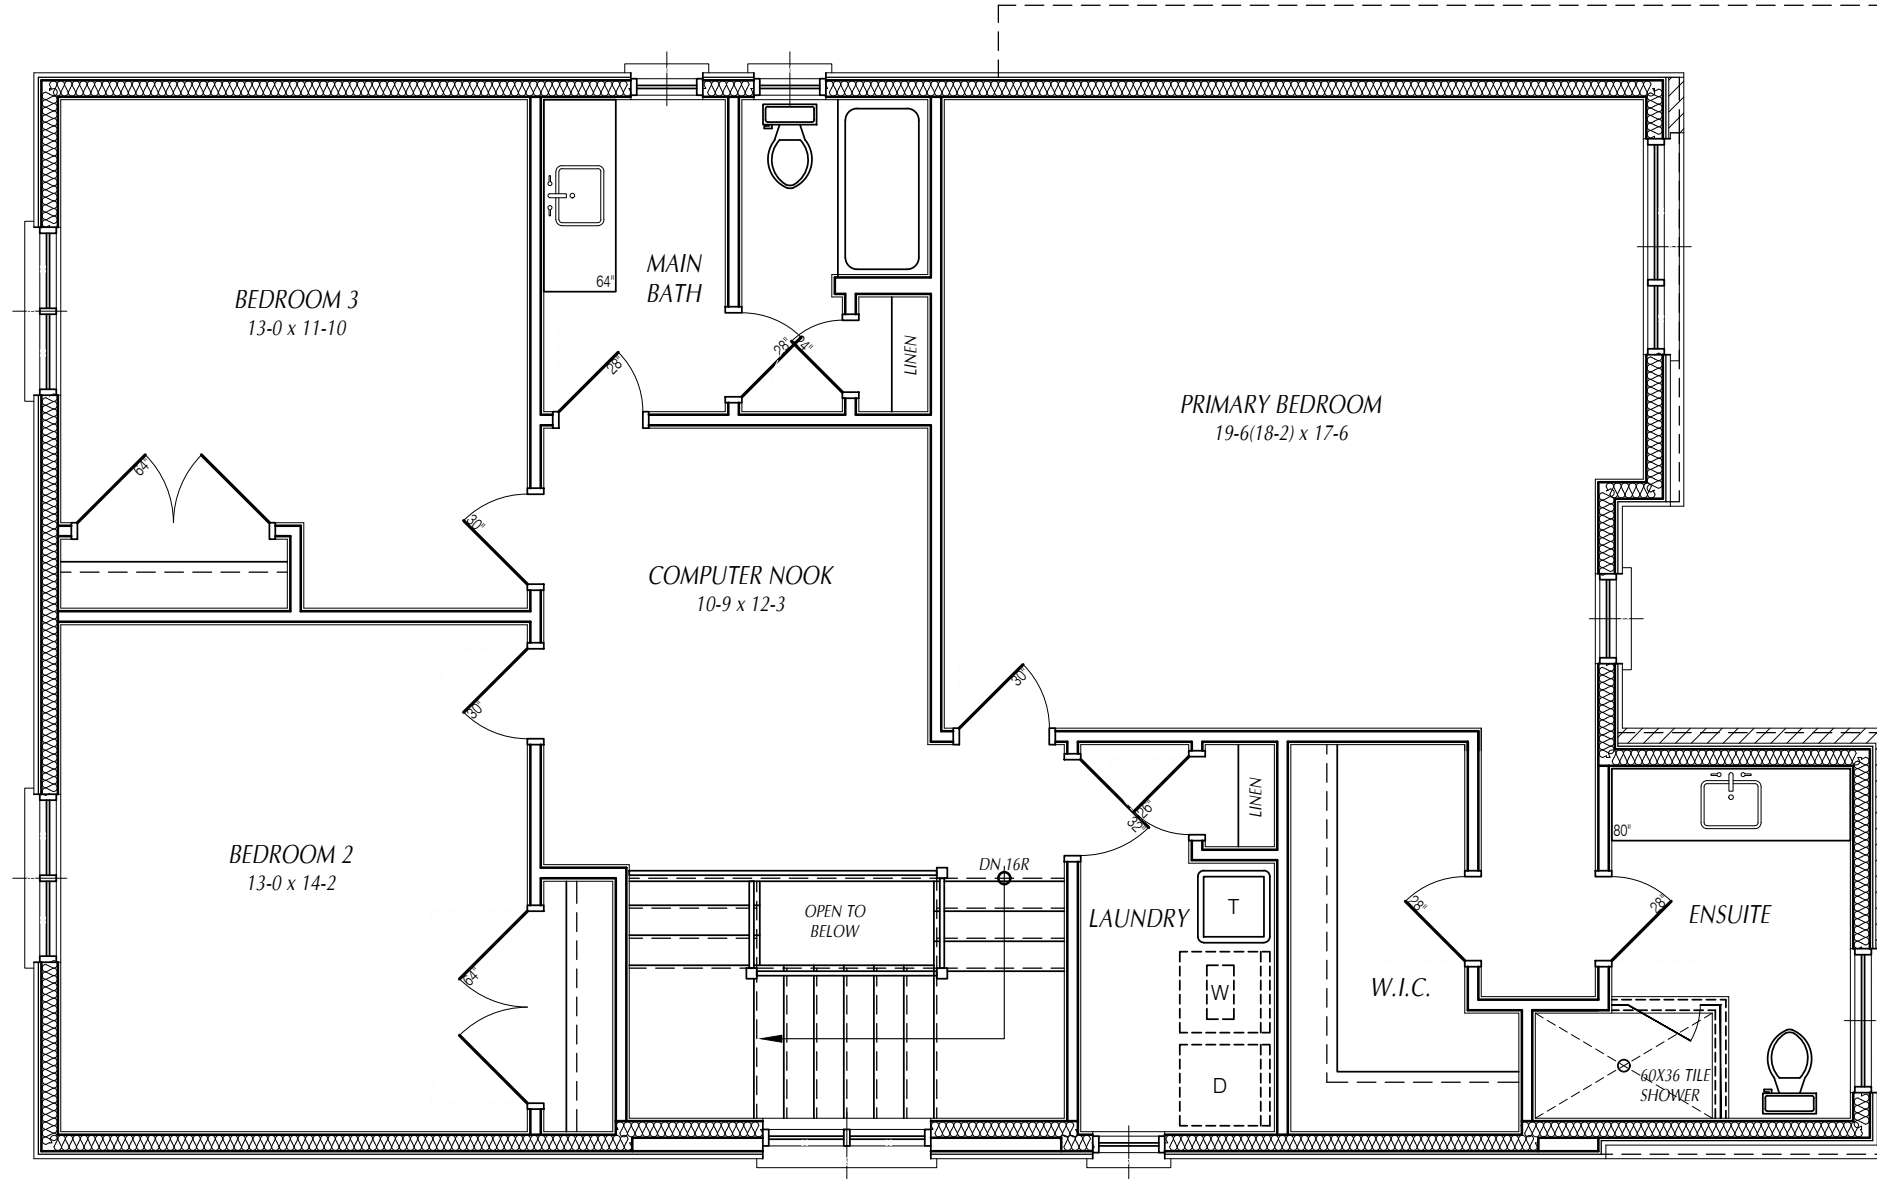

MAIN FLOOR AREA - 1017 sq.ft.
 SECOND FLOOR AREA - 1421 sq.ft.
 TOTAL FINISHED AREA - 2437 sq.ft.
 INCLUDES 12.5 SQ.FT. OPEN TO BELOW



I, Carrie McMillan, review and take responsibility for the design work on behalf of our firm Orchard Design Studio Incorporated registered under Division C, Part 3 (32.4) of the Building Code. I am qualified, and the firm is registered, in the appropriate classes/categories.
 Firm BCIN: 28615
 Individual BCIN: 32875
 Signed: _____




STATUS: BUILDING PERMIT
 PLOTTED: 2023-06-05 11:51 AM
 SCALE: 3/16"=1'-0"
 DWN BY: SD
 DATE: JUNE 2023
 REV. _____

PROJECT
THE FIELD STONE 'B'
MAITLAND MEADOWS
 HARRISTON ONTARIO

TITLE
SECOND FLOOR PLAN

SHEET No.
4 OF **11**

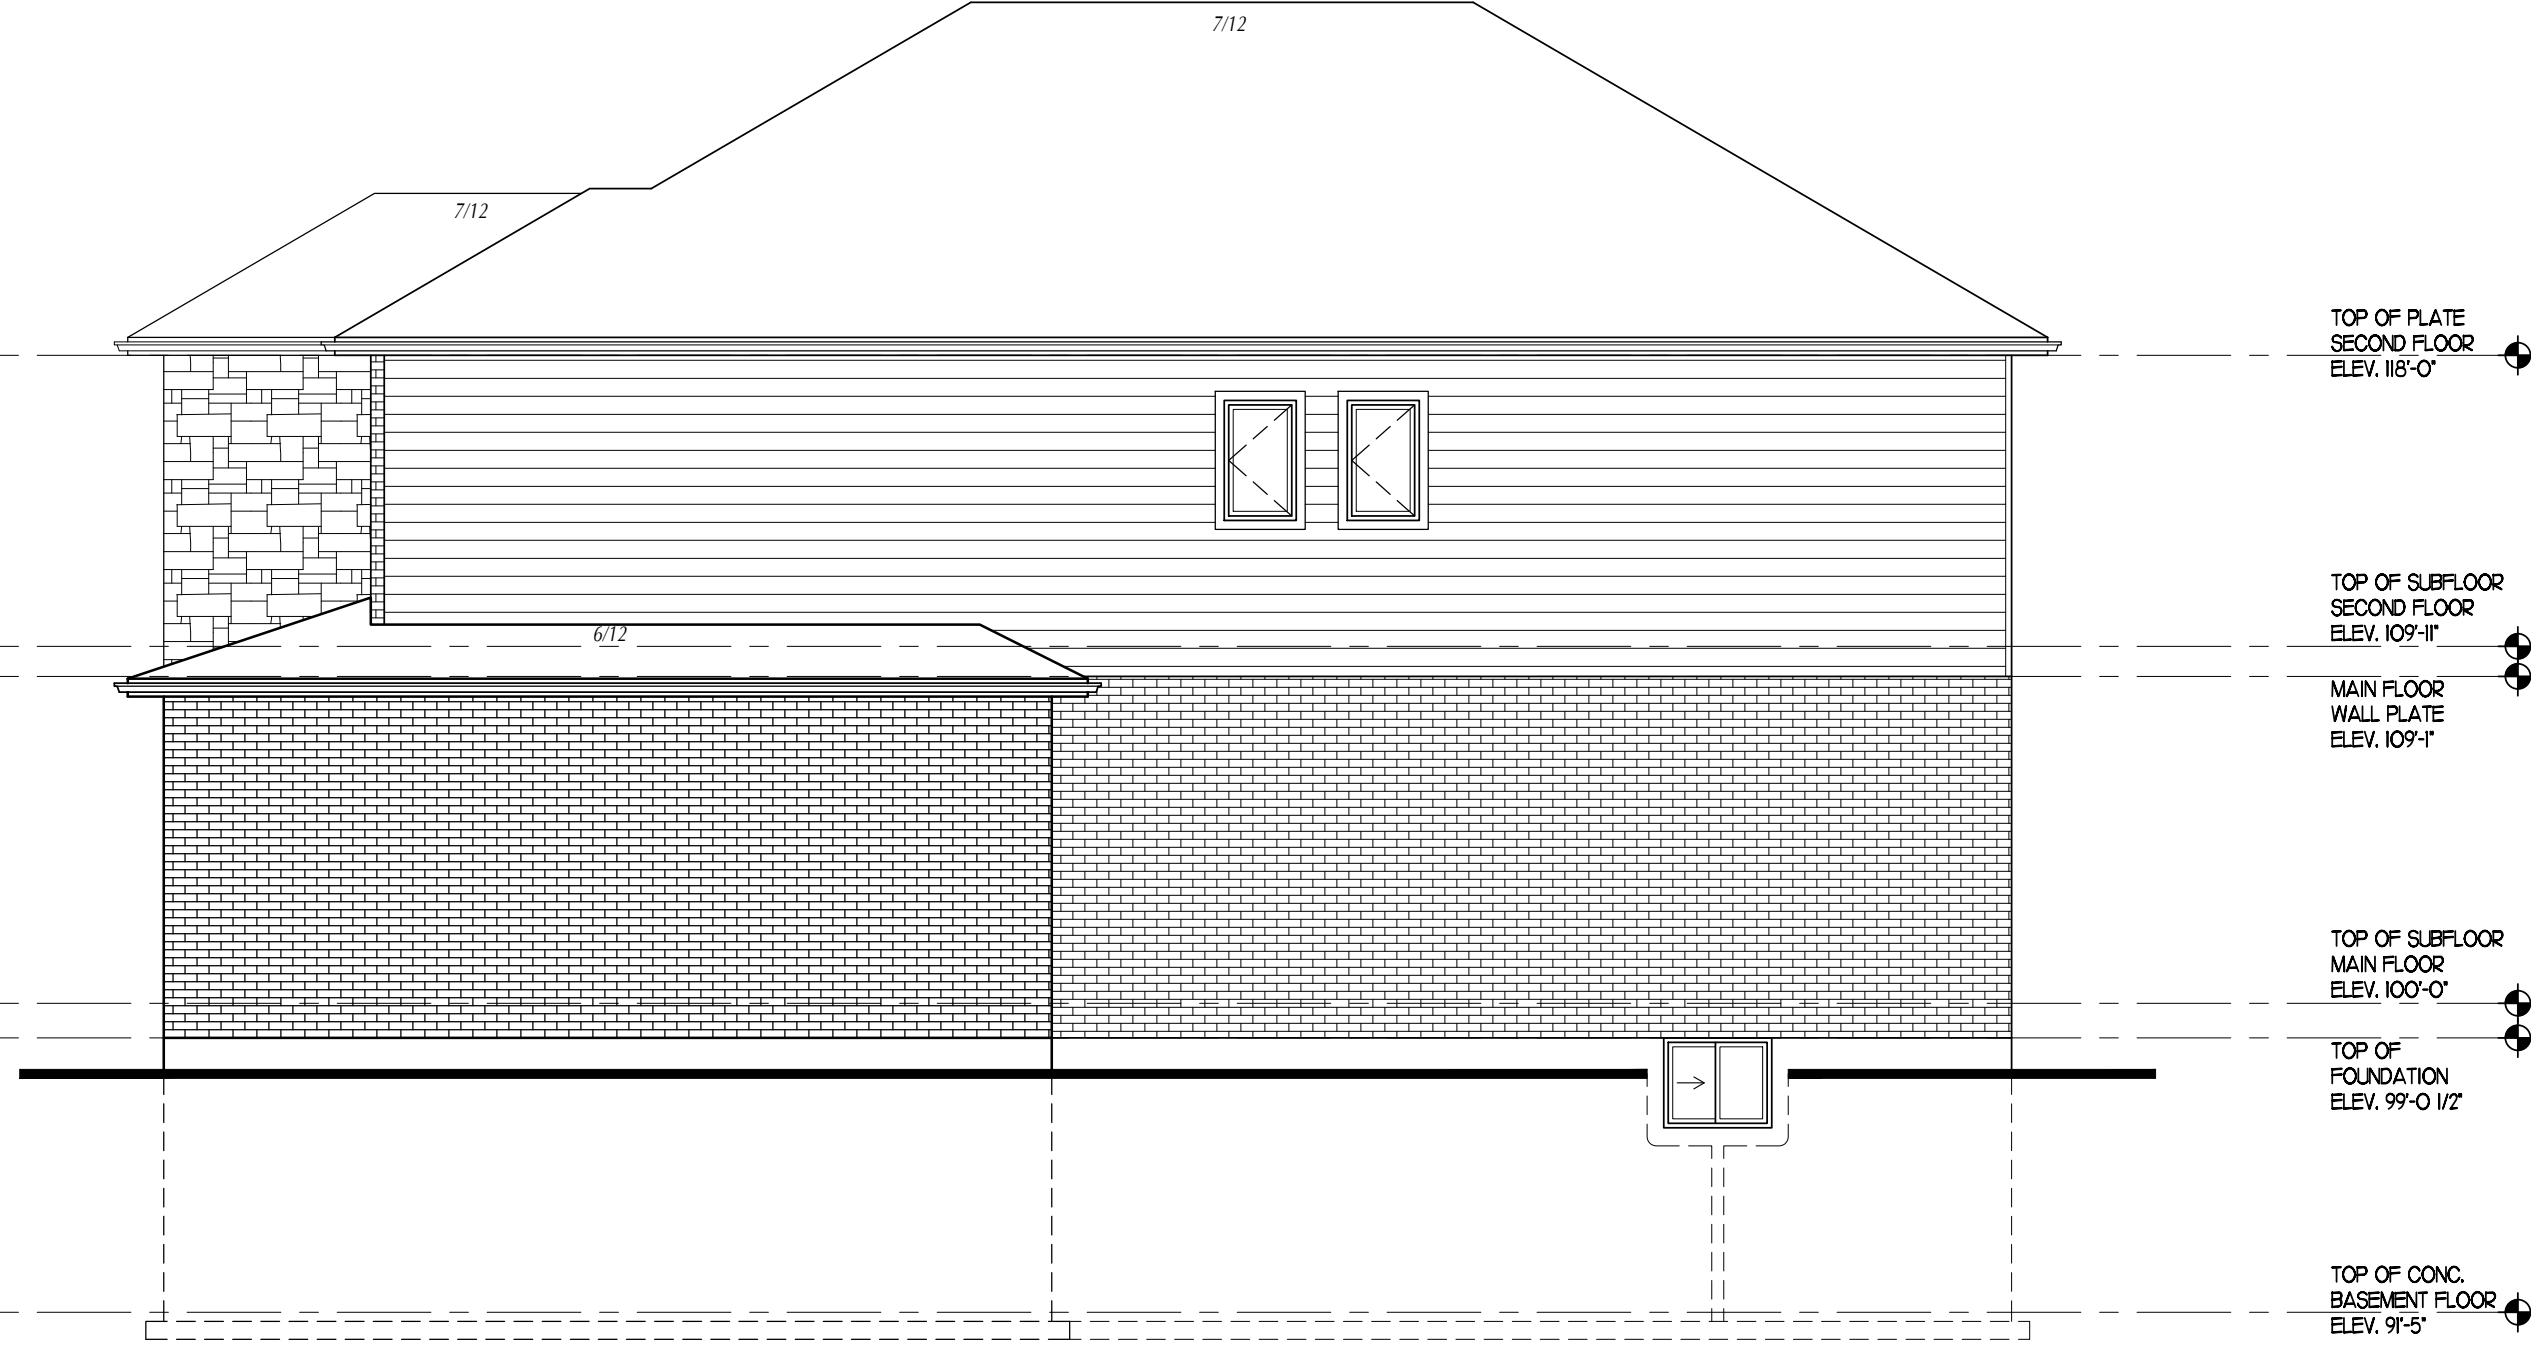

ORCHARD
DESIGN STUDIO INC.
519-620-0414

I, **Carrie McMillan**, review and take responsibility for the design work on behalf of our firm Orchard Design Studio Incorporated registered under Division C, Part 3 (3.2.4) of the Building Code. I am qualified, and the firm is registered, in the appropriate classes/categories.
Firm BCIN: 28615
Individual BCIN: 32875
Signed: _____



STATUS: BUILDING PERMIT
PLOTTED: 2023-06-05 11:51 AM
SCALE: 3/16"=1'-0"
DWN BY: SD
DATE: JUNE 2023
REV. _____

PROJECT
THE FIELD STONE 'B'
MAITLAND MEADOWS
HARRISTON ONTARIO

TITLE
RIGHT SIDE ELEVATION

SHEET No.
6 OF **11**



I, **Carrie McMillan**, review and take responsibility for the design work on behalf of our firm, Orchard Design Studio, incorporated and registered under Division C, Part 3 (3.2.4) of the Building Code. I am qualified, and the firm is registered, in the appropriate classes/categories.
 Firm BCIN: 28615
 Individual BCIN: 32875
 Signed: _____



STATUS: BUILDING PERMIT
PLOTTED: 2023-06-05 11:51 AM
SCALE: 3/16"=1'-0"
DWN BY: SD
DATE: JUNE 2023
REV.

PROJECT
THE FIELD STONE 'B'
MAITLAND MEADOWS
 HARRISTON ONTARIO

TITLE
REAR ELEVATION

SHEET No.
7 OF **11**

7/12



TOP OF PLATE
SECOND FLOOR
ELEV. 118'-0"


TOP OF SUBFLOOR
SECOND FLOOR
ELEV. 109'-11"

MAIN FLOOR
WALL PLATE
ELEV. 109'-1"

TOP OF SUBFLOOR
MAIN FLOOR
ELEV. 100'-0"

TOP OF
FOUNDATION
ELEV. 99'-0 1/2"

TOP OF CONC.
BASEMENT FLOOR
ELEV. 91'-5"

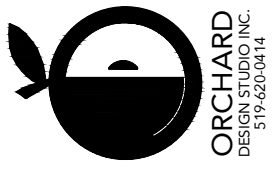

ORCHARD
DESIGN STUDIO INC.
519-620-0414

I, Carrie McMillan, review and take responsibility for the design work on behalf of our firm, Orchard Design Studio, Incorporated, registered under Division C, Part 3 (3.2.4) of the Building Code. I am qualified, and the firm is registered, in the appropriate classes/categories.
Firm BCIN: 28615
Individual BCIN: 32875
Signed: _____



STATUS: BUILDING PERMIT
PLOTTED: 2023-06-05 11:51 AM
SCALE: 3/16"=1'-0"
DWN BY: SD
DATE: JUNE 2023
REV. _____

PROJECT
THE FIELD STONE 'B'
MAITLAND MEADOWS
HARRISTON ONTARIO

TITLE
**LEFT SIDE
ELEVATION**

SHEET No.
8 OF **11**