

ORCHARD
DESIGN STUDIO, INC.
519-520-0414

I, **Carrie McMillan**, review and take responsibility for the design work on behalf of our firm Orchard Design Studio. I am a professional architect registered under Division C, Part 3 (3.2.4) of the Building Code. I am qualified, and the firm is registered, in the appropriate classes/categories.
Firm BCIN: 28615
Individual BCIN: 32875
Signed: _____




STATUS: BUILDING PERMIT
PLOTTED: 2023-06-05 1:56 PM
SCALE: 3/16"=1'-0"
DWN BY: SD
DATE: JUNE 2023
REV. _____

PROJECT
THE GRISTMILL 'A'
MAITLAND MEADOWS
HARRISTON ONTARIO

TITLE
FRONT ELEVATION

SHEET No.
1 OF **11**

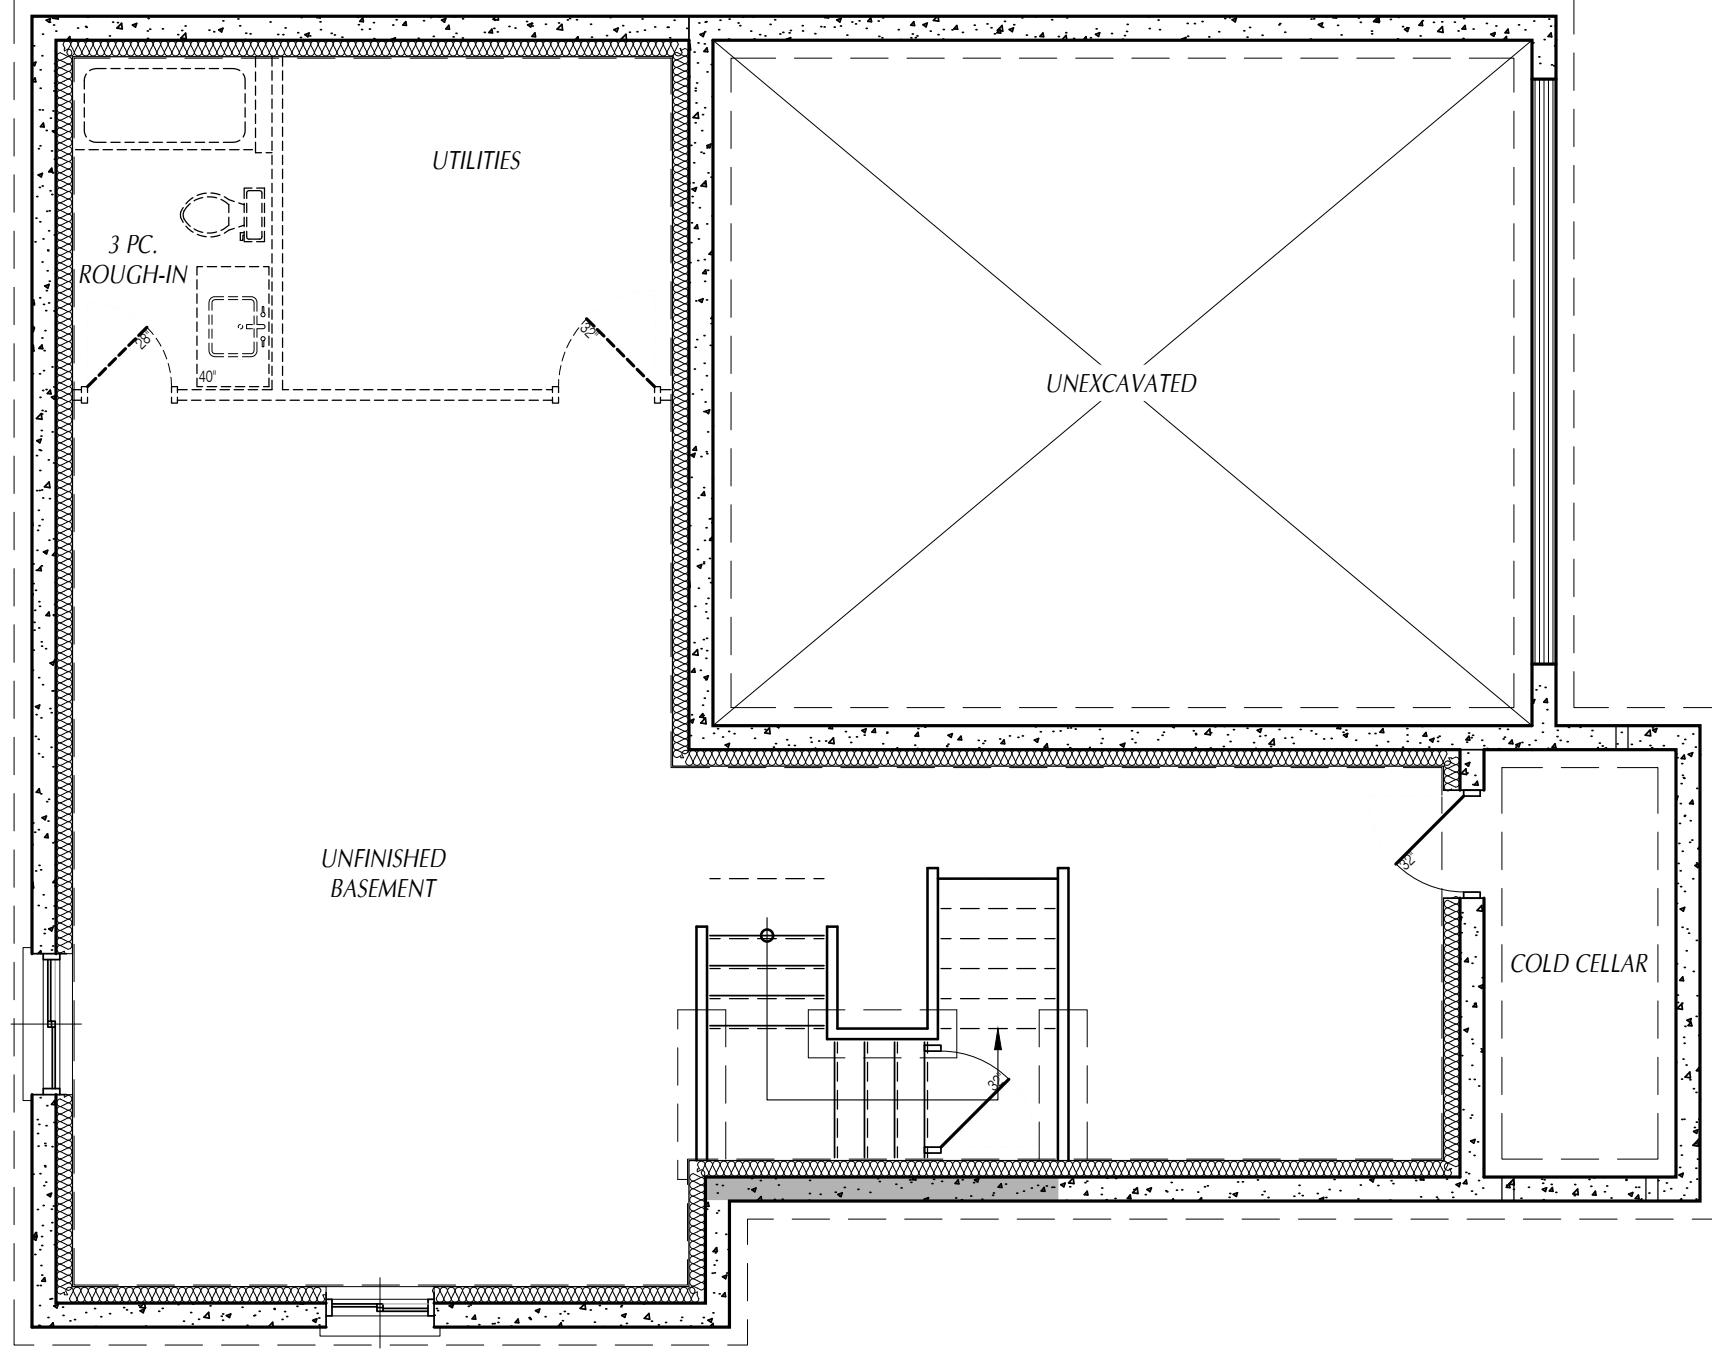

SHEET No.

2 OF 11


PROJECT
THE GRISTMILL 'A&B'
MAITLAND MEADOWS
 HARRISTON ONTARIO



TITLE
BASEMENT
FLOOR PLAN

STATUS: BUILDING PERMIT
 PLOTTED: 2023-06-05 1:56 PM
 SCALE: 3/16"=1'-0"
 DWN BY: SD
 DATE: JUNE 2023
 REV.



I, **Carrie McMillan**, review and take responsibility for the design work on behalf of our firm **Orchard Design Studio**, incorporated registered under Division C, Part 3 (3.2.4) of the Building Code. I am qualified, and the firm is registered, in the appropriate classes/categories.
 Firm BCIN: 28615
 Individual BCIN: 32875
 Signed: _____

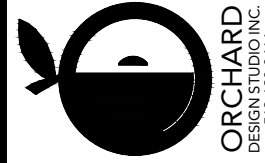

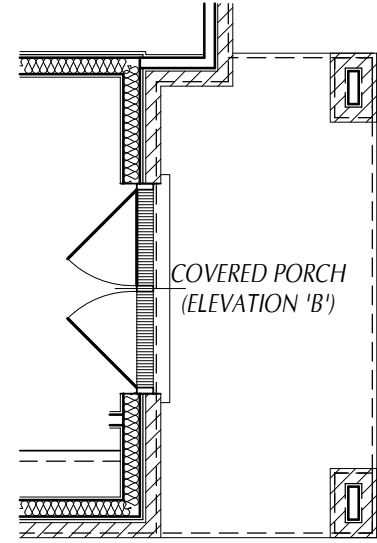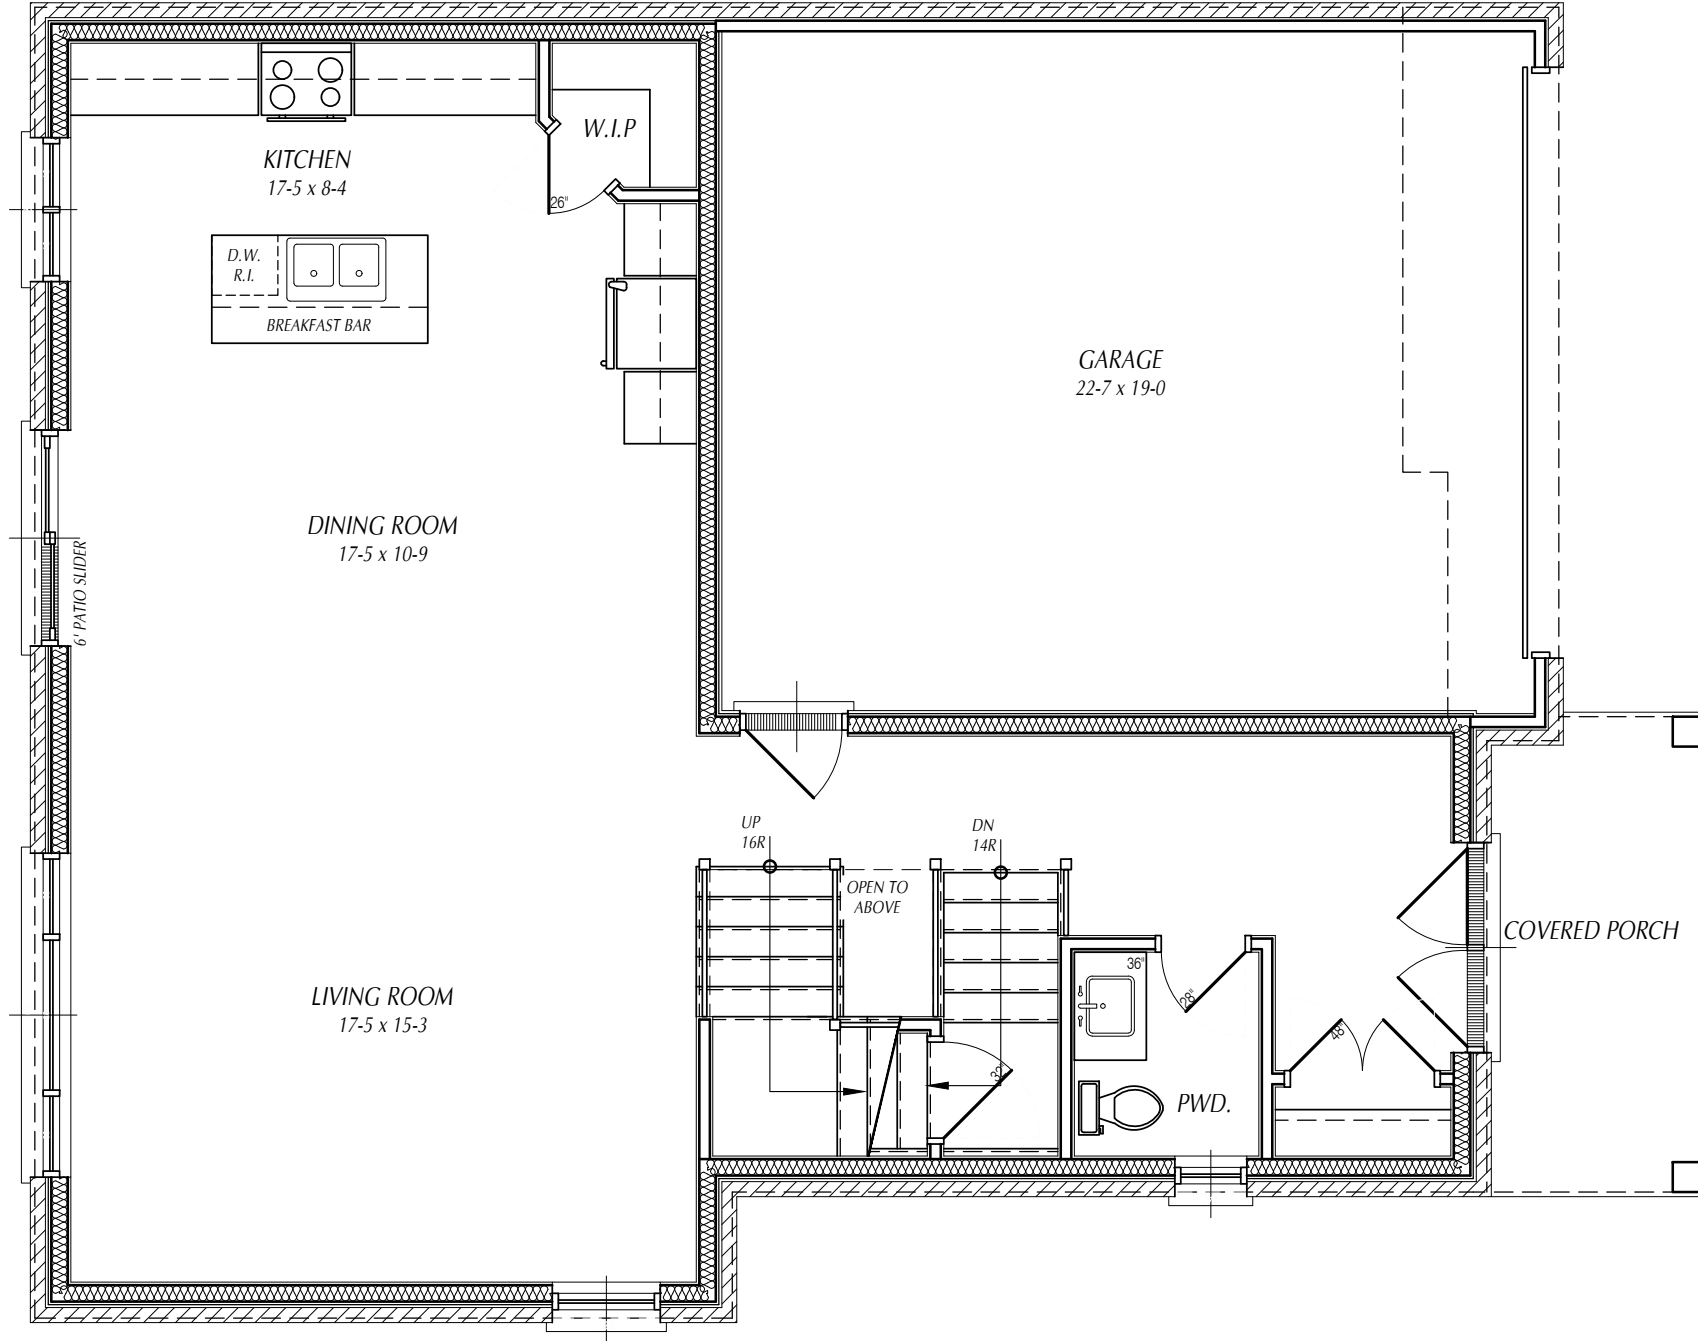

MAIN FLOOR AREA - 977 sq.ft.
 GARAGE FLOOR AREA - 459 sq.ft.
 PORCH AREA - 78 sq.ft.
 TOT. BLDG. COVERAGE -1514 sq.ft.



I, **Carrie McMillan**, review and take responsibility for the design work on behalf of our firm Orchard Design Studio Incorporated registered under Division C, Part 3 (3.2.4) of the Building Code. I am qualified, and the firm is registered, in the appropriate classes/categories.
 Firm BCIN: 28615
 Individual BCIN: 32875
 Signed: _____




STATUS: BUILDING PERMIT
 PLOTTED: 2023-06-05 1:56 PM
 SCALE: 3/16"=1'-0"
 DWN BY: SD
 DATE: JUNE 2023
 REV. _____

PROJECT
THE GRISTMILL 'A&B'
MAITLAND MEADOWS
 HARRISTON ONTARIO

TITLE
MAIN FLOOR PLAN

SHEET No.
3 OF **11**

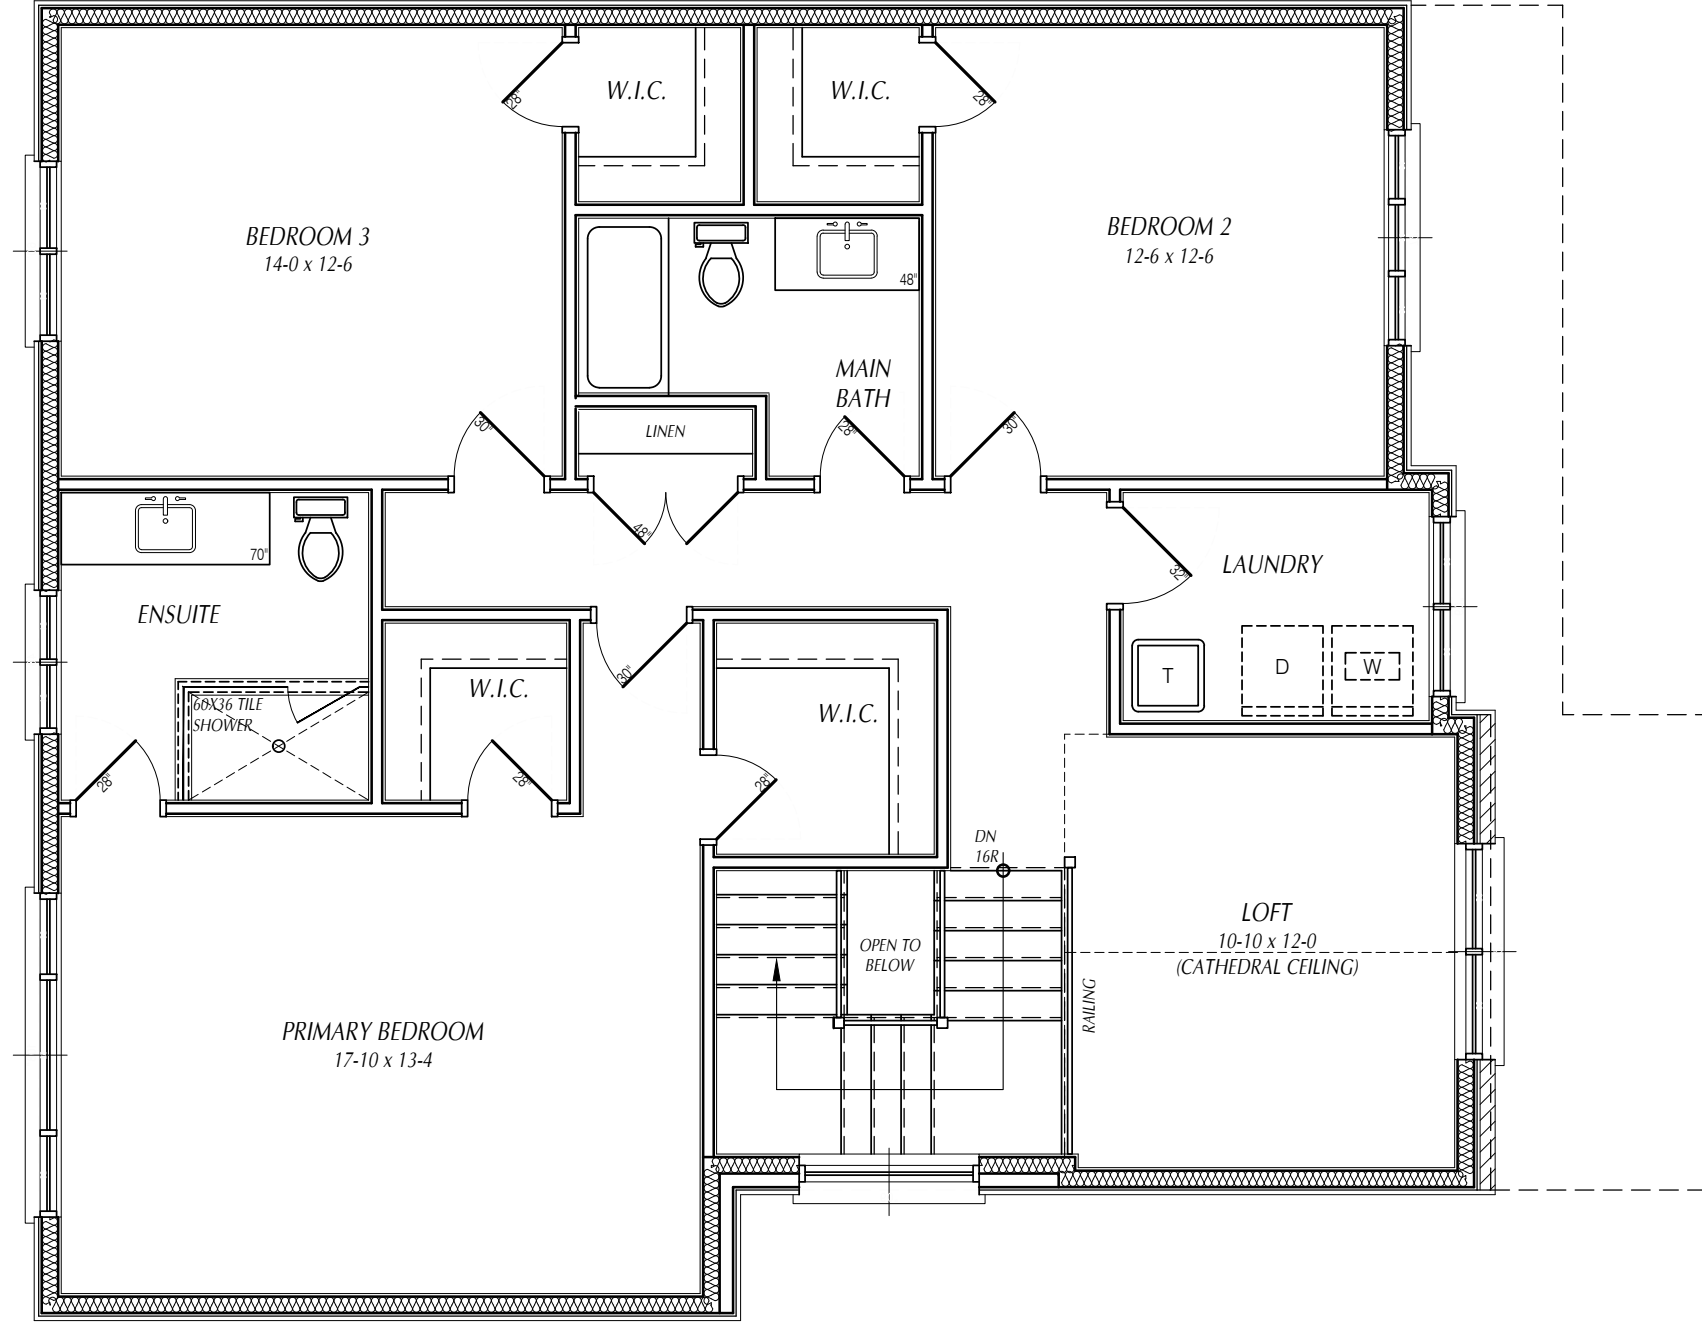

MAIN FLOOR AREA - 977 sq.ft.
 SECOND FLOOR AREA - 1358 sq.ft.
 TOTAL FINISHED AREA - 2335 sq.ft.
 INCLUDES 11 SQ.FT. OPEN TO BELOW



I, **Carrie McMillan**, review and take responsibility for the design work on behalf of our firm Orchard Design Studio Incorporated registered under Division C, Part 3 (3.2.4) of the Building Code. I am qualified, and the firm is registered, in the appropriate classes/categories.
 Firm BCIN: 28615
 Individual BCIN: 32875
 Signed: _____




STATUS: BUILDING PERMIT	PLOTTED: 2023-06-05 1:56 PM
SCALE: 3/16"=1'-0"	DWN BY: SD
DATE: JUNE 2023	REV.

PROJECT: **THE GRISTMILL 'A'**
MAITLAND MEADOWS
 HARRISTON ONTARIO

TITLE: **SECOND FLOOR PLAN**

SHEET No. **4** OF **11**

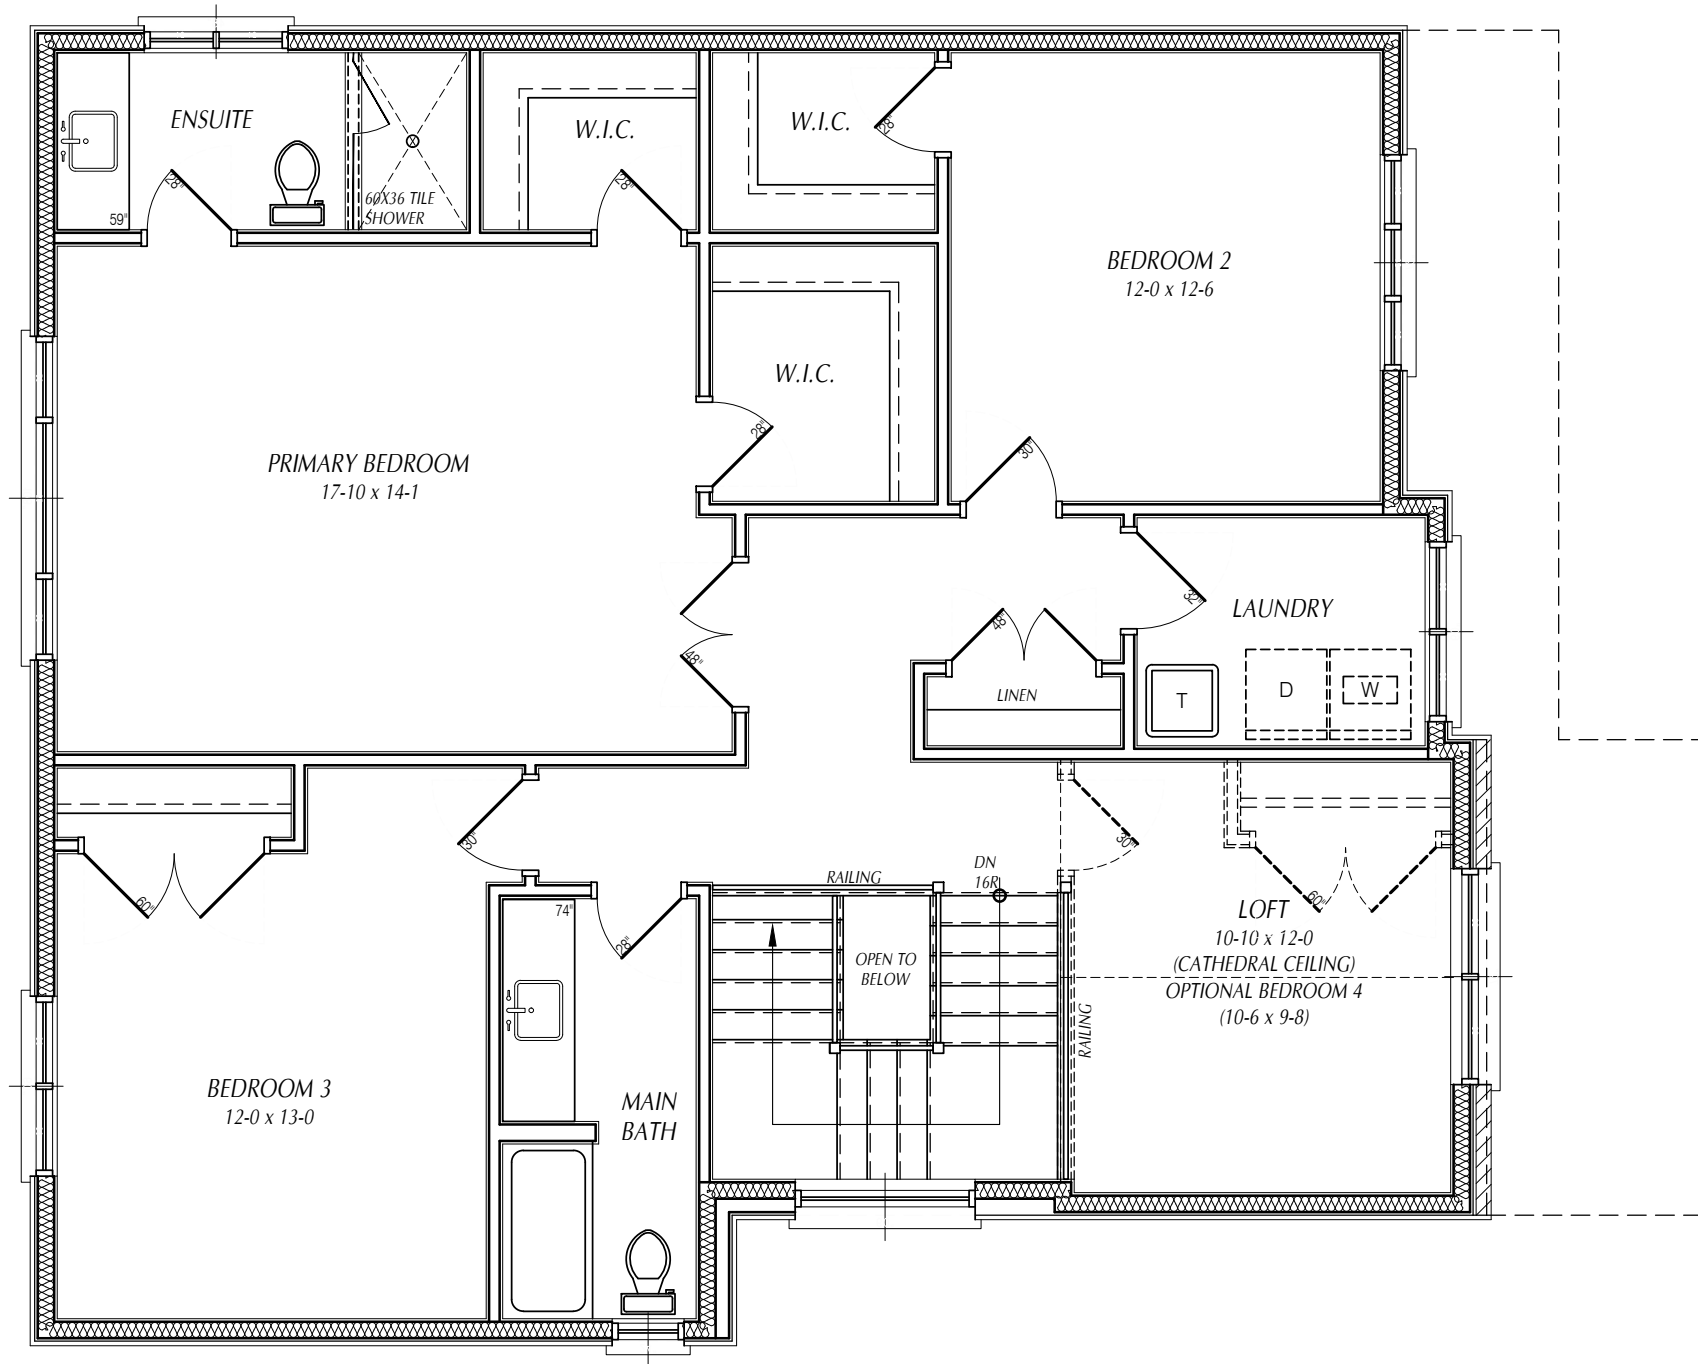

MAIN FLOOR AREA - 977 sq.ft.
 SECOND FLOOR AREA - 1358 sq.ft.
 TOTAL FINISHED AREA - 2335 sq.ft.
 INCLUDES 11 SQ.FT. OPEN TO BELOW



I, **Carrie McMillan**, review and take responsibility for the design work on behalf of our firm Orchard Design Studio Incorporated registered under Division C, Part 3 (3.2.4) of the Building Code. I am qualified, and the firm is registered, in the appropriate classes/categories.
 Firm BCIN: 28615
 Individual BCIN: 32875
 Signed: _____




STATUS: BUILDING PERMIT
 PLOTTED: 2023-06-05 1:56 PM
 SCALE: 3/16"=1'-0"
 DWN BY: SD
 DATE: JUNE 2023
 REV. _____

PROJECT
THE GRISTMILL 'A'
MAITLAND MEADOWS
 HARRISTON ONTARIO

TITLE
ALTERNATE SECOND FLOOR PLAN - 1

SHEET No.
4 OF **11**

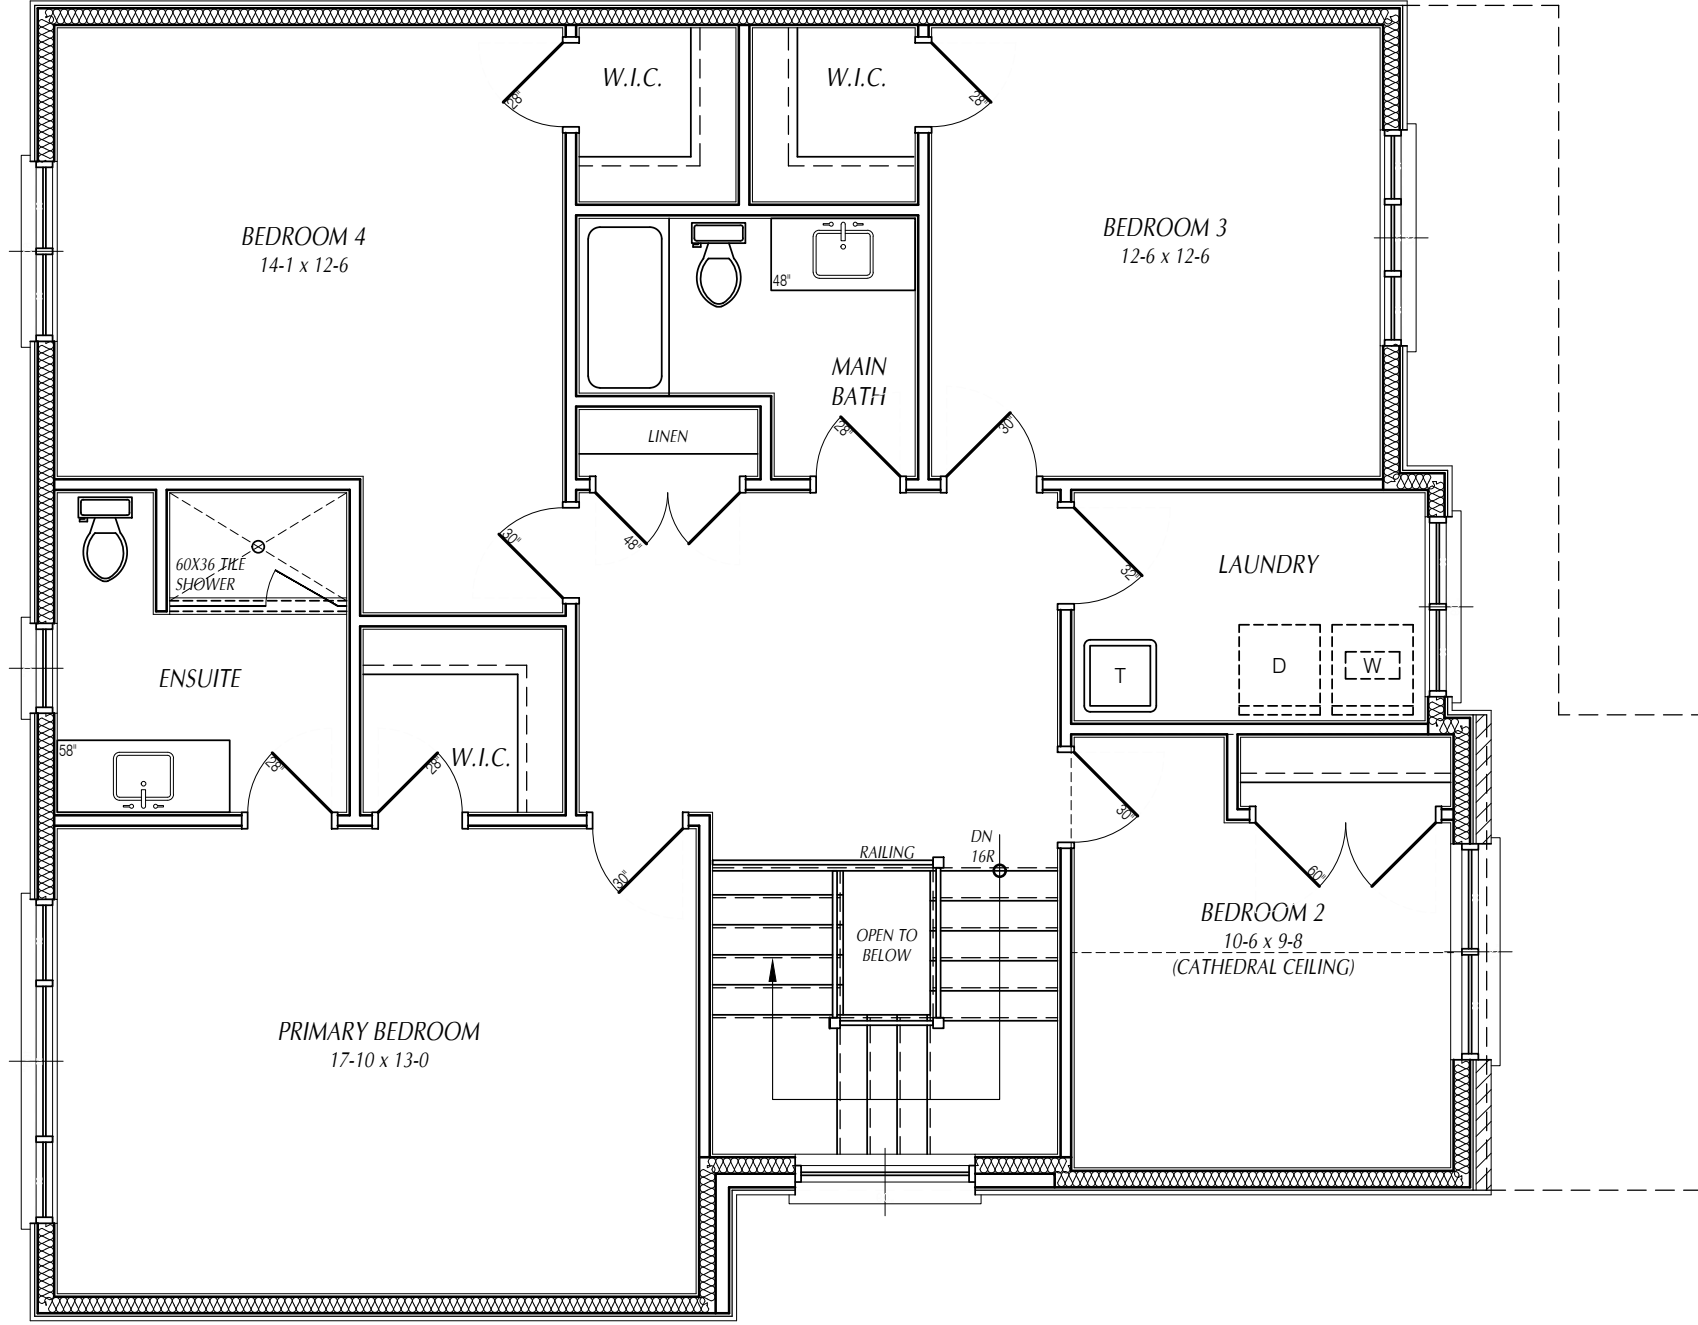

MAIN FLOOR AREA - 977 sq.ft.
 SECOND FLOOR AREA - 1358 sq.ft.
 TOTAL FINISHED AREA - 2335 sq.ft.
 INCLUDES 11 SQ.FT. OPEN TO BELOW



I, **Carrie McMillan**, review and take responsibility for the design work on behalf of our firm, Orchard Design Studio, incorporated and registered under Division C, Part 3 (C.2.4) of the Building Code. I am qualified, and the firm is registered, in the appropriate classes/categories.
 Firm BCIN: 28615
 Individual BCIN: 32875
 Signed: _____




STATUS: BUILDING PERMIT
 PLOTTED: 2023-06-05 1:56 PM
 SCALE: 3/16"=1'-0"
 DWN BY: SD
 DATE: JUNE 2023
 REV. _____

PROJECT
THE GRISTMILL 'A'
MAITLAND MEADOWS
 HARRISTON ONTARIO

TITLE
ALTERNATE SECOND FLOOR PLAN - 2

SHEET No.
4 OF **11**

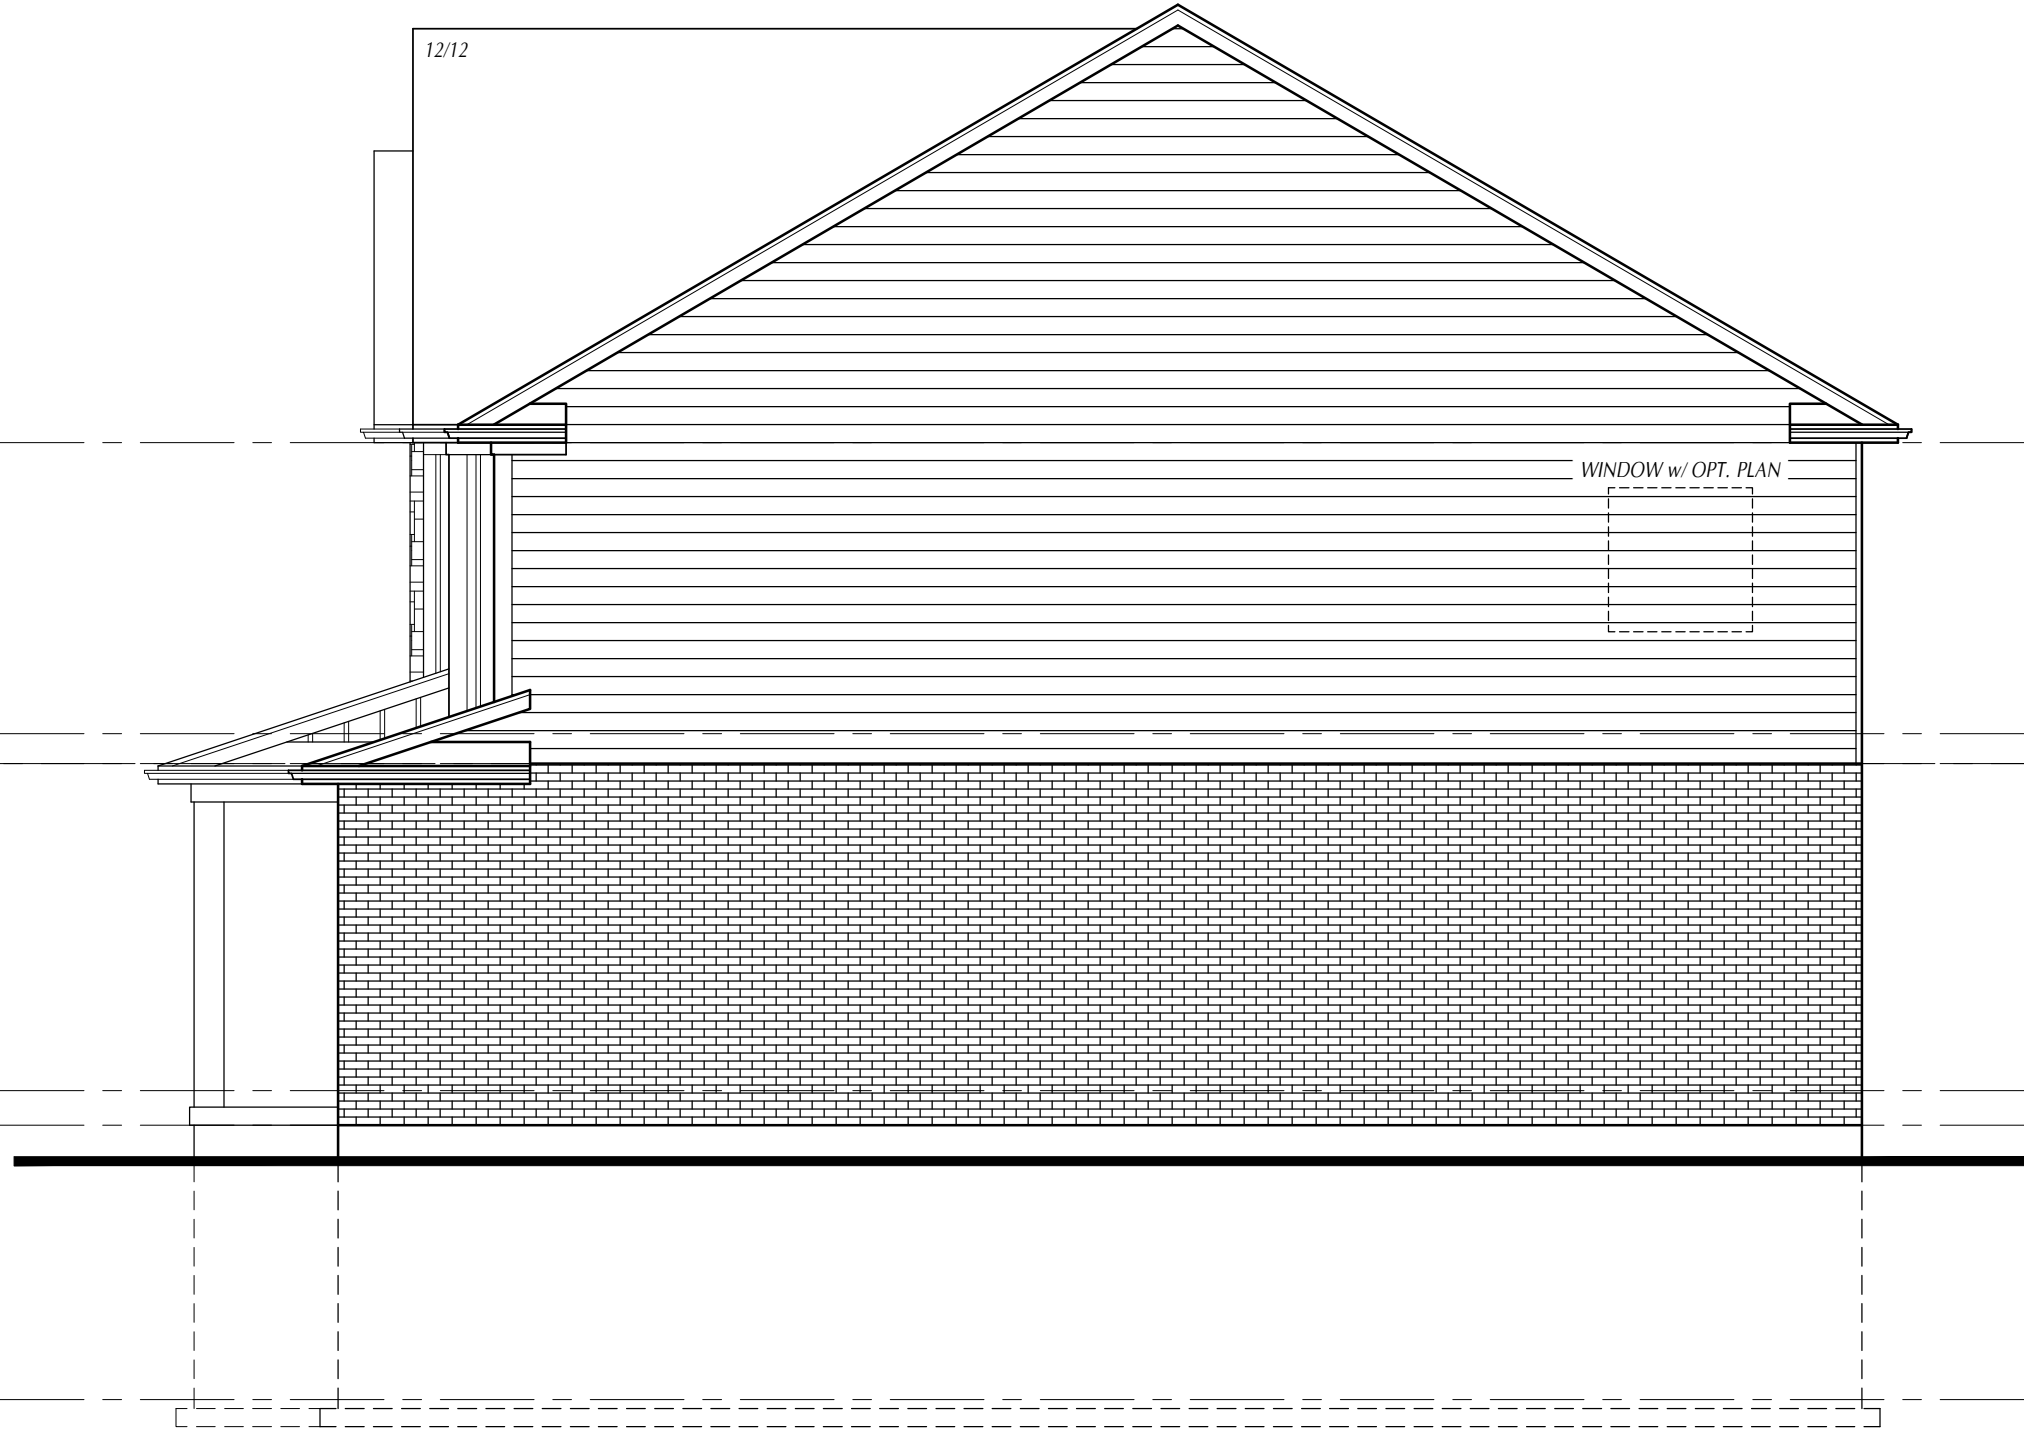

12/12

WINDOW w/ OPT. PLAN

TOP OF PLATE
SECOND FLOOR
ELEV. 118'-0"

TOP OF SUBFLOOR
SECOND FLOOR
ELEV. 109'-11"

MAIN FLOOR
WALL PLATE
ELEV. 109'-1"


TOP OF SUBFLOOR
MAIN FLOOR
ELEV. 100'-0"

TOP OF
FOUNDATION
ELEV. 99'-0 1/2"

TOP OF CONC.
BASEMENT FLOOR
ELEV. 91'-5"



I, **Carrie McMillan**, review and take responsibility for the design work on behalf of our firm Orchard Design Studio Incorporated registered under Division C, Part 3 (3.2.4) of the Building Code. I am qualified, and the firm is registered, in the appropriate classes/categories.
 Firm BCIN: 28615
 Individual BCIN: 32875
 Signed: _____


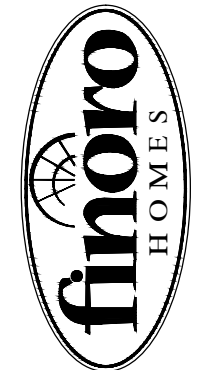


STATUS: BUILDING PERMIT
PLOTTED: 2023-06-05 1:56 PM
SCALE: 3/16"=1'-0"
DWN BY: SD
DATE: JUNE 2023
REV.

PROJECT
THE GRISTMILL 'A'
MAITLAND MEADOWS
 HARRISTON ONTARIO

TITLE
**RIGHT SIDE
 ELEVATION**

SHEET No.
6 OF **11**

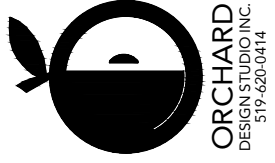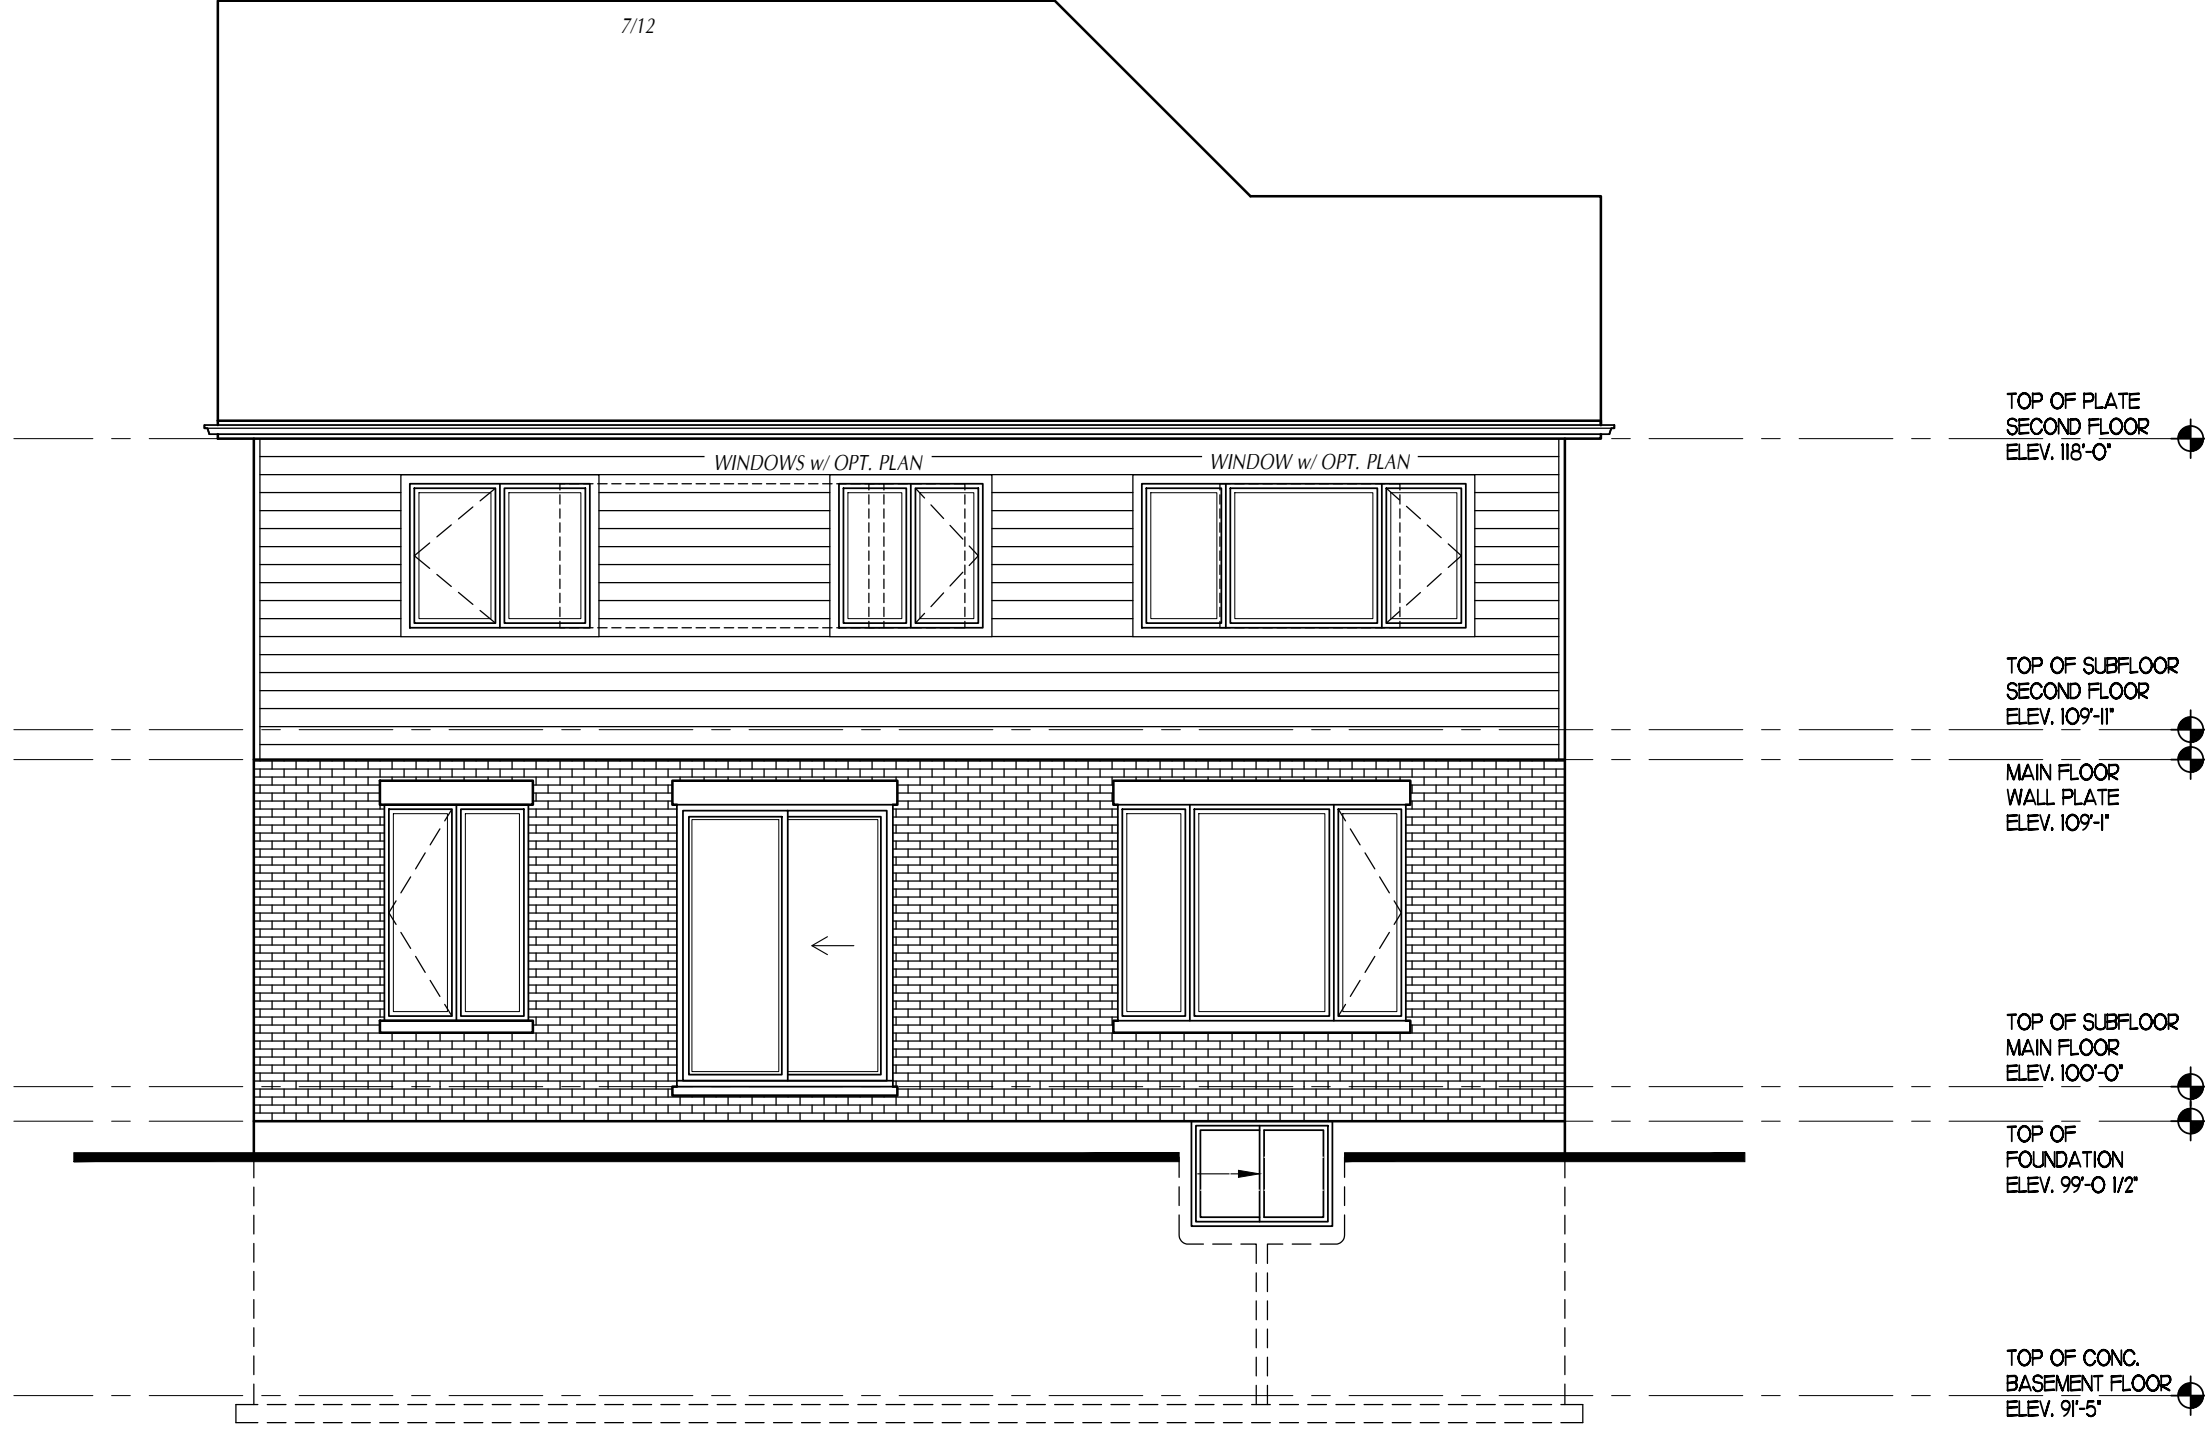

ORCHARD
DESIGN STUDIO, INC.
519-520-0414

I, **Carrie McMillan**, review and take responsibility for the design work on behalf of our firm Orchard Design Studio, Inc. I am a qualified, and the firm is registered, in the appropriate classes/categories.
Firm BCIN: 28615
Individual BCIN: 32875
Signed: _____




STATUS: BUILDING PERMIT	PLOTTED: 2023-06-05 1:56 PM
SCALE: 3/16"=1'-0"	DWN BY: SD
DATE: JUNE 2023	REV.

PROJECT
THE GRISTMILL 'A'
MAITLAND MEADOWS
HARRISTON ONTARIO

TITLE
REAR ELEVATION

SHEET No.
7 OF **11**

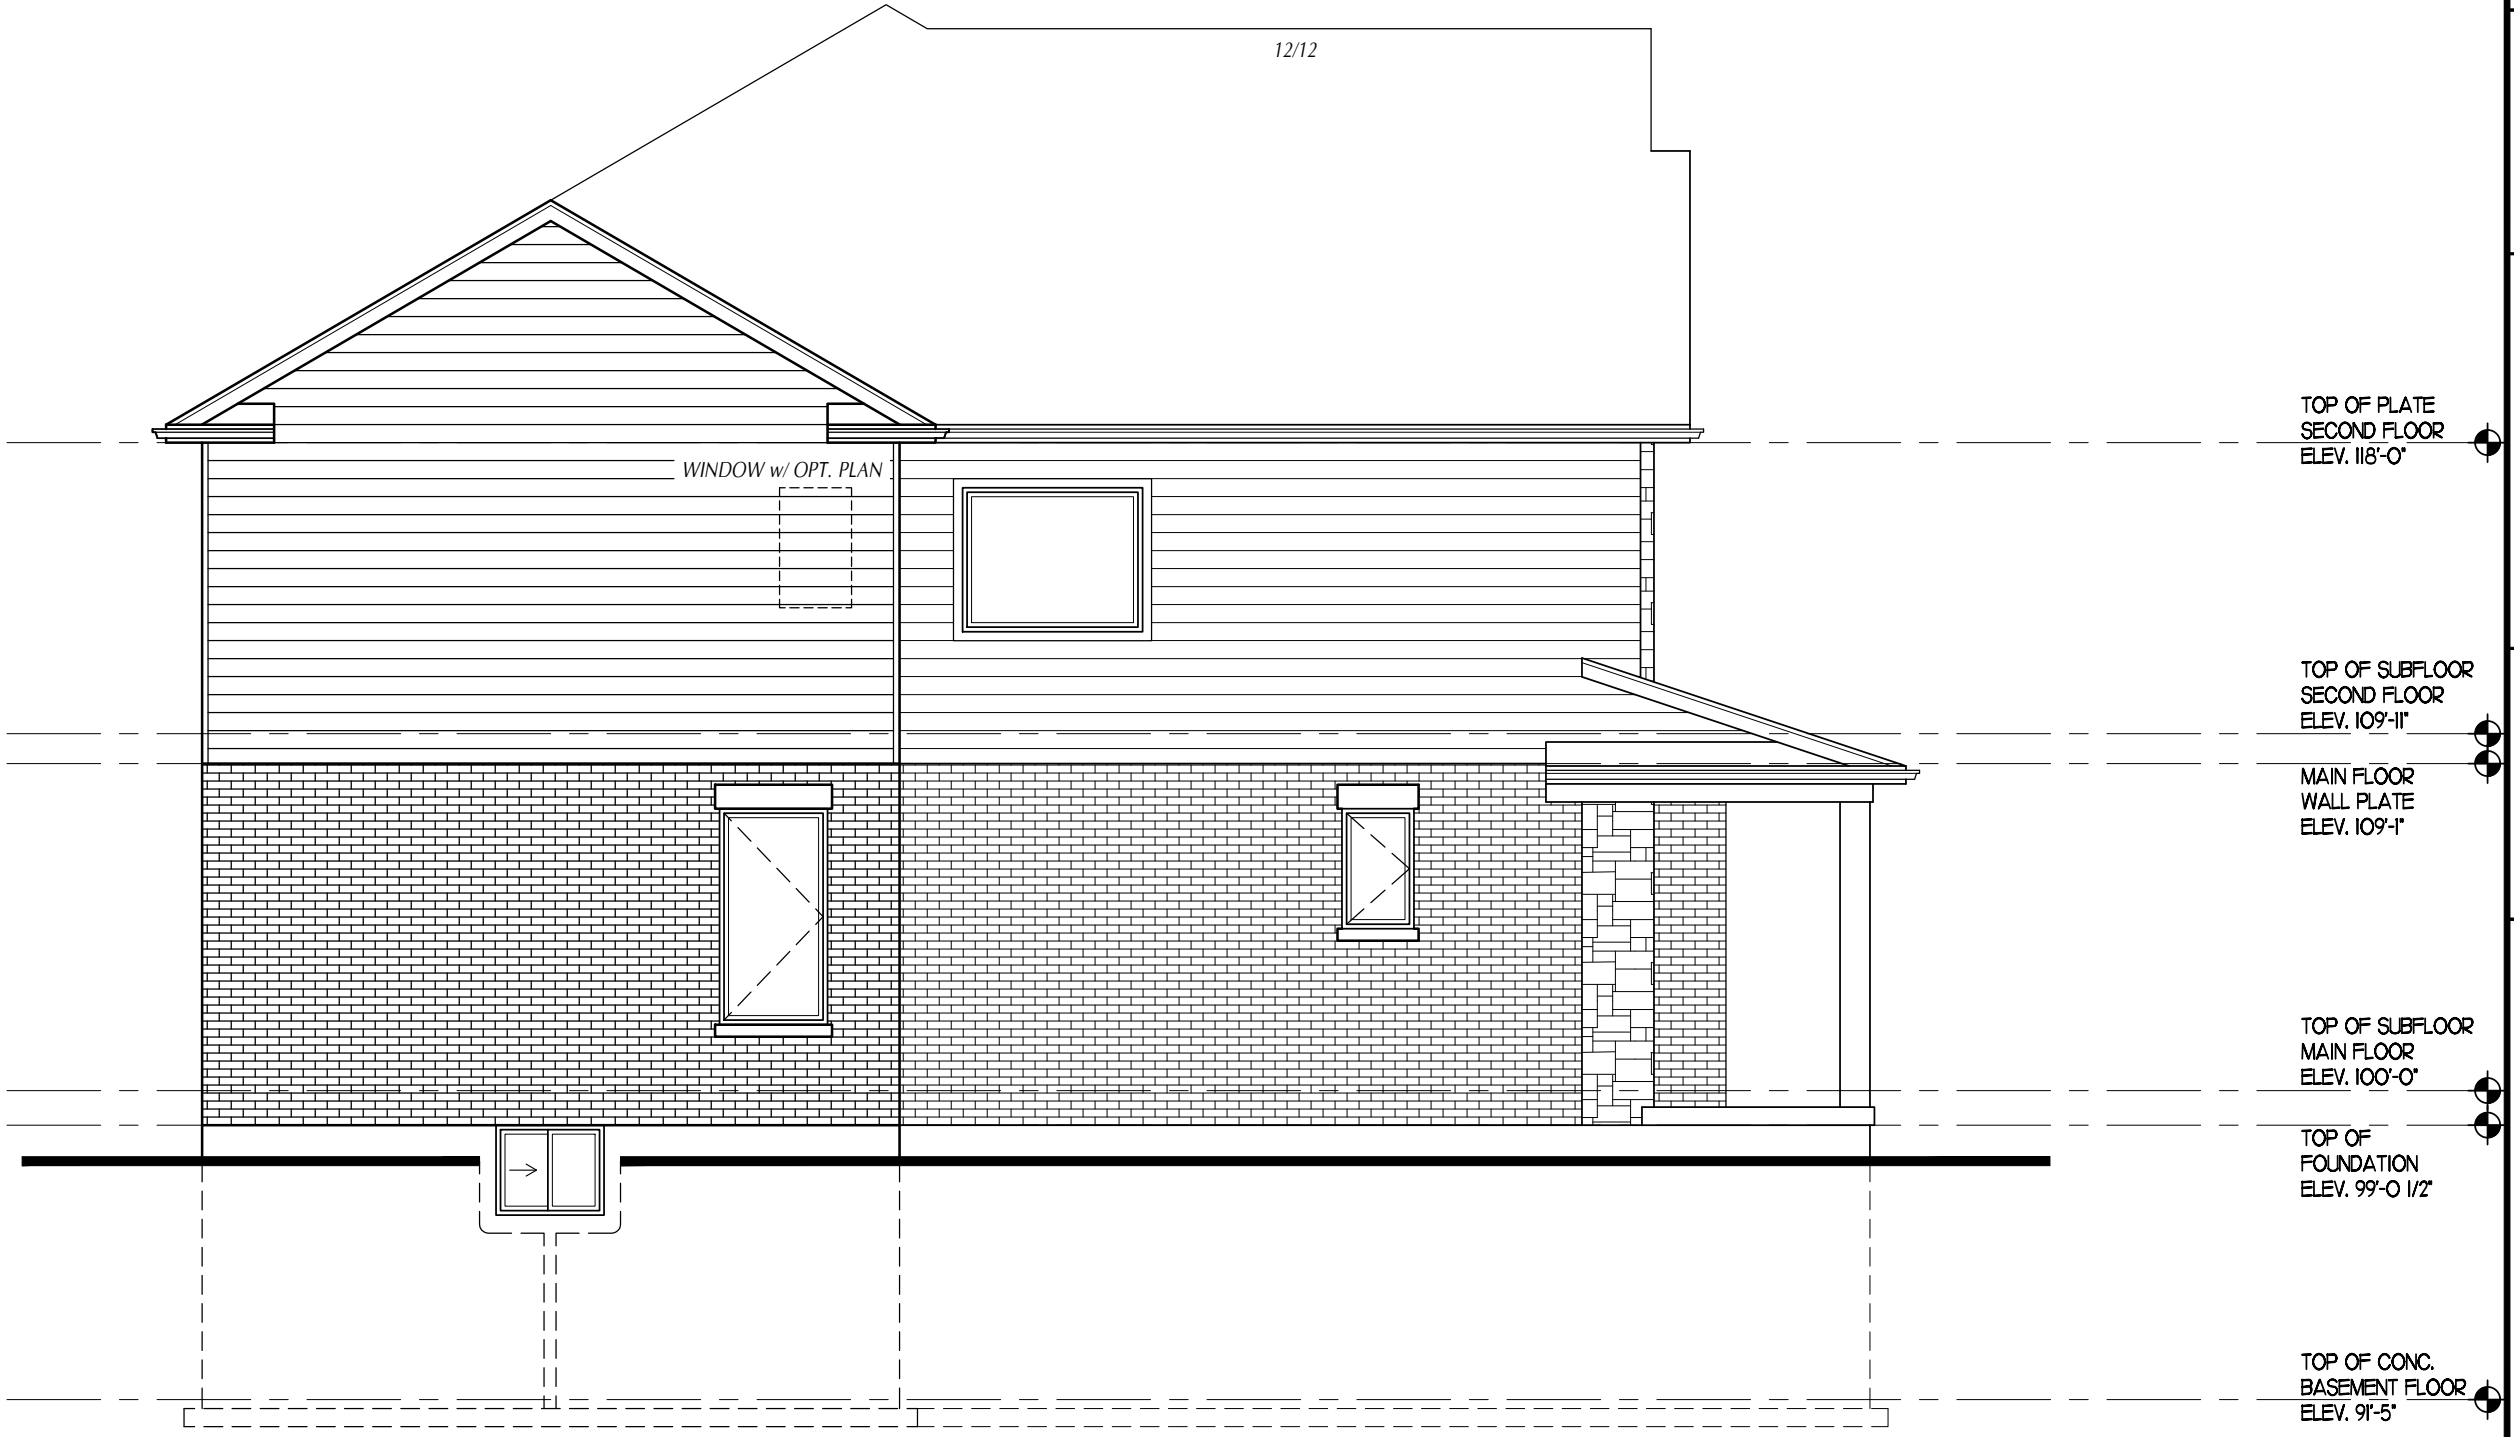

I, **Carrie McMillan**, review and take responsibility for the design work on behalf of our firm Orchard Design Studio, Inc. incorporated registered under Division C, Part 3 (3.2.4) of the Building Code. I am qualified, and the firm is registered, in the appropriate classes/categories.
 Firm BCIN: 28615
 Individual BCIN: 32875
 Signed: _____



STATUS: BUILDING PERMIT
PLOTTED: 2023-06-05 1:56 PM
SCALE: 3/16"=1'-0"
DWN BY: SD
DATE: JUNE 2023
REV.

PROJECT
THE GRISTMILL 'A'
MAITLAND MEADOWS
 HARRISTON ONTARIO

TITLE
LEFT SIDE
ELEVATION

SHEET No.
8 OF **11**