

ORCHARD  
DESIGN STUDIO, INC.  
519-620-0414

I, **Carrie McMillan**, review and take responsibility for the design work on behalf of our firm Orchard Design Studio, Inc. I am a qualified architect and am registered in the appropriate classes/categories. Firm BCIN: 28615 Individual BCIN: 32875

Signed: \_\_\_\_\_




STATUS: BUILDING PERMIT  
PLOTTED: 2023-06-05 11:27 AM  
SCALE: 3/16"=1'-0"  
DWN BY: SD  
DATE: JUNE 2023  
REV. \_\_\_\_\_

PROJECT  
**THE HARRISON 'B'**  
**MAITLAND MEADOWS**  
HARRISTON ONTARIO

TITLE  
**FRONT  
ELEVATION**

SHEET No.

**1** OF **11**

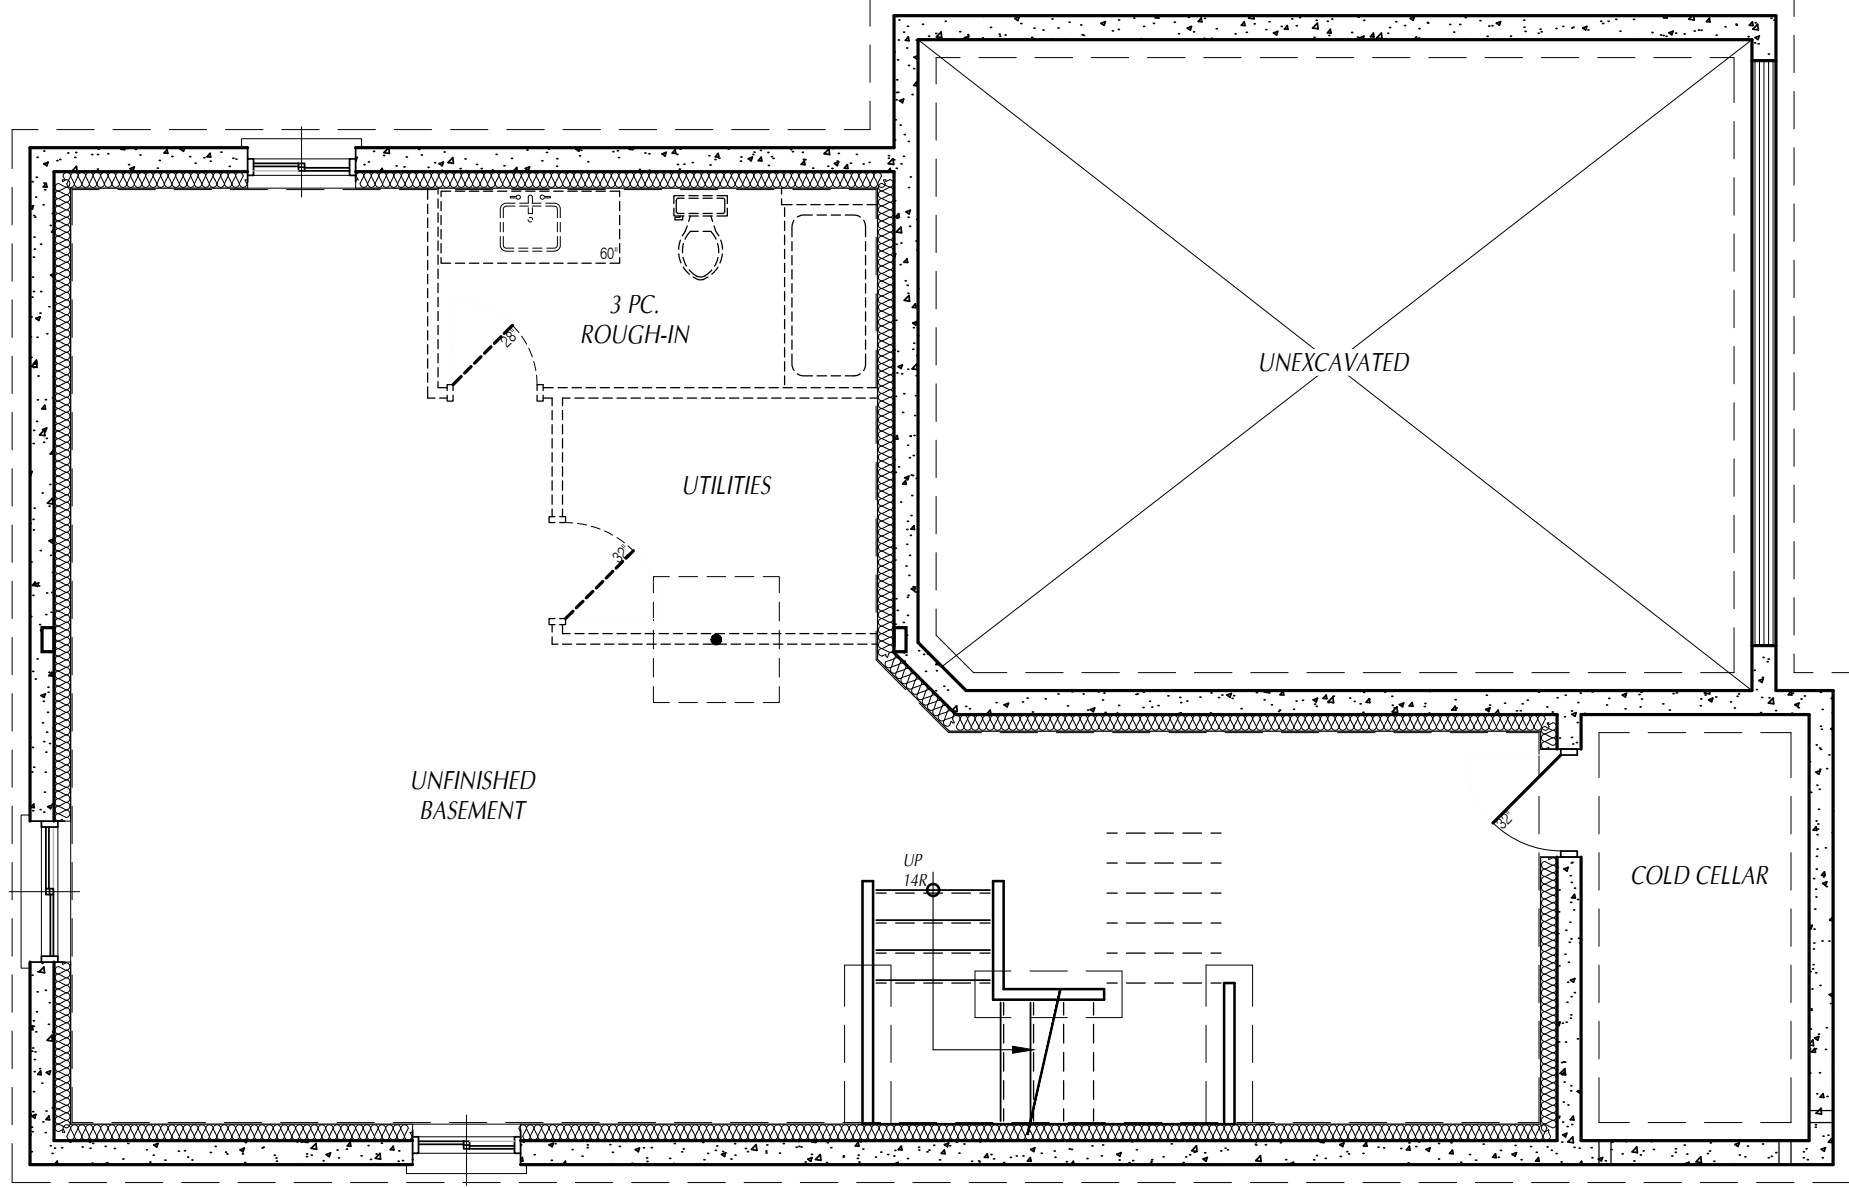

SHEET No.

2 OF 11

PROJECT  
**THE HARRISON 'A&B'**  
 MAITLAND MEADOWS  
 HARRISTON ONTARIO


TITLE  
**BASEMENT  
 FLOOR PLAN**


STATUS: BUILDING PERMIT  
 PLOTTED: 2023-06-05 11:27 AM  
 SCALE: 3/16"=1'-0"  
 DWN BY: SD  
 DATE: JUNE 2023



I, **Carrie McMillan**, review and take responsibility for the design work on behalf of our firm Orchard Design Studio Incorporated registered under Division C, Part 3 (3.2.4) of the Building Code. I am qualified, and the firm is registered, in the appropriate classes/categories.  
 Firm BCIN: 28615  
 Individual BCIN: 32875

Signed:

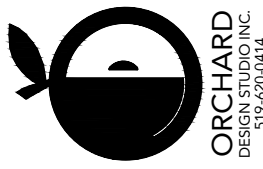

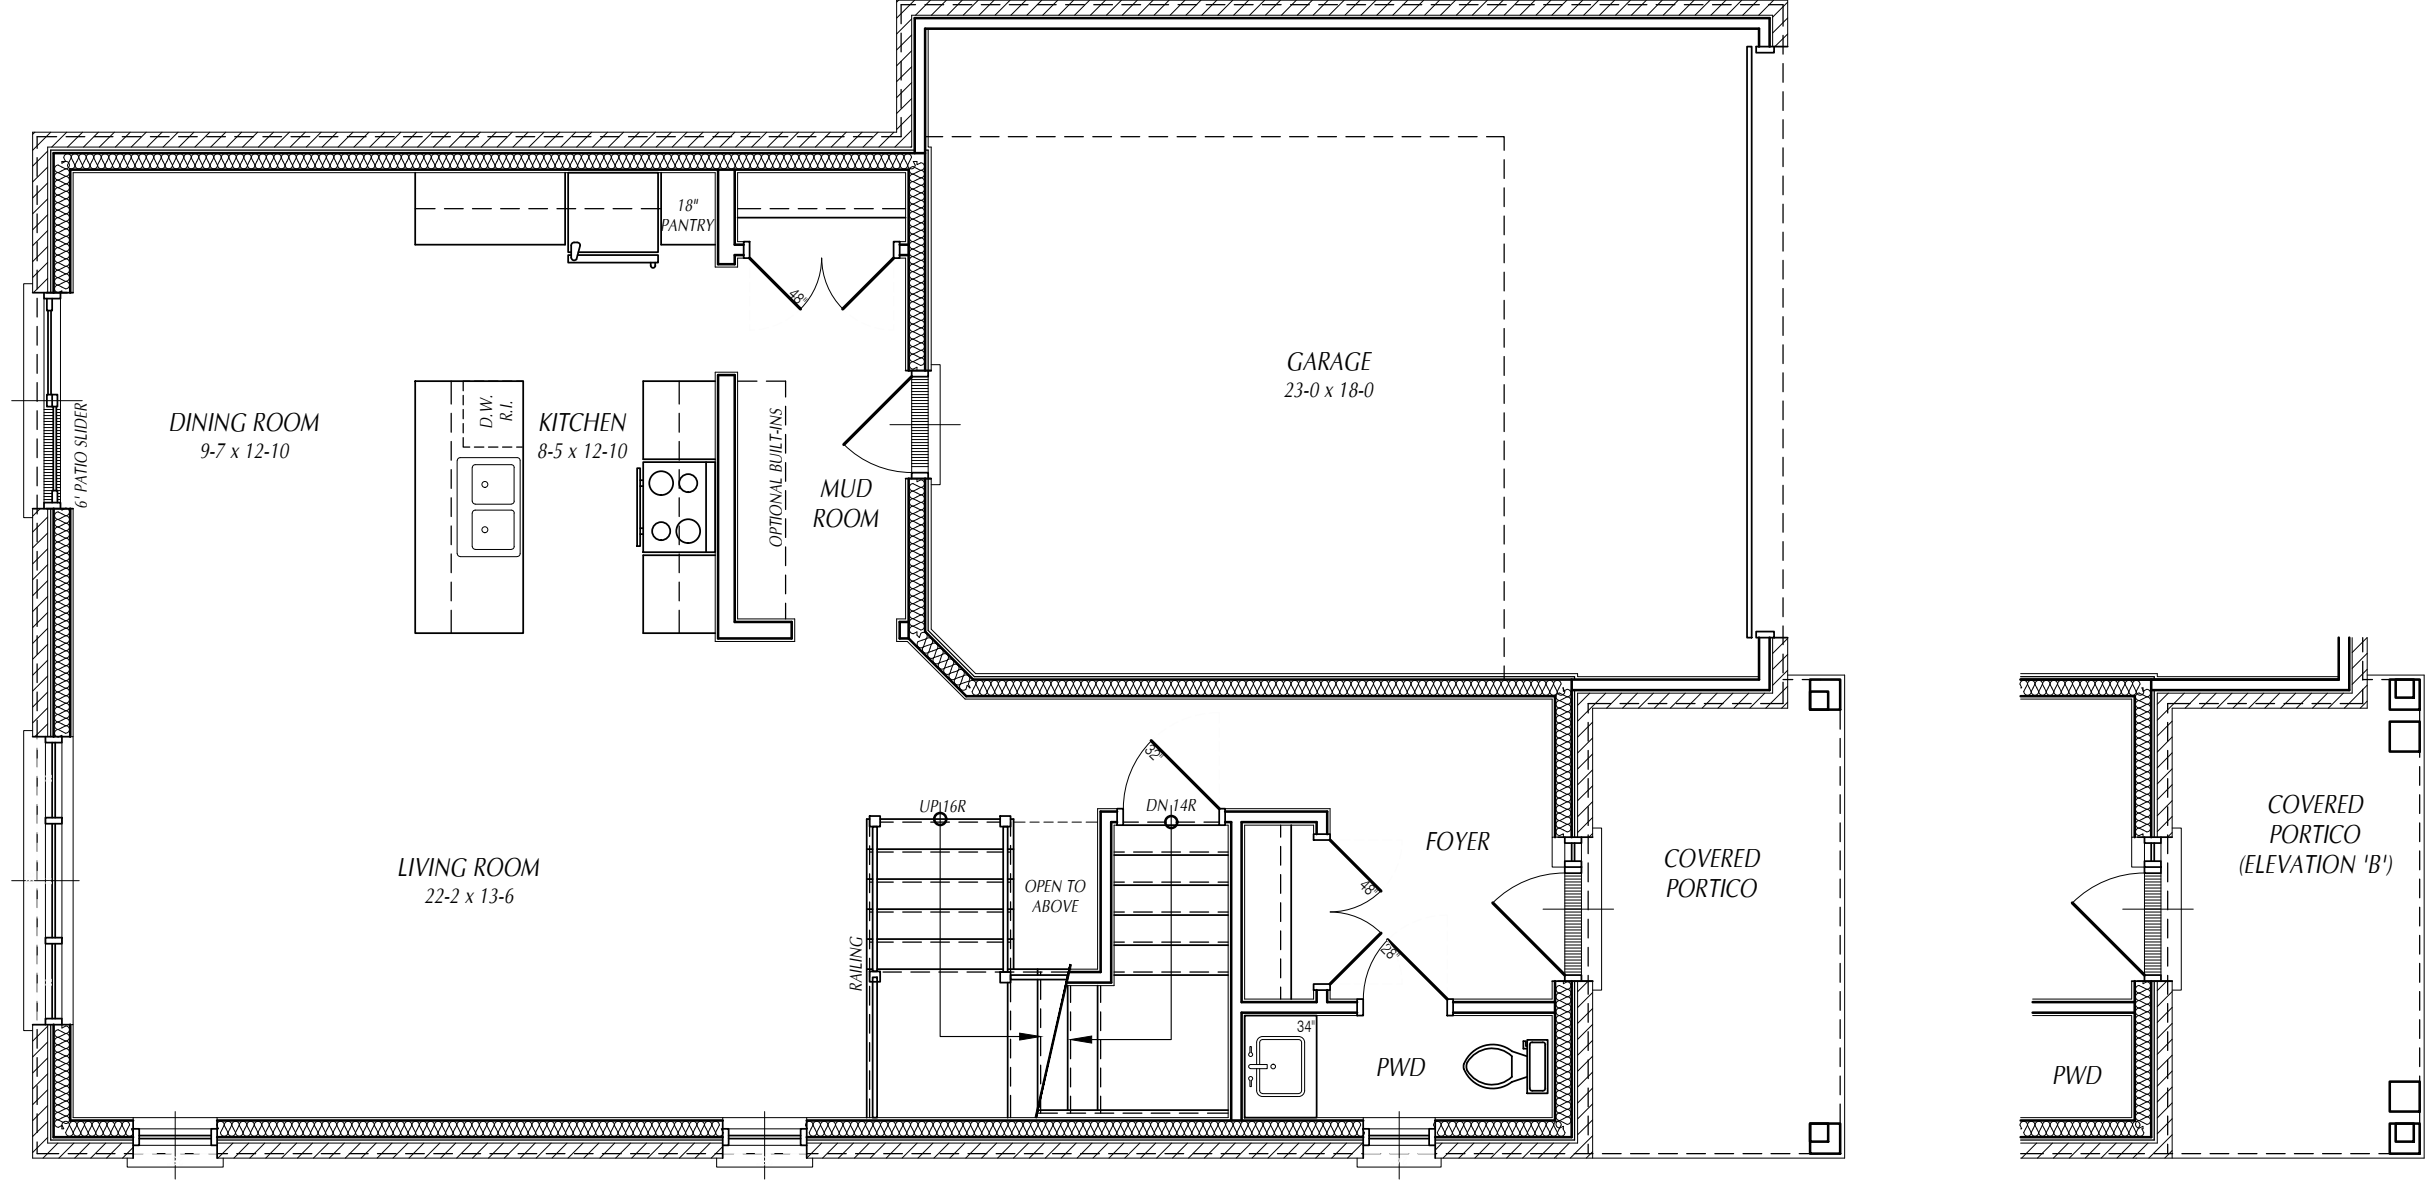

I, Corrie McMillan, review and take responsibility for the design work on behalf of our firm Orchard Design Studio. I am a professional architect registered under the Ontario Building Code Act, R.S.O. 1990, Chapter C.12, Part 3 (C.12.4) of the Building Code Act, and the firm is registered in the appropriate classes/categories. Firm BCIN: 28615 Individual BCIN: 32875

Signed: \_\_\_\_\_




STATUS: BUILDING PERMIT
PLOTTED: 2023-06-05 11:27 AM
SCALE: 3/16"=1'-0"
DWN BY: SD
DATE: JUNE 2023
REV.


PROJECT: **THE HARRISON 'A&B'**  
**MAITLAND MEADOWS**  
 HARRISTON ONTARIO

TITLE: **MAIN FLOOR PLAN**


SHEET No. **3** OF **11**

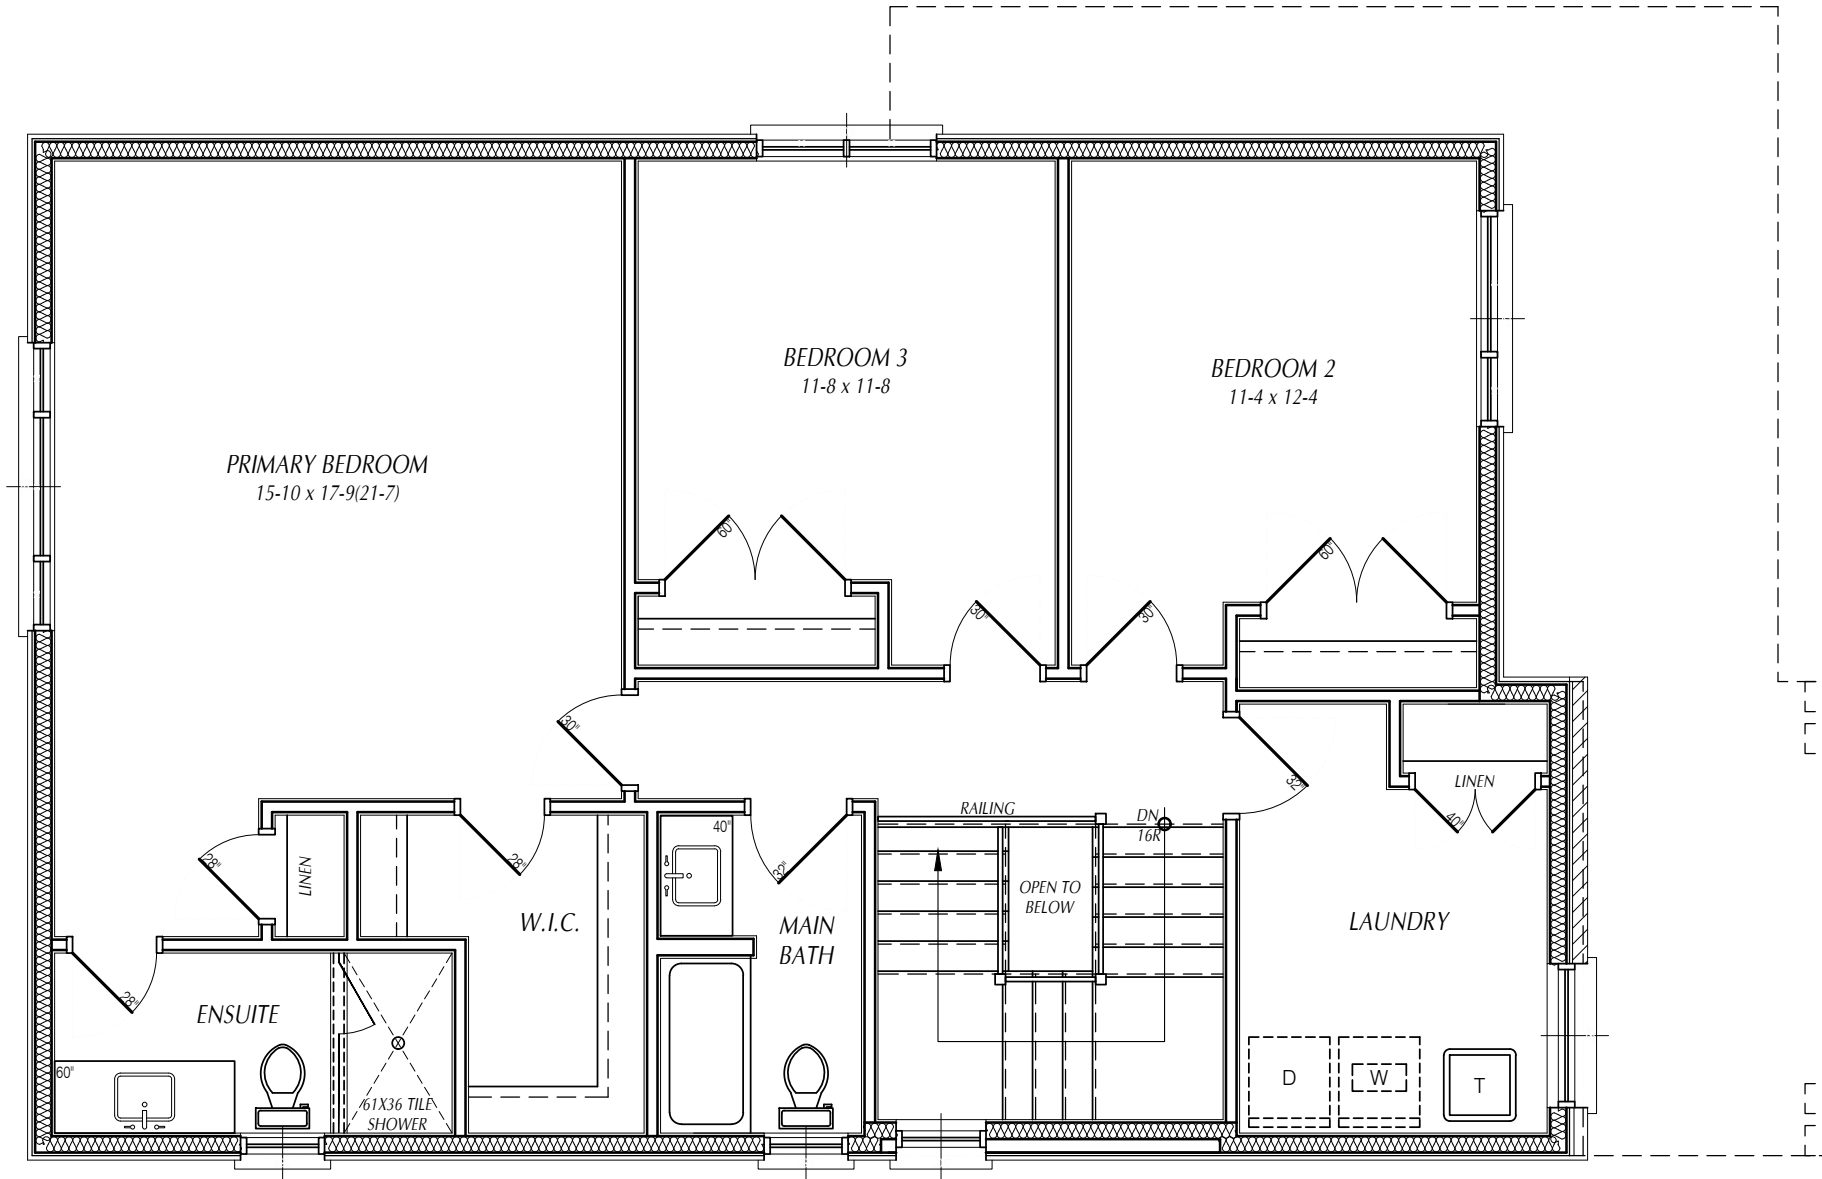

MAIN FLOOR AREA - 943 sq.ft.  
 SECOND FLOOR AREA - 1182 sq.ft.  
 TOTAL FINISHED AREA - 2125 sq.ft.  
 INCLUDES 10 SQ.FT. OPEN TO BELOW

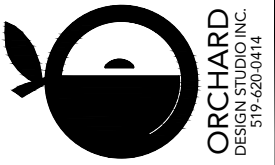

I, **Carrie McMillan**, review and take responsibility for the design work on behalf of our firm Orchard Design Studio, an incorporated registered under Division C, Part 3 (3.2.4) of the Building Code. I am qualified, and the firm is registered, in the appropriate classes/categories.  
 Firm BCIN: 28615  
 Individual BCIN: 32875  
 Signed: \_\_\_\_\_

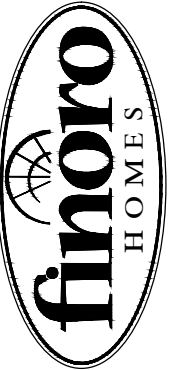


STATUS: BUILDING PERMIT
PLOTTED: 2023-06-05 11:27 AM
SCALE: 3/16"=1'-0"
DWN BY: SD
DATE: JUNE 2023
REV.

PROJECT: **THE HARRISON 'B'**  
**MAITLAND MEADOWS**  
 HARRISTON ONTARIO

TITLE: **SECOND FLOOR PLAN**

SHEET No. **4** OF **11**

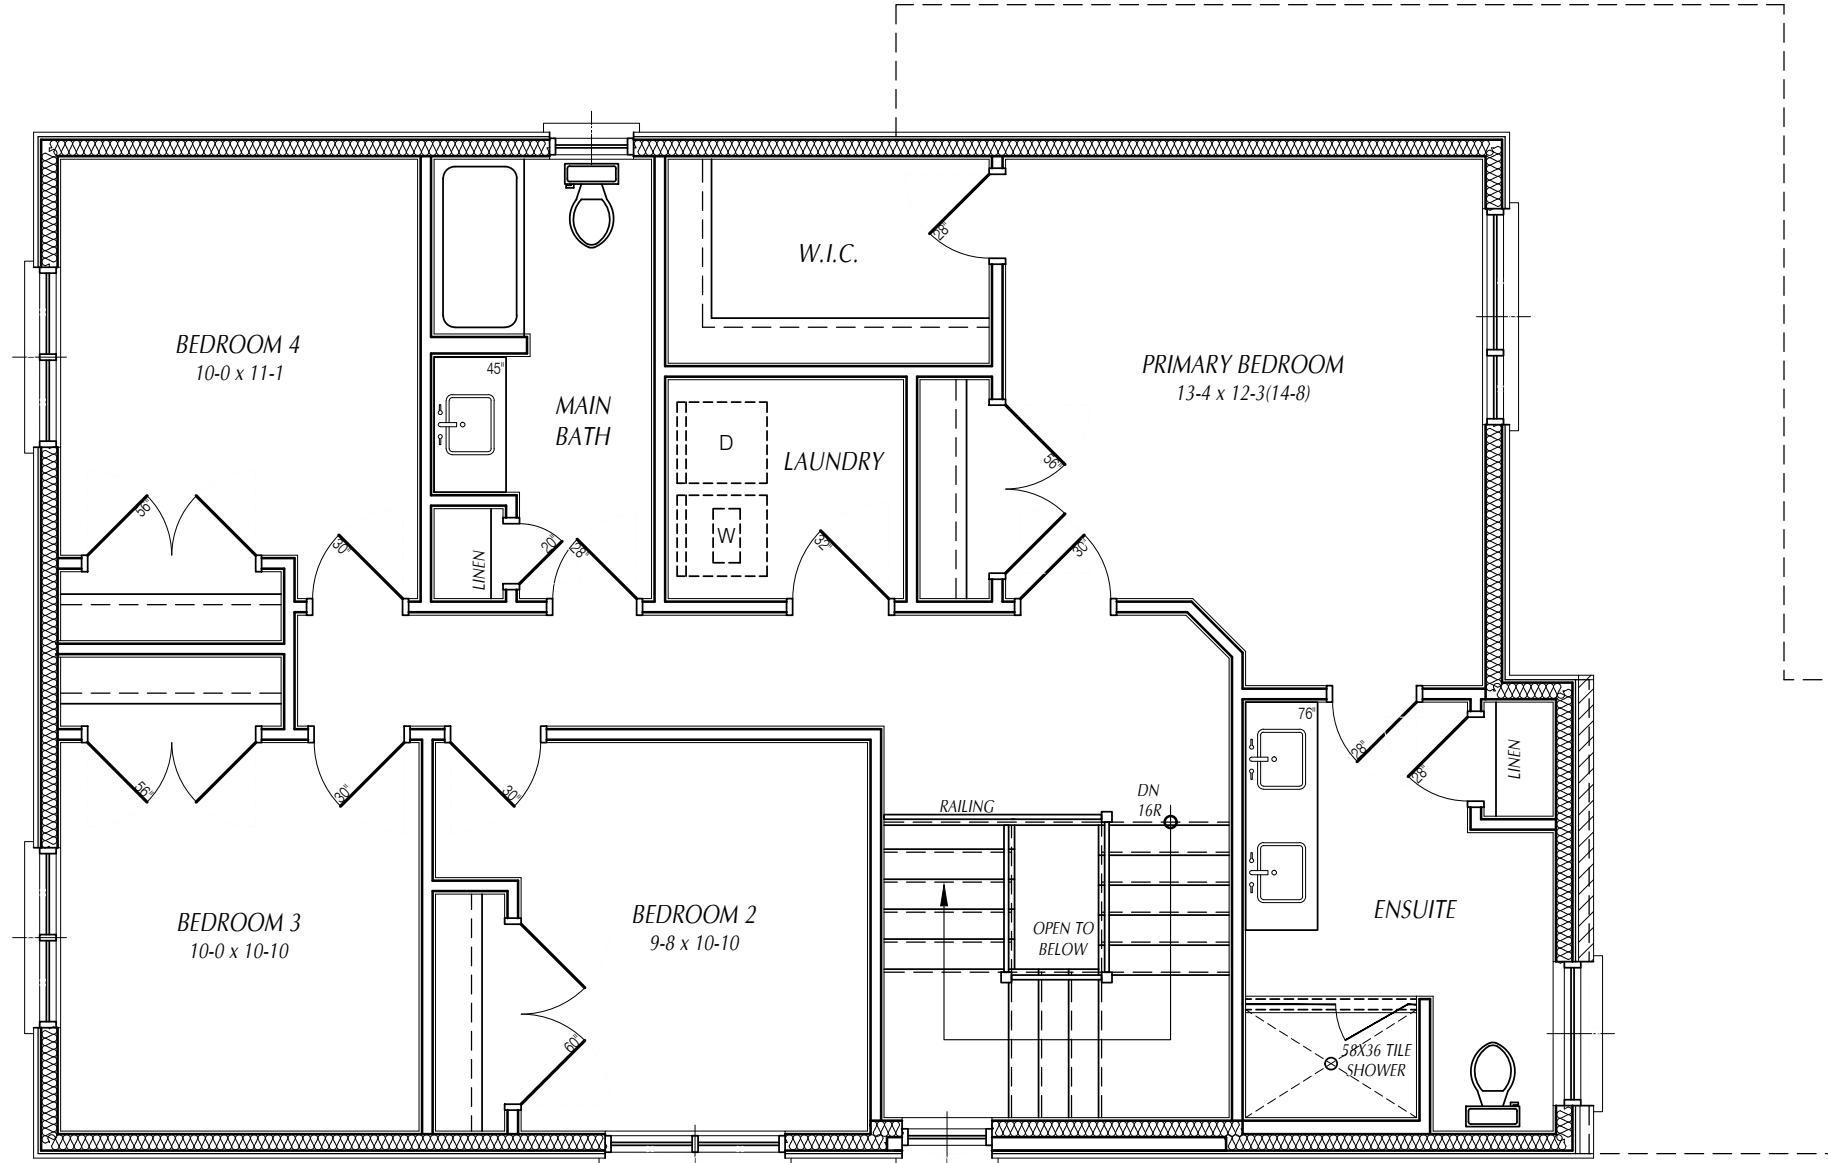

MAIN FLOOR AREA - 943 sq.ft.  
 SECOND FLOOR AREA - 1182 sq.ft.  
 TOTAL FINISHED AREA - 2125 sq.ft.  
 INCLUDES 10 SQ.FT. OPEN TO BELOW



I, **Carrie McMillan**, review and take responsibility for the design work on behalf of our firm, Orchard Design Studio, incorporated registered under Division C, Part 3 (3.2.4) of the Building Code. I am qualified, and the firm is registered, in the appropriate classes/categories.  
 Firm BCIN: 28615  
 Individual BCIN: 32875  
 Signed: \_\_\_\_\_




STATUS: BUILDING PERMIT
PLOTTED: 2023-06-05 11:27 AM
SCALE: 3/16"=1'-0"
DWN BY: SD
DATE: JUNE 2023
REV.

PROJECT: **THE HARRISON 'B'**  
**MAITLAND MEADOWS**  
 HARRISTON ONTARIO

TITLE: **ALTERNATE SECOND FLOOR PLAN**

SHEET No. **4** OF **11**

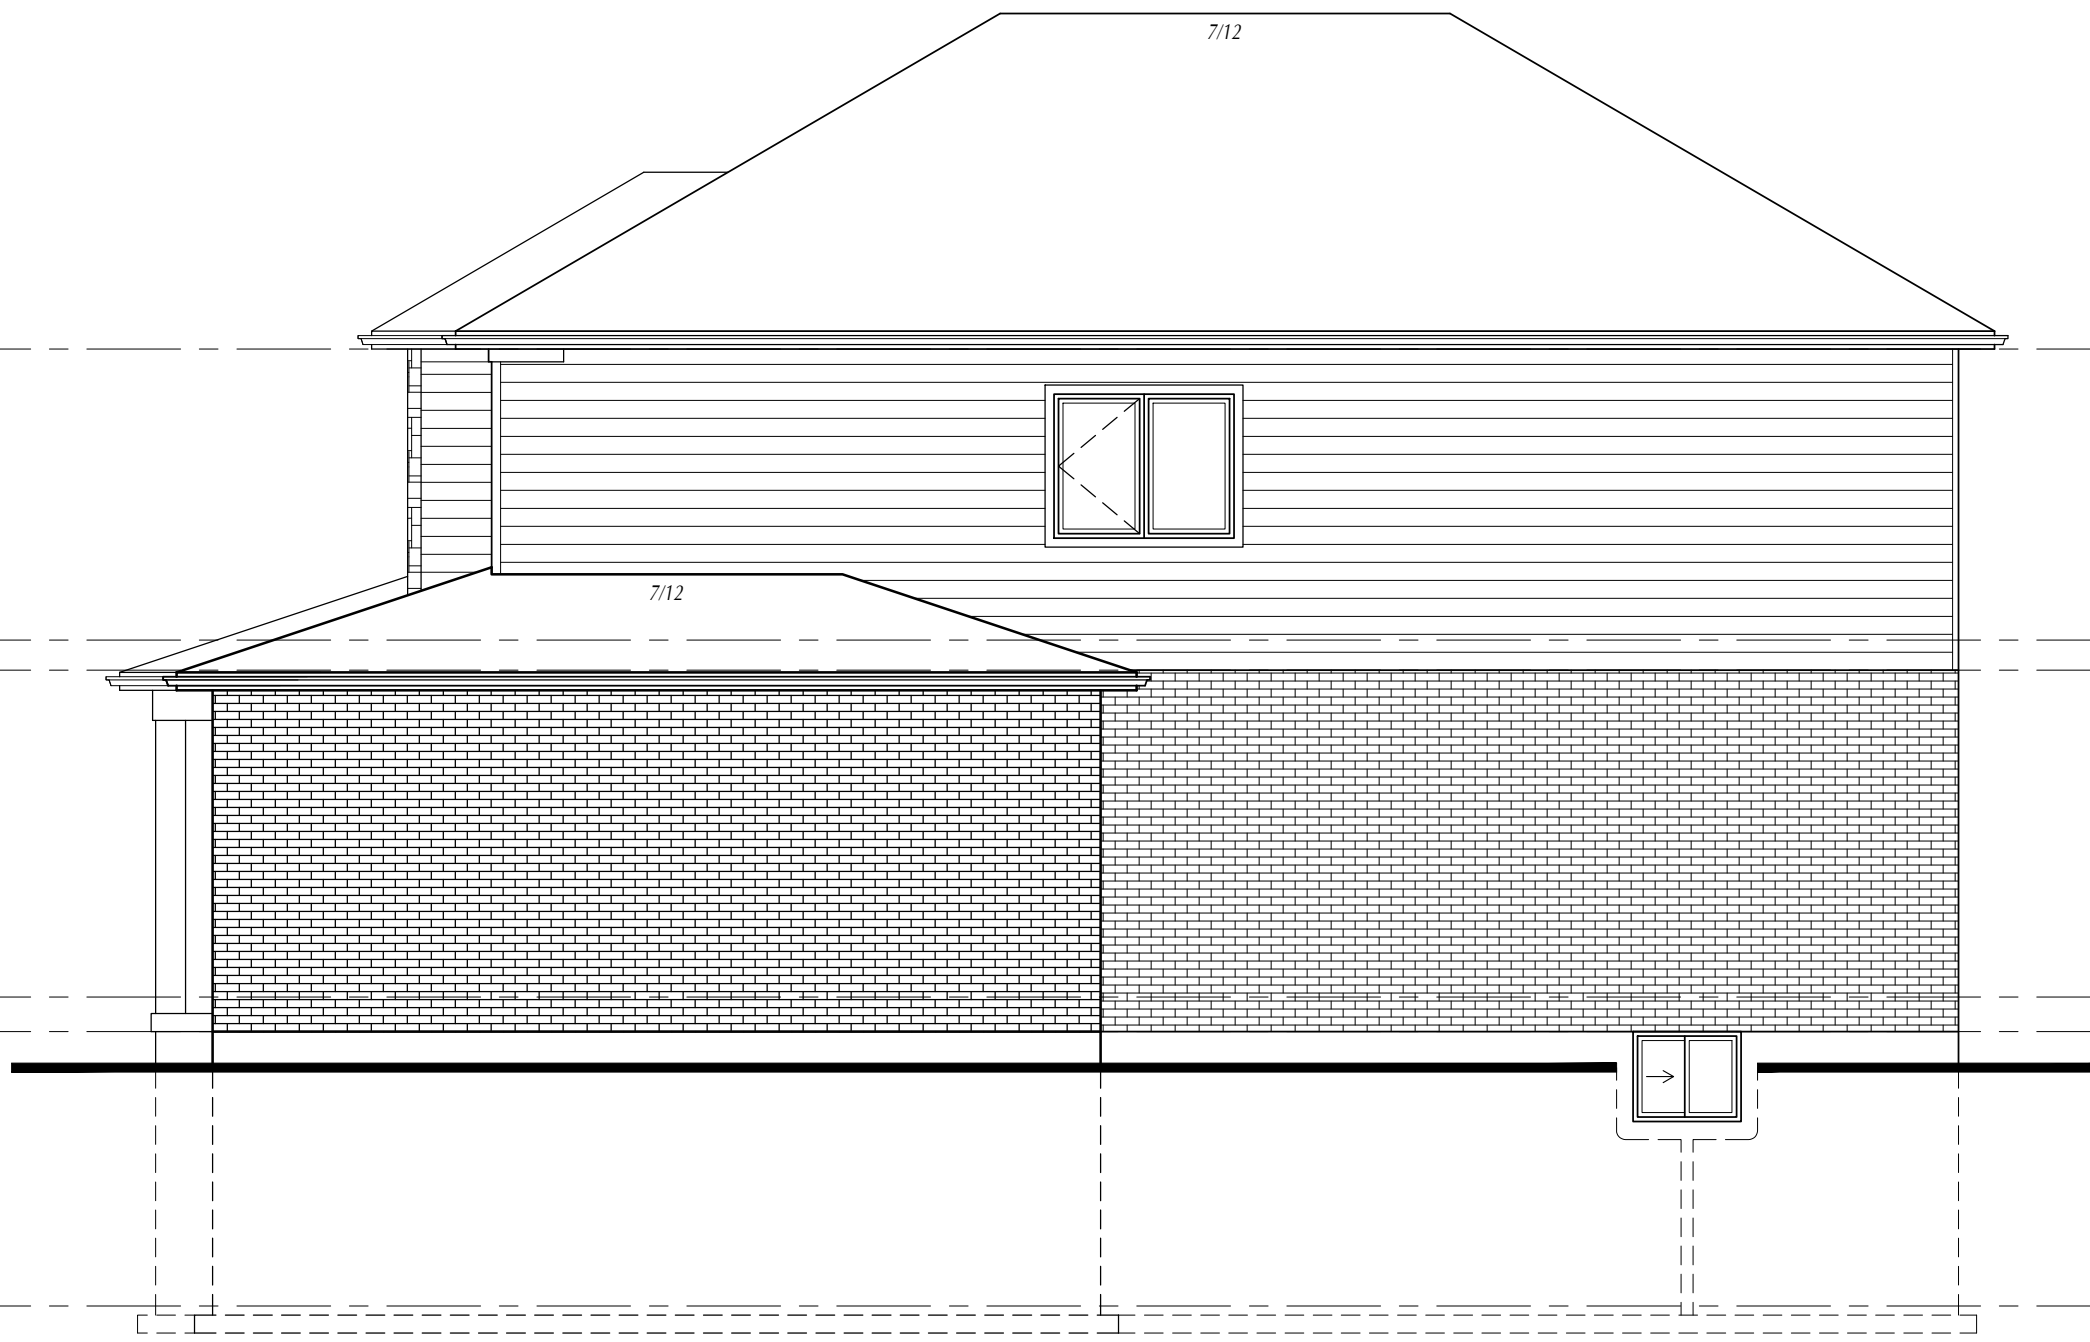

TOP OF PLATE  
SECOND FLOOR  
ELEV. 118'-0"


TOP OF SUBFLOOR  
SECOND FLOOR  
ELEV. 109'-11"

MAIN FLOOR  
WALL PLATE  
ELEV. 109'-1"

TOP OF SUBFLOOR  
MAIN FLOOR  
ELEV. 100'-0"

TOP OF  
FOUNDATION  
ELEV. 99'-0 1/2"

TOP OF CONC.  
BASEMENT FLOOR  
ELEV. 9'-5"

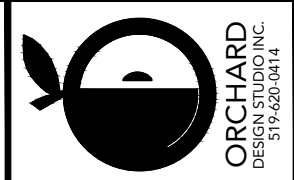

I, **Carrie McMillan**, review and take responsibility for the design work on behalf of our firm, Orchard Design Studio, Inc. I am a professional architect registered under the Ontario Building Code Act, R.S.O. 1990, Chapter C.12, and the firm is registered in the appropriate classes/categories. Firm BCIN: 28615 Individual BCIN: 32875

Signed: \_\_\_\_\_





STATUS: BUILDING PERMIT  
PLOTTED: 2023-06-05 11:27 AM  
SCALE: 3/16"=1'-0"  
DWN BY: SD  
DATE: JUNE 2023  
REV.

PROJECT  
**THE HARRISON 'B'**  
**MAITLAND MEADOWS**  
HARRISTON ONTARIO

TITLE  
**RIGHT SIDE  
ELEVATION**

SHEET No.  
**6** OF **11**

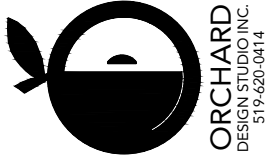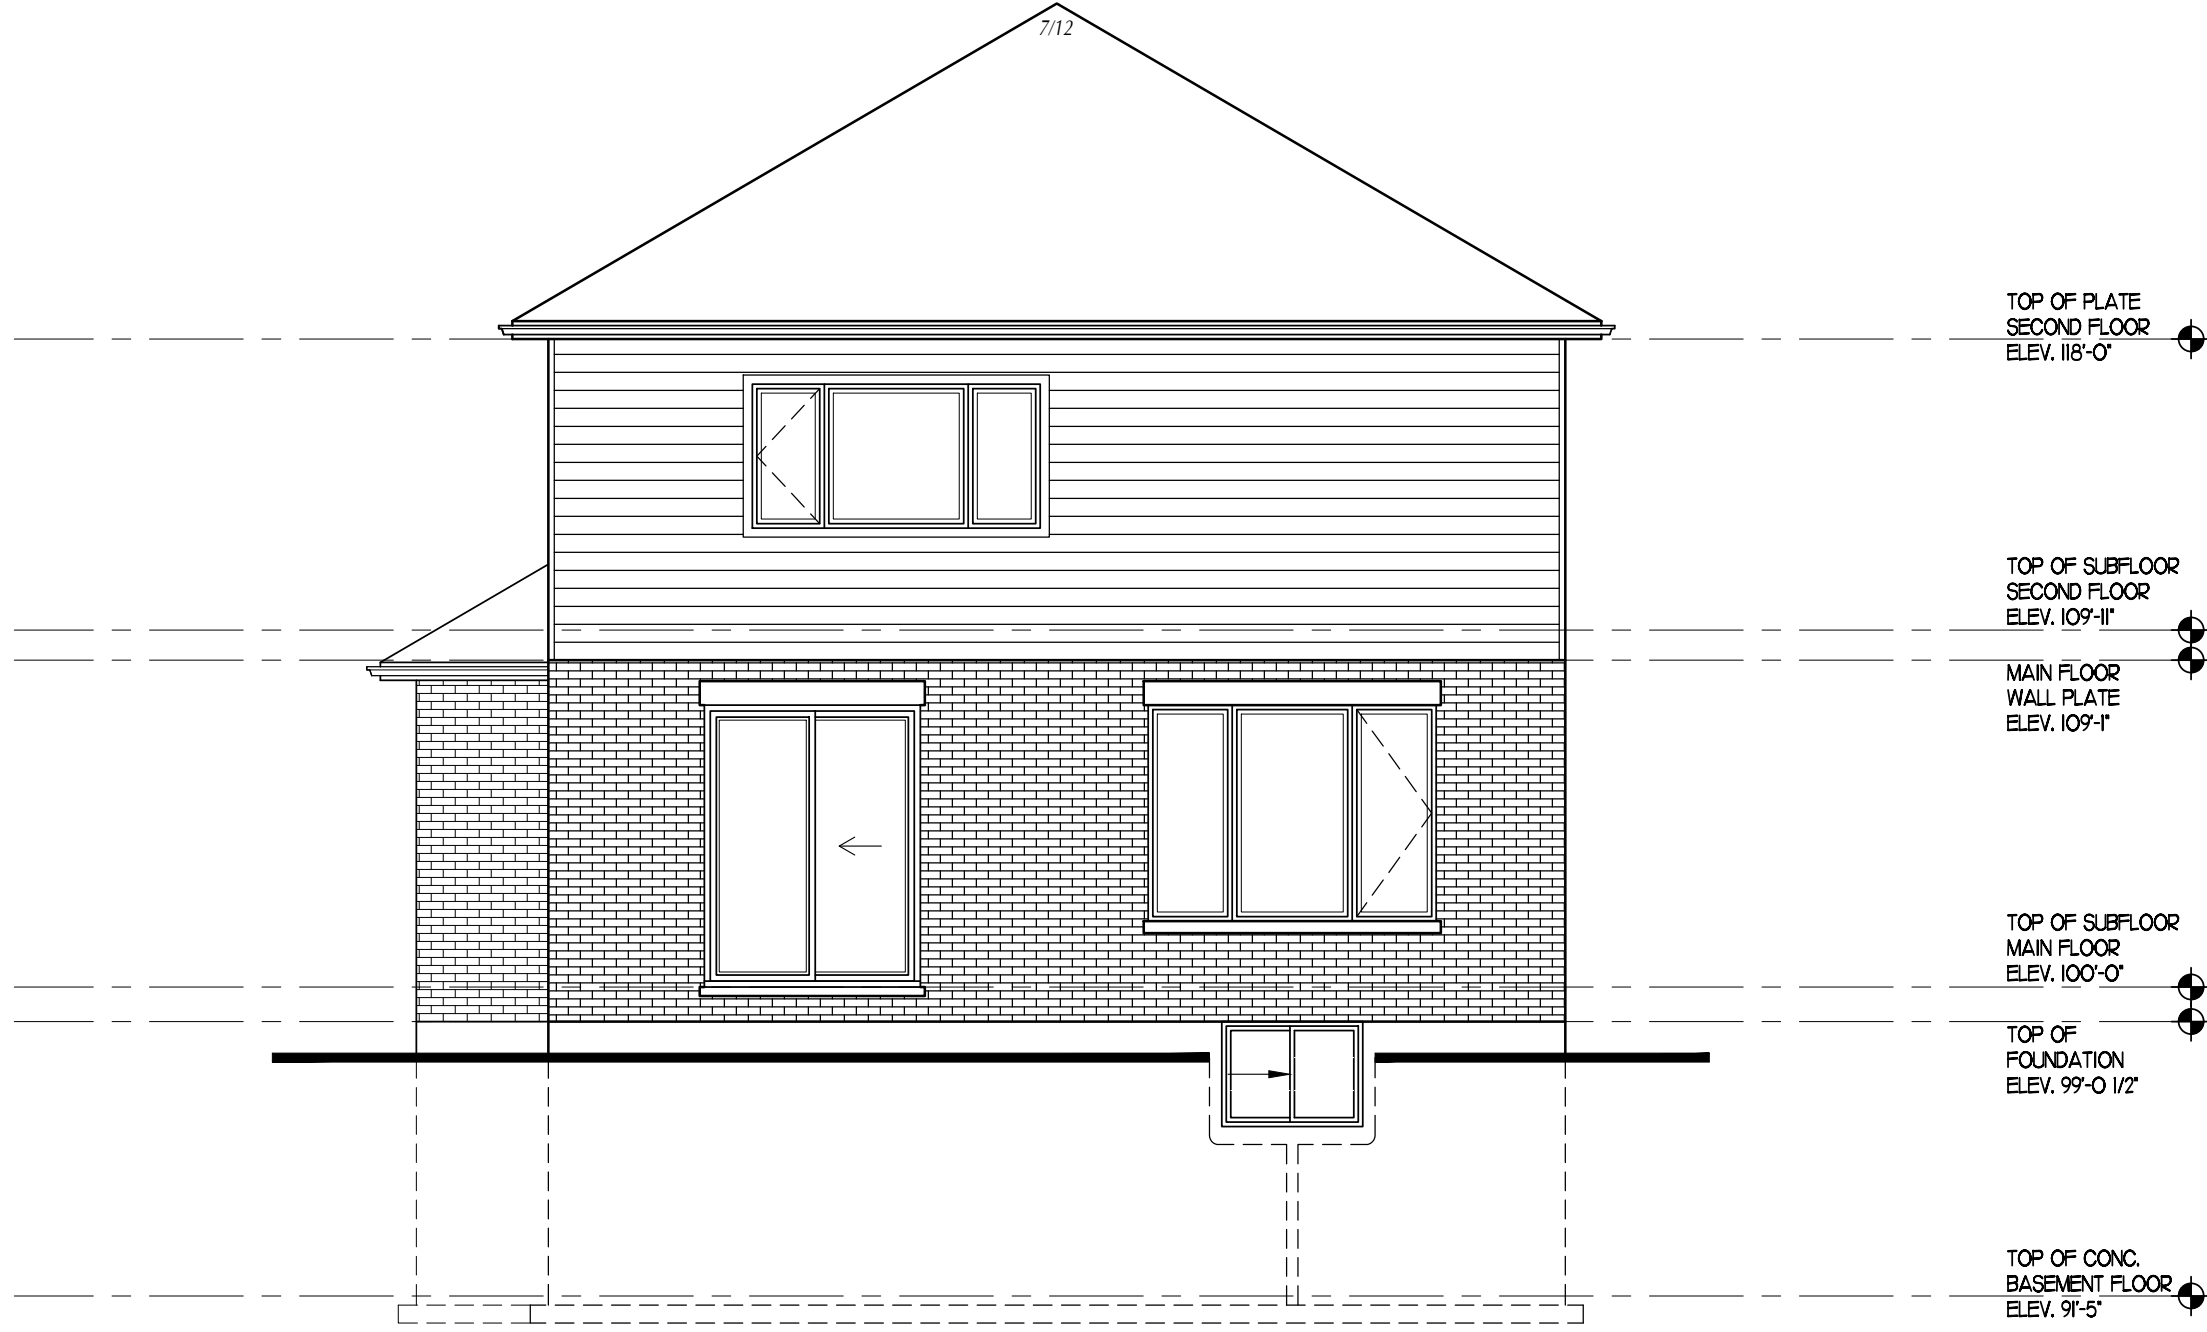

ORCHARD  
DESIGN STUDIO, INC.  
519-620-0414

I, **Carrie McMillan**, review and take responsibility for the design work on behalf of our firm, Orchard Design Studio, Incorporated, registered under Division C, Part 3 (C.2.4) of the Building Code. I am qualified, and the firm is registered, in the appropriate classes/categories.  
Firm BCIN: 28615  
Individual BCIN: 32875  
Signed: \_\_\_\_\_



STATUS: BUILDING PERMIT
PLOTTED: 2023-06-05 11:27 AM
SCALE: 3/16"=1'-0"
DWN BY: SD
DATE: JUNE 2023
REV.

PROJECT  
**THE HARRISON 'B'**  
**MAITLAND MEADOWS**  
HARRISTON ONTARIO

TITLE  
**REAR ELEVATION**

SHEET No.  
**7** OF **11**



TOP OF PLATE  
SECOND FLOOR  
ELEV. 118'-0"


TOP OF SUBFLOOR  
SECOND FLOOR  
ELEV. 109'-11"

MAIN FLOOR  
WALL PLATE  
ELEV. 109'-1"

TOP OF SUBFLOOR  
MAIN FLOOR  
ELEV. 100'-0"

TOP OF  
FOUNDATION  
ELEV. 99'-0 1/2"

TOP OF CONC.  
BASEMENT FLOOR  
ELEV. 91'-5"

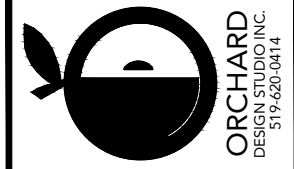

ORCHARD  
DESIGN STUDIO, INC.  
519-620-0414

I, **Carrie McMillan**, review and take responsibility for the design work on behalf of our firm Orchard Design Studio, Inc. I am a registered professional architect under Division C, Part 3 (3.2.4) of the Building Code. I am qualified, and the firm is registered, in the appropriate classes/categories.  
Firm BCIN: 28615  
Individual BCIN: 32875  
Signed: \_\_\_\_\_



STATUS: BUILDING PERMIT  
PLOTTED: 2023-06-05 11:27 AM  
SCALE: 3/16"=1'-0"  
DWN BY: SD  
DATE: JUNE 2023  
REV. \_\_\_\_\_

PROJECT  
**THE HARRISON 'B'**  
**MAITLAND MEADOWS**  
HARRISTON ONTARIO

TITLE  
**LEFT SIDE  
ELEVATION**

SHEET No.  
**8** OF **11**