

ORCHARD
DESIGN STUDIO, INC.
519-620-0414

I, **Carrie McMillan**, review and take responsibility for the design work on behalf of our firm Orchard Design Studio incorporated registered under Division C, Part 3 (3.2.4) of the Building Code. I am qualified, and the firm is registered, in the appropriate classes/categories.
Firm BCIN: 28615
Individual BCIN: 32875
Signed: _____




STATUS: BUILDING PERMIT
PLOTTED: 2023-06-05 11:02 AM
SCALE: 3/16"=1'-0"
DWN BY: SD
DATE: JUNE 2023
REV. _____

PROJECT
THE TANNERY 'B'
MAITLAND MEADOWS
HARRISTON ONTARIO

TITLE
FRONT ELEVATION

SHEET No.
1 OF **11**

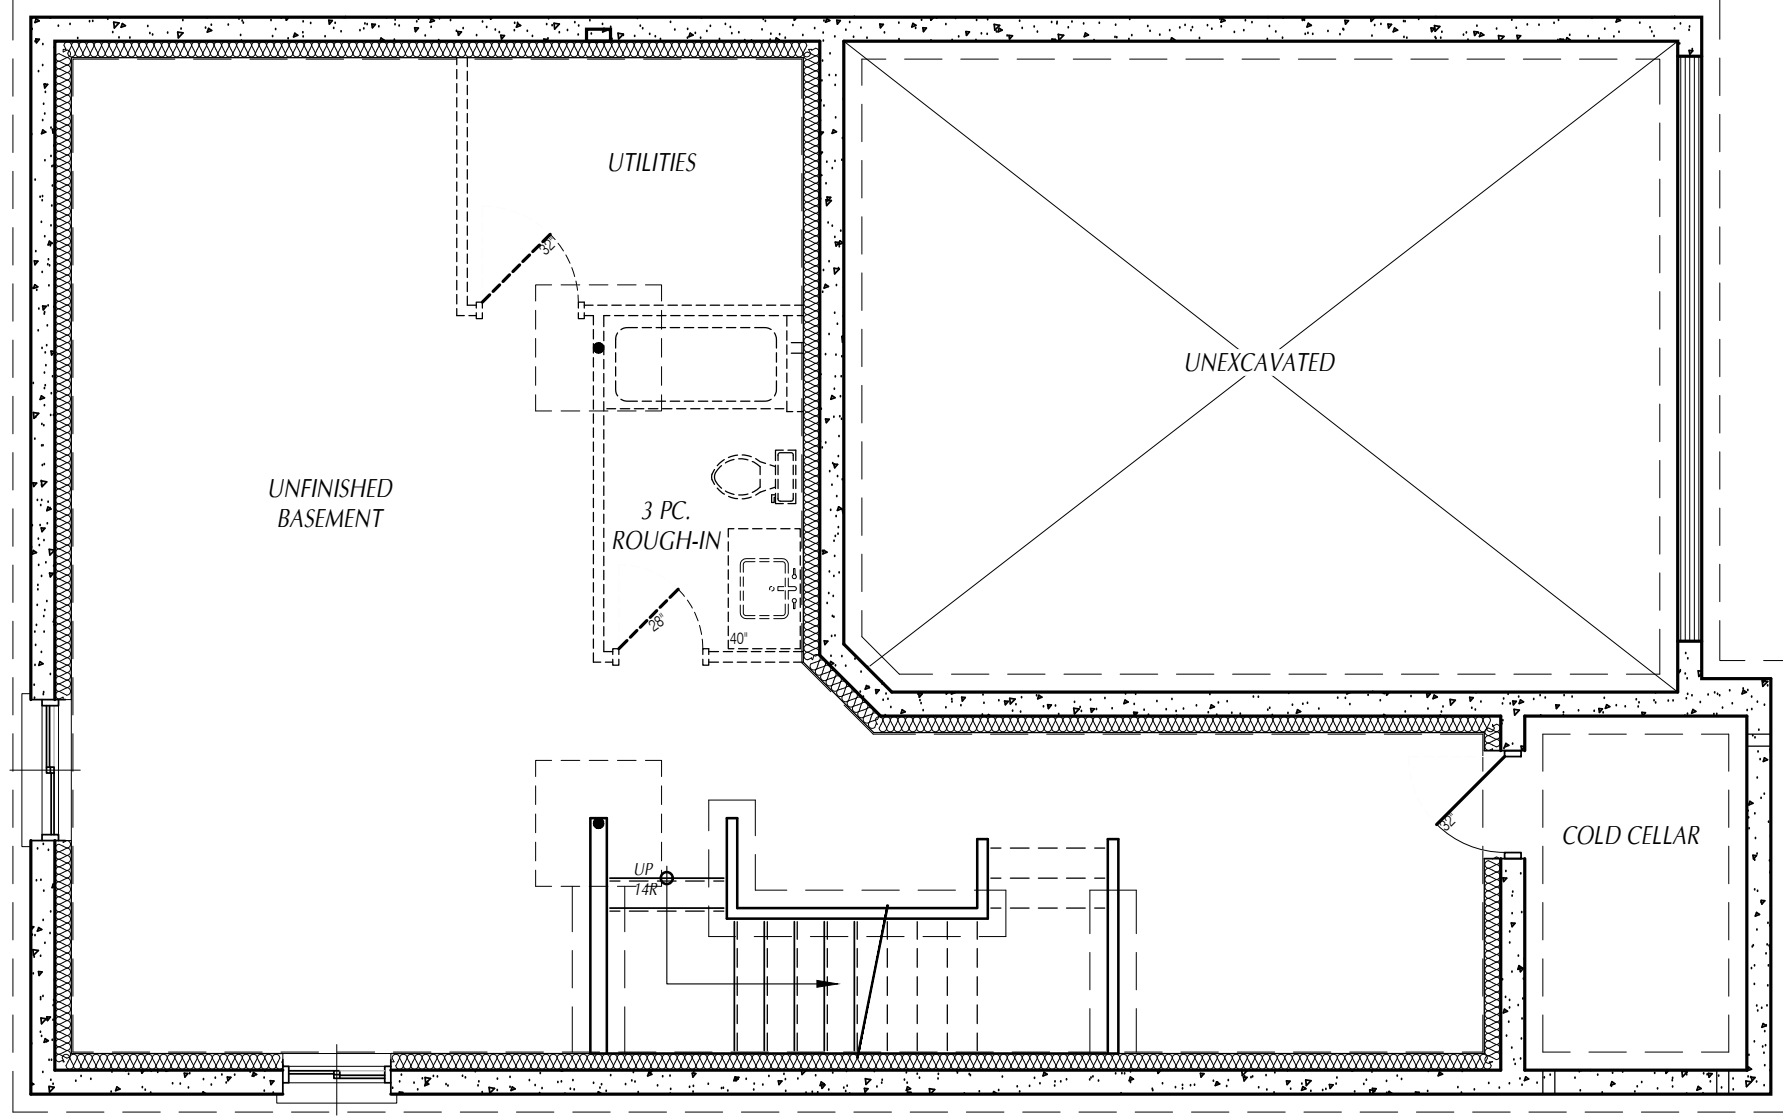

SHEET No.

2 OF 11

PROJECT
THE TANNERY 'A&B'
MAITLAND MEADOWS
 HARRISTON ONTARIO



TITLE
BASEMENT
FLOOR PLAN

STATUS: BUILDING PERMIT
PLOTTED: 2023-06-05 11:02 AM
SCALE: 3/16"=1'-0"
DWN BY: SD
DATE: JUNE 2023
REV.



I, **Carrie McMillan**, review and take responsibility for the design work on behalf of our firm **Orchard Design Studio**, incorporated registered under Division C, Part 3 (3.2.4) of the Building Code. I am qualified, and the firm is registered, in the appropriate classes/categories.
 Firm BCIN: 28615
 Individual BCIN: 32875
 Signed: _____



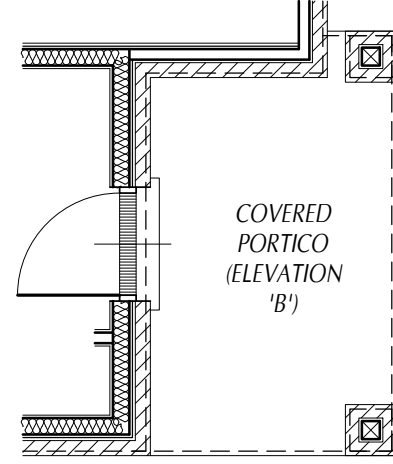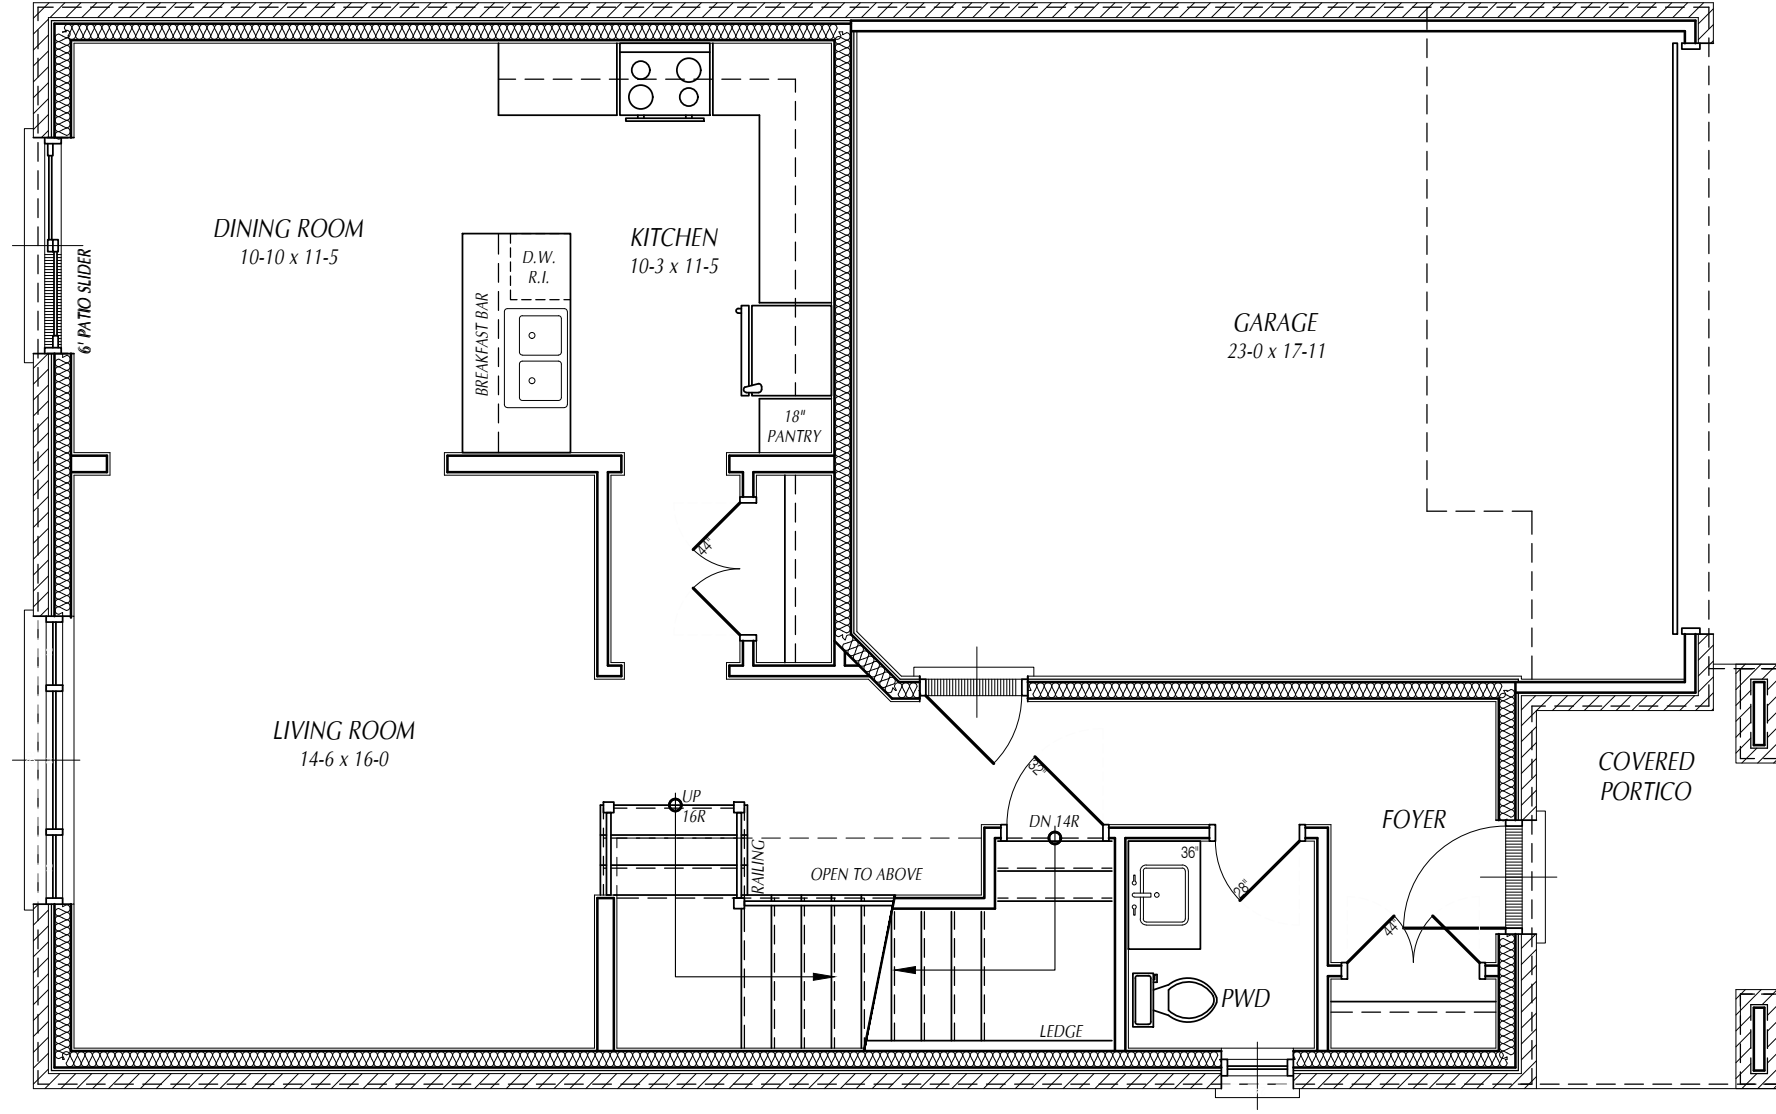

PROJECT

THE TANNERY 'A&B'
MAITLAND MEADOWS
 HARRISTON ONTARIO

SHEET No.

3 OF **11**

TITLE
MAIN FLOOR PLAN

STATUS: BUILDING PERMIT

PLOTTED: 2023-06-05 11:02 AM

SCALE: 3/16"=1'-0"


DWN BY: SD


DATE: JUNE 2023

REV.

I, **Carla McMillan**, review and take responsibility for the design work on behalf of our firm **Orchard Design Studio**, incorporated registered under Division C, Part 3 (3.2.4) of the Building Code. I am qualified, and the firm is registered, in the appropriate classes/categories.
 Firm BCIN: 28615
 Individual BCIN: 32875

Signed:

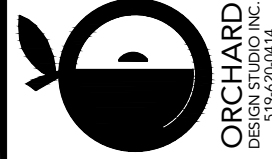

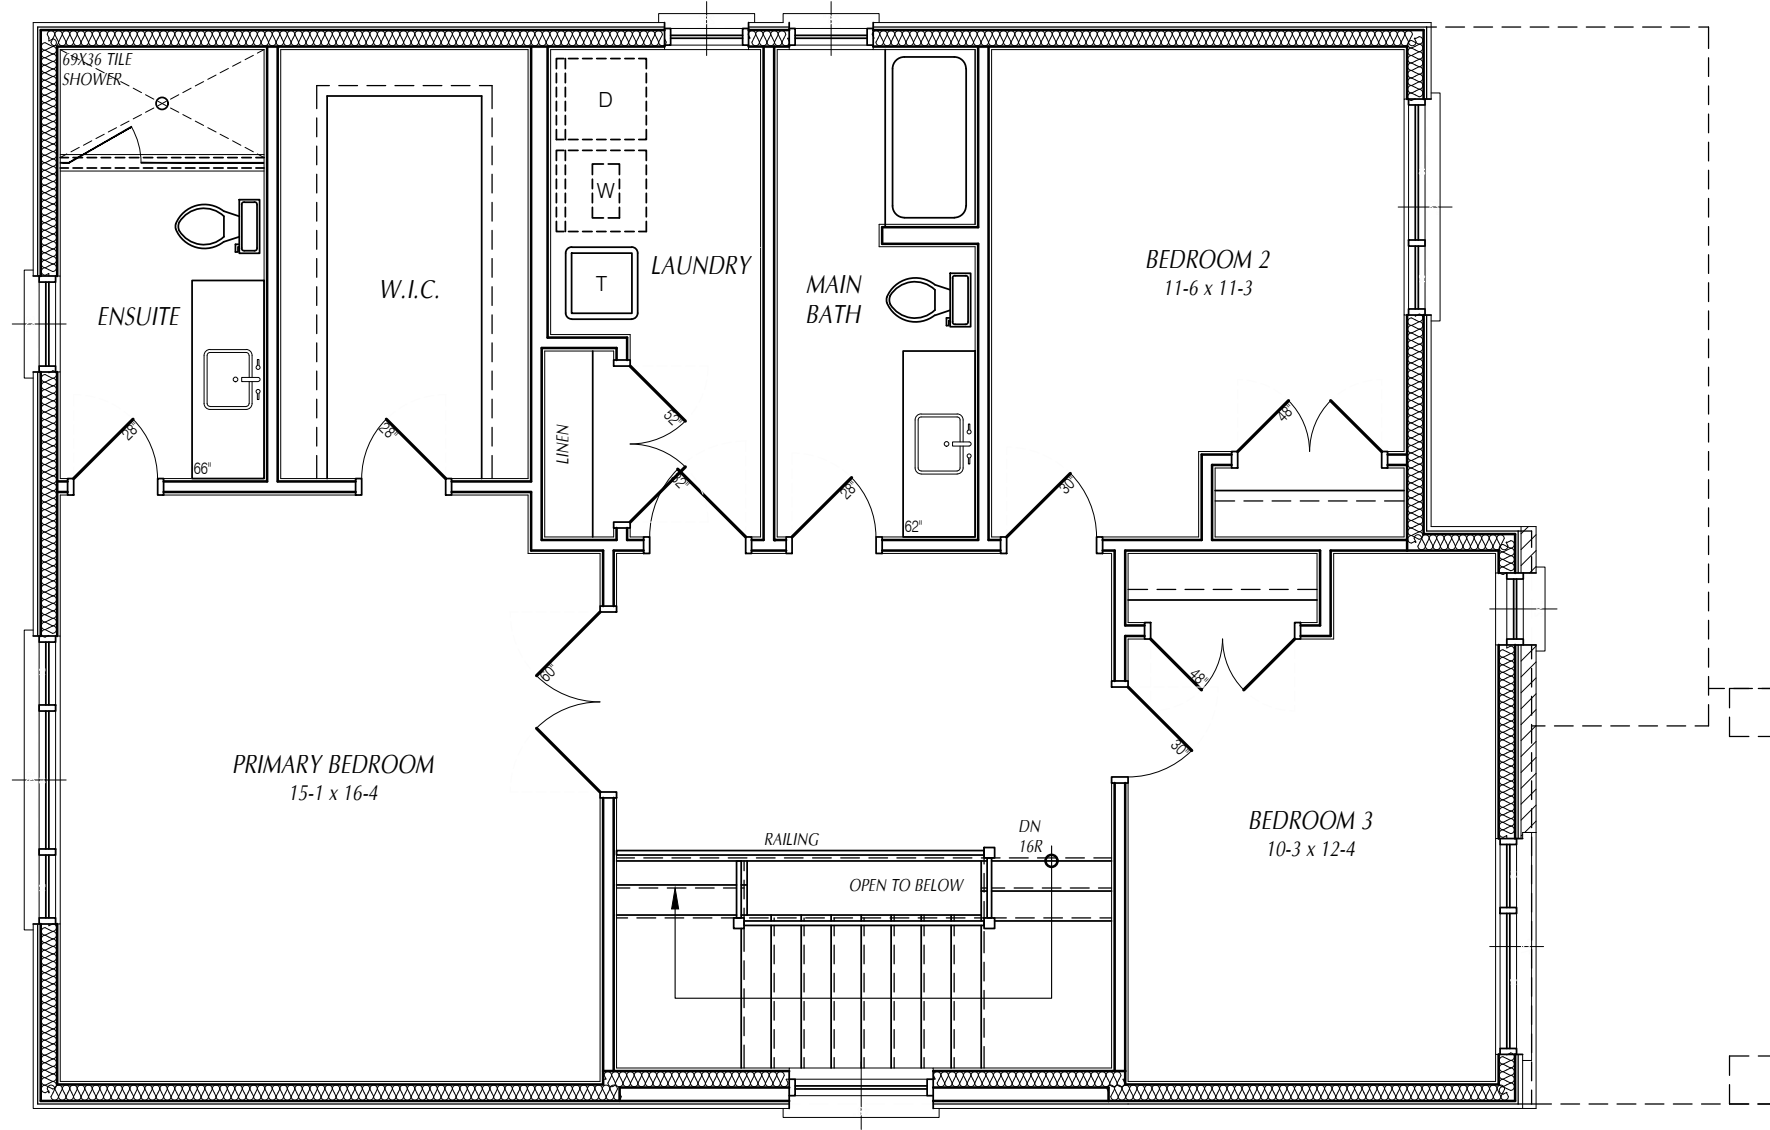

FIN. BASEMENT AREA - 101 sq.ft.
 MAIN FLOOR AREA - 891 sq.ft.
 SECOND FLOOR AREA - 1201 sq.ft.
 TOTAL FINISHED AREA - 2193 sq.ft.
 INCLUDES 11.1 SQ.FT. OPEN TO BELOW



I, **Carrie McMillan**, review and take responsibility for the design work on behalf of our firm, Orchard Design Studio, incorporated and registered under Division C, Part 3 (3.2.4) of the Building Code. I am qualified, and the firm is registered, in the appropriate classes/categories.
 Firm BCIN: 28615
 Individual BCIN: 32875
 Signed: _____




STATUS: BUILDING PERMIT
PLOTTED: 2023-06-05 11:02 AM
SCALE: 3/16"=1'-0"
DWN BY: SD
DATE: JUNE 2023
REV.

PROJECT
THE TANNERY 'B'
MAITLAND MEADOWS
 HARRISTON ONTARIO

TITLE
SECOND FLOOR PLAN

SHEET No.
4 OF **11**

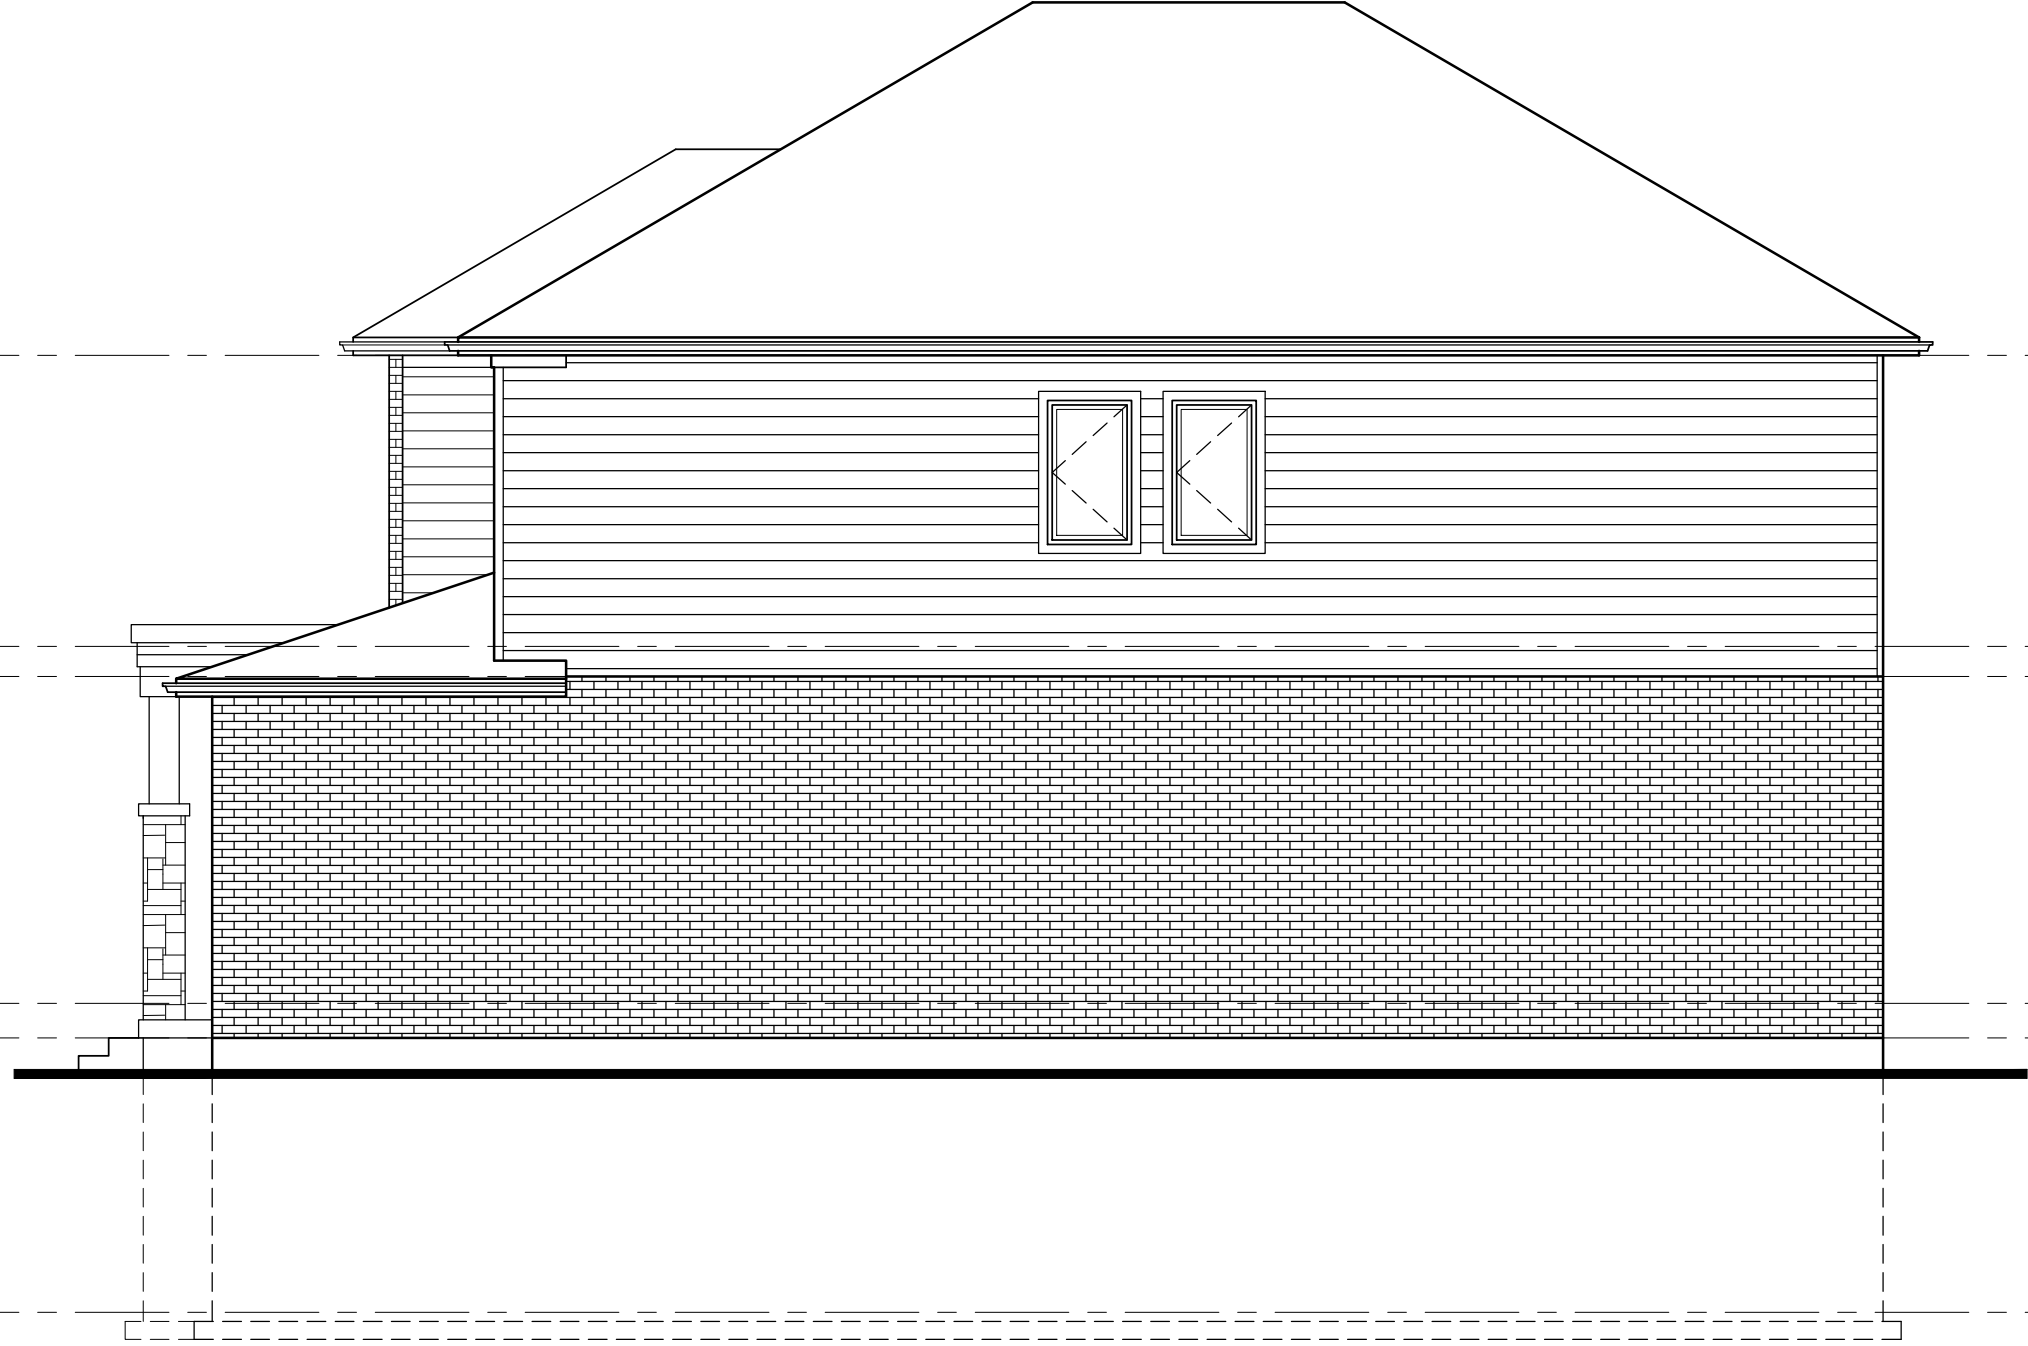

TOP OF PLATE
SECOND FLOOR
ELEV. 118'-0"


TOP OF SUBFLOOR
SECOND FLOOR
ELEV. 109'-11"

MAIN FLOOR
WALL PLATE
ELEV. 109'-1"

TOP OF SUBFLOOR
MAIN FLOOR
ELEV. 100'-0"

TOP OF
FOUNDATION
ELEV. 99'-0 1/2"

TOP OF CONC.
BASEMENT FLOOR
ELEV. 91'-5"

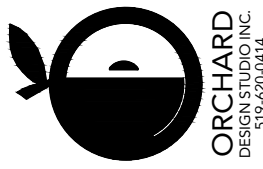

ORCHARD
DESIGN STUDIO/INC.
519-620-0414

I, **Carrie McMillan**, review and take responsibility for the design work on behalf of our firm Orchard Design Studio incorporated registered under Division C, Part 3 (3.2.4) of the Building Code. I am qualified, and the firm is registered, in the appropriate classes/categories.
Firm BCIN: 28615
Individual BCIN: 32875
Signed: _____





STATUS: BUILDING PERMIT
PLOTTED: 2023-06-05 11:02 AM
SCALE: 3/16"=1'-0"
DWN BY: SD
DATE: JUNE 2023
REV.

PROJECT
THE TANNERY 'B'
MAITLAND MEADOWS
HARRISTON ONTARIO

TITLE
RIGHT SIDE
ELEVATION

SHEET No.
6 OF **11**

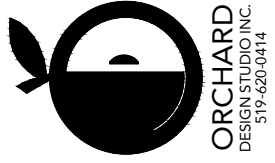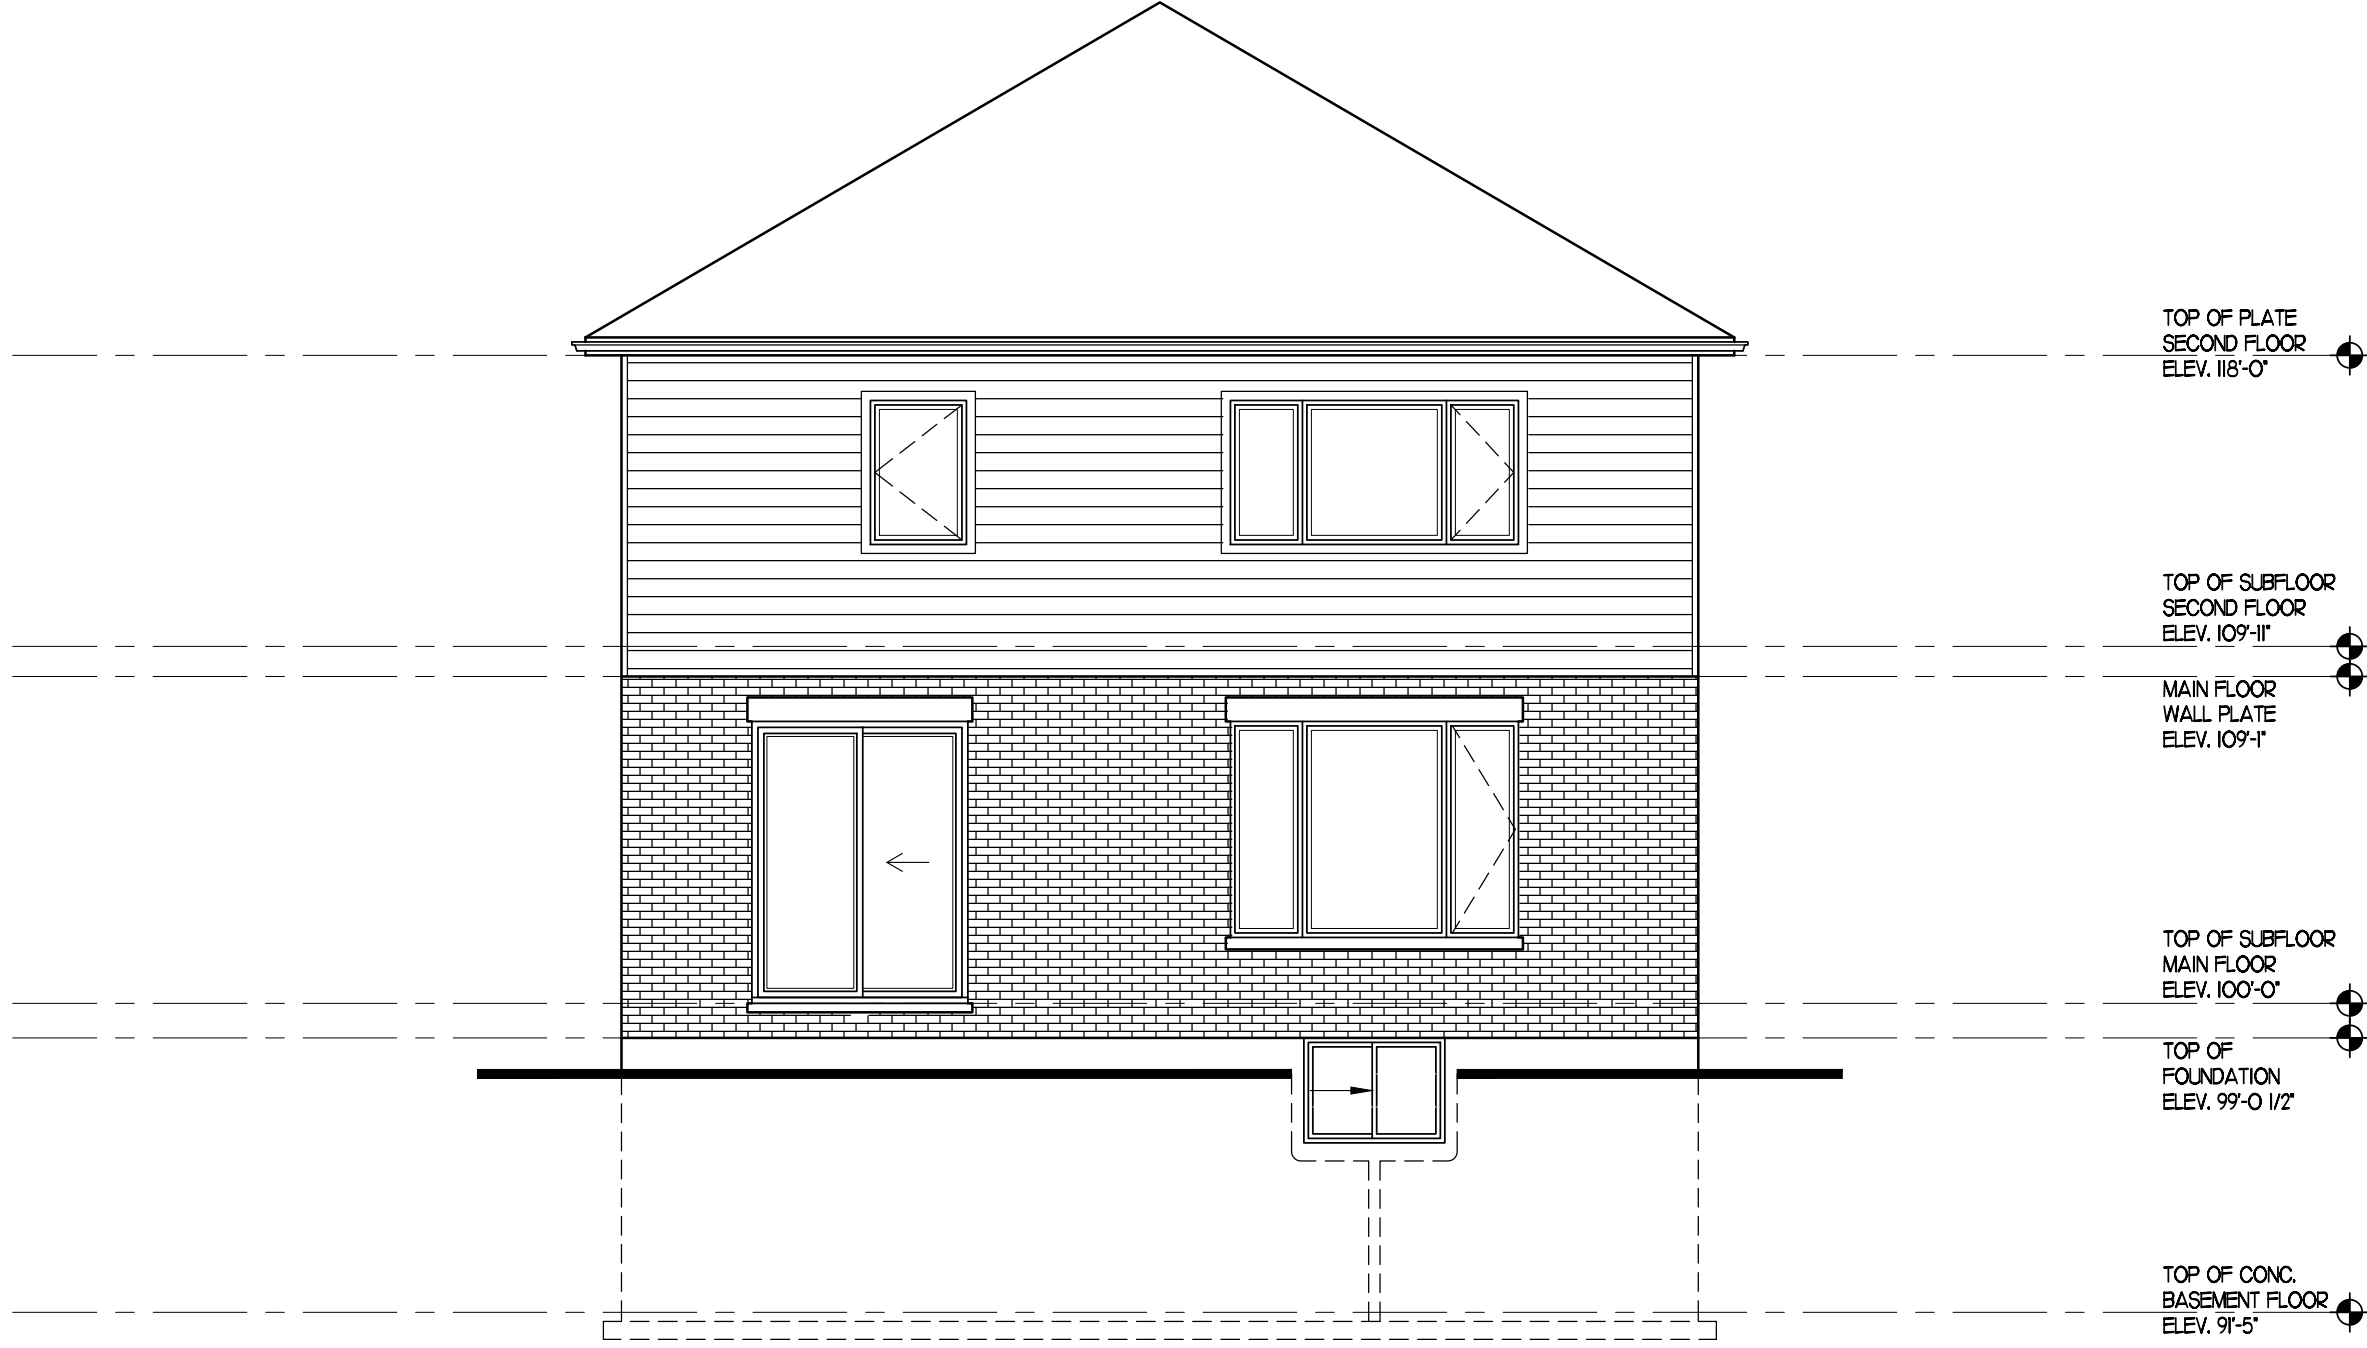

ORCHARD
DESIGN STUDIO/INC.
519-620-0414

I, **Carrie McMillan**, review and take responsibility for the design work on behalf of our firm Orchard Design Studio incorporated registered under Division C, Part 3 (3.2.4) of the Building Code. I am qualified, and the firm is registered, in the appropriate classes/categories.
Firm BCIN: 28615
Individual BCIN: 32875
Signed: _____




STATUS: BUILDING PERMIT
PLOTTED: 2023-06-05 11:02 AM
SCALE: 3/16"=1'-0"
DWN BY: SD
DATE: JUNE 2023
REV. _____

PROJECT
THE TANNERY 'B'
MAITLAND MEADOWS
HARRISTON ONTARIO

TITLE
REAR ELEVATION

SHEET No.
7 OF **11**

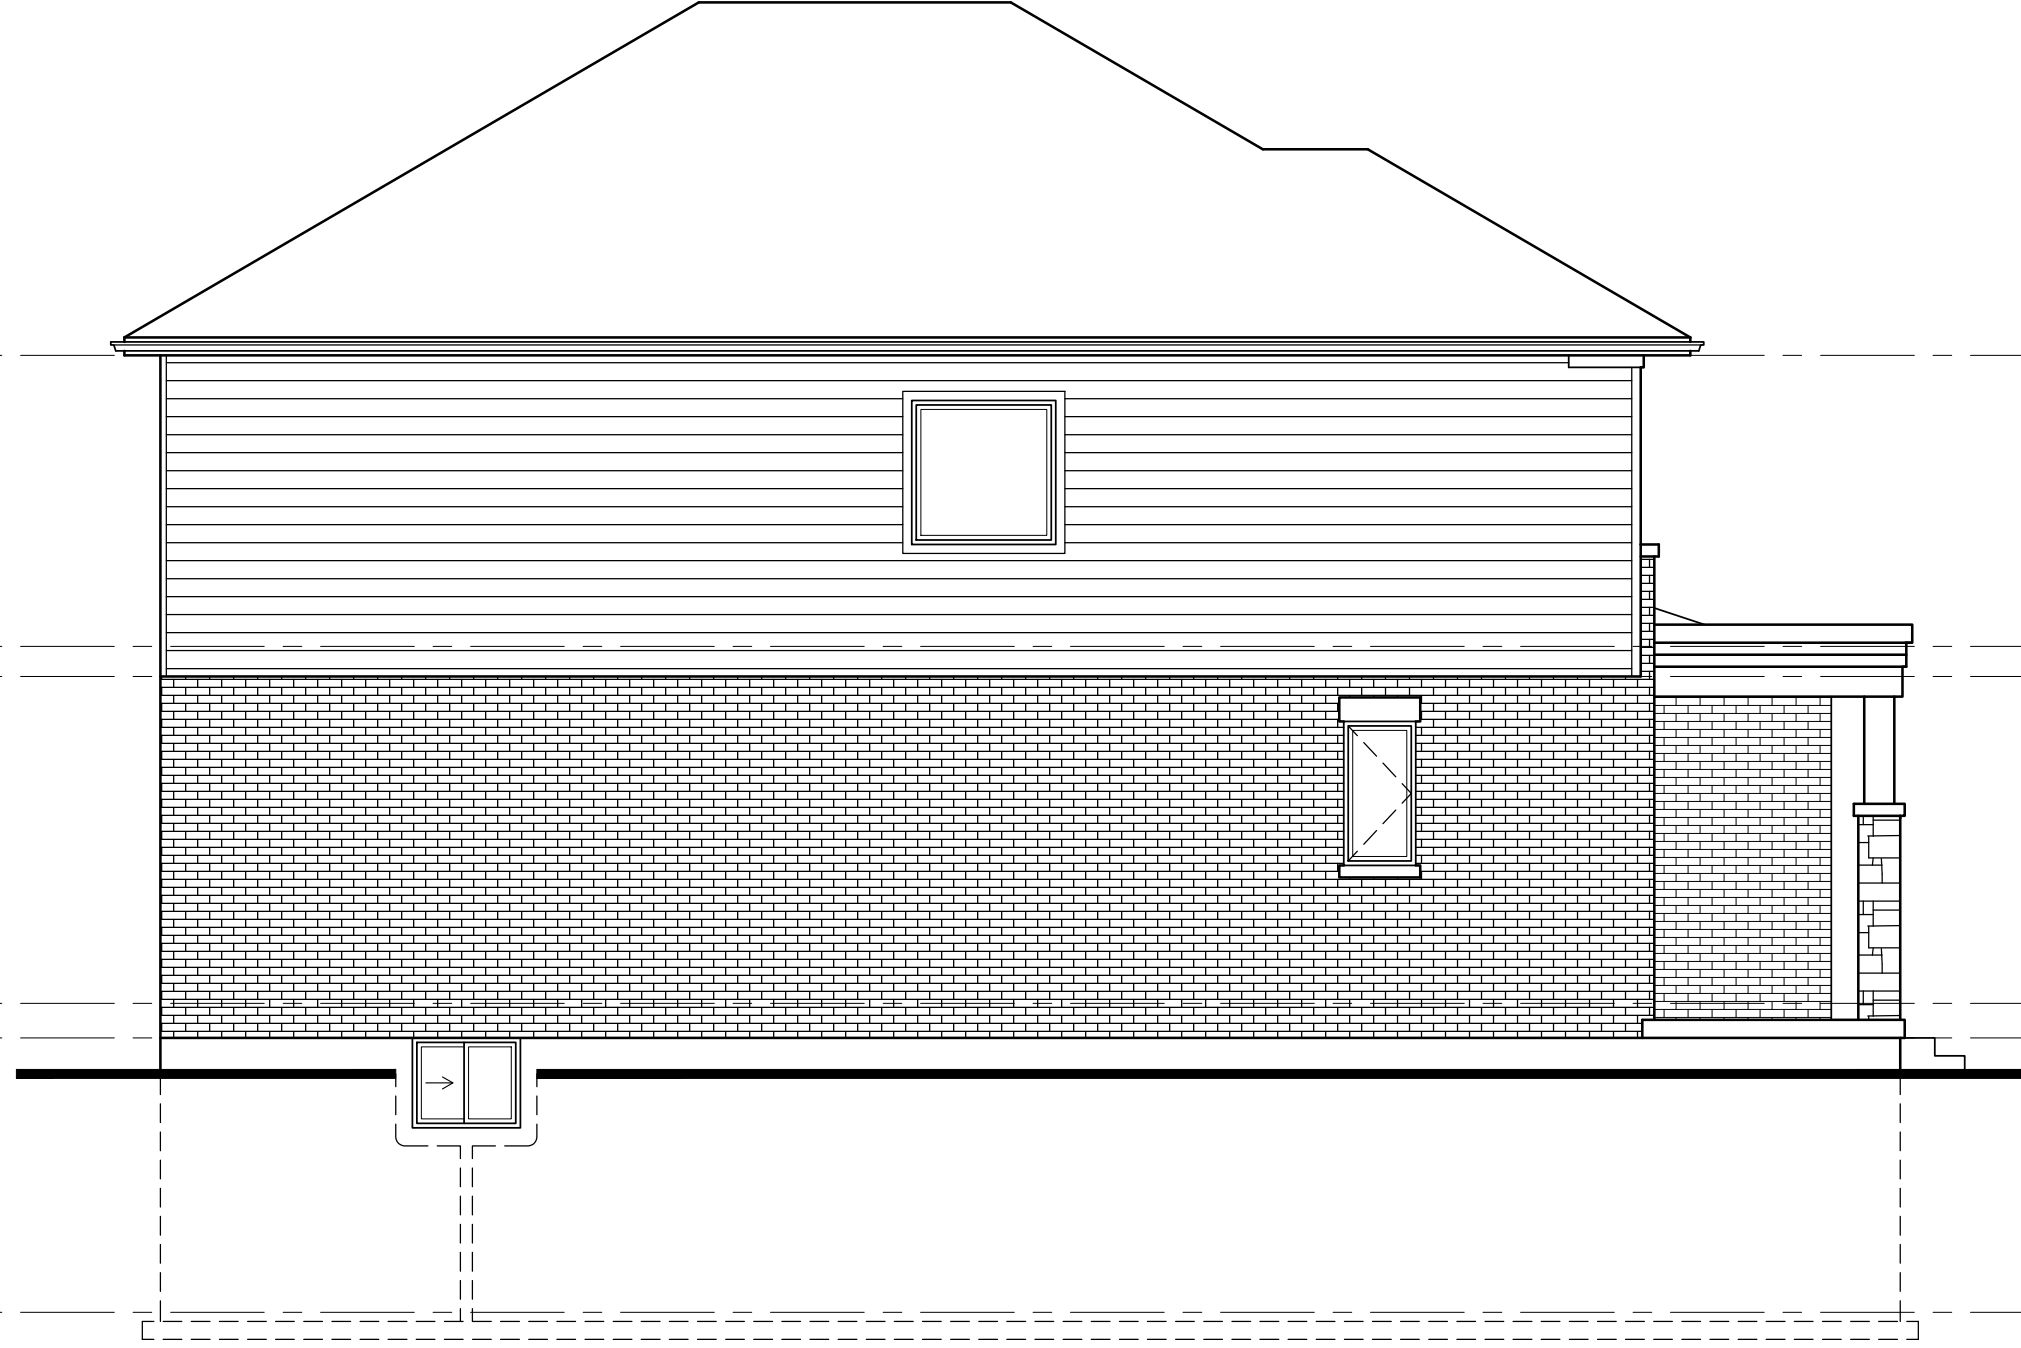

TOP OF PLATE
SECOND FLOOR
ELEV. 118'-0"


TOP OF SUBFLOOR
SECOND FLOOR
ELEV. 109'-11"

MAIN FLOOR
WALL PLATE
ELEV. 109'-1"

TOP OF SUBFLOOR
MAIN FLOOR
ELEV. 100'-0"

TOP OF
FOUNDATION
ELEV. 99'-0 1/2"

TOP OF CONC.
BASEMENT FLOOR
ELEV. 91'-5"

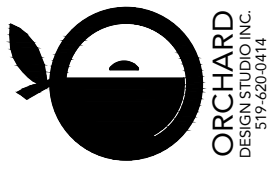

ORCHARD
DESIGN STUDIO/INC.
519-620-0414

I, **Carrie McMillan**, review and take responsibility for the design work on behalf of our firm Orchard Design Studio Incorporated registered under Division C, Part 3 (3.2.4) of the Building Code. I am qualified, and the firm is registered, in the appropriate classes/categories.
Firm BCIN: 28615
Individual BCIN: 32875
Signed: _____



STATUS: BUILDING PERMIT
PLOTTED: 2023-06-05 11:02 AM
SCALE: 3/16"=1'-0"
DWN BY: SD
DATE: JUNE 2023
REV.

PROJECT
THE TANNERY 'B'
MAITLAND MEADOWS
HARRISTON ONTARIO

TITLE
LEFT SIDE
ELEVATION

SHEET No. **8** OF **11**