



STEEL BUILDING SYSTEMS

R & M STEEL COMPANY

P.O. Box 580
Caldwell, Idaho 83606

Phone: 1-208-454-1800 Toll Free: 1-866-454-1800
Fax: 1-208-454-1801 Toll Free: 1-866-454-1801

REVISED DRAWING APPROVAL

DATE: 5/23/2025

PHONE: 208-891-0071

TO: OTEC
ATTENTION: DOUG DALTON

NUMBER OF PAGES TRANSMITTED INCLUDING THIS COVER SHEET: 19

REPLY REQUESTED: _____ URGENT **XXX ASAP _____ NONE NEEDED**

REGARDING JOB: OTEC
APEX ELITE LINE ACADEMY

QUOTE #: EG-250815-7 MA REV.2

APPROVAL REVISION #:

Please Review the Attached Drawing
Check the Appropriate Comment Box
Sign Your Approval in the Box Below
Email to: projectmanagement@rmsteel.com

Documents For Approval Not To Be Used For Construction

- ☐ **Approved With No Changes**
- ☐ **Approved With Changes**
- ☐ **Resubmit For Approval with Changes**

These documents set forth R & M Steel's interpretation of the building requirements as represented by your Acceptance of Quotation. Changes must be marked clearly in red ink. Any alteration or deviation from the Acceptance of Quotation will be subject to a written Change Order agreed-to and executed by both parties, and same will become a charge over and above the agreed-to Purchase Price.

Authorized Buyer's Signature

Date

FROM: PROJECT MANAGEMENT

Rev. #4 Revised 11/14/2022

CUSTOMER INFORMATION

CUSTOMER NAME: OTEC
ADDRESS: 4005 23RD ST.
BAKER CITY, OR 97814

PROJECT NAME: APEX ELITE LINE ACADEMY
PROJECT LOCATION: BAKER CITY, OR

GENERAL NOTES

1. MATERIALS	ASTM DESIGNATION	
STRUCTURAL STEEL PLATE	A529 OR A572 OR A1011SS	GRADE 55
FLANGE MATERIAL	A529	GRADE 55
COLD FORMED LIGHT GAUGE SHAPES	A1011SS	GRADE 55
STRUCTURAL CABLES	A475	GRADE EHS
HOT ROLLED MILL SHAPE	A992	GRADE 50
HOLLOW STRUCTURAL SECTIONS	A500	GRADE 8
PBR36 ROOF AND WALL PANELS	A653 OR A792	GRADE 80
STANDING SEAM ROOF	A653 OR A792	GRADE 50
BOLTS	A325	A325
BOLTS	GRADE 5	GRADE 5

2. DESIGN

- A. ALL STRUCTURAL STEEL SECTIONS AND WELDED PLATE MEMBER ARE DESIGNED IN ACCORDANCE WITH THE AISC "SPECIFICATIONS FOR THE DESIGN, FABRICATING AND ERECTION OF STRUCTURAL STEEL BUILDING". ALLOWABLE STRESS DESIGN LATEST EDITION.
- B. ALL COLD FORMED MEMBERS ARE DESIGNED IN ACCORDANCE WITH AISI "SPECIFICATIONS FOR DESIGN OF COLD FORMED STEEL STRUCTURAL MEMBERS" LATEST EDITION.
- C. ALL WELDING OF STRUCTURAL STEEL IS BASED ON AWS D1.1 "STRUCTURAL WELDING CODE" LATEST EDITION.

3. HIGH STRENGTH BOLT CONNECTIONS:

ALL HIGH STRENGTH BOLTS ARE TYPE ASTM A325 AND ARE TO BE INSTALLED ACCORDING TO THE "SNUG-TIGHT" CONDITIONS AS DEFINED BY THE, RCSC SPECIFICATION FOR STRUCTURAL JOINTS USING A325 OR A490 BOLTS, 2004 EDITION - SECTION 6.1, UNLESS NOTED OTHERWISE. ALSO, NOTE THAT BOLTS IN STANDARD HOLES DO NOT REQUIRE WASHERS PER THE, RCSC SPECIFICATION FOR STRUCTURAL JOINTS USING A325 OR A490 BOLTS, SECTION 6 (REFERENCE STEEL CONSTRUCTION AISC MANUAL - LATEST EDITION)

4. A325 BOLT TIGHTENING REQUIREMENTS

ALL HIGH STRENGTH BOLTED CONNECTIONS ARE SUBJECT TO AXIAL TENSION AND OR SLIP CRITICAL. AS SUCH THE BOLTS MUST BE FULLY PRE-TENSIONED AND INSPECTED IN ACCORDANCE WITH THE LATEST EDITION OF THE AISC SPECIFICATION FOR STRUCTURAL JOINTS USING ASTM A325 BOLTS AND THE APPLICABLE BUILDING CODE. WASHERS ARE NOT REQUIRED WHEN THE "TURN OF THE NUT" TIGHTENING PROCEDURE IS USED. IT IS THE RESPONSIBILITY OF THE CONTRACTOR TO ENSURE PROPER BOLT TIGHTNESS.

5. STRUCTURAL PRIMER

ALL STRUCTURAL MEMBERS WILL BE GIVEN ONE COAT OF MANUFACTURER'S STANDARD RUST-INHIBITIVE PRIMER MEETING THE PERFORMANCE REQUIREMENTS OF TT-P-6645. THIS IS NOT A FINISH COAT AND IS NOT INTENDED FOR PROLONGED EXPOSURE TO THE ELEMENTS. REFERENCE AISC 360-05, CODE OF STANDARD PRACTICE SECTION 6.5.1-6.5.4.

6. BUILDER / CONTRACTOR RESPONSIBILITIES

R & M STEEL COMPANY STANDARD PRODUCT SPECIFICATIONS APPLY AND R & M STEEL COMPANY DESIGN, FABRICATION, QUALITY CONTROL STANDARDS AND TOLERANCE WILL GOVERN. IN CASE OF DISCREPANCIES BETWEEN R & M STEEL COMPANY'S PLANS AND PLANS FOR OTHER TRADES R & M STEEL PLANS SHALL GOVERN. (SECTION 3.3 AISC CODE OF STANDARD PRACTICES, LATEST EDITION)

IT IS THE RESPONSIBILITY OF THE BUILDER / CONTRACTOR TO OBTAIN APPROPRIATE APPROVALS AND NECESSARY PERMITS FROM CITY, COUNTY, STATE OR FEDERAL AGENCIES AS REQUIRED.

APPROVAL OF R & M STEEL COMPANY'S DRAWINGS CONSTITUTES THE BUILDER / CONTRACTOR'S ACCEPTANCE OF R & M STEEL COMPANY'S INTERPRETATION OF THE PURCHASE ORDER. (SECTION 4.2.1 AISC CODE OF STANDARD PRACTICES, LATEST EDITION)

THE BUILDER / CONTRACTOR OR A/E FIRM IS RESPONSIBLE FOR THE OVERALL PROJECT. ALL INTERFACE AND COMPATIBILITY CONCERNING ANY MATERIAL NOT FURNISHED BY R & M STEEL COMPANY ARE TO BE CONSIDERED AND COORDINATED BY THE BUILDER / CONTRACTOR OR A/E FIRM UNLESS SPECIFIC DESIGN CRITERIA CONCERNING THIS INTERFACE BETWEEN MATERIALS IS FURNISHED AS PART OF THE PURCHASE ORDER. R & M STEEL COMPANY ASSUMPTIONS WILL GOVERN.

THE BUILDER / CONTRACTORS RESPONSIBLE FOR SETTING OF ANCHOR BOLTS AND ERECTION OF STEEL BUILDING COMPONENTS IN ACCORDANCE WITH R & M STEEL COMPANY'S BUILDING "FOR CONSTRUCTION" DRAWINGS. TEMPORARY SUPPORTS OR BRACING REQUIRED FOR THE BUILDING ERECTION WILL BE THE RESPONSIBILITY OF THE ERECTOR TO DETERMINE, FURNISH AND INSTALL. (SECTION 7.9.1 AISC CODE OF STANDARD PRACTICES, LATEST EDITION)

THE DESIGN OF THE ANCHOR BOLT EMBEDMENT LENGTH IS THE RESPONSIBILITY OF THE FOUNDATION DESIGN ENGINEER. THE LENGTH PROVIDED BY R & M STEEL IS AN ESTIMATED LENGTH AND SHOULD BE ADJUSTED ACCORDING TO THE FOUNDATION DESIGN.

BUILDING LOADS / DESCRIPTION:

WIDTH: 70 LENGTH: 175 HEIGHT: 25 / 30.83

ROOF PITCH: 1.0:12 /

THIS STRUCTURE IS DESIGNED UTILIZING THE LOADS INDICATED AND APPLIED AS REQUIRED BY : OSSC 22 (IBC 21)

THE CONTRACTOR / BUILDER IS TO CONFIRM THAT THESE LOADS COMPLY WITH THE REQUIREMENTS OF THE LOCAL BUILDING DEPARTMENT.

ROOF DEAD LOAD:	2.50	PSF (ROOF PANELS & PURLINS)
COLLATERAL LOAD:	10.00	PSF
ROOF LIVE LOAD:	20.00	PSF
MIN. UNIFORM ROOF SNOW LOAD:	25.00	PSF
GROUND SNOW LOAD: (Pg)	16.00	PSF
ROOF SNOW LOAD: (Pf)	12.32	PSF
BASIC WIND SPEED:	108	MPH
SEISMIC COEFFICIENT:	0.514	

IMPORTANCE FACTORS:

WIND LOAD:	1.00
SNOW LOAD:	1.10
SEISMIC:	1.25

ROOF PANELS:

COLOR: 24 Ga. TS-324 (SSR) BLACK

WALL PANELS:

COLOR: CHARCOAL

TRIM COLORS:

GABLE:	BLACK
EAVE:	BLACK
CORNER:	BLACK
DOOR & WINDOW:	BLACK
GUTTER:	---
DOWNSPOUTS:	---
BASE (OPTIONAL):	BLACK
8" JAMB/HEAD:	BLACK

SOFFIT PANEL:

GABLE EXT:	BLACK
EAVE EXT:	BLACK
CANOPY:	

WAINSCOT PANEL:

COLOR : BLACK

Pf = 0.7 Ce Ct I Pg
Ce = 1
Ct = 1.0
I = 1.1
Pg = 16.0 PSF
Pf = 12.32 PSF

EARTHQUAKE DESIGN DATA:

INPUT:

Occupancy Category: III- High
Seismic Importance Factor: 1.25
Mapped Response (Short), Ss: 0.3355
Mapped Response (1 sec.), S1: 0.1186
Site Class: d-DEFAULT

RESULT:

Seismic Design Category, SDC: C
Basic Seismic-Force-Resisting Systems: OCBF, OMF
Analysis Procedure Used: Equivalent Lateral

FORCE:

Site Coeff (Short), Fa: 1.5316
Site Coeff (1 sec.), Fv: 2.3628
Max. Design Response (Short), Sms: 0.5139
Max. Design Response (1 sec.), Sml: 0.2802
Design Response (Short), Sds: 0.3426
Design Response (1 sec.), Sd1: 0.1868
Approx. Period (Moment), Ta: 0.4017
Approx. Period (Brace), Tb: 0.2429
Rigid Frame Deflection Limit (Seis): 67
Wind Bent Deflection Limit (Seis): 67

DES_CALC:

Seismic Forces:


Roof Bracing:	Endwall Bracing:	End Plates, Frame:
R = 3.0000	R = 3.0000	R = 3.0000
Rho = 1.0000	Omega = 3.0000	Omega = 3.0000
Cs = 0.143	Cs = 0.143	

Sidewall Bracing:	Rigid Frames:	Wind Bent
R = 3.0000	R = 3.00	R = 3.0000
Omega = 3.0000	Rho = 1.0000	Rho = 1.0000
Cs = 0.143	Cs = 0.143	Cs = 0.14

Total Base Shear:
Longitudinal Force, V = 28.63 (k)
Transverse Force, V = 30.69 (k)



 R & M STEEL COMPANY P.O. Box 580 Caldwell, Idaho 83606 208-454-1800 Fax 208-454-1801		
SCALE:	JOB LOCATION	REVISION
DATE: 5/20/25	BAKER CITY, OR	
OTEC		DRAWN BY RPW
APEX ELITE LINE ACADEMY		DRAWING NUMBER OF

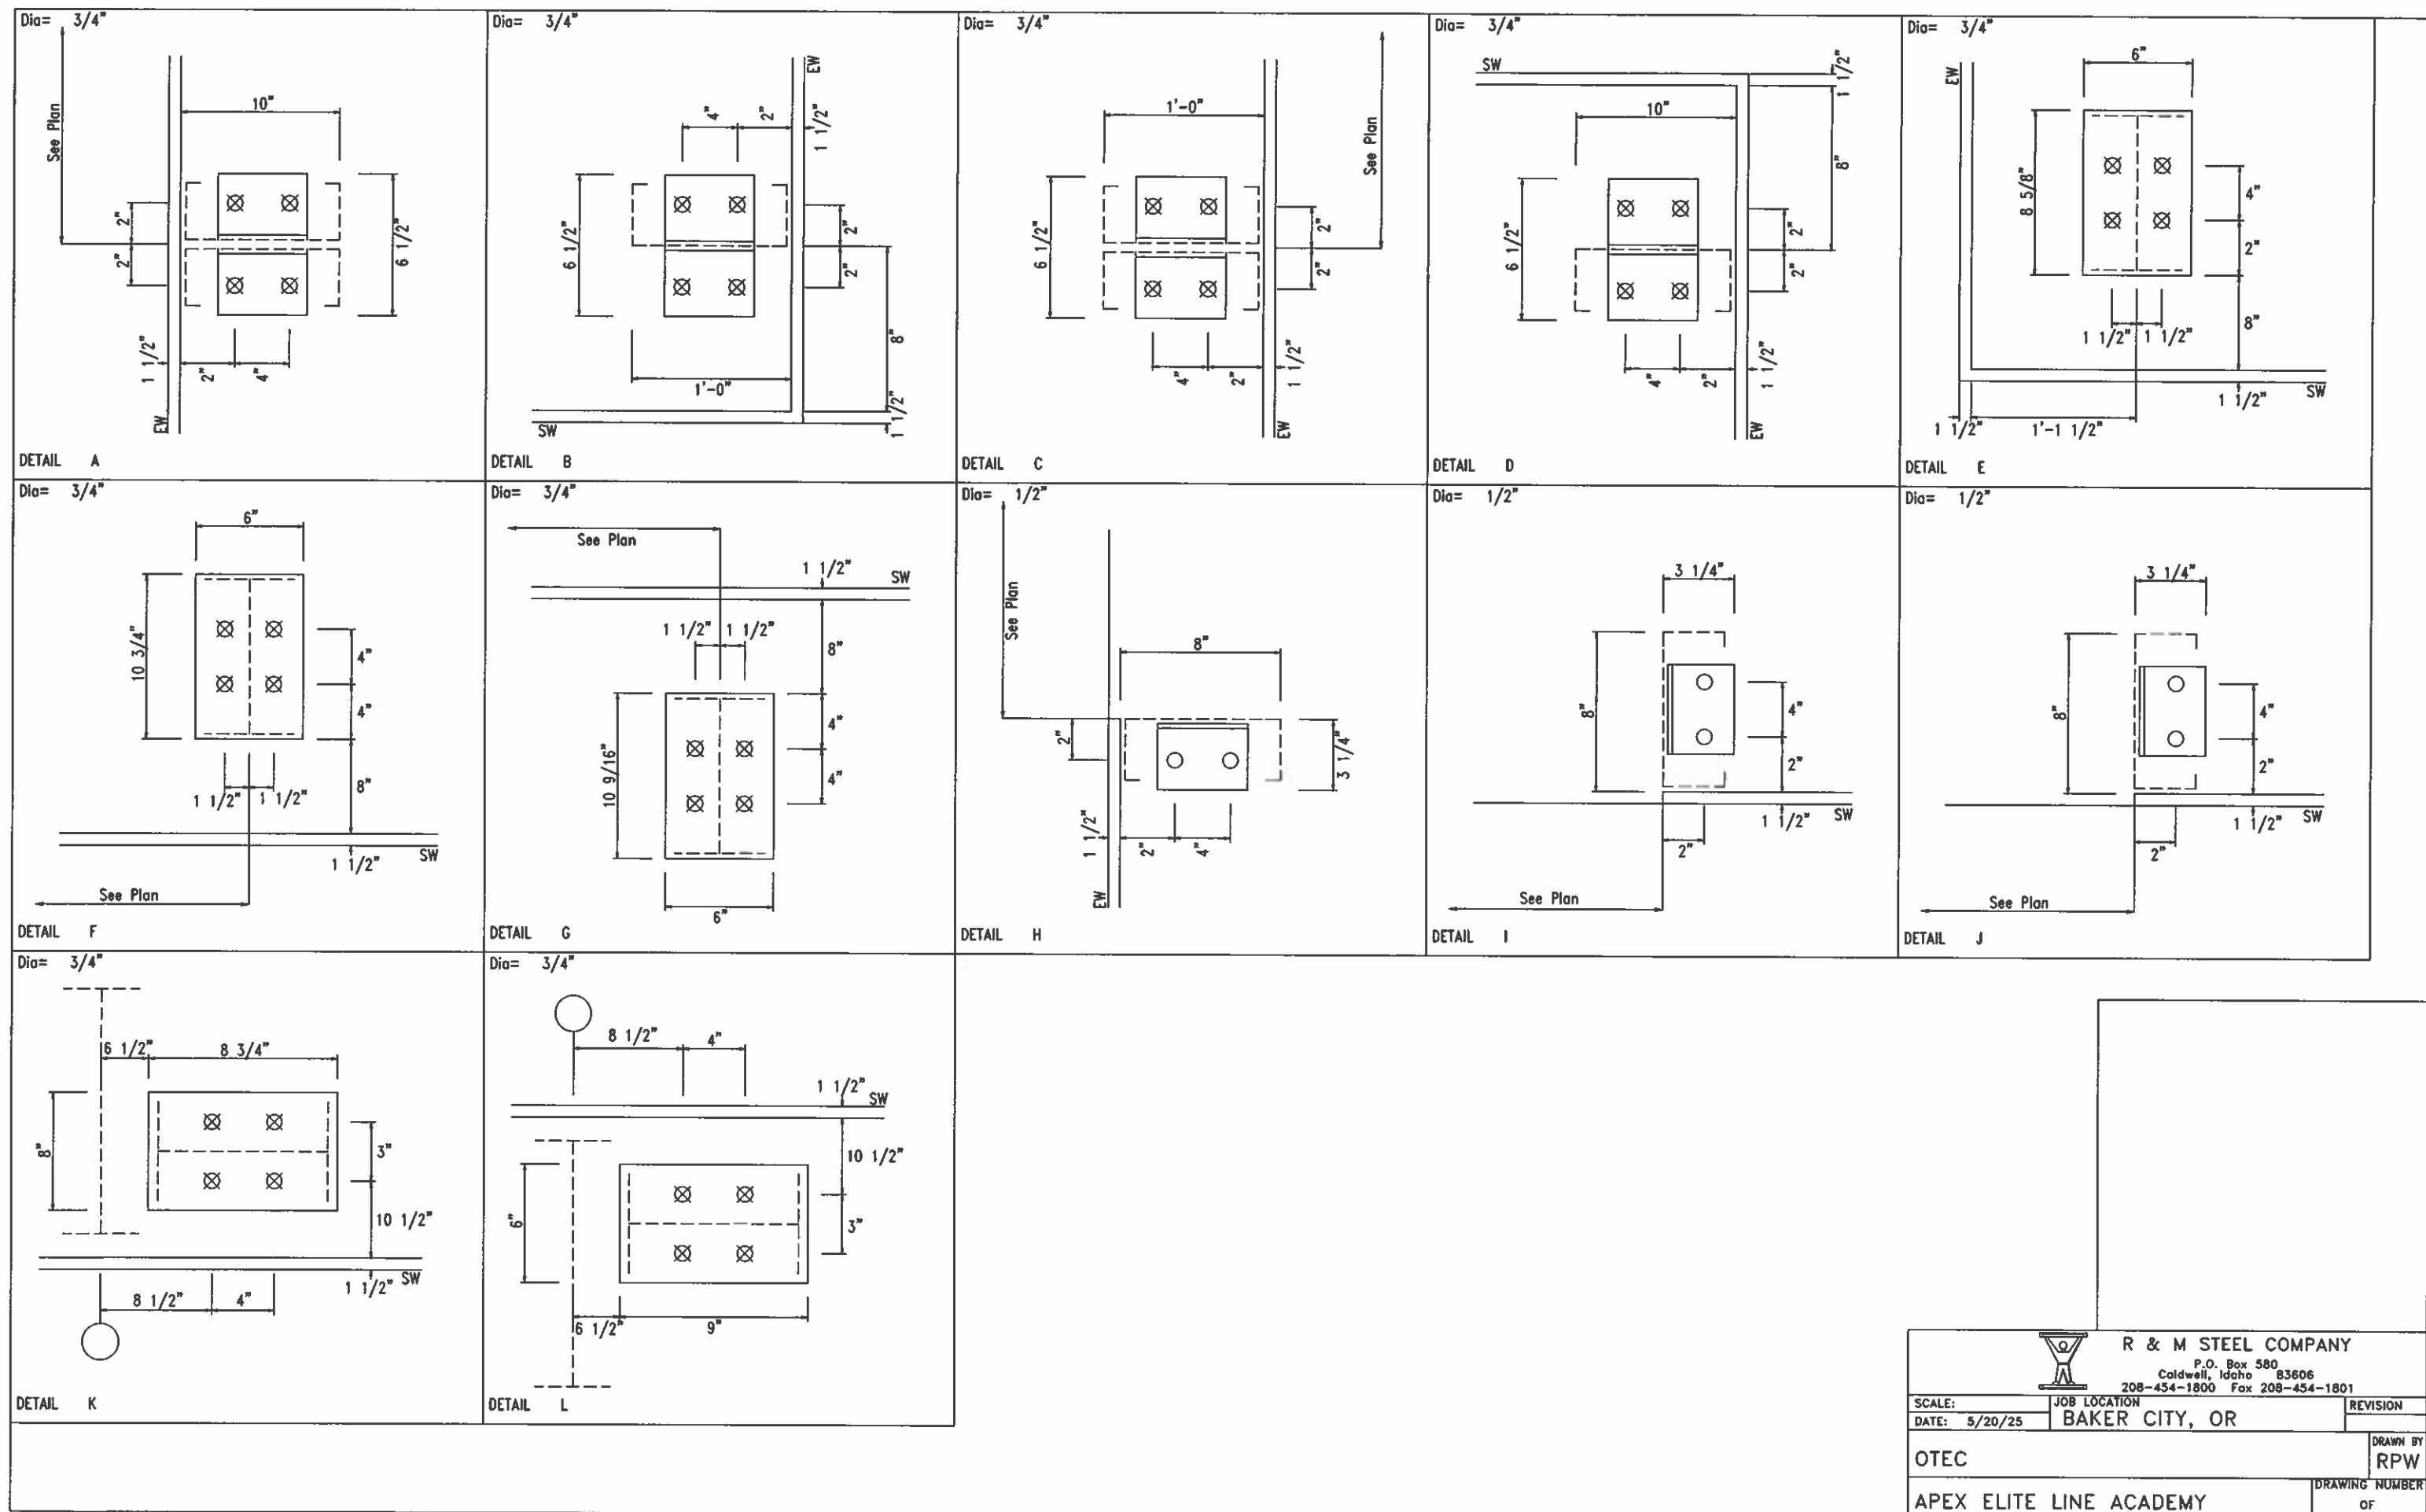


R & M STEEL COMPANY
P.O. Box 580
Caldwell, Idaho 83606
208-454-1800 Fax 208-454-1801

SCALE:	JOB LOCATION	REVISION
DATE: 5/20/25	BAKER CITY, OR	
OTEC	DRAWN BY	RPW
APEX ELITE LINE ACADEMY	DRAWING NUMBER	OF

SPICE PLATE & BOLT TABLE									
Mark	Qty	Top	Bot	Int	Type	Dia	Length	Width	Thick
SP-1	4	4	0		A325	0.750	2.50	6"	5/8"
SP-2	4	4	0		A325	0.750	2.50	6"	5/8"

FLANGE BRACES: Both Sides(U.N.)
 FBxxD(1)
 D - L2x2x14
 E - L2x2x12

MEMBER TABLE						
Mark	Web Depth	Web Plate		Outside Flange		Inside Flange
	Start/End	Thick	Length	W x Thk x Length		W x Thk x Length
RF1-1	8.0/10.9	0.150	53.7	6 x 1/4" x 281.0		6 x 3/8" x 266.6
RF1-2	10.9/22.5	0.150	240.0	6 x 5/16" x 22.8		
	24.0/24.0	0.150	59.2	6 x 1/2" x 480.0		6 x 3/8" x 480.0
	24.0/24.0	0.150	240.0	6 x 1/2" x 57.2		6 x 3/8" x 59.2
	24.0/24.0	0.150	240.0			
RF1-3	24.0/24.0	0.150	240.0	6 x 1/2" x 240.0		6 x 3/8" x 238.0
RF1-4	22.7/13.4	0.150	240.0	6 x 3/8" x 23.0		6 x 1/2" x 91.1
	13.4/ 8.0	0.150	120.5	6 x 1/4" x 349.7		6 x 3/8" x 240.2
EB-1	W8x10					
EB-2	W8x10					

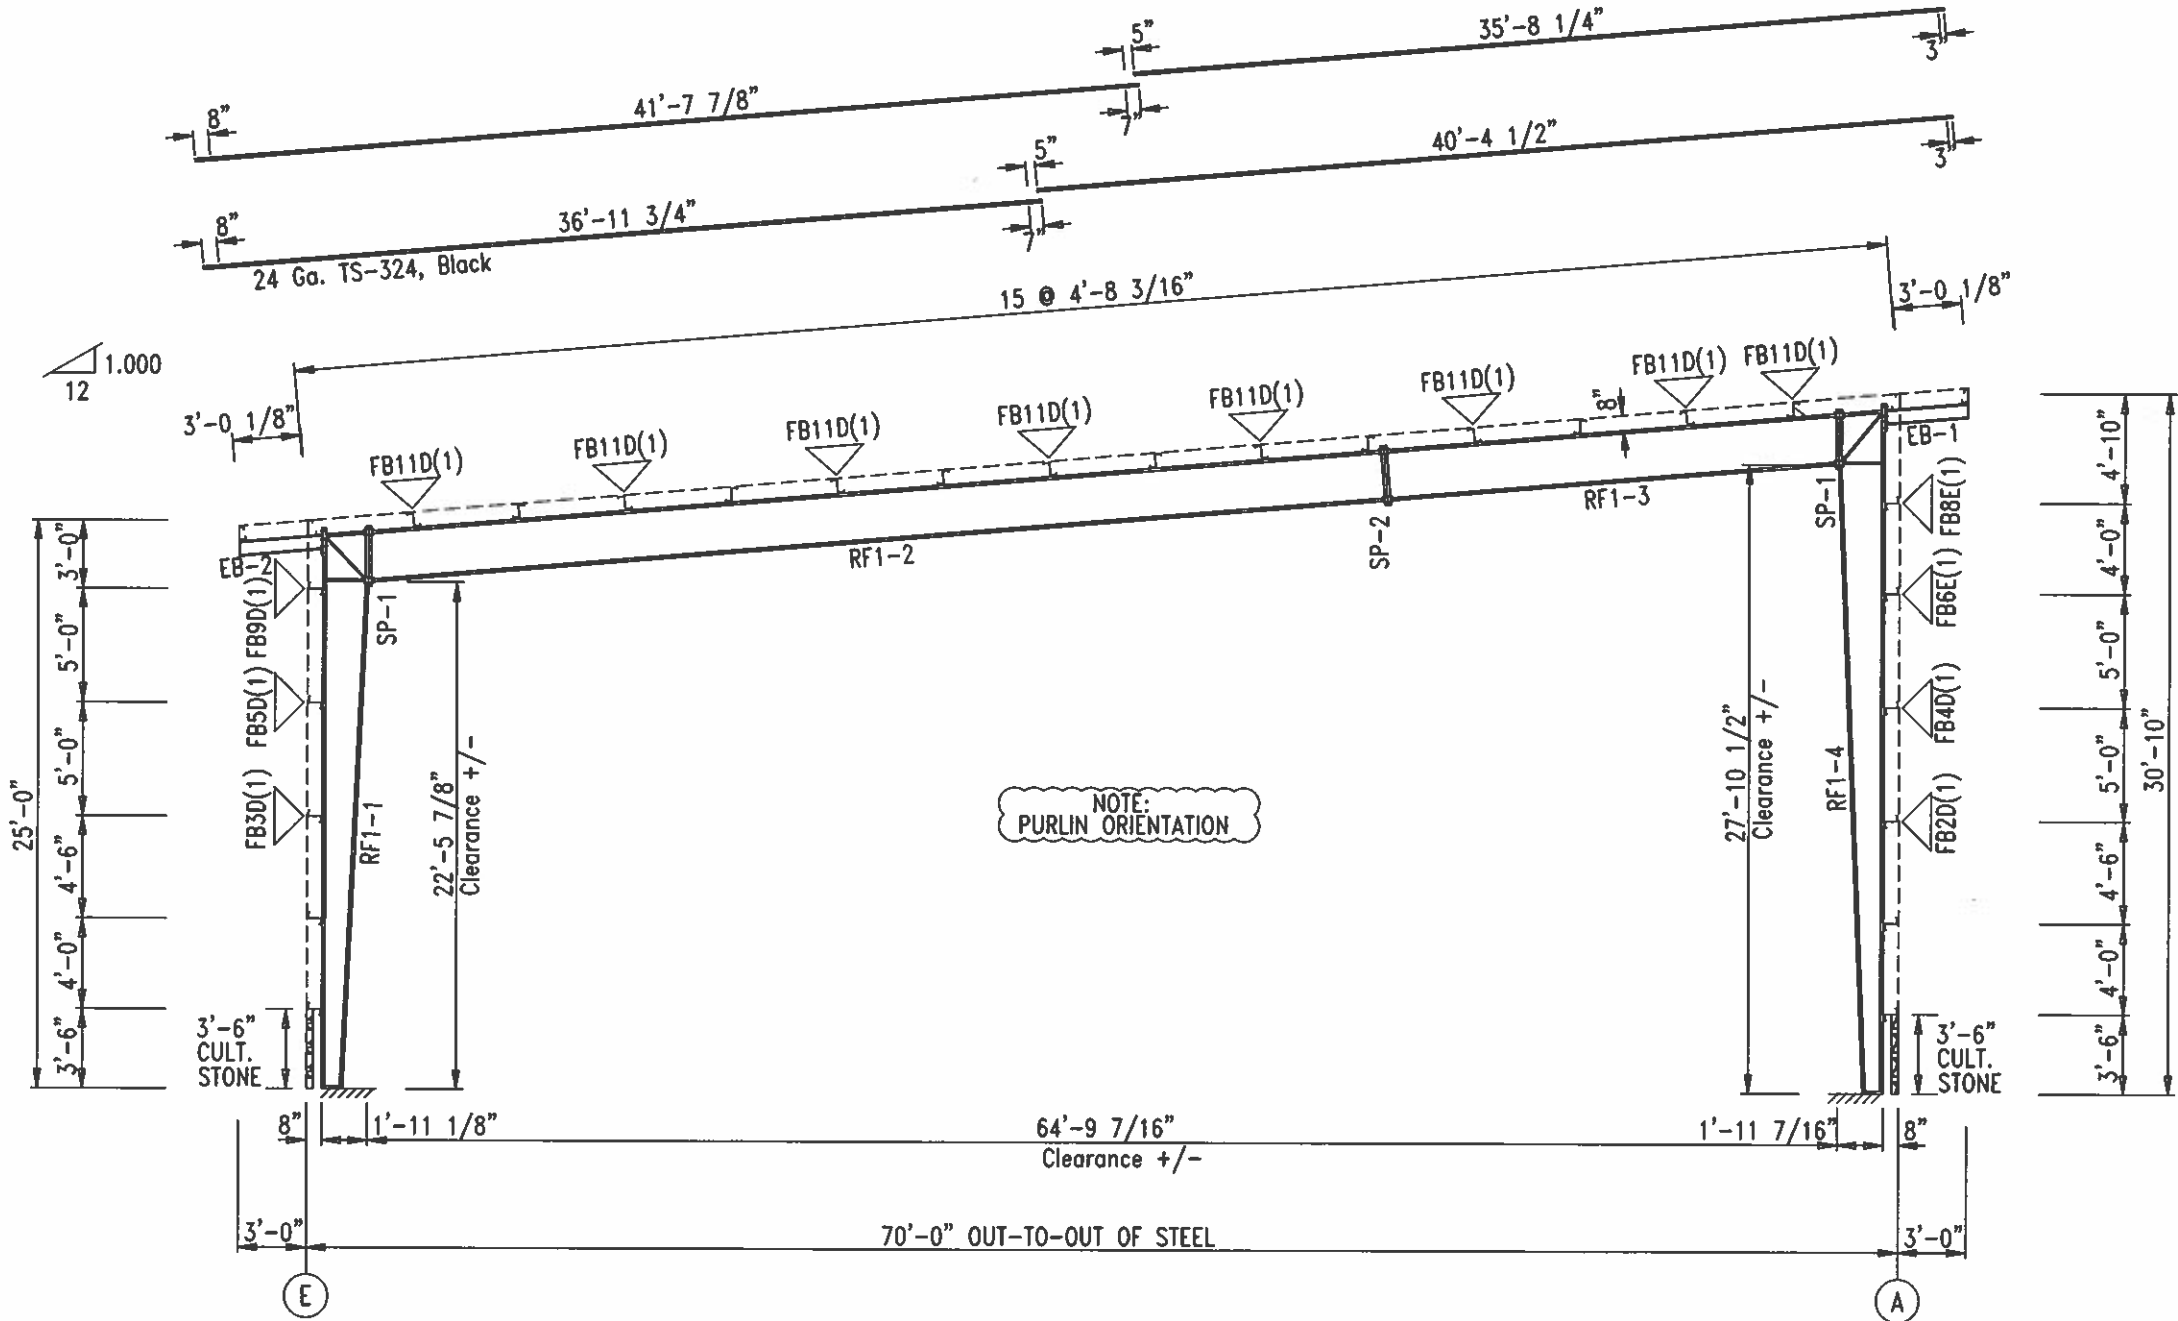

RIGID FRAME CROSS SECTION: FRAME LINE 1



R & M STEEL COMPANY


P.O. Box 580
 Caldwell, Idaho 83606
 208-454-1800 Fax 208-454-1801

SCALE:	JOB LOCATION	REVISION
DATE: 5/20/24	BAKER CITY, OR	
OTEC		DRAWN BY RPW
APEX ELITE LINE ACADEMY		DRAWING NUMBER OF

SPICE PLATE & BOLT TABLE									
Mark	Qty	Top	Bot	Int	Type	Dia	Length	Width	Thick
SP-1	4	4	0	0	A325	0.750	2.50	6"	5/8"
SP-2	4	4	0	0	A325	0.750	2.50	6"	5/8"

FLANGE BRACES: Both Sides(U.N.)
 FBxxD(1)
 D - L2x2x14

MEMBER TABLE					
Mark	Web Depth		Web Plate		Outside Flange W x Thk x Length
	Start/End	Thick	Length		
RF2-1	10.0/15.2	0.150	54.8		6 x 1/4" x 281.0
	15.2/34.3	0.150	240.0		6 x 1/4" x 34.6
RF2-2	36.0/36.0	0.179	36.4		6 x 3/8" x 480.0
	36.0/36.0	0.179	240.0		6 x 3/8" x 33.4
RF2-3	36.0/36.0	0.179	240.0		6 x 3/8" x 240.0
	34.7/19.4	0.150	240.0		6 x 3/8" x 35.0
EB-1	19.4/10.0	0.150	120.5		6 x 1/4" x 349.7
EB-2	W8x10				
EB-2	W8x10				

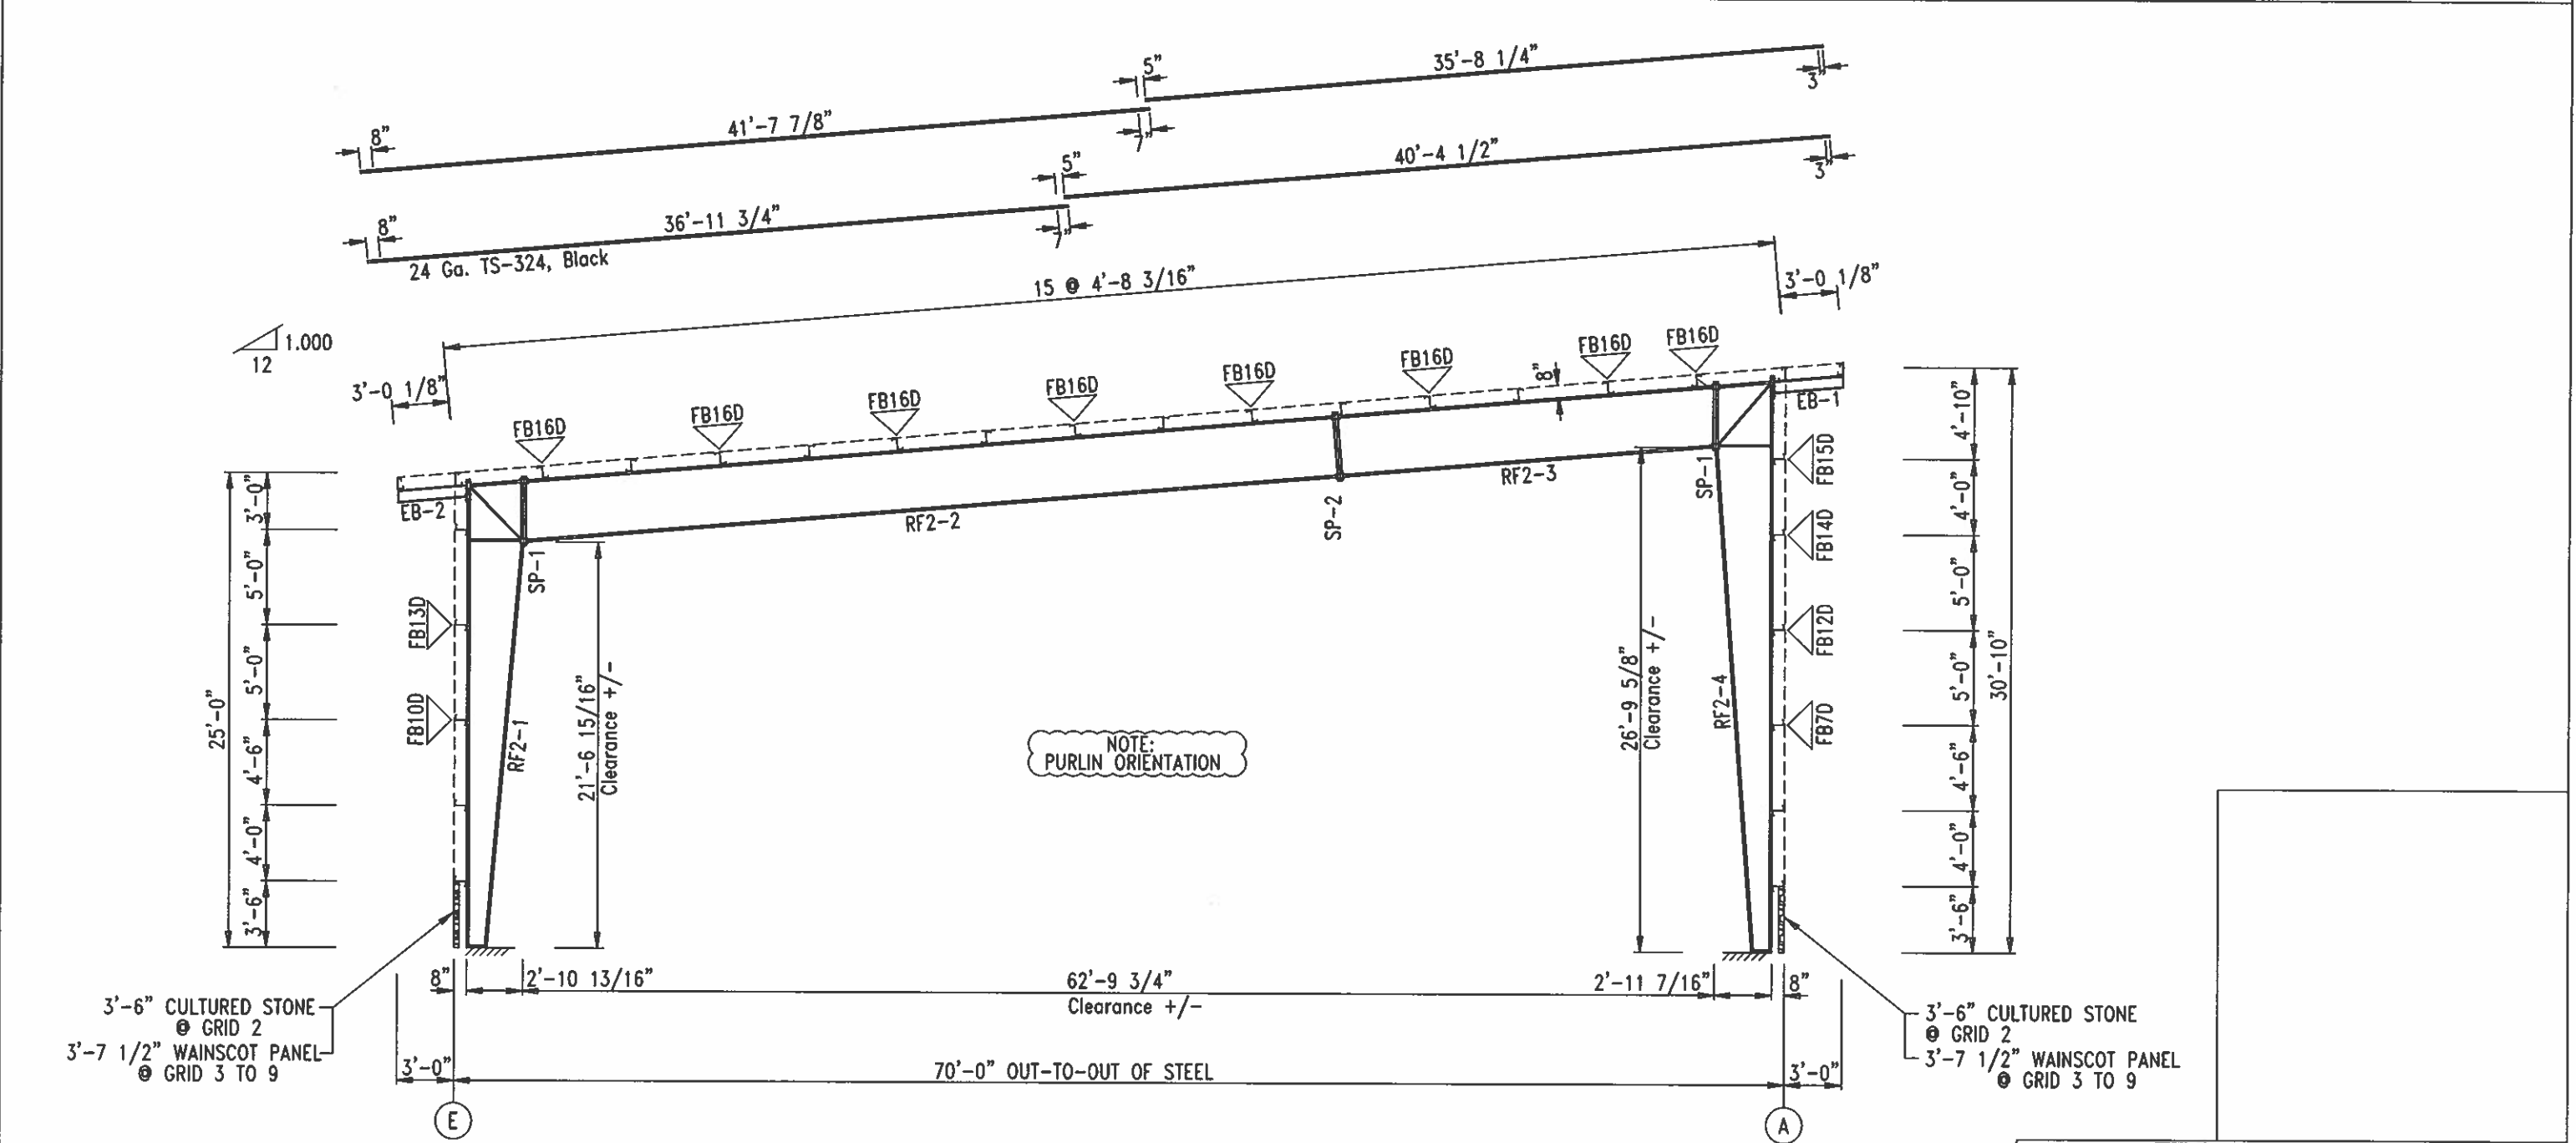

RIGID FRAME CROSS SECTION: FRAME LINE 2 3 4 5 6 7 8




R & M STEEL COMPANY

P.O. Box 580
Coldwell, Idaho 83606
208-454-1800 Fax 208-454-1801

SCALE:	JOB LOCATION	REVISION
DATE: 5/20/25	BAKER CITY, OR	
OTEC		DRAWN BY RPW
APEX ELITE LINE ACADEMY		DRAWING NUMBER OF

SPlice PLATES & BOLTS								
Splice Mark	Quan		Bolt			Plate Size		
	Top/	Bot	Type	Dia	Length	Width	Thick	Length
SP- 1	4	4	A325	0.875	2.75	8"	3/4"	2'-6 13/16"

MEMBER SIZE TABLE (in)					
MARK	WEB DEPTH START/END	WEB PLATE		OUTSIDE FLANGE W x T x LENGTH	INSIDE FLANGE W x T x LENGTH
		THICK	LENGTH		
WF-1	8.0/24.0	0.149	357.0	8 x 3/8" x 357.0	8 x 3/8" x 357.0
WF-2	24.0/24.0	0.149	203.8	8 x 5/16" x 203.8	8 x 5/16" x 203.8

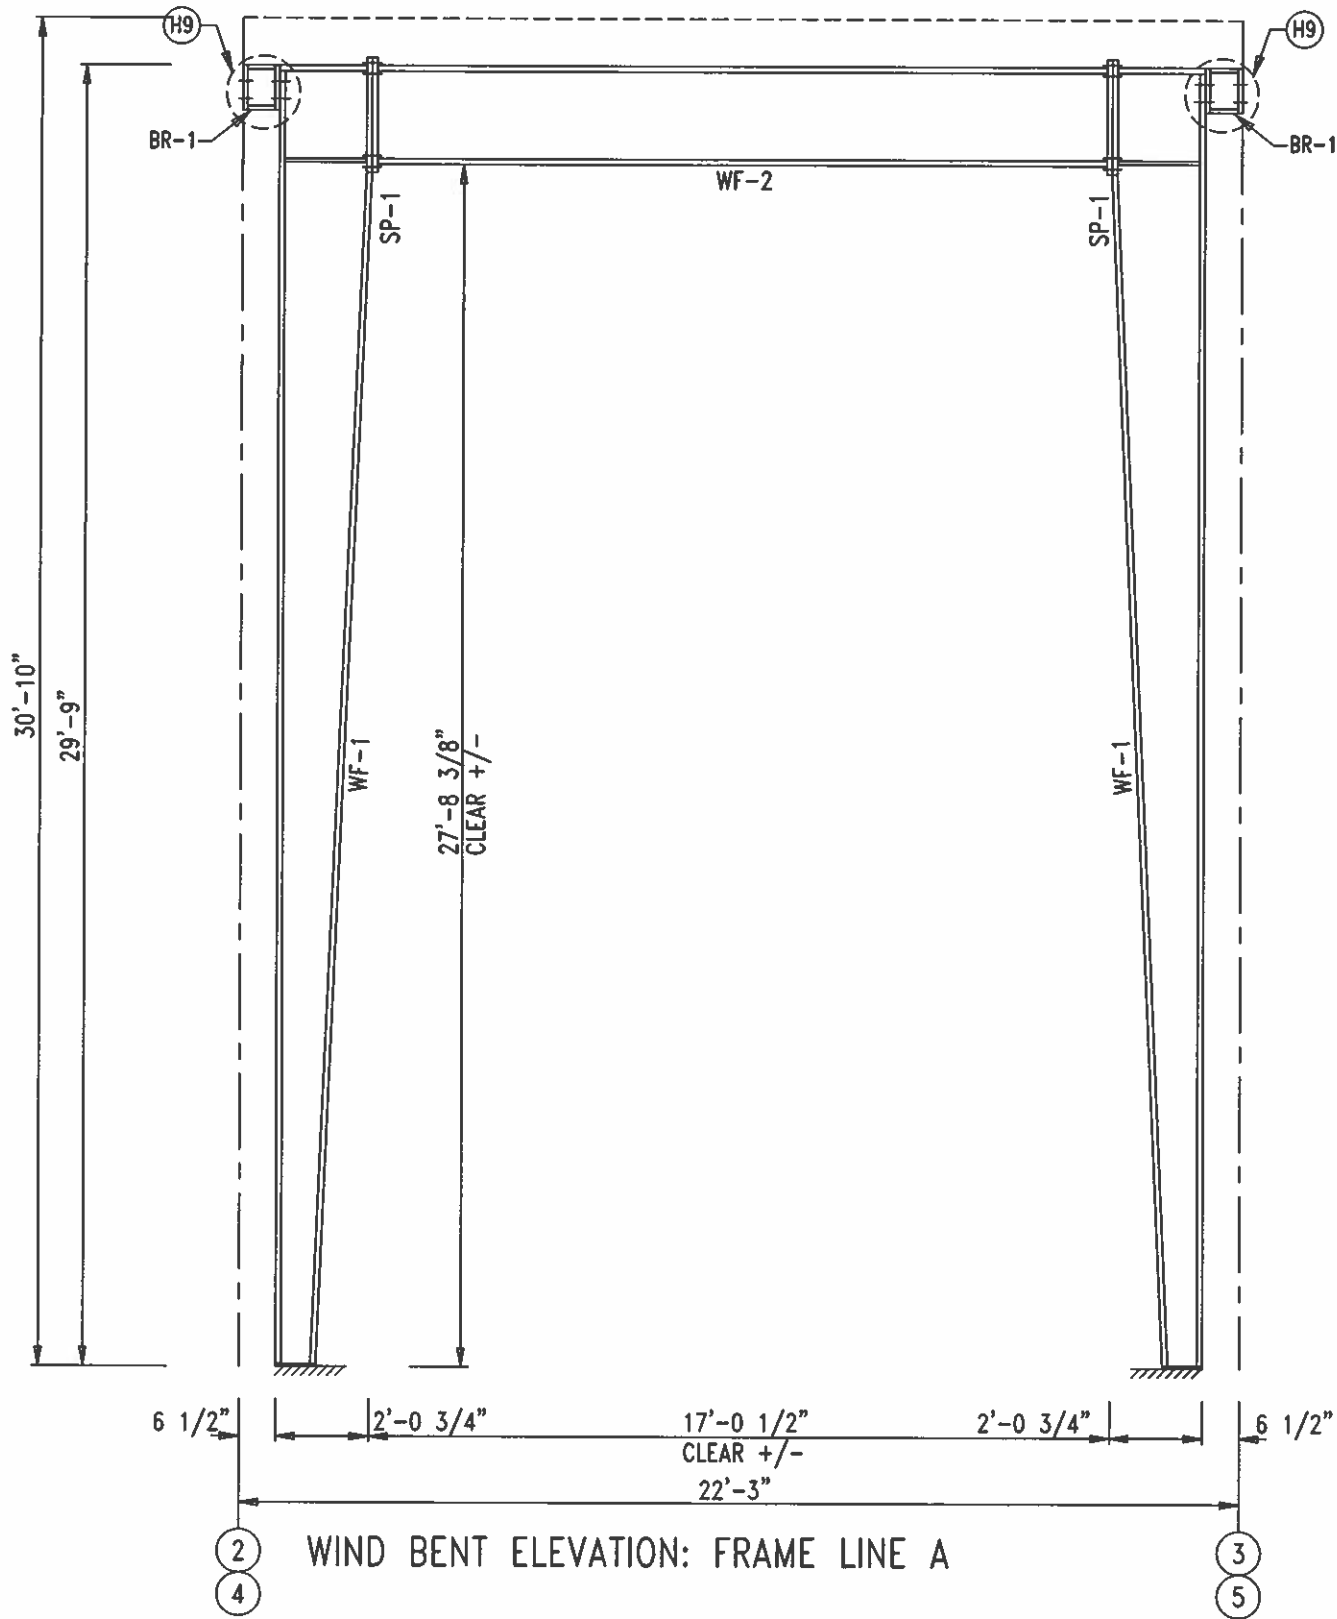




R & M STEEL COMPANY

P.O. Box 580
Caldwell, Idaho 83606
208-454-1800 Fax 208-454-1801

SCALE:	JOB LOCATION	REVISION
DATE: 5/20/25	BAKER CITY, OR	
OTEC APEX ELITE LINE ACADEMY		DRAWN BY RPW DRAWING NUMBER OF

SPlice PLATES & BOLTS								
Splice Mark	Quan		Bolt			Plate Size		
	Top/	Bot	Type	Dia	Length	Width	Thick	Length
SP- 1	4	4	A325	0.750	2.50	6"	5/8"	2'-7"


MEMBER SIZE TABLE (in)					
MARK	WEB DEPTH		WEB PLATE		OUTSIDE FLANGE W x T x LENGTH
	START/END	THICK	LENGTH		
WF-3	8.0/24.0	0.149	289.0		6 x 1/2" x 289.0
WF-4	24.0/24.0	0.149	203.8		6 x 1/2" x 203.8

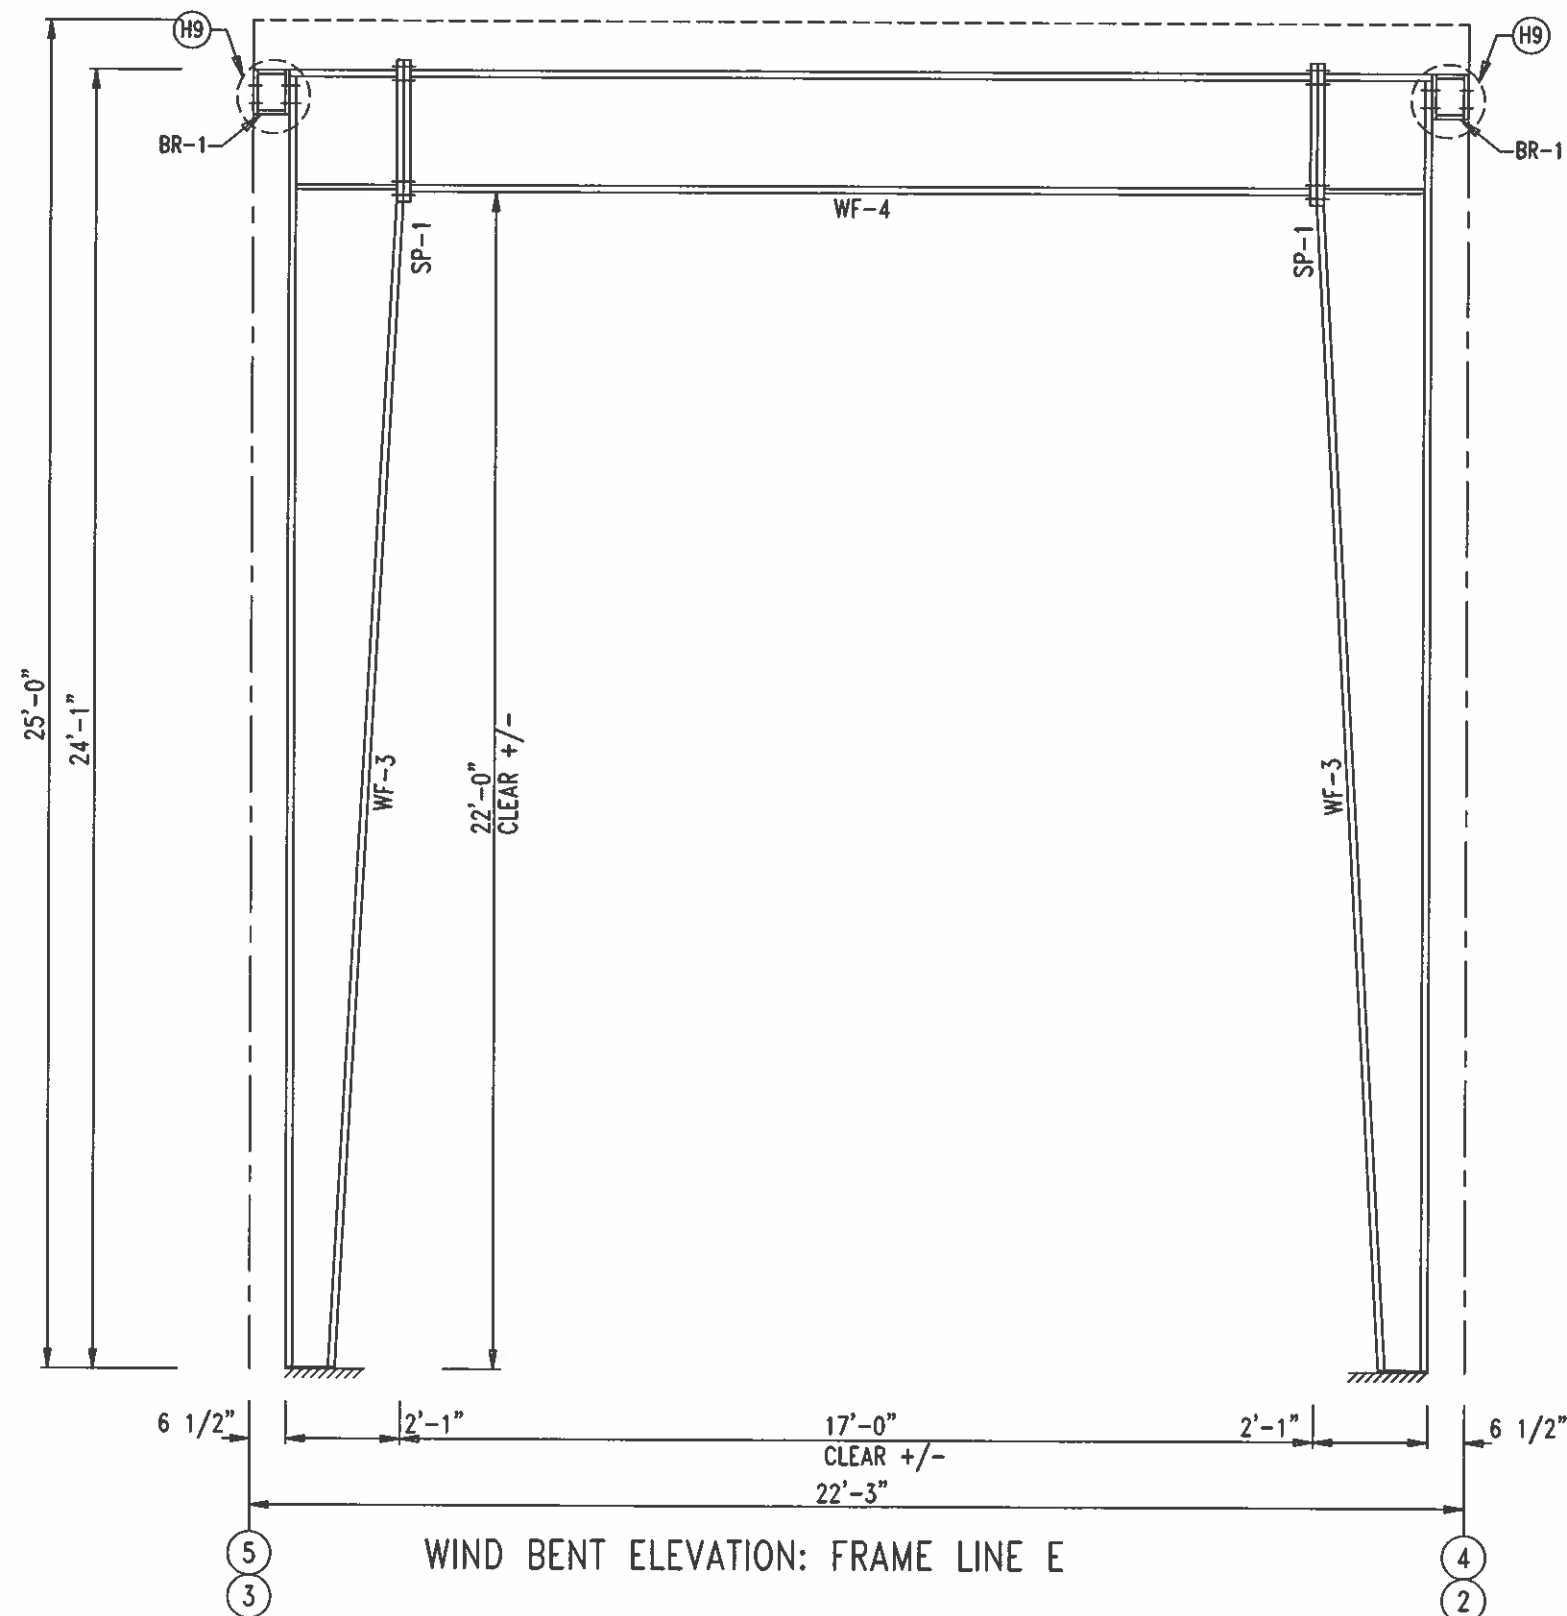


R & M STEEL COMPANY
 P.O. Box 580
 Caldwell, Idaho 83606
 208-454-1800 Fax 208-454-1801

SCALE:	JOB LOCATION	REVISION
DATE: 5/20/25	BAKER CITY, OR	
OTEC		DRAWN BY RPW
APEX ELITE LINE ACADEMY		DRAWING NUMBER OF

EXTENSION/CANOPY BOLTS				
ROOF PLAN				
MARK	QUAN	TYPE	DIA	LENGTH
EB-1	8	A325	5/8"	1 3/4"
EB-2	8	A325	5/8"	1 3/4"

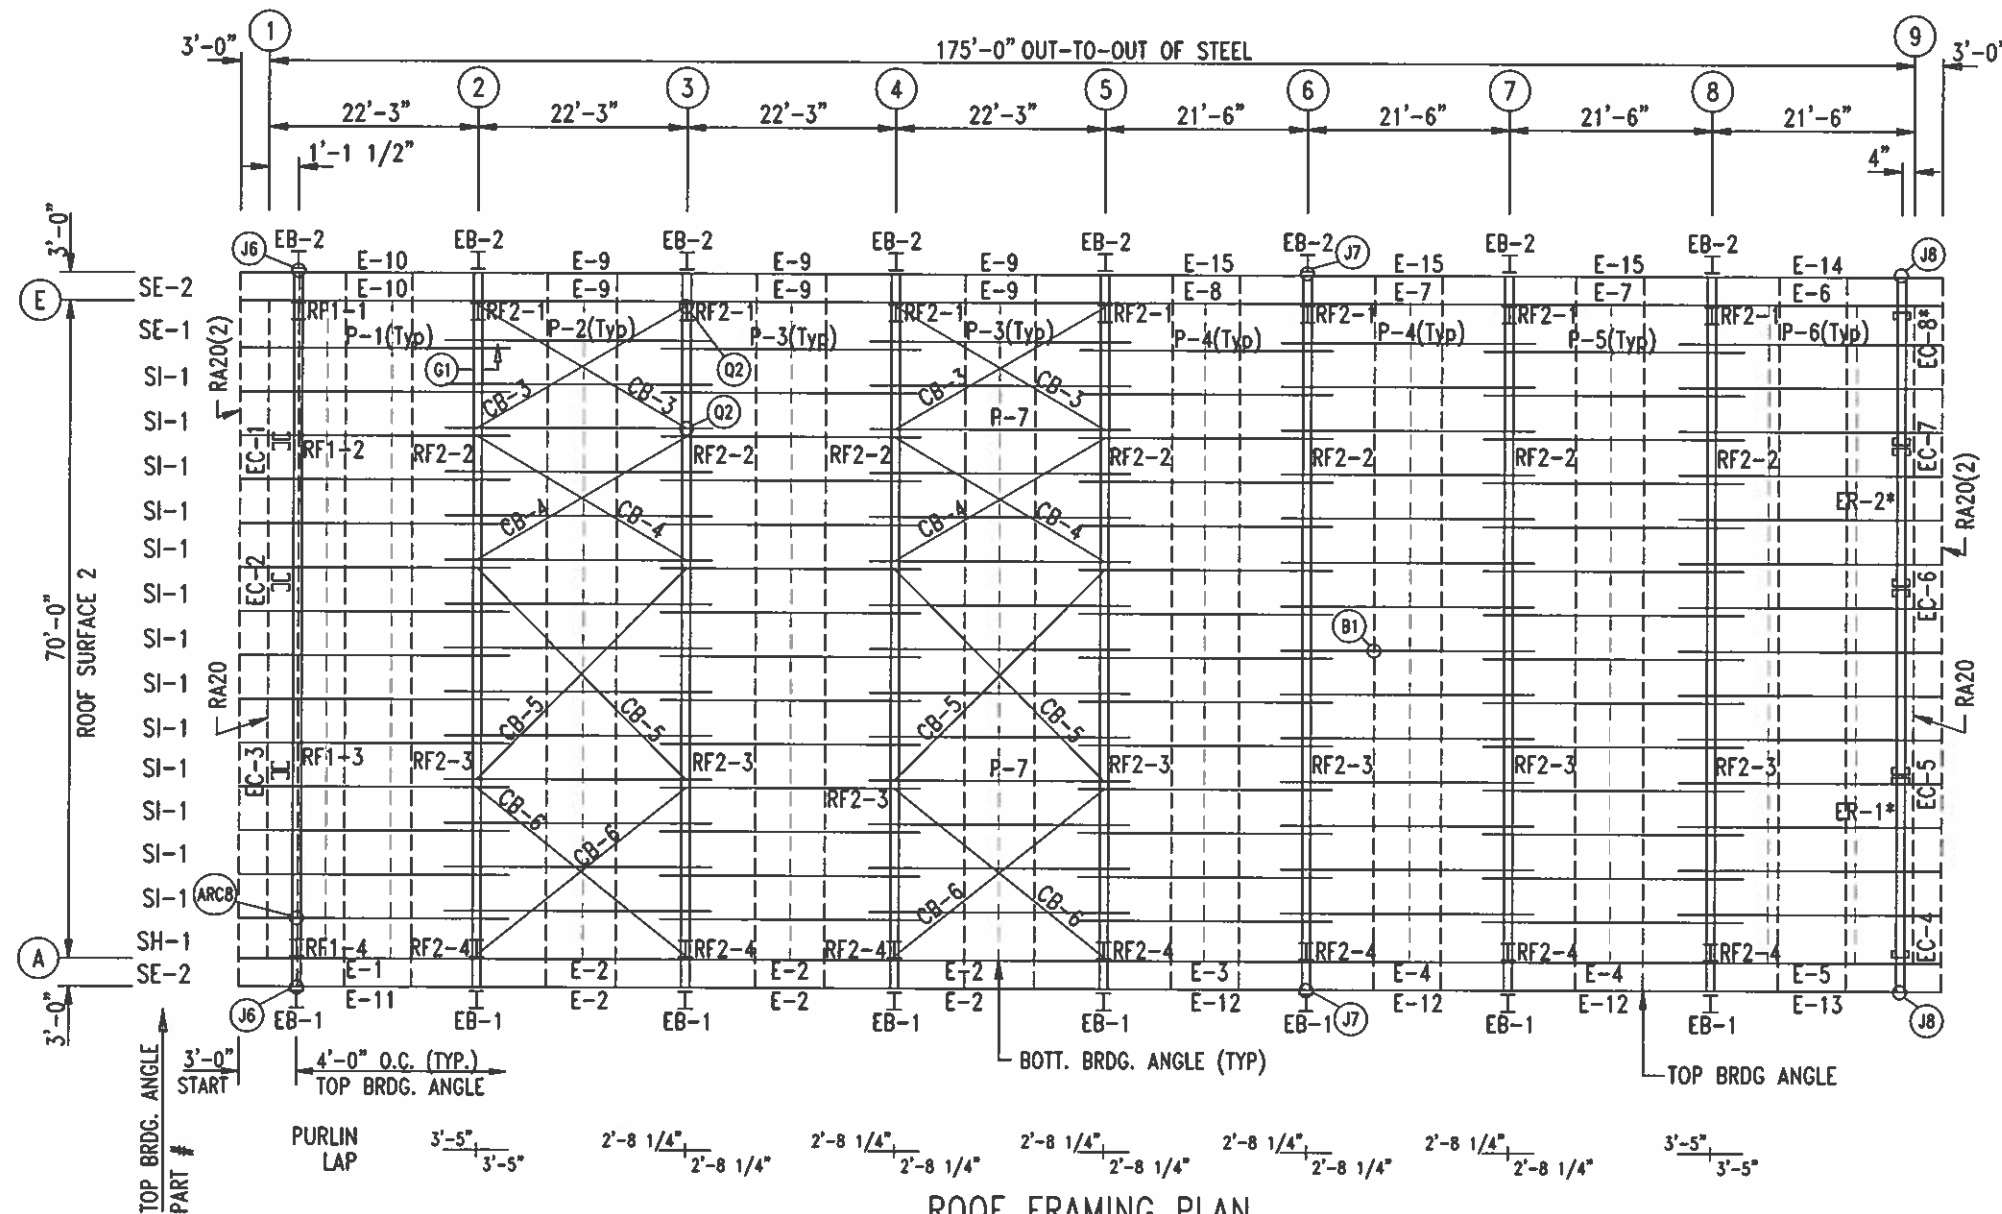

ROOF
SHEETING
PANELS: 24 Ga. TS-324
BLACK

2'-9"
(59)

FRONT SW
SOFFIT

40'-8 5/8" (1)	36'-0 1/2" (1)	LEFT EW SOFFIT
40'-8 5/8" (1)	36'-0 1/2" (1)	RIGHT EW SOFFIT

SOFFIT
SHEETING
PANELS: 26 Ga. PBR
BLACK

ROOF FRAMING PLAN




R & M STEEL COMPANY
P.O. Box 580
Caldwell, Idaho 83606
208-454-1800 Fax 208-454-1801

SCALE:	JOB LOCATION	REVISION
DATE: 5/20/25	BAKER CITY, OR	
OTEC		DRAWN BY RPW
APEX ELITE LINE ACADEMY		DRAWING NUMBER OF

		R & M STEEL COMPANY P.O. Box 580 Caldwell, Idaho 83606 208-454-1800 Fax 208-454-1801	
		SCALE: JOB LOCATION DATE: 11/ 7/24 BAKER CITY, OR	
OTEC		REVISION	
		DRAWN BY RPW	
APEX ELITE LINE ACADEMY		DRAWING NUMBER OF	

BOLT TABLE				
GRID 1				
LOCATION	QUAN	TYPE	DIA	LENGTH
Columns/Raf	6	GR 5	1/2"	1"

MEMBER TABLE		
GRID 1		
MARK	PART	LENGTH
EC-1	D10x7C14	25'-7 3/16"
EC-2	D10x5C12	26'-10 3/16"
EC-3	D10x7C12	28'-6 3/16"
DJ-1	8x25C16	4'-0"
DJ-2	8x25C16	12'-0"
DJ-3	8x25C16	10'-0"
DJ-4	8x25C16	12'-0"
DH-1	8x25C16	6'-0"
DH-2	8x25C16	17'-0"
DS-1	8x25C16	6'-0"
DS-2	8x25C16	17'-0"
G-1	8x25Z16	14'-8"
G-2	8x25Z16	14'-4"
G-3	8x25Z16	19'-4"
G-4	8x25Z16	0'-4"
G-5	8x25Z16	19'-8"
G-6	8x25Z16	1'-8"

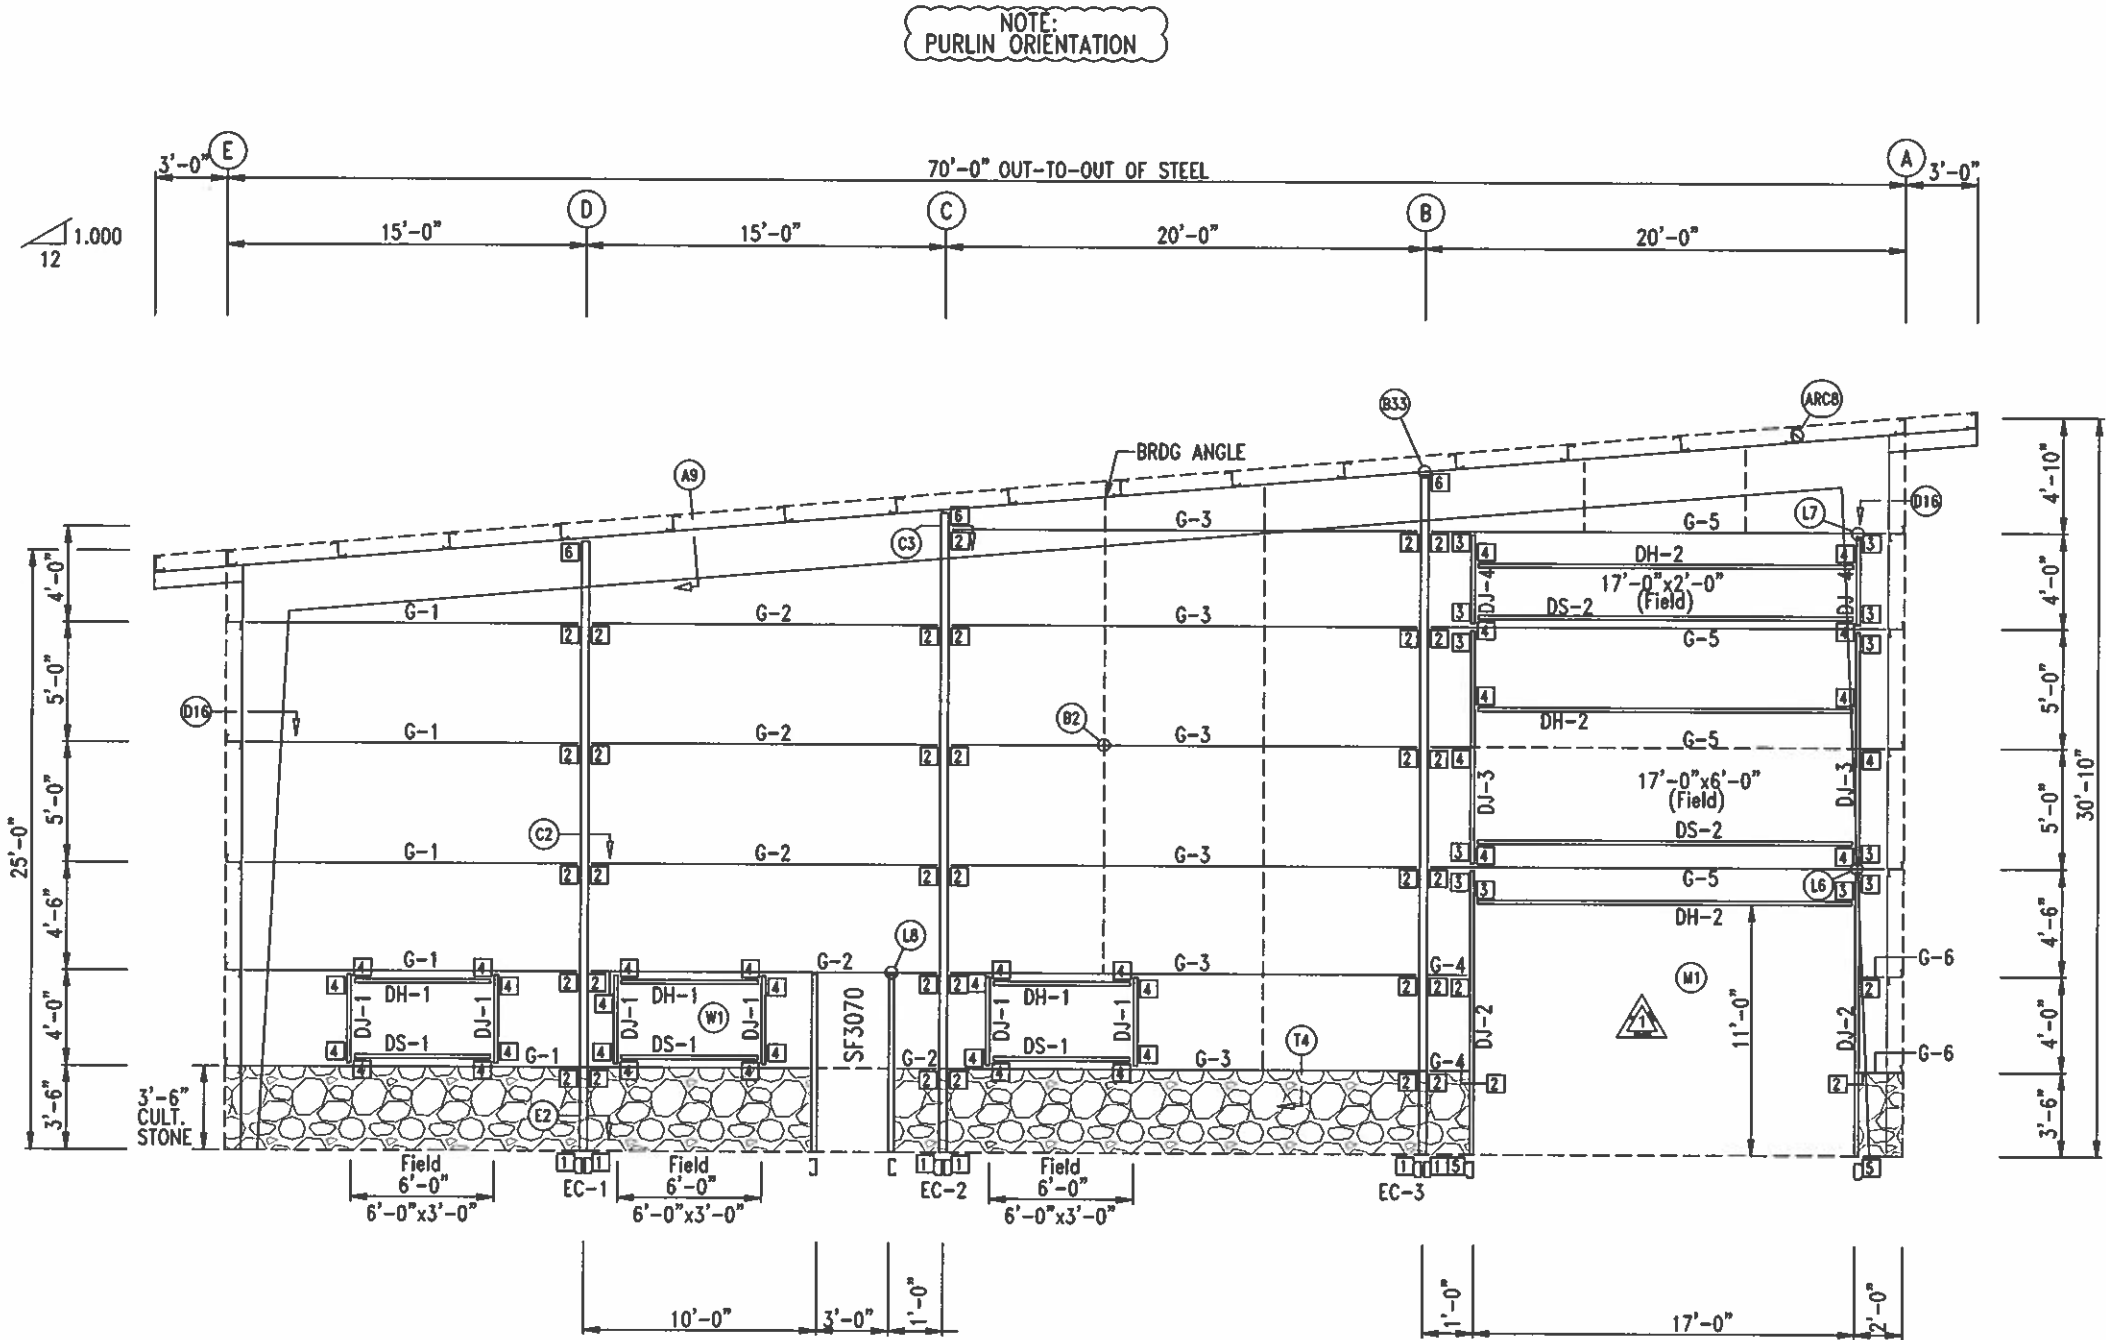

CONNECTION PLATES	
GRID 1	
ID	MARK/PART
1	CA3
2	CA52
3	CA2
4	CA7
5	CA2A
6	DJ-13.5

INSTALL ENDWALL FLANGE BRACE

ENDWALL FRAMING: GRID 1



R & M STEEL COMPANY

P.O. Box 580
Caldwell, Idaho 83606
208-454-1800 Fax 208-454-1801

SCALE: 5/20/25

DATE: 5/20/25

JOB LOCATION

BAKER CITY, OR

OTEC

APEX ELITE LINE ACADEMY

REVISION

REVISED BY

11/03/24

DRAWN BY

RPW

DRAWING NUMBER

OF


BOLT TABLE GRID 9				
LOCATION	QUAN	TYPE	DIA	LENGTH
ER-1*/ER-2*	8	A325	5/8"	1 3/4"
Columns/Raf	4	GR_5	1/2"	1"

FLANGE BRACE TABLE GRID 9		
ID	MARK	LENGTH
1	FB1D	1'-5 7/8"

MEMBER TABLE GRID 9		
MARK	PART	LENGTH
EC-4	12x35C12	29'-3 3/8"
EC-5	D12x5C12	27'-8 1/16"
EC-6	D12x7C14	26'-0 1/16"
EC-7	D12x5C14	24'-9 1/16"
EC-8*	10x25C14	23'-6 3/4"
ER-1*	W10x12	28'-0 5/16"
ER-2*	W10x12	48'-2 7/8"
DJ-4	8x25C16	4'-0"
DJ-7	8x25C16	5'-3 1/16"
DJ-8	8x25C16	4'-5 1/16"
DJ-9	8x25C16	3'-9 9/16"
DJ-10	8x25C16	2'-11 9/16"
DH-6	8x25C16	10'-0"
DS-6	8x25C16	10'-0"
G-2	8x25Z16	14'-4"
G-3	8x25Z16	19'-4"
G-7	8x25Z16	18'-8"
G-8	8x25Z15	19'-4"
G-9	8x25Z16	13'-8"
BC-5	8x25C16	18'-8"
BC-6	8x25C16	19'-4"
BC-7	8x25C16	14'-4"
BC-8	8x25C16	13'-8"
CB-1	1/2EHS	28'-0"
CB-2	1/2EHS	29'-0"

CONNECTION PLATES GRID 9	
ID	MARK/PART
1	3HXA
2	CA3
3	SWC-N
4	CA52
5	SA
7	CA7
8	JE-1

INSTALL ENDWALL FLANGE BRACE

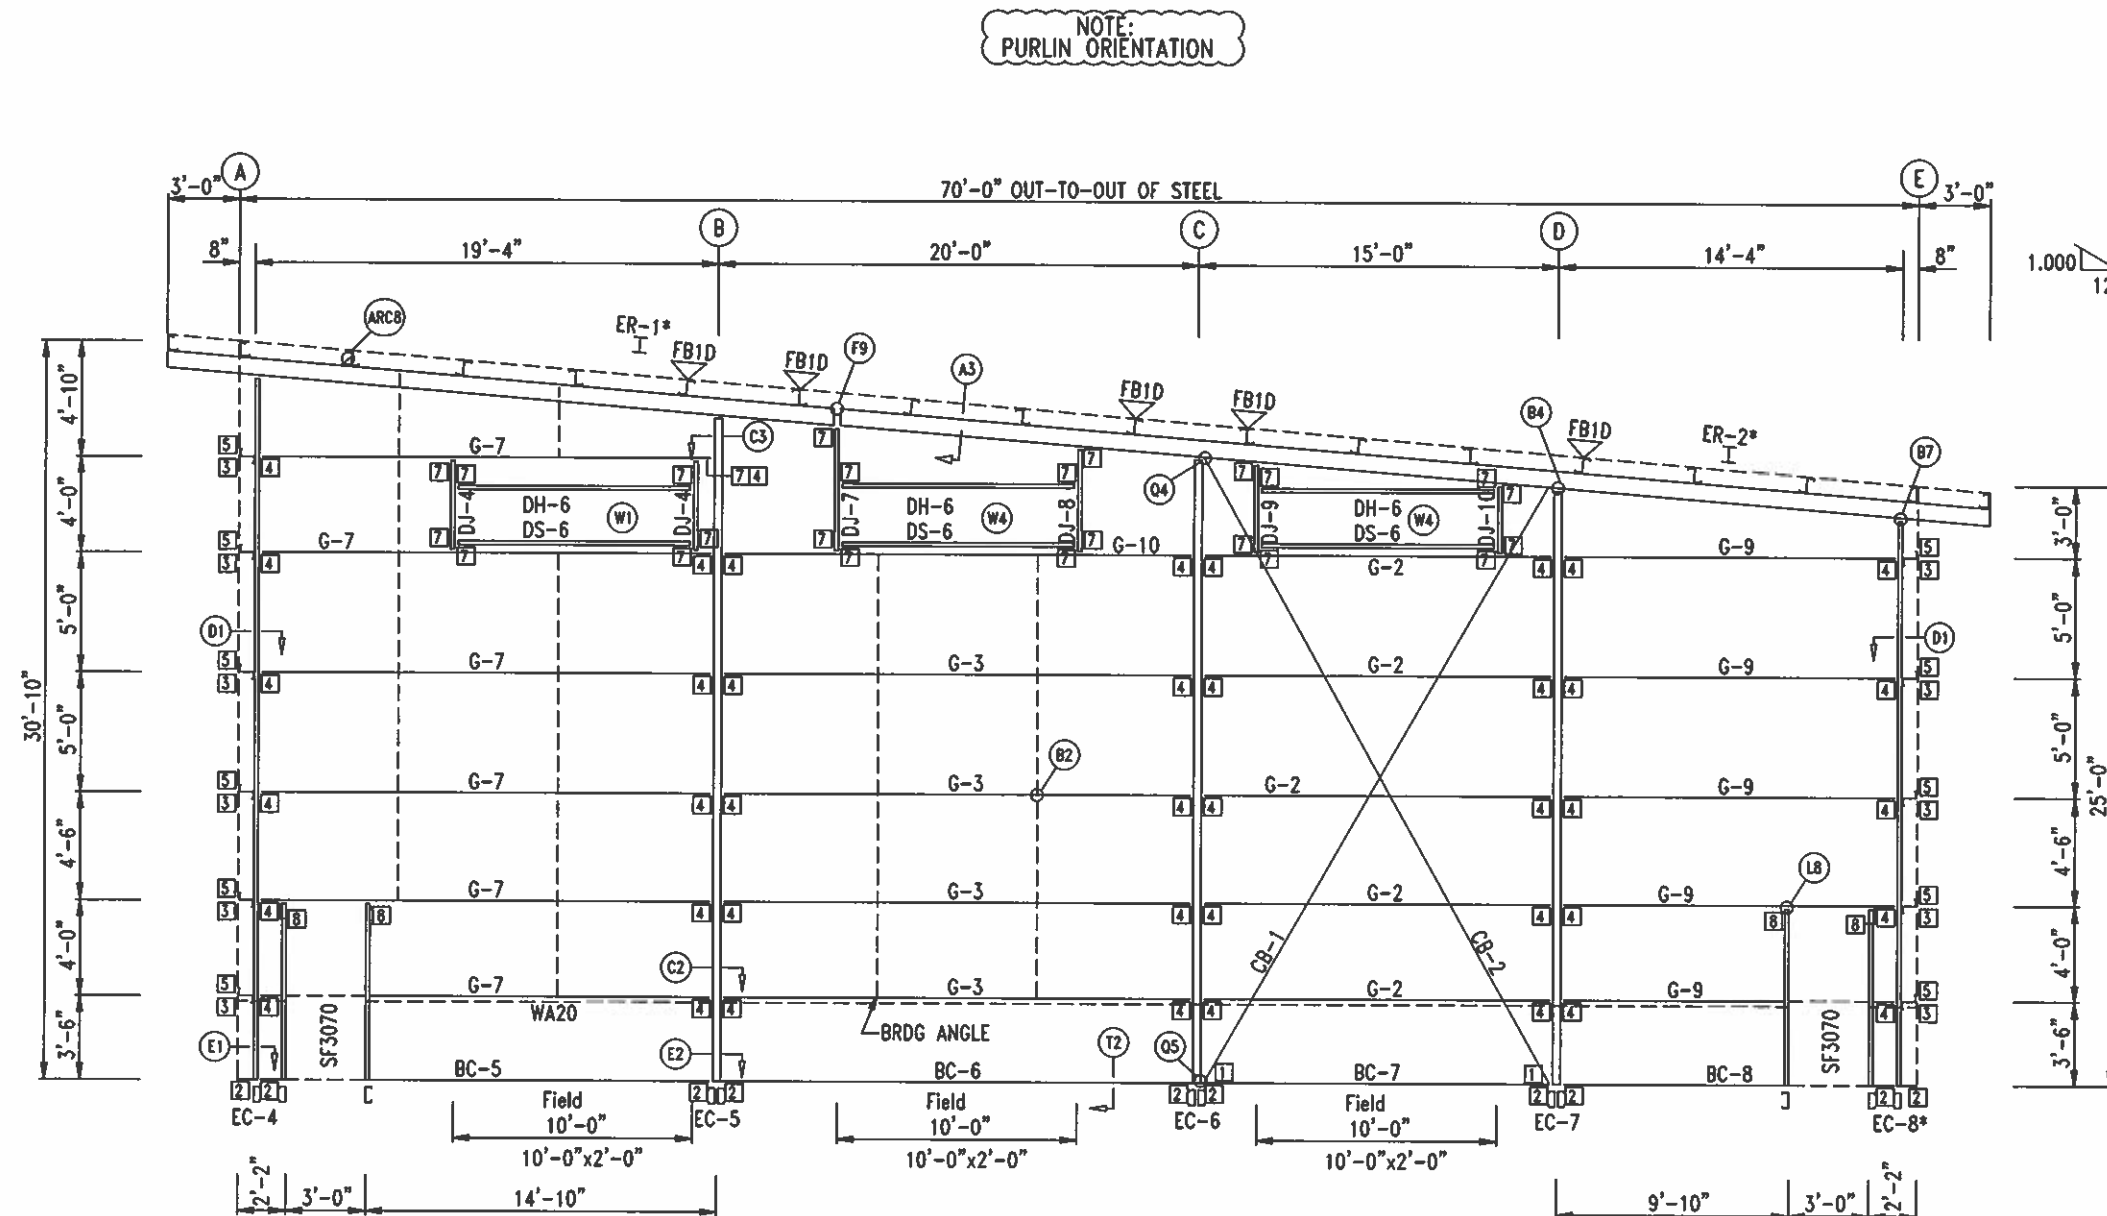


ENDWALL FRAMING: GRID 9


R & M STEEL COMPANY P.O. Box 580 Caldwell, Idaho 83606 208-454-1800 Fax 208-454-1801		SCALE:	JOB LOCATION	REVISION
		DATE: 5/20/24	BAKER CITY, OR	
OTEC		DRAWN BY RPW		
APEX ELITE LINE ACADEMY		DRAWING NUMBER		OF

ROOF INSULATION : R-33 ENERGY SAVER w/Thermal Block
WALL INSULATION : R-35 ENERGY SAVER


NOTE:
ROOF: REFERENCE ENERGY SAVER
INSTALLATION MANUAL.
WALL: REFERENCE ENERGY SAVER
INSTALLATION MANUAL.

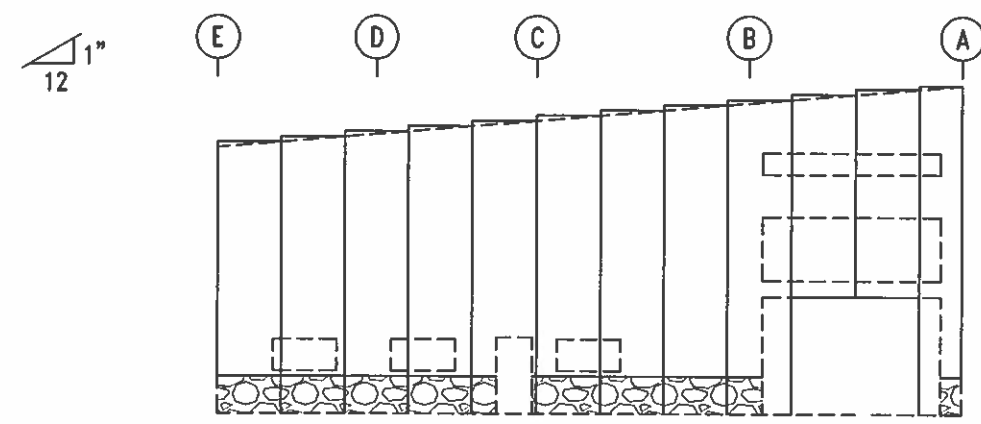


ENDWALL INSULATION: GRID 1
INSULATION: R-35 ENERGY SAVER

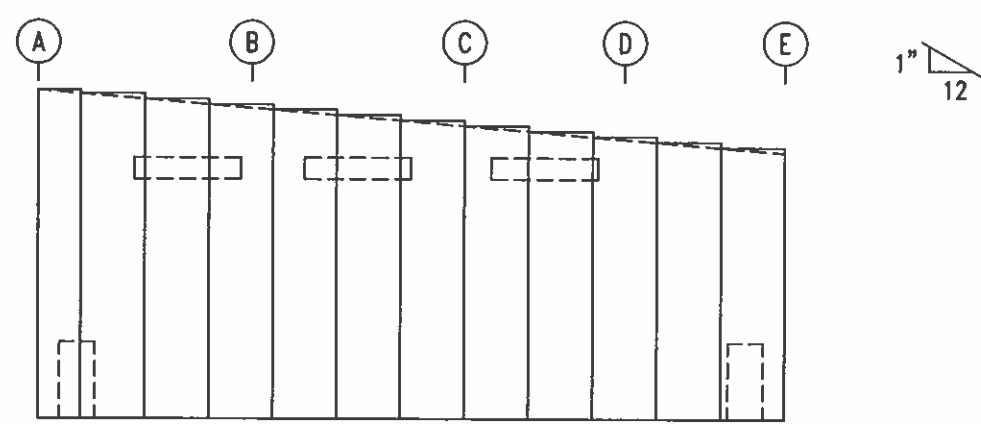

ENDWALL INSULATION: GRID 9
INSULATION: R-35 ENERGY SAVER

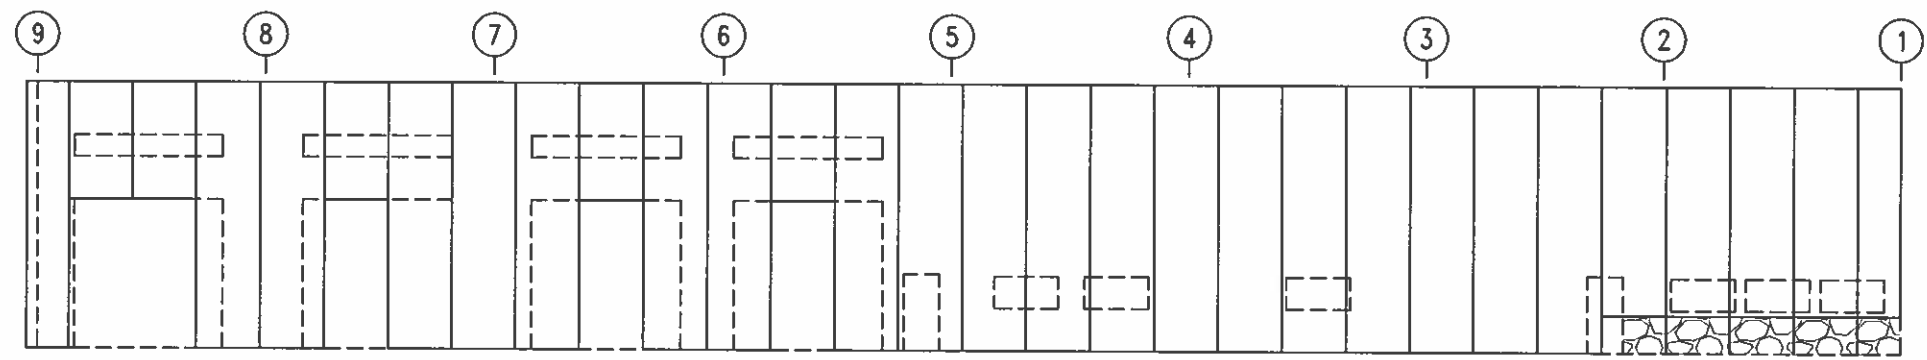

SIDEWALL INSULATION: GRID E
INSULATION: R-35 ENERGY SAVER

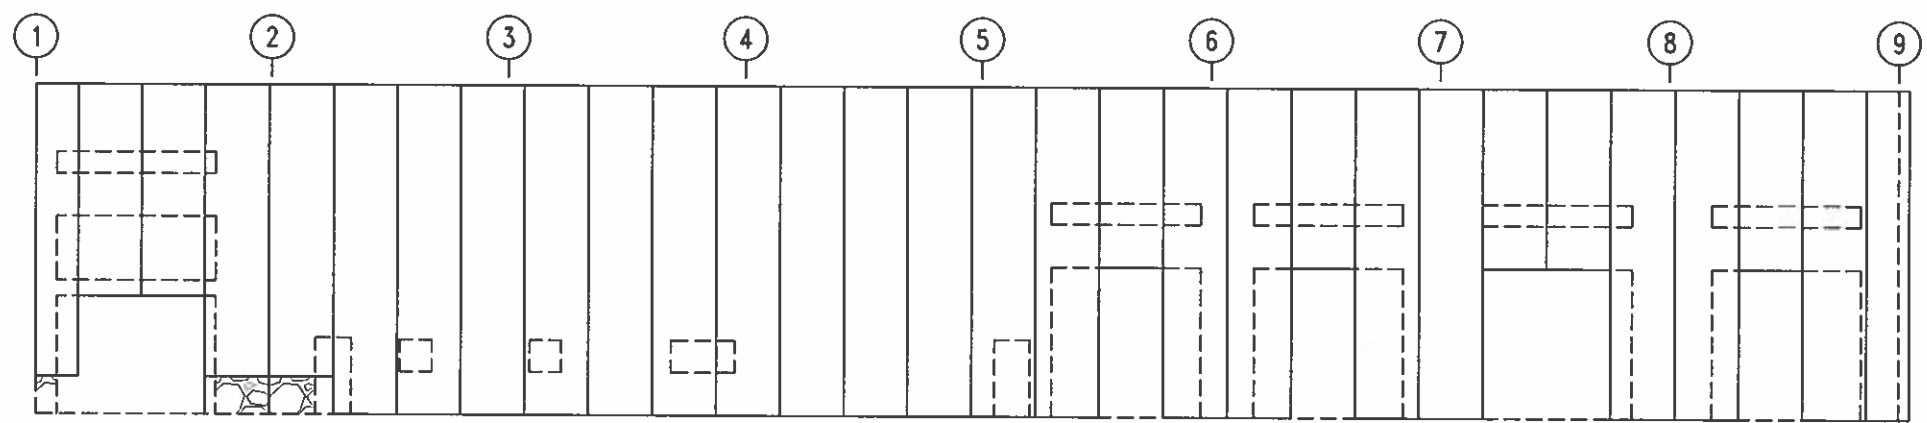


SIDEWALL INSULATION: GRID A
INSULATION: R-35 ENERGY SAVER

		R & M STEEL COMPANY P.O. Box 580 Coldwell, Idaho 83608 208-454-1800 Fax 208-454-1801	
SCALE:	DATE: 5/20/25	JOB LOCATION: BAKER CITY, OR	REVISION:
OTEC		DRAWN BY: RPW	
APEX ELITE LINE ACADEMY		DRAWING NUMBER OF:	

9 8 7 6 5 4 3 2 1

44 41 39 Eave Extension

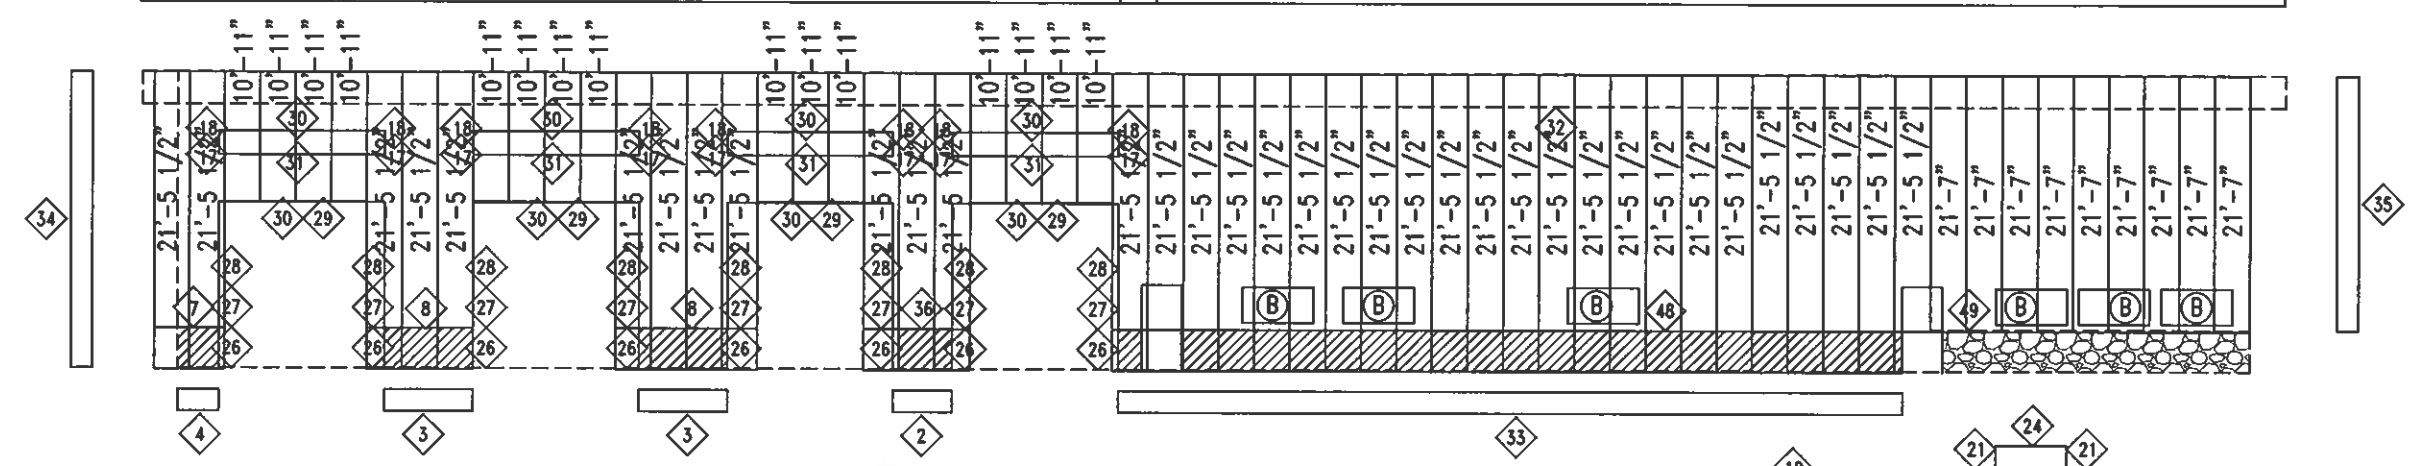


SIDEWALL SHEETING: GRID E
PANELS: 26 Ga. PBR - CHARCOAL
WAINSCOTT PANELS: 26 Ga. PBR - BLACK
3'-7 1/2"

SF3070
WALK DOOR (TYP.)

(B) 6'-0"x3'-0"
WINDOW (TYP.)

1 2 3 4 5 6 7 8 9

44 42 40 Eave Extension

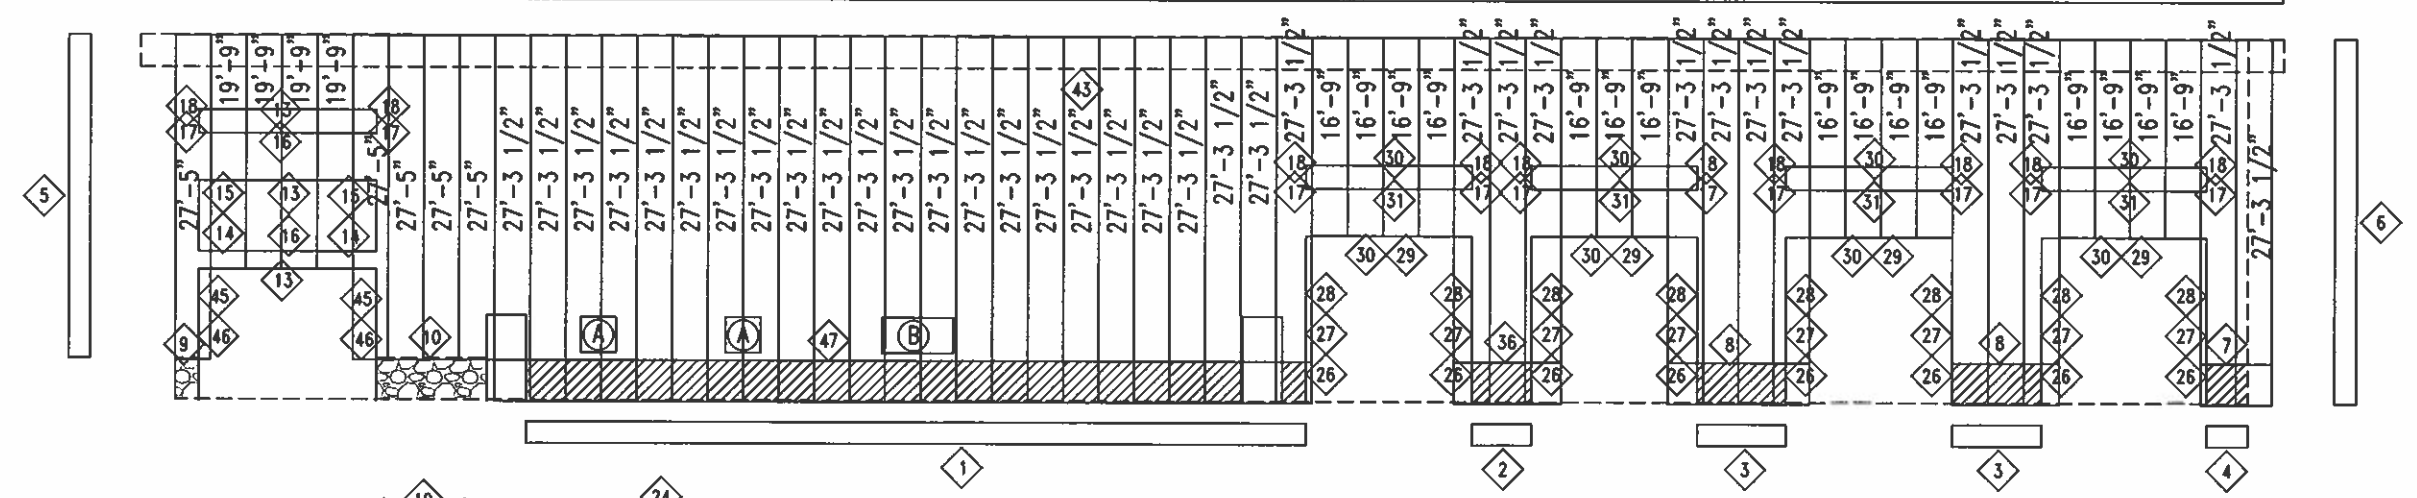

SIDEWALL SHEETING: GRID A
PANELS: 26 Ga. PBR - CHARCOAL
WAINSCOTT PANELS: 26 Ga. PBR - BLACK
3'-7 1/2"

(A) 3'-0"x3'-0"
WINDOW (TYP.)


(B) 6'-0"x3'-0"
WINDOW (TYP.)

TRIM TABLE FRAME LINE A & E		
ID	MARK	LENGTH
1	BT2	22'-6"
2	BT2	7'-0"
3	BT2	9'-6"
4	BT2	5'-6"
5	S-11	27'-6"
6	S-11	31'-0"
7	WAIN Z	5'-6"
8	WAIN Z	9'-6"
9	ZF-1	4'-0"
10	ZF-1	12'-0"
11	JMBTRM	7'-4"
12	JMBSTF	7'-4"
13	HEDTRM	16'-0"
14	JMBTRM	6'-1"
15	JMBSTF	6'-1"
16	SILTRM	16'-0"
17	JMBTRM	2'-1"
18	JMBSTF	2'-1"
19	HEDTRM	4'-0"
20	JMBTRM	3'-1"
21	JMBSTF	3'-1"
23	SILTRM	4'-0"
24	HEDTRM	7'-0"
25	SILTRM	7'-0"
26	8-JAMB	14'-0"
27	JMBTRM	14'-6"
28	JMBSTF	14'-6"
29	8-HEAD	14'-0"
30	HEDTRM	15'-0"
31	SILTRM	15'-0"
32	3x3L-L	30'-0"
33	BT2	23'-0"
34	S-11	25'-0"
35	S-11	21'-6"
36	WAIN Z	7'-0"
39	S-17	31'-0"
40	HSSS S-17	31'-0"
41	8x3L-L	31'-0"
42	8x3L-H	31'-0"
43	3x3L-H	30'-0"
44	PKBOX	2'-6"
45	JMBTRM	8'-0"
46	JMBSTF	8'-0"
47	WAIN Z	21'-6"
48	WAIN Z	23'-6"
49	ZF-1	28'-6"




R & M STEEL COMPANY
P.O. Box 580
Caldwell, Idaho 83606
208-454-1800 Fax 208-454-1801

SCALE:	JOB LOCATION	REVISION
DATE: 5/20/25	BAKER CITY, OR	
OTEC		DRAWN BY RPW
APEX ELITE LINE ACADEMY		DRAWING NUMBER OF

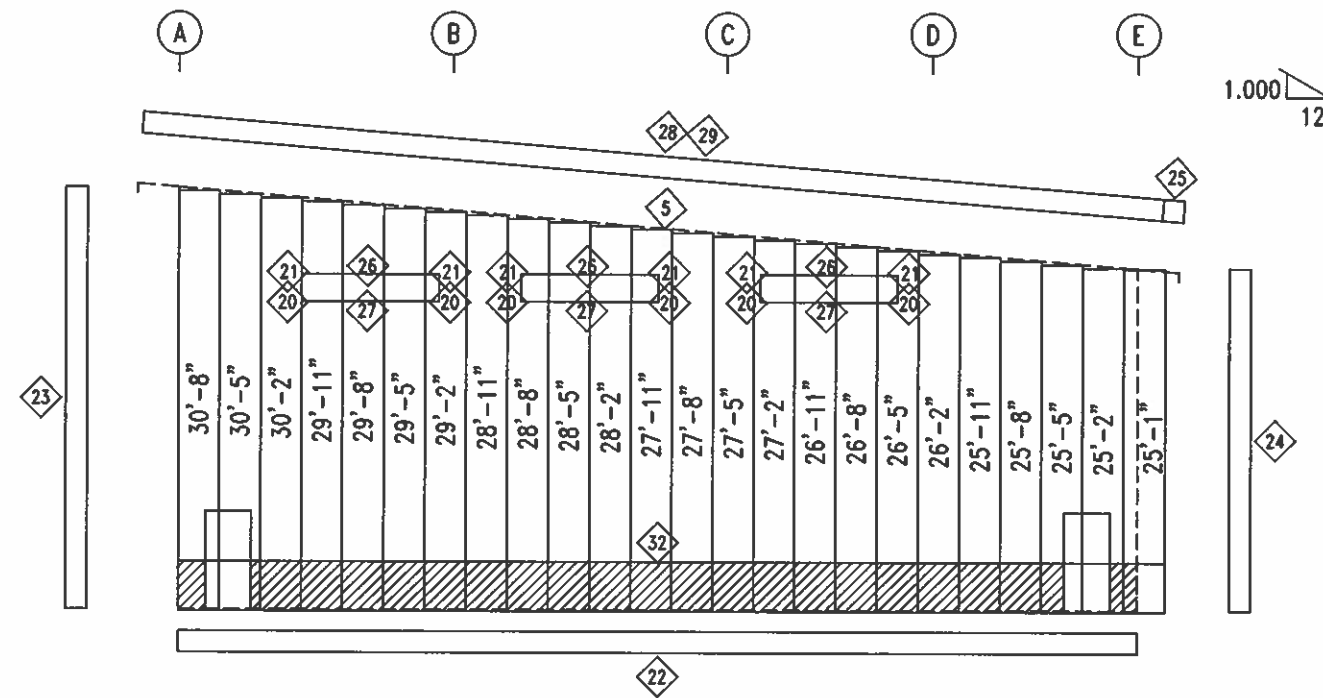

ENDWALL SHEETING: GRID 9
 PANELS: 26 Ga. PBR - CHARCOAL
 WAINSCOTT PANELS: 26 Ga. PBR - BLACK
 3'-7 1/2"

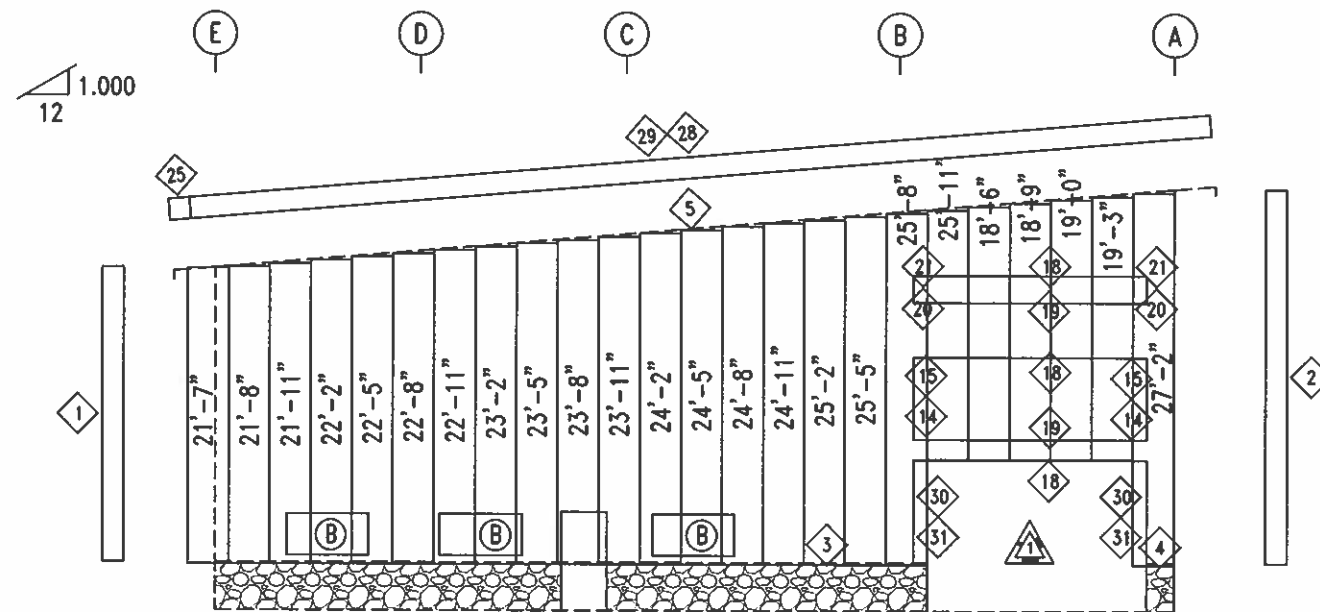








ENDWALL SHEETING: GRID 1
 PANELS: 26 Ga. PBR - CHARCOAL
 (B) 6'-0"x3'-0"
 WINDOW (TYP.)

TRIM TABLE FRAME LINE 1 & 9		
ID	MARK	LENGTH
1	S-11	21'-6"
2	S-11	27'-6"
3	ZF-1	27'-0"
4	ZF-1	4'-0"
5	SC-S58	24'-0"
6	JMBTRM	3'-1"
7	JMBSTF	3'-1"
8	HEDTRM	7'-0"
9	SILTRM	7'-0"
12	HEDTRM	4'-0"
14	JMBTRM	6'-1"
15	JMBSTF	6'-1"
16	JMBTRM	7'-4"
17	JMBSTF	7'-4"
18	HEDTRM	18'-0"
19	SILTRM	18'-0"
20	JMBTRM	2'-1"
21	JMBSTF	2'-1"
22	BT2	24'-6"
23	S-11	31'-0"
24	S-11	25'-0"
25	S188EC	1'-0"
26	HEDTRM	11'-0"
27	SILTRM	11'-0"
28	S-188	26'-0"
29	ST-11	26'-0"
30	JMBTRM	8'-0"
31	JMBSTF	8'-0"
32	WAIN Z	24'-6"



R & M STEEL COMPANY P.O. Box 580 Caldwell, Idaho 83606 208-454-1800 Fax 208-454-1801		REVISION
		SCALE: 5/20/25 DATE: 5/20/25
JOB LOCATION BAKER CITY, OR		REVISED BY RPW
DRAWN BY RPW		DRAWING NUMBER OF
OTEC APEX ELITE LINE ACADEMY		

TRIM TABLE		
ROOF PLAN		
◇ ID	MARK	LENGTH
	ST-11	26'-0"
	6x3L	31'-0"
	TSHS17	31'-0"
	S-17	31'-0"

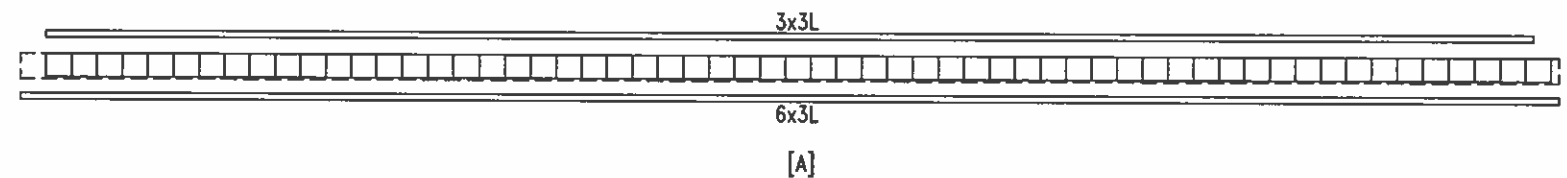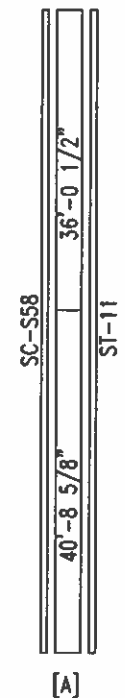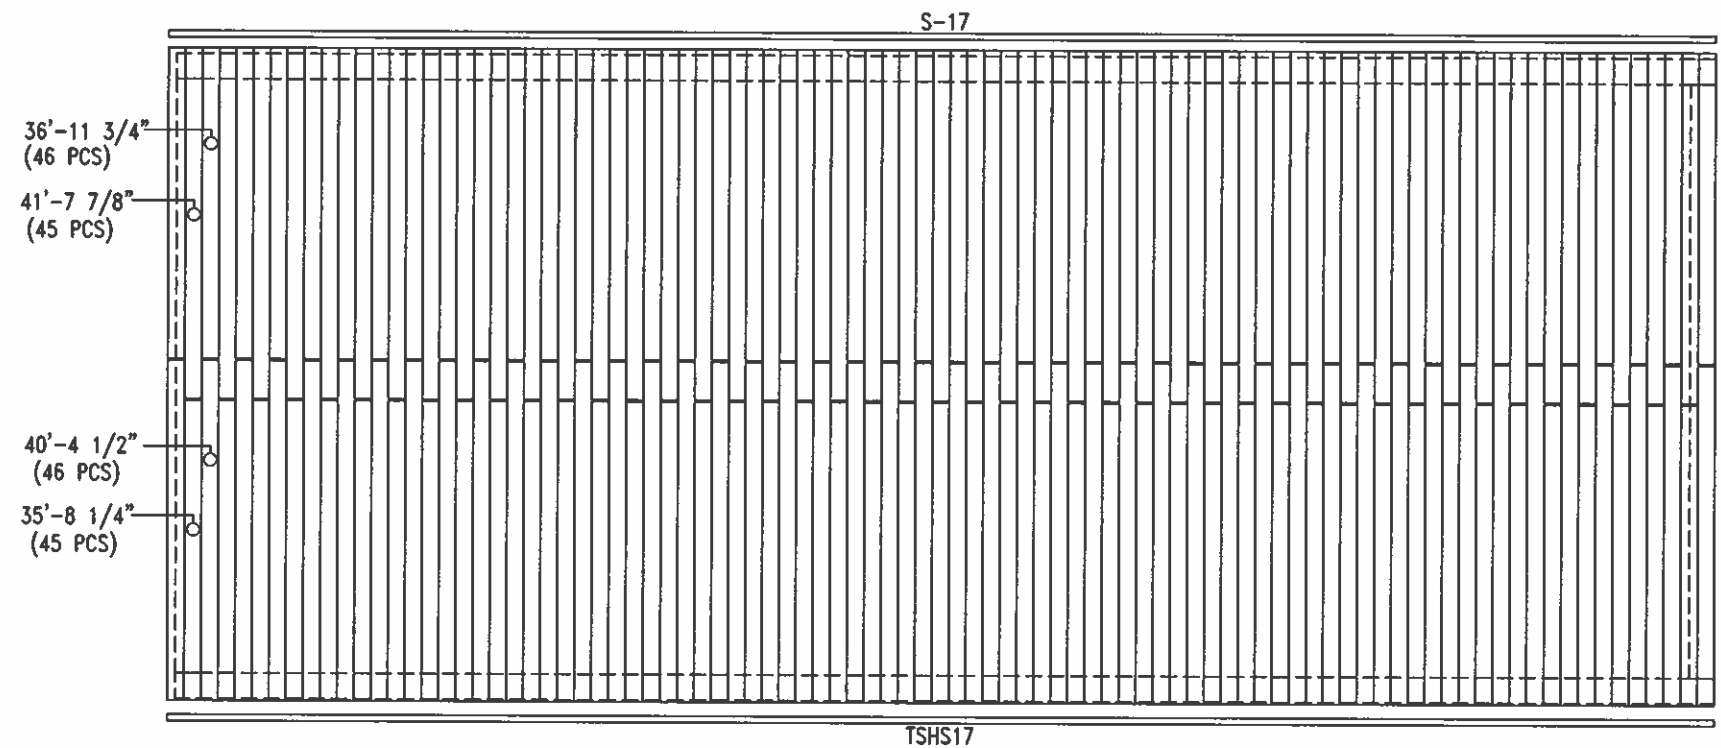 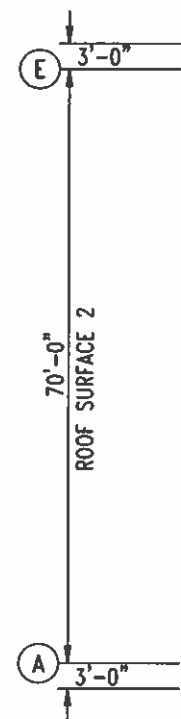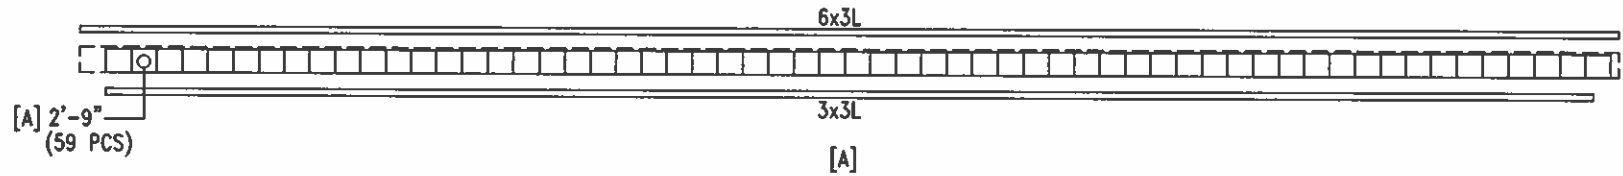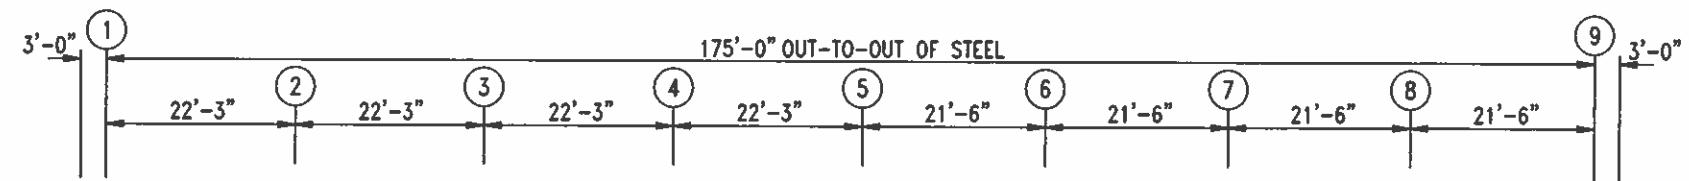

ROOF SHEETING PLAN

PANELS: 24 Ga. TS-324 - Black
 [A] SOFFIT PANELS: 26 Ga. PBR - Black



R & M STEEL COMPANY
 P.O. Box 580
 Coldwell, Idaho 83608
 208-454-1800 Fax 208-454-1801

SCALE:	JOB LOCATION	REVISION
DATE: 5/20/25	BAKER CITY, OR	
OTEC	DRAWN BY	RPW
APEX ELITE LINE ACADEMY	DRAWING NUMBER	OF