


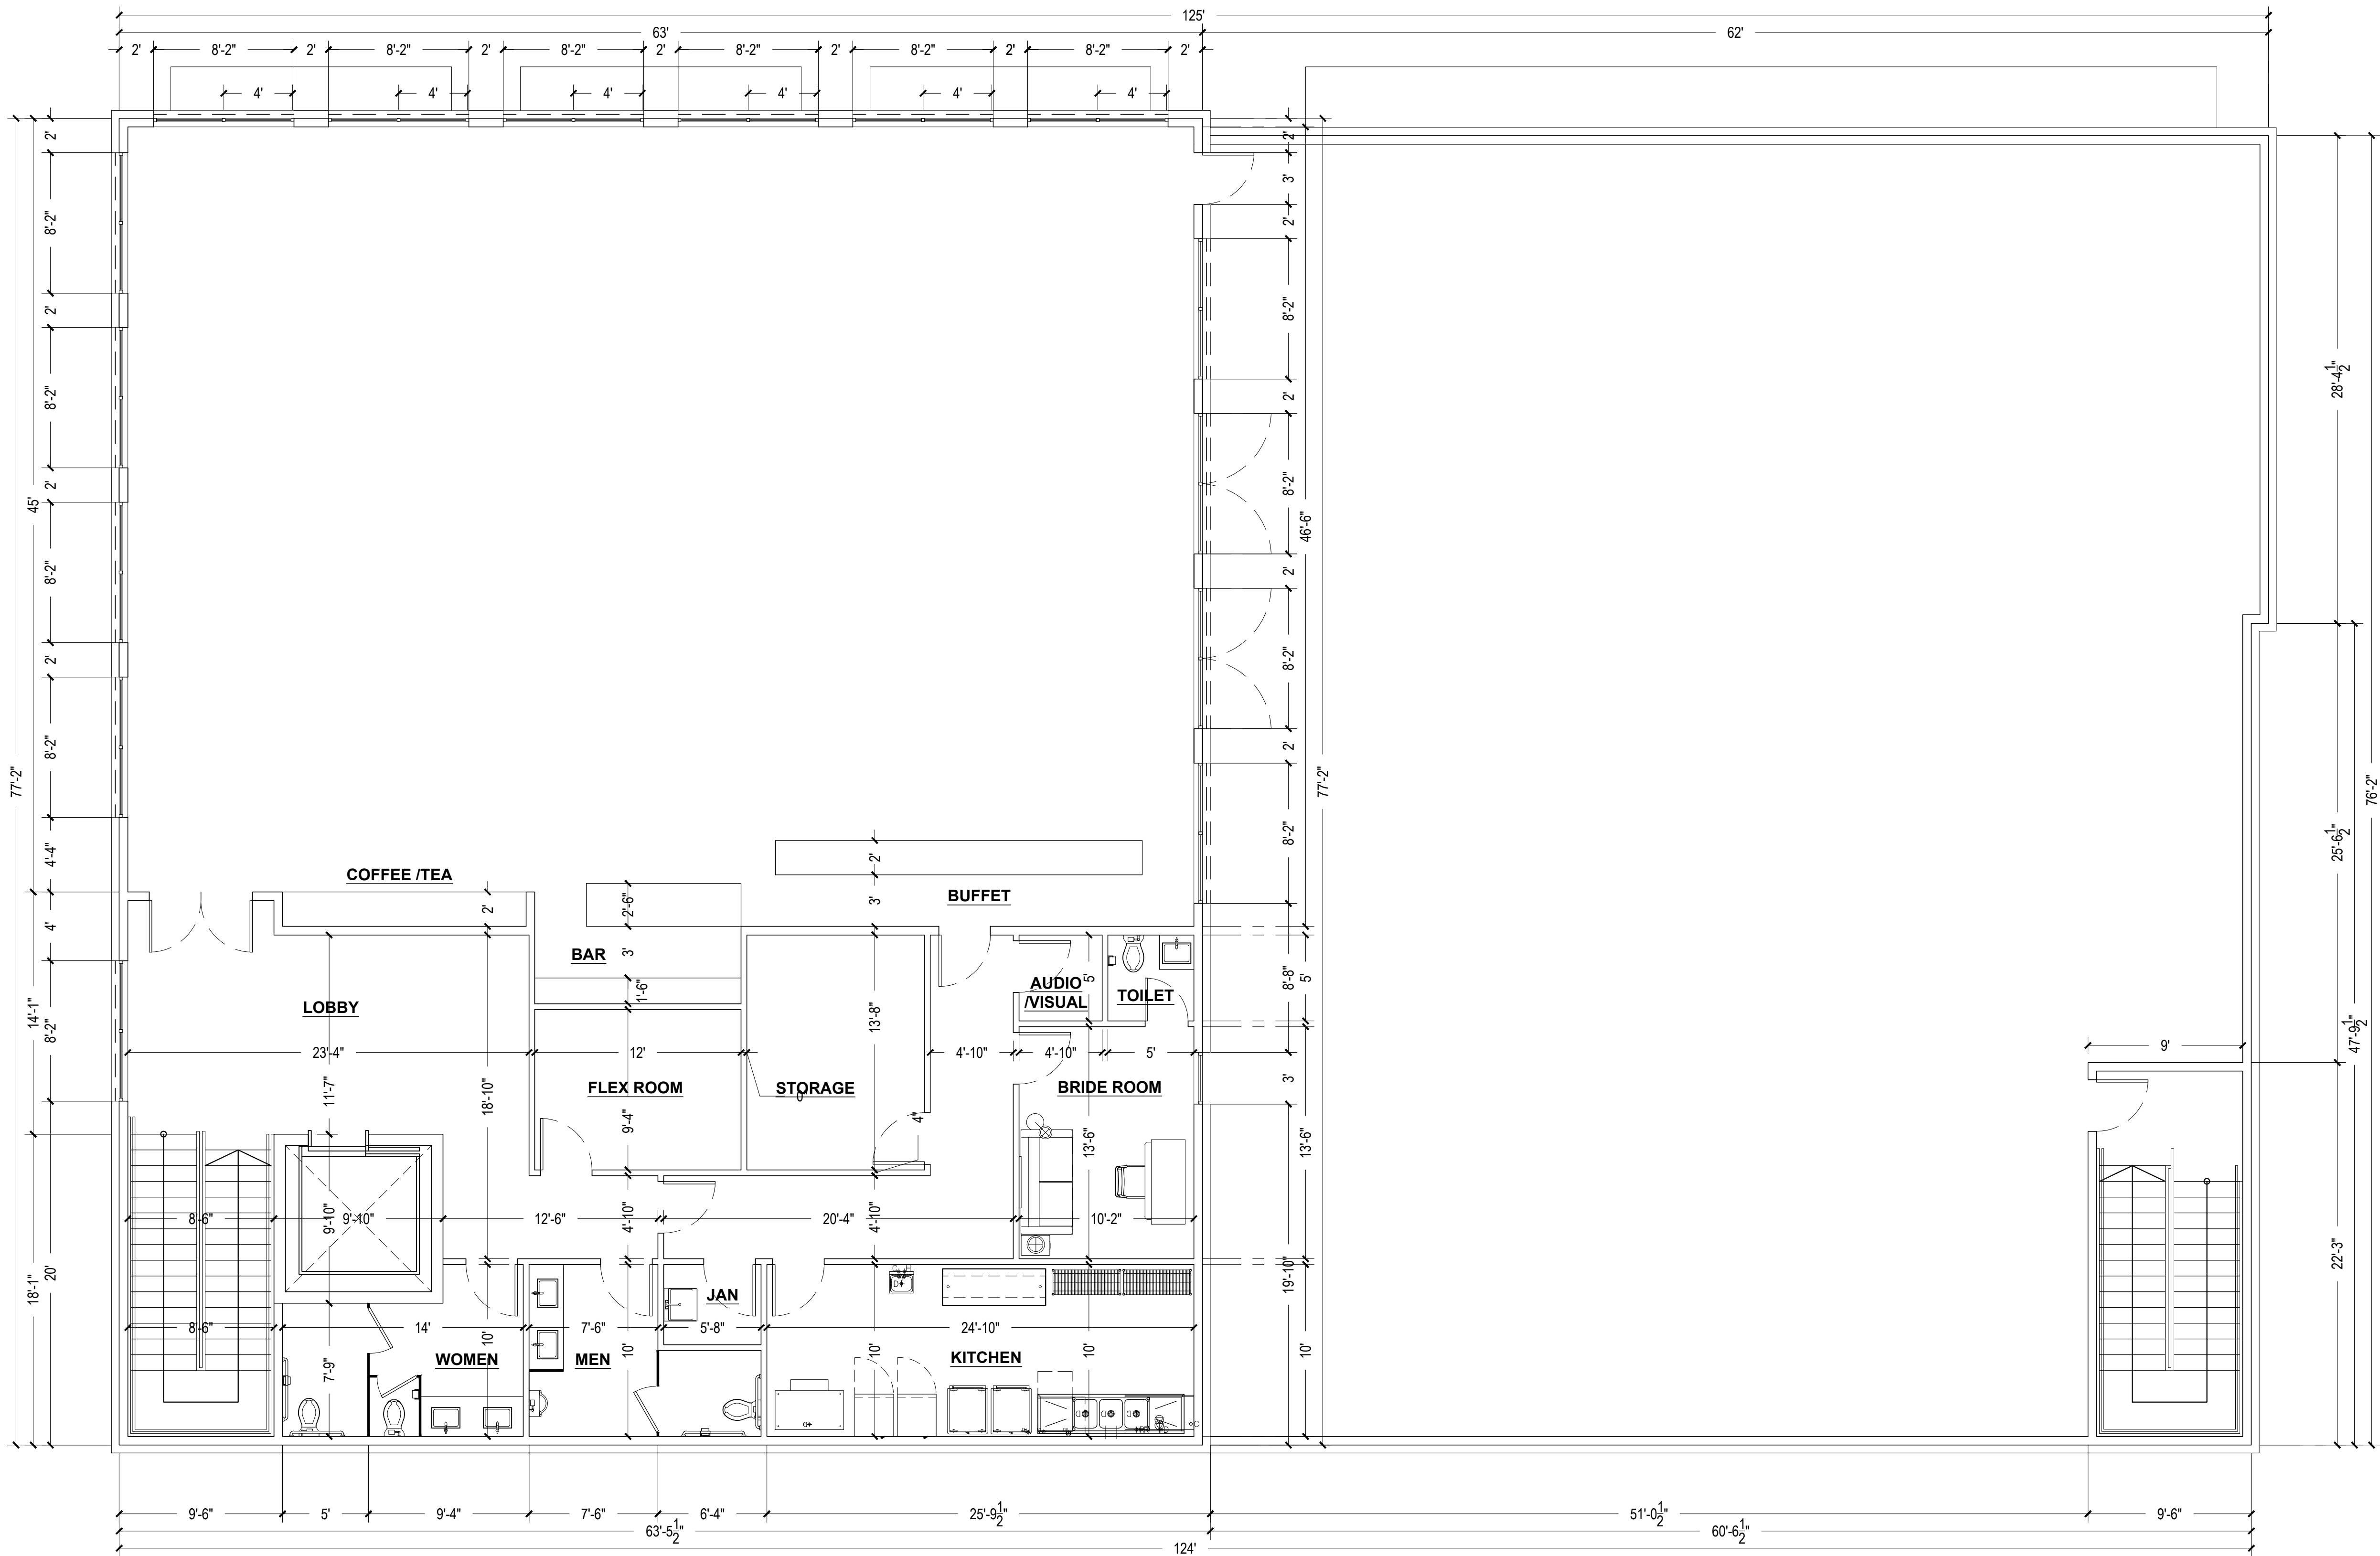

BUILDING #2
2ND FLOOR PLAN

SCALE: 3/16"=1'-0"

Notes:

1. THE COPYRIGHT OF THIS DRAWING IS VESTED IN EXTEND ARCHITECT AND IT MAY NOT BE REPRODUCED IN WHOLE OR PART OR USED FOR THE MANUFACTURE OF ANY ARTICLE WITHOUT THE EXPRESS PERMISSION OF THE COPYRIGHT HOLDERS.
2. WORK TO FIGURED DIMENSIONS ONLY.
3. THIS DRAWING IS TO BE READ IN CONJUNCTION WITH ALL RELEVANT ARCHITECT'S, SERVICE ENGINEER'S DRAWINGS AND SPECIFICATIONS.

EXTEND
ARCHITECT

ADDRESS: 800 WEST SAM HOUSTON PARKWAY
SOUTH, SUITE 120, HOUSTON, TEXAS 77042- PHONE:
(832)803-2129. EMAIL: arash@extendarchitect.com

SEAL:

REV: DESCRIPTION: BY: DATE:
STATUS:

CLIENT:

RICHARD FLUECKIGER

PROJECT:

BROADWAY RETAIL CENTER

SITE:

**8535 BORADWAY
PEARLAND, TEXAS 77584**

TITLE:

BUILDING #2-2ND FLOOR

SCALE: AT A0: 3/16"=1'-0"	DATE: 10/18/2024	DRAWN: AF	CHECKED: AF
PROJECT NO: 240027	DRAWING NO: A202	REVISION:	