


EXISTING 1ST FLOOR PLAN


Scale: 1/8"=1'-0"

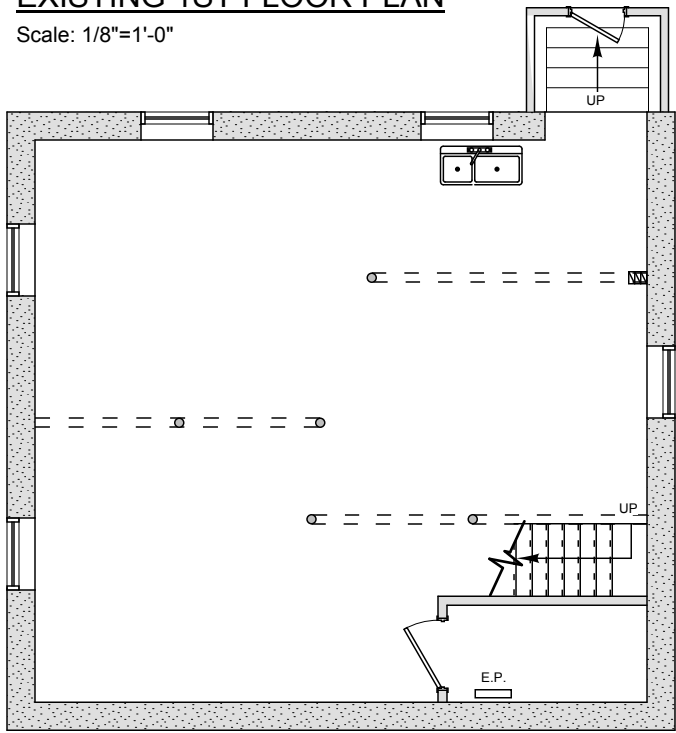

EXISTING BASEMENT PLAN

Scale: 1/8"=1'-0"


\*CELLAR per surveyor  
(Sq. Ft. Not included in Gross Floor Area)

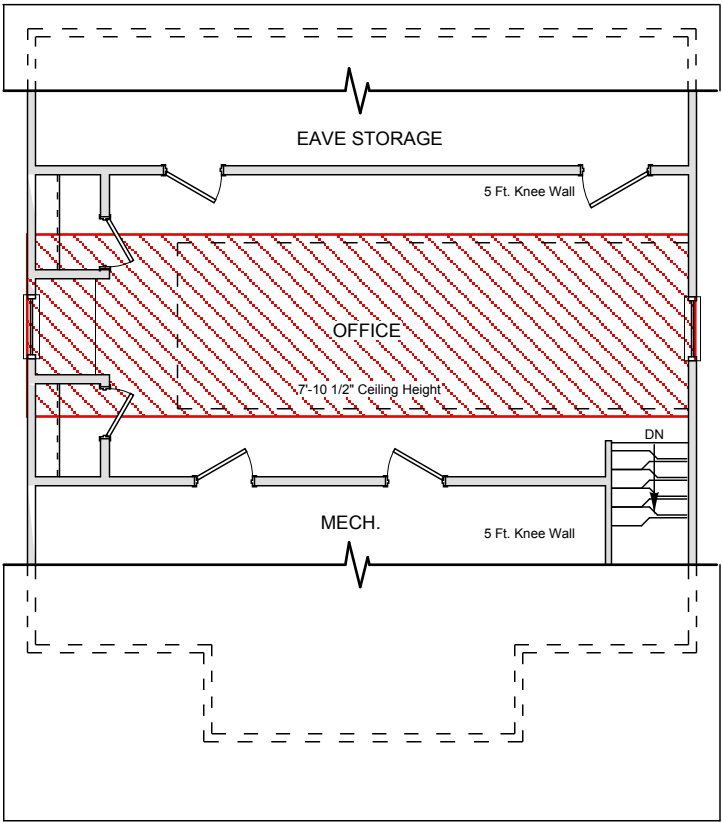

EXISTING ATTIC PLAN

Scale: 1/8"=1'-0"


212 SQ. FT.  
(red hatch = 7'-6" ceiling or greater)

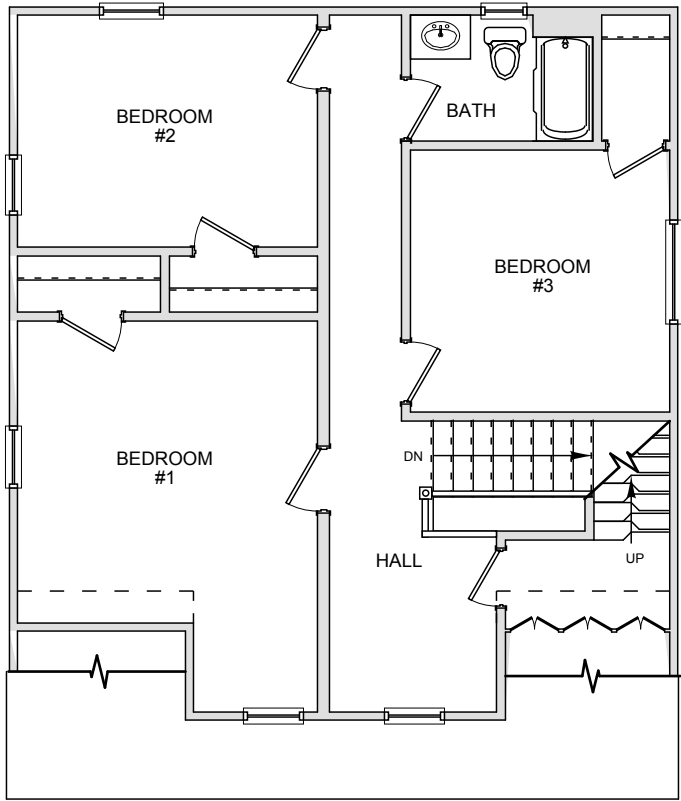

EXISTING 2ND FLOOR PLAN

Scale: 1/8"=1'-0"

771 SQ. FT.

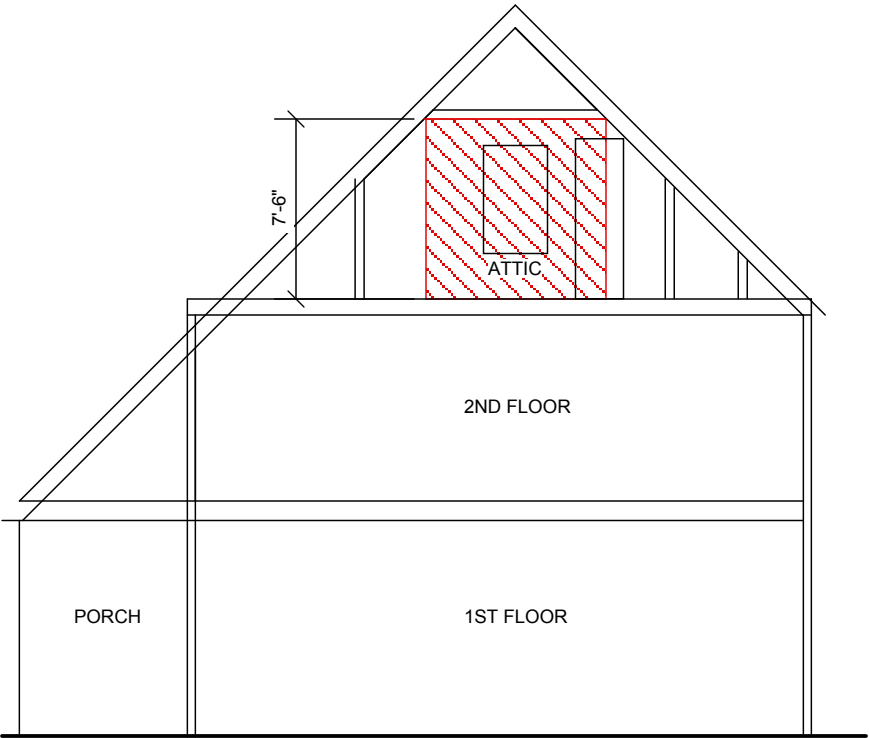

EXISTING SECTION

Scale: 1/8"=1'-0"

GROSS FLOOR AREA	
1,013 SQ. FT. - 1ST	
771 SQ. FT. - 2ND	
212 SQ. FT. - ATTIC	
1,996 SQ. FT. TOTAL	

Project No.:  
[REDACTED]

Date:  
Aug. 27, 2024

Drawn By:  
[REDACTED]

Checked By:  
[REDACTED]

Project:

RECONSTRUCTION AND ADDITION  
[REDACTED]

Title:

EXISTING  
FLOOR PLANS

Sheet:

PROGRESS  
NOT FOR  
CONSTRUCTION