



VIEW 1




VIEW 2

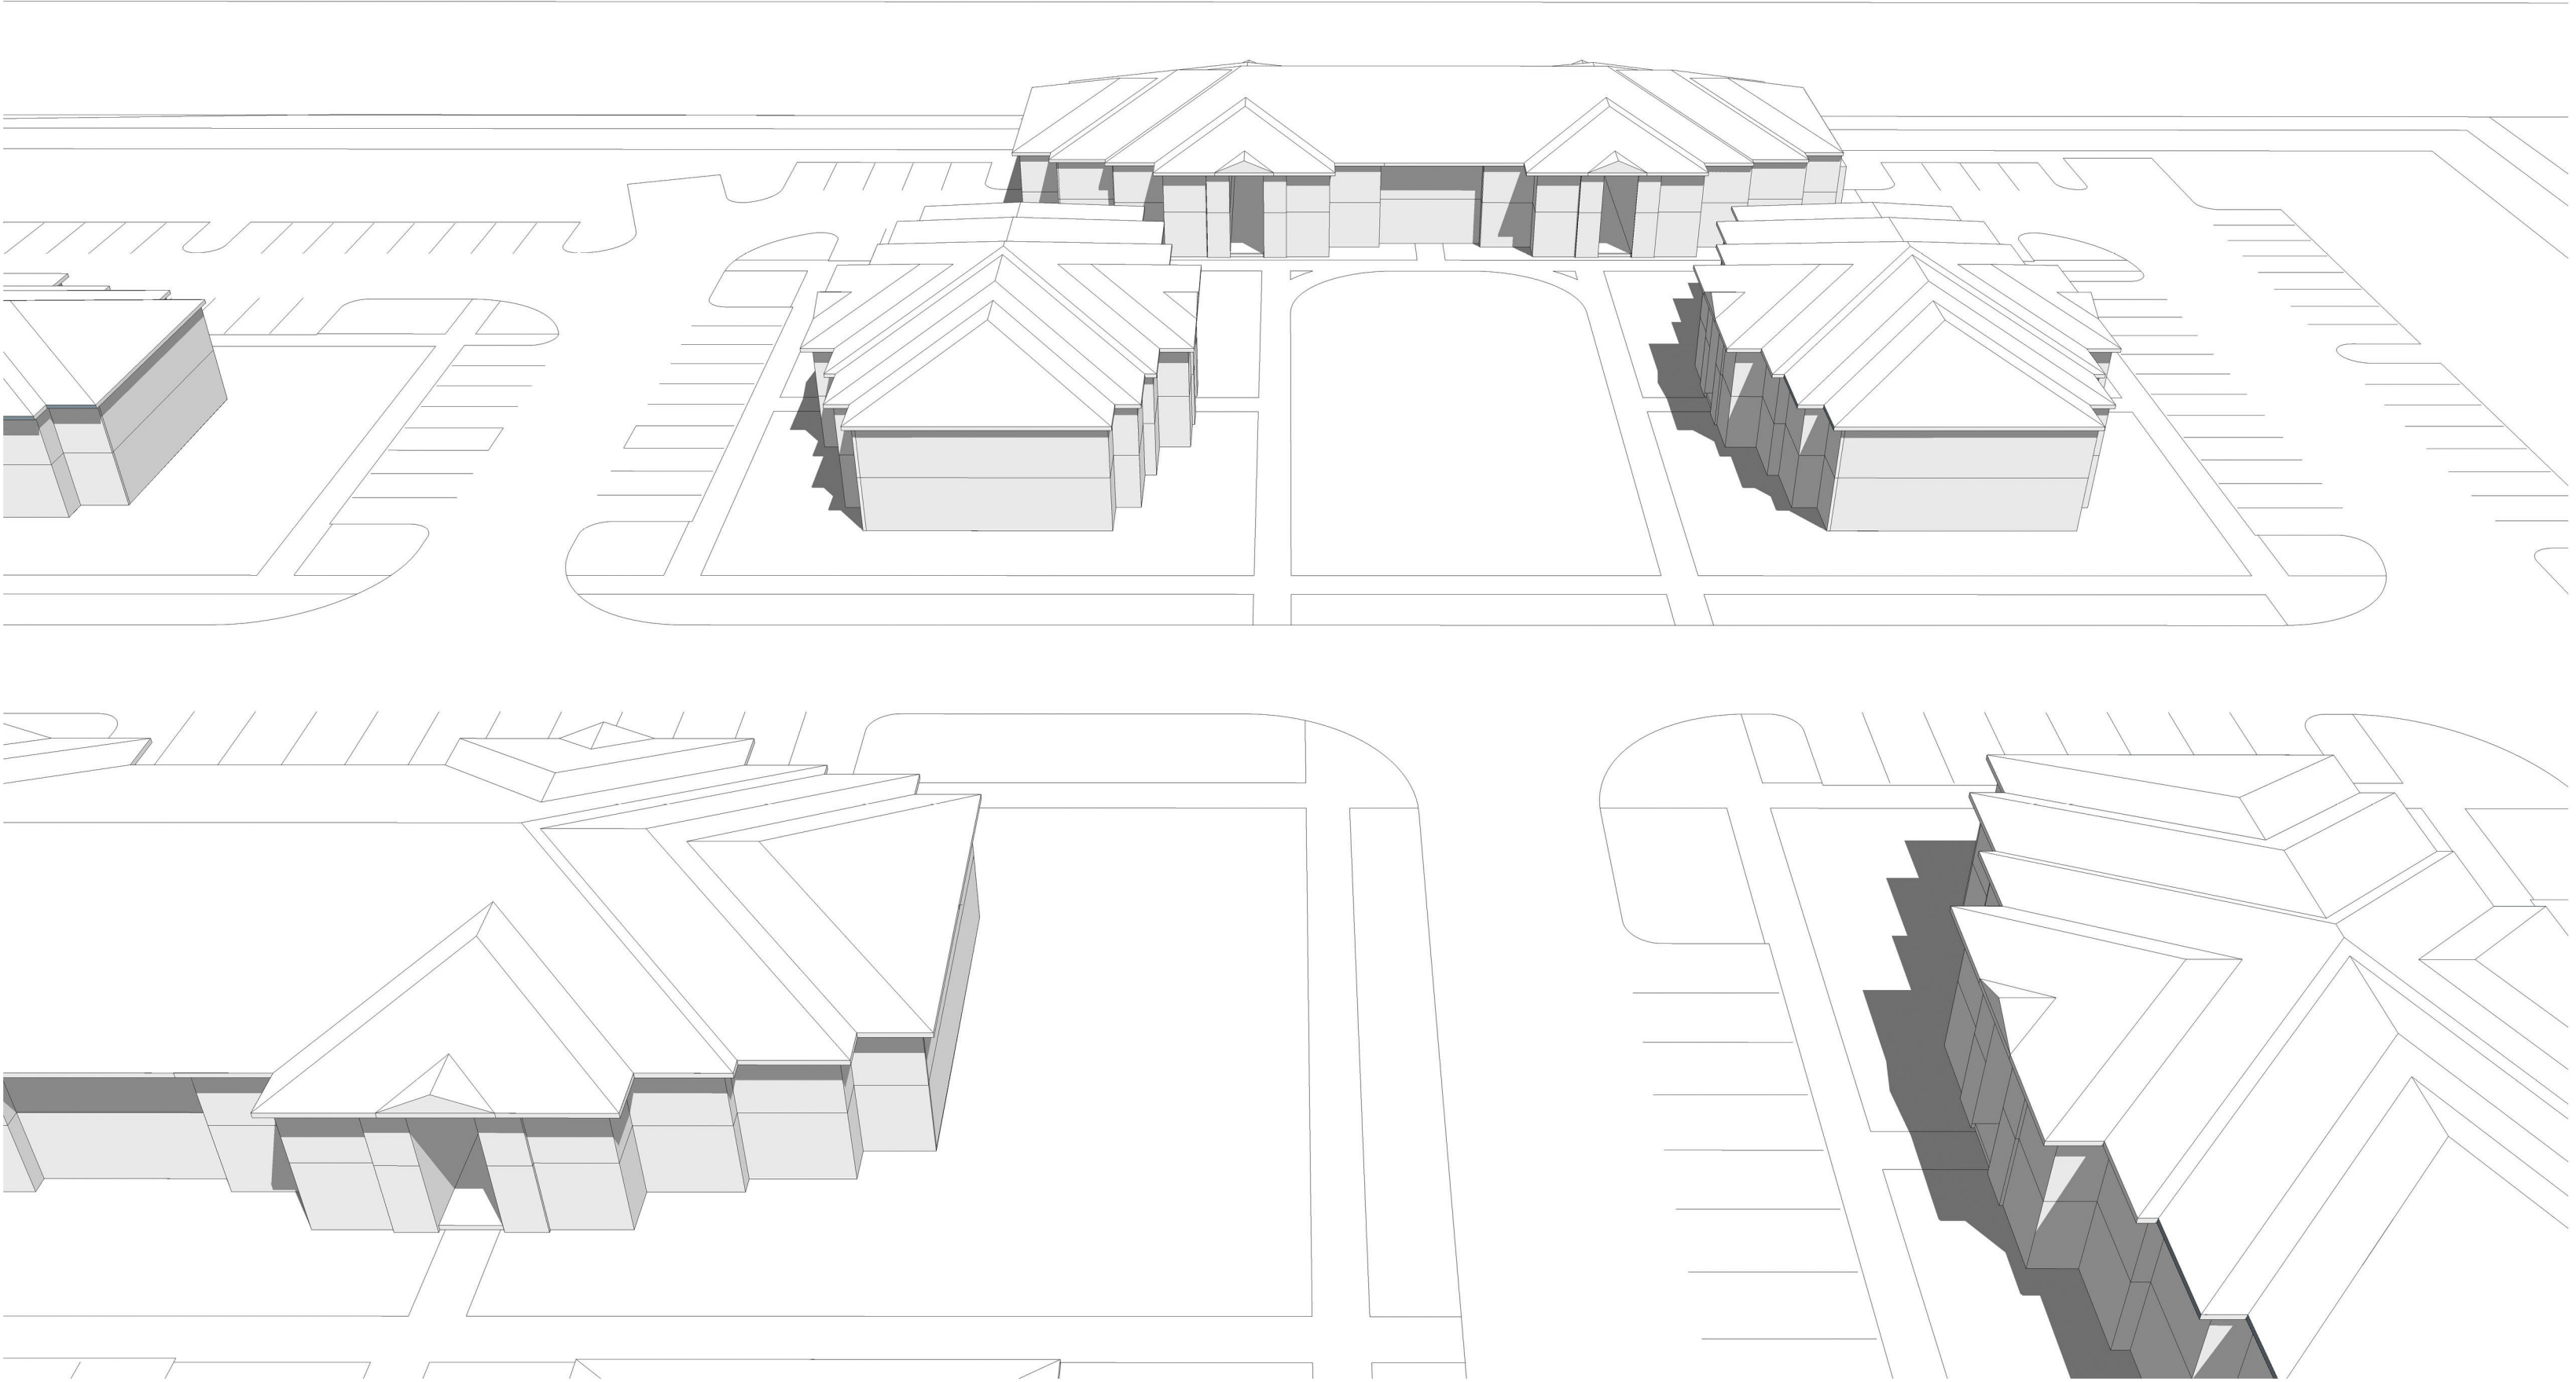


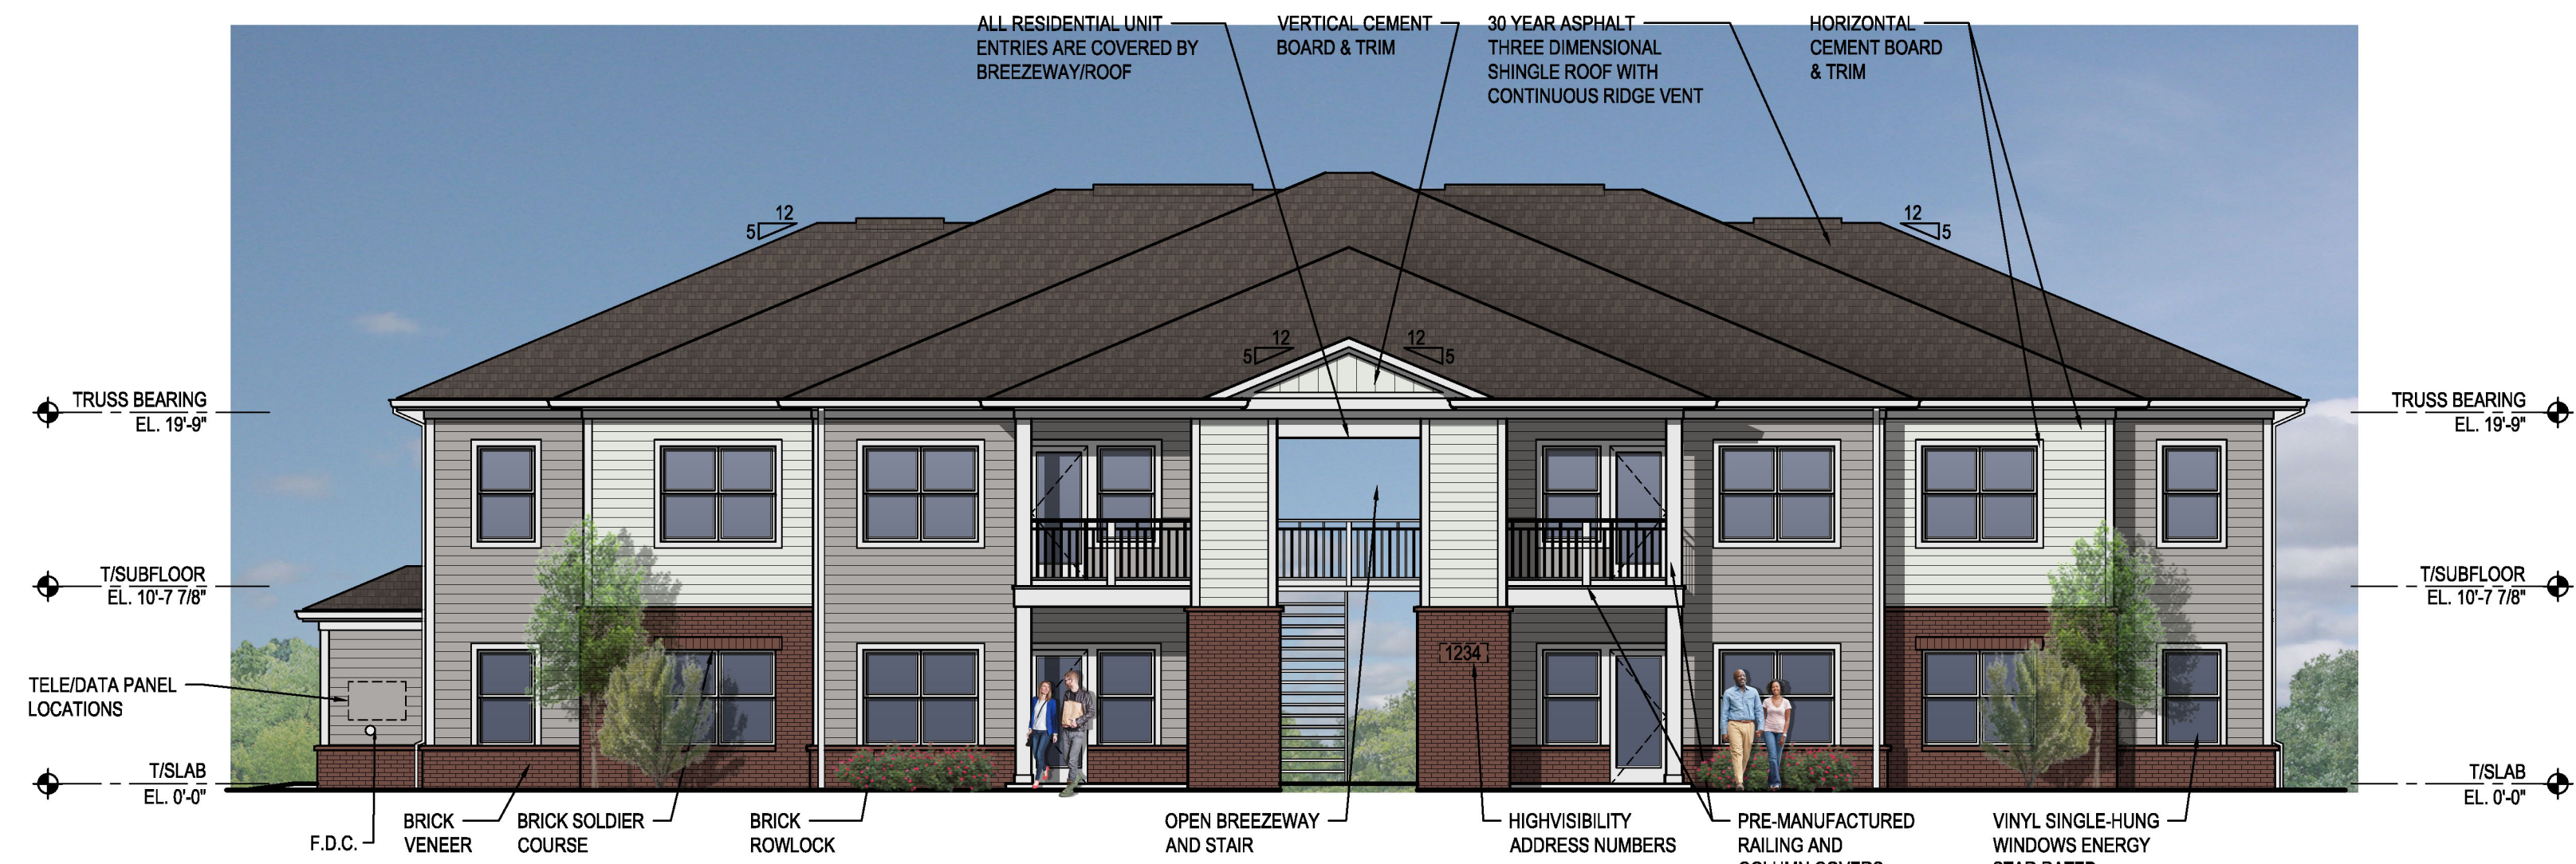

1
A3.11 BUILDING TYPE A FRONT ELEVATION
SCALE: 1/8" = 1'-0" - COLOR SCHEME 1

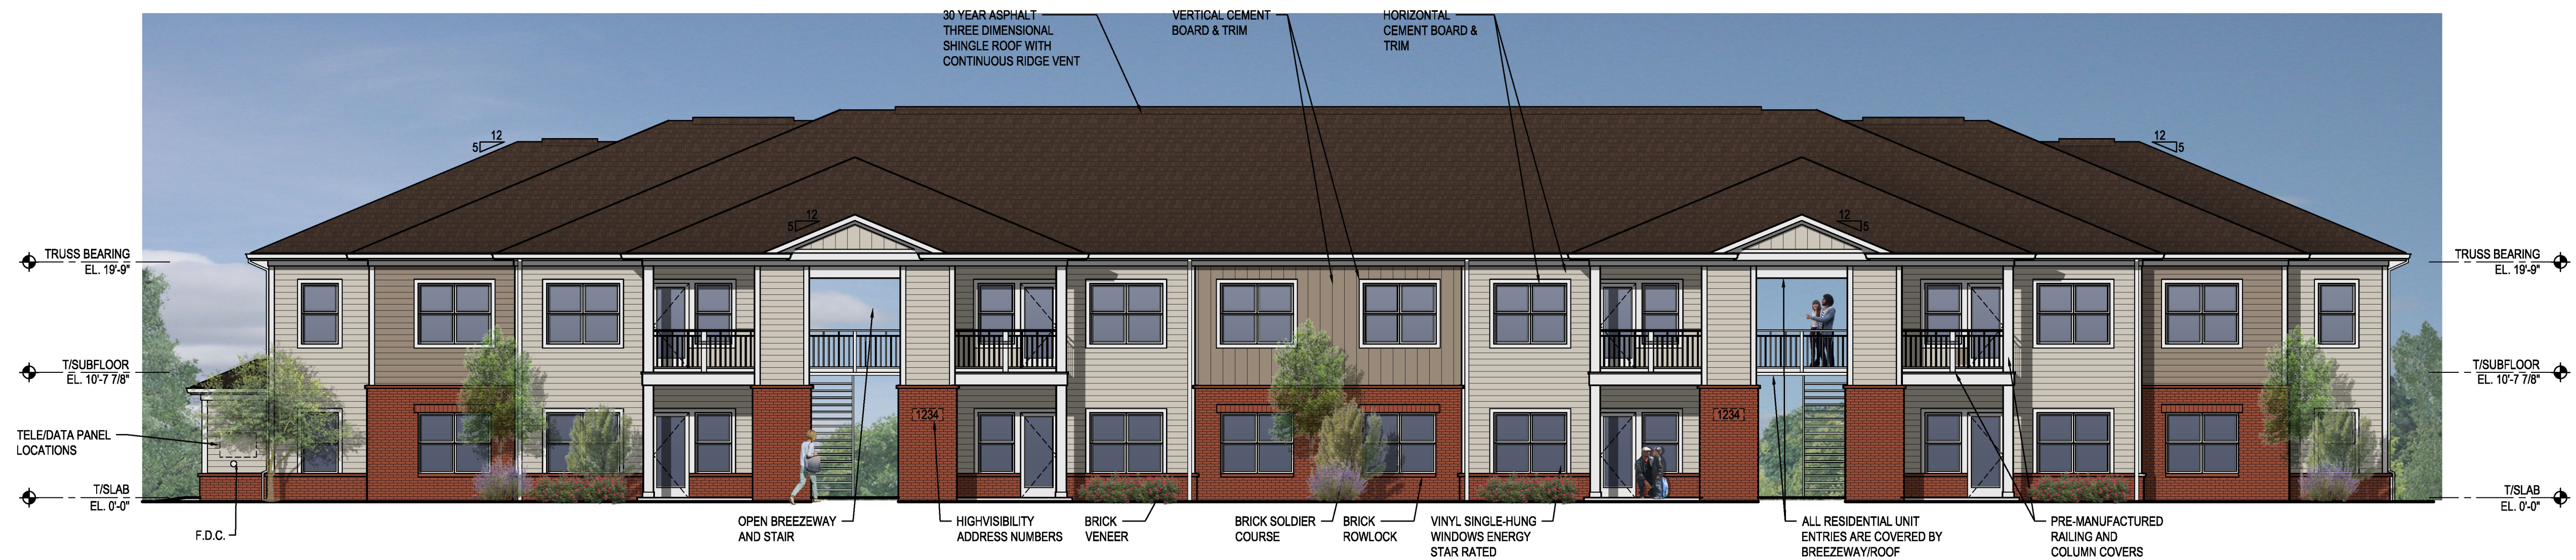

1
A3.21 BUILDING TYPE B FRONT ELEVATION
SCALE: 1/8" = 1'-0" - COLOR SCHEME 2

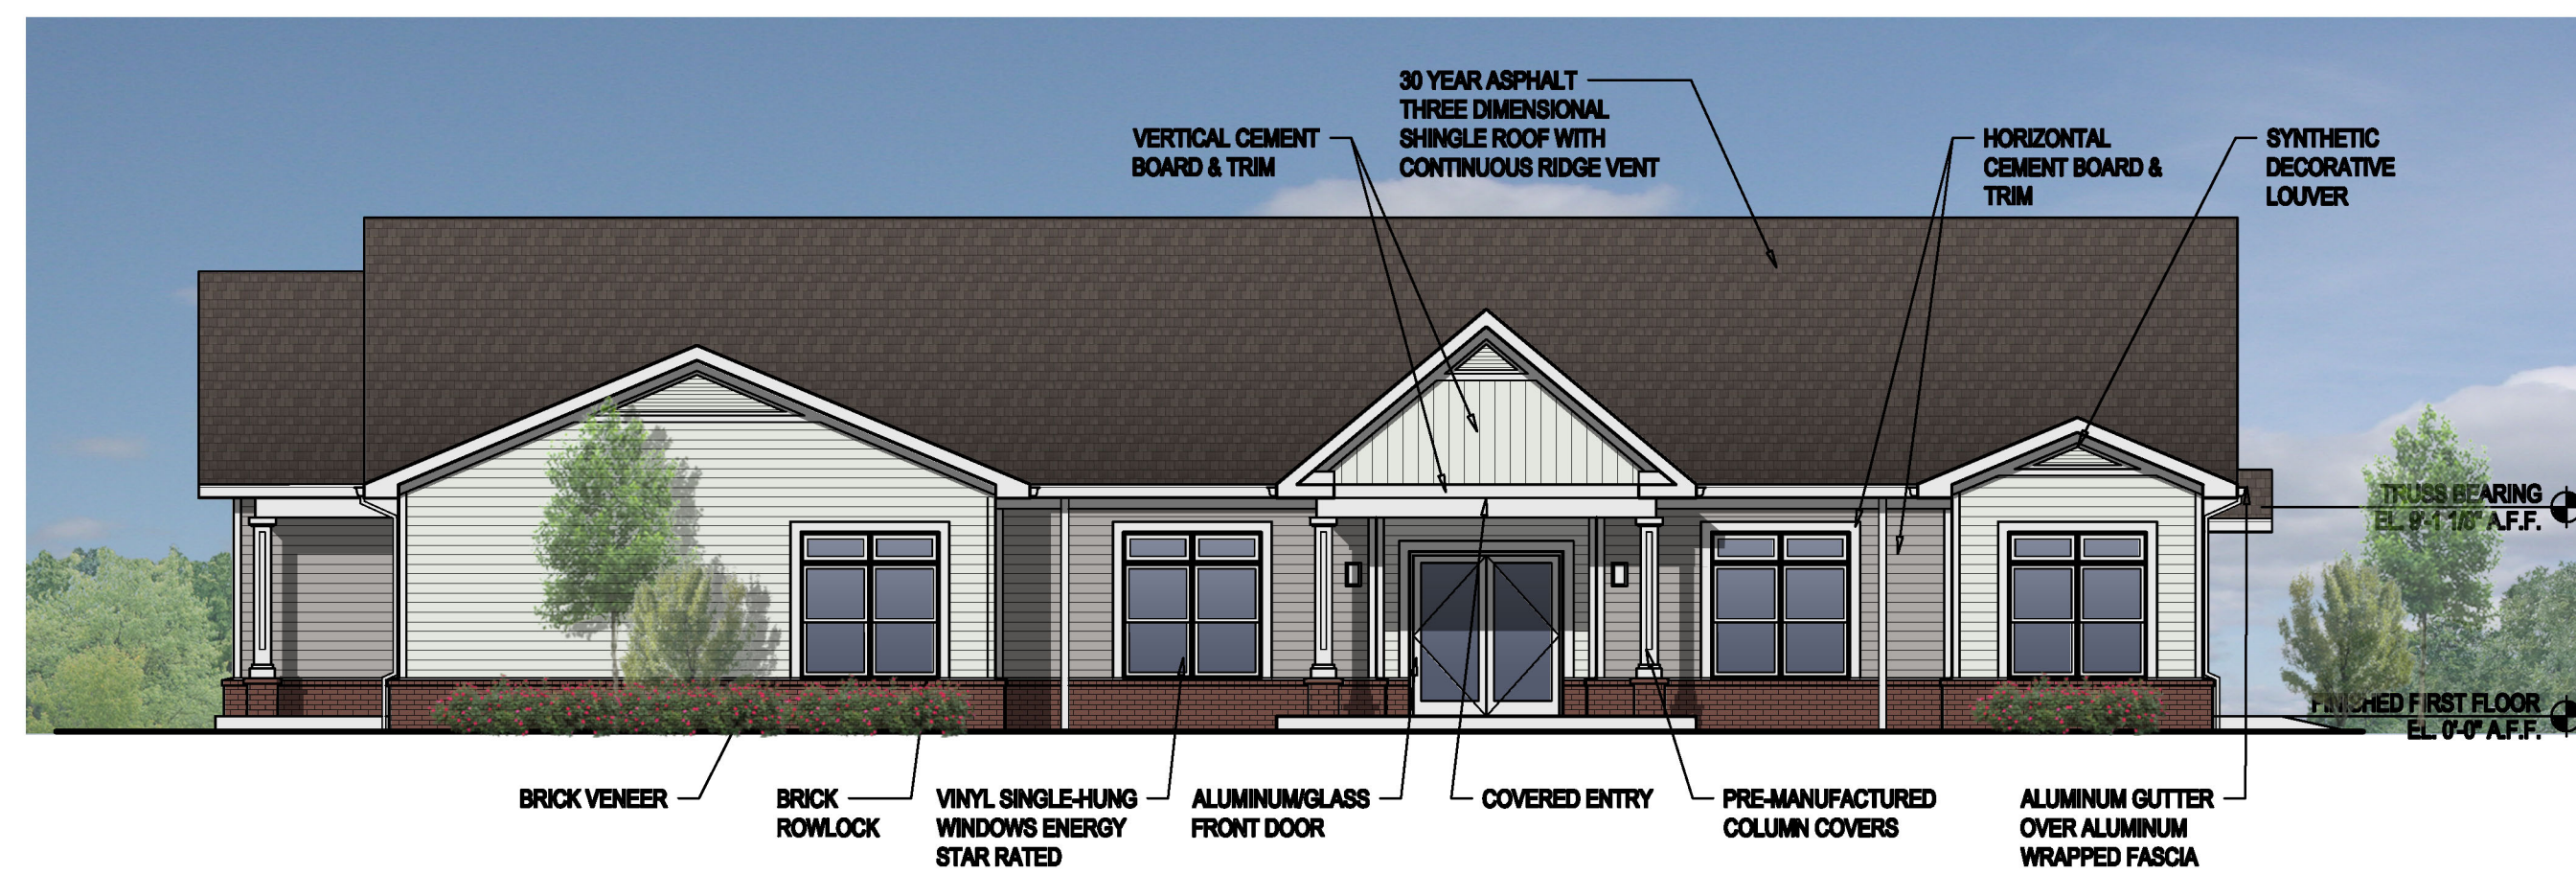

1
A1.31 CLUBHOUSE FRONT ELEVATION
SCALE: 1/8" = 1'-0" - COLOR SCHEME 1

12.04.2020 RDLA 19043

FOUR WINDS COMMONS | BERKSHIRE TOWNSHIP, OHIO | ELEVATIONS

The drawings, specifications, ideas, design and arrangements represented thereby are and shall remain the property of the architect. No part of shall be copied, disclosed to others or used in conjunction with any work or project other than the specific project for which they have been prepared and developed without the written consent of the architect. Visual contact with these drawings or specifications shall constitute conclusive evidence of acceptance of these restrictions. Written dimensions on these drawings shall have precedence over scaled dimensions. Contractors shall verify and be responsible for all dimensions and conditions on the job site, and this office must be notified of any variations from the dimensions and conditions shown by these drawings.




WALLICK *Communities*

RDL
ARCHITECTS

COLOR SCHEME 1 - BUILDING TYPE A & CLUBHOUSE



CERTAINTEED LANDMARK - COLONIAL SLATE

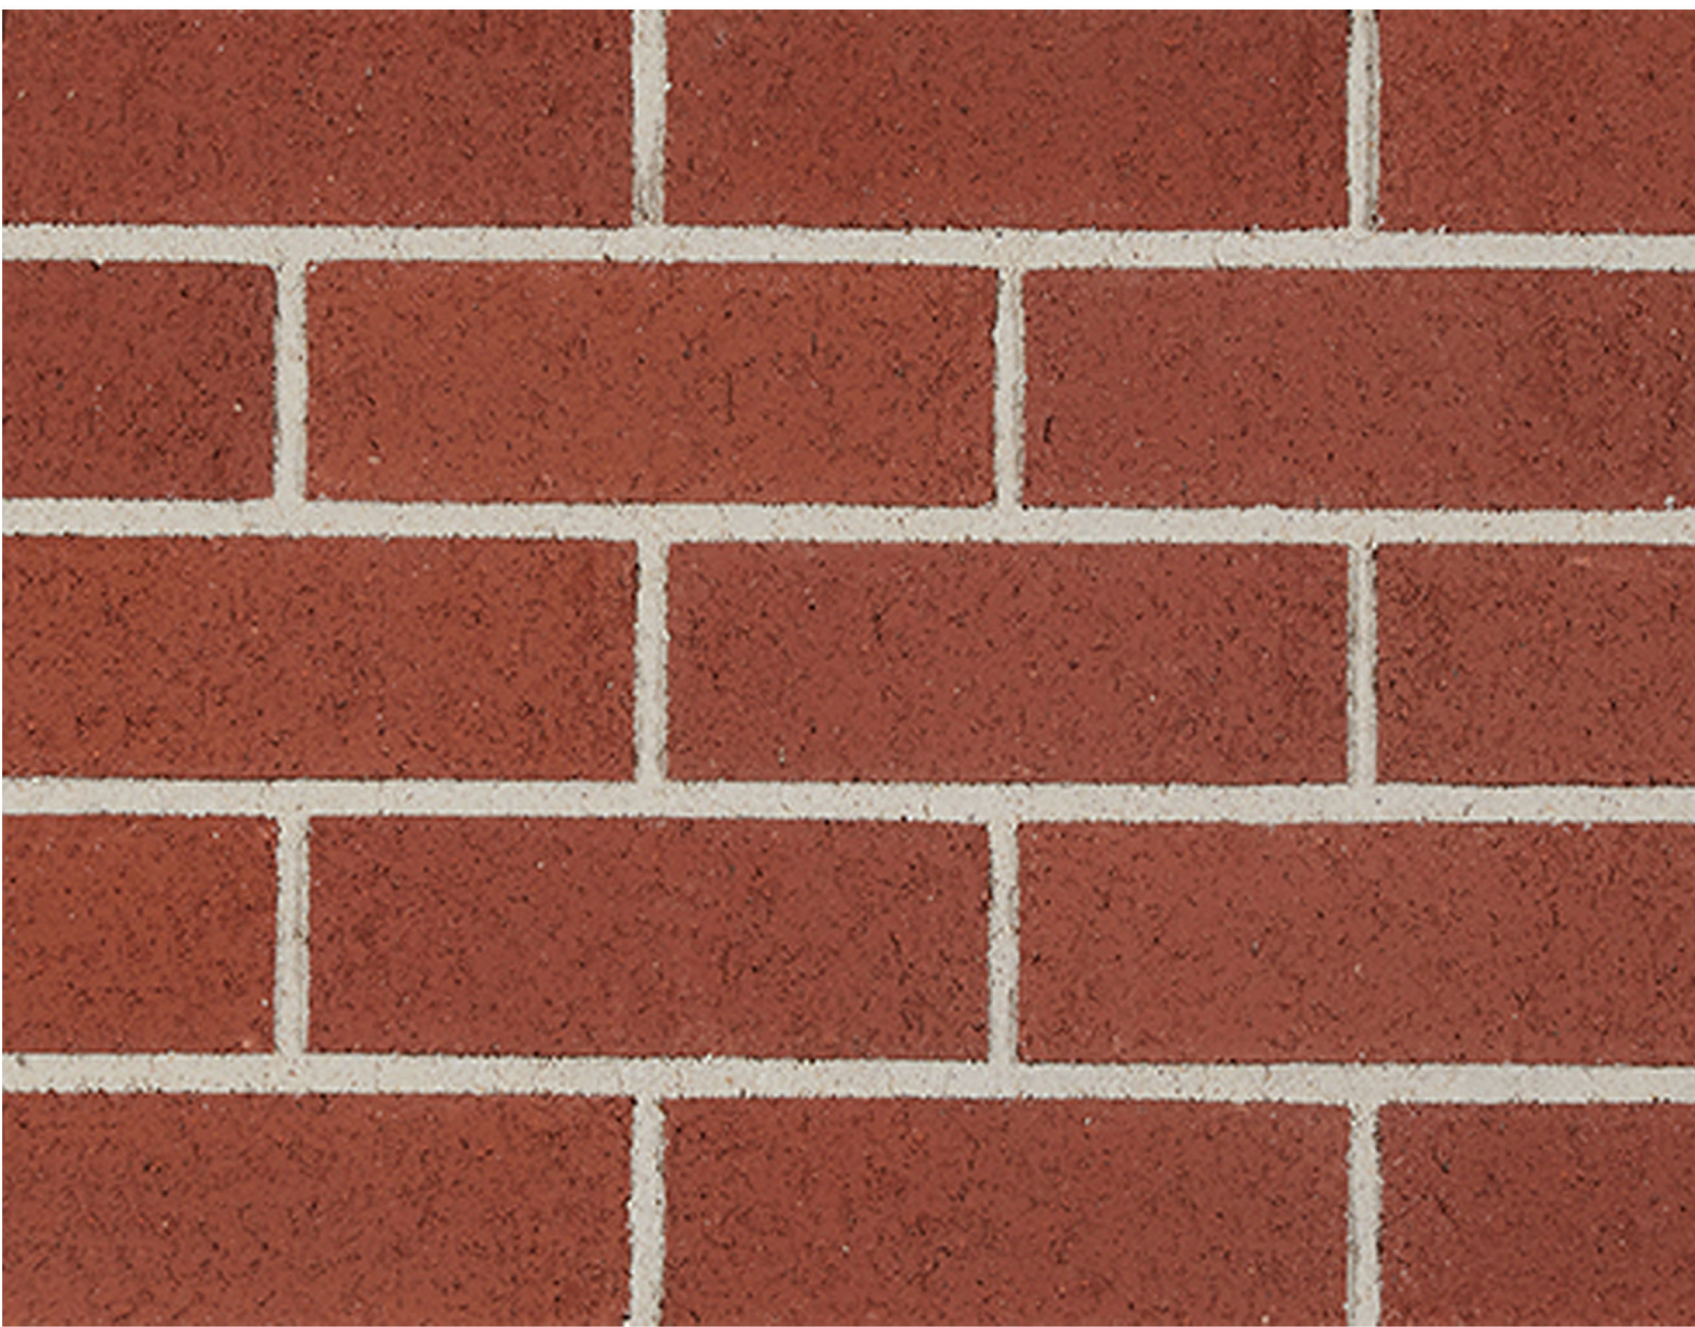


BELDEN BRICK - CHERRY VELOUR



JAMES HARDIE - ARTIC WHITE - PANTONE 663 C



JAMES HARDIE - PEARL GREY - PANTONE 4288 C

 


TRIM - COLOR TO MATCH ARTIC WHITE

COLOR SCHEME 2 - BUILDING TYPE B



CERTAINTEED LANDMARK - HEATHER BLEND

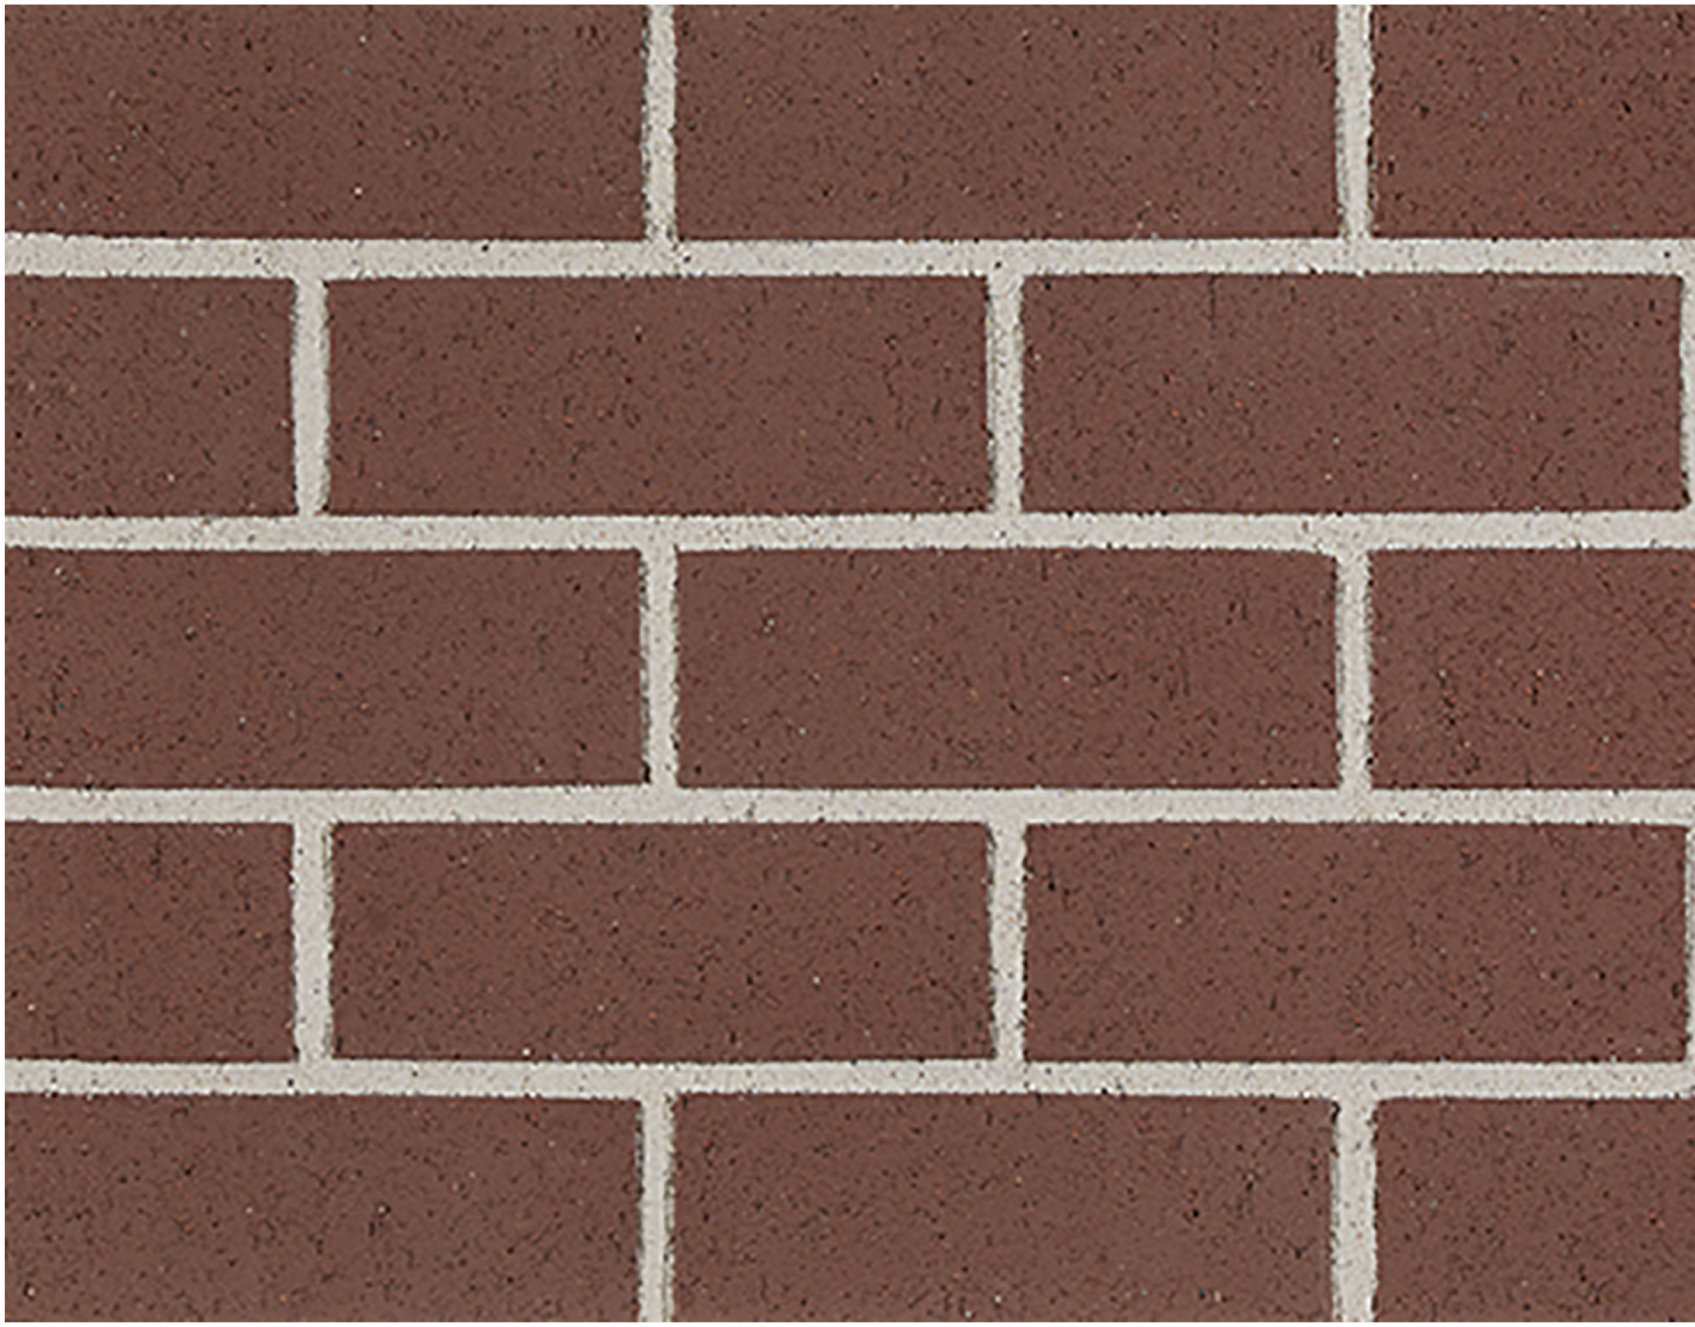


BELDEN BRICK - CLARET VELOUR



JAMES HARDIE - KHAKI BROWN - PANTONE 4268 C



JAMES HARDIE - COBBLE STONE 4177 C

 

TRIM - COLOR TO MATCH ARTIC WHITE