

SOUTH THREE B'S AND K ROAD, BERKSHIRE TOWNSHIP, OHIO


16102 Chagrin Blvd. Suite 200
Shaker Heights, Ohio 44120
PHONE: 216-752-4300
FAX: 216-752-4301
www.RDLarchitects.com

60 West Main Street, Suite 200
New Albany, Ohio 43054
Telephone: 614-863-4640

DUBLIN CAPITAL GROUP
P.O. Box 693
Dublin, Ohio 43017
Telephone: 614-361-6670

FOUR WINDS
COMMONS
BERKSHIRE TOWNSHIP, OHIO

160 WEST MAIN STREET, STE 200
NEW ALBANY, OHIO 43054
614.863.4640

 

12. RESISTANCE RATINGS:	PRIMARY STRUCTURE	1 HR.
	BEARING WALLS - EXTERIOR	1 HR.
	BEARING WALLS - INTERIOR	1 HR.
	NON-BEARING WALLS	0 HR.
	FLOOR CONSTRUCTION & SECONDARY MEMBERS	1 HR.
	ROOF CONSTRUCTION & SECONDARY MEMBERS	1 HR.

10. RESISTANCE RATINGS:	PRIMARY STRUCTURE:	0 HR.
	BEARING WALLS EXTERIOR:	0 HR.
	NONBEARING WALLS AND PARTITIONS INTERIOR:	0 HR.
	ROOF CONSTRUCTION & ASSOC. SECONDARY MEMBERS:	0 HR.
	INCIDENTAL USE SEPARATION:	1 HR.

A0.10	COVER SHEET & BUILDING CODE DATA
A1.01	SITE KEY PLAN
A1.02	MAIL KIOSK PLANS, ELEVATIONS & SIGNAGE
A1.11	BUILDING TYPE A FLOOR PLANS
A1.21	BUILDING TYPE B FLOOR PLANS
A1.31	CLUBHOUSE FLOOR PLAN & EXTERIOR ELEVATIONS
A3.11	BUILDING TYPE A EXTERIOR ELEVATIONS
A3.21	BUILDING TYPE B EXTERIOR ELEVATIONS
A4.20	UNIT PLANS 2A, 2A-SI & 2A4C
A4.30	UNIT PLANS 3A, 3A-SI & 3A4C
A7.00	TYPICAL WALL SECTIONS
ES.01	SITE LIGHTING PHOTOMETRIC PLAN
ES.02	SITE LIGHTING PHOTOMETRIC PLAN & DETAILS

DESCRIPTION	# OF UNITS	UNIT GROSS AREA	TOTAL UNIT GROSS AREA	NET RENTABLE UNIT (UNIT + BALCONY* STORAGE)
2A 2 BEDRM / 1 BATH	91	918 S.F.	83,538 S.F.	999 S.F.
2A-SI 2 BEDRM / 1 BATH	06	918 S.F.	5,508 S.F.	999 S.F.
2HC 2 BEDRM / 1 BATH	07	918 S.F.	6,426 S.F.	999 S.F.
3A 3 BEDRM / 2 BATH	164	1,113 S.F.	204,792 S.F.	1,194 S.F.
3HC 3 BEDRM / 2 BATH	08	1,113 S.F.	8,904 S.F.	1,194 S.F.
	296		309,168 S.F.	

* DOES NOT INCLUDE BALCONIES & EXTERIOR STORAGE

NOTE: SQUARE FOOTAGE IS MEASURED BY ROOM GROSS METHOD.

UNIT GROSS AREA - DOES NOT INCLUDE COVERED PATIOS, PORCHES AND EXTERIOR STORAGE.

CONSTRUCTION STORAGE AREA - INCLUDES COVERED PATIOS, PORCHES AND EXTERIOR STORAGE.

NET RENTABLE AREA (PER UNIT) = UNIT SF - UNIT GROSS AREA - UNIT PRIVATE BALCONY/PATIO

THE DRAWINGS, SPECIFICATIONS, IDEAS, DESIGNS, AND ARRANGEMENTS REPRESENTED THEREIN ARE AND SHALL REMAIN THE SOLE PROPERTY OF THE ARCHITECT, AND SHALL NOT BE DISCLOSED TO OTHER OR USED IN CONNECTION WITH ANY WORK OR PROJECT OTHER THAN THE SPECIFIC PROJECT FOR WHICH THEY HAVE BEEN PREPARED AND DEVELOPED WITHOUT THE WRITTEN CONSENT OF THE ARCHITECT. VISUAL CONTACT WITH THESE DRAWINGS OR SPECIFICATIONS SHALL CONSTITUTE CONCLUSIVE EVIDENCE OF ACCEPTANCE OF THESE RESTRICTIONS. WRITTEN DIMENSIONS ON THESE DRAWINGS SHALL HAVE PRECEDENCE OVER SCALED DIMENSIONS. CONTRACTORS SHALL VERIFY AND BE RESPONSIBLE FOR THE ACCURACY OF ALL DIMENSIONS. ANY DISCREPANCIES OR OMISSIONS MUST BE NOTED BY THE ARCHITECT IMMEDIATELY UPON DISCOVERY. THE DIMENSIONS AND CONDITIONS SHOWN BY THESE DRAWINGS.

△ _____
△ _____
△ _____
△ _____
△ _____
△ _____
△ _____
△ _____
△ _____

COVER SHEET &
BUILDING CODE DATA

PROJECT #	19043
DRAWN BY	
CHECKED BY	RDL
FILE NAME	
PLOT DATE	December 4, 2020

COPYRIGHT © 2020 ALL RIGHTS RESERVED

A0.10

SSUE


[illegible]

SCALE: 1" = 100'-0"




A horizontal scale bar with tick marks at 50', 100', and 150'.


Copyright © 2020 All Rights Reserved

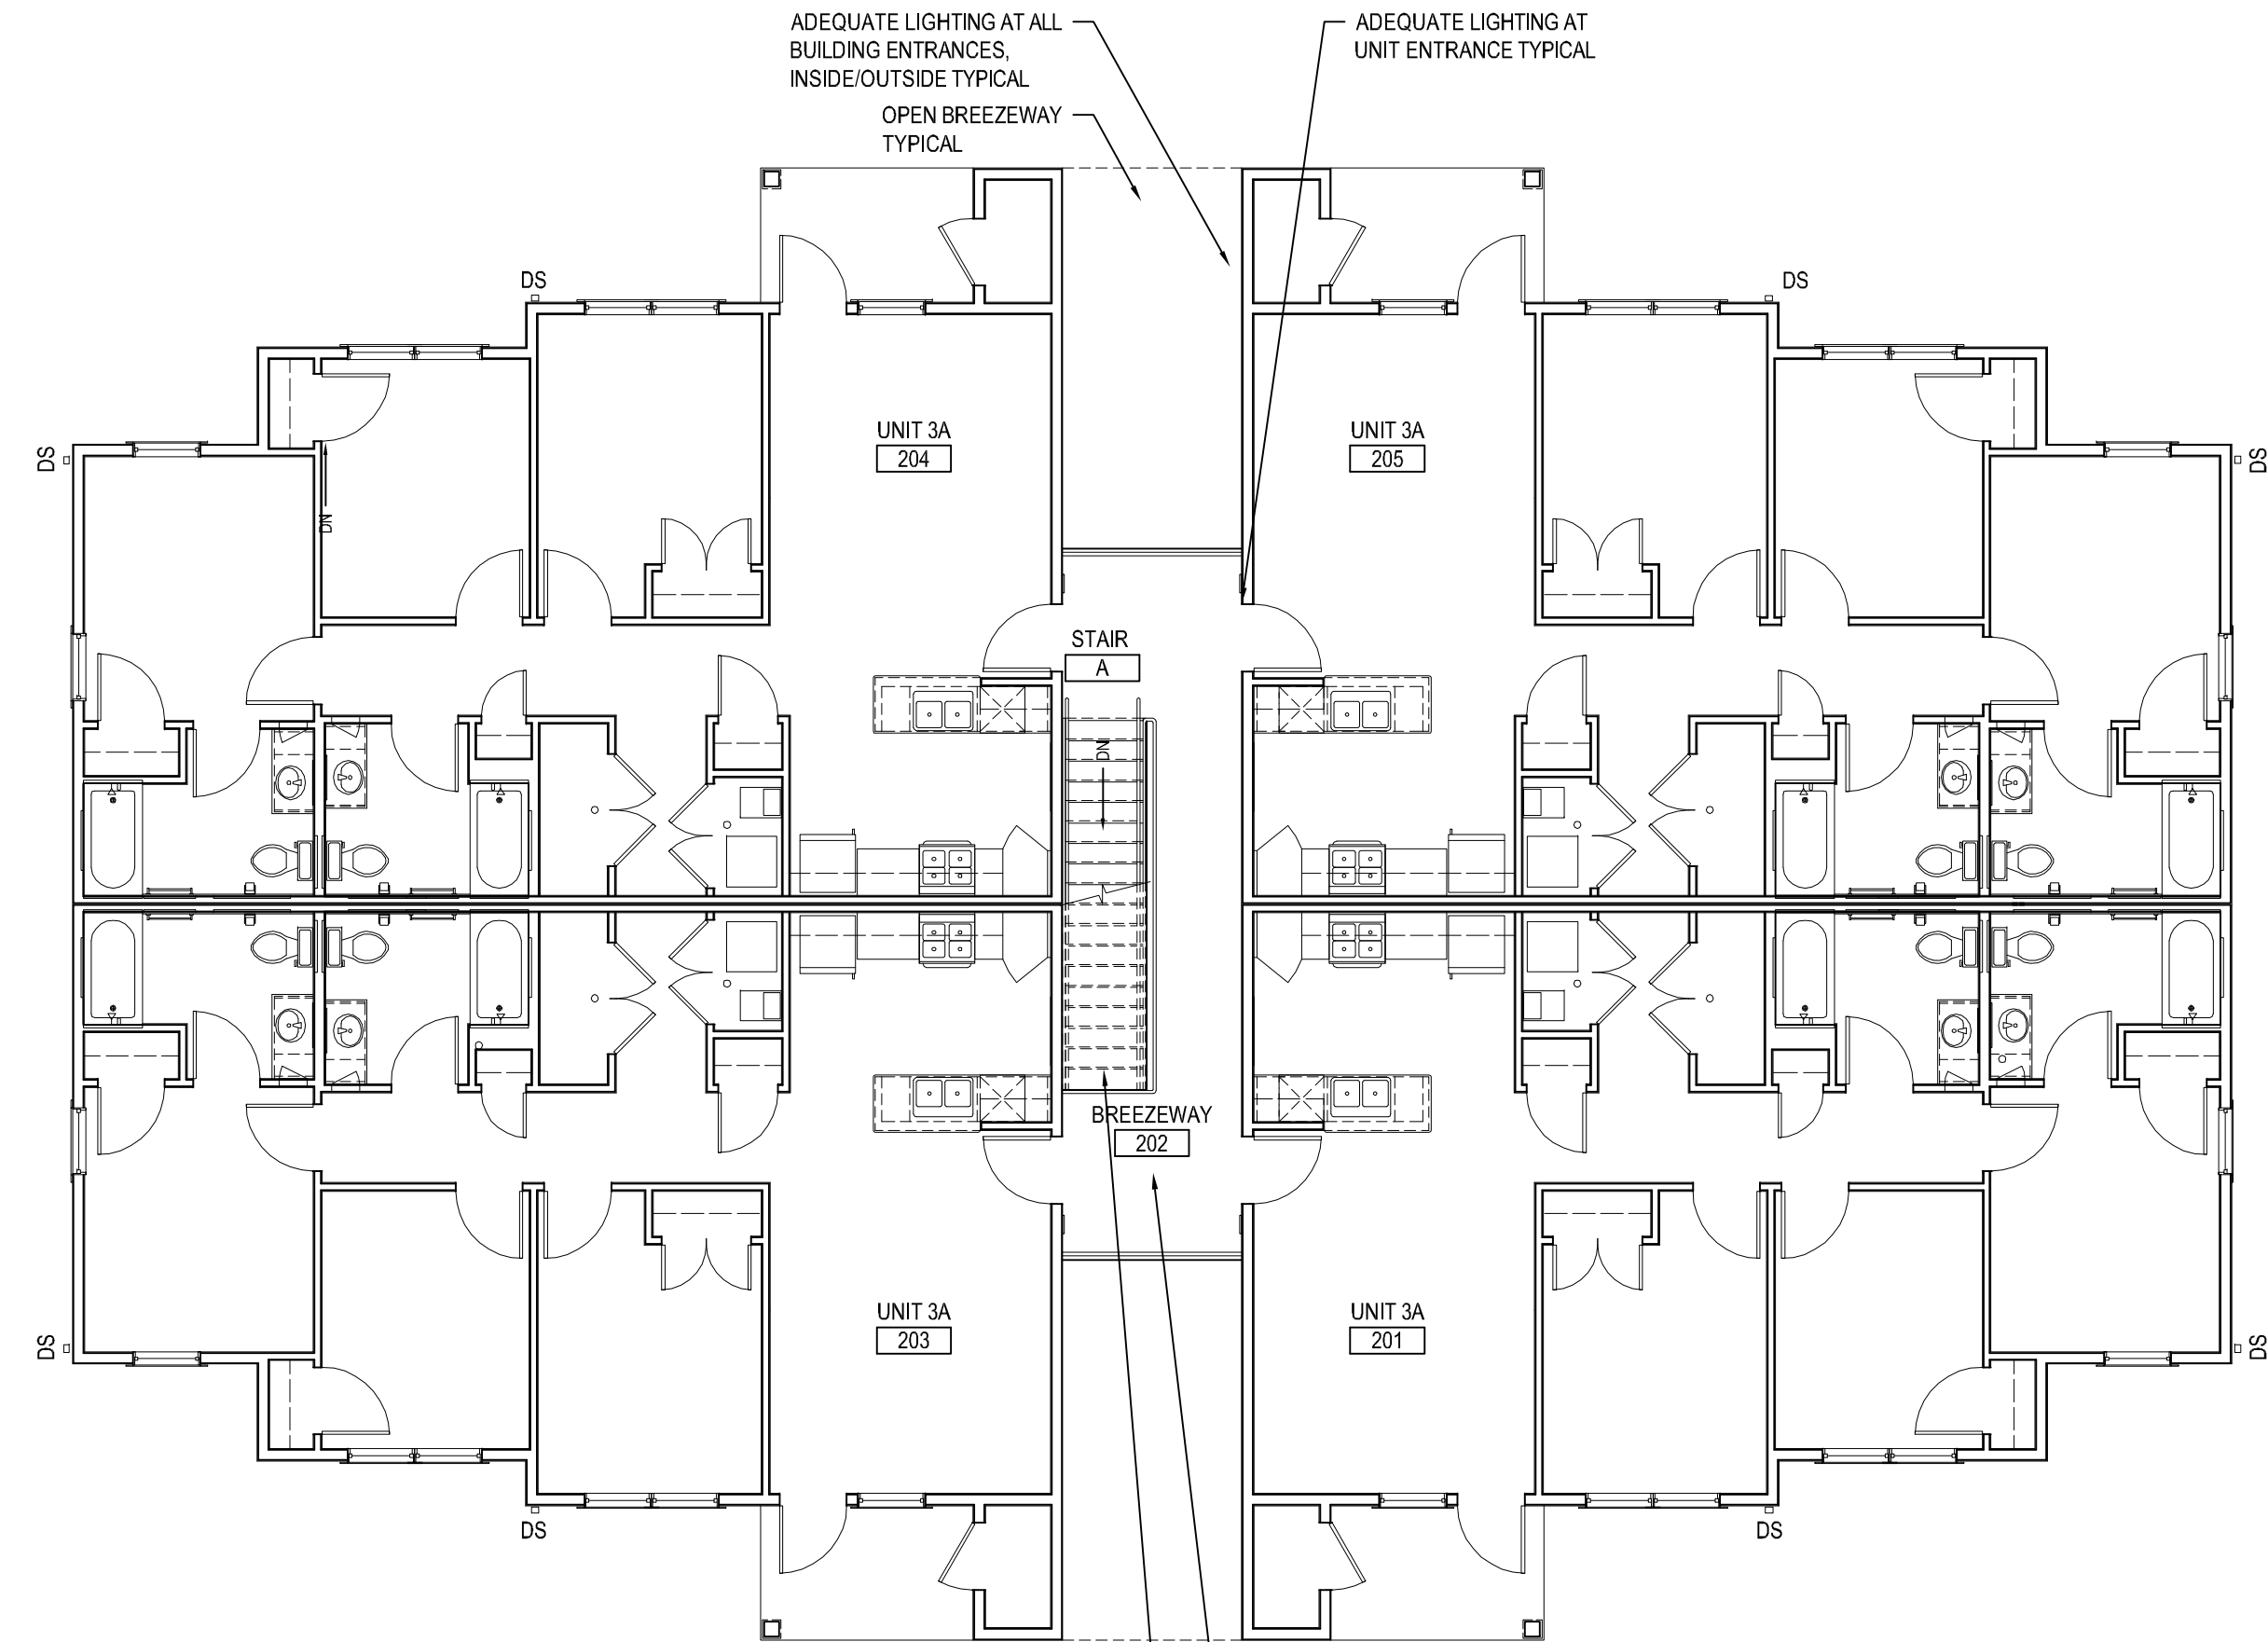

2 BUILDING TYPE A SECOND FLOOR PLAN
A1.11 SCALE: 1/8" = 1'-0"

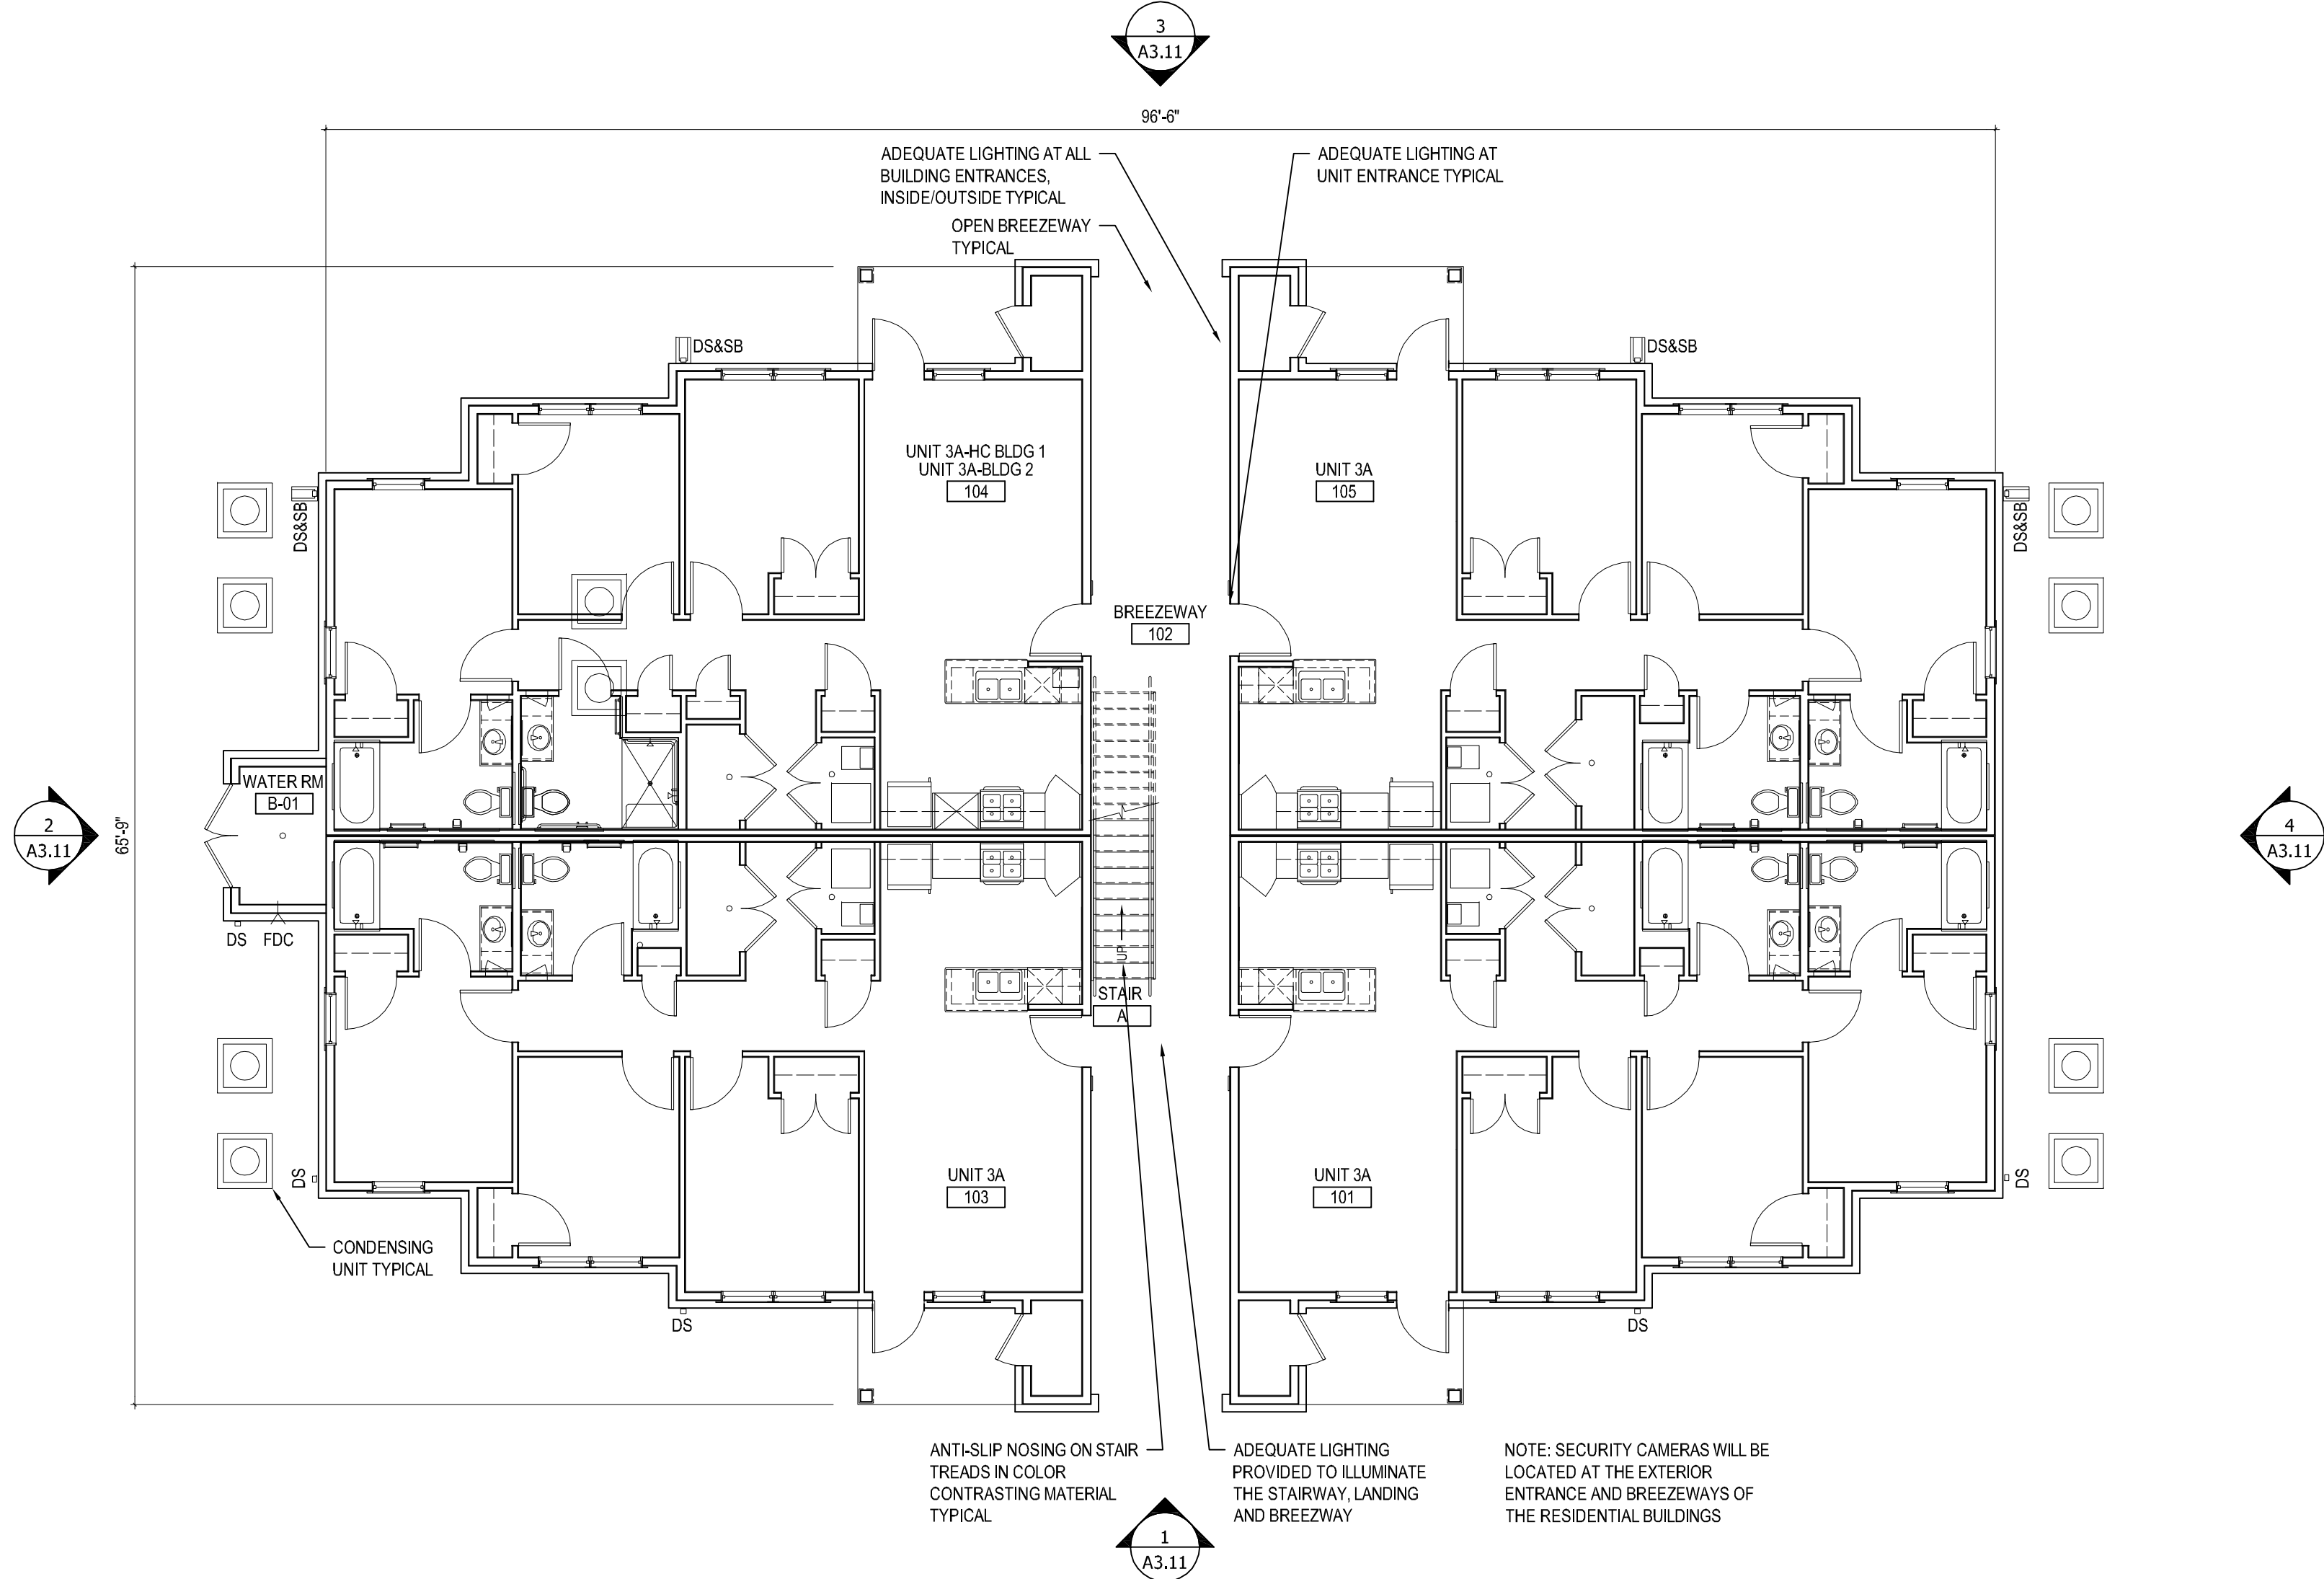

1 BUILDING TYPE A FIRST FLOOR PLAN
A1.11 SCALE: 1/8" = 1'-0"

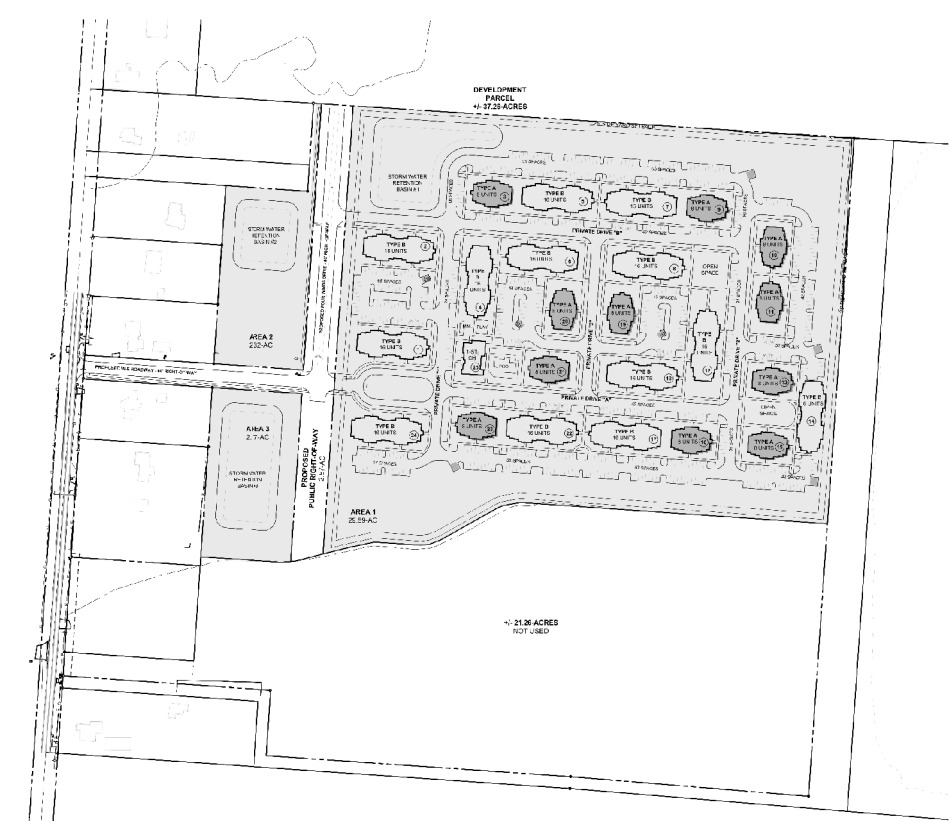

A BUILDING TYPE A KEY PLAN
A1.11 SCALE: N.T.S.

THE DRAWINGS, SPECIFICATIONS, IDEAS, DESIGNS AND CONCEPTS HEREIN ARE THE PROPERTY OF RDL ARCHITECTS AND SHALL BE KEPT IN CONFIDENCE. NO PART OF THIS DOCUMENT SHALL BE REPRODUCED OR TRANSMITTED IN ANY FORM OR BY ANY MEANS, ELECTRONIC OR MECHANICAL, INCLUDING PHOTOCOPYING, RECORDING, OR BY ANY INFORMATION STORAGE AND RETRIEVAL SYSTEM, WITHOUT THE WRITTEN CONSENT OF RDL ARCHITECTS. THE DRAWINGS OR SPECIFICATIONS SHALL CONSTITUTE CONCLUSIVE EVIDENCE OF THE DESIGN AND SHALL HAVE PRECEDENCE OVER ANY OTHER DOCUMENTS. CONTRACTORS SHALL VERIFY AND BE RESPONSIBLE FOR THE ACCURACY OF ALL DIMENSIONS AND CONDITIONS SHOWN IN THESE DRAWINGS. THE DIMENSIONS AND CONDITIONS SHOWN IN THESE DRAWINGS SHALL BE THE BASIS FOR THE CONSTRUCTION OF THE PROJECT.

ISSUE

- ▲ 2020-11-06 PRELIMINARY PLAN
- ▲ 2020-12-04 ZONING SUBMITTAL
- ▲
- ▲
- ▲
- ▲
- ▲
- ▲
- ▲
- ▲
- ▲


BUILDING TYPE A FLOOR PLANS

SCALE: 1/8" = 1'-0"


PROJECT # 19043
DRAWN BY
CHECKED BY RDL
FILE NAME
PLOT DATE December 4, 2020

COPYRIGHT © 2020 ALL RIGHTS RESERVED


A1.11

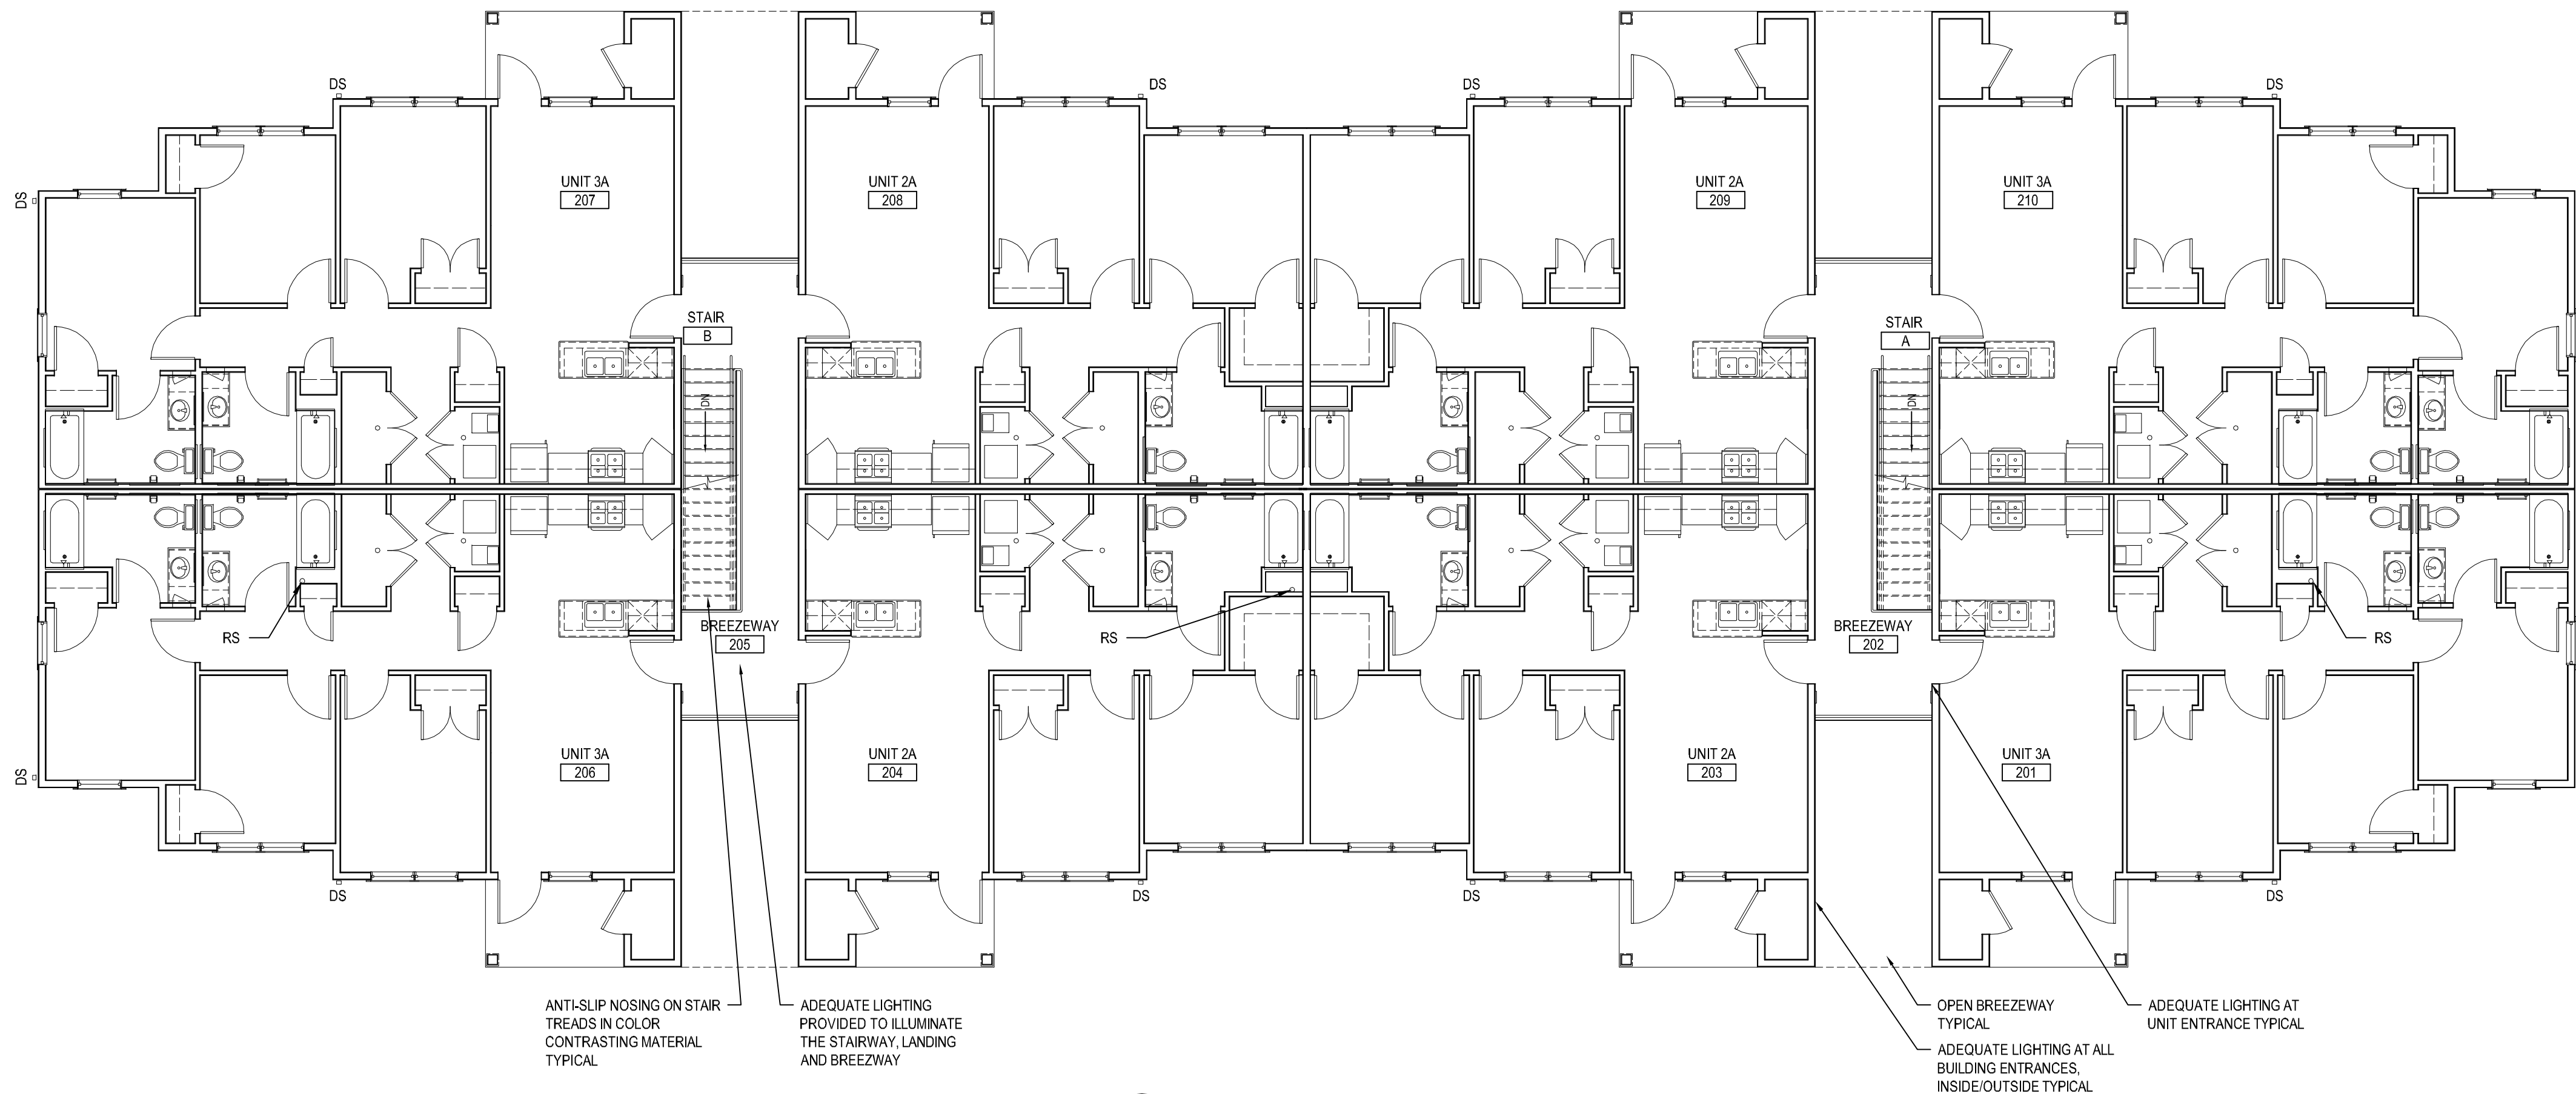

2 BUILDING TYPE B SECOND FLOOR PLAN
A1.21 SCALE: 1/8" = 1'-0"

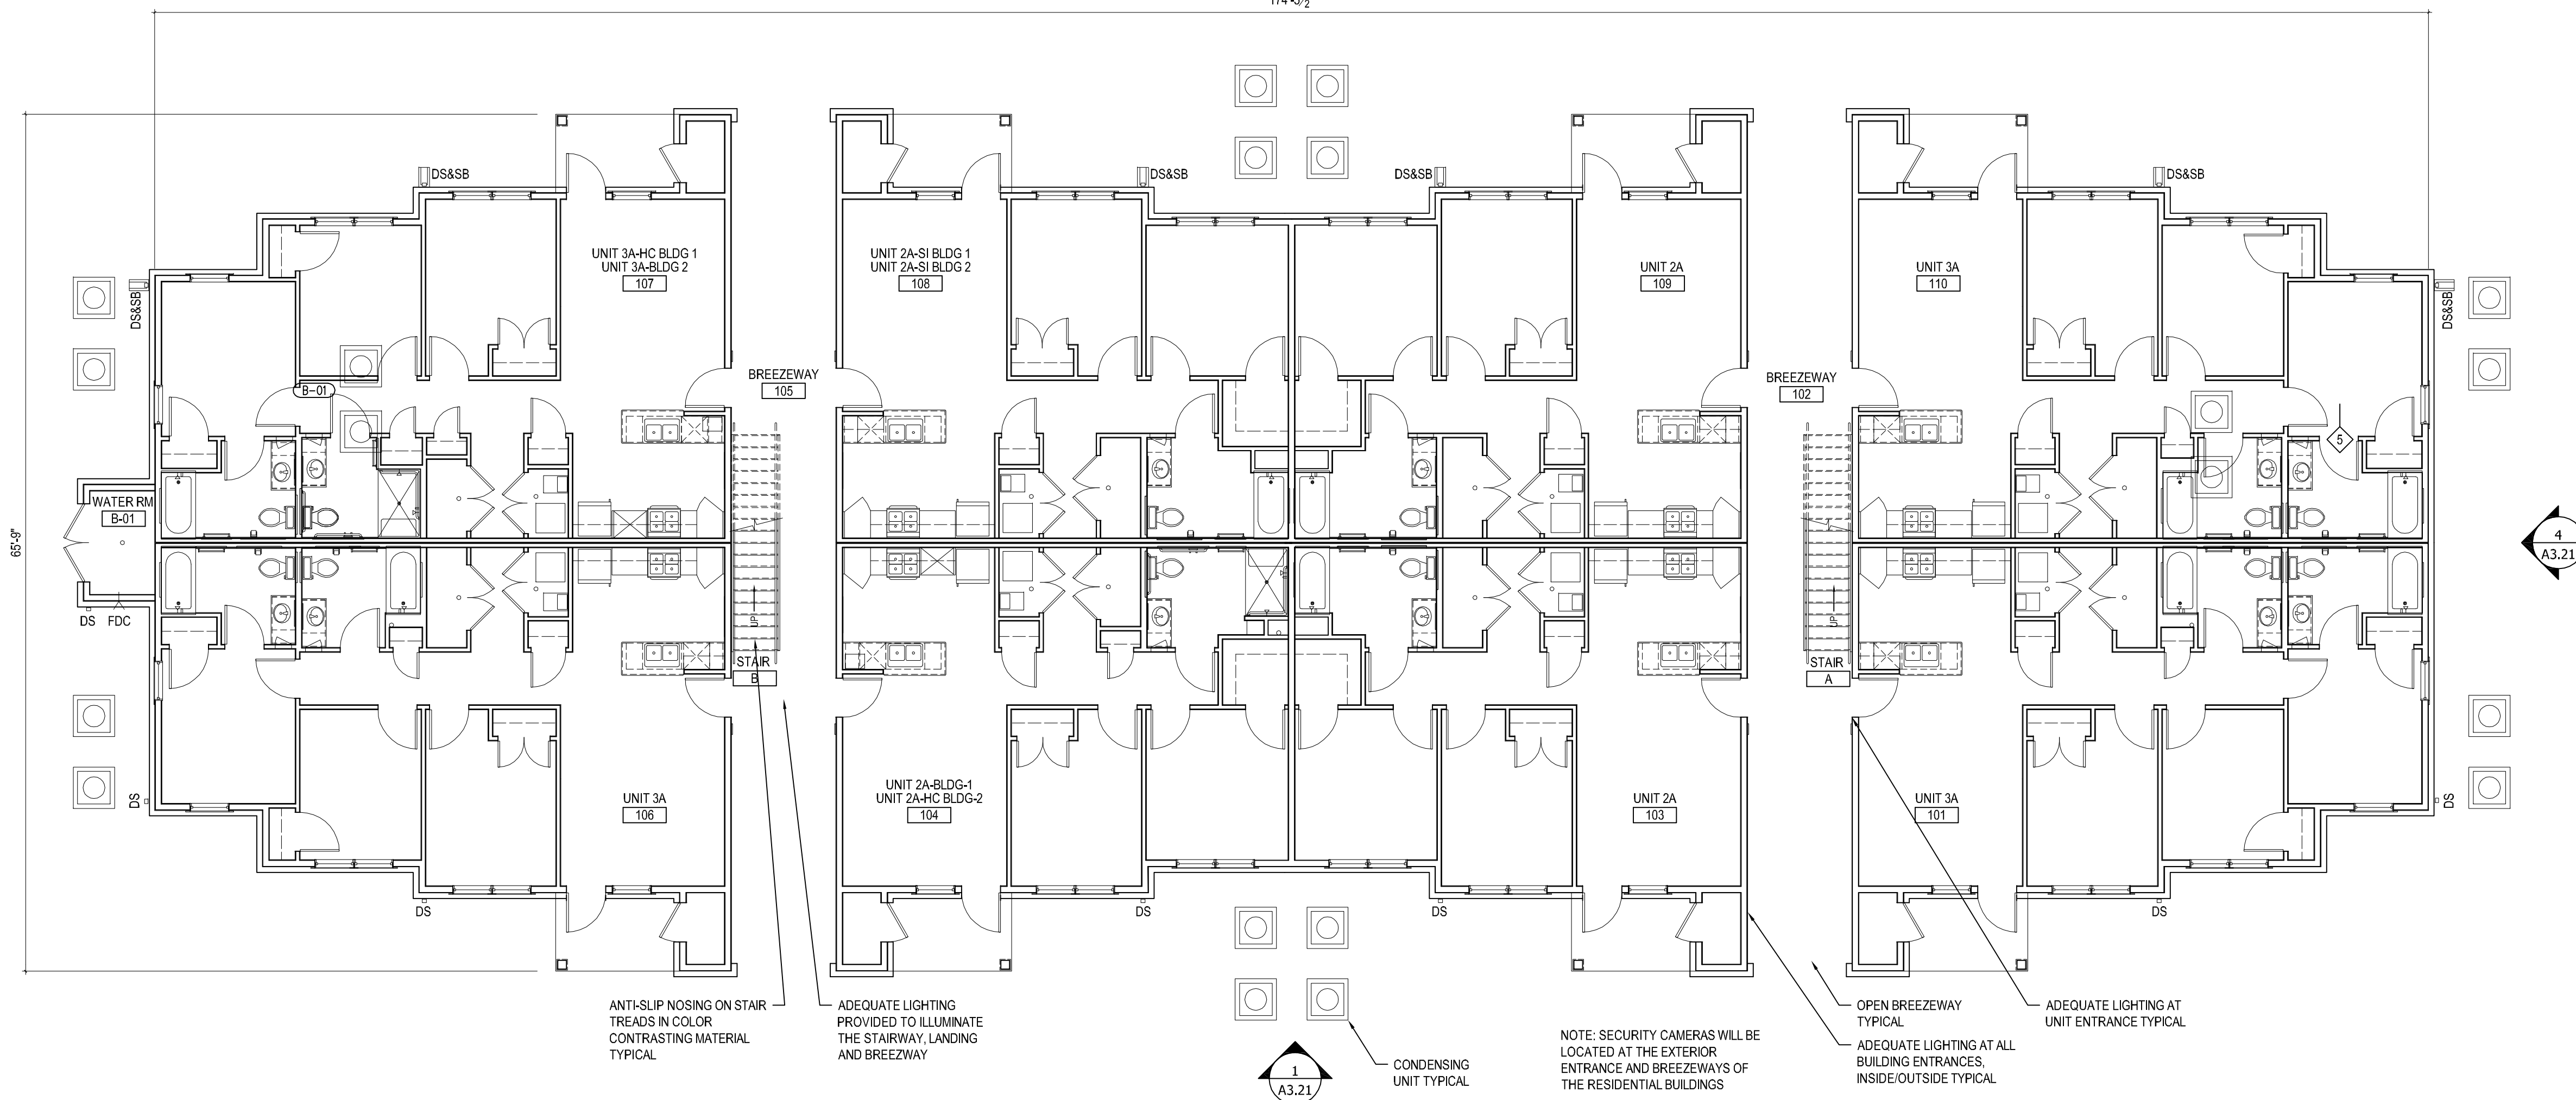

1 BUILDING TYPE B FIRST FLOOR PLAN
A1.21 SCALE: 1/8" = 1'-0"

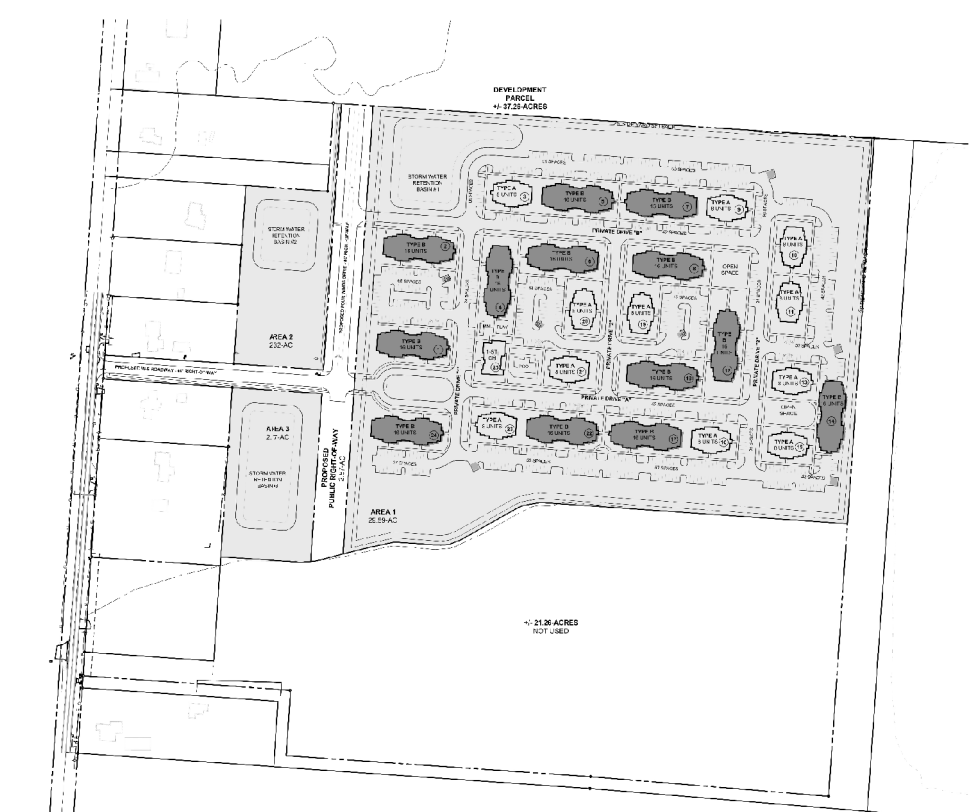

A BUILDING TYPE B KEY PLAN
A1.21 SCALE: N.T.S.

THE DRAWINGS, SPECIFICATIONS, IDEAS, DESIGNS AND CONCEPTS HEREIN ARE THE PROPERTY OF RDL ARCHITECTS AND SHALL BE KEPT IN CONFIDENCE. NO PART OF THIS PROJECT SHALL BE COPIED, REPRODUCED, OR USED IN ANY MANNER WITHOUT THE WRITTEN CONSENT OF THE ARCHITECT. VISUAL CONTACT WITH THESE DRAWINGS OR SPECIFICATIONS SHALL CONSTITUTE CONCLUSIVE EVIDENCE OF THE ARCHITECT'S KNOWLEDGE OF ANY VIOLATION OF THESE DIMENSIONS. CONTRACTORS SHALL VERIFY AND BE RESPONSIBLE FOR THE ACCURACY OF ALL DIMENSIONS SHOWN ON SITE AND THIS OFFICE MUST BE NOTIFIED OF ANY VIOLATIONS FROM THE DIMENSIONS AND CONDITIONS SHOWN BY THESE DRAWINGS.

ISSUE

▲	2020-11-06 PRELIMINARY PLAN
▲	2020-12-04 ZONING SUBMITTAL
▲	
▲	
▲	
▲	
▲	
▲	
▲	
▲	

BUILDING TYPE B FLOOR PLANS

SCALE: 1/8" = 1'-0"

PROJECT #	19043
DRAWN BY	
CHECKED BY	RDL
FILE NAME	
PLOT DATE	December 4, 2020

COPYRIGHT © 2020 ALL RIGHTS RESERVED

A1.21

THE DRAWINGS, SPECIFICATIONS, IDEAS, DESIGNS AND ARRANGEMENTS REPRESENTED THEREBY ARE AND SHALL REMAIN THE SOLE PROPERTY OF RDL ARCHITECTS, INC. NO PART OF THIS PROJECT OR PROJECT OTHER THAN THE SPECIFIC PROJECT FOR WHICH THEY HAVE BEEN PREPARED AND DEVELOPED WITHOUT THE WRITTEN EVIDENCE OF ACCEPTANCE OF THESE RESTRICTIONS. WRITTEN EVIDENCE OF ACCEPTANCE OF THESE RESTRICTIONS SHALL BE OBTAINED FROM THE CLIENT. CONTRACTORS SHALL VERIFY AND BE RESPONSIBLE FOR ALL DIMENSIONS AND CONDITIONS ON THE JOB. THE DIMENSIONS AND CONDITIONS SHOWN BY THESE DRAWINGS.

ISSUE


- ▲ 2020-11-06 PRELIMINARY PLAN
- ▲ 2020-11-06 SUBMITTAL
- △
- △
- △
- △
- △
- △
- △
- △
- △


CLUBHOUSE FLOOR & EXTERIOR ELEVATIONS

SCALE: 1/8" = 1'-0"


PROJECT # 19043
DRAWN BY
CHECKED BY RDL
FILE NAME
PLOT DATE December 4, 2020
COPYRIGHT © 2020 ALL RIGHTS RESERVED

A1.31

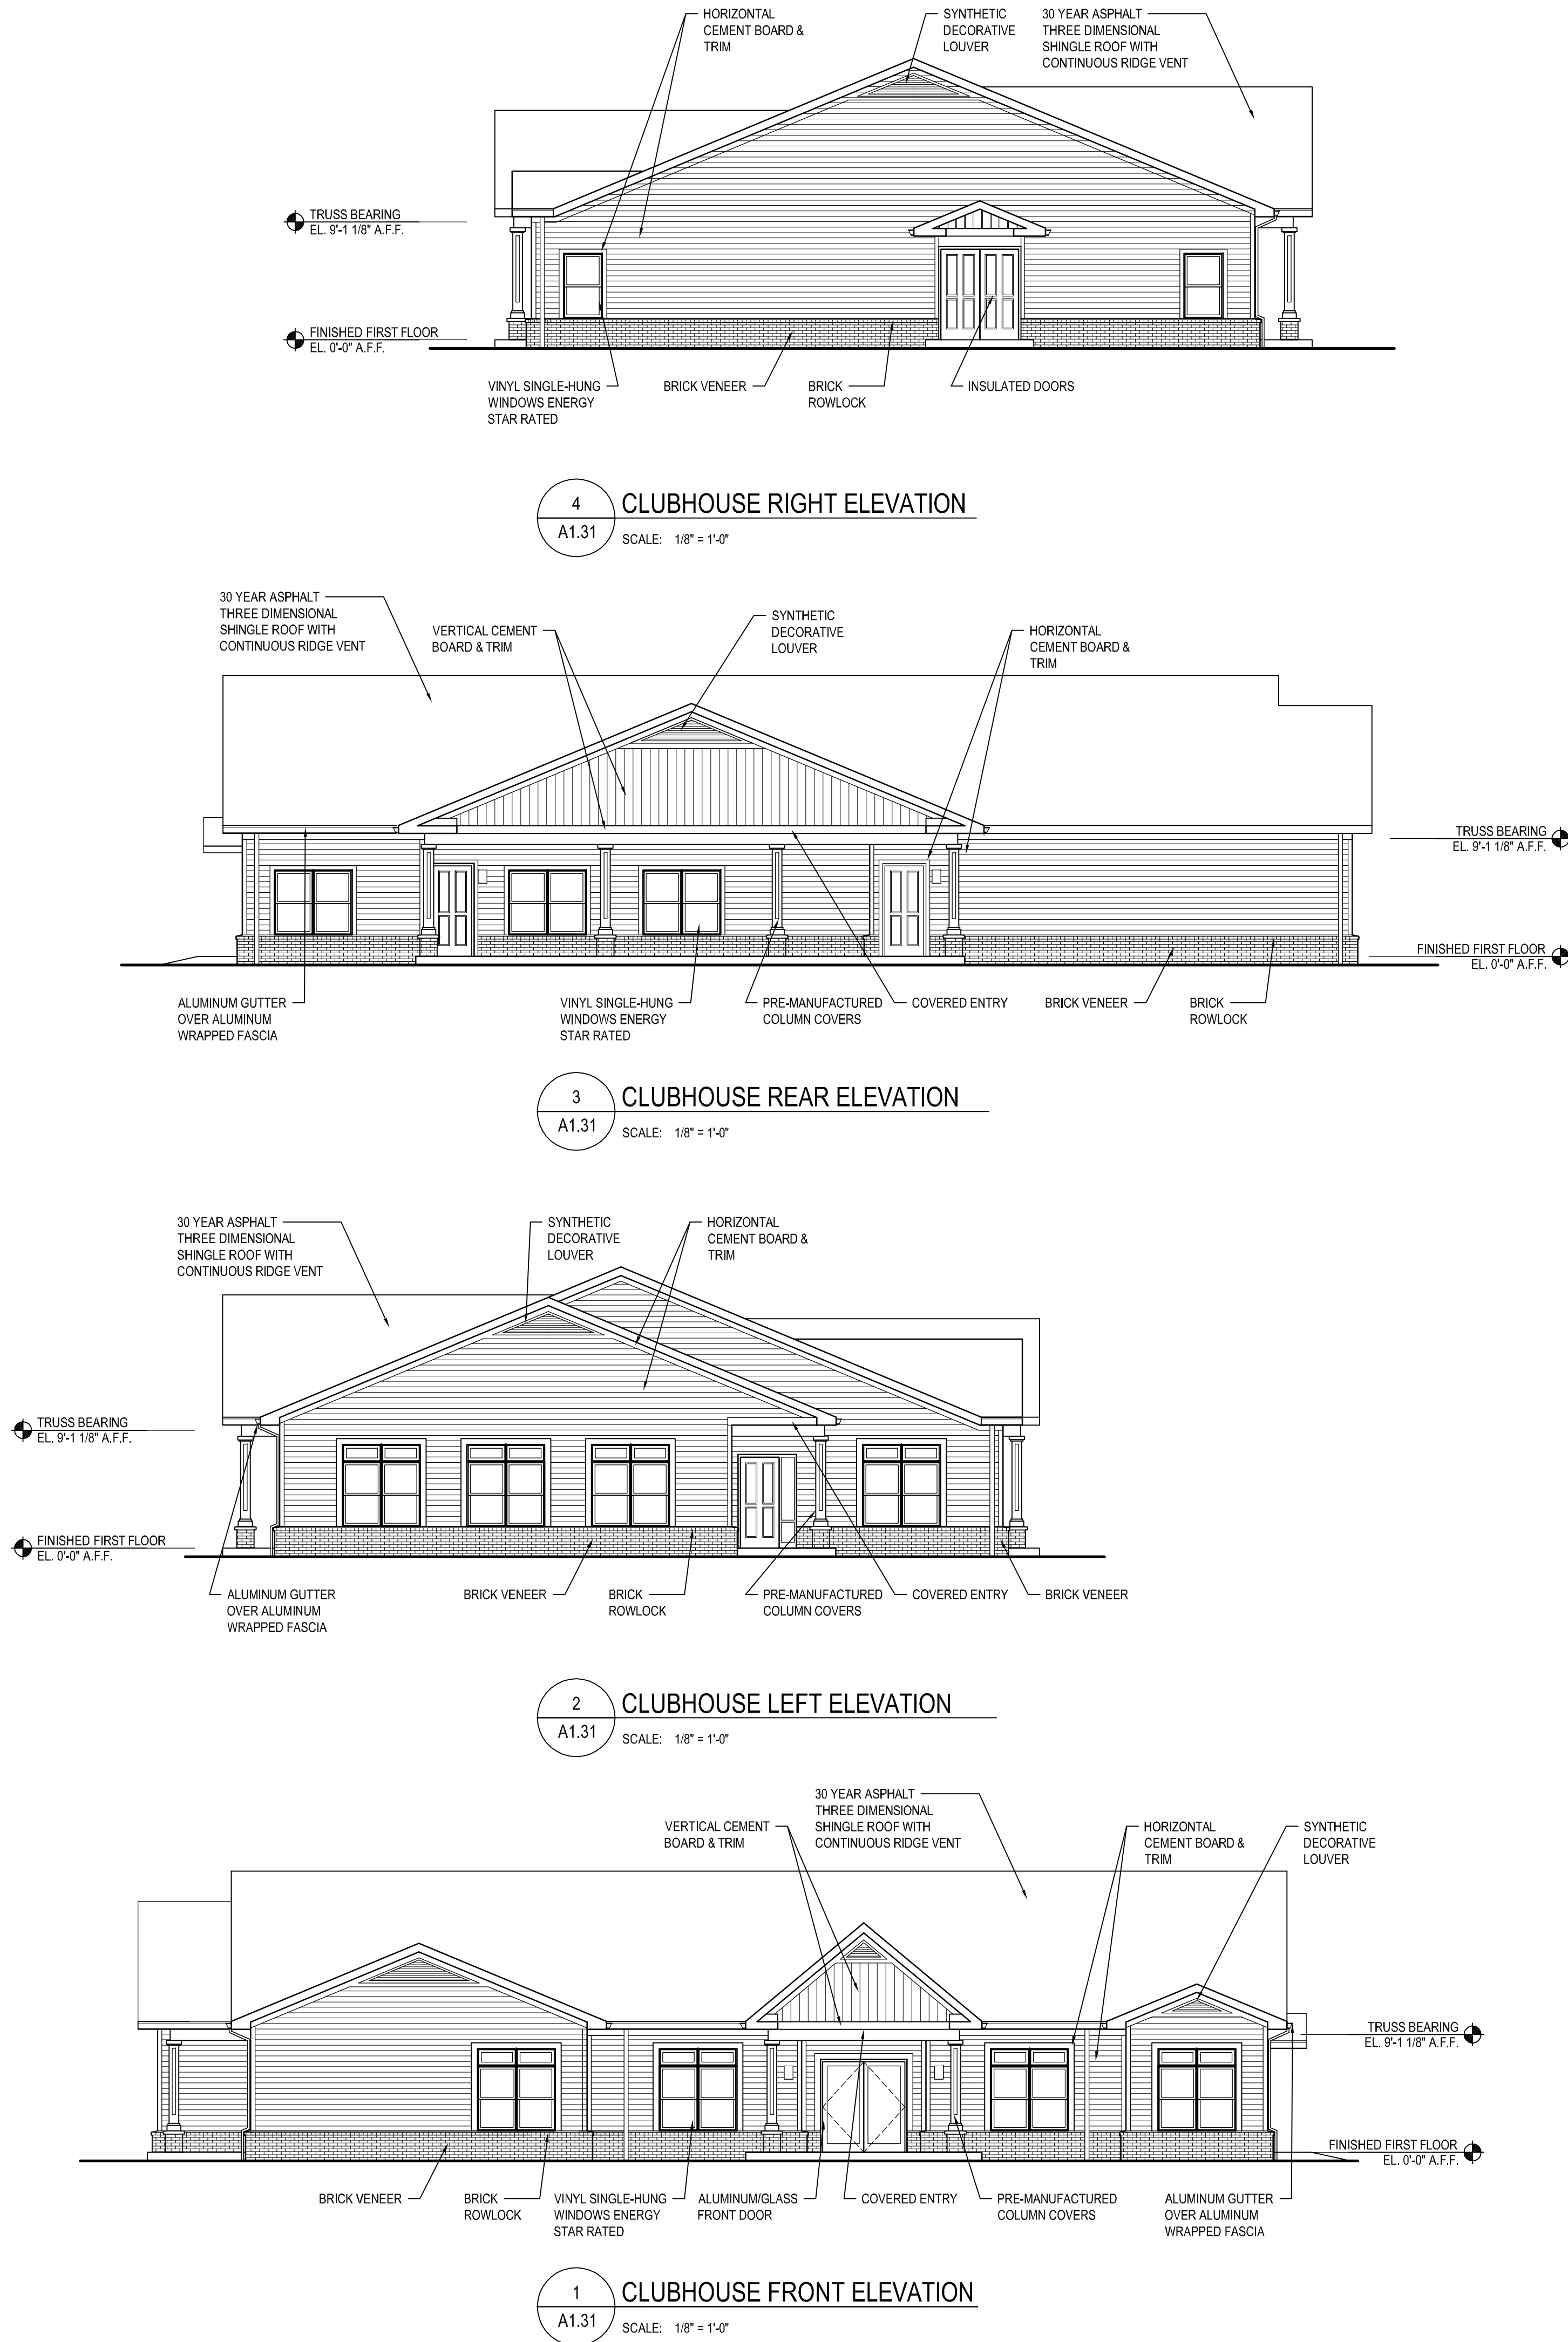


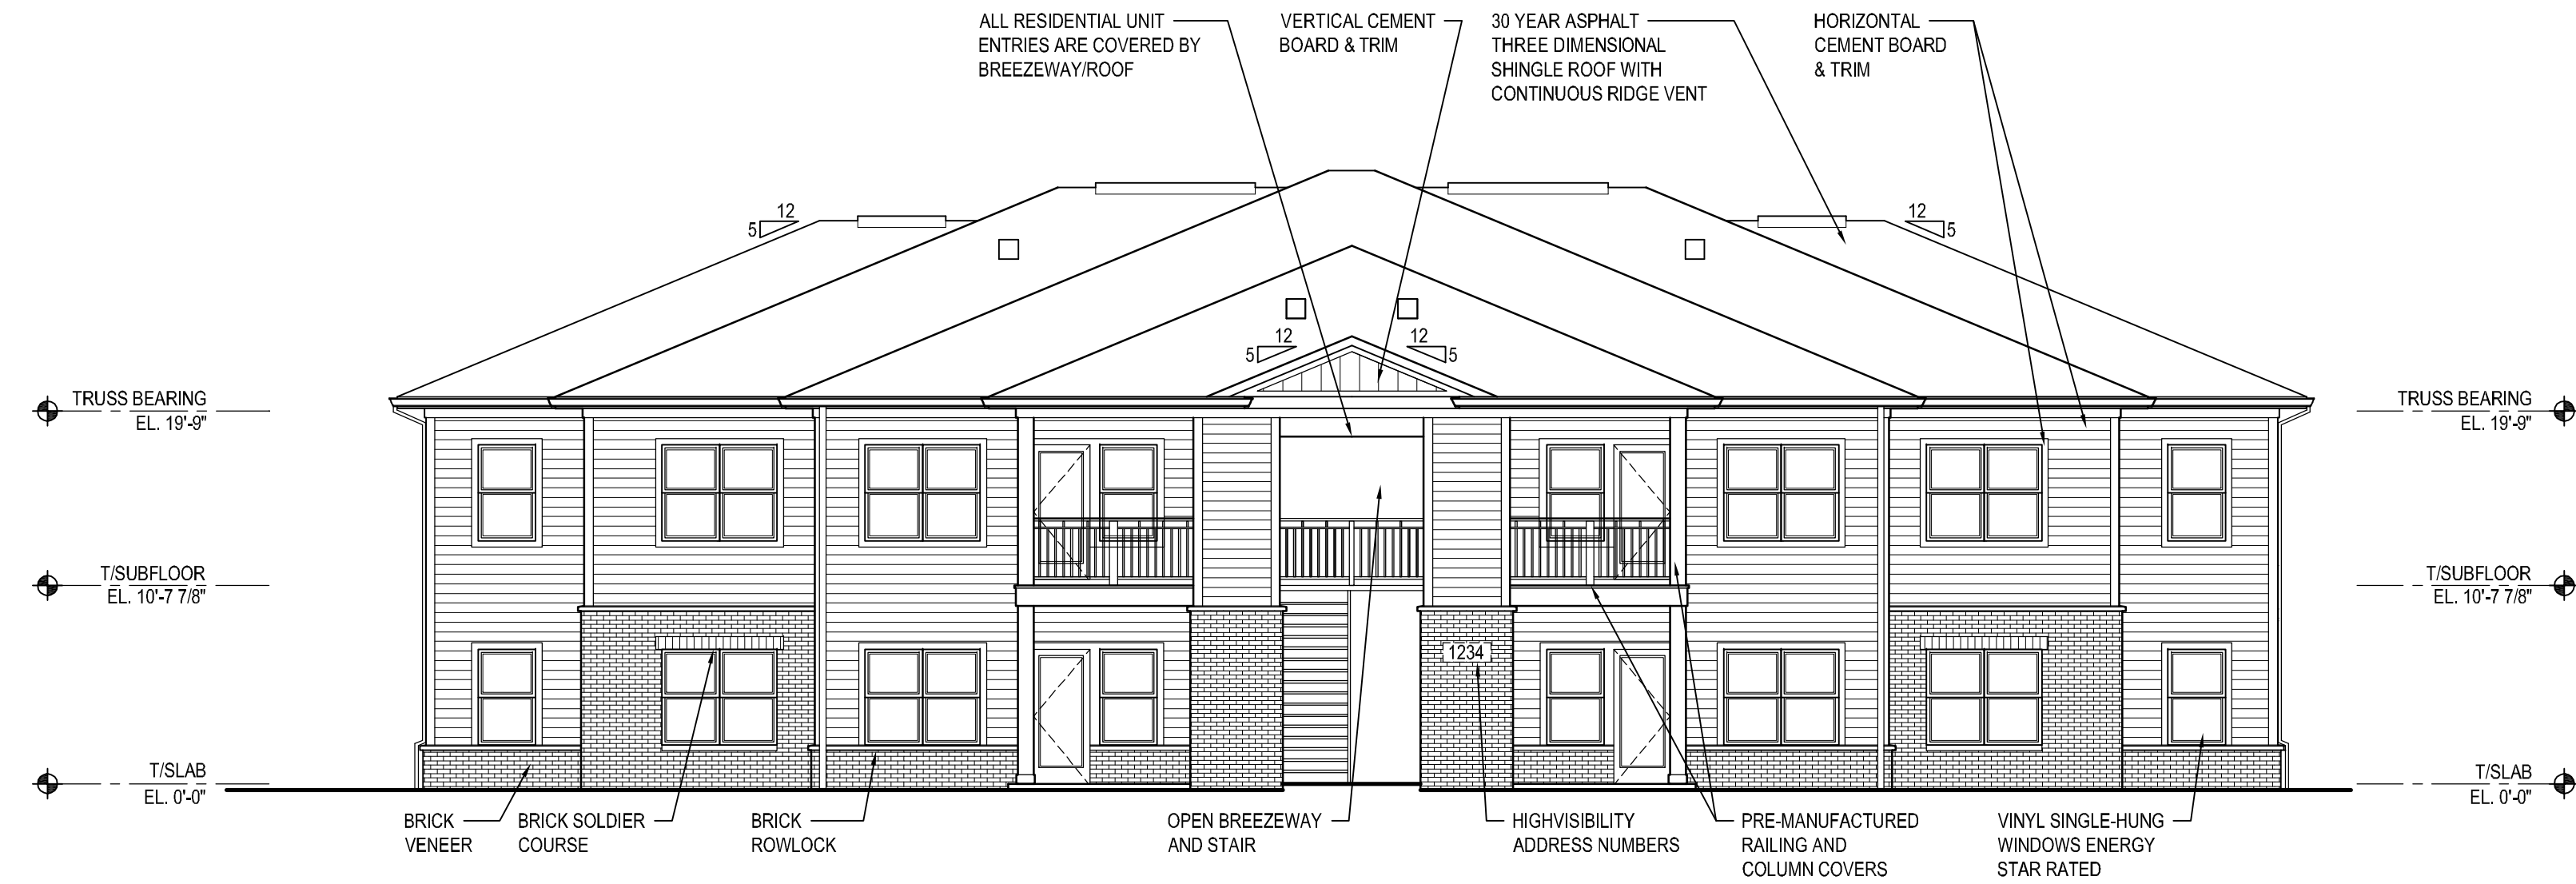


3 BUILDING TYPE A REAR ELEVATION
A3.11 SCALE: 1/8" = 1'-0"

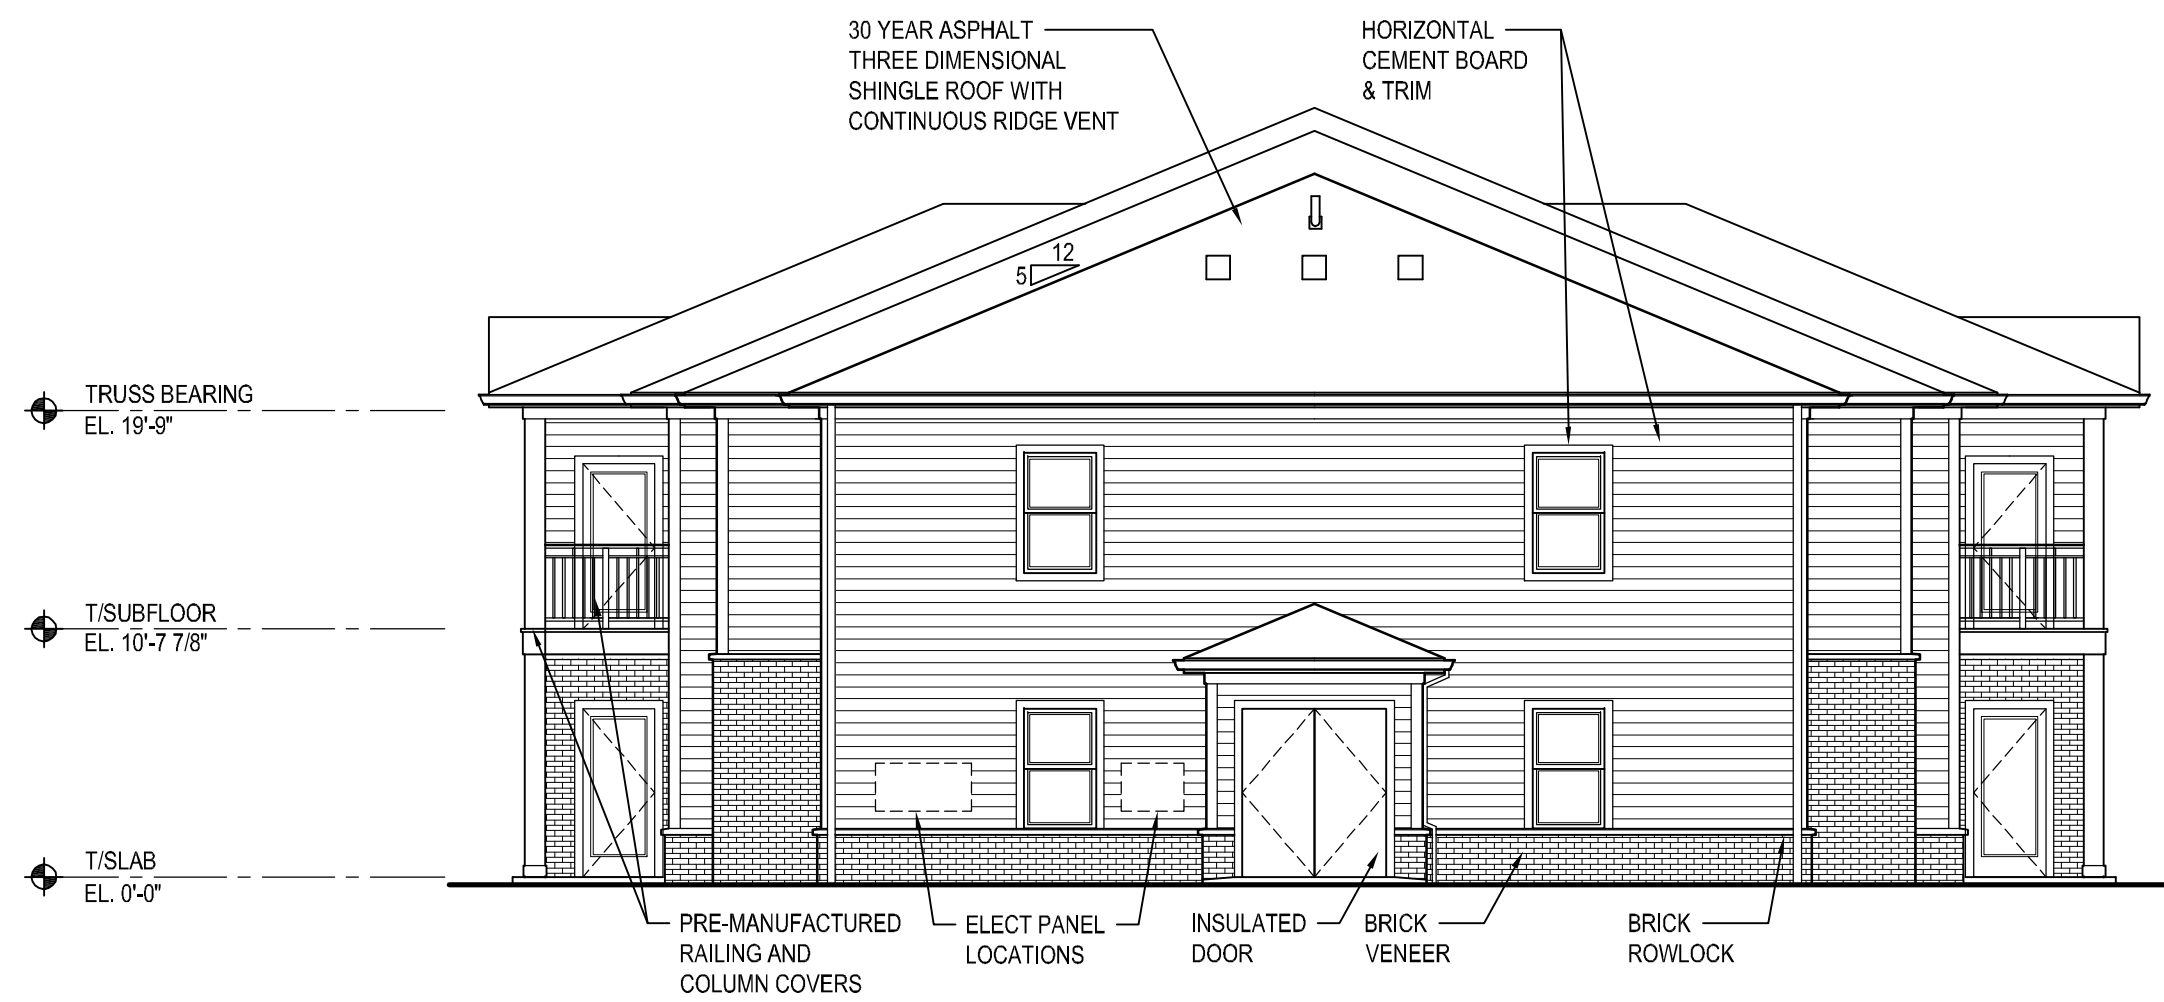

2 BUILDING TYPE A LEFT ELEVATION
A3.11 SCALE: 1/8" = 1'-0"

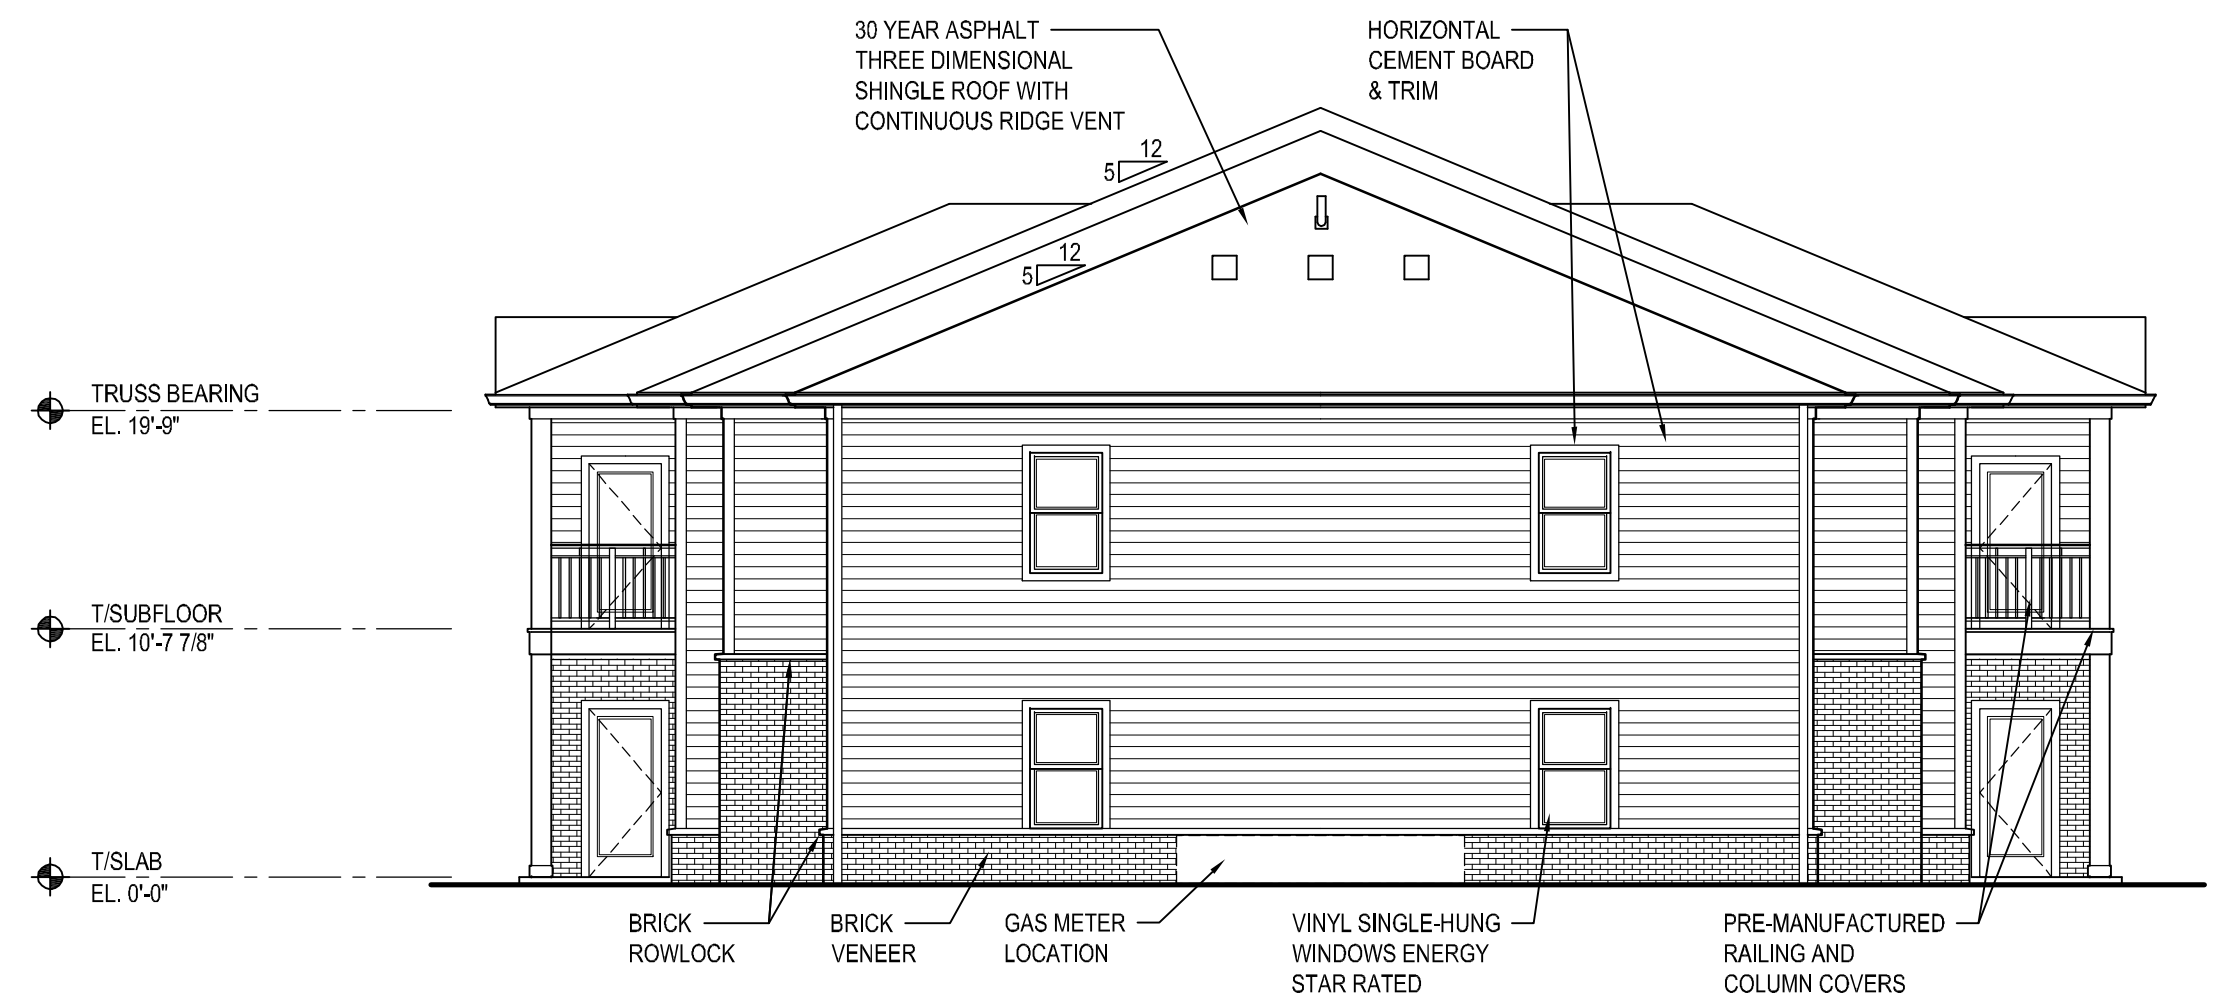

4 BUILDING TYPE A RIGHT ELEVATION
A3.11 SCALE: 1/8" = 1'-0"

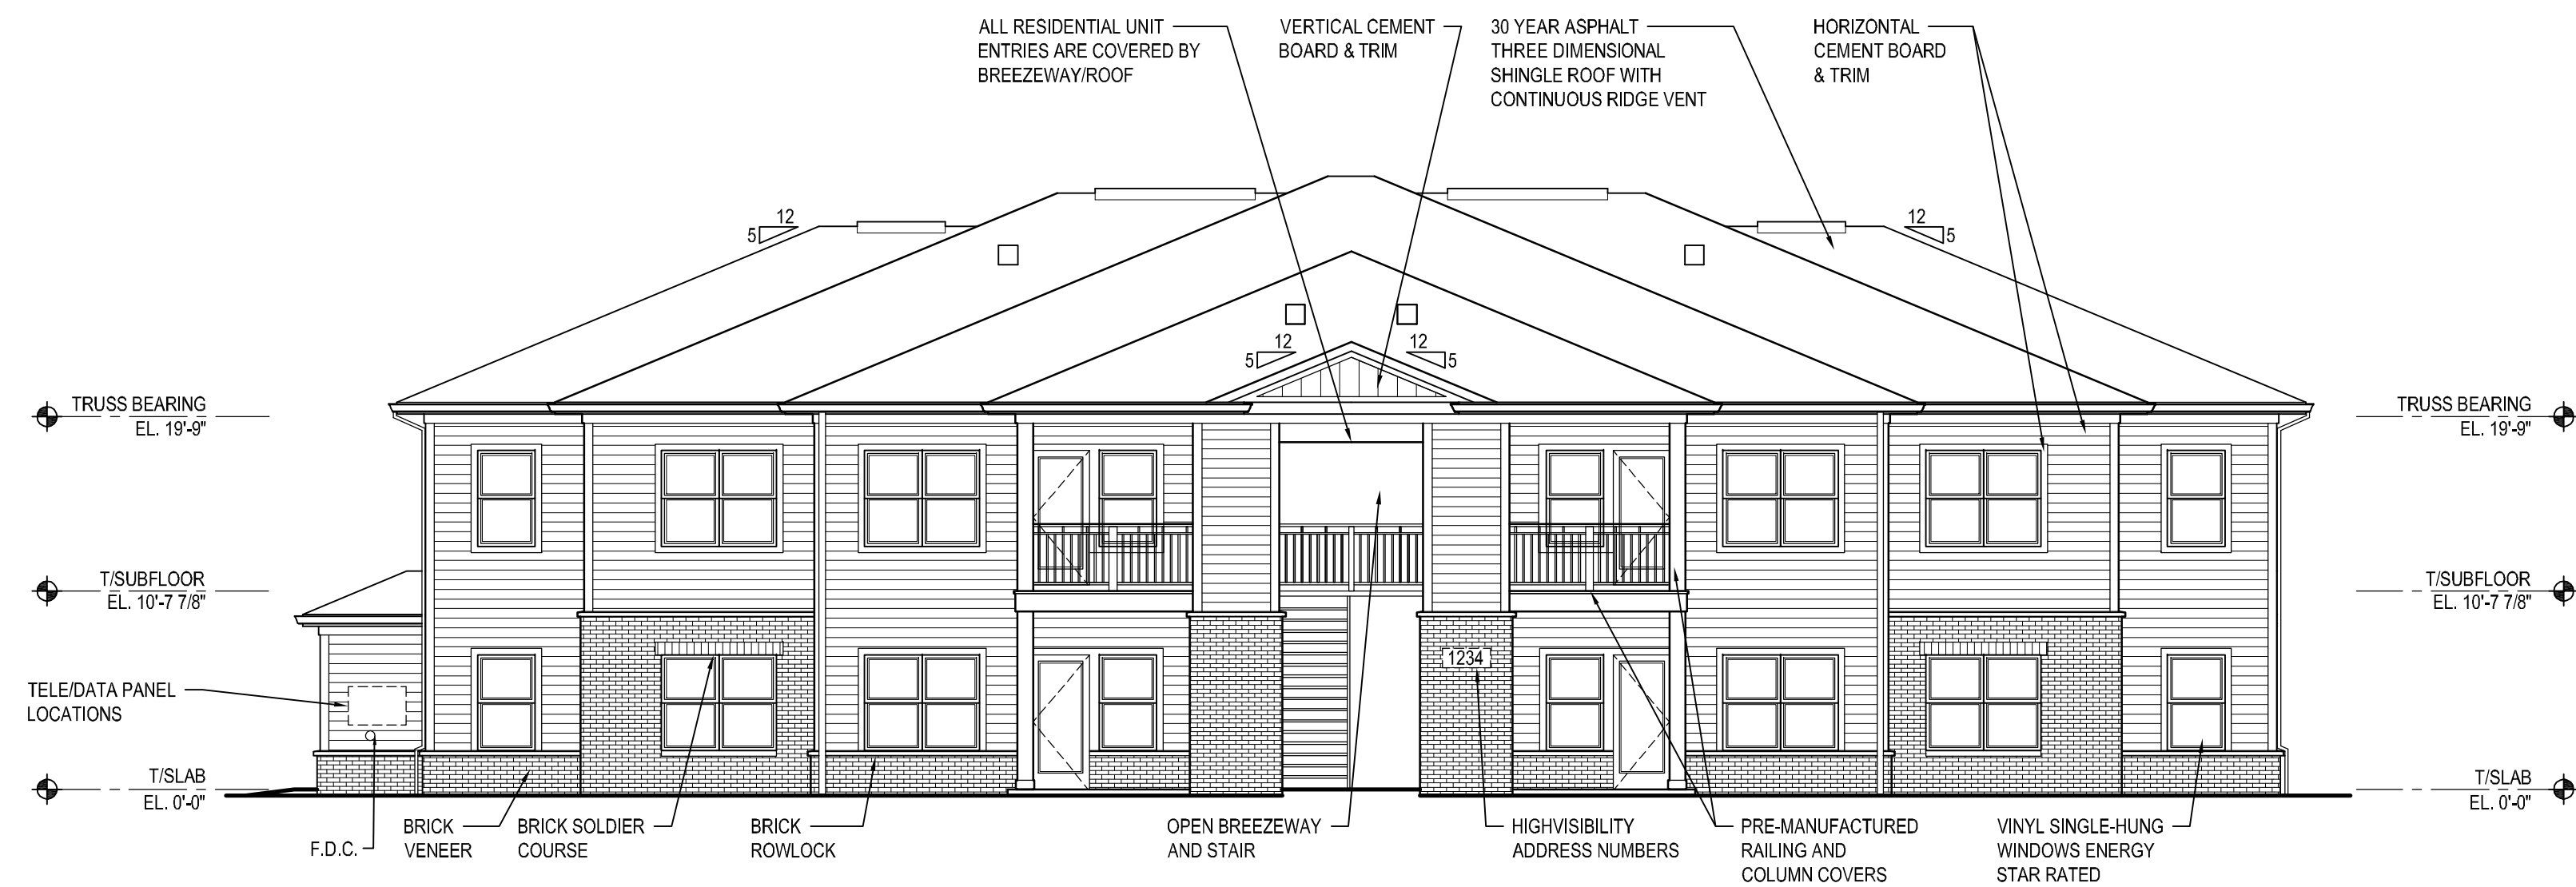

1 BUILDING TYPE A FRONT ELEVATION
A3.11 SCALE: 1/8" = 1'-0"

THE DRAWINGS, SPECIFICATIONS, IDEAS, DESIGNS, AND ARRANGEMENTS REPRESENTED THEREBY ARE AND SHALL REMAIN THE PROPERTY OF THE ARCHITECT. NO PART OF THESE DRAWINGS OR PROJECT OTHER THAN THE SPECIFIC PROJECT FOR WHICH THEY HAVE BEEN PREPARED AND DEVELOPED WITHOUT THE WRITTEN CONSENT OF THE ARCHITECT. ANY REUSE, REPRODUCTION, OR EVIDENCE OF ACCEPTANCE OF THESE RESTRICTIONS, WRITTEN OR OTHERWISE, SHALL CONSTITUTE CONCLUSIVE EVIDENCE OF ACCEPTANCE OF THESE RESTRICTIONS. THE ARCHITECT SHALL BE RESPONSIBLE FOR ALL DIMENSIONS AND CONDITIONS ON THE JOB. THE CONTRACTOR SHALL BE RESPONSIBLE FOR VERIFYING THE DIMENSIONS AND CONDITIONS SHOWN ON THESE DRAWINGS.

ISSUE


- ▲ 2020-11-06 PRELIMINARY PLAN
- ▲ 2020-12-04 ZONING SUBMITTAL
- △
- △
- △
- △
- △
- △
- △
- △
- △

BUILDING TYPE A EXTERIOR ELEVATIONS


SCALE: 1/8" = 1'-0"

PROJECT # 19043
DRAWN BY
CHECKED BY RDL
FILE NAME
PLOT DATE December 4, 2020
COPYRIGHT © 2020 ALL RIGHTS RESERVED


A3.11

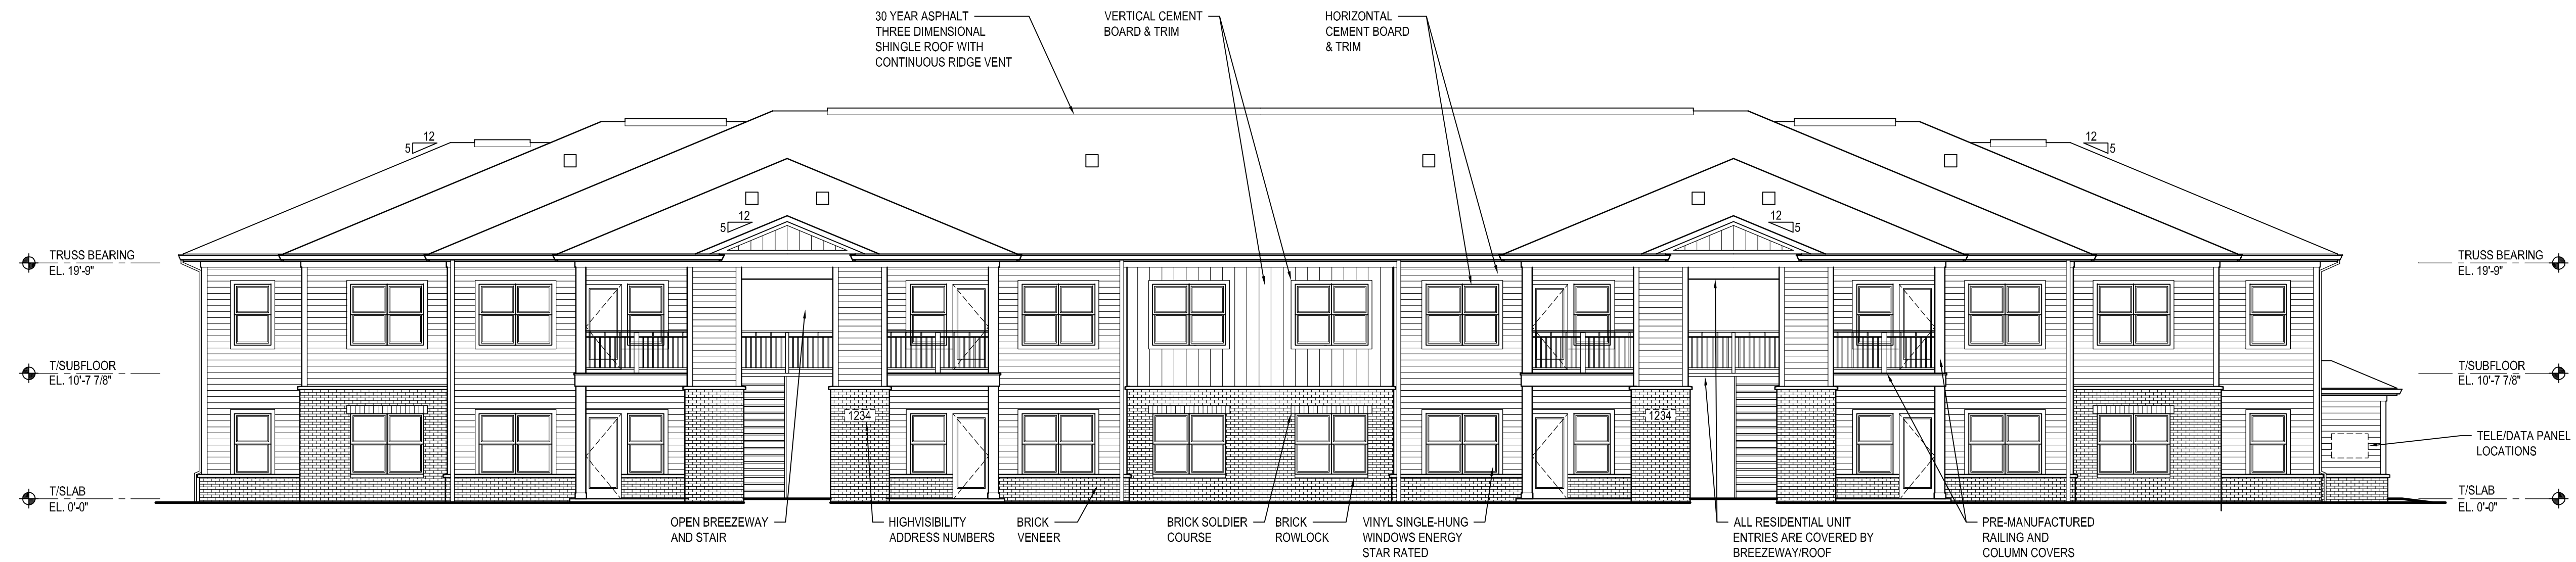


3 BUILDING TYPE B REAR ELEVATION
A3.21 SCALE: 1/8" = 1'-0"

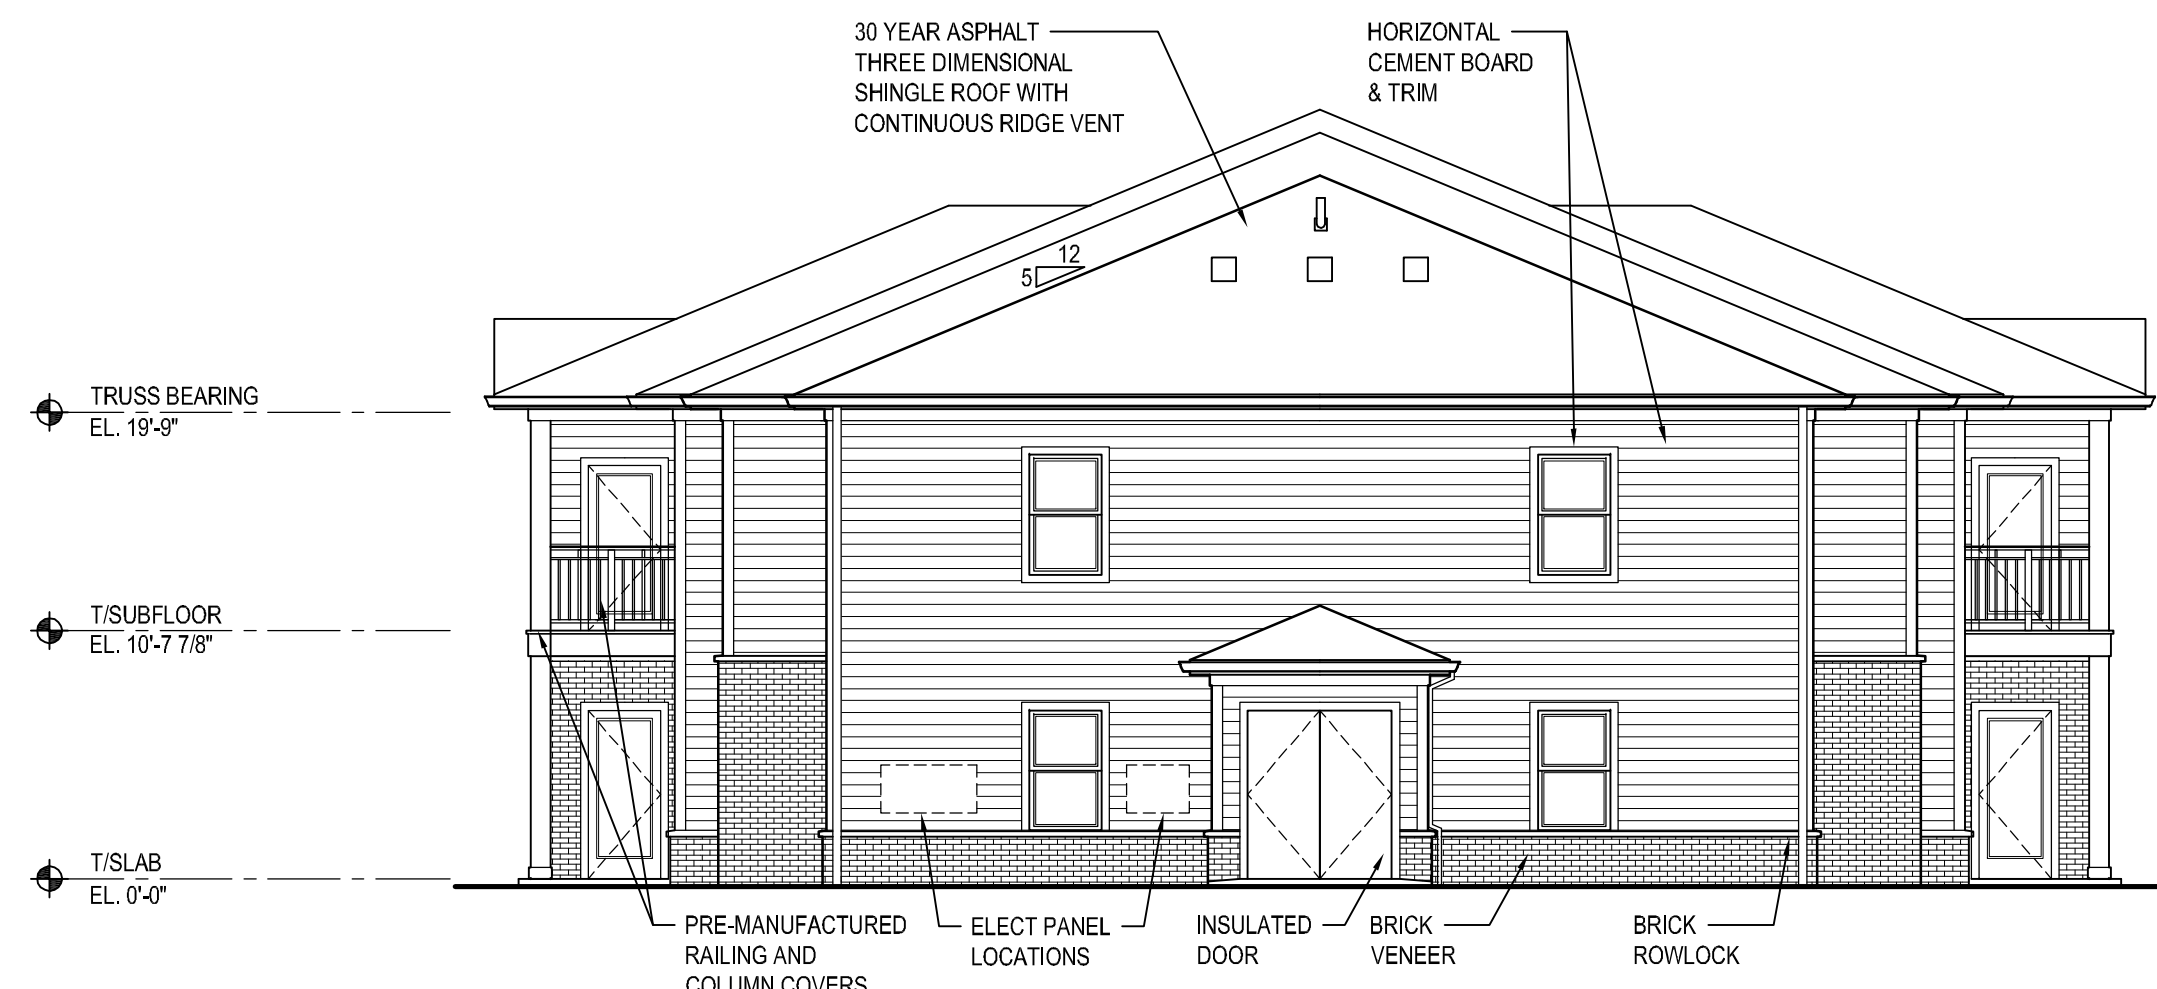

2 BUILDING TYPE B LEFT ELEVATION
A3.21 SCALE: 1/8" = 1'-0"

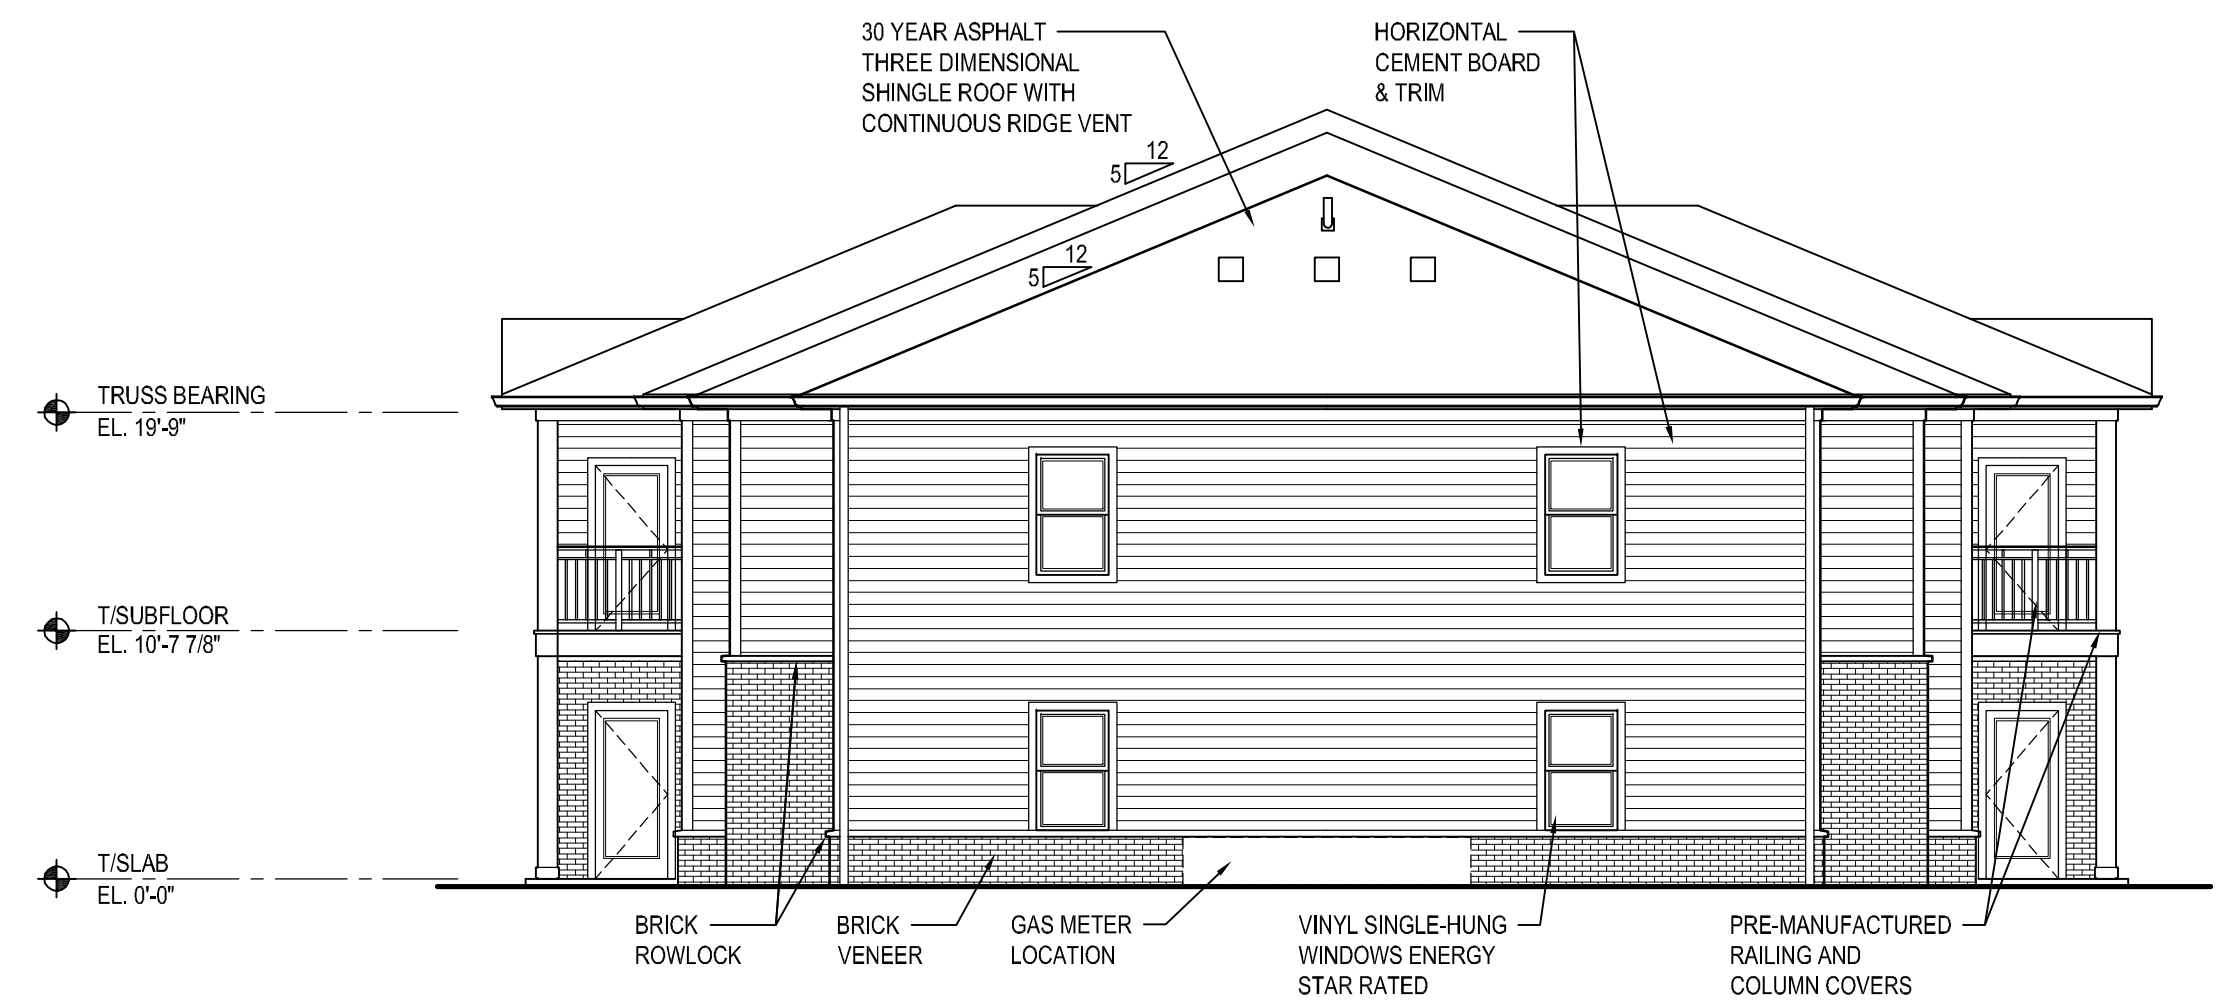

4 BUILDING TYPE B RIGHT ELEVATION
A3.21 SCALE: 1/8" = 1'-0"

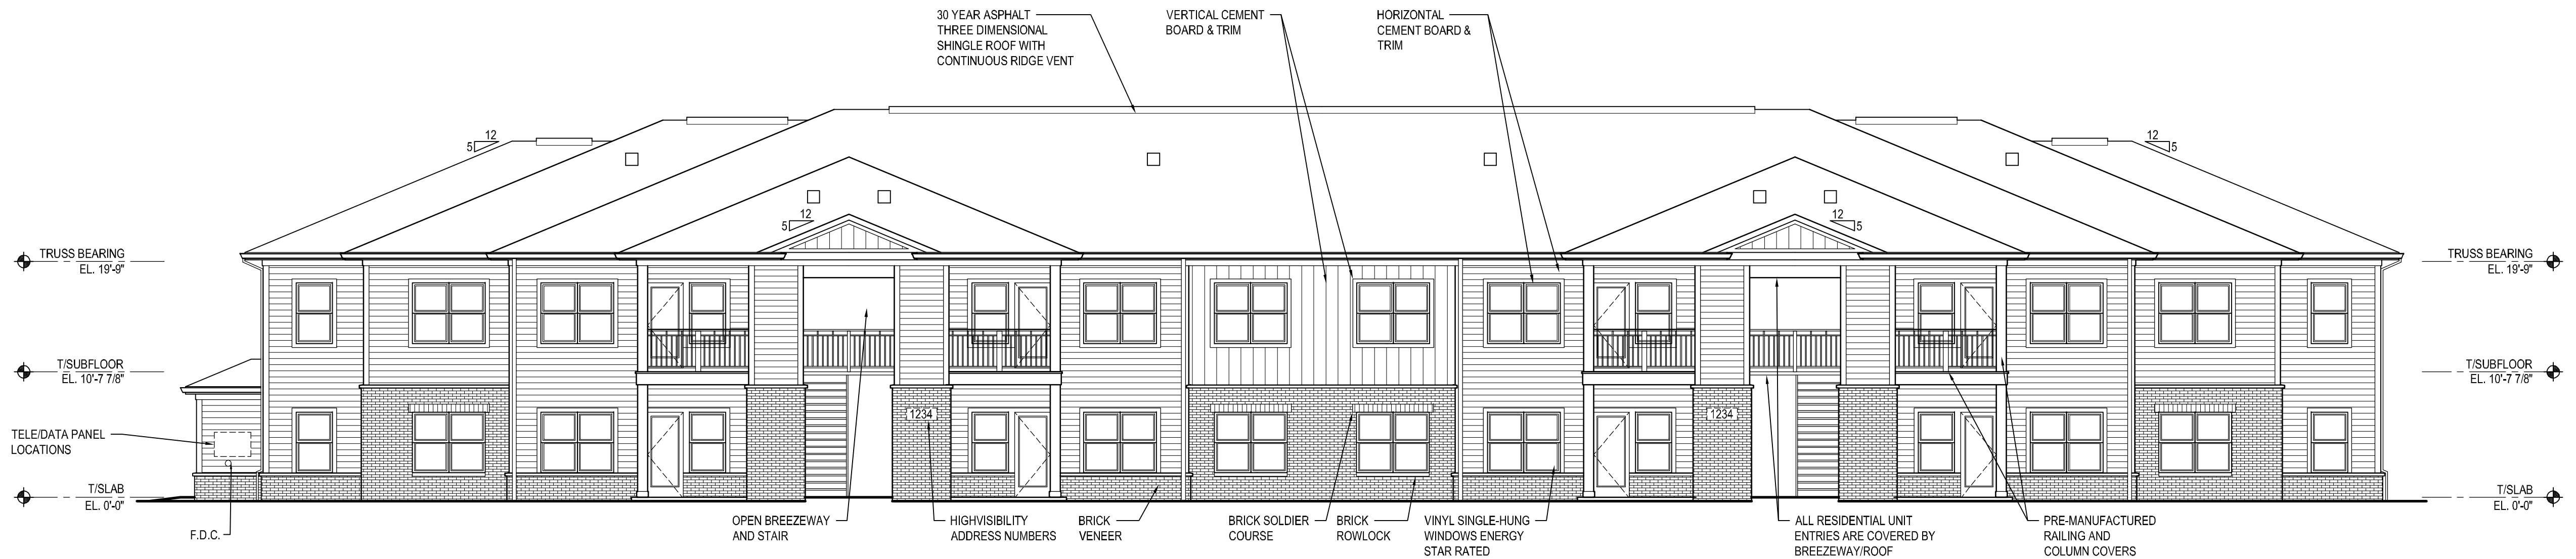

1 BUILDING TYPE B FRONT ELEVATION
A3.21 SCALE: 1/8" = 1'-0"

THE DRAWINGS, SPECIFICATIONS, IDEAS, DESIGNS, AND ARRANGEMENTS REPRESENTED THEREBY ARE AND SHALL REMAIN THE PROPERTY OF THE ARCHITECT. NO PART OF THESE DRAWINGS OR PROJECT OTHER THAN THE SPECIFIC PROJECT FOR WHICH THEY HAVE BEEN PREPARED AND DEVELOPED WITHOUT THE WRITTEN CONSENT OF THE ARCHITECT. ANY REUSE, REPRODUCTION, OR EVIDENCE OF ACCEPTANCE OF THESE RESTRICTIONS, WRITTEN OR OTHERWISE, SHALL BE THE RESPONSIBILITY OF THE USER. THE USER SHALL BE RESPONSIBLE FOR ALL DIMENSIONS AND CONDITIONS ON THE JOB AND FOR OBTAINING ALL NECESSARY PERMITS AND APPROVALS FROM THE AGENCIES AND CONTRACTORS SERVING THESE DRAWINGS.

ISSUE


- ▲ 2020-11-06 PRELIMINARY PLAN
- ▲ 2020-12-04 ZONING SUBMITTAL
- △
- △
- △
- △
- △
- △
- △
- △
- △

BUILDING TYPE B EXTERIOR ELEVATIONS


SCALE: 1/8" = 1'-0"

PROJECT # 19043
DRAWN BY
CHECKED BY RDL
FILE NAME
PLOT DATE December 4, 2020
COPYRIGHT © 2020 ALL RIGHTS RESERVED

A3.21

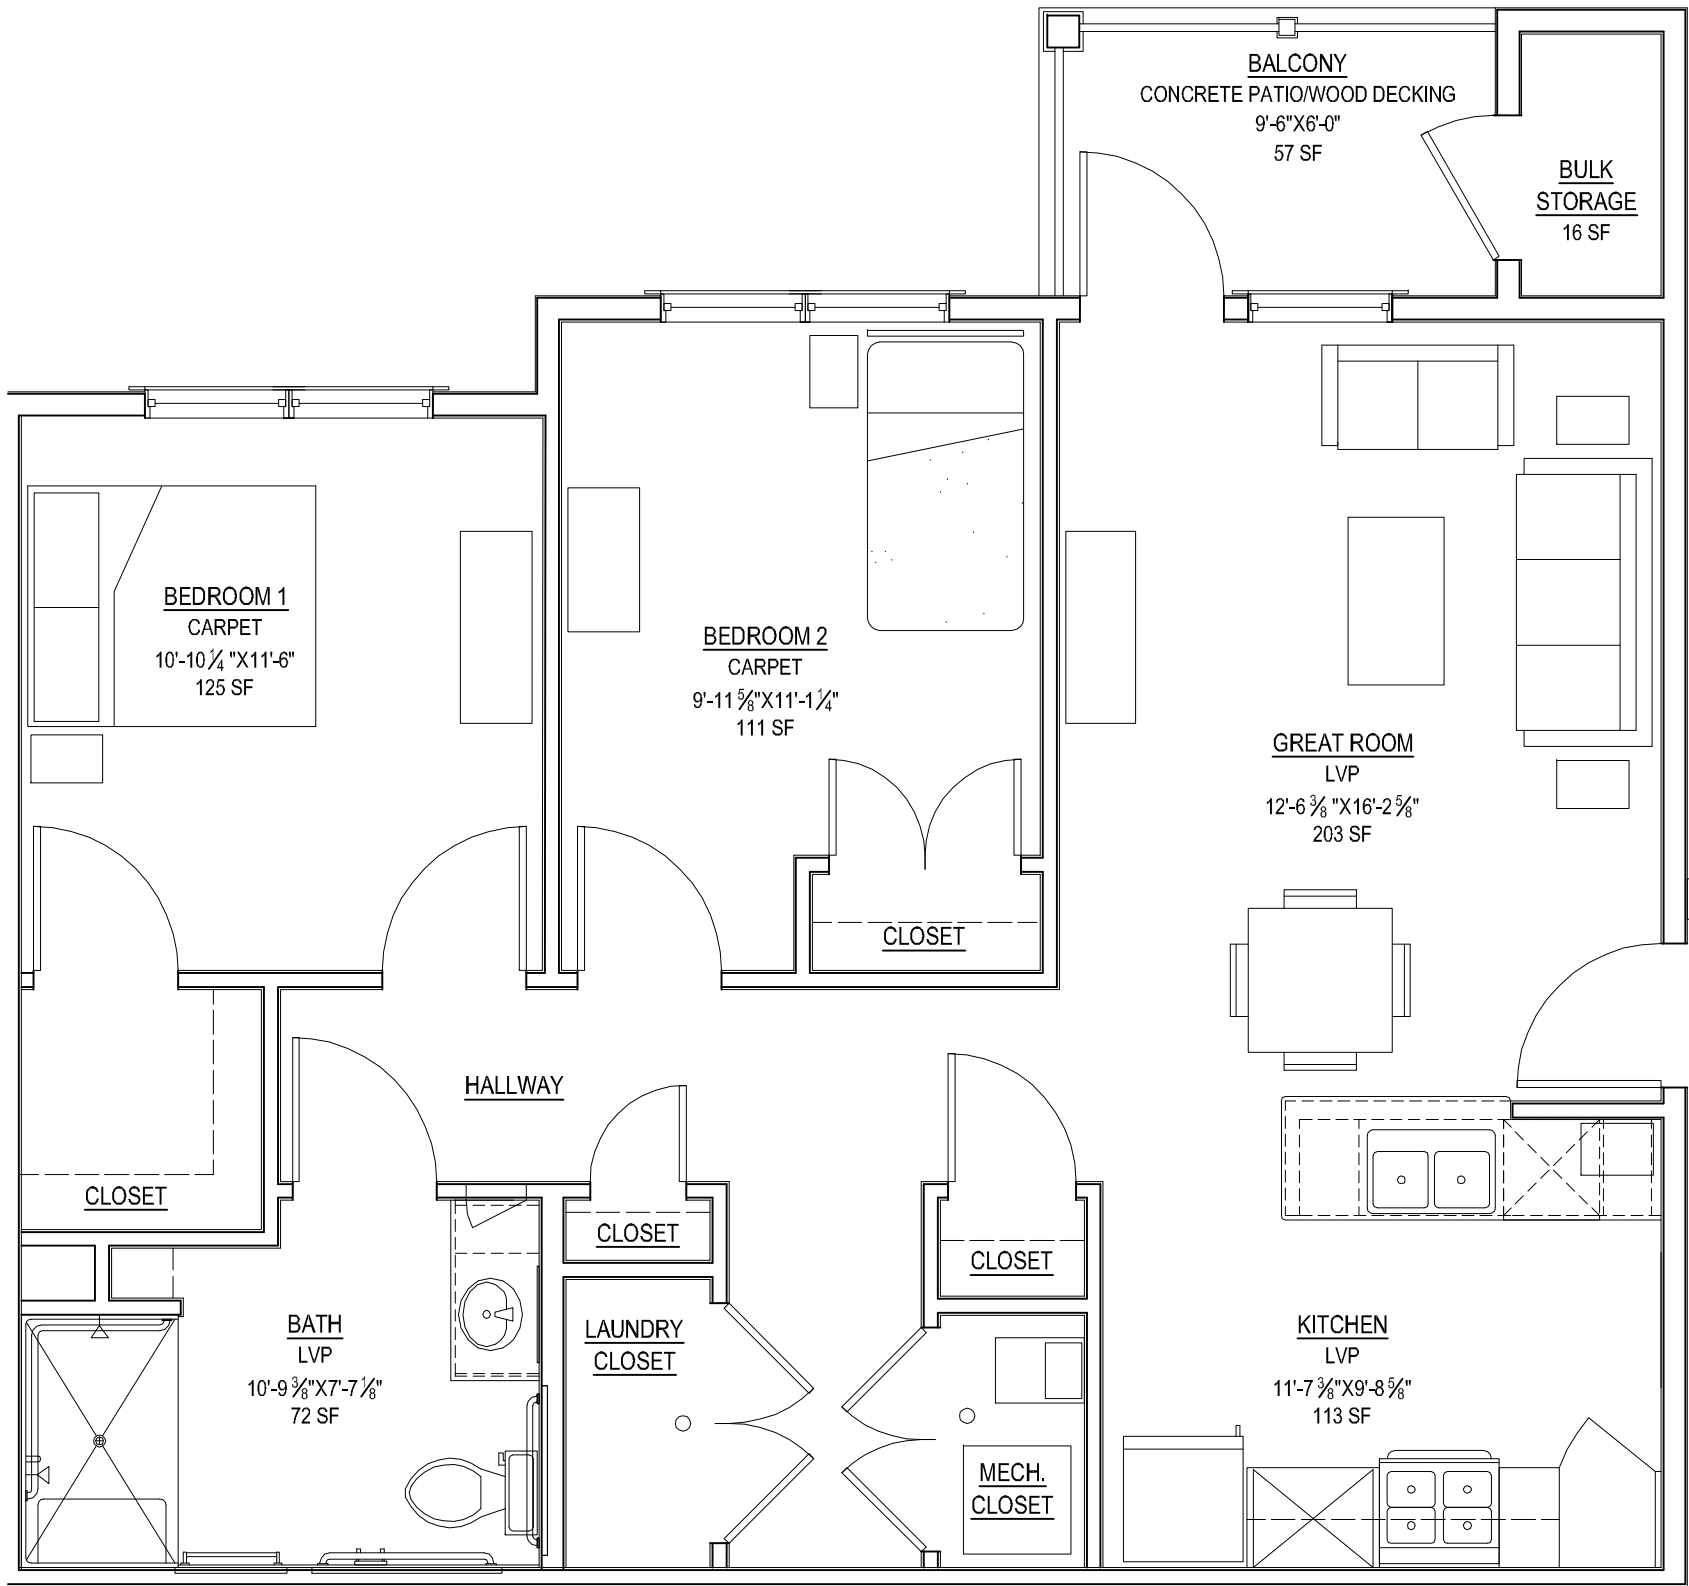

2
A4.20 UNIT PLAN 2A-HC
SCALE: 1/4" = 1'-0"

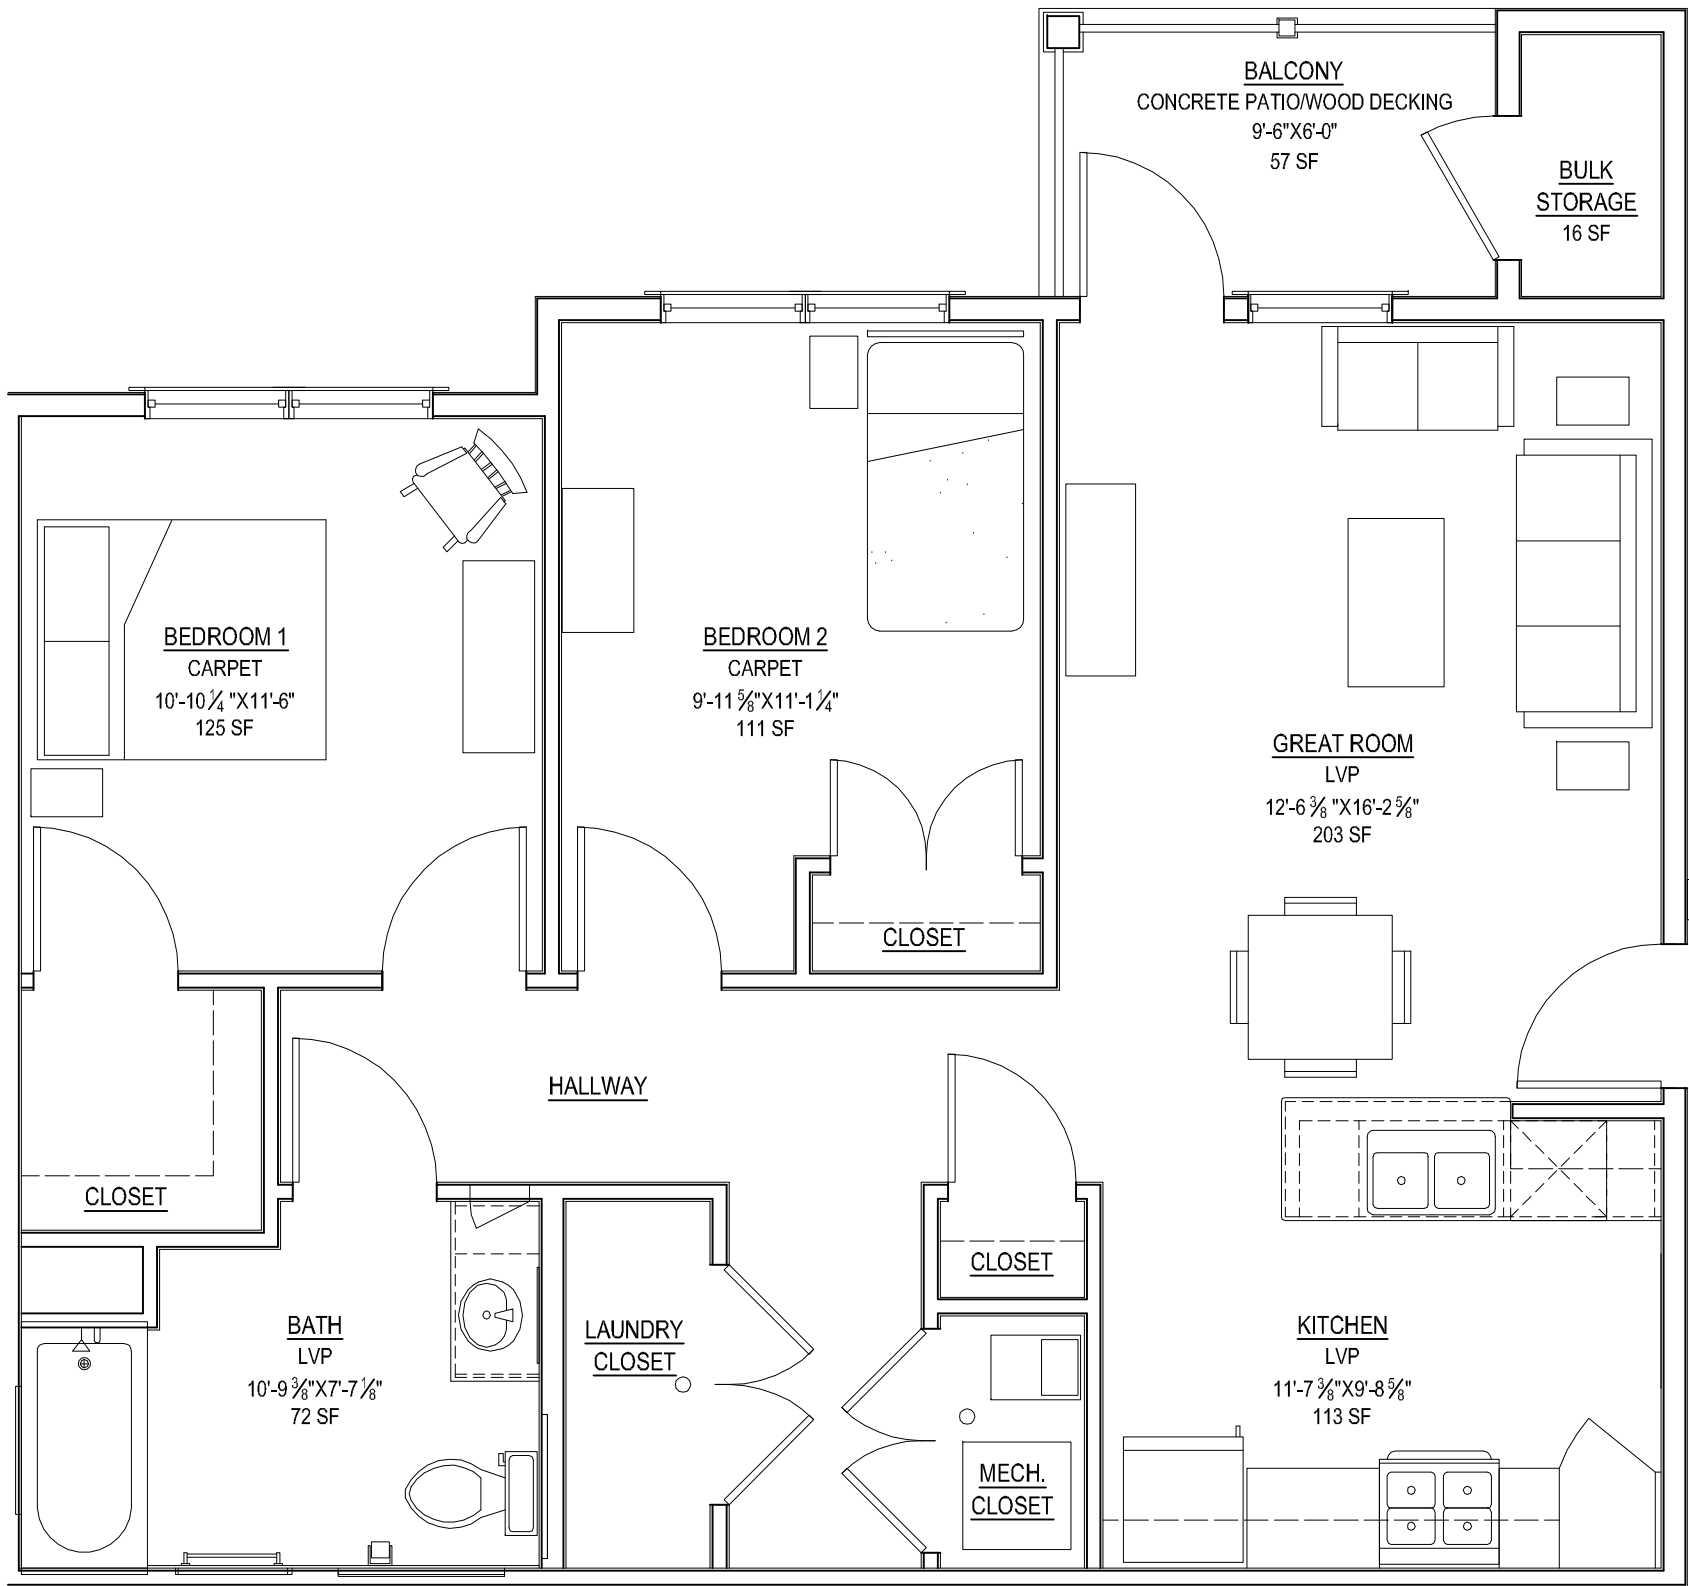

1
A4.20 UNIT PLAN 2A & 2A-SI
SCALE: 1/4" = 1'-0"

THE DRAWINGS, SPECIFICATIONS, IDEAS, DESIGNS AND CONCEPTS HEREIN ARE THE PROPERTY OF RDL ARCHITECTS, INC. AND SHALL REMAIN THE PROPERTY OF THE ARCHITECT. NO PART OF THIS DOCUMENT SHALL BE COPIED, REPRODUCED, OR TRANSMITTED IN ANY FORM OR BY ANY MEANS, ELECTRONIC OR MECHANICAL, INCLUDING PHOTOCOPYING, RECORDING, OR BY ANY INFORMATION STORAGE AND RETRIEVAL SYSTEM, WITHOUT THE WRITTEN CONSENT OF THE ARCHITECT. VISUAL CONTACT WITH THESE DRAWINGS OR SPECIFICATIONS SHALL CONSTITUTE CONCLUSIVE EVIDENCE OF THE ARCHITECT'S KNOWLEDGE OF ANY VIOLATION OF THESE DIMENSIONS ON THESE DRAWINGS SHALL HAVE PRECEDENCE OVER ANY OTHER DIMENSIONS. CONTRACTORS SHALL VERIFY AND BE RESPONSIBLE FOR THE ACCURACY OF ALL DIMENSIONS SHOWN ON SITE AND THIS OFFICE MUST BE NOTIFIED OF ANY VARIATIONS FROM THE DIMENSIONS AND CONDITIONS SHOWN BY THESE DRAWINGS.

ISSUE


- ▲ 2020-11-06 PRELIMINARY PLAN
- ▲ 2020-12-04 ZONING SUBMITTAL
- △
- △
- △
- △
- △
- △
- △
- △
- △

UNIT PLANS 2A, 2A-SI & 2A-HC


SCALE: 1/4" = 1'-0"

PROJECT #	19043
DRAWN BY	
CHECKED BY	RDL
FILE NAME	
PLOT DATE	December 4, 2020

COPYRIGHT © 2020 ALL RIGHTS RESERVED

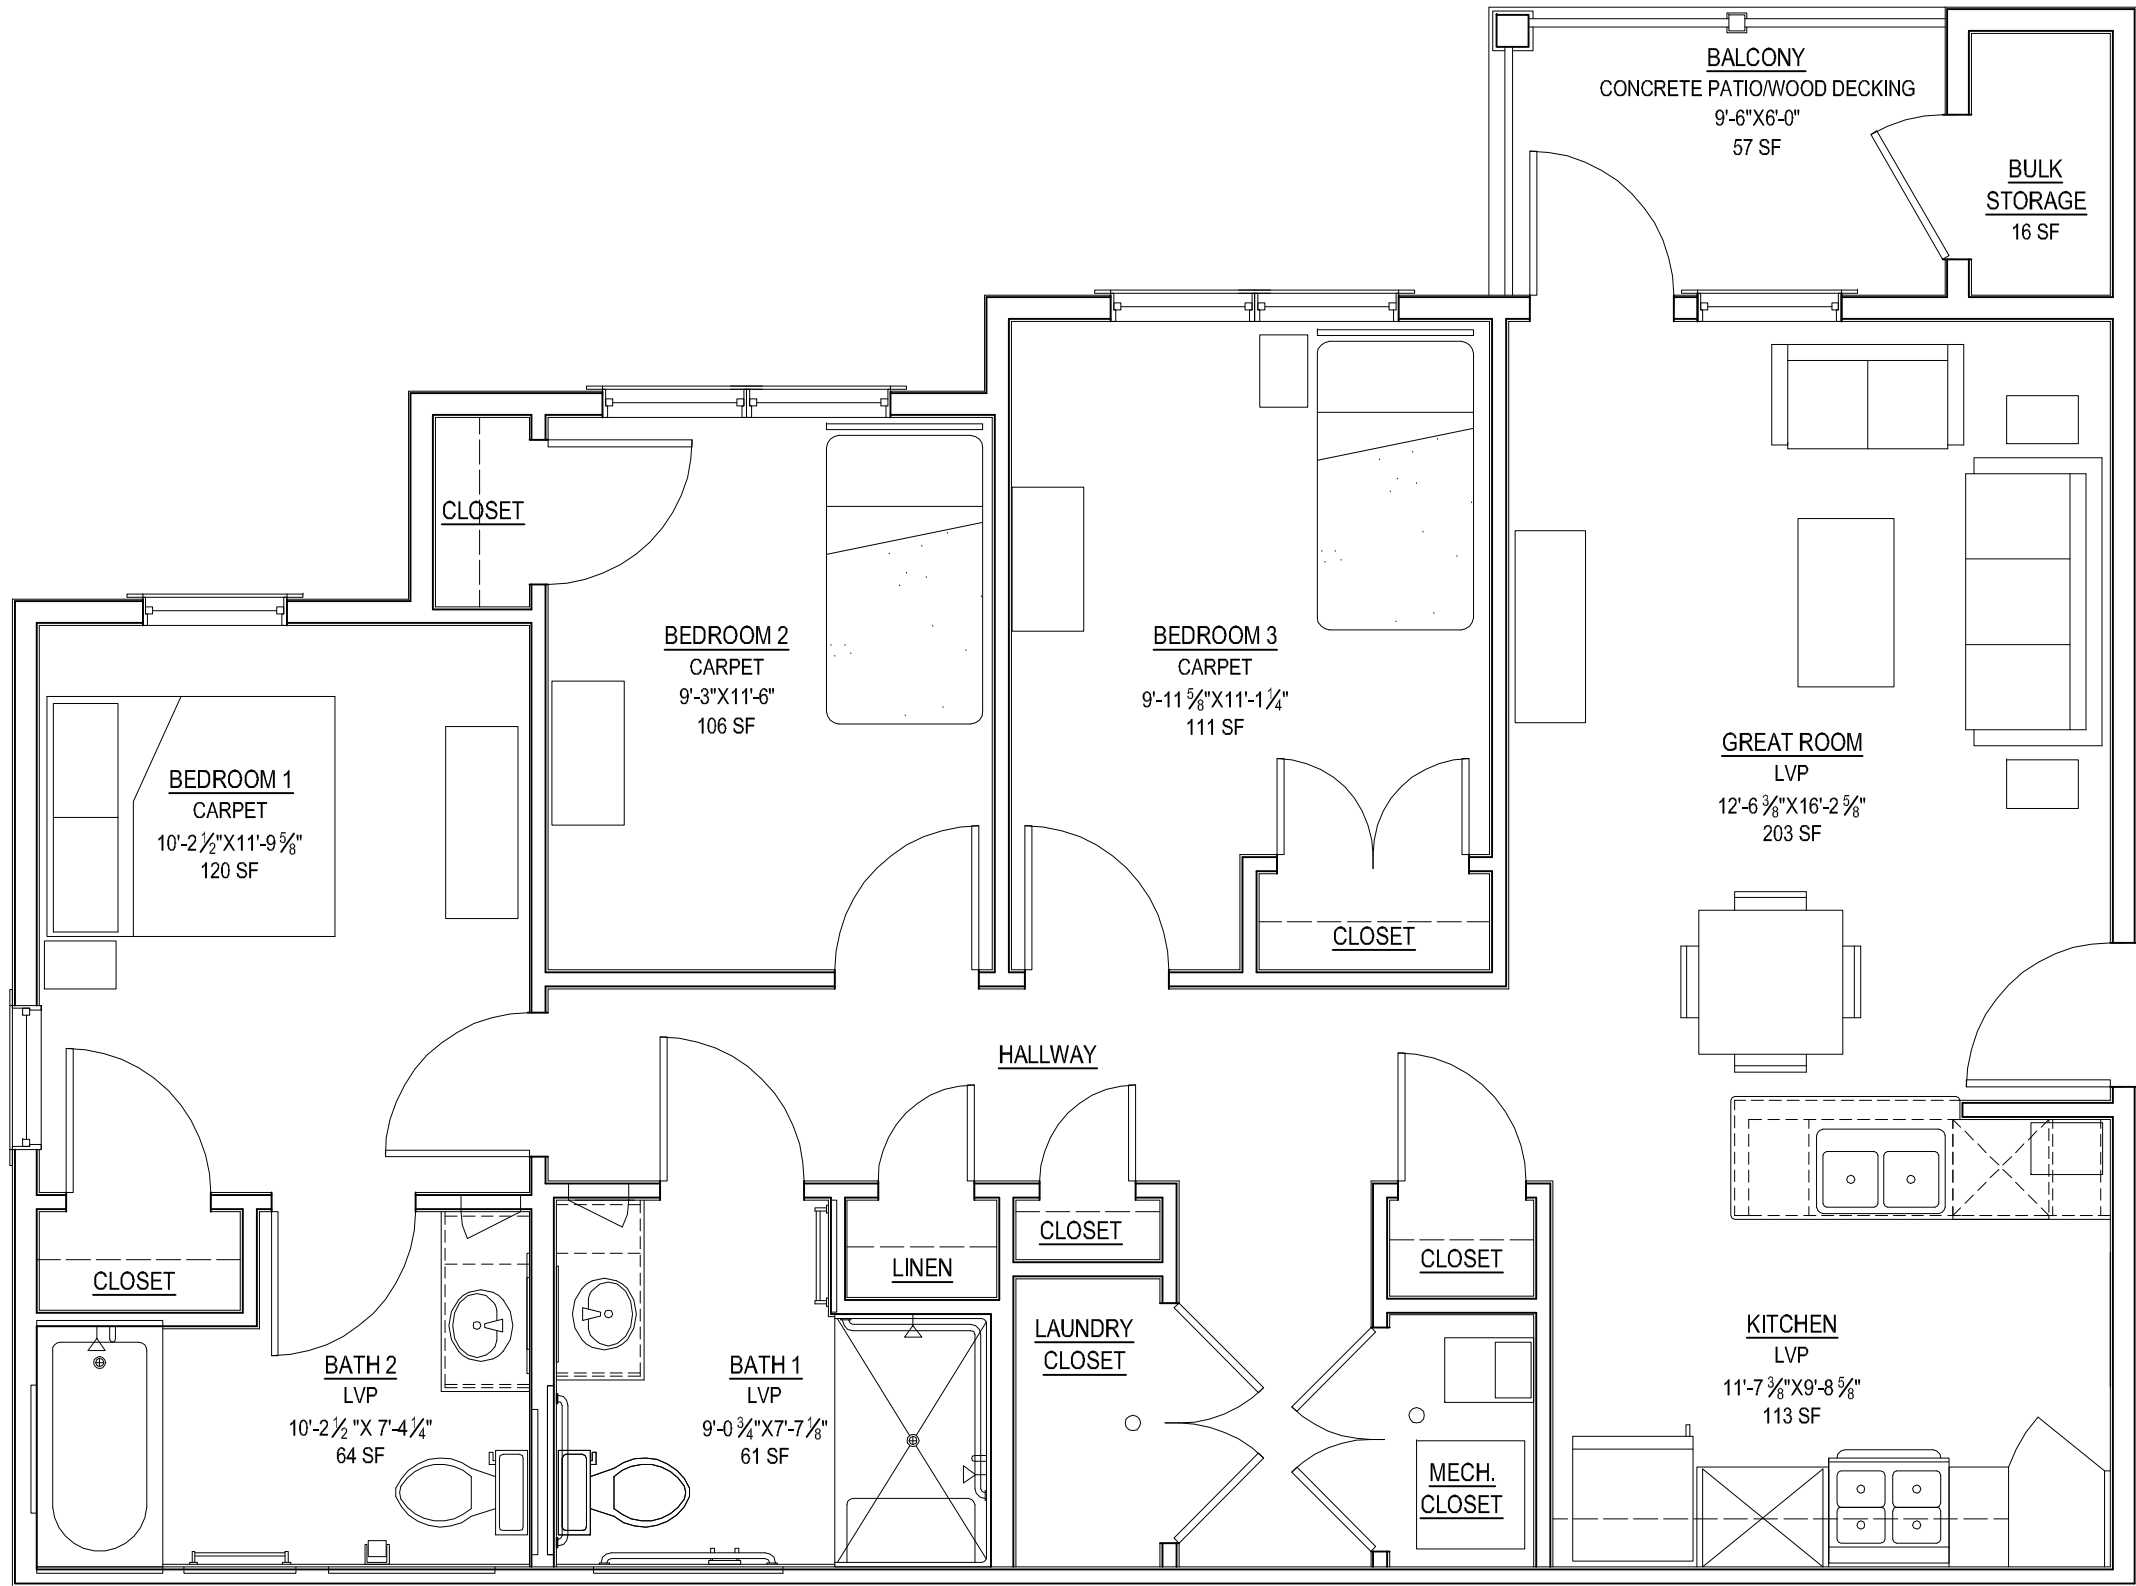

2
A4.30 UNIT PLAN 3A-HC
SCALE: 1/4" = 1'-0"

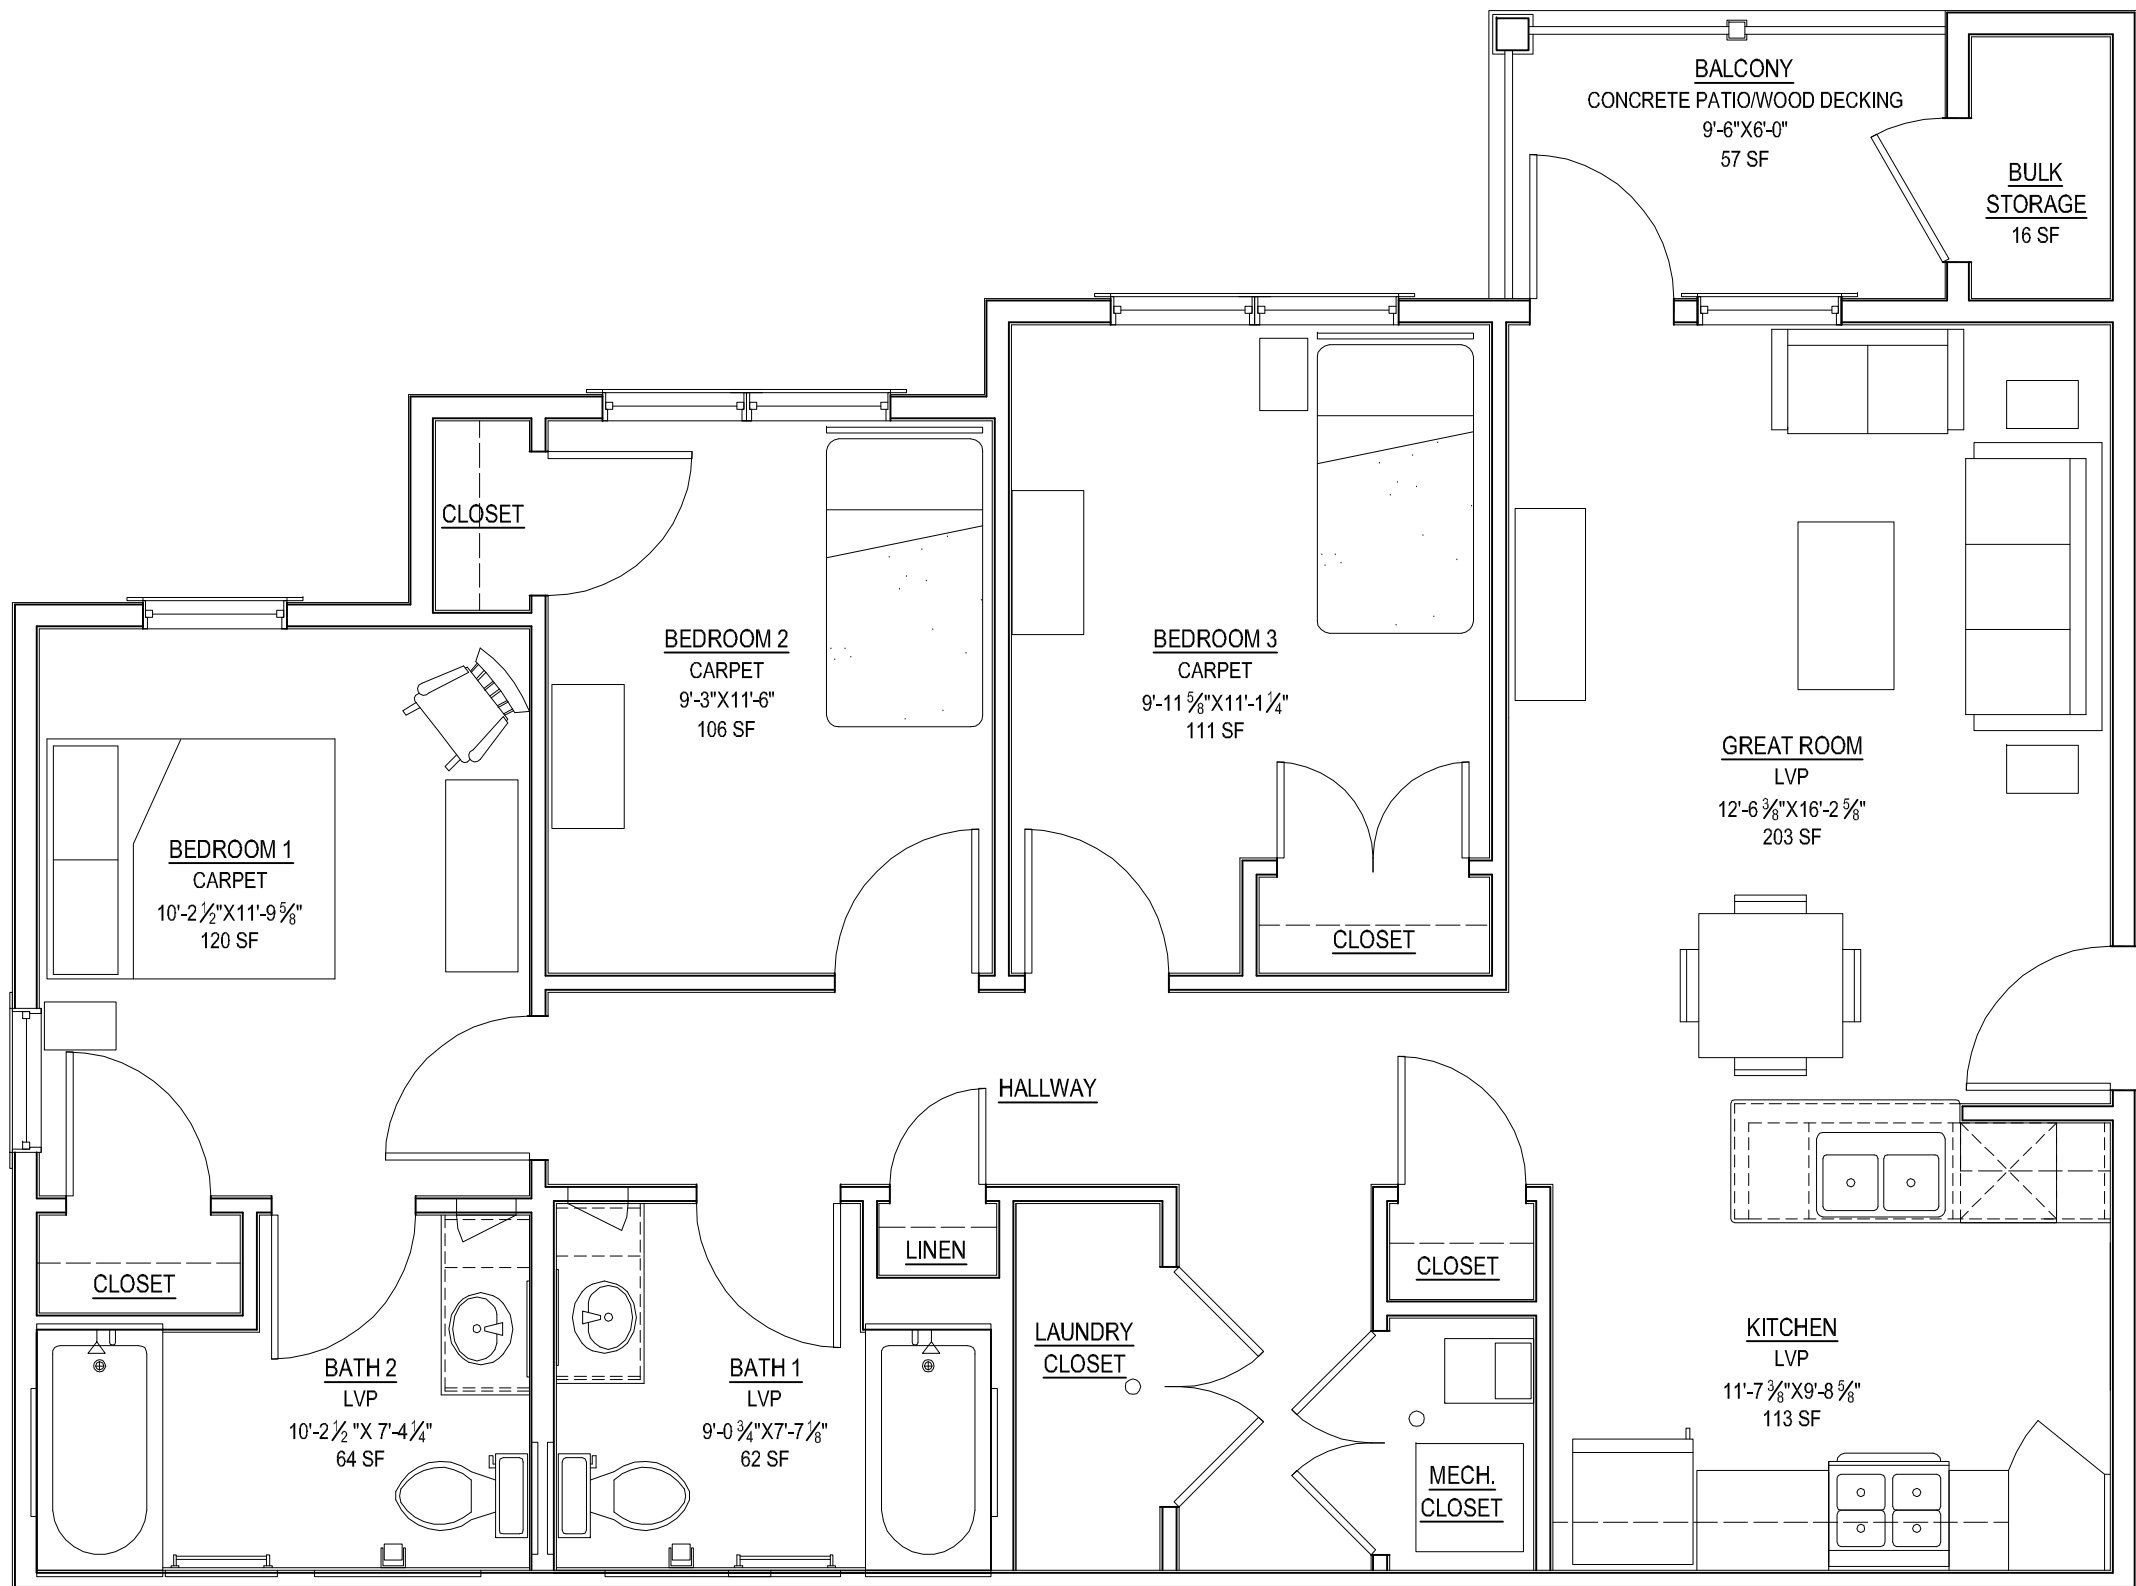

1
A4.30 UNIT PLAN 3A & 3A-SI
SCALE: 1/4" = 1'-0"

THE DRAWINGS, SPECIFICATIONS, IDEAS, DESIGNS AND CONCEPTS HEREIN ARE THE PROPERTY OF RDL ARCHITECTS, INC. AND SHALL BE KEPT IN CONFIDENCE AND NOT BE REPRODUCED, COPIED, OR PROJECTED OTHER THAN THE SPECIFIC PROJECT FOR WHICH THEY WERE PREPARED WITHOUT THE WRITTEN CONSENT OF THE ARCHITECT. VISUAL CONTACT WITH THESE DRAWINGS OR SPECIFICATIONS SHALL CONSTITUTE CONCLUSIVE EVIDENCE OF THE ARCHITECT'S REVIEW AND APPROVAL OF THE DIMENSIONS ON THESE DRAWINGS SHALL HAVE PRECEDENCE OVER ANY OTHER DIMENSIONS SHOWN ON ANY OTHER DRAWINGS OR SCALE. DIMENSIONS SHALL BE VERIFIED AND BE RESPONSIBLE FOR ANY VARIATIONS FROM THE DIMENSIONS AND CONDITIONS SHOWN IN THESE DRAWINGS.

ISSUE


- ▲ 2020-11-06 PRELIMINARY PLAN
- ▲ 2020-12-04 ZONING SUBMITTAL
- ▲
- ▲
- ▲
- ▲
- ▲
- ▲
- ▲
- ▲

UNIT PLANS 3A, 3A-SI & 3A-HC

SCALE: 1/4" = 1'-0"

PROJECT #	19043
DRAWN BY	
CHECKED BY	RDL
FILE NAME	
PLOT DATE	December 4, 2020

COPYRIGHT © 2020 ALL RIGHTS RESERVED

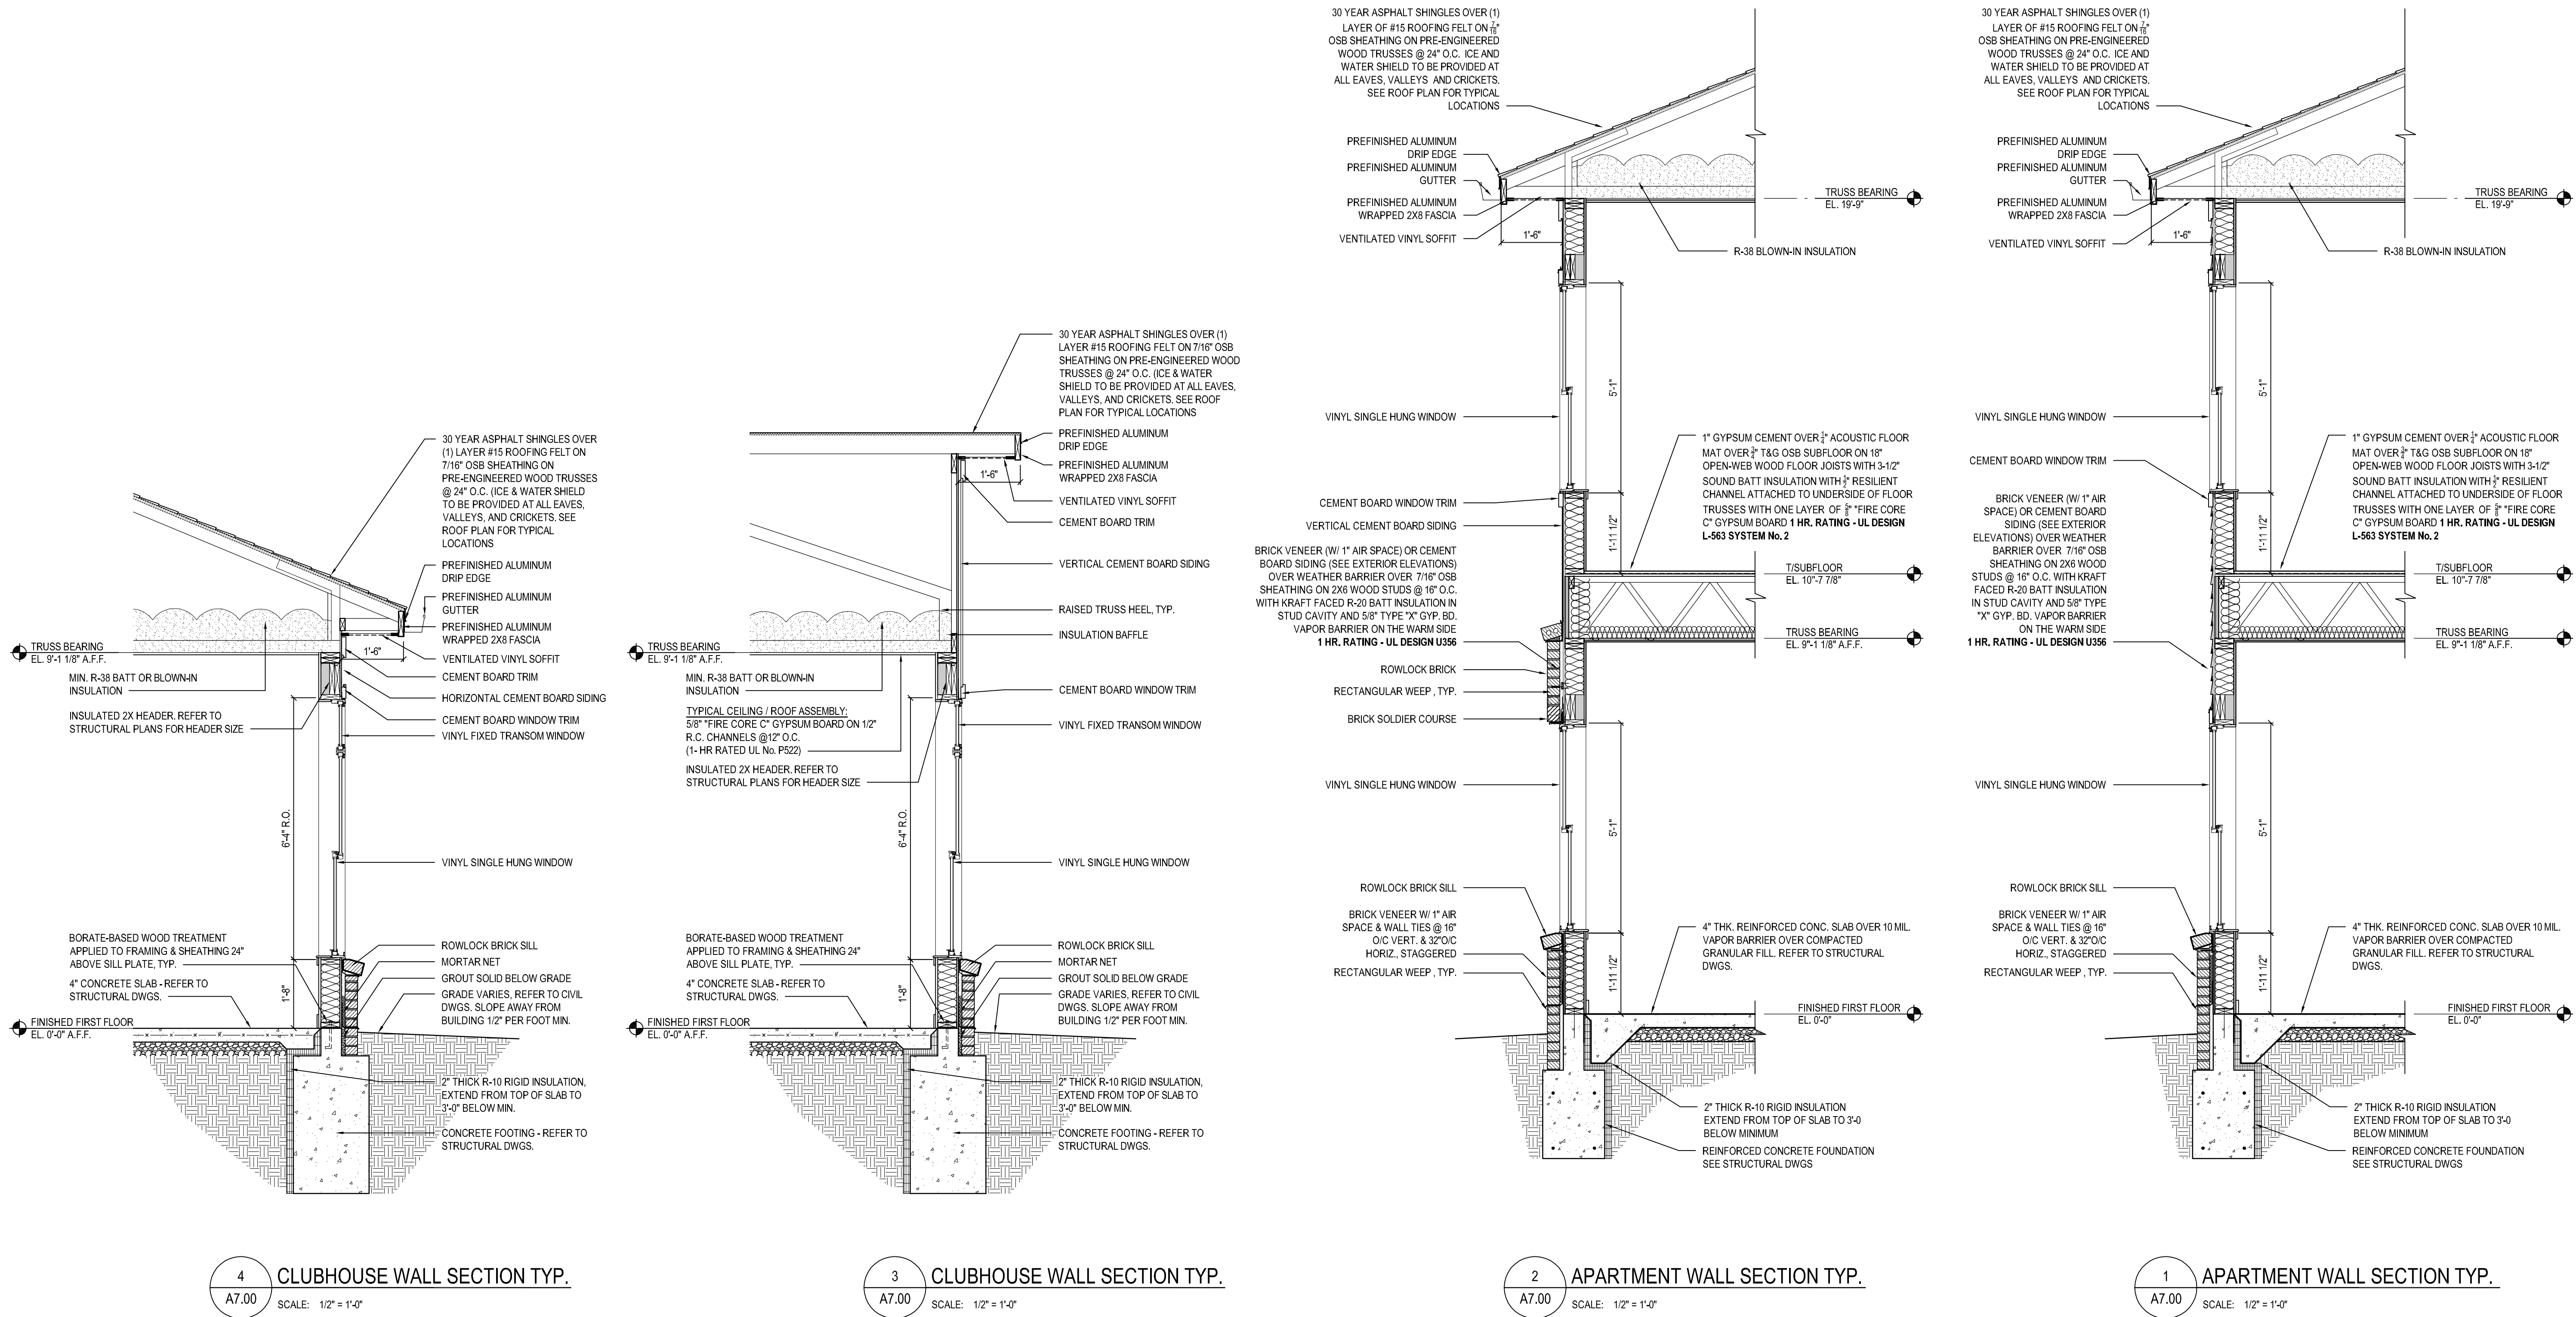

THE DRAWINGS, SPECIFICATIONS, IDEAS, DESIGNS, AND ARRANGEMENTS REPRESENTED HEREIN ARE THE SOLE PROPERTY OF RDL ARCHITECTS AND SHALL REMAIN THE PROPERTY OF RDL ARCHITECTS. NO PART OF THESE DRAWINGS OR SPECIFICATIONS SHALL BE REPRODUCED, COPIED, OR TRANSMITTED IN ANY FORM OR BY ANY MEANS, ELECTRONIC OR MECHANICAL, INCLUDING PHOTOCOPYING, RECORDING, OR BY ANY INFORMATION STORAGE AND RETRIEVAL SYSTEM, WITHOUT THE WRITTEN CONSENT OF THE ARCHITECT. VISUAL CONTACT WITH THESE DRAWINGS OR SPECIFICATIONS SHALL CONSTITUTE CONCLUSIVE EVIDENCE OF SUCH CONSENT. CONTRACTORS SHALL VERIFY AND BE RESPONSIBLE FOR THE ACCURACY OF ALL DIMENSIONS AND CONDITIONS SHOWN IN THESE DRAWINGS. THE DIMENSIONS AND CONDITIONS SHOWN IN THESE DRAWINGS SHALL TAKE PRECEDENCE OVER ANY OTHER DIMENSIONS OR CONDITIONS SHOWN ON ANY OTHER DRAWING OR DOCUMENT. ANY VARIATIONS FROM THE DIMENSIONS AND CONDITIONS SHOWN IN THESE DRAWINGS SHALL BE THE RESPONSIBILITY OF THE CONTRACTOR.

ISSUE

- 2020-11-06 PRELIMINARY PLAN
- 2020-12-04 ZONING SUBMITTAL
-
-
-
-
-
-
-
-
-

TYPICAL WALL SECTIONS

SCALE: 1/2" = 1'-0"

PROJECT # 19043
DRAWN BY
CHECKED BY RDL
FILE NAME
PLOT DATE December 4, 2020

COPYRIGHT © 2020 ALL RIGHTS RESERVED

A7.00

