


RENTABLE AREA
4,154 sq.ft(83%)

COMMON AREA
832 sq.ft(17%)

TOTAL 4,986 sq.ft(100%)

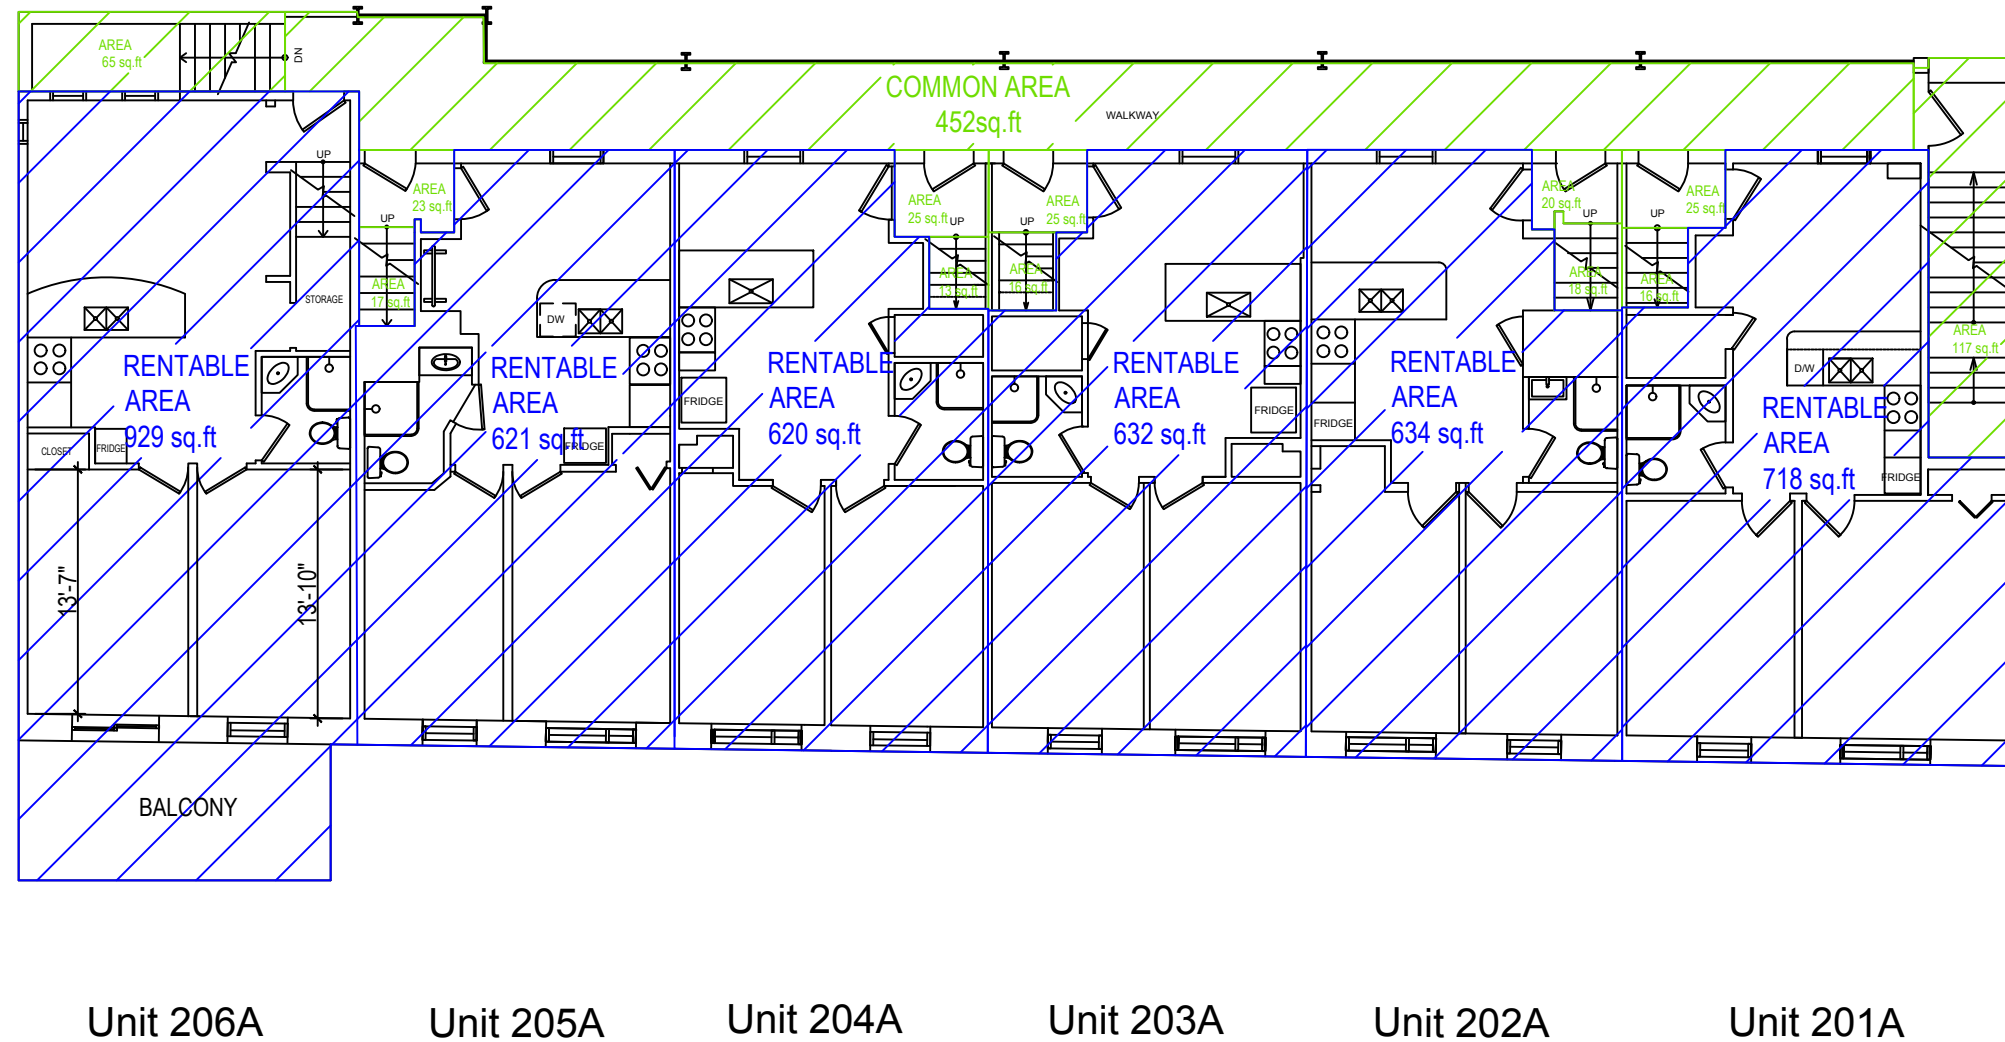

2nd Floor
38 Kensington Place
Toronto, Ontario

As measured May 8, 2017

<p>K.O.S. DESIGN INC. 30 FORDHOUSE BLVD UNIT 2, ETOBICOKE, ON M8Z 1M6, CANADA +1.416-539-8383 info@kosdesigninc.com</p>	PROJECT:	DRAWING:	NO.	ISSUED/REVISION	DATE	10-MAY-2017	SCALE	3/32"=1'-0"	DRAWING BY:	<p>DWG#: 02</p>
	38 KENSINGTON PLACE TORONTO ON M5T 2K4	2nd FLOOR:FLOOR PLAN				11-MAY-2017			RIHO.O/ Y.M	
						12-MAY-2017			DATE:	
									9-MAY-2017	