

SHEET NOTES

FACILITIES SERVICES
"World Class Facilities
Professionals Serving ISU
Together
(208) 282-4086 OFFICE
(208) 282-4618 FAX

14 POND STUDENT UNION
IDAHO STATE UNIVERSITY
1010 South 5th Ave

Idaho State
UNIVERSITY

BUILDING NUMBER

14

LEVEL

1

DISCIPLINE



Architecture

DRAWING SCALE

1/32" = 1'-0"

UPDATED DATE

10/08/2024

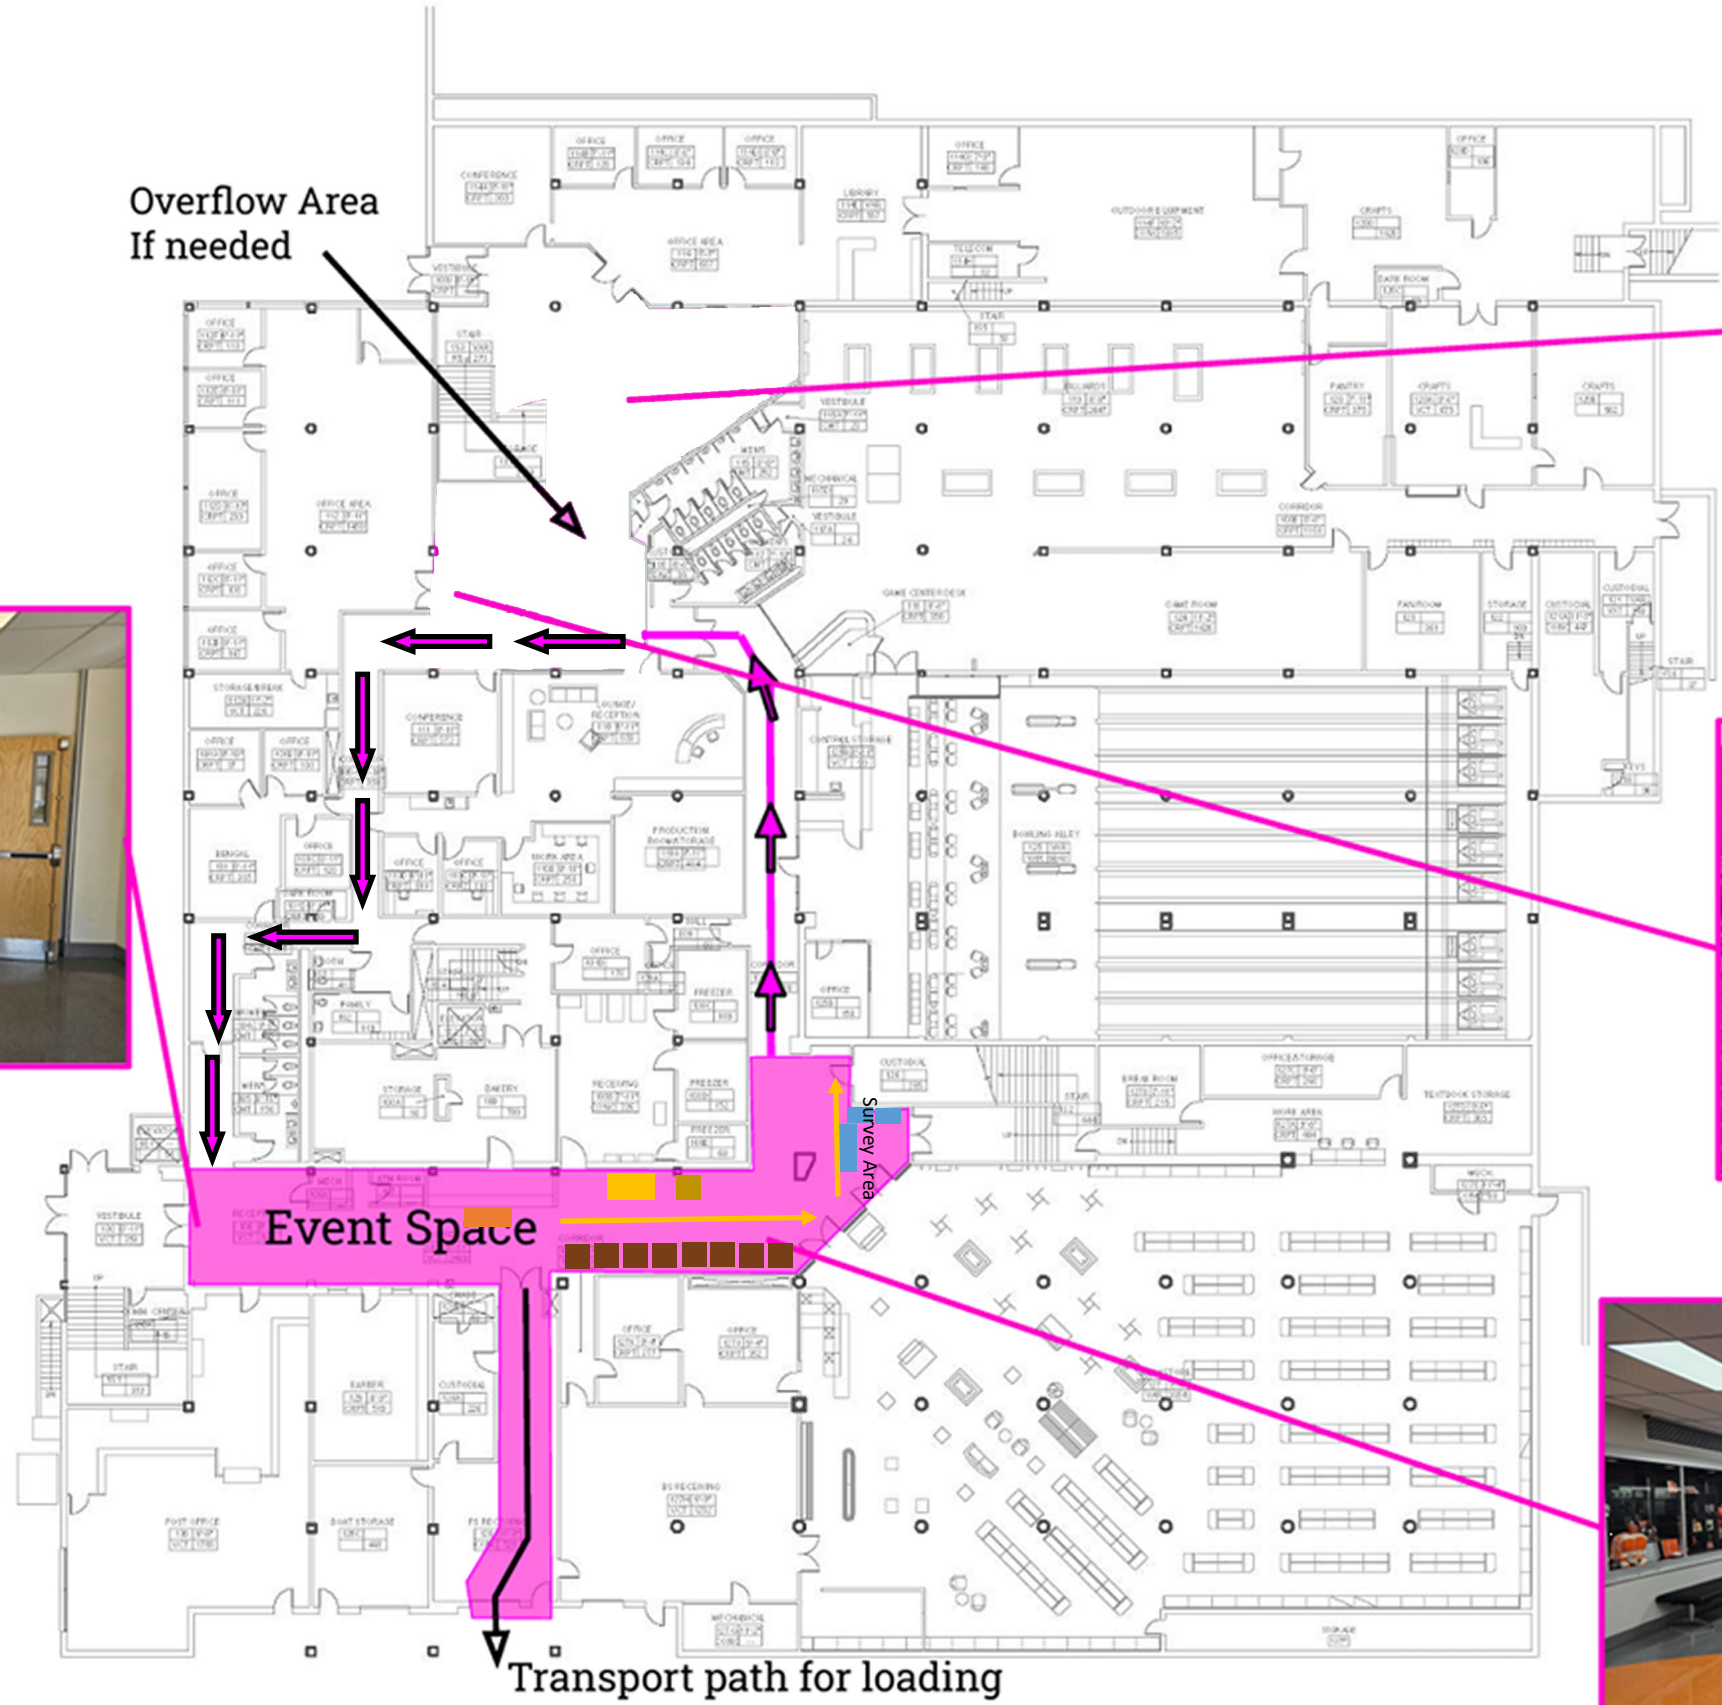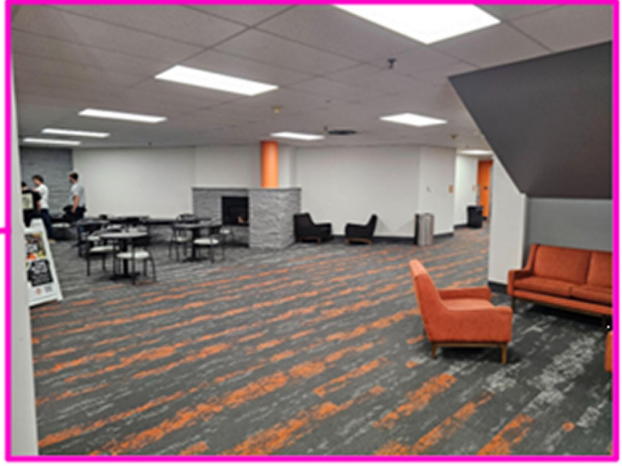

14 - POND STUDENT UNION BUILDING (PSUB) - LEVEL 1 FLOOR PLAN

Scale: 1/32" = 1'-0"

- Legend
- 40in x 48 pallet/tote
 - Extra Totes/Pallets
 - 8 ft check in table
 - 4ft and 8ft tables for

