



BENJAMIN MOORE "JACK PINE" -
KITCHEN WALLS



BENJAMIN MOORE "BAYWOOD
BROWN" - LIVING ROOM WALLS



BENJAMIN MOORE "OAK
RIDGE" - BEDROOM WALLS



BENJAMIN MOORE "DUNE
GRASS" - BATHROOM WALLS




LIVING ROOM CREDENZA



LIVING ROOM COUCH

GREY SLATE KITCHEN
COUNTERTOP

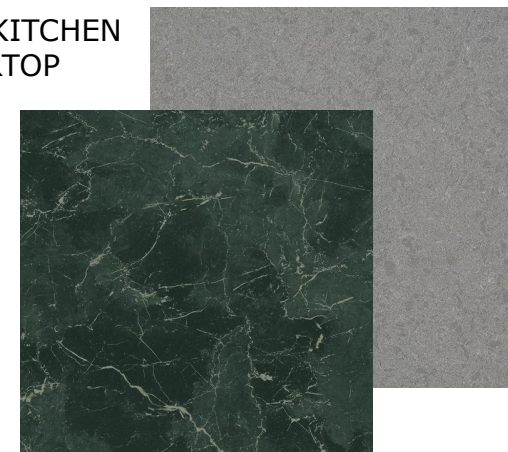

BREAKFAST NOOK
TABLETOP



BEDROOM TABLE LAMP



BATHROOM MIRROR



KITCHEN COUNTER STOOL





Sheet #	Sheet Name
T1	TITLEPAGE
A1.01	FLOORPLAN
A1.02	KITCH/BATH/LAUND
A1.03	FURNITURE LAYOUT
A2.01	EXTERIOR ELEVATIONS-1
A2.02	EXTERIOR ELEVATIONS-2
A2.03	SECTIONS
A2.04	INTERIOR ELEVATIONS
A3.01	EXTERIOR PERSPECTIVES
A3.02	INTERIOR PERSPECTIVES


FLOORPLAN

A1.01


 **FLOORPLAN**
SCALE: 3/16" = 1'-0"

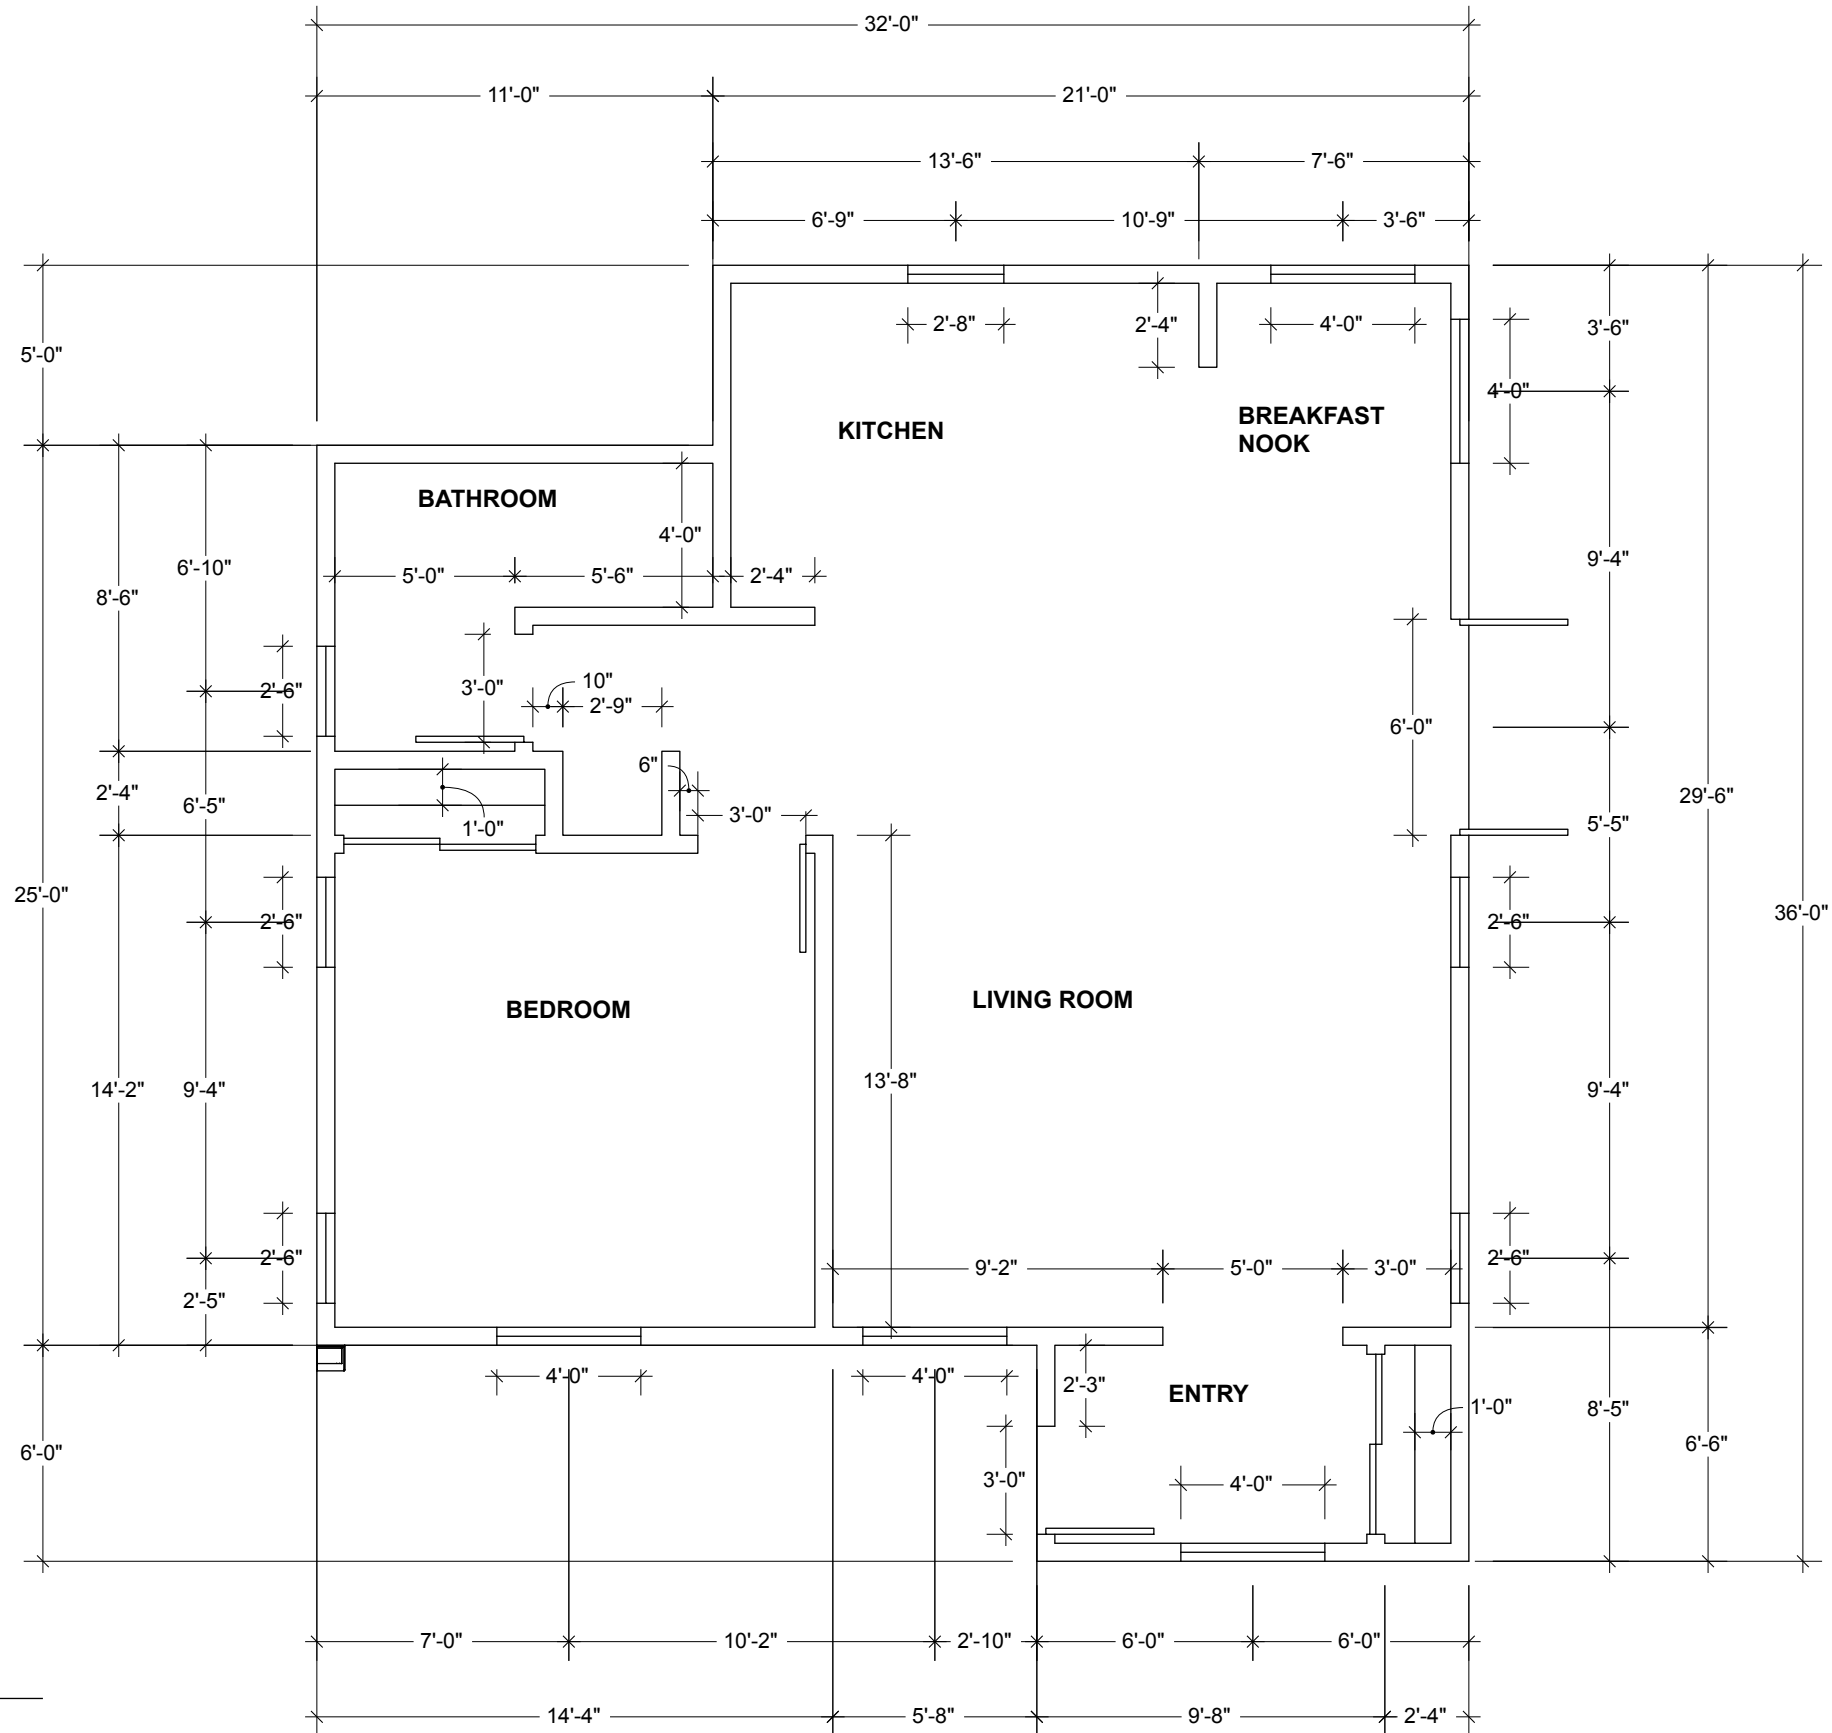

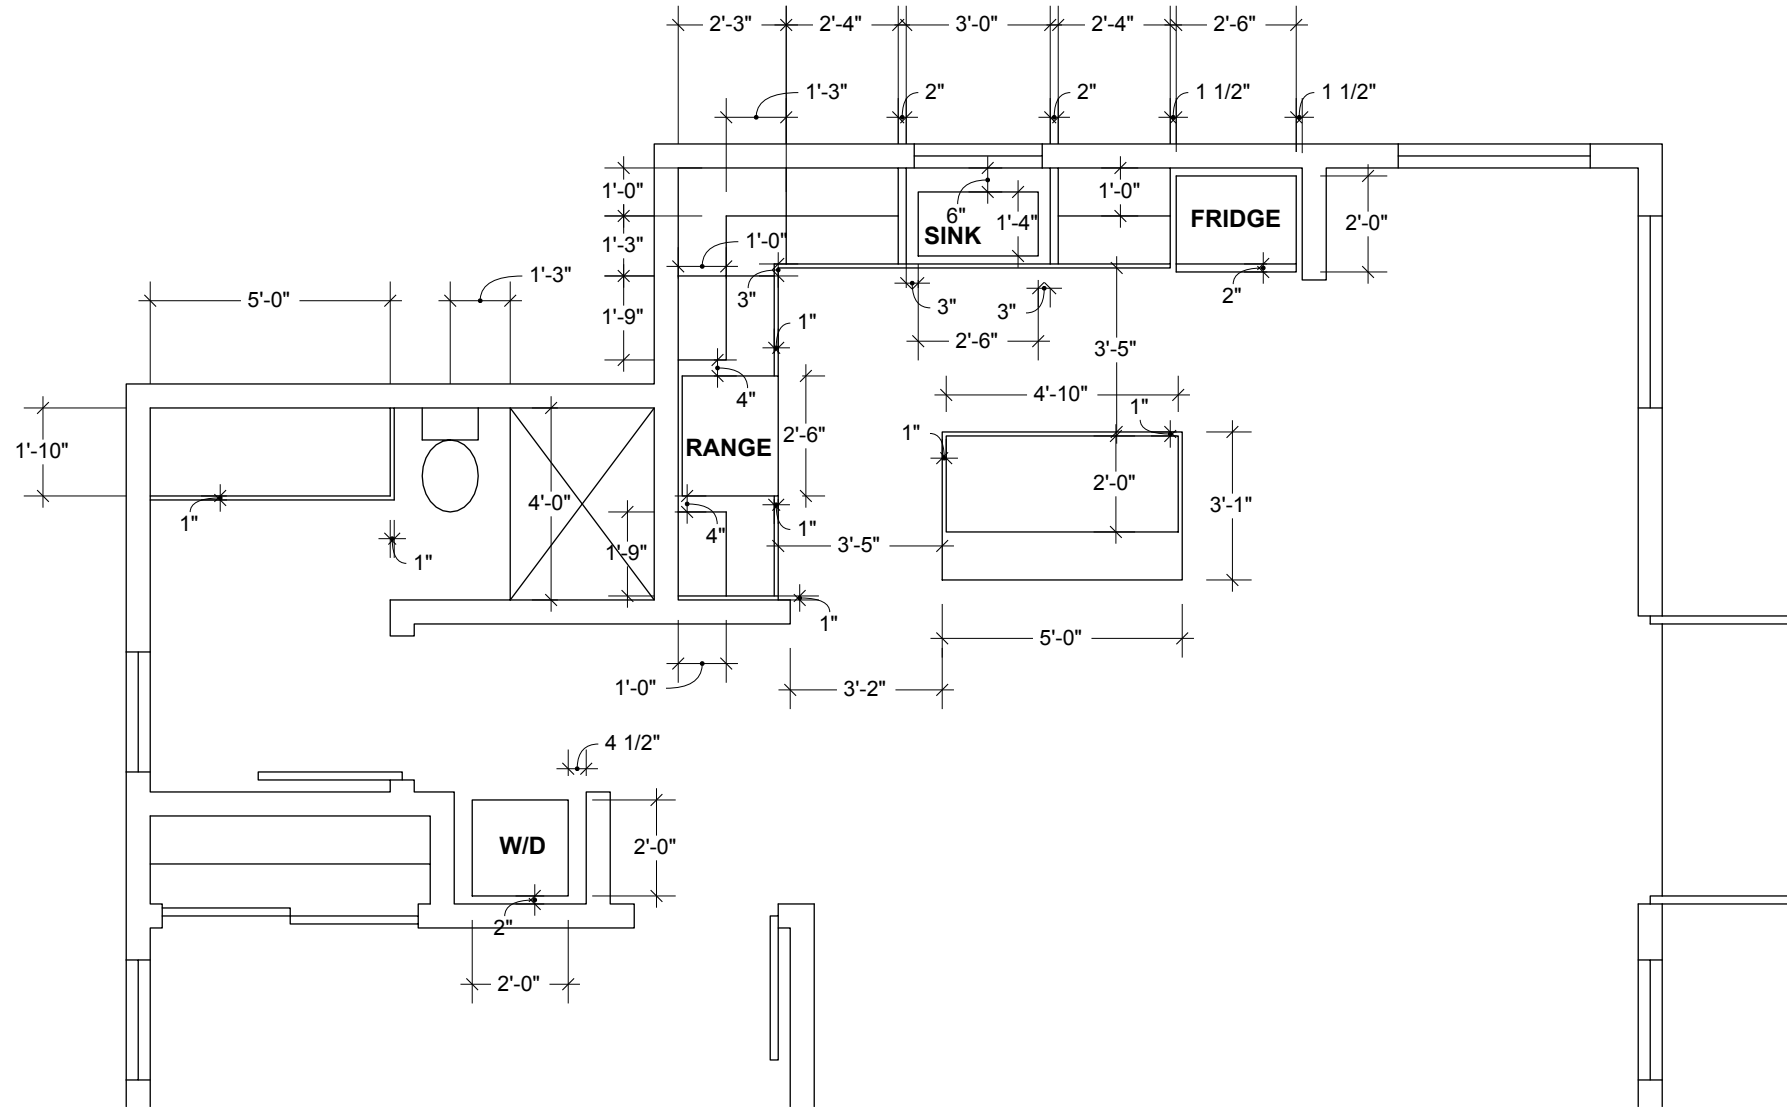


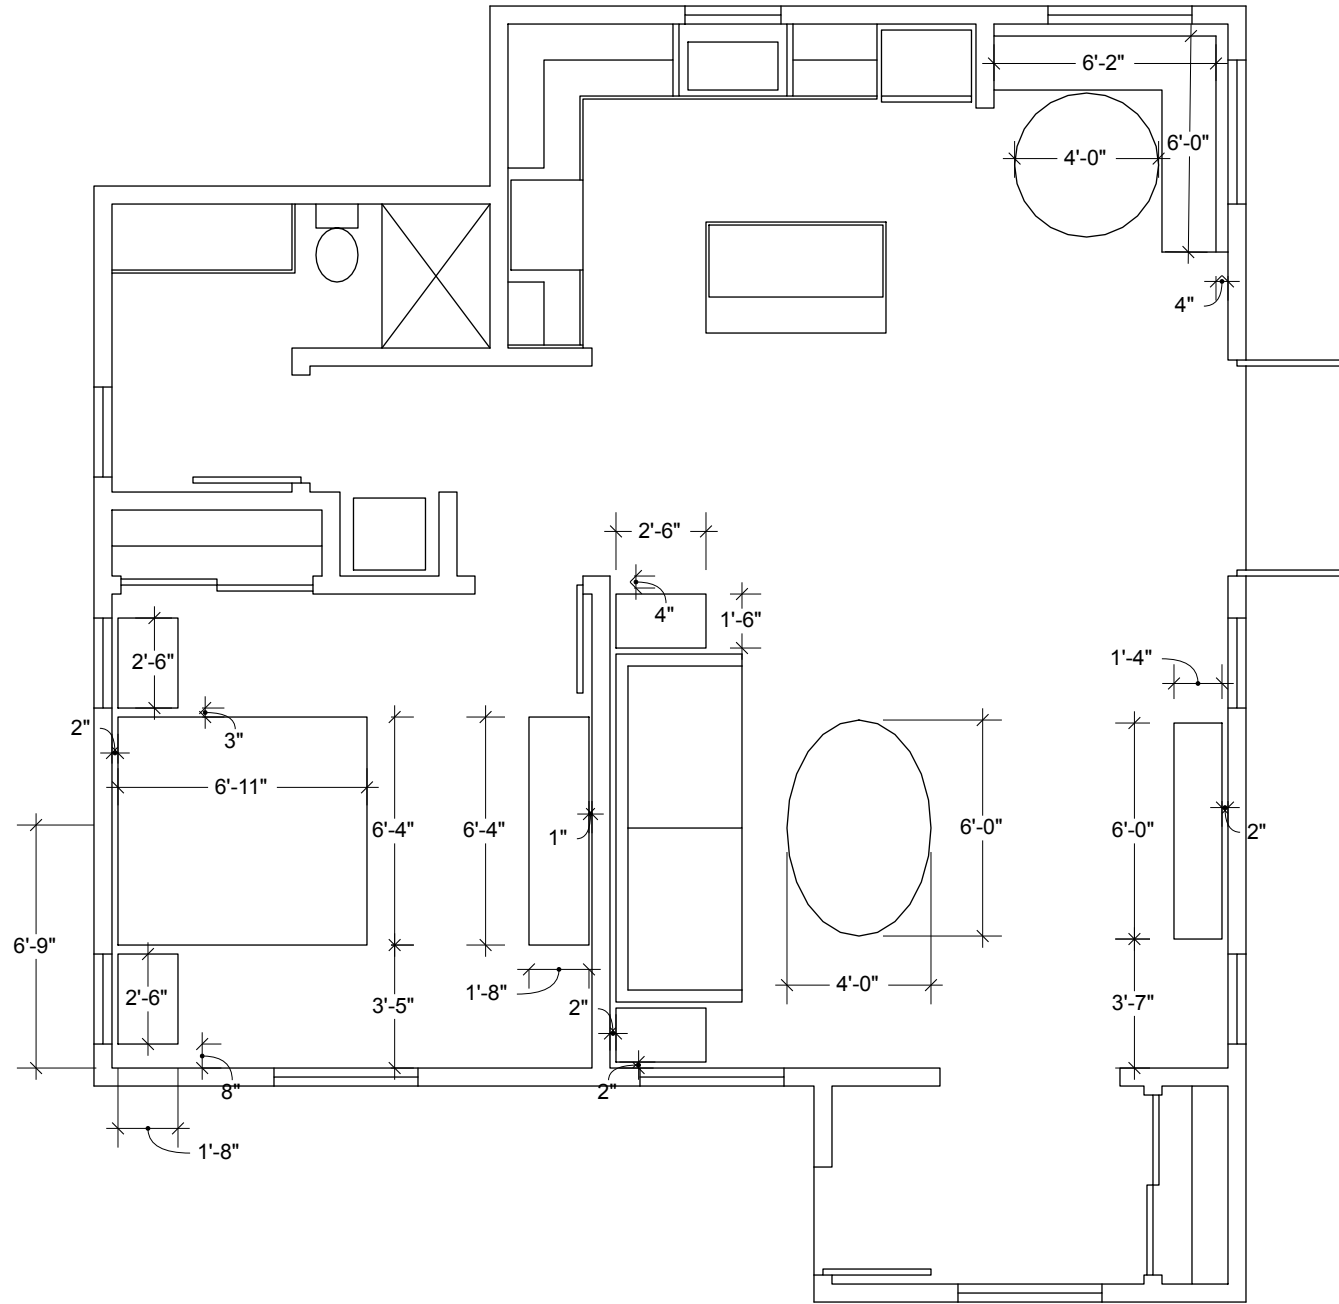


FURNITURE LAYOUT
SCALE: 3/16" = 1'-0"

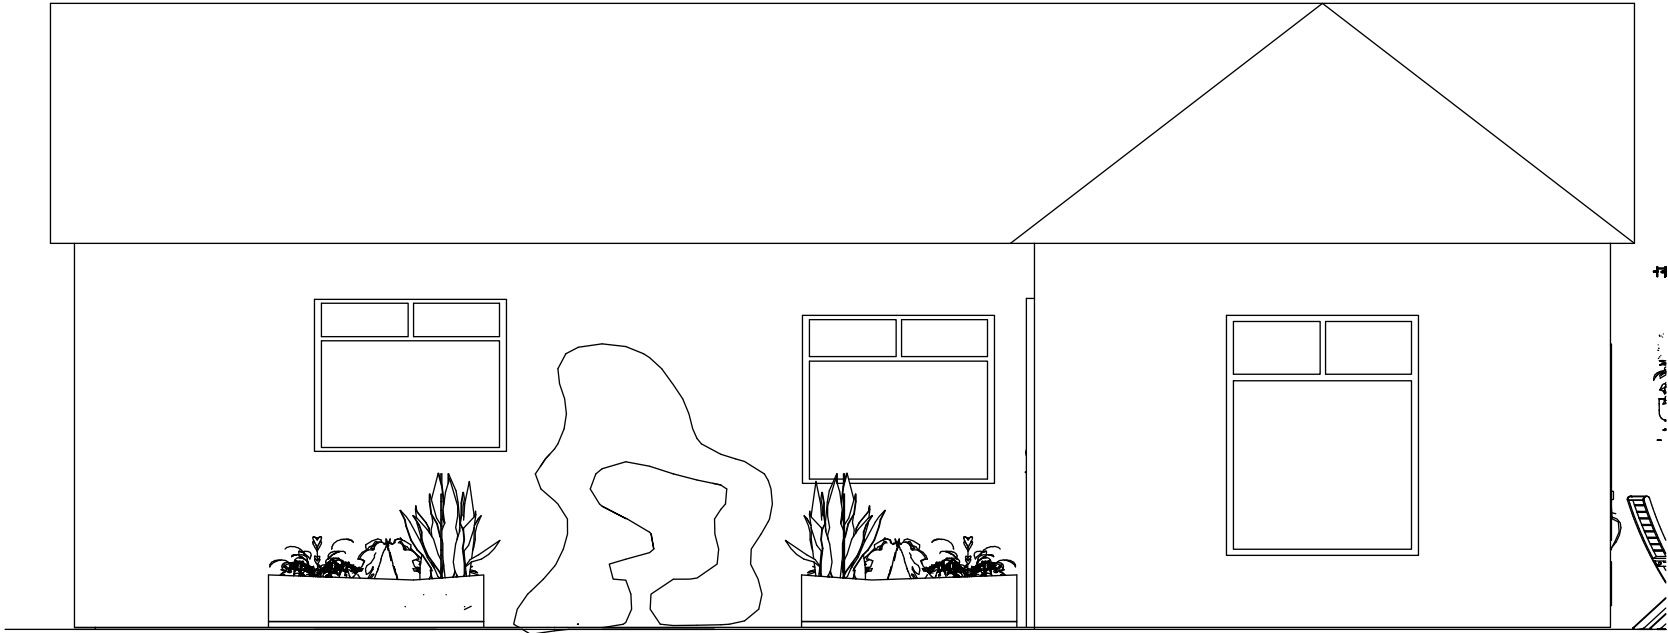


 **SOUTH ELEVATION**
SCALE: 1/4" = 1'-0"

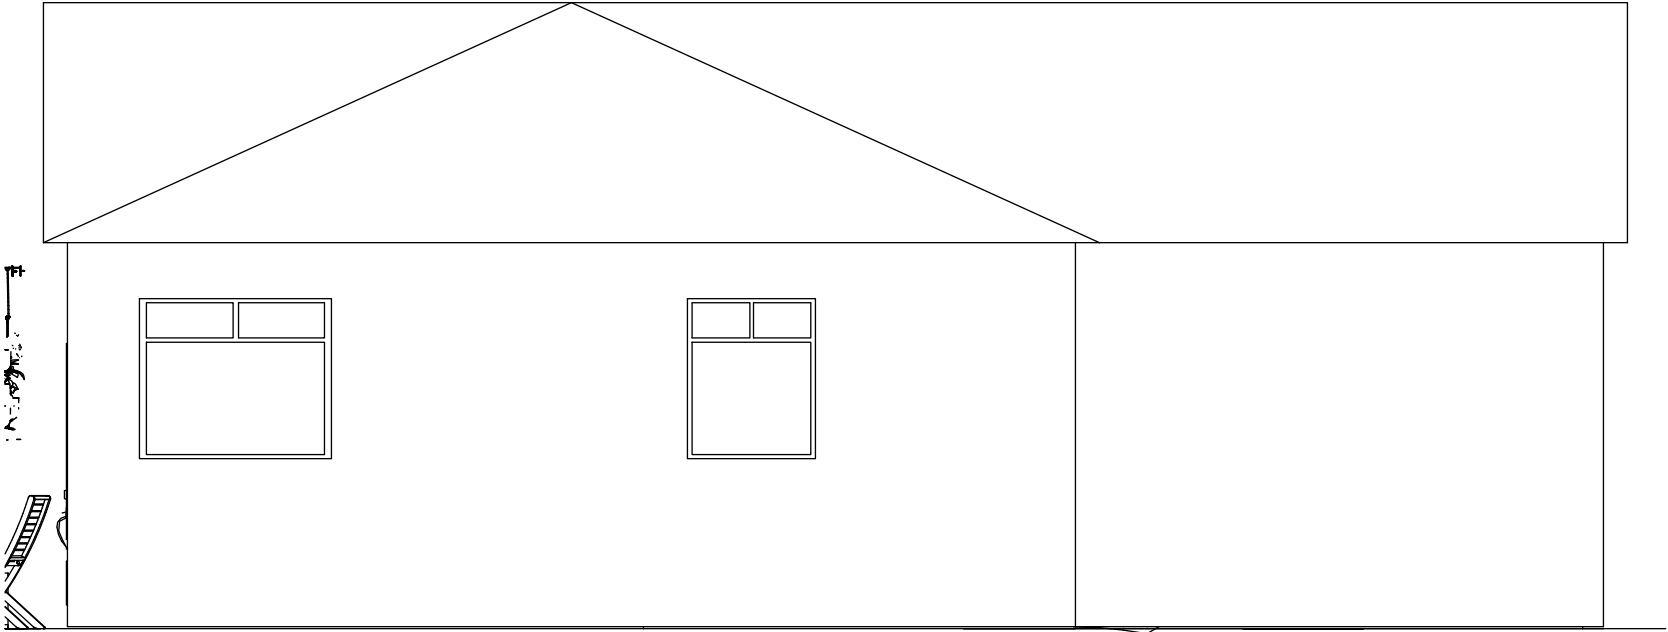


 **NORTH ELEVATION**
SCALE: 1/4" = 1'-0"

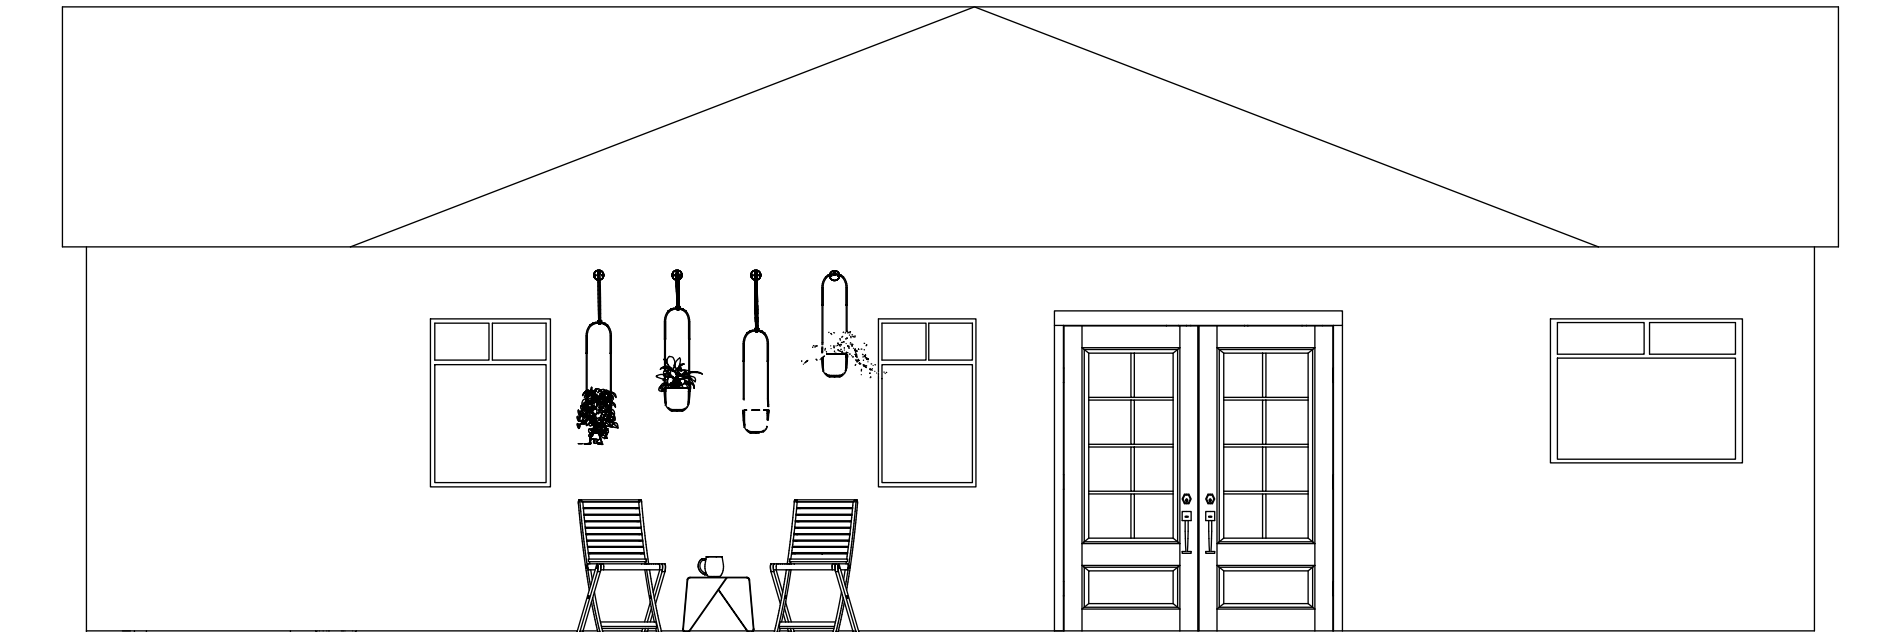

EAST ELEVATION
SCALE: 1/4" = 1'-0"

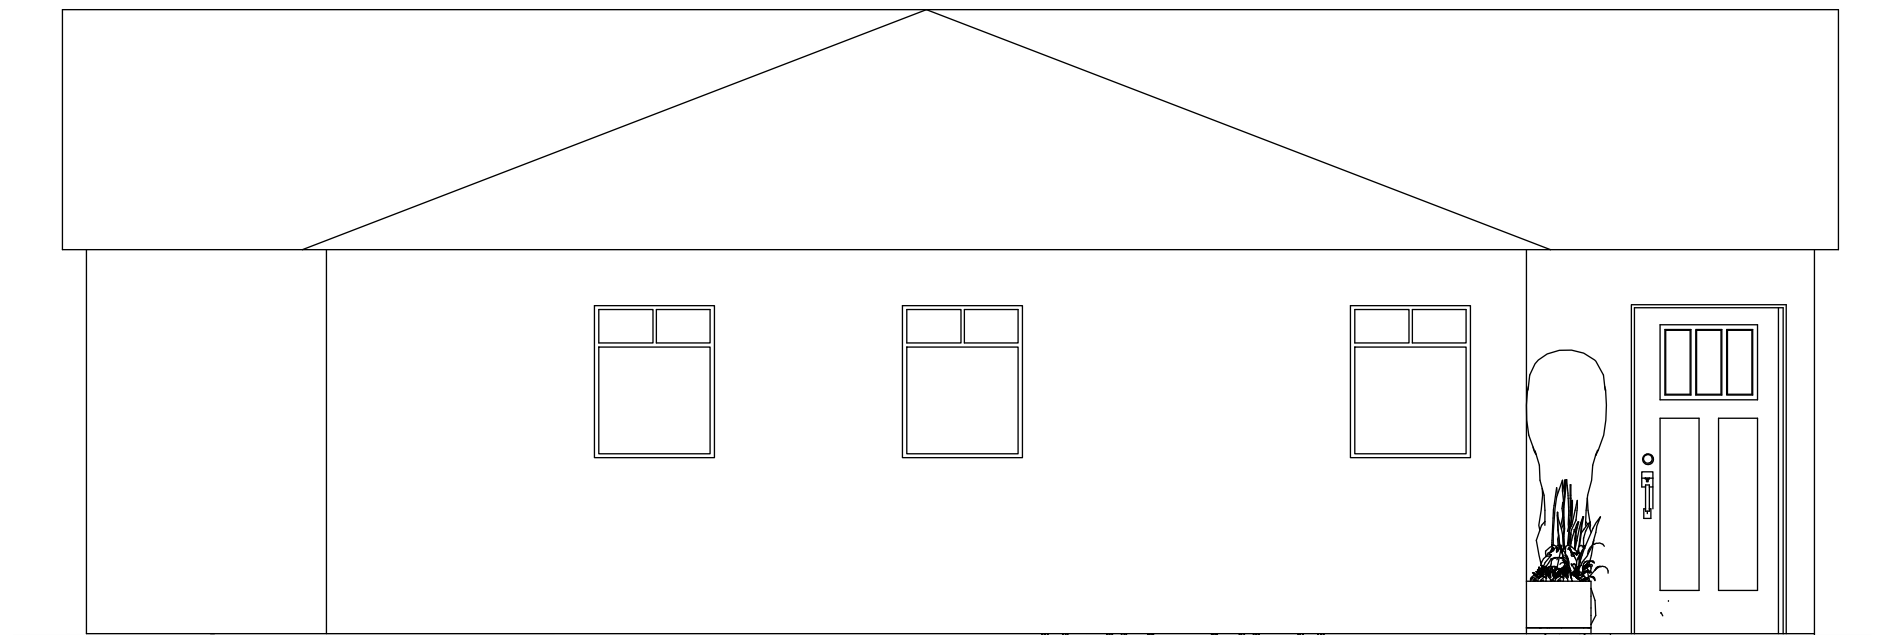

WEST ELEVATION
SCALE: 1/4" = 1'-0"

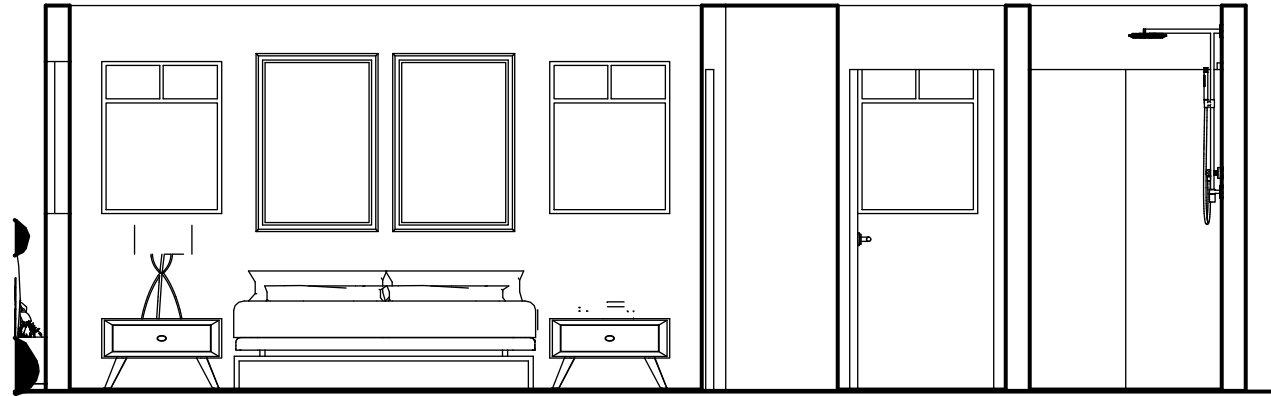

WEST SECTION
SCALE: 1/4" = 1'-0"



SOUTH SECTION
SCALE: 1/4" = 1'-0"



Talia Klein • Interior Design


COMPANY NAME
TALIA KLEIN INTERIOR
DESIGN

CLIENT
MR. MAN
444 ON THE WAY


PROJECT
CITY APARTMENT
PROJECT NO.
3

ISSUE
02/21/24
DRAWN BY
TK

INTERIOR
ELEVATIONS

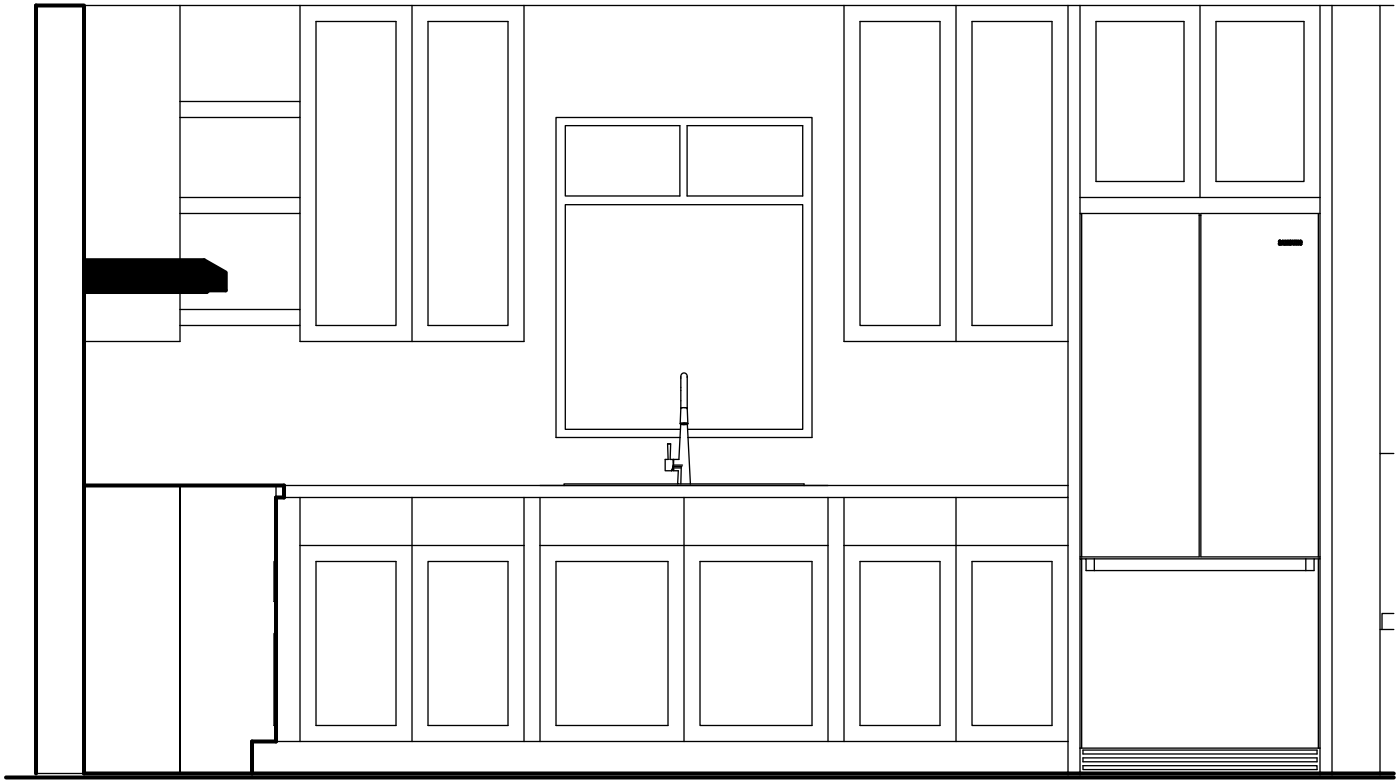

KITCHEN ELEVATION
SCALE: 1/2" = 1'-0"

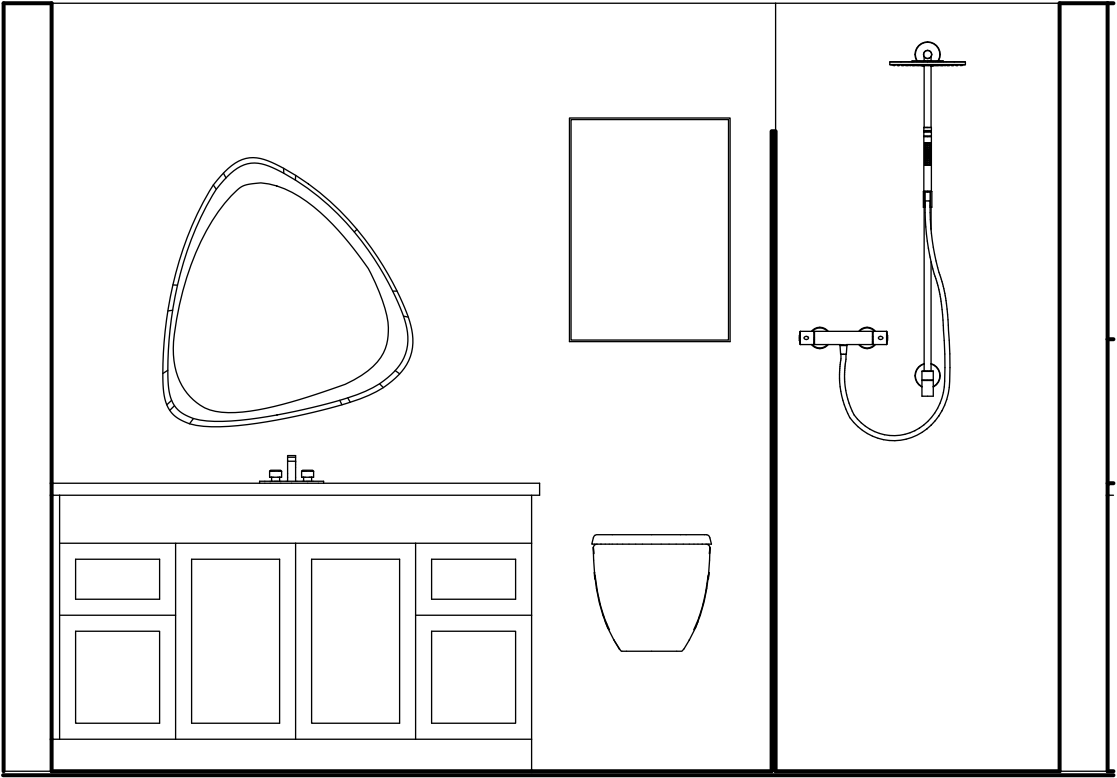

BATHROOM ELEVATION
SCALE: 1/2" = 1'-0"



BACKYARD PERSPECTIVE
SCALE: NTS



FRONT ENTRY PERSPECTIVE
SCALE: NTS



Talia Klein • Interior Design

COMPANY NAME
TALIA KLEIN INTERIOR
DESIGN

CLIENT
MR. MAN
444 ON THE WAY

PROJECT
CITY APARTMENT
PROJECT NO.
3

ISSUE
02/21/24
DRAWN BY
TK

EXTERIOR
PERSPECTIVES

A3.01



LIVING RM. AND KITCHEN PERSPECTIVE
SCALE: NTS



BATHROOM PERSPECTIVE
SCALE: NTS