





FreeLogHomes PLANS FOR:
BRIDGEWATER STOCK PLAN

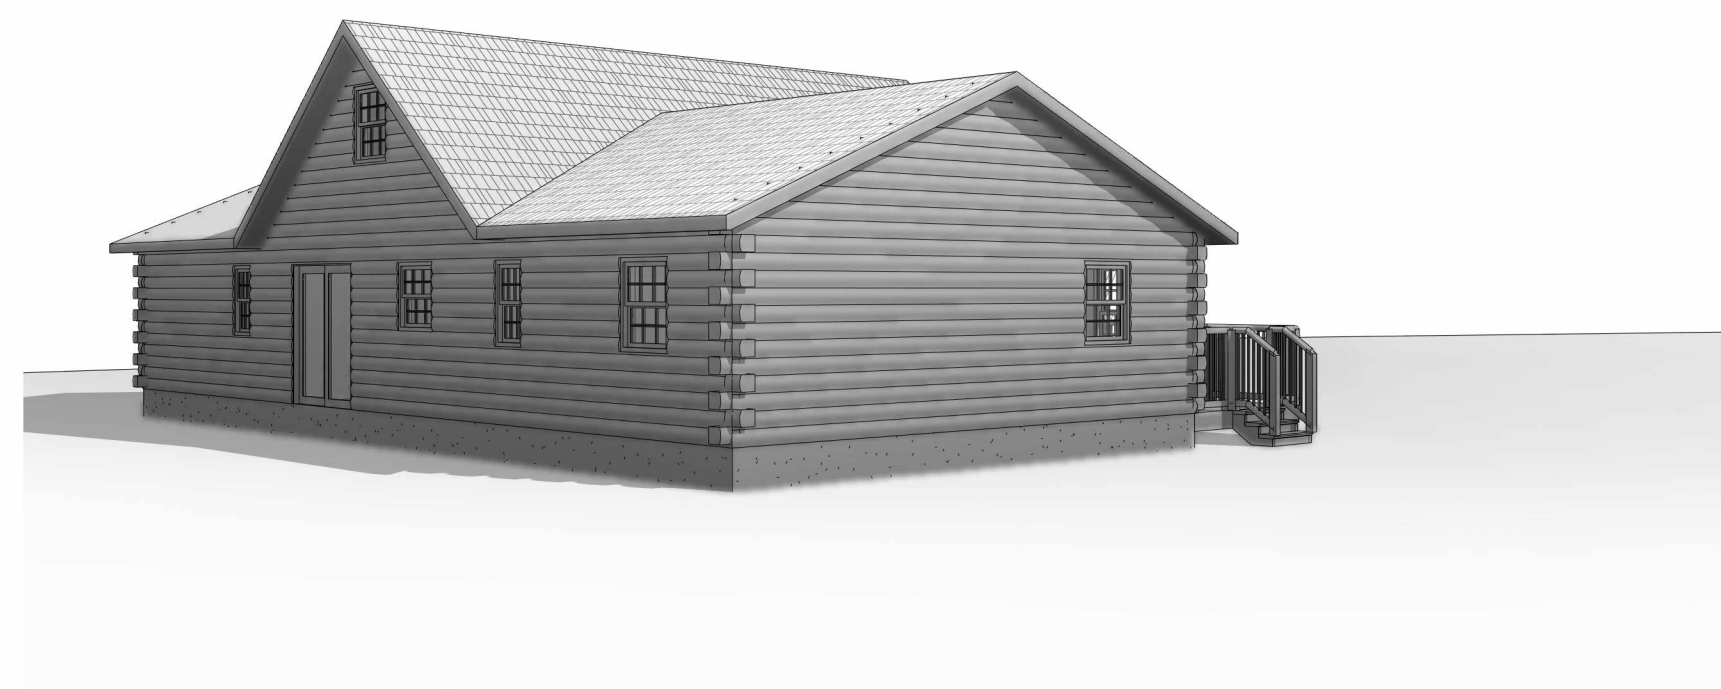

SAMPLE NOT FOR CONSTRUCTION

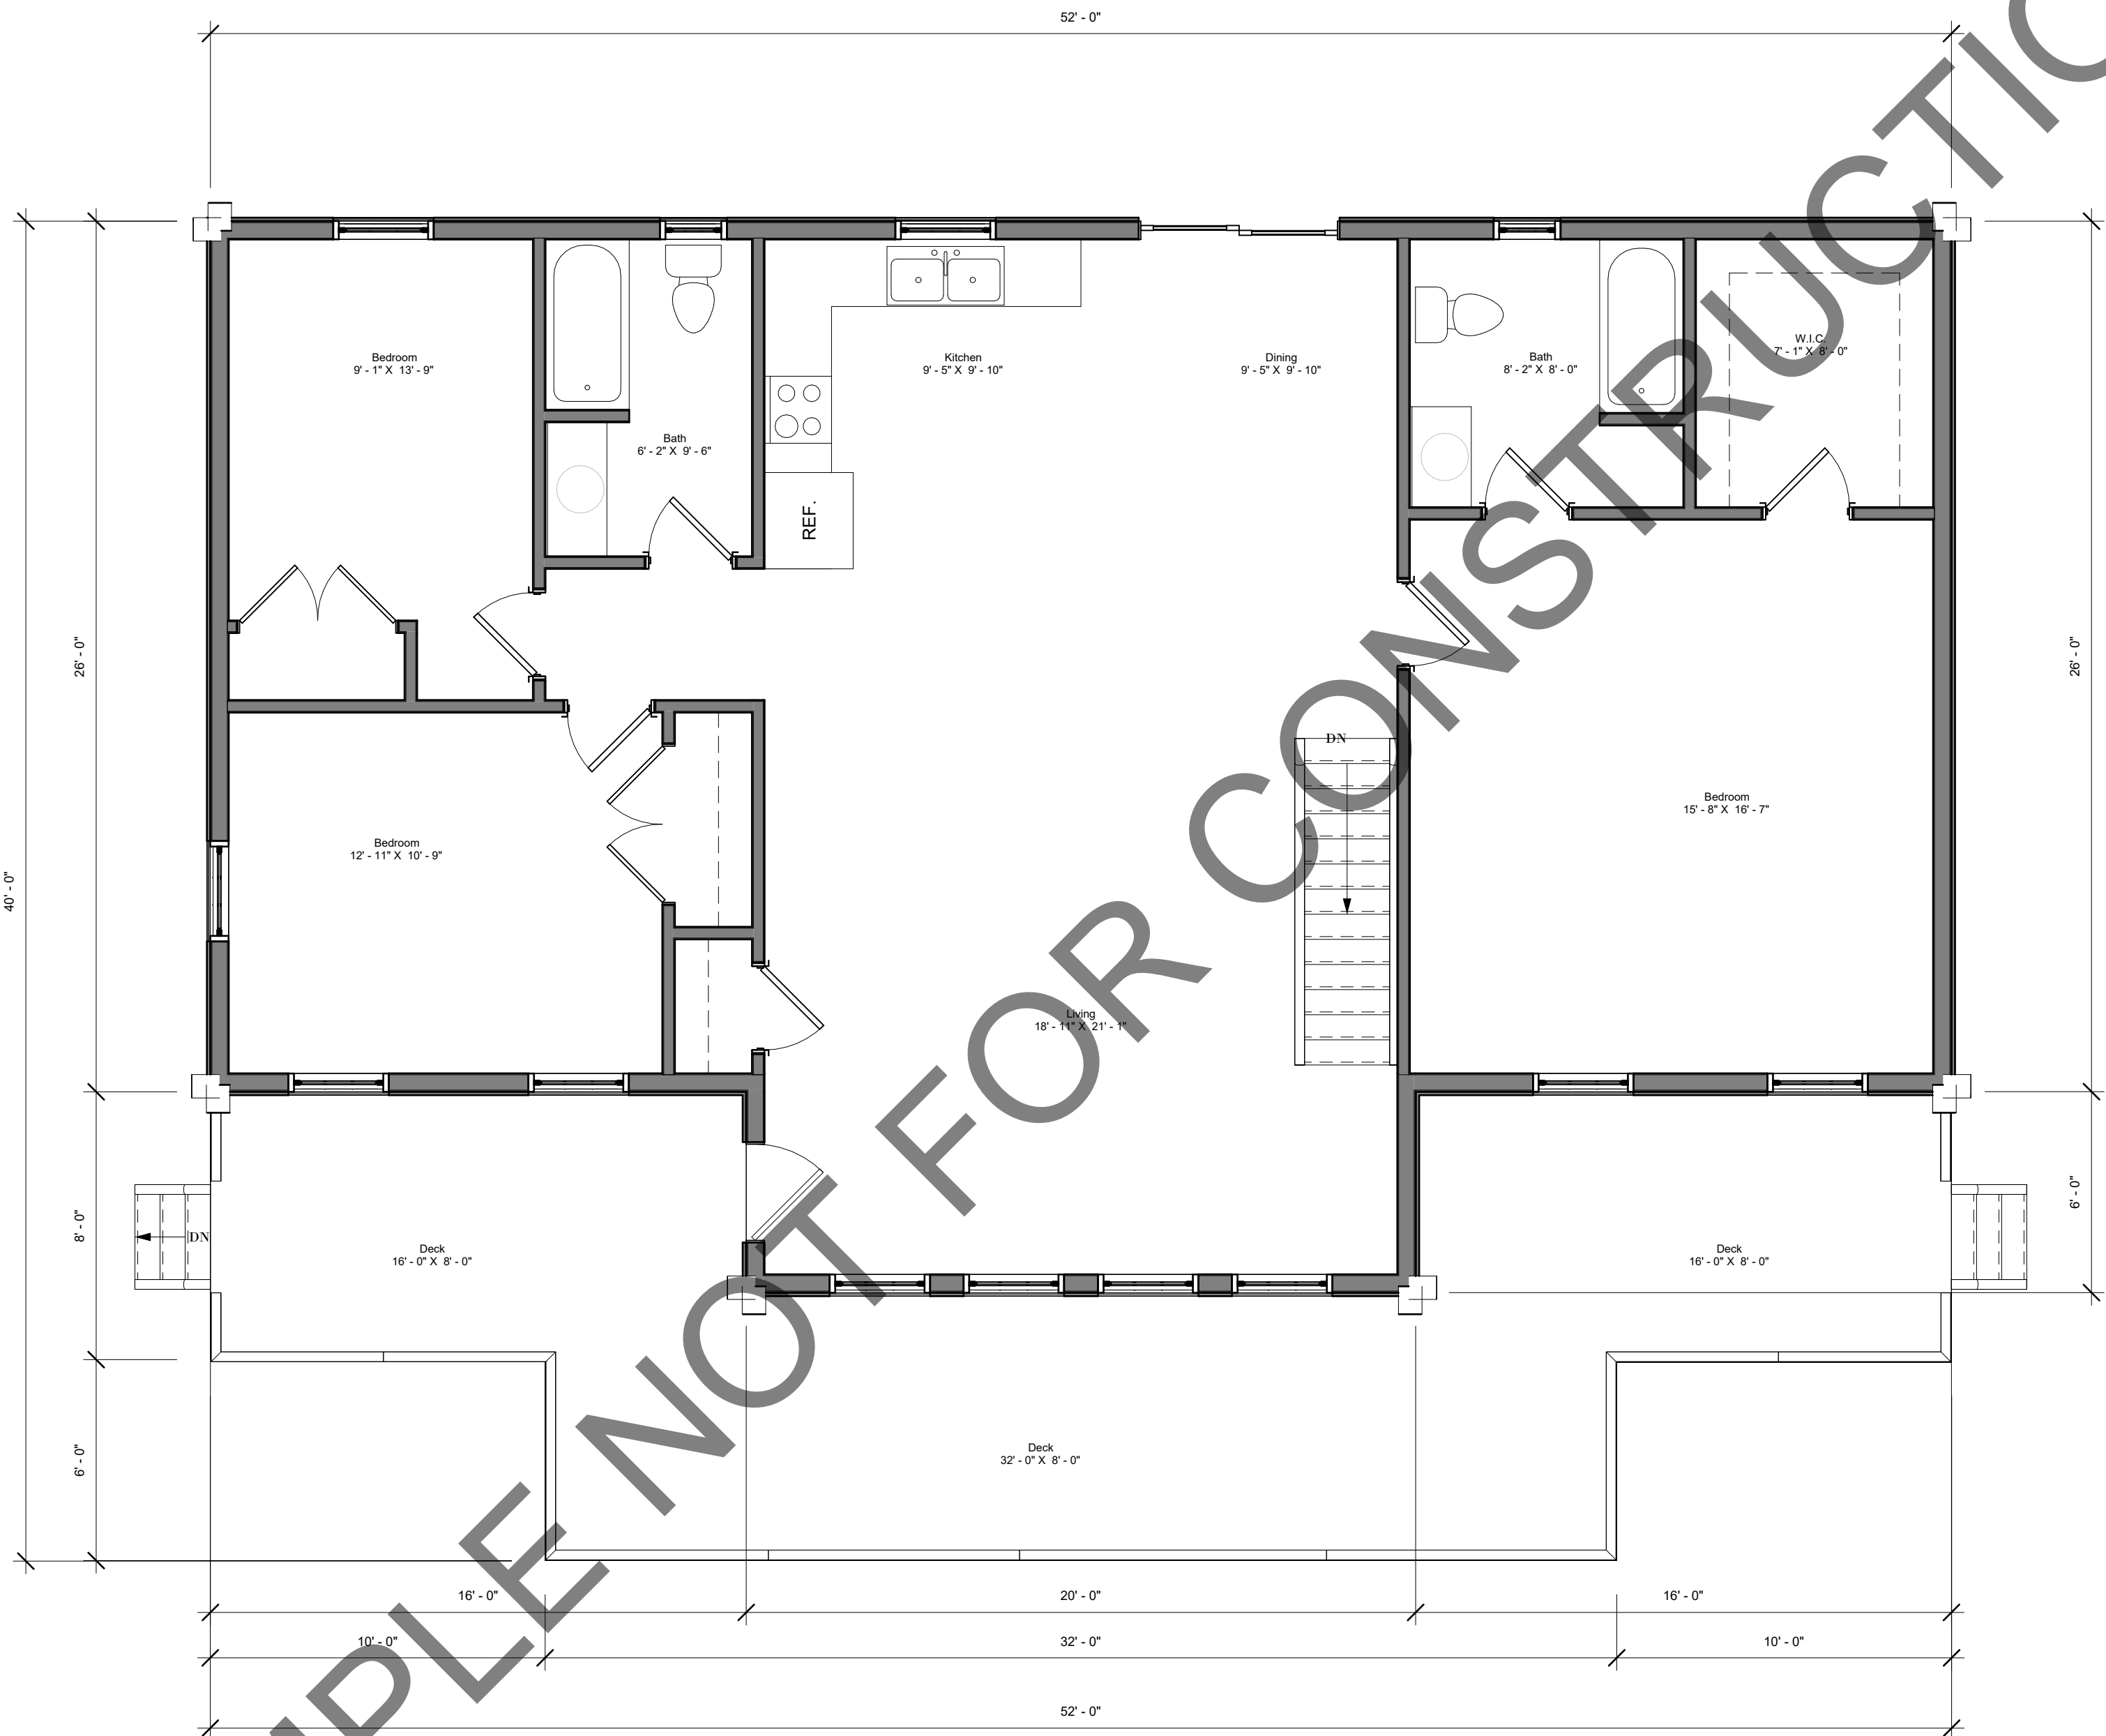

SAMPLE NOT FOR CONSTRUCTION


FREELOGHOMES DOES NOT CLAIM ANY RESPONSIBILITY FOR THE COMPLIANCE OF THESE PLANS TO ANY OF THE ESTABLISHED CODES, DUE TO THESE CODES, AND OTHER REGULATIONS, VARYING FROM STATE TO STATE. THE CUSTOMER TO HAVE THESE PLANS APPROVED BY A LICENSED INSPECTOR AND LICENSED ENGINEER. THE WRITTEN DIMENSIONS SHALL HAVE PRECEDENCE OVER SCALED DIMENSIONS. THESE PLANS ARE THE PROPERTY OF FREELOGHOMES AND FREELOGHOMES RESERVES THE RIGHT TO USE THESE PLANS FOR ITS OWN PURPOSE. FREELOGHOMES IS TRADEMARKED AND OWNED BY FLH FORESTRY GROUP LTD.

FIRST FLOOR PLAN

FreeLogHomes plans for:
BRIDGEWATER STOCK PLAN



DATE: 05/01/2021
DRAWN BY: TW
SCALE: 1/4" = 1'-0"
CUST ID #:
REVISIONS: 1
SHEET NO:

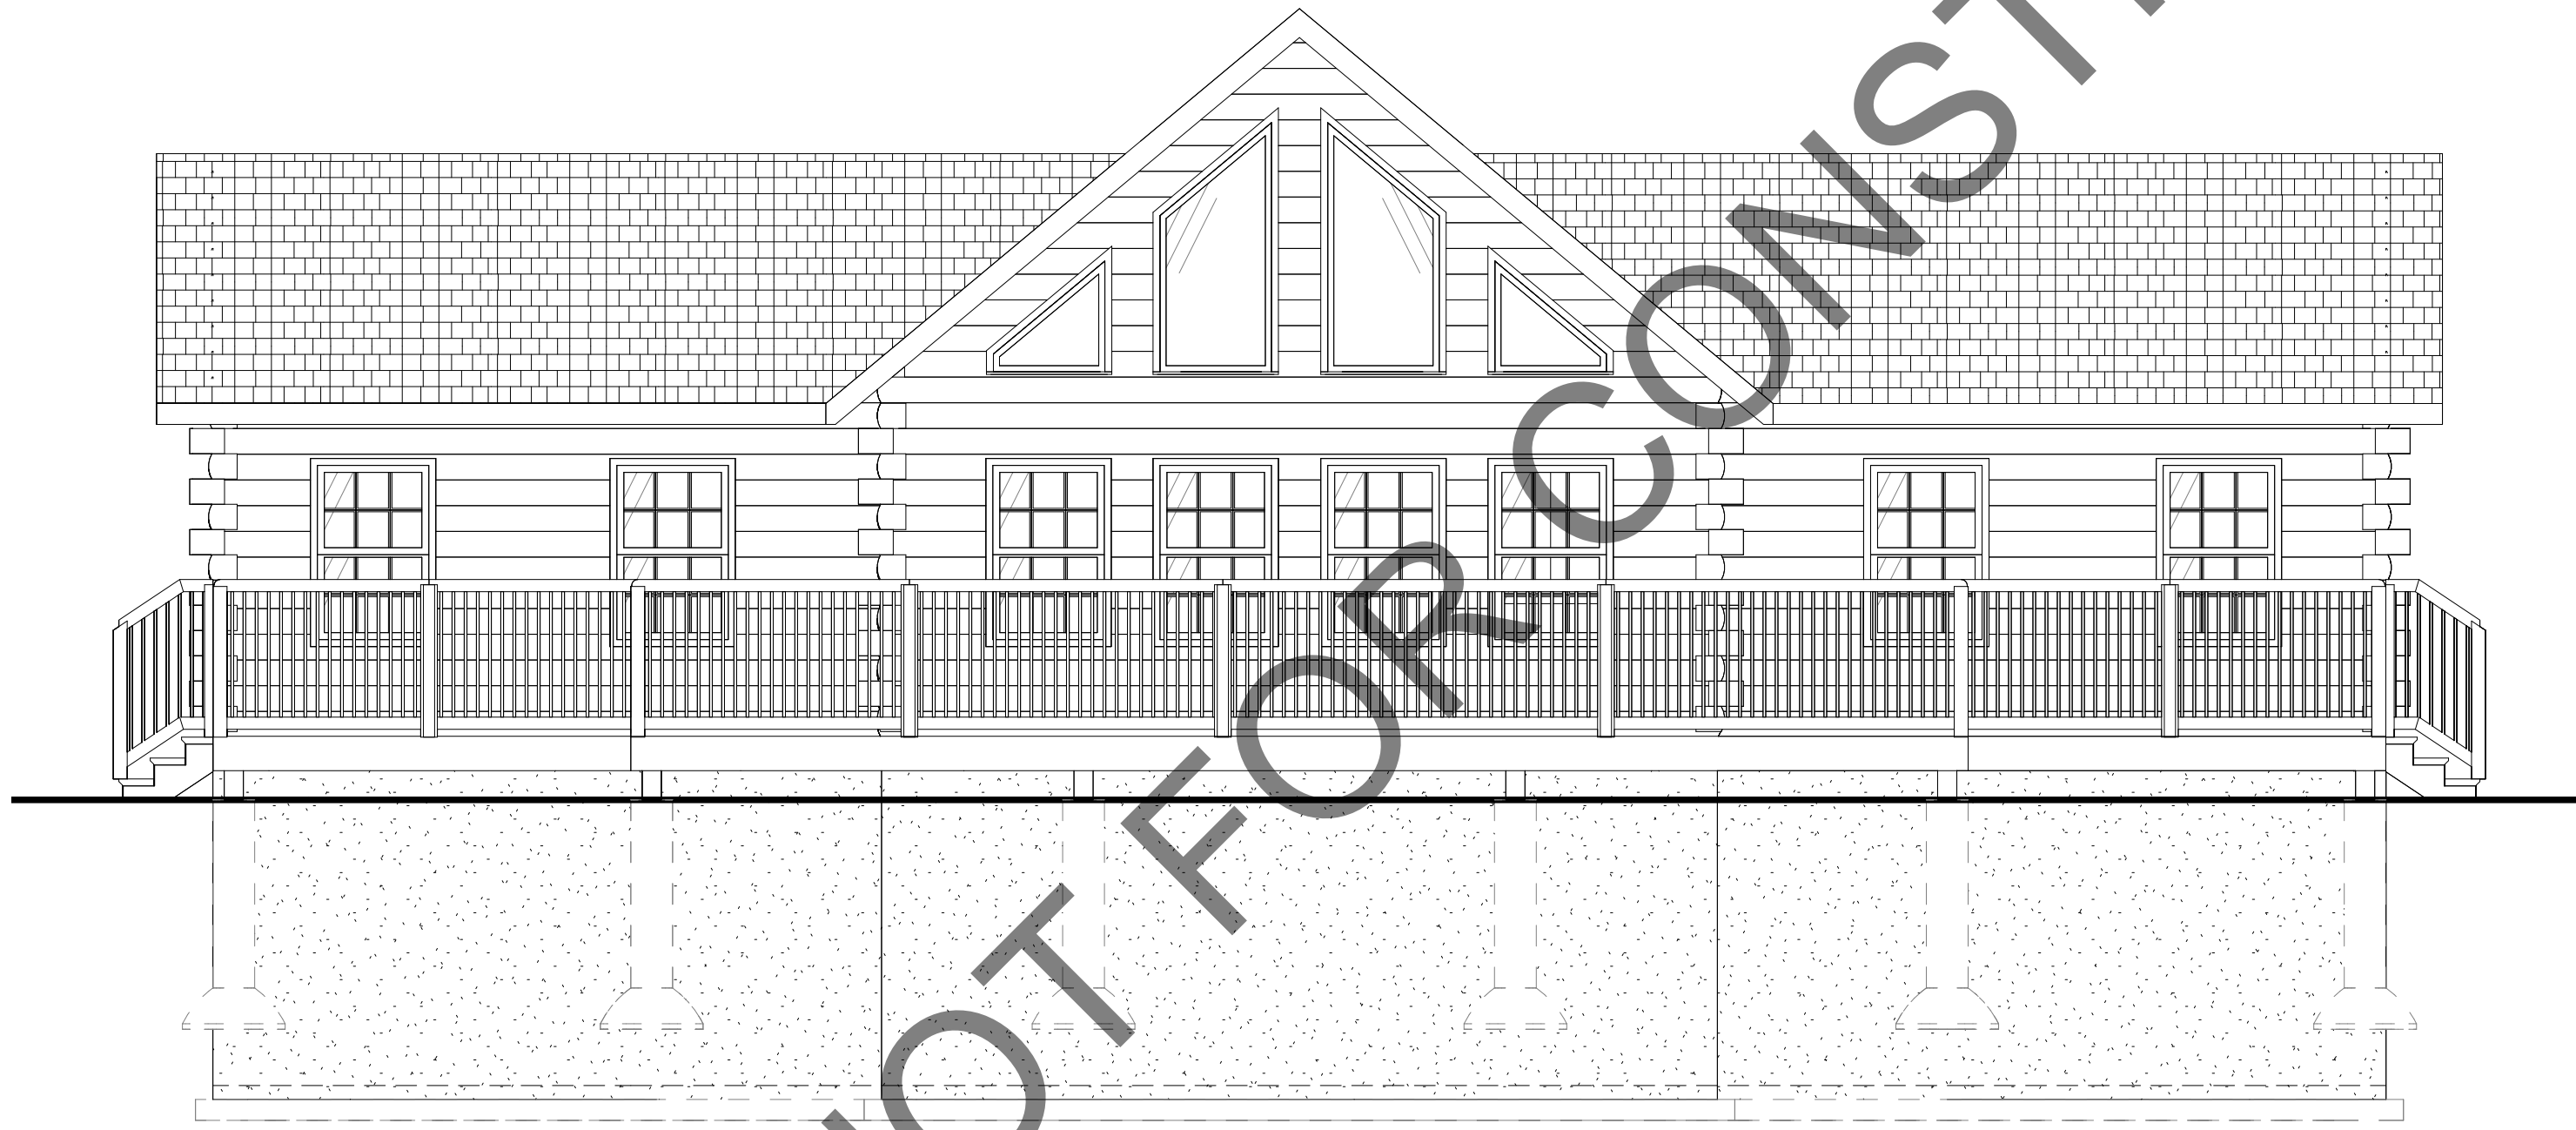

SAMPLE NOT FOR CONSTRUCTION

FREELOGHOMES DOES NOT CLAIM ANY RESPONSIBILITY FOR THE COMPLIANCE OF THESE PLANS TO ANY OF THE ESTABLISHED CODES. DUE TO THESE CODES, AND OTHER REGULATIONS, THE CUSTOMER MUST HAVE THESE PLANS APPROVED BY A LICENSED INSPECTOR AND LICENSED ENGINEER. THE WRITTEN DIMENSIONS SHALL HAVE PRECEDENCE OVER SCALED DIMENSIONS. THESE PLANS ARE THE PROPERTY OF FREELOGHOMES AND FREELOGHOMES RESERVES THE RIGHT TO USE THESE PLANS FOR ITS OWN PURPOSE. FREELOGHOMES IS TRADEMARKED AND OWNED BY FLH FORESTRY GROUP LTD.

FRONT ELEVATION

FreeLogHomes plans for:
BRIDGEWATER STOCK PLAN



DATE:
05/01/2021


DRAWN BY:
TW

SCALE:
1/4" = 1'-0"

CUST ID #:

REVISIONS:
1

SHEET NO:

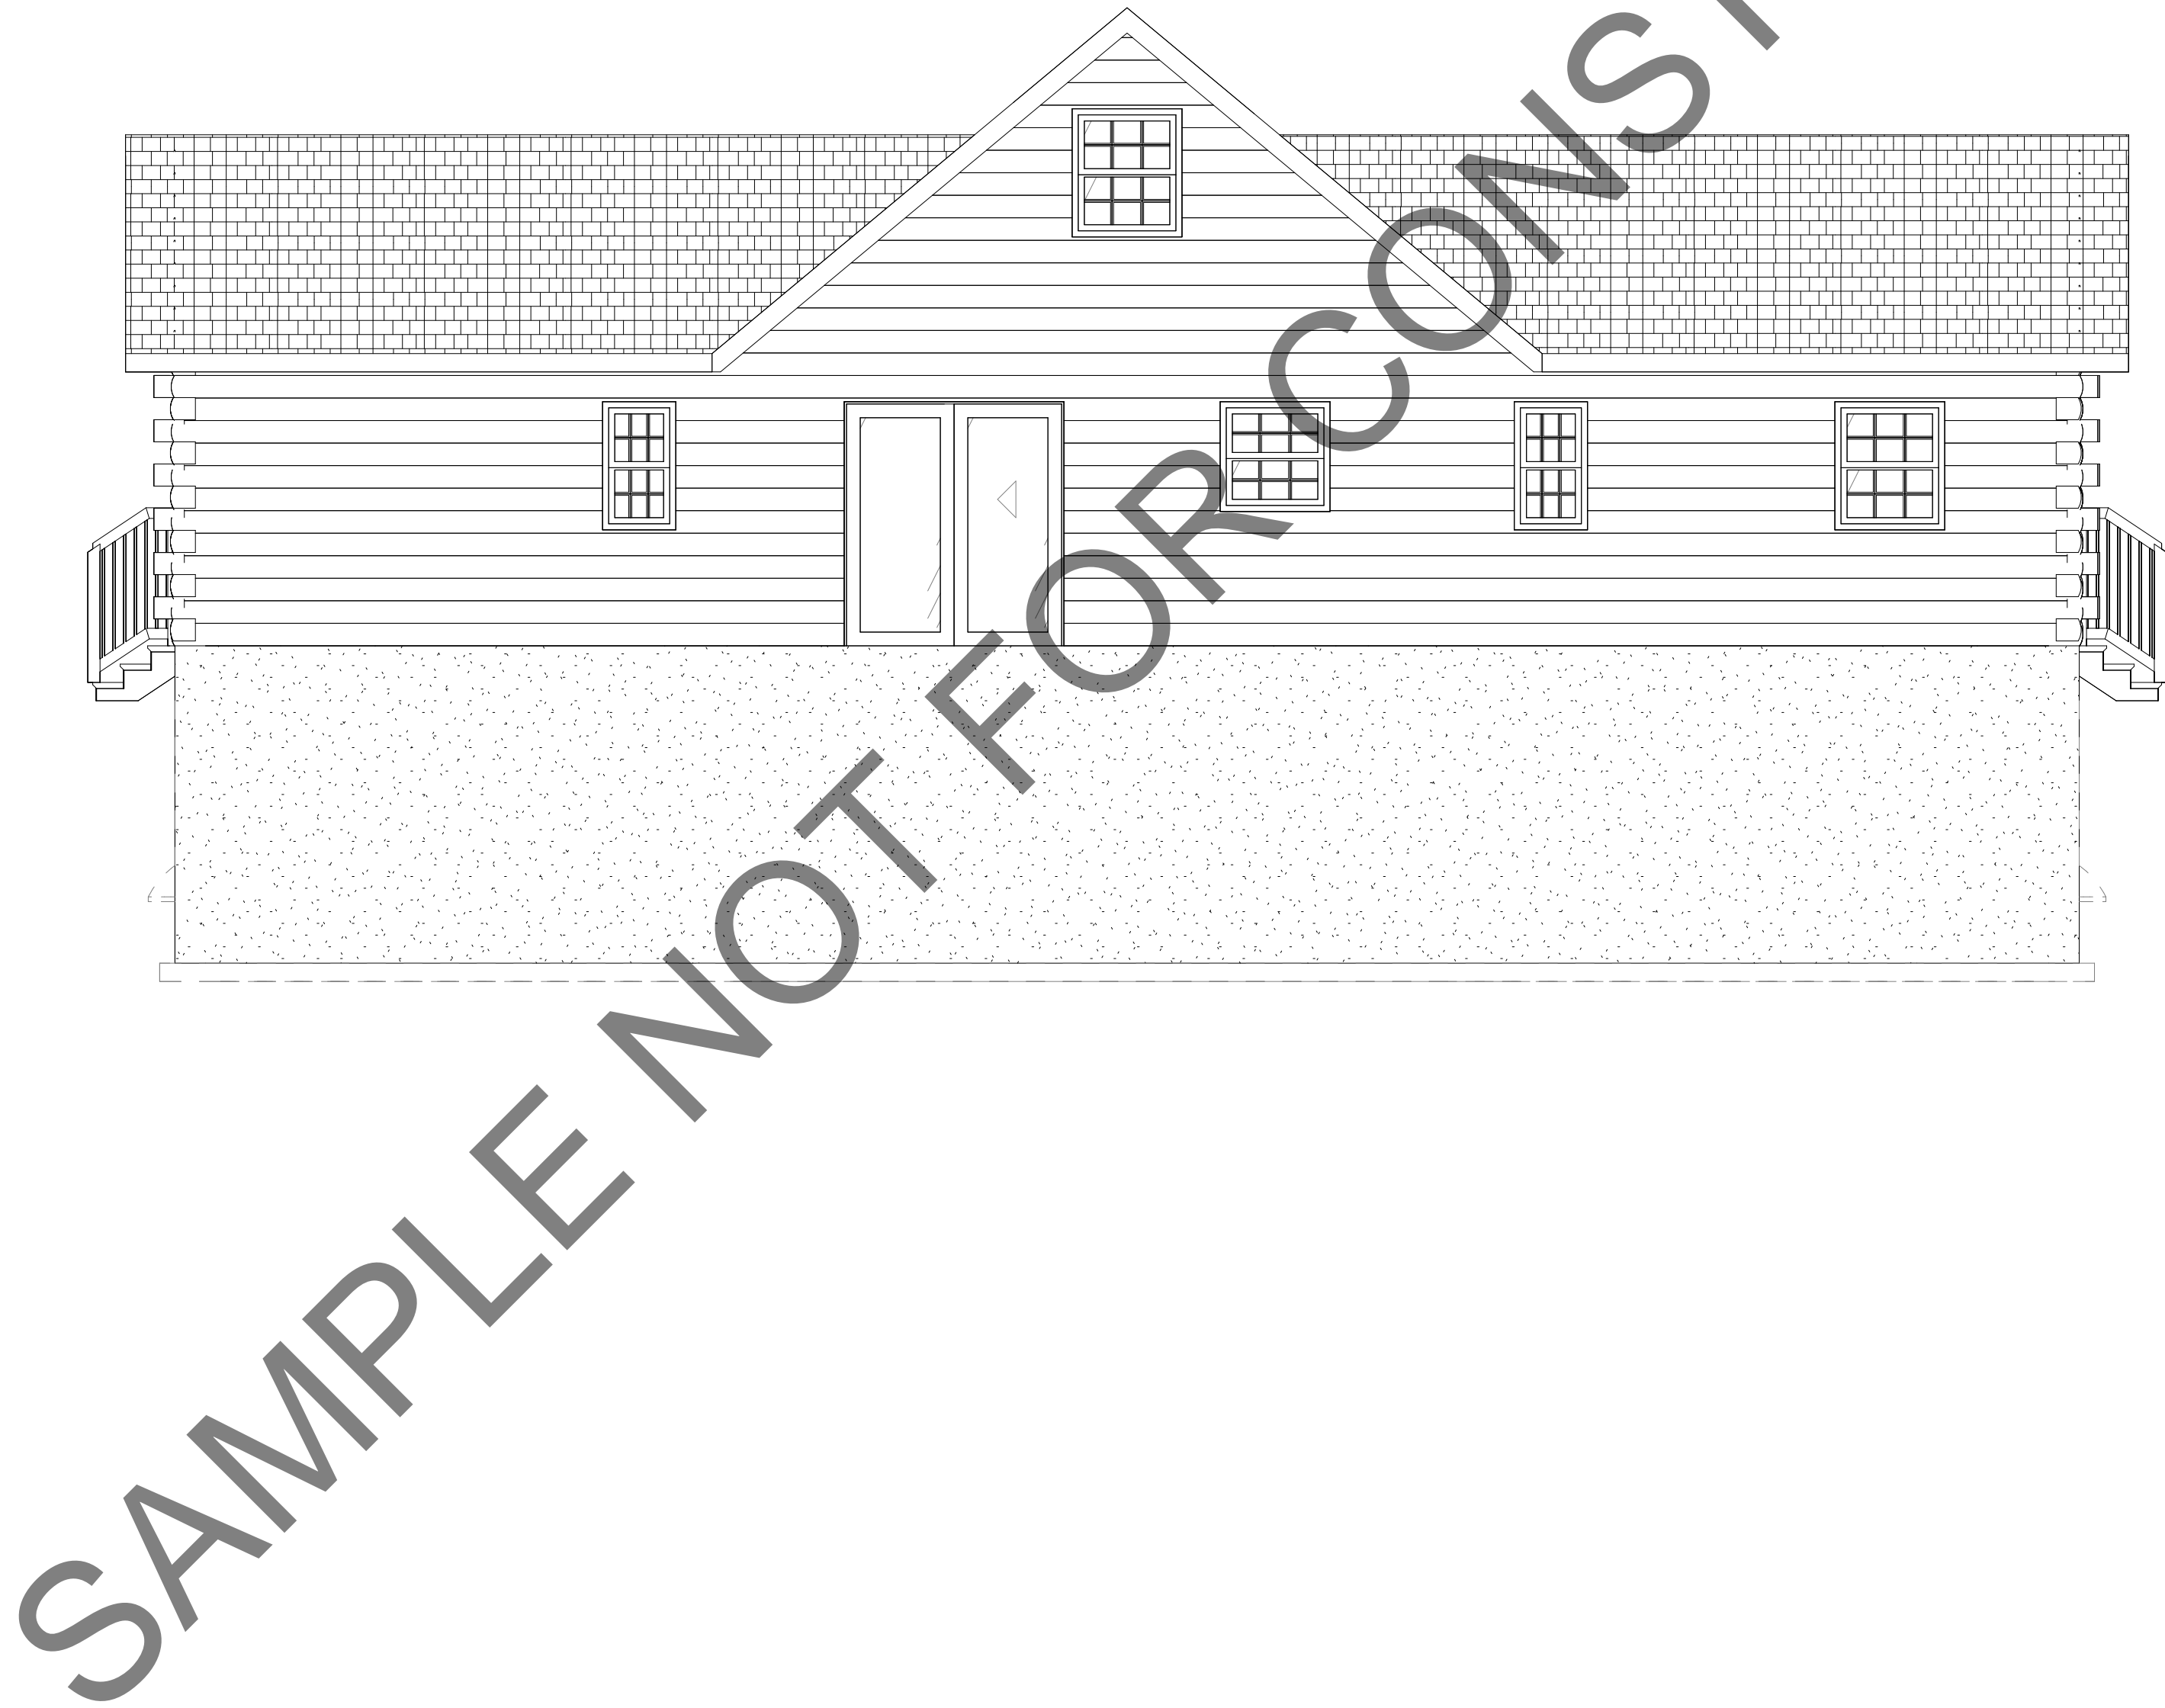

DATE:

05/01/2021

DRAWN BY:

TW

SCALE:

1/4" = 1'-0"

CUST ID #:

REVISIONS:

SHEET NO:

6 of 11




FreeLogHomes plans for:
BRIDGEWATER STOCK PLAN

REAR ELEVATION

FREELOGHOMES DOES NOT CLAIM ANY RESPONSIBILITY FOR THE COMPLIANCE OF THESE PLANS TO ANY OF THE ESTABLISHED CODES, DUE TO THESE CODES, AND OTHER REGULATIONS, VARYING FROM STATE TO STATE. THE CUSTOMER TO HAVE THESE PLANS APPROVED BY A LICENSED INSPECTOR AND LICENSED ENGINEER. THE WRITTEN DIMENSIONS SHALL HAVE PRECEDENCE OVER SCALED DIMENSIONS. THESE PLANS ARE THE PROPERTY OF FREELOGHOMES AND FREELOGHOMES RESERVES THE RIGHT TO USE THESE PLANS FOR ITS OWN PURPOSE. FREELOGHOMES IS TRADEMARKED AND OWNED BY FLH FORESTRY GROUP LTD.

SAMPLE NOT FOR CONSTRUCTION

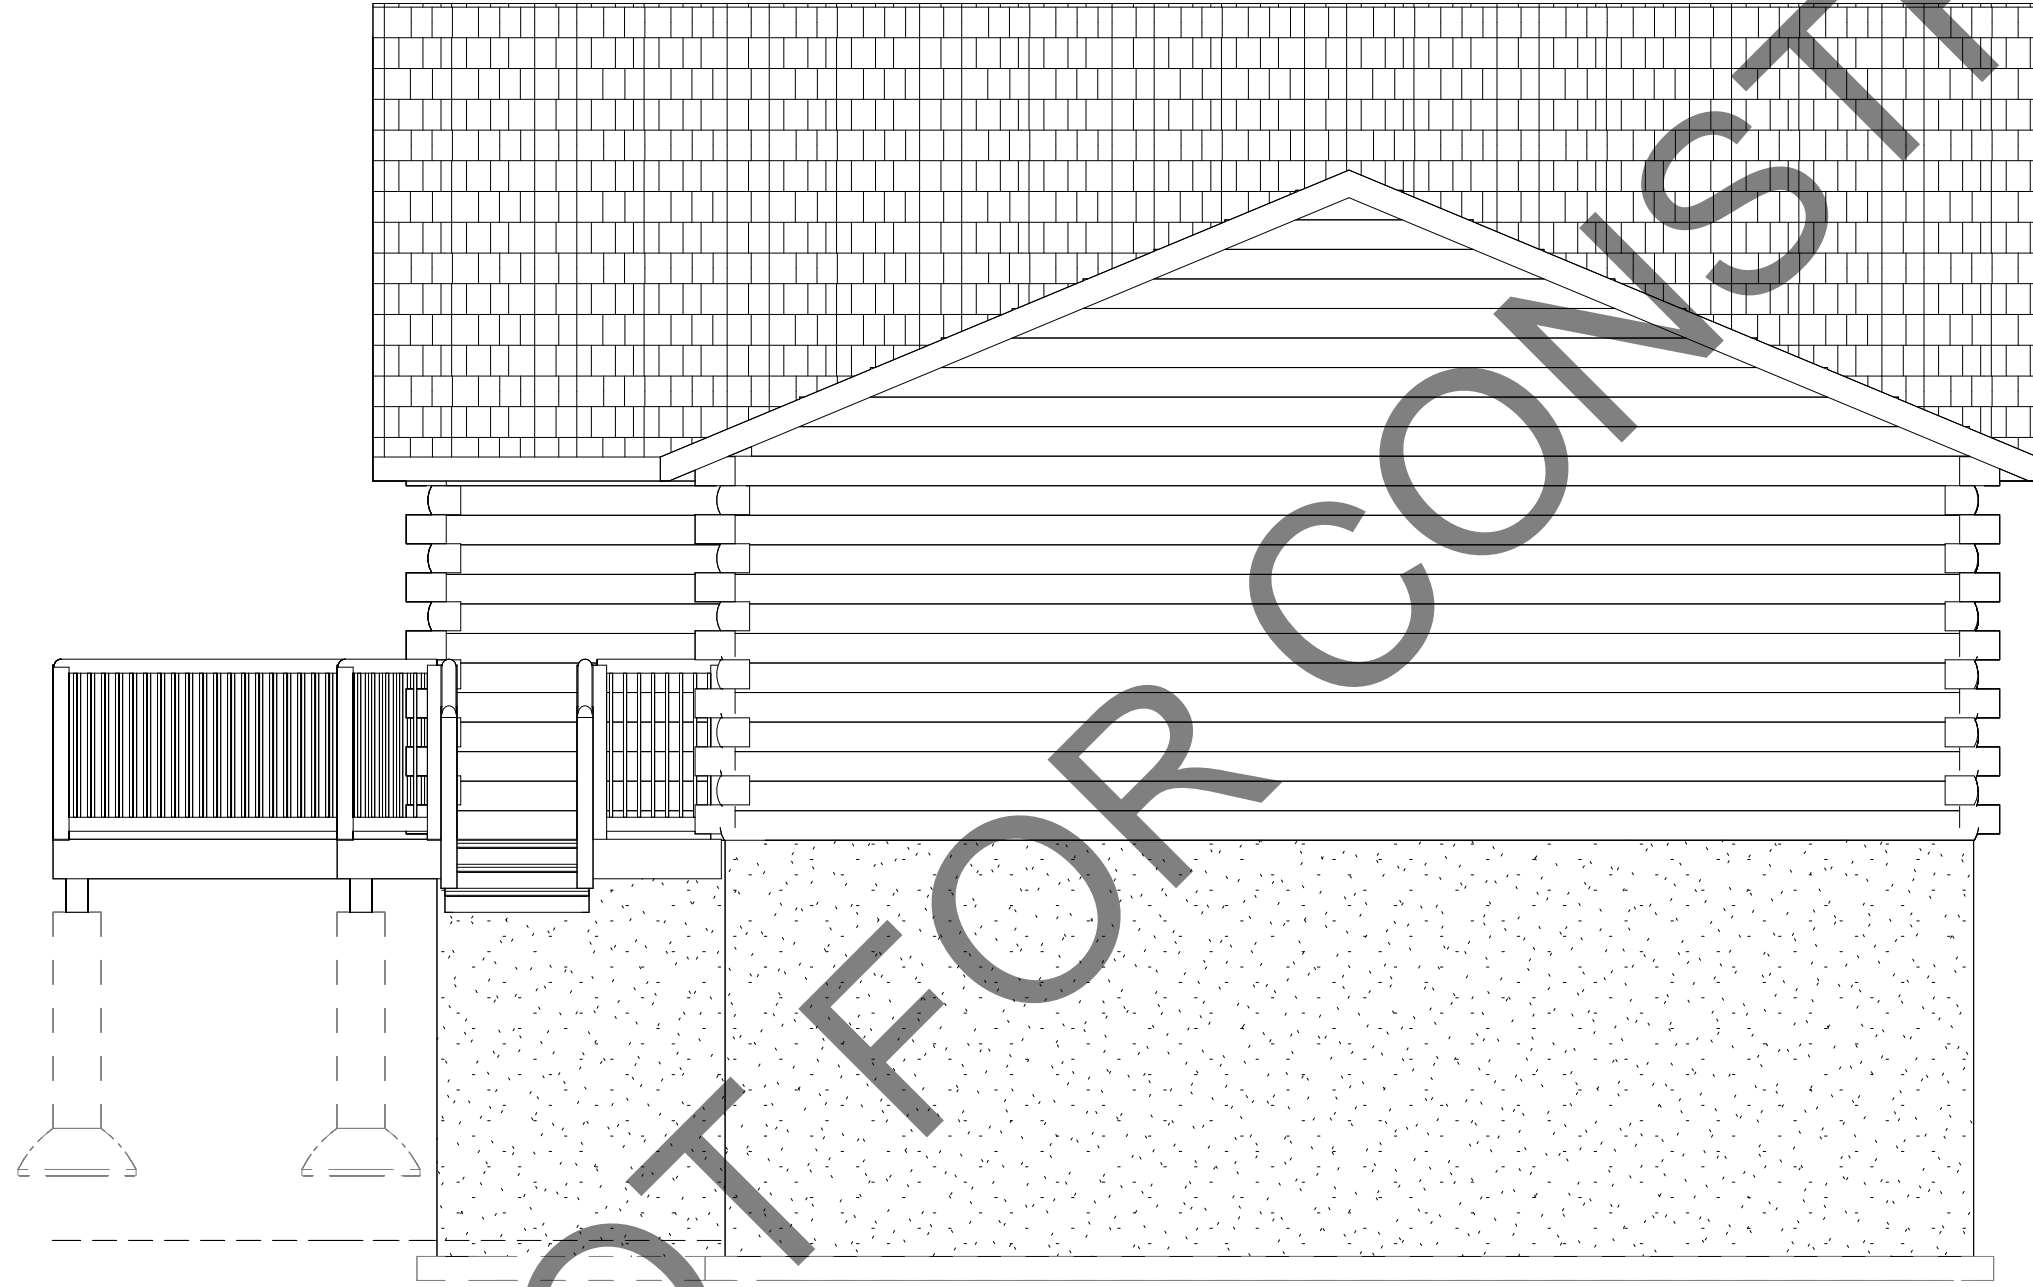

DATE:
05/01/2021

DRAWN BY:
Author

SCALE:
1/4" = 1'-0"

CUST ID #:

REVISIONS:

SHEET NO:

7 of 11


FreeLogHomes plans for:
BRIDGEWATER STOCK PLAN



RIGHT ELEVATION

FREELOGHOMES DOES NOT CLAIM ANY RESPONSIBILITY FOR THE COMPLIANCE OF THESE PLANS TO ANY OF THE ESTABLISHED CODES, DUE TO THESE CODES, AND OTHER REGULATIONS, WHICH MAY BE APPLICABLE TO THE CUSTOMER TO HAVE THESE PLANS APPROVED BY A LICENSED INSPECTOR AND LICENSED ENGINEER. THE WRITTEN DIMENSIONS SHALL HAVE PRECEDENCE OVER SCALED DIMENSIONS. THESE PLANS ARE THE PROPERTY OF FREELOGHOMES AND FREELOGHOMES RESERVES THE RIGHT TO USE THESE PLANS FOR ITS OWN PURPOSE. FREELOGHOMES IS TRADEMARKED AND OWNED BY FLH FORESTRY GROUP LTD.

SAMPLE NOT FOR CONSTRUCTION

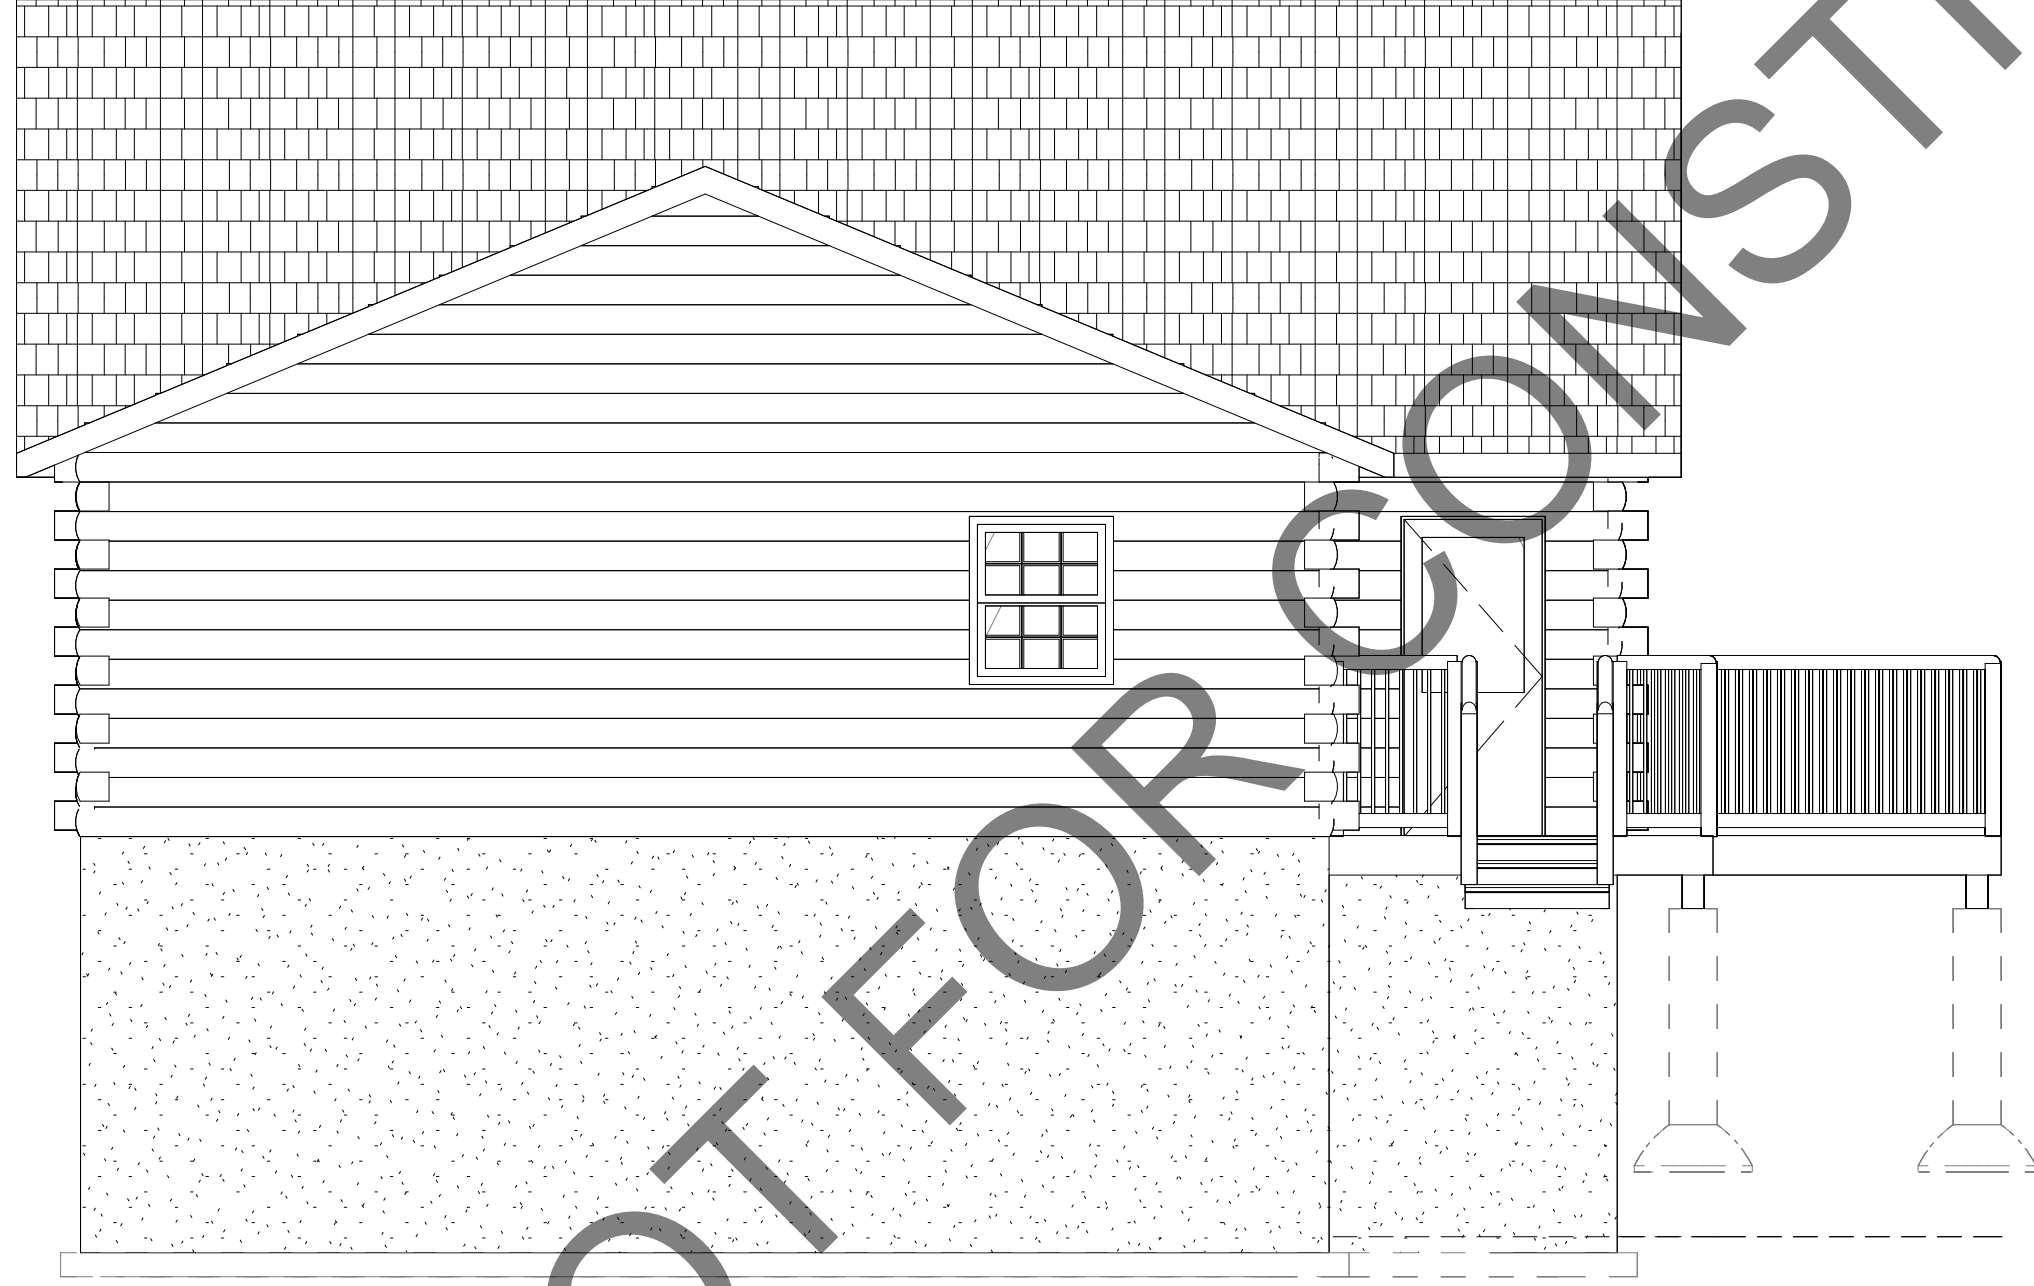

DATE:
05/01/2021

DRAWN BY:
Author

SCALE:
1/4" = 1'-0"

CUST ID #:

REVISIONS:

SHEET NO:

8 of 11

FreeLogHomes plans for:
BRIDGEWATER STOCK PLAN



LEFT ELEVATION

FREELOGHOMES DOES NOT CLAIM ANY RESPONSIBILITY FOR THE COMPLIANCE OF THESE PLANS TO ANY OF THE ESTABLISHED CODES, DUE TO THESE CODES, AND OTHER REGULATIONS, WHICH MAY VARY FROM STATE TO STATE. THE CUSTOMER TO HAVE THESE PLANS APPROVED BY A LICENSED INSPECTOR AND LICENSED ENGINEER. THE WRITTEN DIMENSIONS SHALL HAVE PRECEDENCE OVER SCALED DIMENSIONS. THESE PLANS ARE THE PROPERTY OF FREELOGHOMES AND FREELOGHOMES RESERVES THE RIGHT TO USE THESE PLANS FOR ITS OWN PURPOSE. FREELOGHOMES IS TRADEMARKED AND OWNED BY FLH FORESTRY GROUP LTD.