


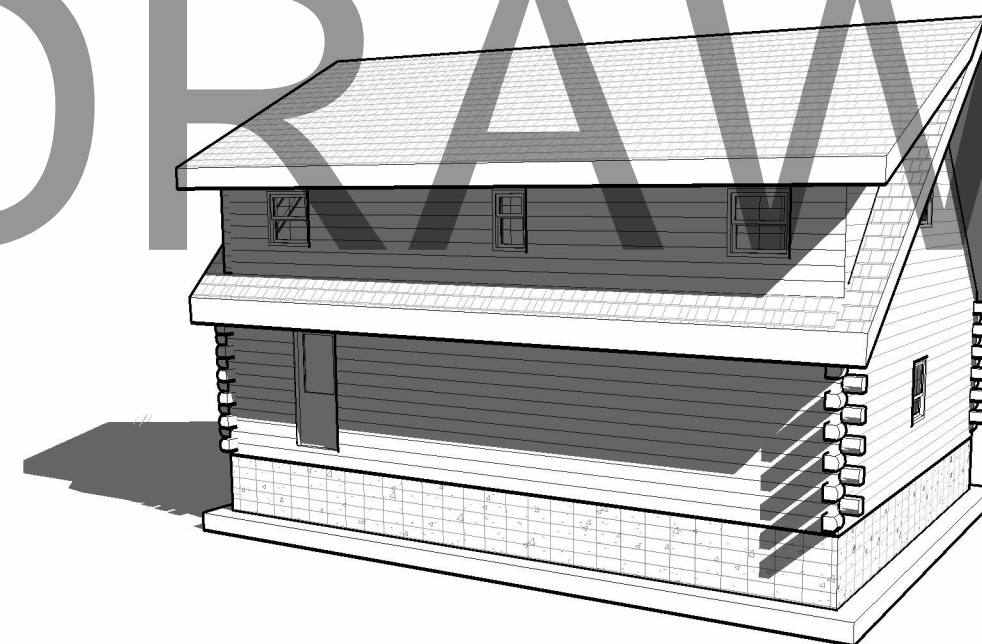

FreeLogHomes PLANS FOR:


STOCK DRAWINGS
NOT FOR CONSTRUCTION

SAMPLE DRAWINGS



WINDOW SCHEDULE				
MARK	QTY.	FRAME SIZE		REMARKS
		WIDTH	HEIGHT	
A	1	23 5/8"	35 7/16"	
B	2	31 1/2"	39 3/8"	
C	2	35 7/16"	35 7/16"	
D	2	35 7/16"	39 7/16"	
E	2	35 7/16"	35 7/16"	ARCHED
F	1	57 1/2"	47 1/4"	

Exterior Door Schedule				
MARK	QTY.	FRAME SIZE		REMARKS
		WIDTH	HEIGHT	
D1	1	36"	80"	
D2	3	108"	84"	BY OWNER

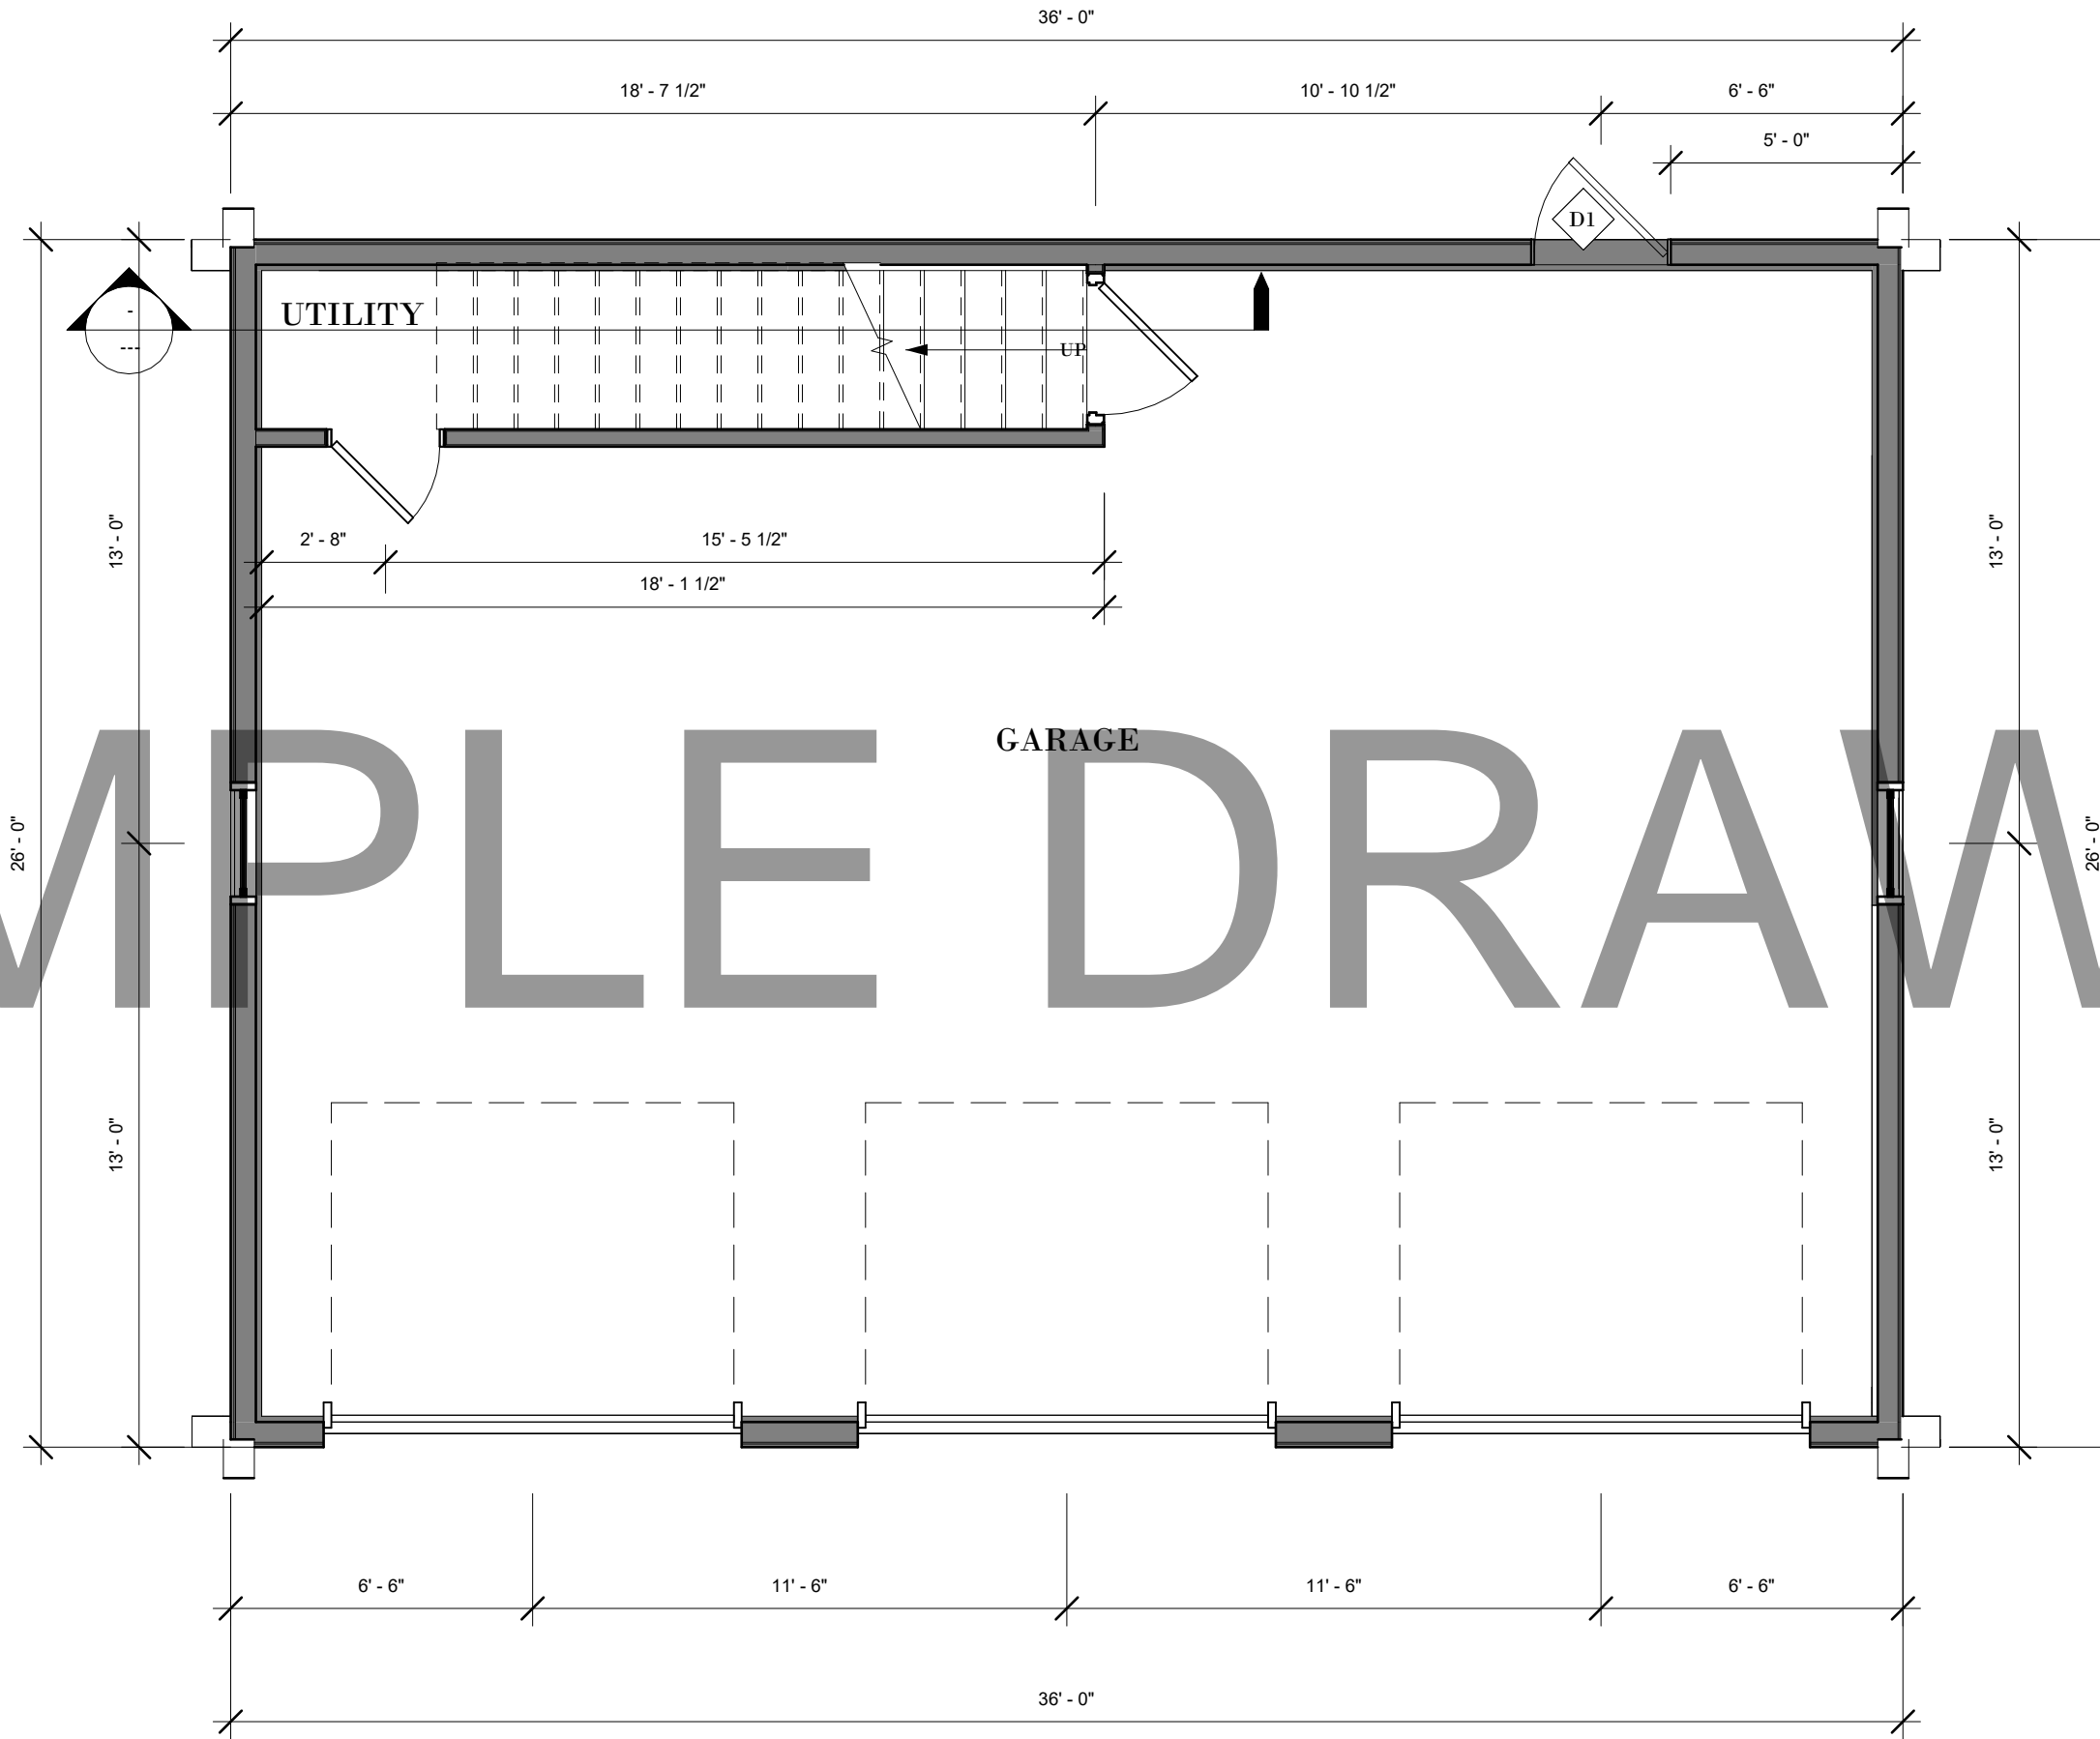

SAMPLE DRAWINGS

FREELOGHOMES DOES NOT CLAIM ANY RESPONSIBILITY FOR THE COMPLIANCE OF THESE PLANS TO ANY OF THE ESTABLISHED CODES, DUE TO THESE CODES, AND OTHER REGULATIONS. THE CUSTOMER SHALL BE RESPONSIBLE FOR OBTAINING ALL NECESSARY PERMITS AND APPROVALS FROM THE LOCAL INSPECTOR AND LICENSED ENGINEER. THE WRITTEN DIMENSIONS SHALL HAVE PRECEDENCE OVER SCALED DIMENSIONS. THESE PLANS ARE THE PROPERTY OF FREELOGHOMES AND FREELOGHOMES RESERVES THE RIGHT TO USE THESE PLANS FOR ITS OWN PURPOSE. FREELOGHOMES IS TRADEMARKED AND OWNED BY FLH FORESTRY GROUP LTD.


FIRST FLOOR PLAN

FreeLogHomes PLANS FOR:
STOCK DRAWINGS
NOT FOR CONSTRUCTION



DATE:
 Issue Date
 DRAWN BY:
 TW
 SCALE:
 1/4" = 1'-0"
 CUST ID #:
 REVISIONS:
 1
 SHEET NO:
1 of 11

SAMPLE DRAWINGS

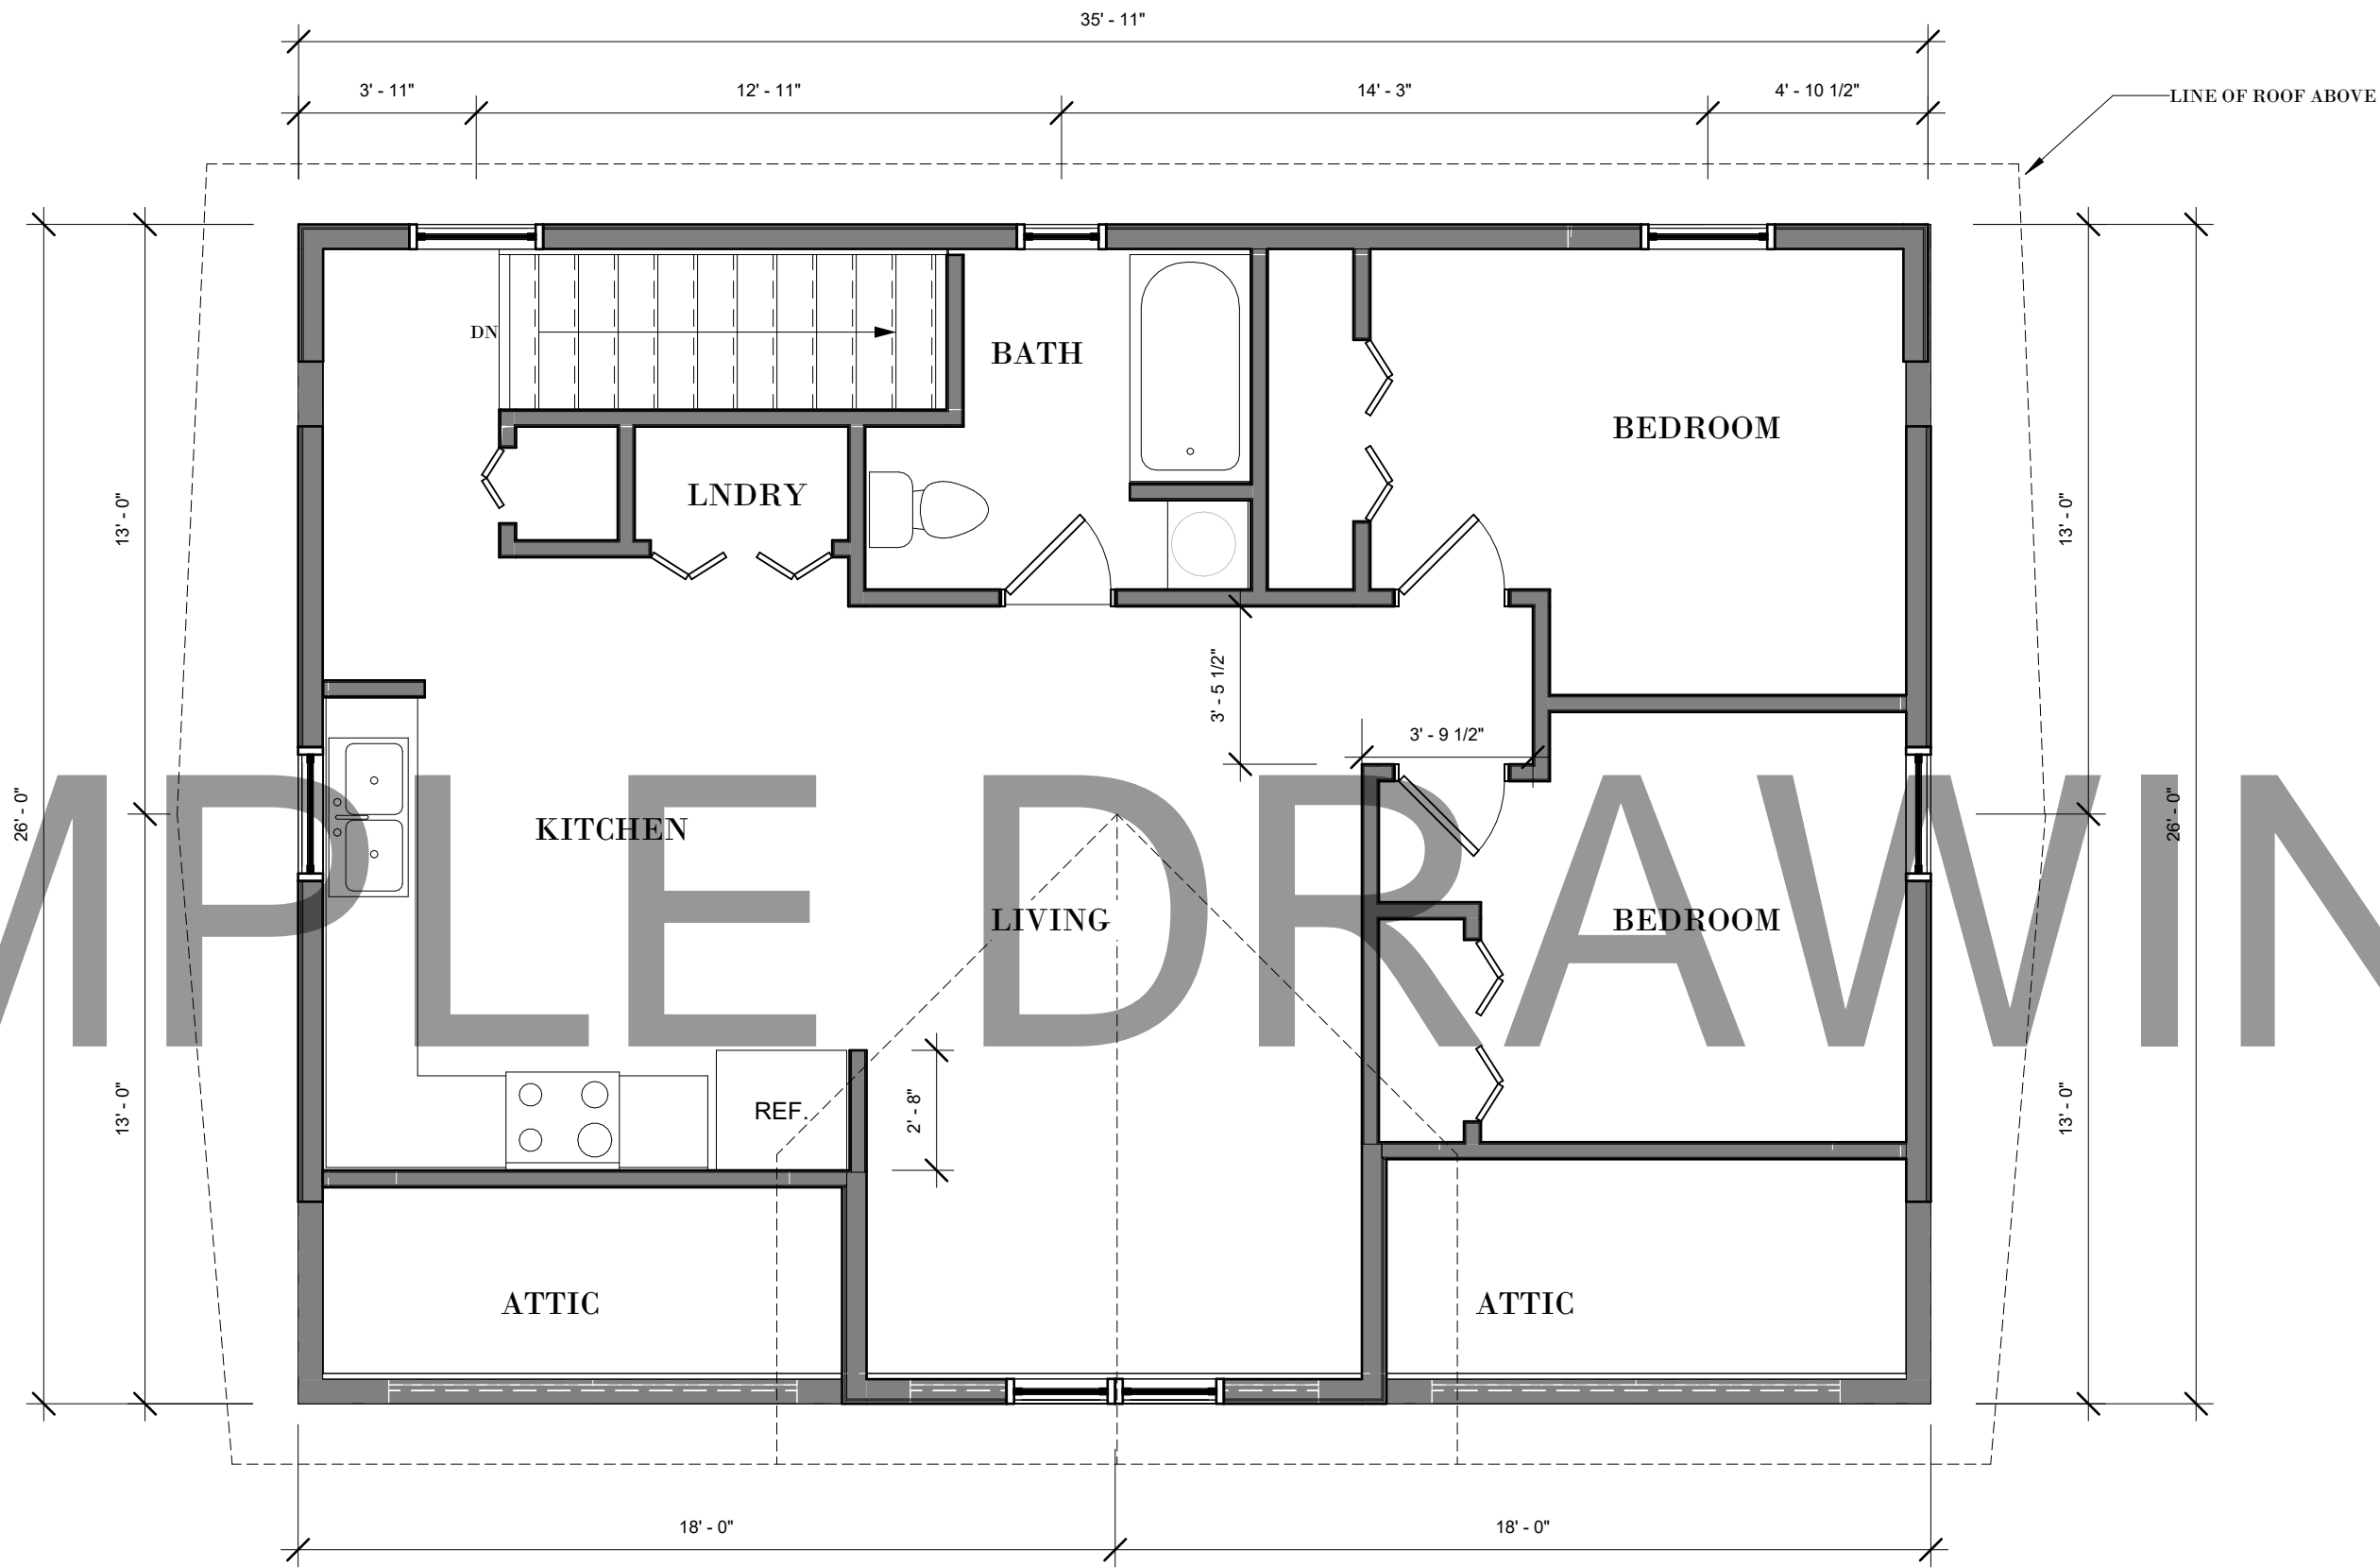

FREELOGHOMES DOES NOT CLAIM ANY RESPONSIBILITY FOR THE COMPLIANCE OF THESE PLANS TO ANY OF THE ESTABLISHED CODES, DUE TO THESE CODES, AND OTHER REGULATIONS, WHICH MAY BE APPLIED BY THE CUSTOMER TO HAVE THESE PLANS APPROVED BY A LICENSED INSPECTOR AND LICENSED ENGINEER. THE WRITTEN DIMENSIONS SHALL HAVE PRECEDENCE OVER SCALED DIMENSIONS. THESE PLANS ARE THE PROPERTY OF FREELOGHOMES AND FREELOGHOMES RESERVES THE RIGHT TO USE THESE PLANS FOR ITS OWN PURPOSE. FREELOGHOMES IS TRADEMARKED AND OWNED BY FLH FORESTRY GROUP LTD.

SECOND FLOOR PLAN

FreeLogHomes PLANS FOR:
STOCK DRAWINGS
NOT FOR CONSTRUCTION



DATE:
Issue Date

DRAWN BY:
Author


SCALE:
1/4" = 1'-0"

CUST ID #:

REVISIONS:

SHEET NO:
2 of 11

SAMPLE DRAWINGS

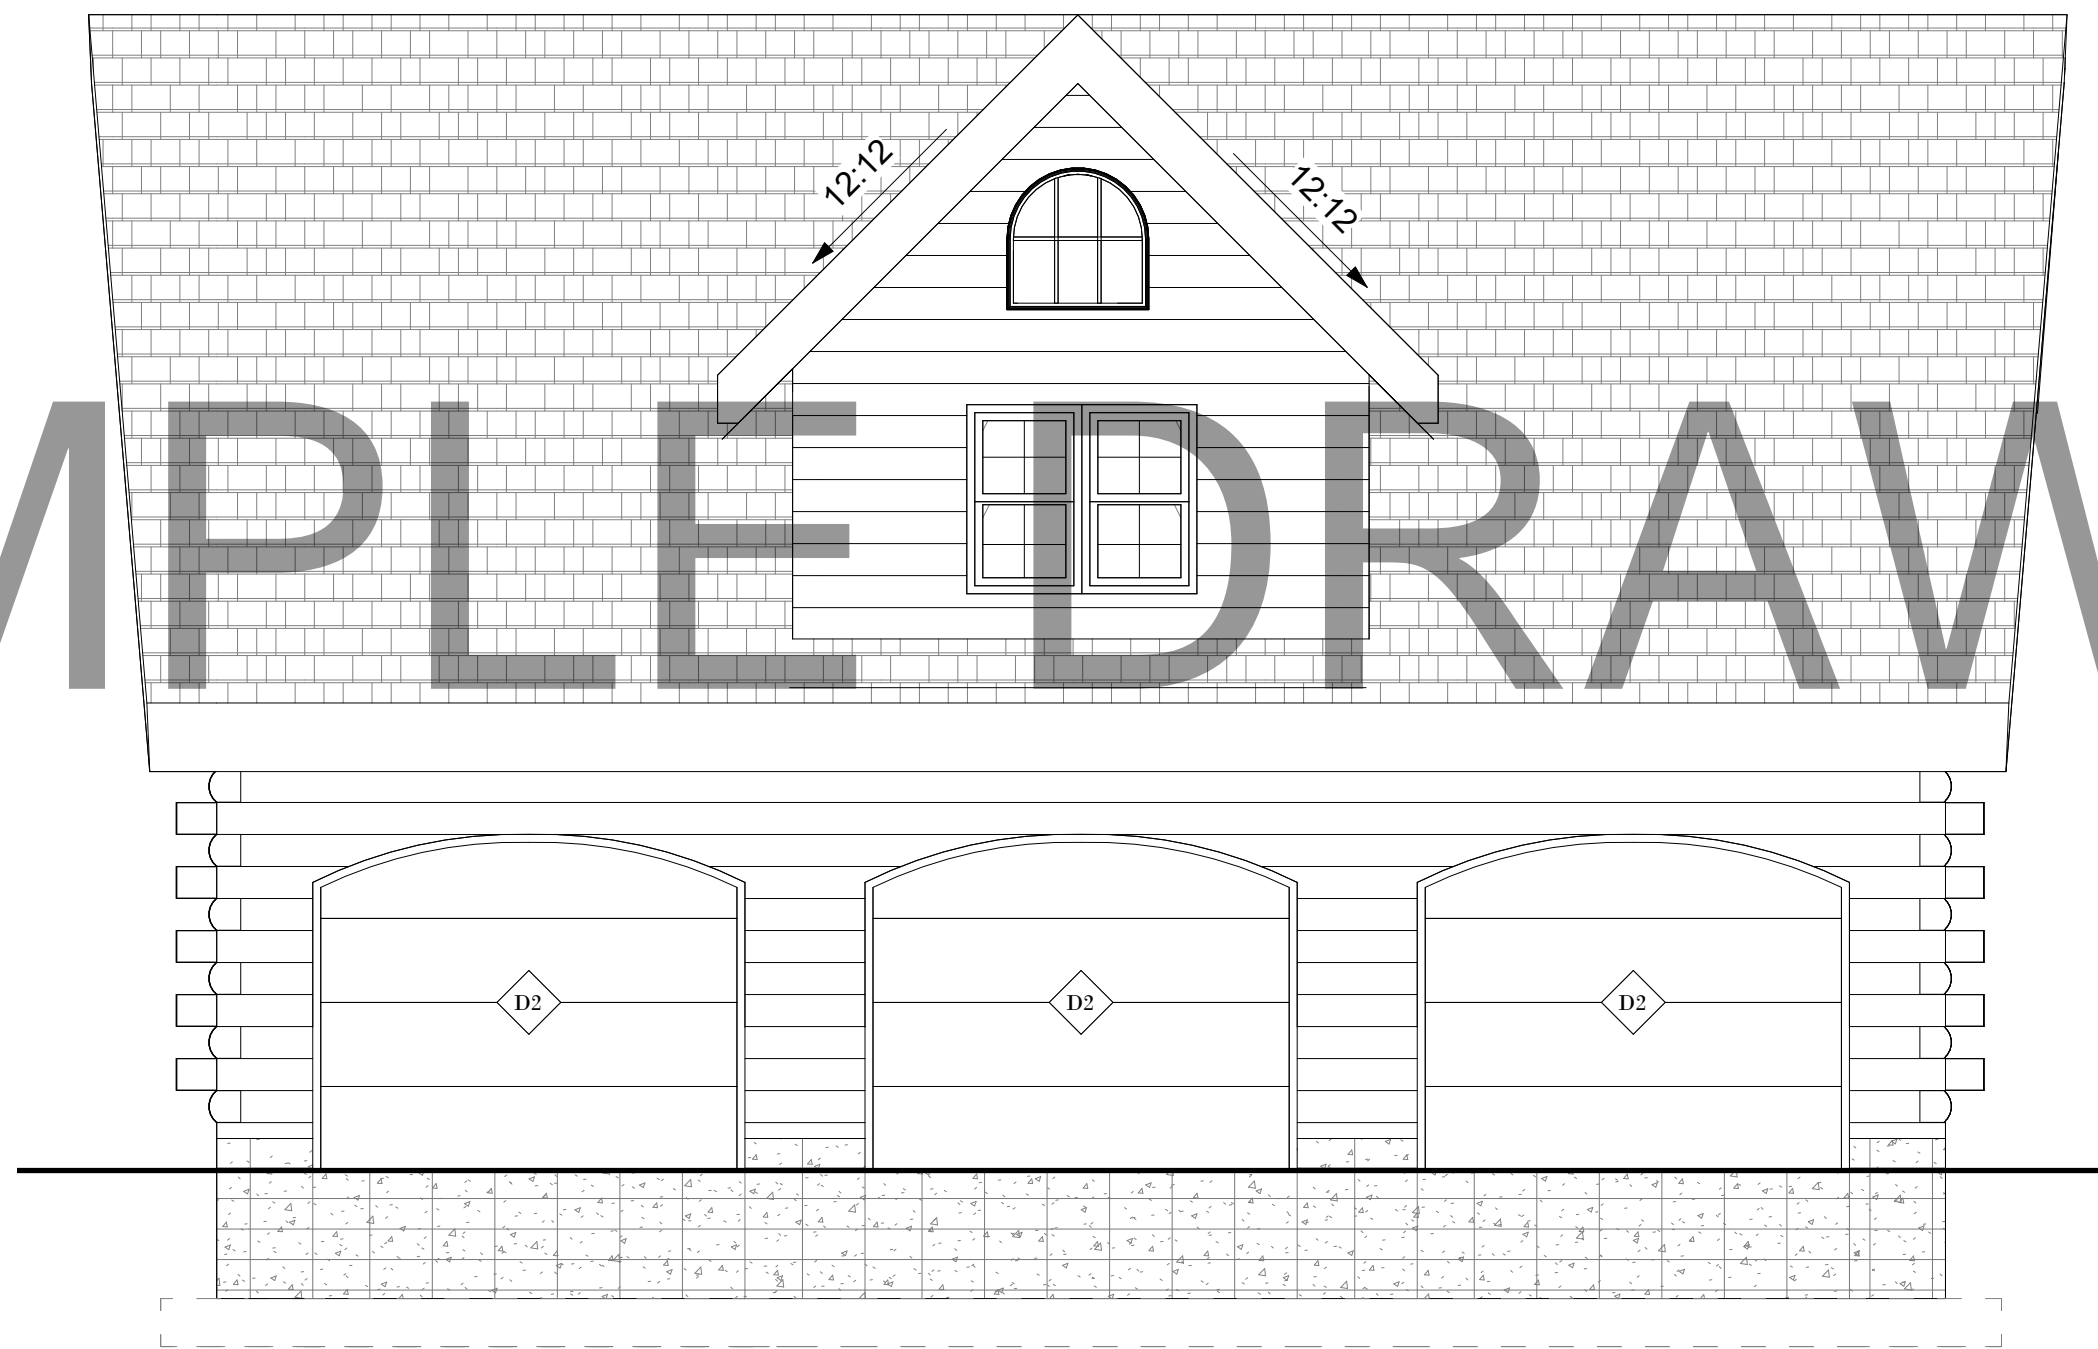

FRONT ELEVATION

FREELOGHOMES DOES NOT CLAIM ANY RESPONSIBILITY FOR THE COMPLIANCE OF THESE PLANS TO ANY OF THE ESTABLISHED CODES. DUE TO THESE CODES, AND OTHER REGULATIONS, THE CUSTOMER MUST HAVE THESE PLANS APPROVED BY A LICENSED INSPECTOR AND LICENSED ENGINEER. THE WRITTEN DIMENSIONS SHALL HAVE PRECEDENCE OVER SCALED DIMENSIONS. THESE PLANS ARE THE PROPERTY OF FREELOGHOMES AND FREELOGHOMES RESERVES THE RIGHT TO USE THESE PLANS FOR ITS OWN PURPOSE. FREELOGHOMES IS TRADEMARKED AND OWNED BY FLH FORESTRY GROUP LTD.


FRONT ELEVATION

FreeLogHomes PLANS FOR:
STOCK DRAWINGS
NOT FOR CONSTRUCTION



DATE:
Issue Date
DRAWN BY:
TW
SCALE:
1/4" = 1'-0"
CUST ID #:
REVISIONS:
1
SHEET NO:

SAMPLE DRAWINGS

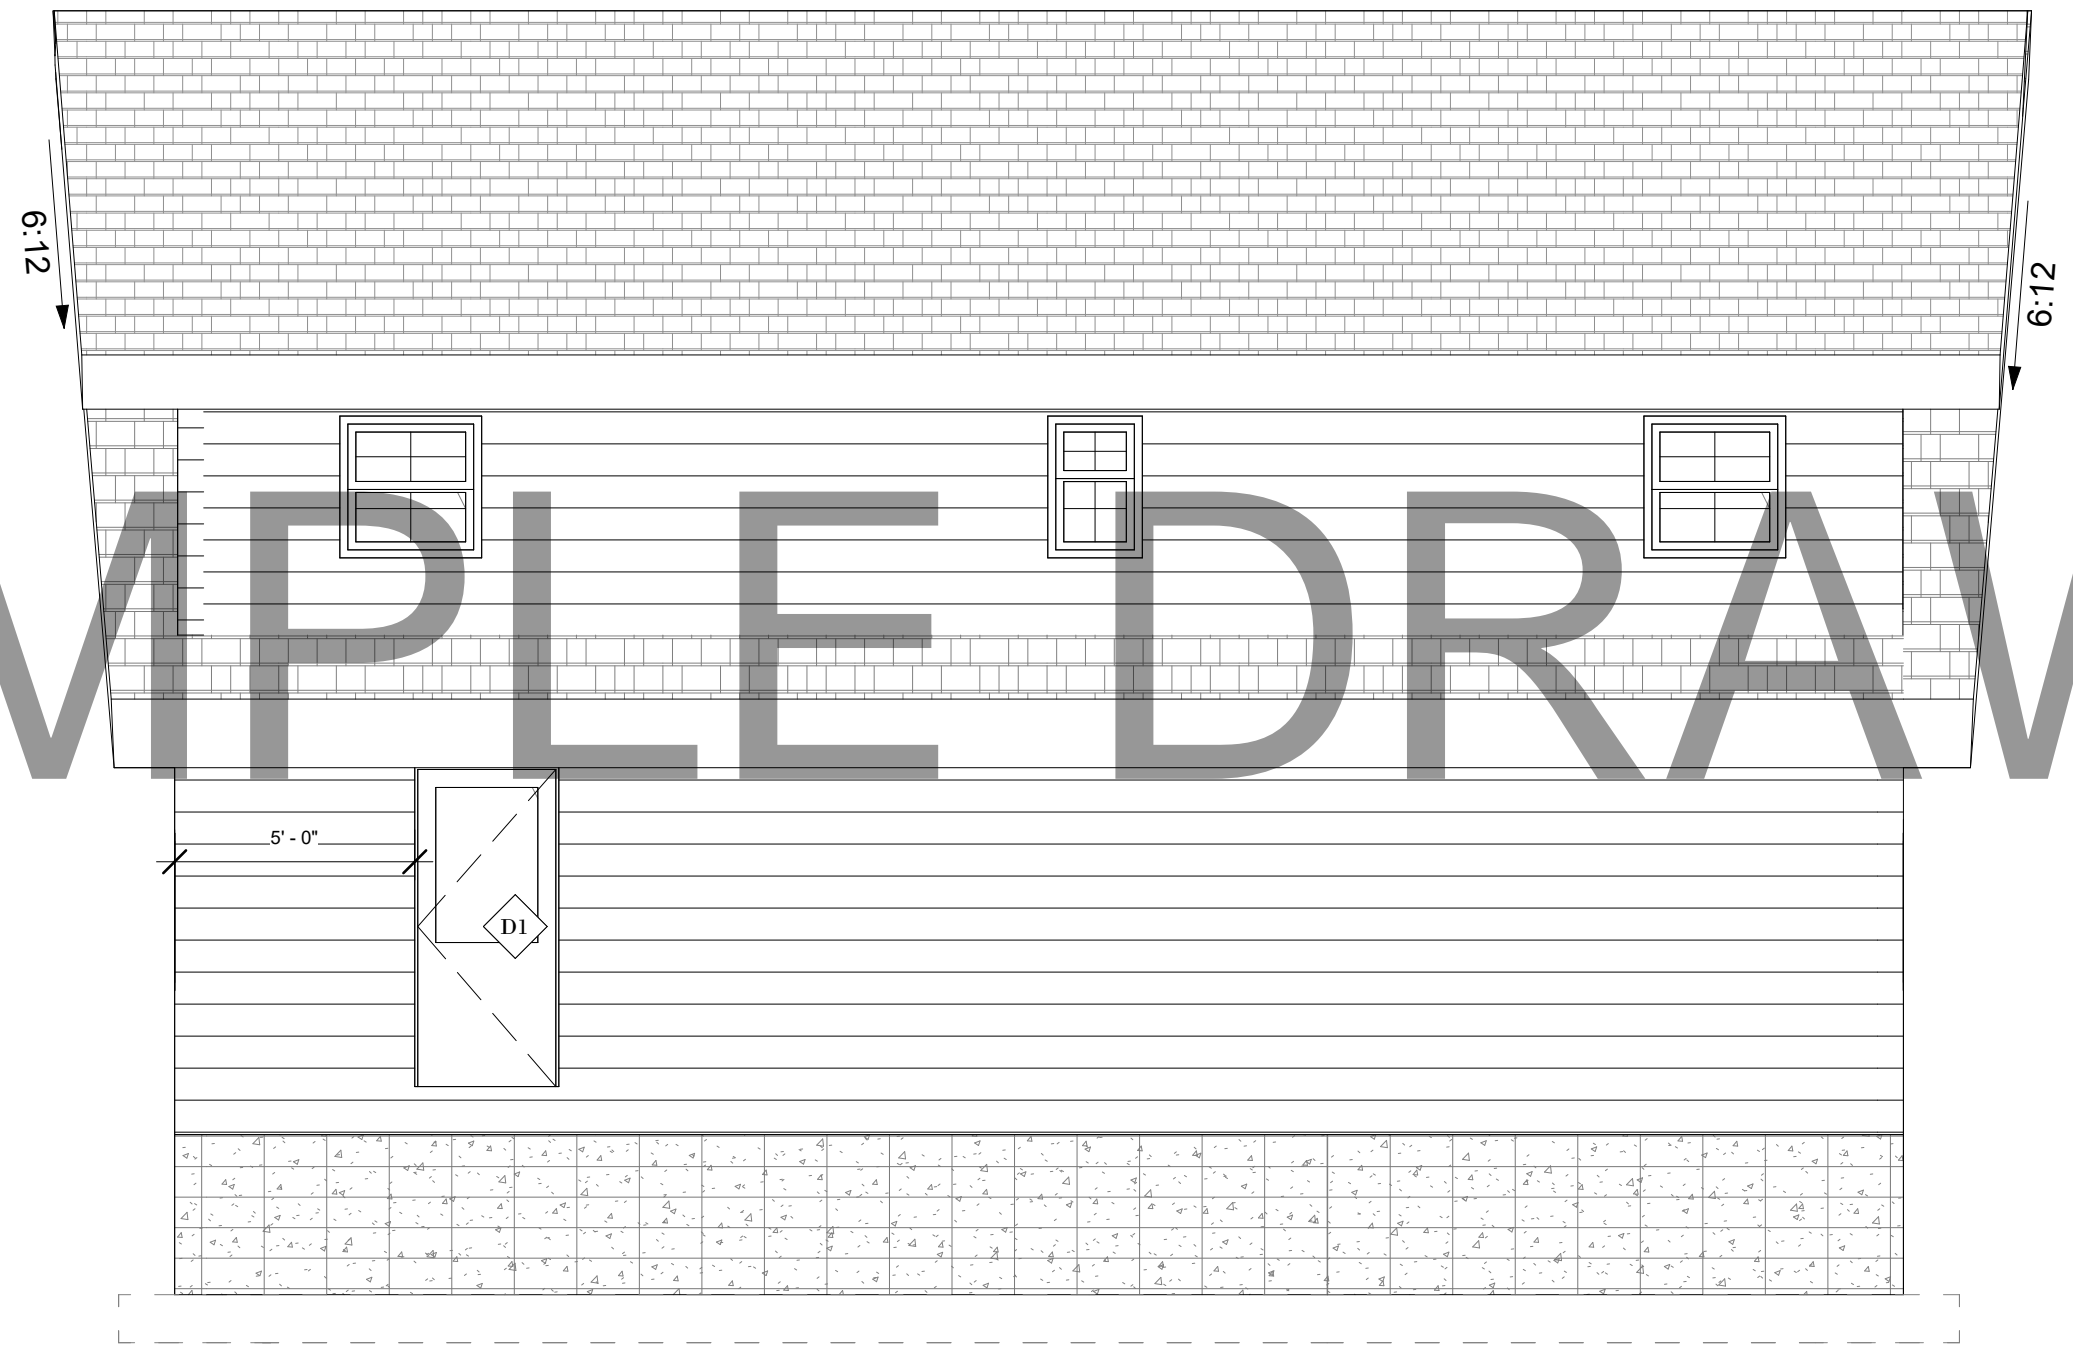

REAR ELEVATION

FREELOGHOMES DOES NOT CLAIM ANY RESPONSIBILITY FOR THE COMPLIANCE OF THESE PLANS TO ANY OF THE ESTABLISHED CODES, DUE TO THESE CODES, AND OTHER REGULATIONS, WHICH MAY BE APPLICABLE TO THE CUSTOMER TO HAVE THESE PLANS APPROVED BY A LICENSED INSPECTOR AND LICENSED ENGINEER. THE WRITTEN DIMENSIONS SHALL HAVE PRECEDENCE OVER SCALED DIMENSIONS. THESE PLANS ARE THE PROPERTY OF FREELOGHOMES AND FREELOGHOMES RESERVES THE RIGHT TO USE THESE PLANS FOR ITS OWN PURPOSE. FREELOGHOMES IS TRADEMARKED AND OWNED BY FLH FORESTRY GROUP LTD.


REAR ELEVATION

FreeLogHomes PLANS FOR:
STOCK DRAWINGS
NOT FOR CONSTRUCTION



DATE:
Issue Date
DRAWN BY:
TW
SCALE:
1/4" = 1'-0"
CUST ID #:
REVISIONS:

SAMPLE DRAWINGS

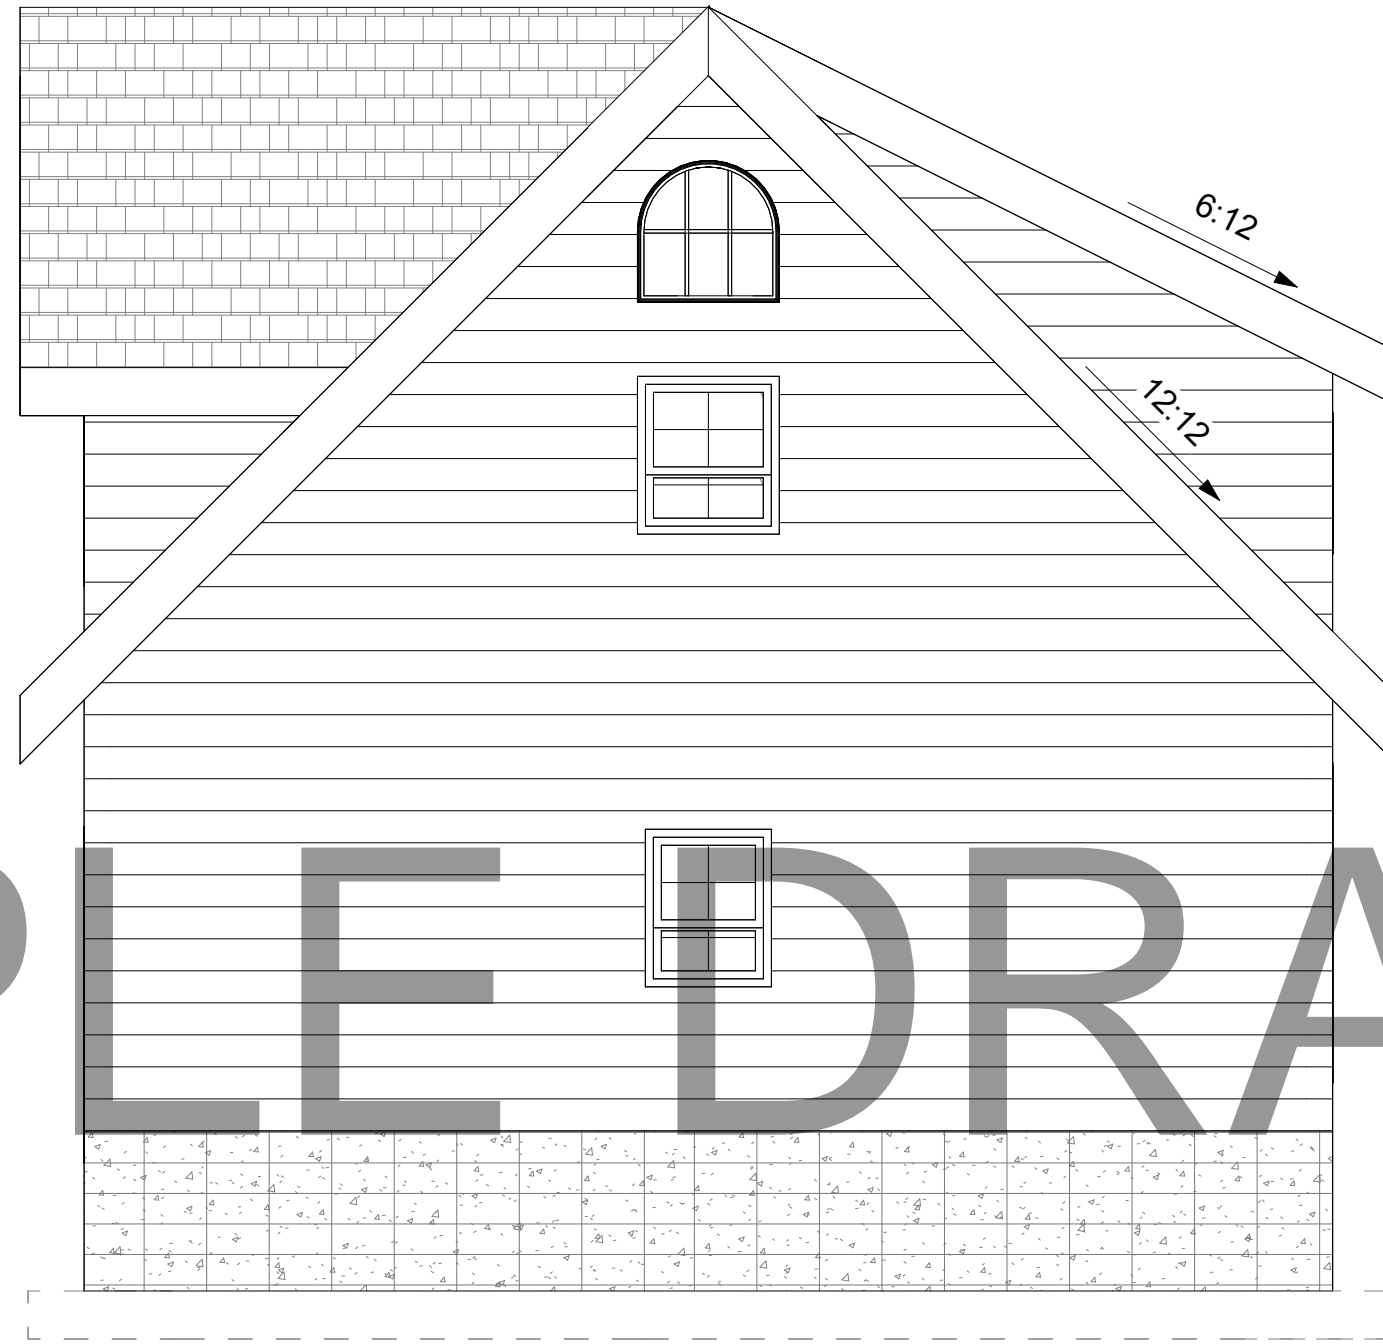

RIGHT ELEVATION

FREELOGHOMES DOES NOT CLAIM ANY RESPONSIBILITY FOR THE COMPLIANCE OF THESE PLANS TO ANY OF THE ESTABLISHED CODES, DUE TO THESE CODES, AND OTHER REGULATIONS, WHICH MAY BE IN EFFECT AT THE TIME THE CUSTOMER TO HAVE THESE PLANS APPROVED BY A LICENSED INSPECTOR AND LICENSED ENGINEER. THE WRITTEN DIMENSIONS SHALL HAVE PRECEDENCE OVER SCALED DIMENSIONS. THESE PLANS ARE THE PROPERTY OF FREELOGHOMES AND FREELOGHOMES RESERVES THE RIGHT TO USE THESE PLANS FOR ITS OWN PURPOSE. FREELOGHOMES IS TRADEMARKED AND OWNED BY FLH FORESTRY GROUP LTD.


RIGHT ELEVATION

FreeLogHomes PLANS FOR:
STOCK DRAWINGS
NOT FOR CONSTRUCTION



DATE:
Issue Date
DRAWN BY:
Author
SCALE:
1/4" = 1'-0"
CUST ID #:
REVISIONS:
SHEET NO:

SAMPLE DRAWINGS

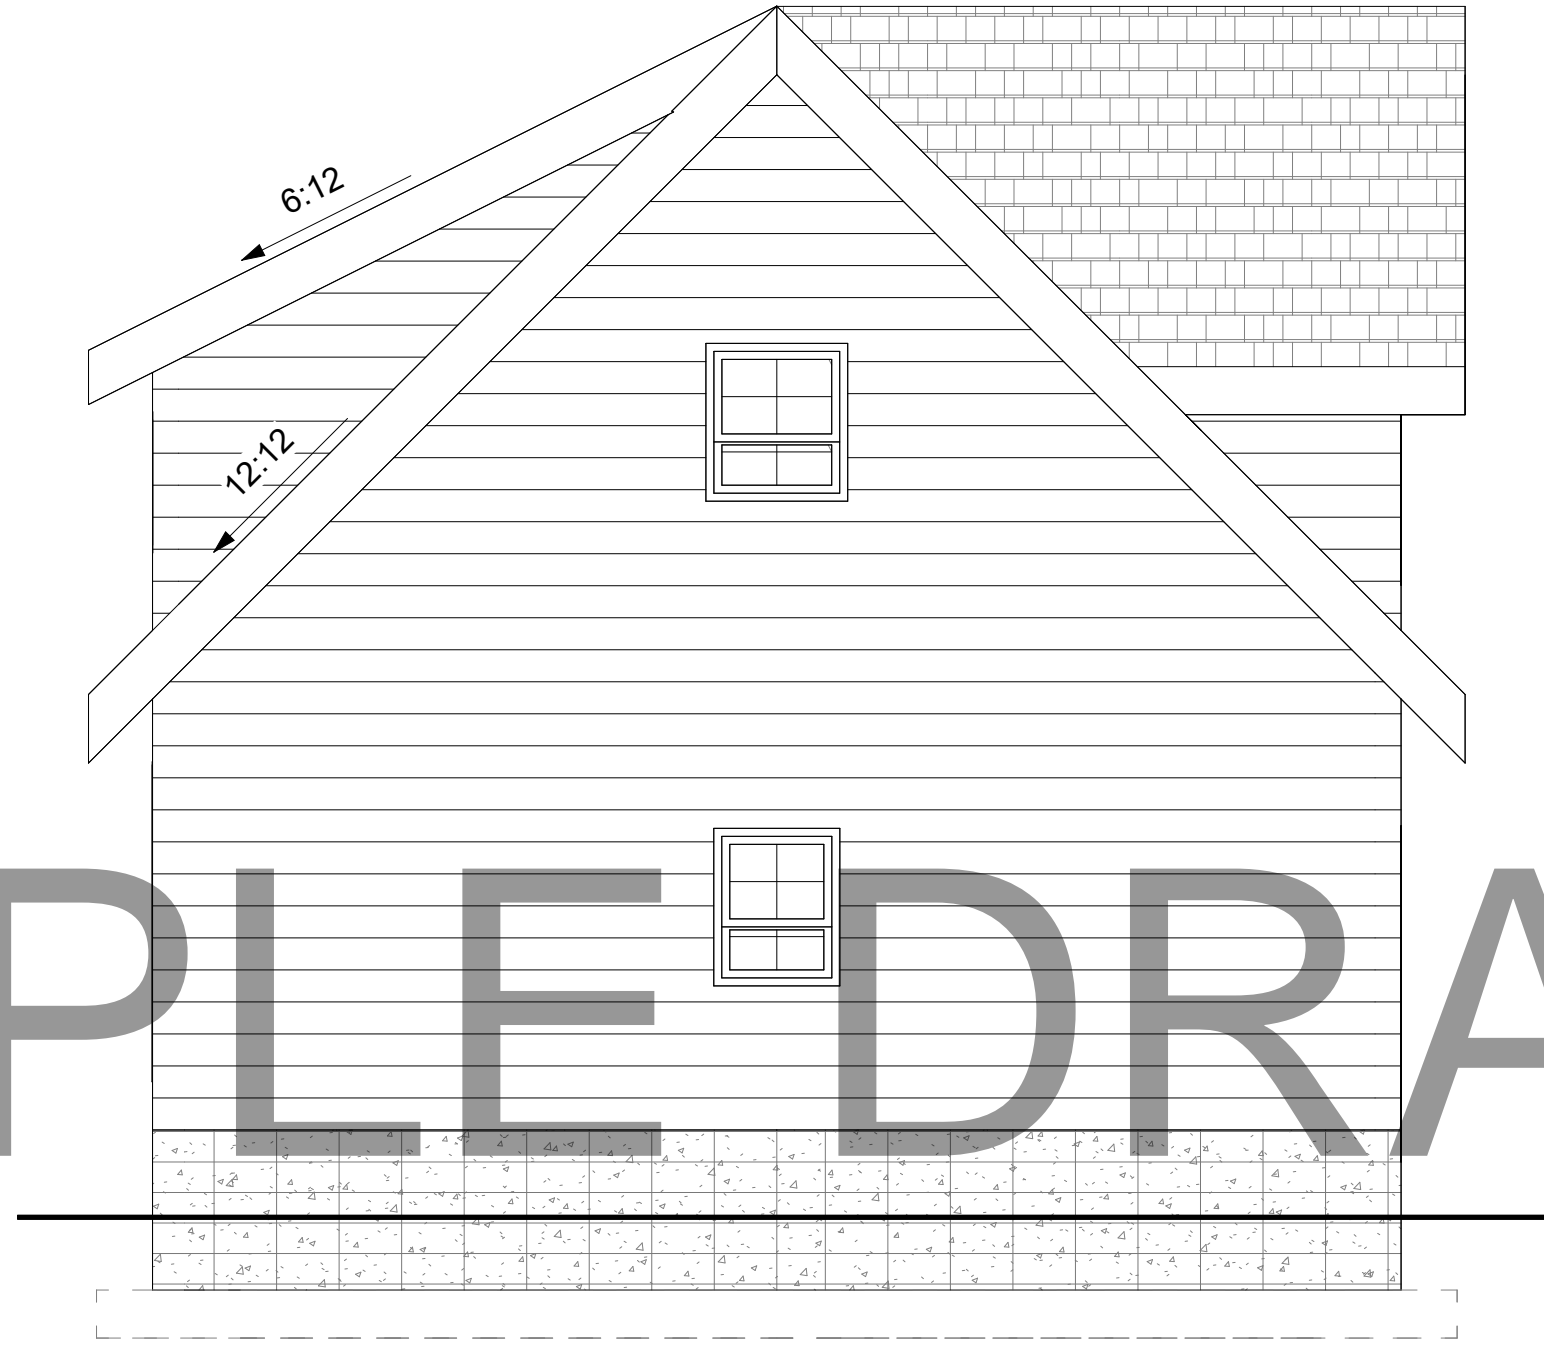

LEFT ELEVATION

FREELOGHOMES DOES NOT CLAIM ANY RESPONSIBILITY FOR THE COMPLIANCE OF THESE PLANS TO ANY OF THE ESTABLISHED CODES, DUE TO THESE CODES, AND OTHER REGULATIONS, WHICH MAY BE IN EFFECT AT THE TIME THE CUSTOMER TO HAVE THESE PLANS APPROVED BY A LICENSED INSPECTOR AND LICENSED ENGINEER. THE WRITTEN DIMENSIONS SHALL HAVE PRECEDENCE OVER SCALED DIMENSIONS. THESE PLANS ARE THE PROPERTY OF FREELOGHOMES AND FREELOGHOMES RESERVES THE RIGHT TO USE THESE PLANS FOR ITS OWN PURPOSE. FREELOGHOMES IS TRADEMARKED AND OWNED BY FLH FORESTRY GROUP LTD.

LEFT ELEVATION

FreeLogHomes PLANS FOR:
STOCK DRAWINGS
NOT FOR CONSTRUCTION



DATE:
Issue Date
DRAWN BY:
TW
SCALE:
1/4" = 1'-0"
CUST ID #:
REVISIONS: