


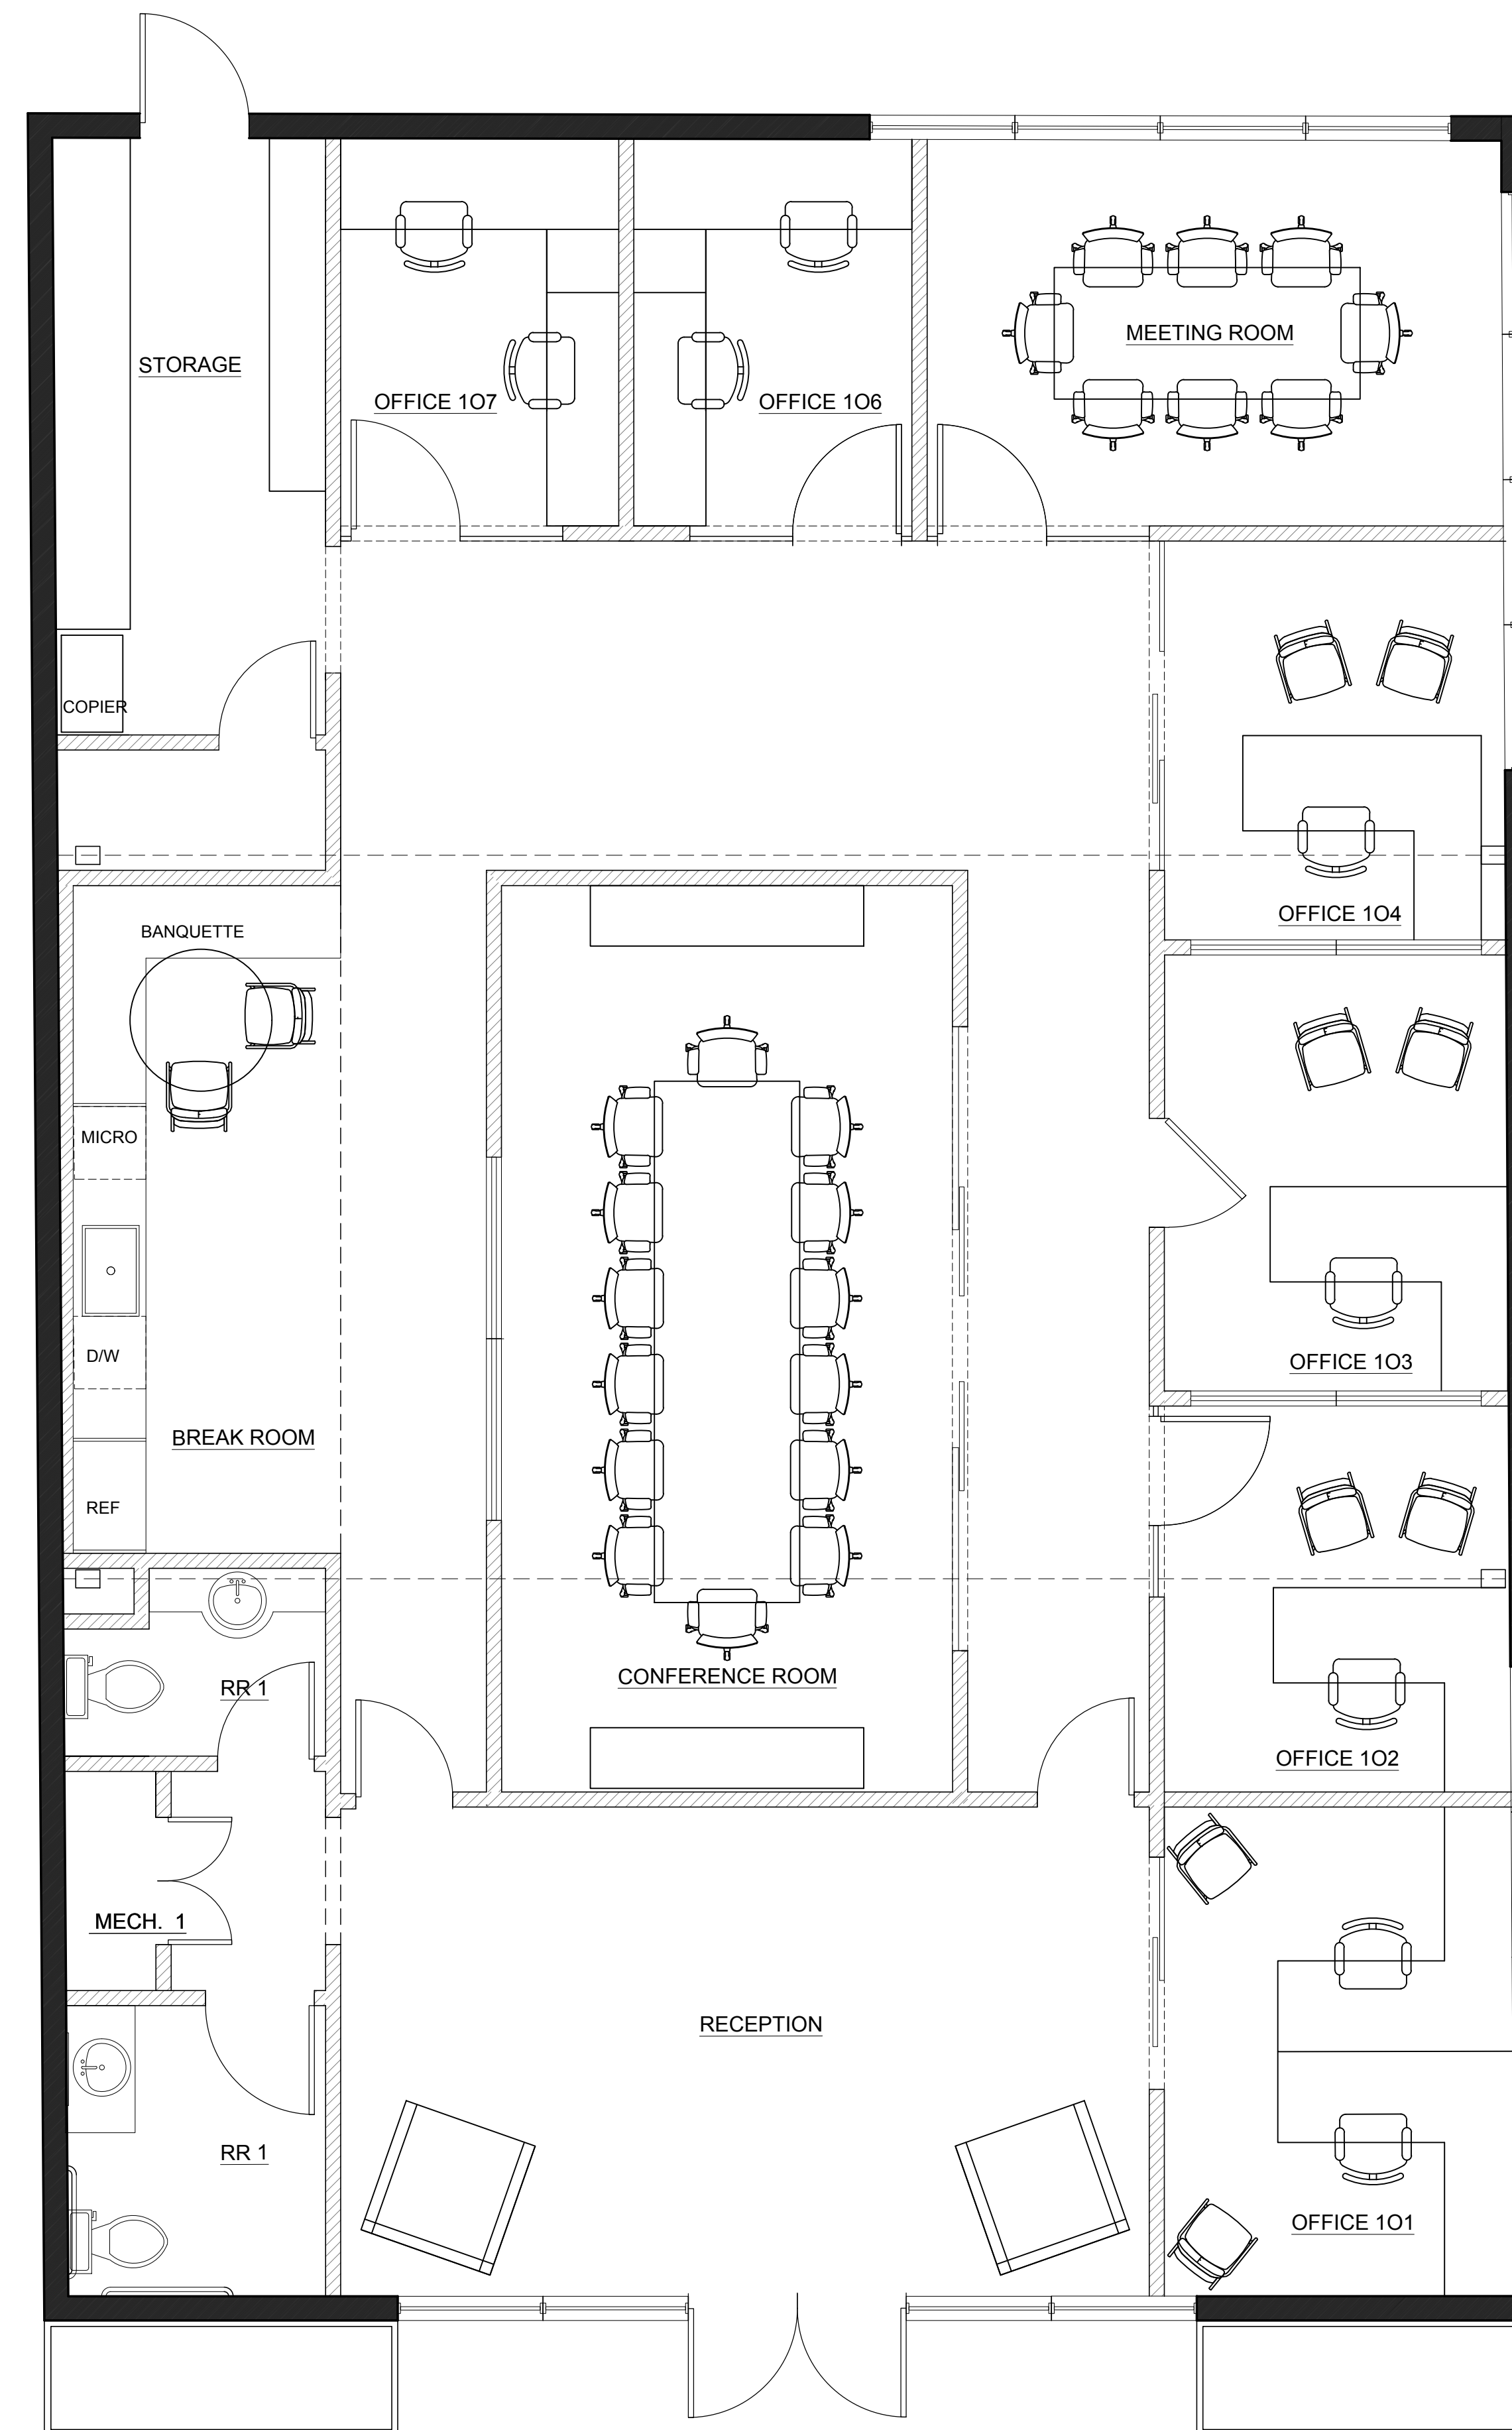

FURNITURE FLOOR PLAN
SCALE: 1/4"=1'-0"



(469) 586-9986
info@theofficecollaborative.com