


**SITE PLAN**  
1/4" = 1'-0" SCALE 4,045 S.F.

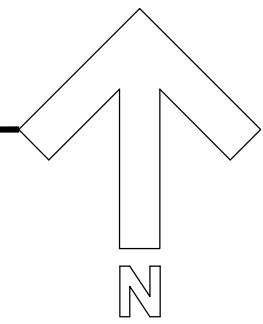

SEAL

| DELTA | DATE | DESCRIPTION |
|-------|------|-------------|
| 1     | .    | .           |
| 2     | .    | .           |
| 3     | .    | .           |
| 4     | .    | .           |
| 5     | .    | .           |
| 6     | .    | .           |
| 7     | .    | .           |

SHEET TITLE  
**SITE PLAN**


PROJECT  
**E- SYNERGY Residence**  
4049 Hatch Street  
North Las Vegas, NV

NEVADA STATE BOARD OF ARCHITECTURE  
LICENSE # 8119  
DENNIS BEDFORD  
RESIDENTIAL DESIGNER  
320 E. WARM SPRINGS RD., SUITE # 2A  
LAS VEGAS, NV 89119  
PH: (702) 227-5997

|             |               |
|-------------|---------------|
| DATE:       | 12 - 6 - 2017 |
| DESIGN BY:  | D. BEDFORD    |
| DRAWN BY:   | DB            |
| CHECKED BY: | D. BEDFORD    |

SHEET NUMBER  
**A1.1**

DRAWINGS AND SPECIFICATIONS REMAIN THE PROPERTY OF THE DESIGN PROFESSIONAL. COPIES OF THE DRAWINGS AND SPECIFICATIONS RETAINED BY THE CLIENT MAY BE UTILIZED ONLY FOR HIS USE AND FOR OCCUPYING THE PROJECT FOR WHICH THEY WERE PREPARED AND NOT FOR THE CONSTRUCTION OF ANY OTHER PROJECT.

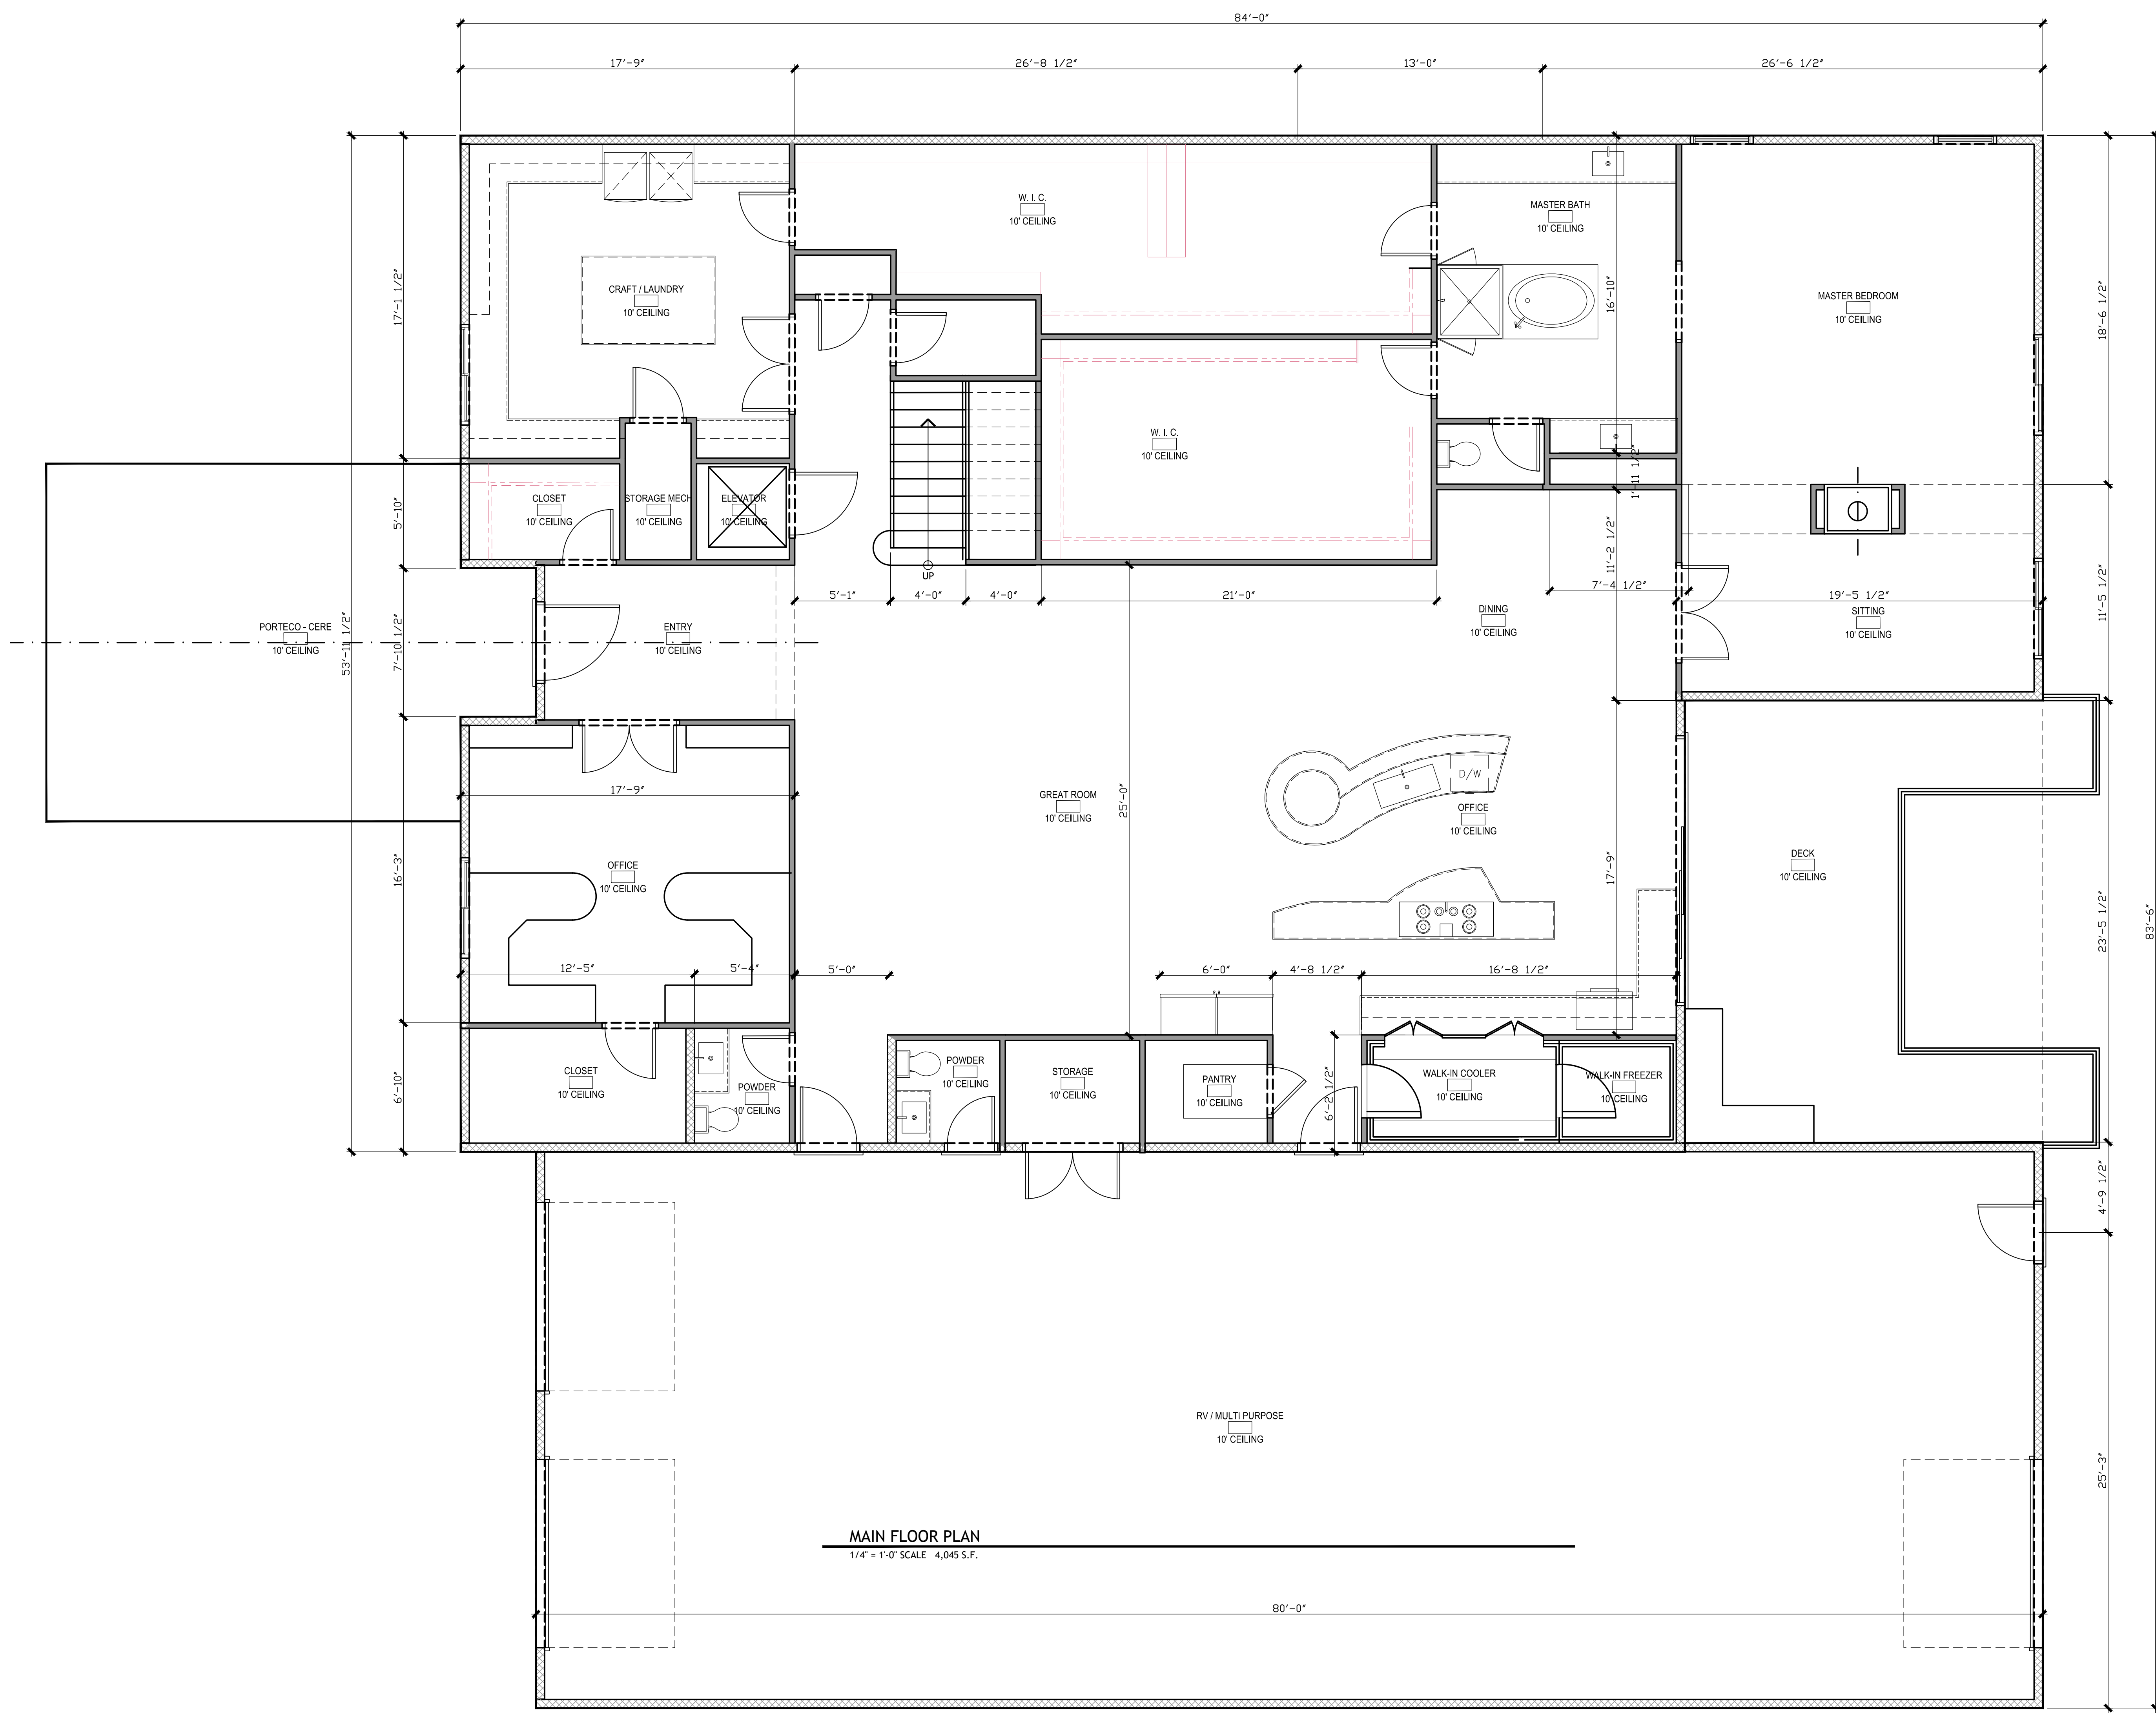

**MAIN FLOOR PLAN**  
 1/4" = 1'-0" SCALE 4,045 S.F.

SEAL

| DELTA | DATE | DESCRIPTION |
|-------|------|-------------|
| 1     | .    | .           |
| 2     | .    | .           |
| 3     | .    | .           |
| 4     | .    | .           |
| 5     | .    | .           |
| 6     | .    | .           |
| 7     | .    | .           |

SHEET TITLE  
**MAIN FLOOR PLAN**


PROJECT  
**E-SYNERGY Residence**  
 4049 Hatch Street  
 North Las Vegas, NV

NEVADA STATE BOARD OF ARCHITECTURE  
 LICENSE # 8617  
 DENNIS BEDFORD  
 RESIDENTIAL DESIGNER  
 320 E. WARM SPRINGS RD., SUITE # 2A  
 LAS VEGAS, NV 89119  
 PH: (702) 221-5887


|             |            |
|-------------|------------|
| DATE:       | 12-6-2017  |
| DESIGN BY:  | D. BEDFORD |
| DRAWN BY:   | DB         |
| CHECKED BY: | D. BEDFORD |

SHEET NUMBER  
**A1.0**

DRAWINGS AND SPECIFICATIONS REMAIN THE PROPERTY OF THE DESIGN PROFESSIONAL. COPIES OF THE DRAWINGS AND SPECIFICATIONS RETAINED BY THE CLIENT MAY BE UTILIZED ONLY FOR HIS USE AND FOR OCCUPANCY OF THE PROJECT FOR WHICH THEY WERE PREPARED AND NOT FOR THE CONSTRUCTION OF ANY OTHER PROJECT.

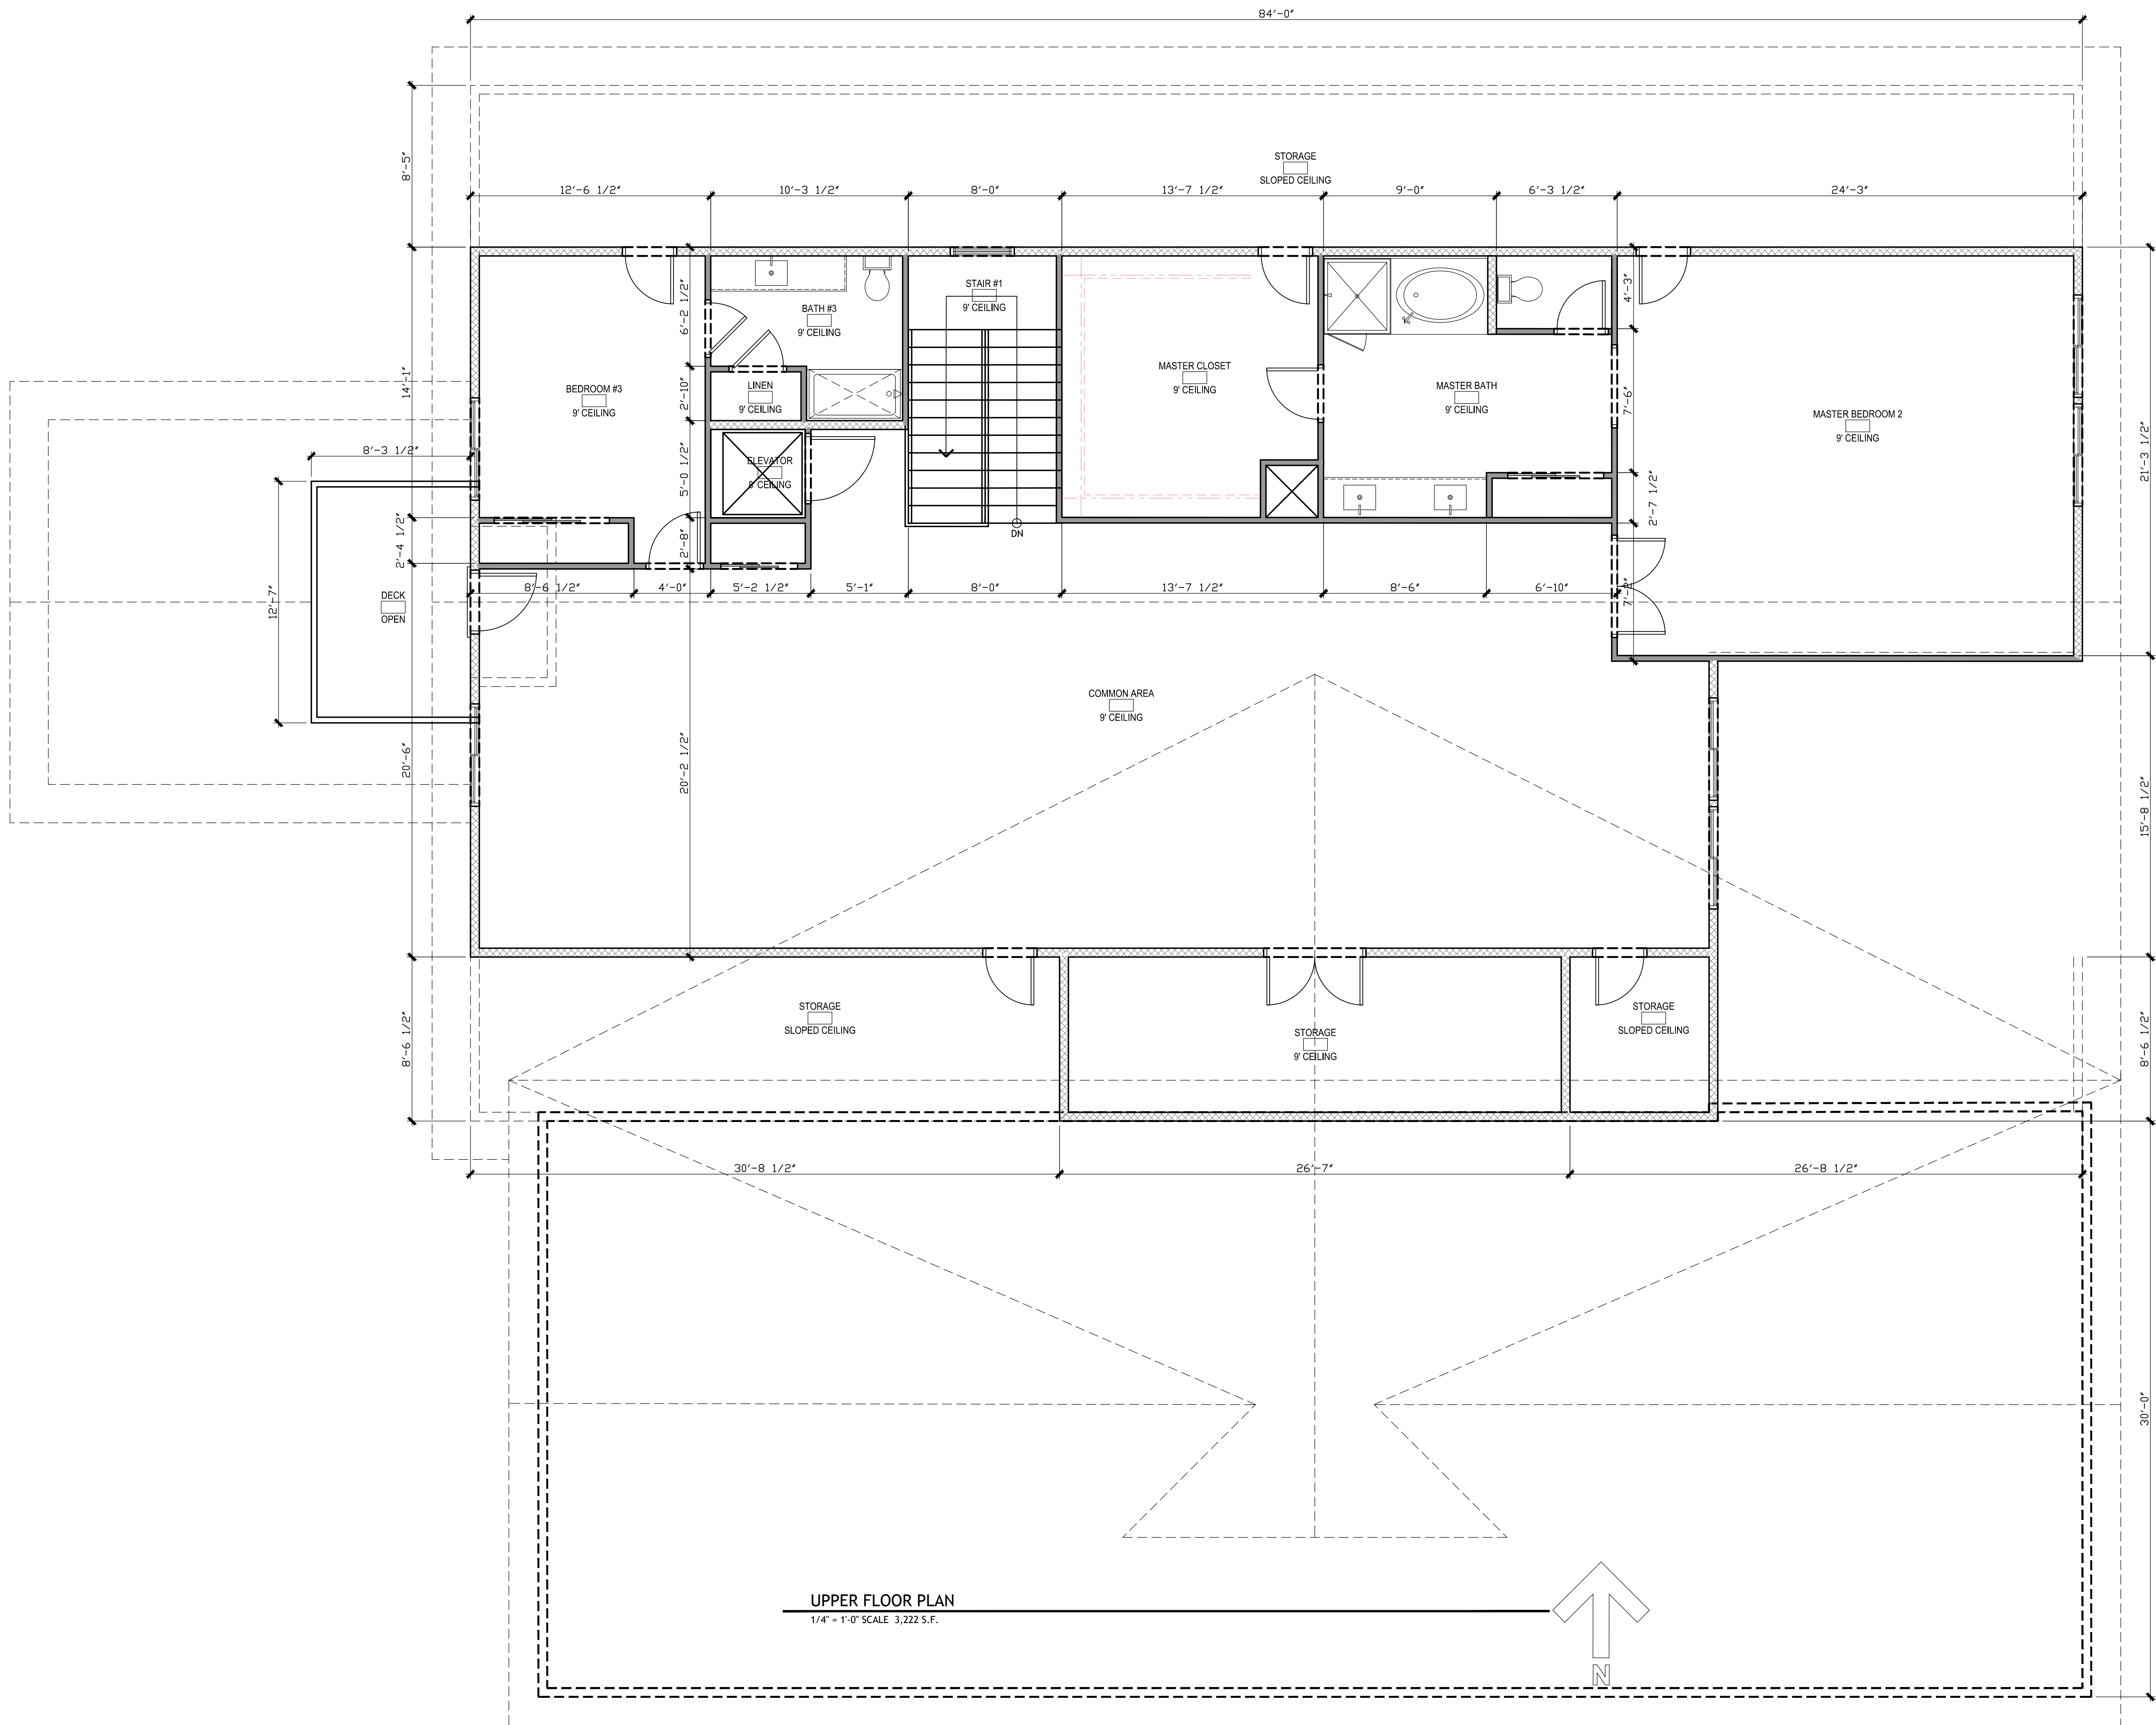

**UPPER FLOOR PLAN**  
1/4" = 1'-0" SCALE 3,222 S.F.

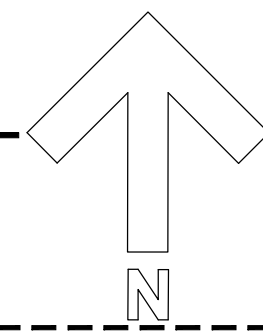

SEAL

| DELTA | DATE | DESCRIPTION |
|-------|------|-------------|
| 1     | .    | .           |
| 2     | .    | .           |
| 3     | .    | .           |
| 4     | .    | .           |
| 5     | .    | .           |
| 6     | .    | .           |
| 7     | .    | .           |

SHEET TITLE  
**UPPER FLOOR**

PROJECT  
**E- SYNERGY Residence**  
4049 Hatch Street  
North Las Vegas, NV


NEVADA STATE BOARD OF ARCHITECTURE  
LICENSE # 8019  
**DENNIS BEDFORD**  
RESIDENTIAL DESIGNER  
320 E. WARM SPRINGS RD., SUITE # 2A  
LAS VEGAS, NV 89119  
PH: (702) 221-5887

|             |               |
|-------------|---------------|
| DATE:       | 12 - 6 - 2017 |
| DESIGN BY:  | D. BEDFORD    |
| DRAWN BY:   | DB            |
| CHECKED BY: | D. BEDFORD    |

SHEET NUMBER

**A2.0**

DRAWINGS AND SPECIFICATIONS REMAIN THE PROPERTY OF THE DESIGN PROFESSIONAL. COPIES OF THE DRAWINGS AND SPECIFICATIONS RETAINED BY THE CLIENT MAY BE UTILIZED ONLY FOR HIS USE AND FOR OCCUPANCY OF THE PROJECT FOR WHICH THEY WERE PREPARED AND NOT FOR THE CONSTRUCTION OF ANY OTHER PROJECT.

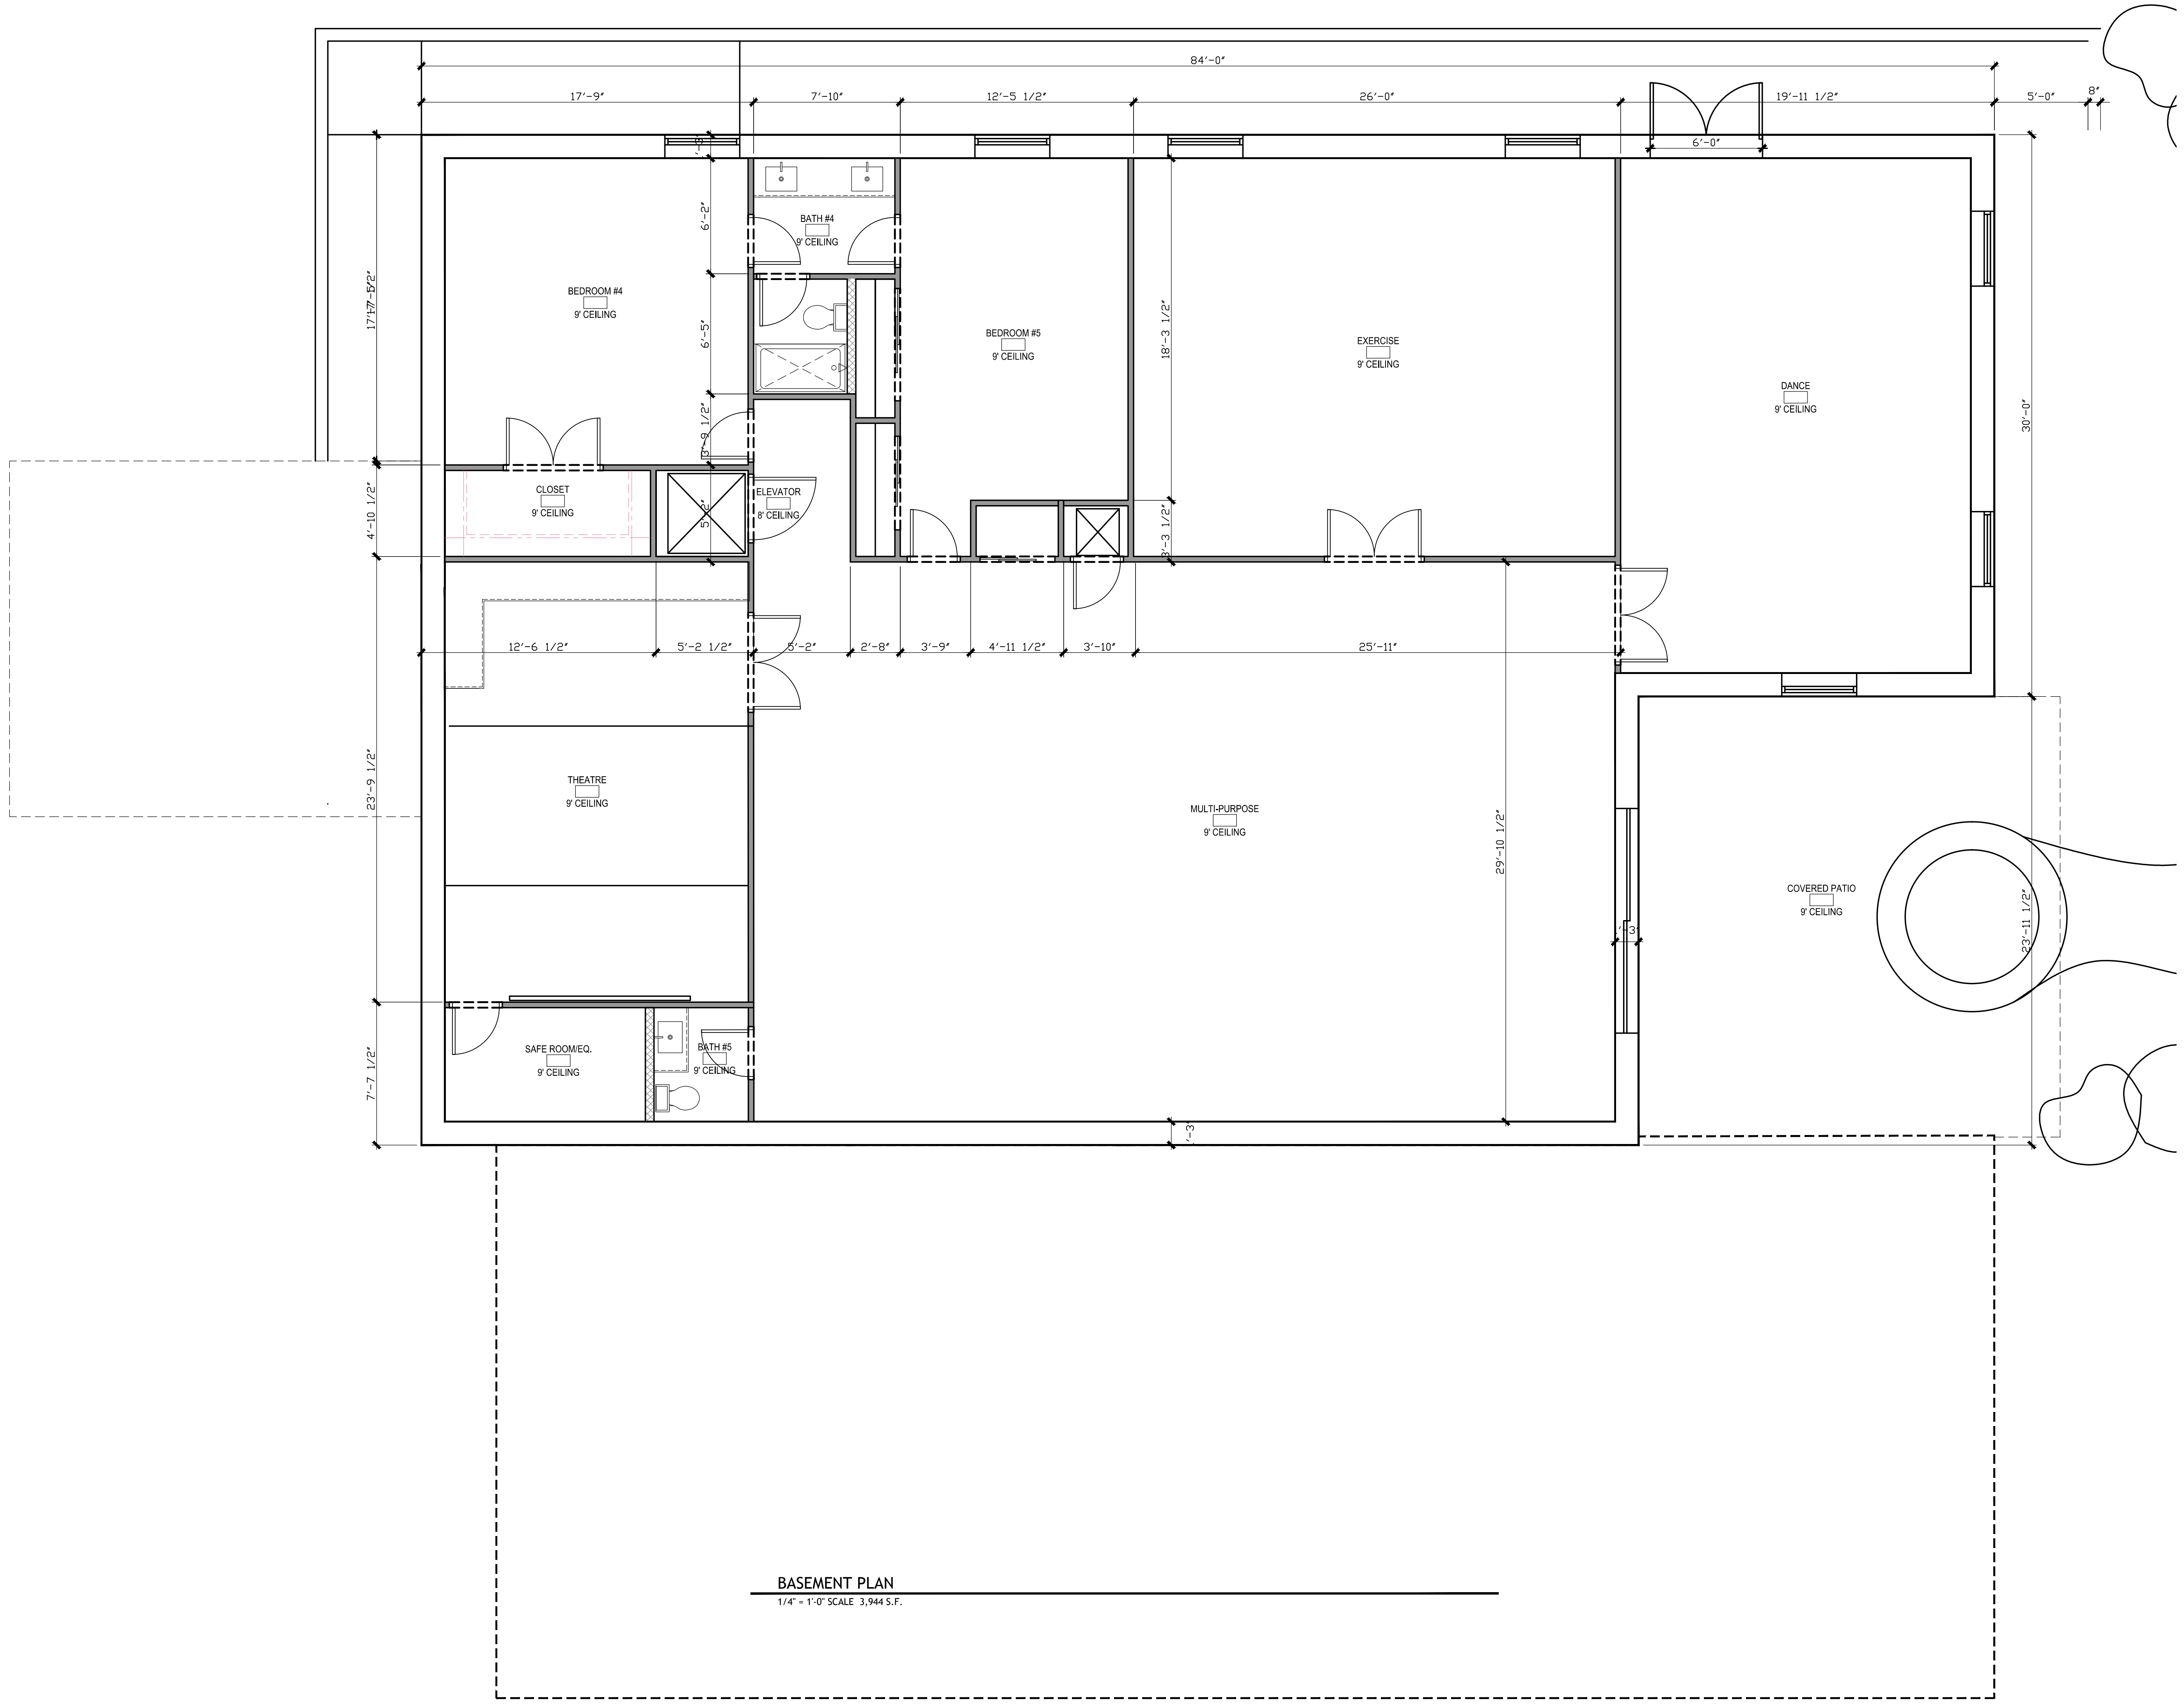

**BASEMENT PLAN**  
1/4" = 1'-0" SCALE 3,944 S.F.

SEAL

| DELTA | DATE | DESCRIPTION |
|-------|------|-------------|
| 1     | .    | .           |
| 2     | .    | .           |
| 3     | .    | .           |
| 4     | .    | .           |
| 5     | .    | .           |
| 6     | .    | .           |
| 7     | .    | .           |

SHEET TITLE  
**BASEMENT PLAN**

PROJECT  
**E- SYNERGY Residence**  
4049 Hatch Street  
North Las Vegas, NV

NEVADA STATE BOARD OF ARCHITECTURE  
LICENSE # 8019  
DENNIS BEDFORD  
RESIDENTIAL DESIGNER  
320 E. WARM SPRINGS RD., SUITE # 2A  
LAS VEGAS, NV 89119  
PH: (702) 227-5887

|             |               |
|-------------|---------------|
| DATE:       | 12 - 6 - 2017 |
| DESIGN BY:  | D. BEDFORD    |
| DRAWN BY:   | DB            |
| CHECKED BY: | D. BEDFORD    |

SHEET NUMBER  
**A3.0**

DRAWINGS AND SPECIFICATIONS REMAIN THE PROPERTY OF THE DESIGN PROFESSIONAL. COPIES OF THE DRAWINGS AND SPECIFICATIONS RETAINED BY THE CLIENT MAY BE UTILIZED ONLY FOR HIS USE AND FOR OCCUPYING THE PROJECT FOR WHICH THEY WERE PREPARED AND NOT FOR THE CONSTRUCTION OF ANY OTHER PROJECT.