


1090 N. PALM CANYON  
PALM SPRINGS, CA

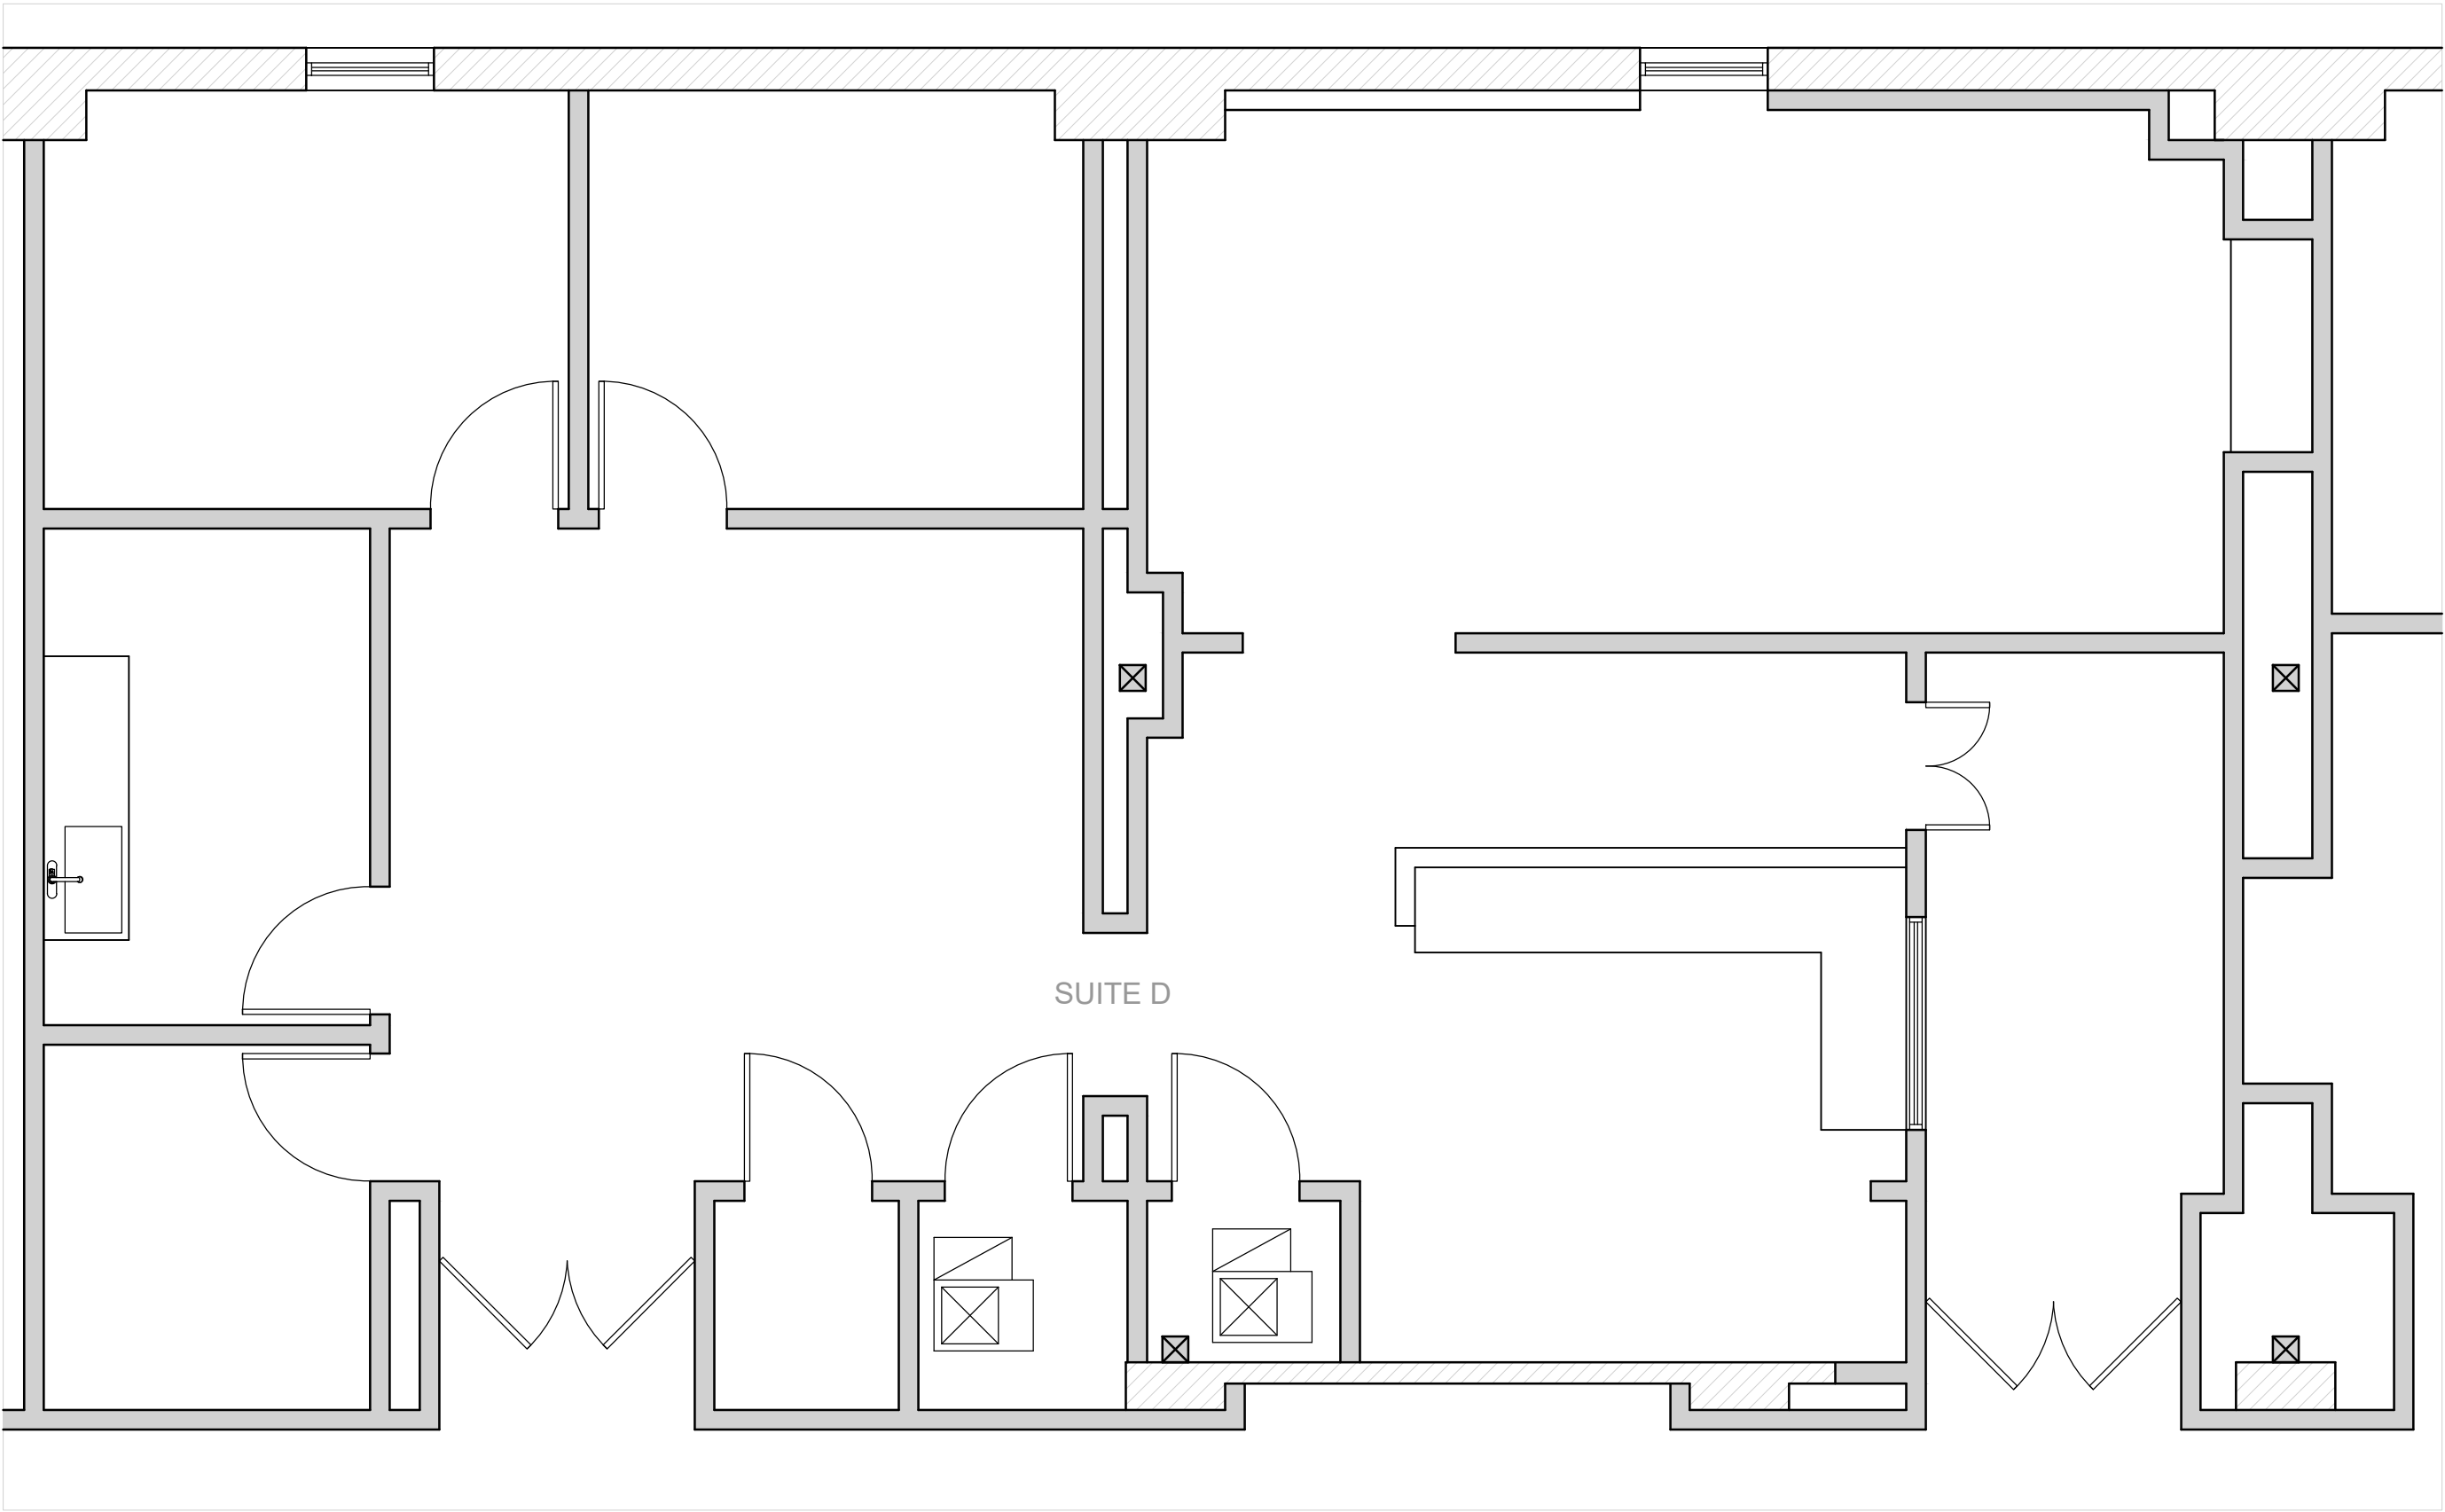

SUITE D FLOOR PLAN  
SCALE  
1/4" = 1'-0"