



REV


REV	BY	DATE	DETAILS	REV	BY	DATE	DETAILS
-----	----	------	---------	-----	----	------	---------

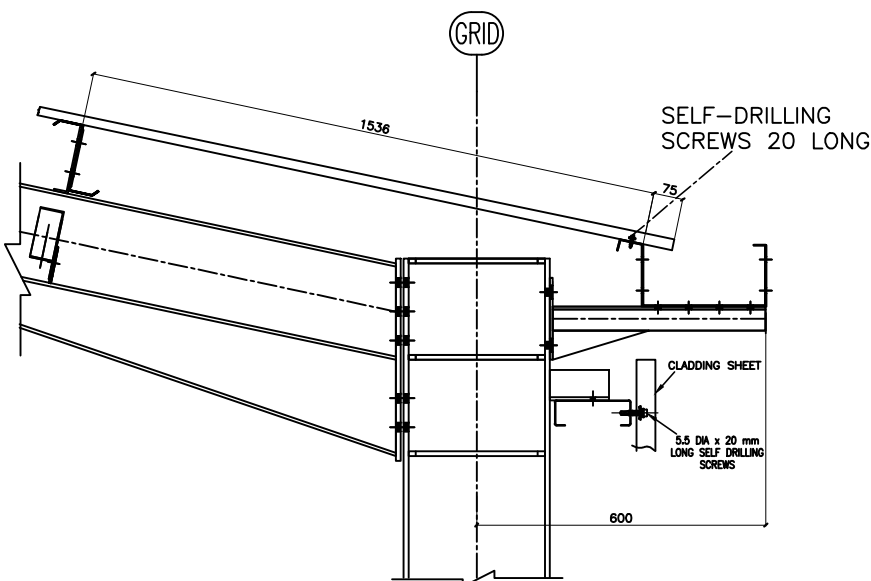


TYPICAL DETAILS AT THE
EAVES CONNECTION .

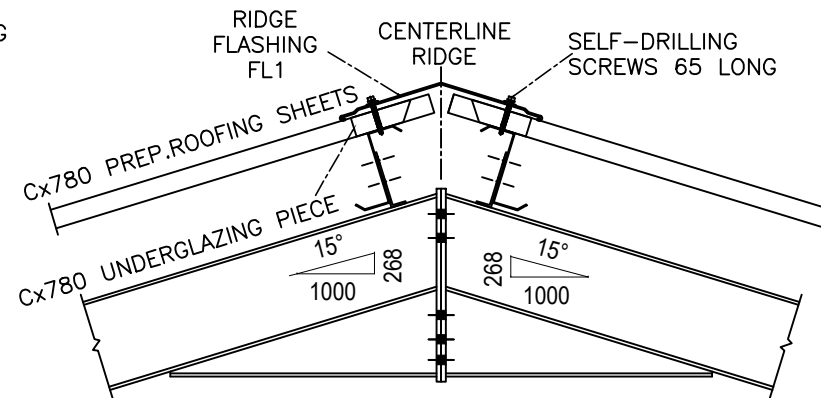


TYPICAL DETAILS AT THE APEX CONNECTION

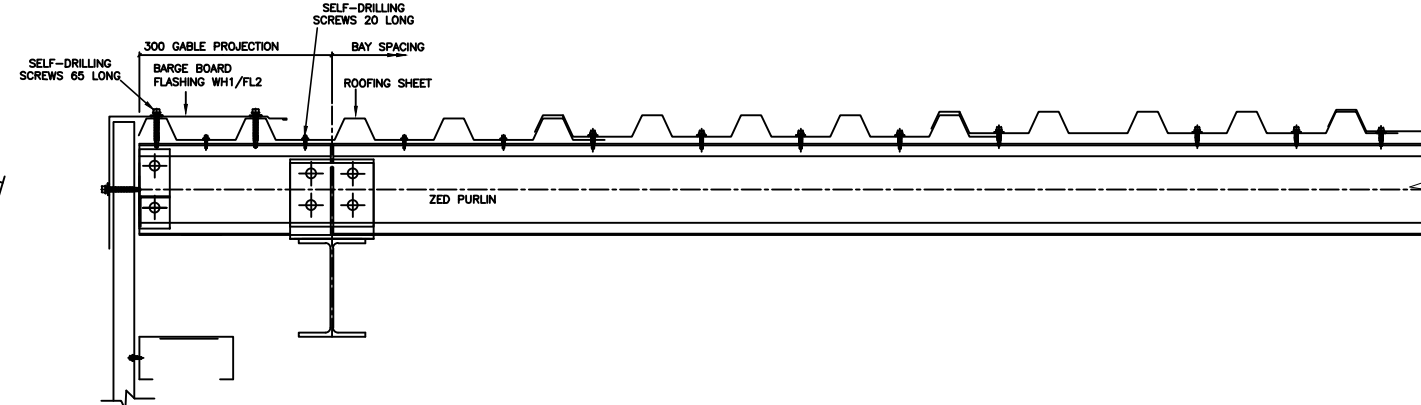


TYPICAL BARGE BOARD
FLASHING DETAILS.

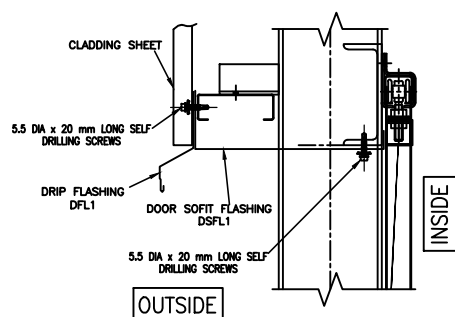


TYPICAL DETAILS AT THE
DOOR LINTEL .

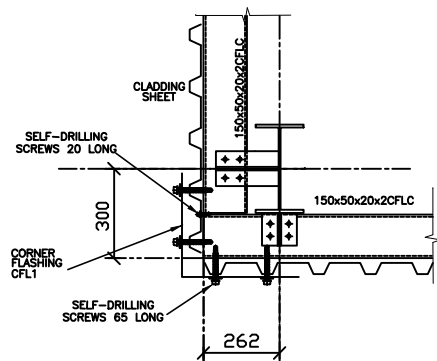


TYPICAL CLADDING CORNERS FLASHING DETAILS.

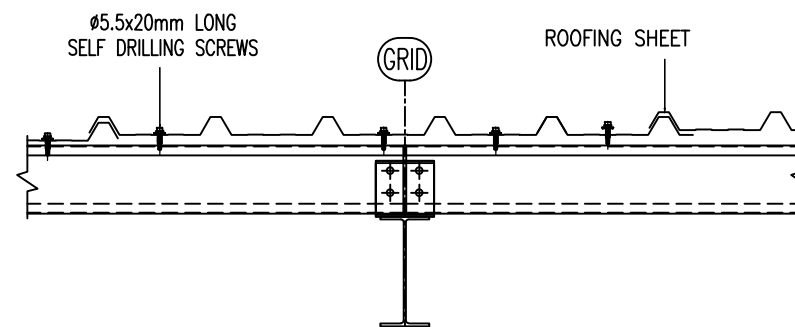


TYPICAL LOCATION & FIXING OF SELF-DRILLING SCREWS AT INTERMEDIATE PURLINS

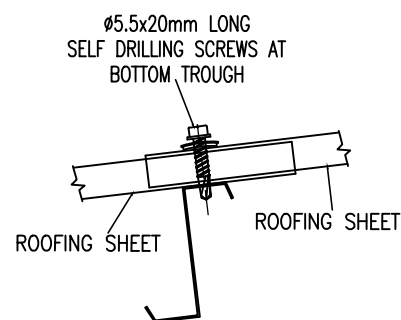

ROOFING SHEETS FIXING DETAILS AT END LAP

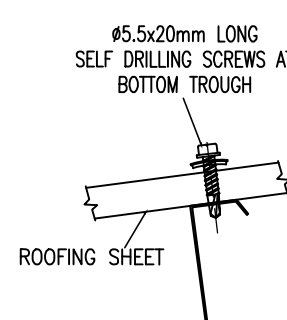


ROOFING SHEETS FIXING DETAILS

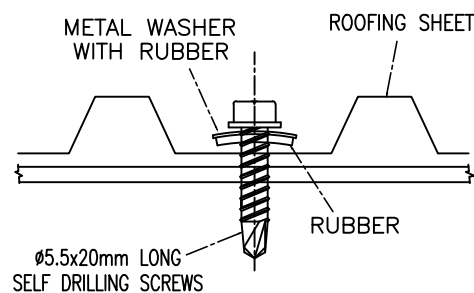


SELF- DRILLING SCREW

N/B SELF DRILLING SCREW FIXED ON TROUGH

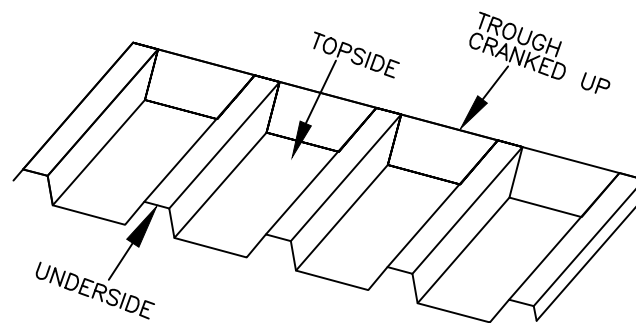

COVERMAX 780 UNDERGLAZING PIECES

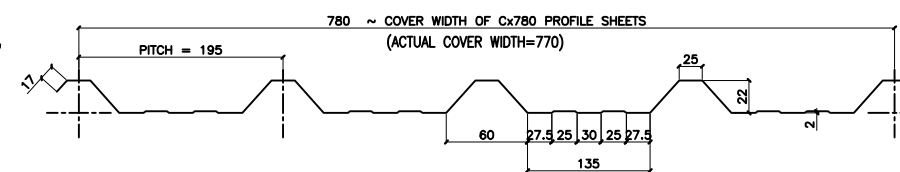


COVERMAX 780 PROFILE ROOFING SHEET DETAILS

[illegible]

REV:-A- UNDERGLAZING PIECES ADDED

READ THIS DRAWING IN CONJUNCTION WITH-DRG NO -SSS 4169-TS/14

CAD REF:ISS-169-TS-15 - SHEETING LAYOUT DETAILS.dwg																					
								GENERAL NOTES:	CLIENT				DRAWN								
													CHECKED								
									PROJECT												
A			UNDERGLAZING PIECES ADDED																		
REV	BY	DATE	DETAILS				REV		BY	DATE	DETAILS										
										TITLE								SCALE	JOB No	DWG No.	REV
										SHEETING LAYOUT ROOF PLAN,ELEVATION & SECTION								NTS		15	A

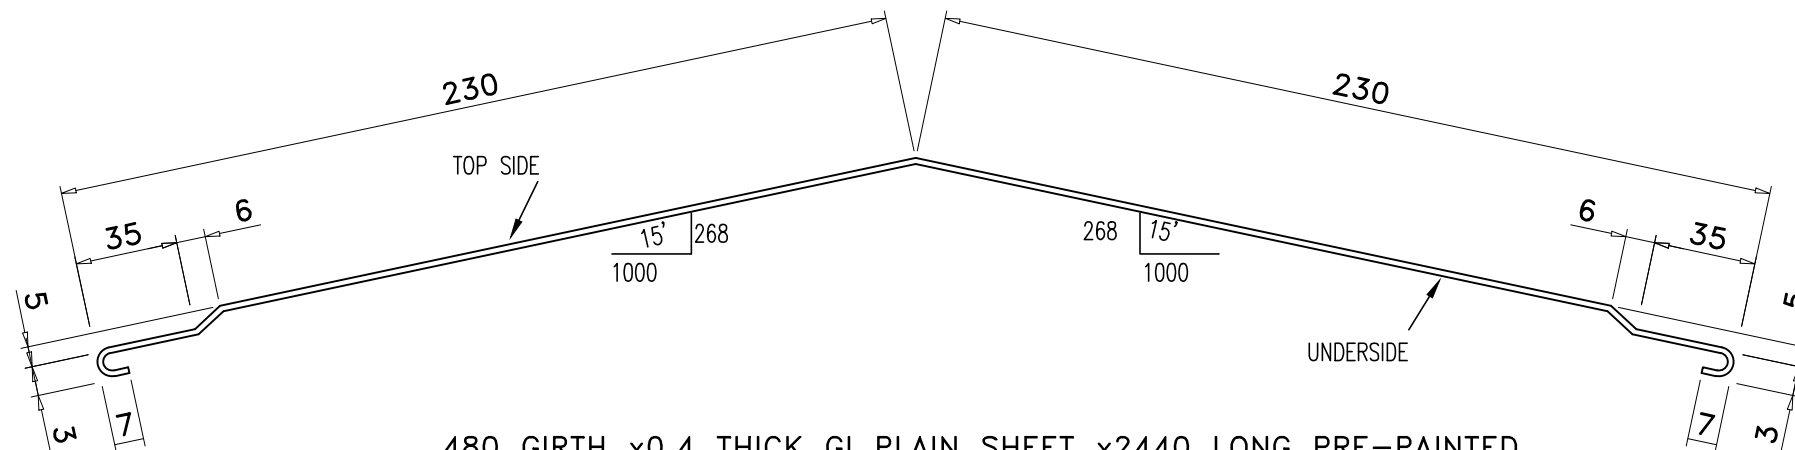

480 GIRTH x0.4 THICK GI PLAIN SHEET x2440 LONG PRE-PAINTED
SKY BLUE ON TOPSIDE & BACKER'S GREY ON UNDERSIDE.

16 NOS. 480 GIRTH RIDGE FLASHINGS REQ'D AS DRAWN MKD ~FL1.

REV:- A - FLASHING GIRTH CHANGED FROM 570 TO 480 - 08/02/2013

NOTES:

1. ALL DIMENSIONS ARE IN mm.
2. DO NOT SCALE THIS DRAWING. ONLY WRITTEN DIMENSIONS ARE TO BE FOLLOWED.

		CF CF				0.001 0.00785			
SSS4169/TS/16-FL1		SUMMARY OF MATERIALS							
SR NO.	SECTION	WIDTH	LENGTH	THICKNESS	WT/M	QTY	WEIGHT	REMARKS	
1	480x0.4 GIRTH	480	2440	0.4	1.51	16	58.8		
TOTAL WEIGHT							58.8	KGS	

THIS DRAWING IS THE SOLE PROPERTY OF STEEL STRUCTURES LTD
AND MUST NOT BE USED OR COPIED IN ANY WAY DETRIMENTAL
TO THE INTERESTS OF STEEL STRUCTURES LTD.

CLIENT:

JOB:

DRG. TITLE: 480 GIRTH RIDGE FLASHINGS: FL1.

DRAWN:

DATE:


DRG NO.

REV.

CHECKED:

DATE:

16-REV-A

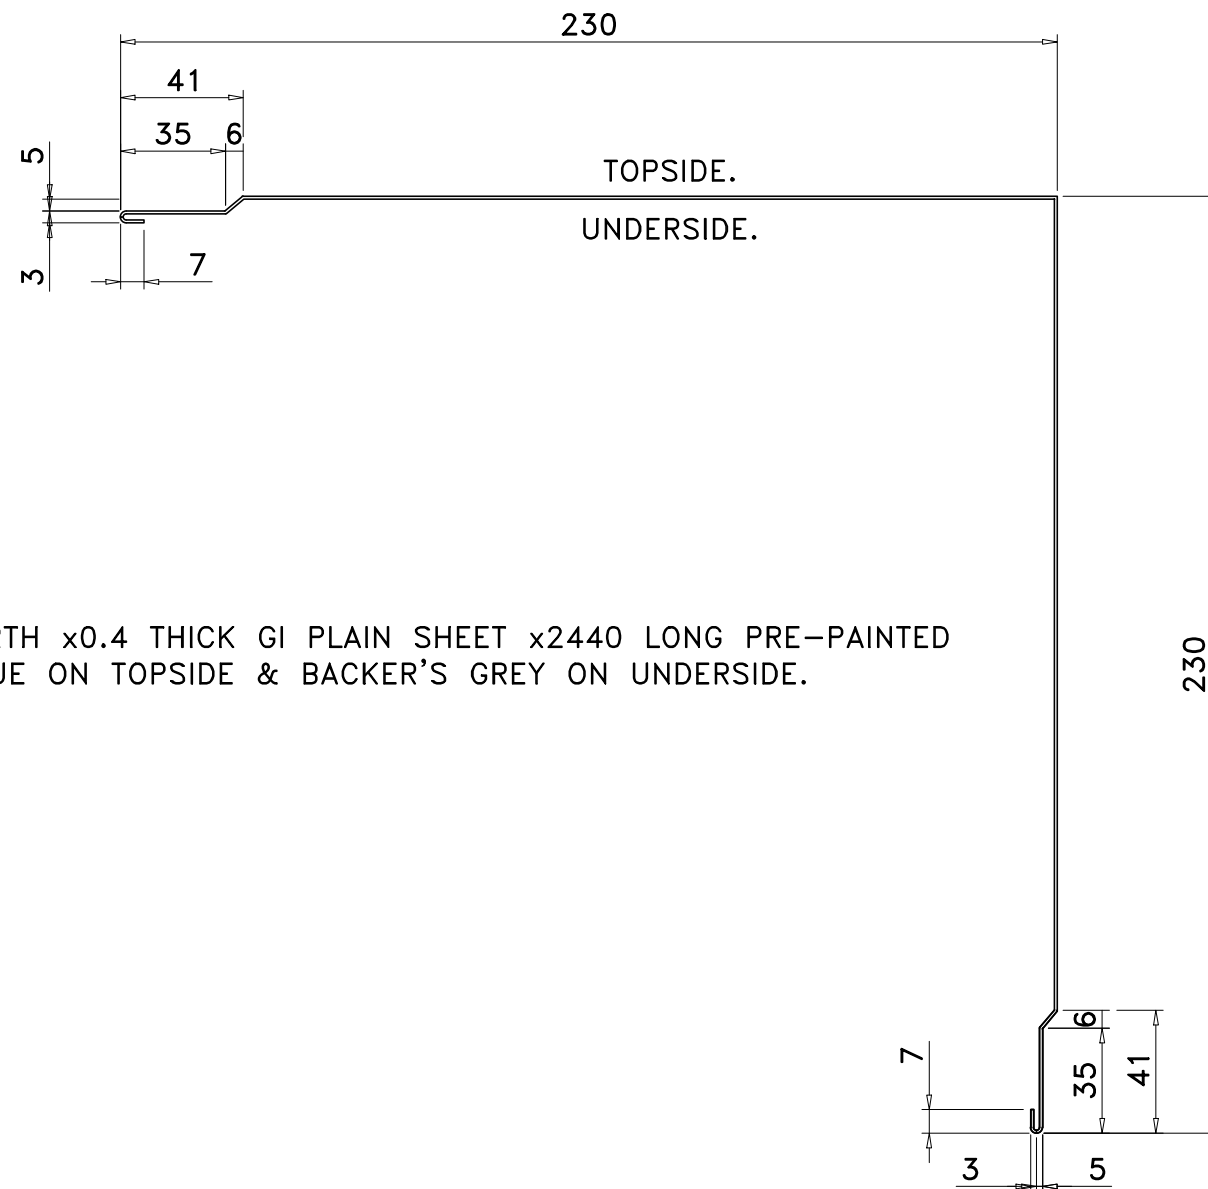

480 GIRTH x0.4 THICK GI PLAIN SHEET x2440 LONG PRE-PAINTED
SKY BLUE ON TOPSIDE & BACKER'S GREY ON UNDERSIDE.

10 NOS. 480 GIRTH BARGE BOARD FLASHINGS REQ'D AS DRAWN MKD ~FL2.

REV:- A - FLASHING GIRTH CHANGED FROM 570 TO 480 - 08/02/2013

NOTES:

1. ALL DIMENSIONS ARE IN mm.
2. DO NOT SCALE THIS DRAWING. ONLY WRITTEN DIMENSIONS ARE TO BE FOLLOWED.

		CF CF				0.001 0.00785			
SSS4169/TS/17-FL2		SUMMARY OF MATERIALS							
SR NO.	SECTION	WIDTH	LENGTH	THICKNESS	WT/M	QTY	WEIGHT	REMARKS	
1	480x0.4 GIRTH	480	2440	0.4	1.51	10	36.8		
TOTAL WEIGHT							36.8	KGS	

THIS DRAWING IS THE SOLE PROPERTY OF STEEL STRUCTURES LTD
AND MUST NOT BE USED OR COPIED IN ANY WAY DETRIMENTAL
TO THE INTERESTS OF STEEL STRUCTURES LTD.

CLIENT:

JOB:

DRG. TITLE: 480 GIRTH BARGE BOARD FLASHINGS: FL2.

DRAWN:


DATE:

DRG NO. REV.


CHECKED:

DATE:

17-REV-A

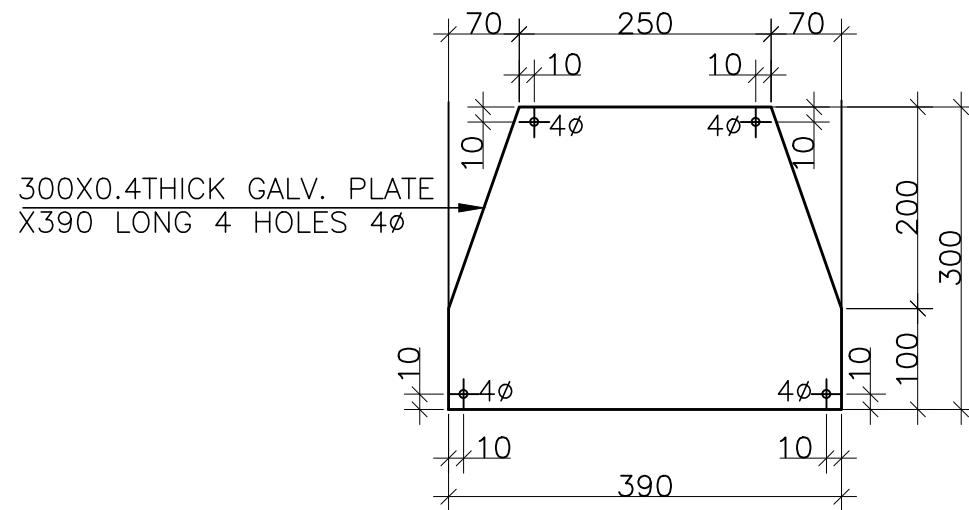


1 NO LOGO PLATE REQUIRED AS DRAWN MARKED STD/LGP1

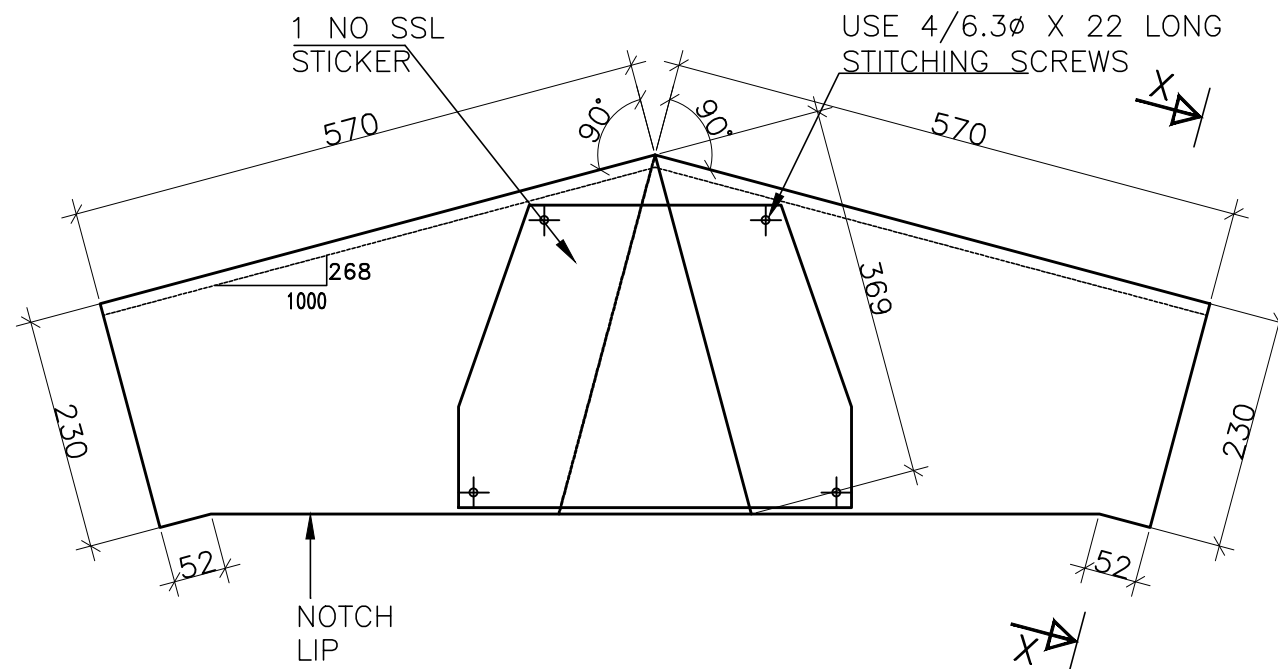

480 GIRTH x0.4 THICK GI PLAIN SHEET x1140 LONG PRE-PAINTED
SKY BLUE ON TOPSIDE & BACKER'S GREY ON UNDERSIDE.

SUMMARY OF ITEMS:

- 1) APEX BARGE BOARD FLASHING
- 2) LOGO PLATE STD/LGP1
- 3) 350MM WIDE SSL STICKER
- 4) 4NOS 6.3Ø X 22 LONG STITCHING SCREWS

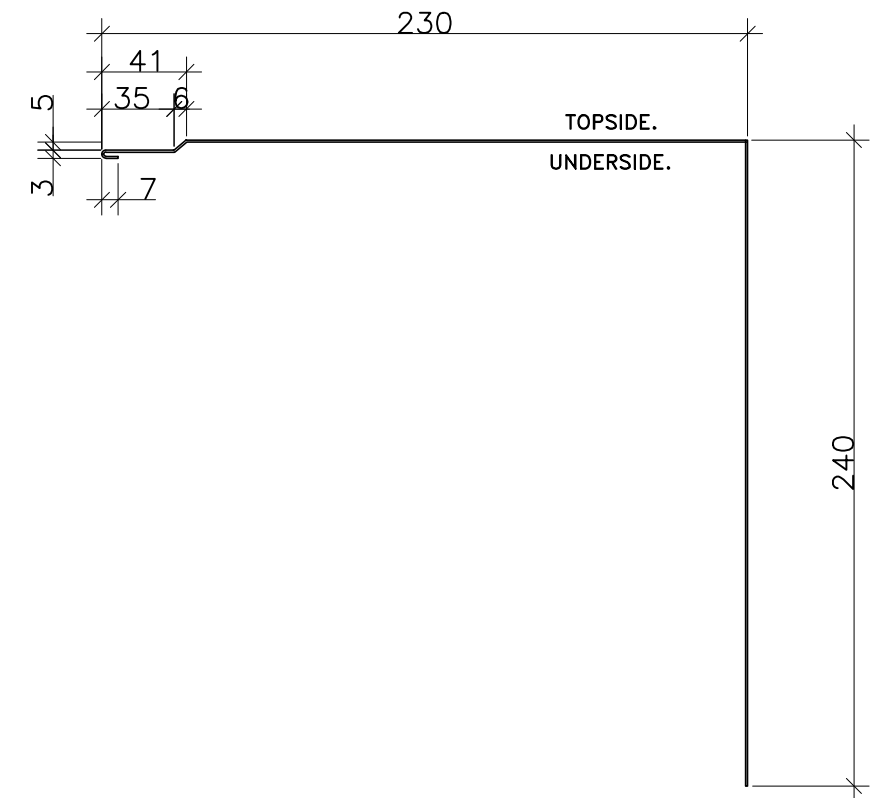

SECTION X - X

NOTES:

1. ALL DIMENSIONS ARE IN mm.
2. DO NOT SCALE THIS DRAWING. ONLY WRITTEN DIMENSIONS ARE TO BE FOLLOWED.

2 NOS. 480 GIRTH APEX BARGE BOARD FLASHINGS REQ'D AS DRAWN MKD~FL3.

REV:- A - FLASHING GIRTH CHANGED FROM 570 TO 480 - 08/02/2013

THIS DRAWING IS THE SOLE PROPERTY OF STEEL STRUCTURES LTD
AND MUST NOT BE USED OR COPIED IN ANY WAY DETRIMENTAL
TO THE INTERESTS OF STEEL STRUCTURES LTD.

CLIENT:

JOB:

DRG. TITLE: 480 GIRTH APEX BARGE BOARD FLASHINGS: FL3.

DRAWN:


DATE:

DRG NO. REV.

CHECKED:

DATE:

18-REV-A

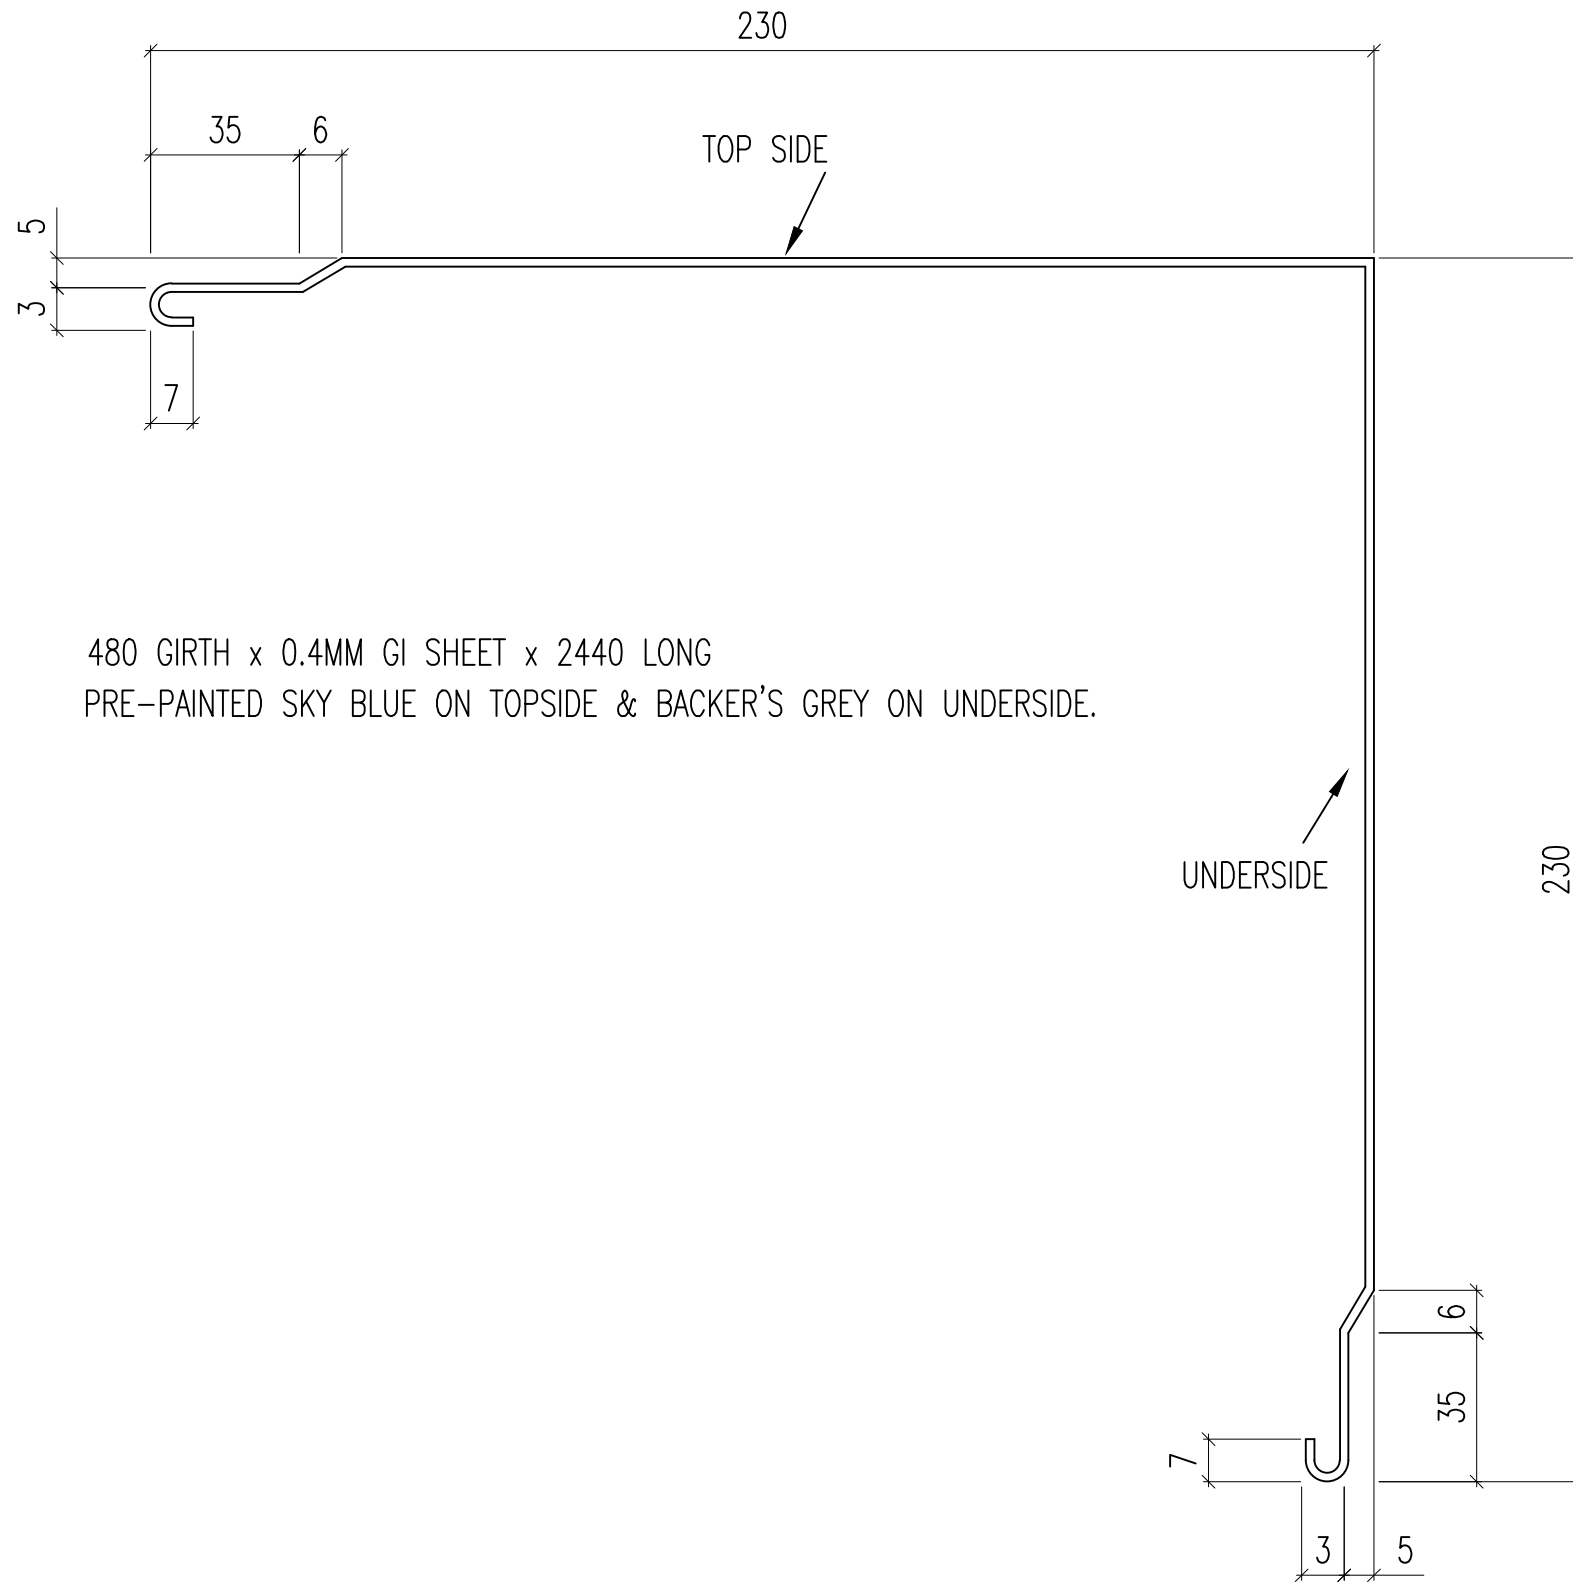

6 NOS. CORNER FLASHINGS REQ'D AS DRAWN MKD ~ CFL1.


		CF 0.001 CF 0.00785				SUMMARY OF MATERIALS		
SR NO.	SECTION	WIDTH	LENGTH	THICKNESS	WT/M	QTY	WEIGHT	REMARKS
1	480 GIRTH	480	2440	0.4	1.51	6	22.1	
TOTAL WEIGHT							22.1 KGS	

REV:- A - FLASHING GIRTH CHANGED FROM 570 TO 480 - 08/02/2013

CLIENT:				
JOB:				
DRG. TITLE:	CORNER FLASHINGS - CFL1			
DRAWN:	DATE:	DRG NO REV.		19-REV-A
CHECKED:	DATE:			

--	--	--	--	--

THIS DRAWING IS THE SOLE PROPERTY OF STEEL STRUCTURES LTD AND MUST NOT BE USED OR COPIED IN ANY WAY DETRIMENTAL TO THE INTERESTS OF STEEL STRUCTURES LTD.				
ACAD REF:-SSS4169-TS-19-CFL1-REV-A-CORNER FLASHINGS.dwg				

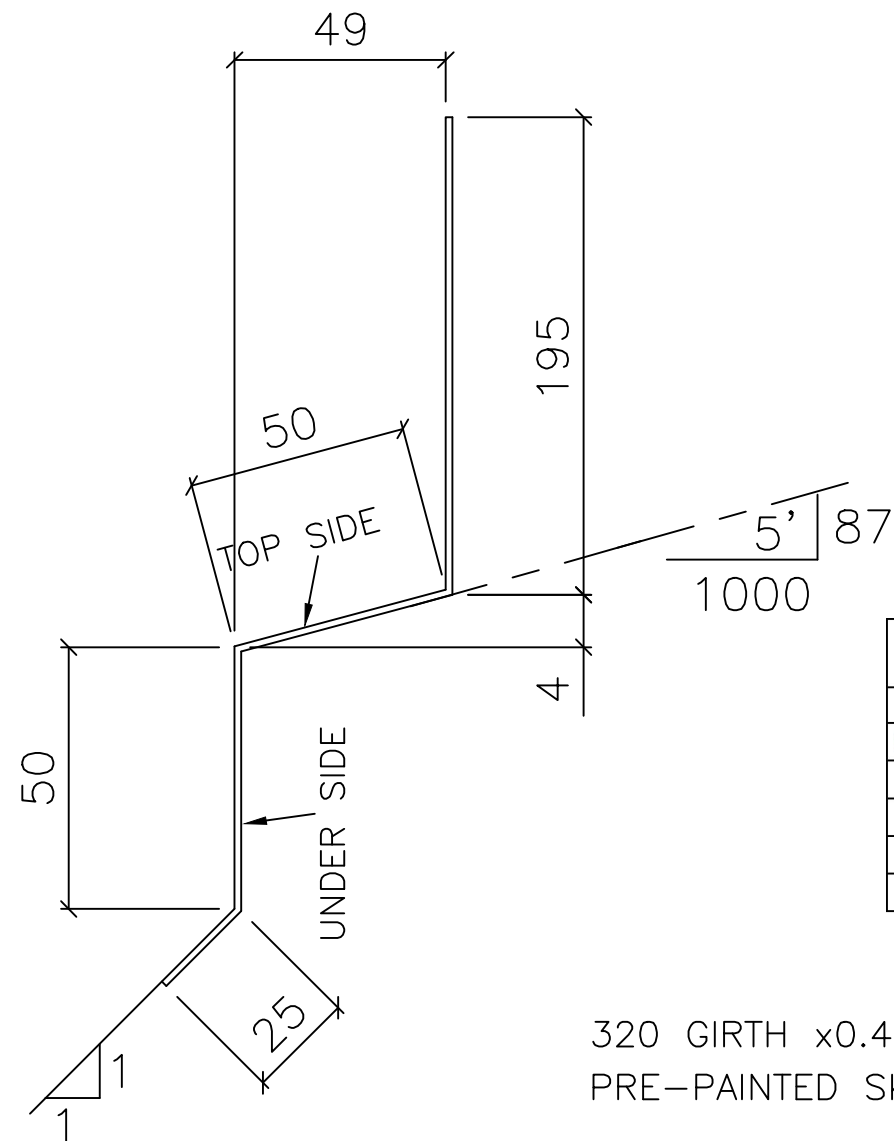

		CF 0.001 CF 0.00785				SUMMARY OF MATERIALS		
SR NO.	SECTION	WIDTH	LENGTH	THICKNESS	WT/M	QTY	WEIGHT	REMARKS
1	320x0.4GIRTH	320	2440	0.4	0.89	40	86.9	
TOTAL WEIGHT							86.9 KGS	

320 GIRTH x0.4mmTHK GI SHEET x 2440 LONG
PRE-PAINTED SKY BLUE ON TOPSIDE & BACKER'S GREY ON UNDERSIDE..

40 NOs. DRIP FLASHINGS REQUIRED AS DRAWN MARKED ~ DFL1.

NOTES:

1. ALL DIMENSIONS ARE IN MM.
2. DO NOT SCALE THIS DRAWING. ONLY WRITTEN DIMENSIONS ARE TO BE FOLLOWED.

REV:- A - FLASHING GIRTH CHANGED FROM 285 TO 320 - 08/02/2013

THIS DRAWING IS THE SOLE PROPERTY OF STEEL STRUCTURES LTD
AND MUST NOT BE USED OR COPIED IN ANY WAY DETRIMENTAL
TO THE INTERESTS OF STEEL STRUCTURES LTD.

AUTOCAD REF;SSS4169-TS-20-DFL1-REV-A-DRIP FLASHINGS.dwg

CLIENT:

JOB:

DRG. TITLE: DRIP FLASHINGS ~ DFL1.

DRAWN:


DATE:

DRG NO.

CHECKED:

DATE:

20-REV-A

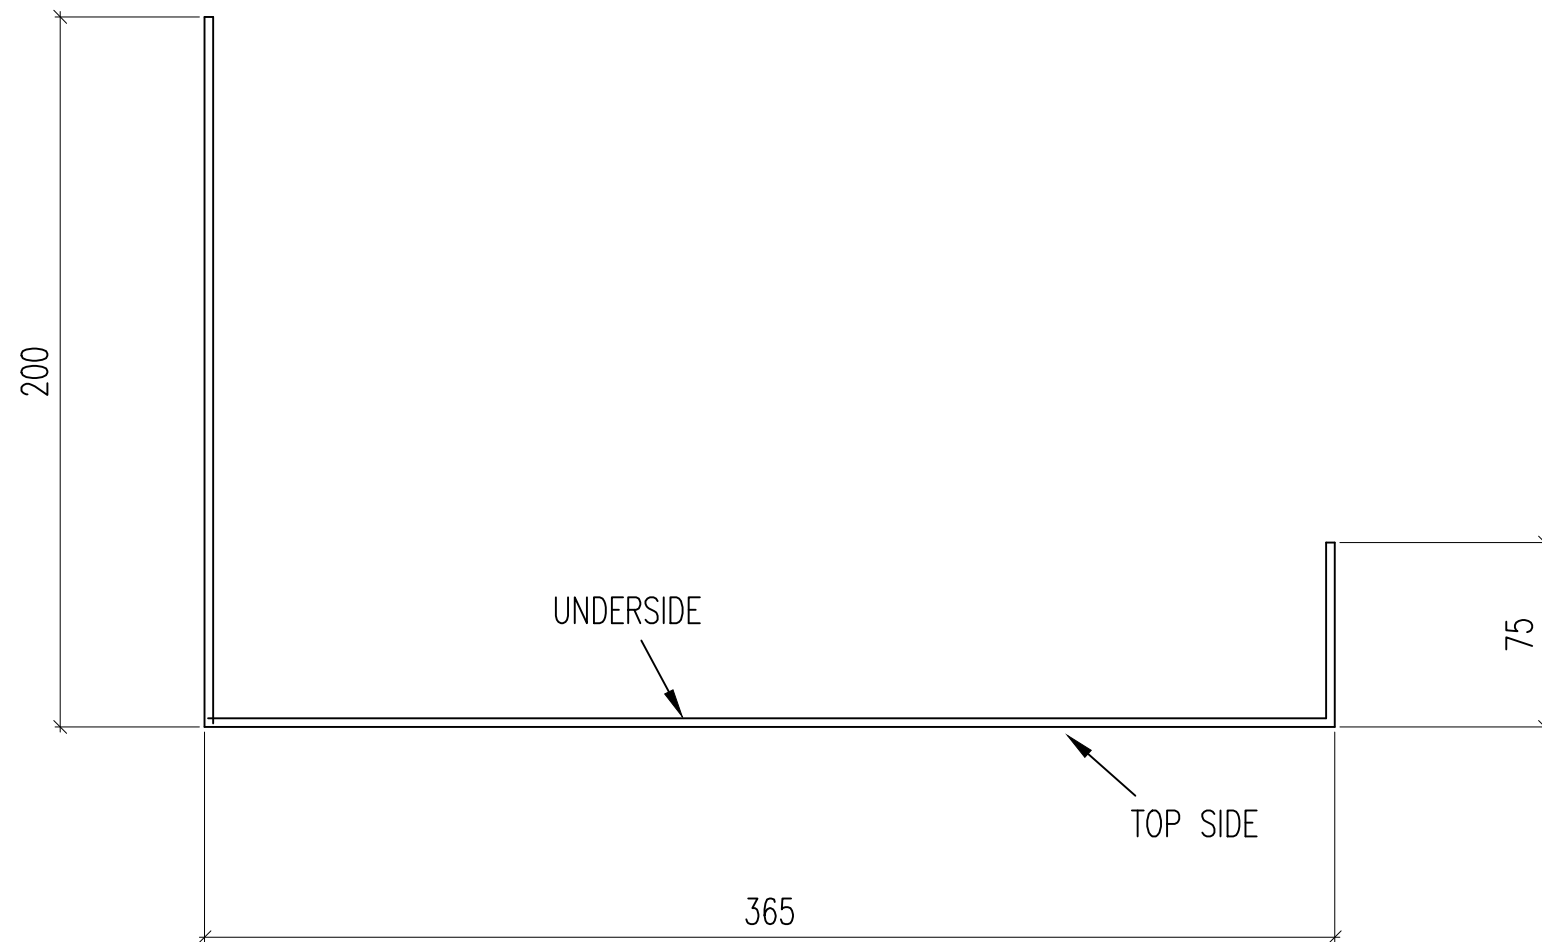

640 GIRTH x 0.4MM THK GI SHEET x 2440 LONG PRE-PAINTED
SKY BLUE ON TOPSIDE & BACKER'S GREY ON UNDERSIDE..

8 NOS. DOOR SOFIT FLASHINGS REQ'D AS DRAWN MKD: ~ DSFL1.

SUMMARY OF MATERIALS								
SR NO.	SECTION	WIDTH	LENGTH	THICKNESS	W/M	QNTY	WEIGHT	REMARKS
1	640x0.4GIRTH	640	2440	0.4	2.01	8	39.23	
TOTAL WEIGHT							39.23	KGS

REV:- A - FLASHING GIRTH CHANGED FROM 570 TO 640 - 08/02/2013

CLIENT:

JOB:

DRG. TITLE: DOOR SOFIT FLASHINGS ~DSFL1

DRAWN:

CHECKED:

DATE:


DATE:

DRG NO REV. 21-REV-A


THIS DRAWING IS THE SOLE PROPERTY OF STEEL STRUCTURES LTD
AND MUST NOT BE USED OR COPIED IN ANY WAY DETRIMENTAL
TO THE INTERESTS OF STEEL STRUCTURES LTD.

ACAD REF:-SSS4169-TS-21-DSFL1-REV-A-DOOR SOFIT FLASHING.dwg

22

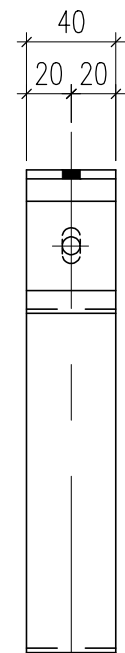

END VIEW

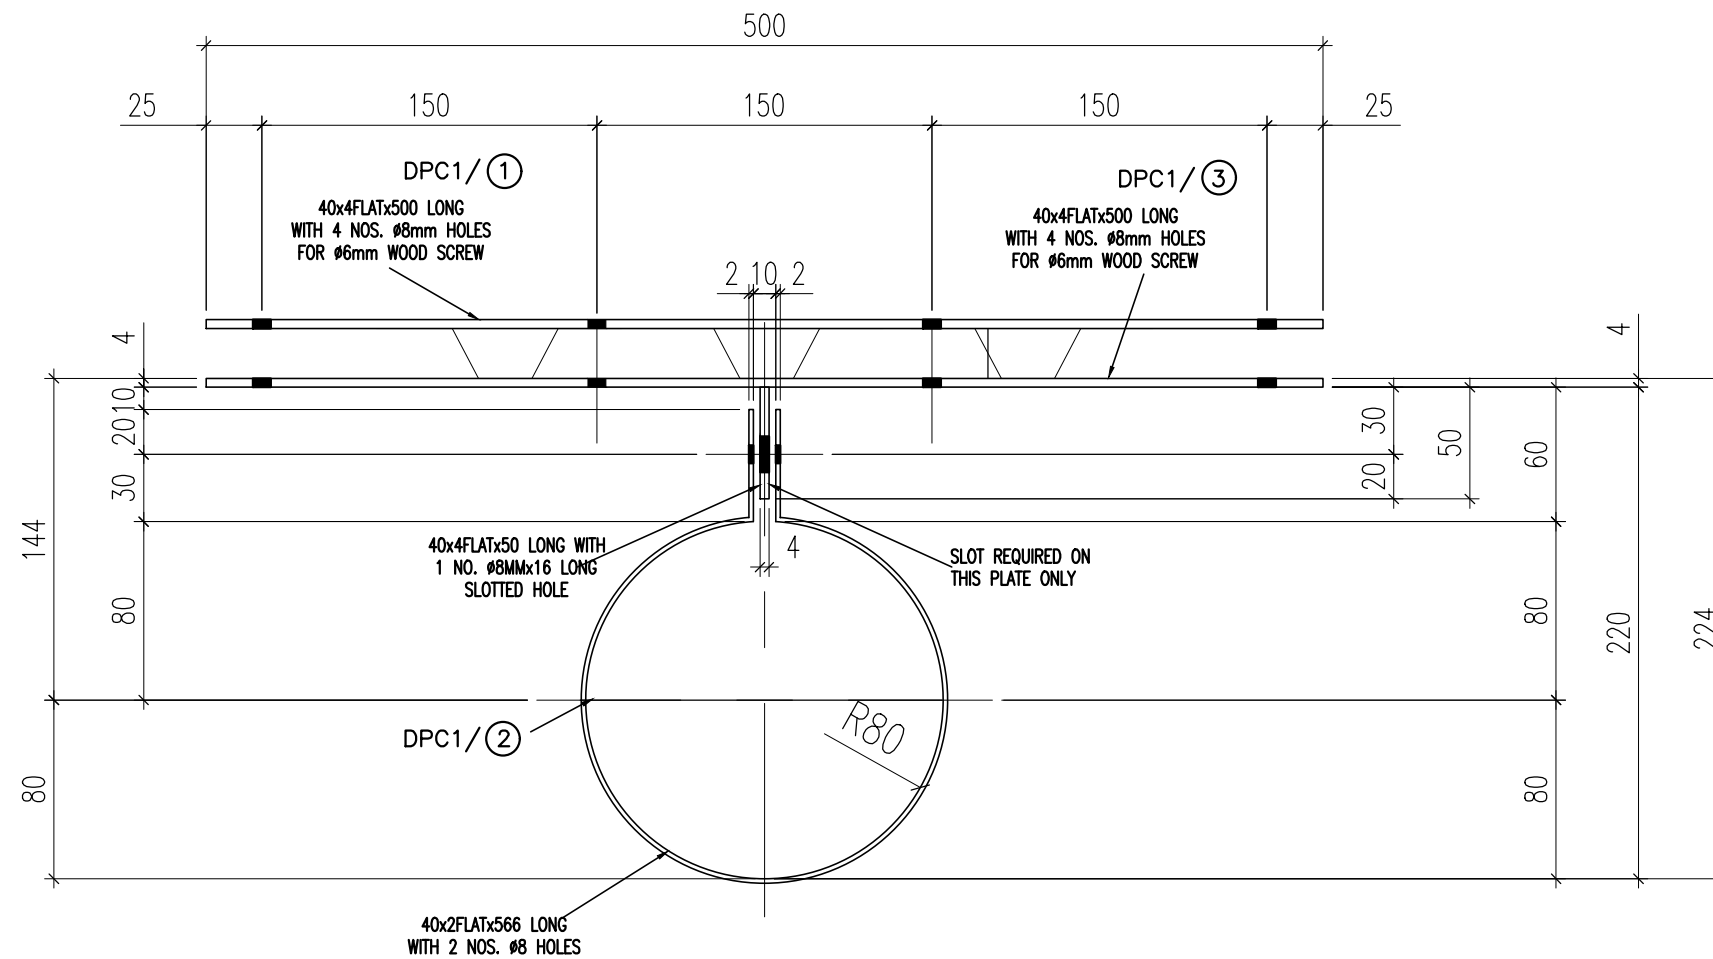

12 NOS. DOWNPIPE CLIPS REQUIRED AS DRAWN MARKED ~DPC1 + RINGMARKS.
(FOR 160mmØ PVC DOWNPIPES)

REV:- A -PLATE LENGTH CHANGED FROM 200 TO 500 - 13/02/2013

SR NO.	SECTION	SUMMARY OF MATERIALS						
		WIDTH	LENGTH	THICKNESS	W/M	QNTY	WEIGHT	REMARKS
1	40x4.0GIRTH	40	500	4	1.26	12	7.54	DPC1/1
2	40x4.0GIRTH	40	500	4	1.26	12	7.54	DPC13
3	40x4.0GIRTH	40	50	4	1.26	12	0.75	DPC1/3
4	40x2.0GIRTH	40	495	2	0.63	12	3.73	DPC1/2
TOTAL WEIGHT							19.56	KGS

PAINT NOTE:-

a) DOWN PIPE CLIPS ARE PAINTED BACKER'S GREY ON BOTH SIDES.

NOTES:

1. ALL DIMENSIONS ARE IN mm.
2. DO NOT SCALE THIS DRAWING. ONLY WRITTEN DIMENSIONS ARE TO BE FOLLOWED.

THIS DRAWING IS THE SOLE PROPERTY OF STEEL STRUCTURES LTD
AND MUST NOT BE USED OR COPIED IN ANY WAY DETRIMENTAL
TO THE INTERESTS OF STEEL STRUCTURES LTD.

CLIENT:

JOB:

DRG. TITLE: DOWNPIPE CLIP - DPC1.

DRAWN:

DATE:


DRG NO.

REV.


CHECKED:

DATE:

23-REV-A

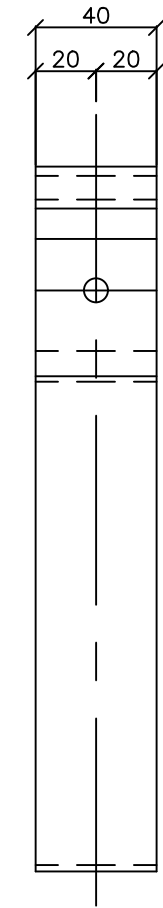

END VIEW

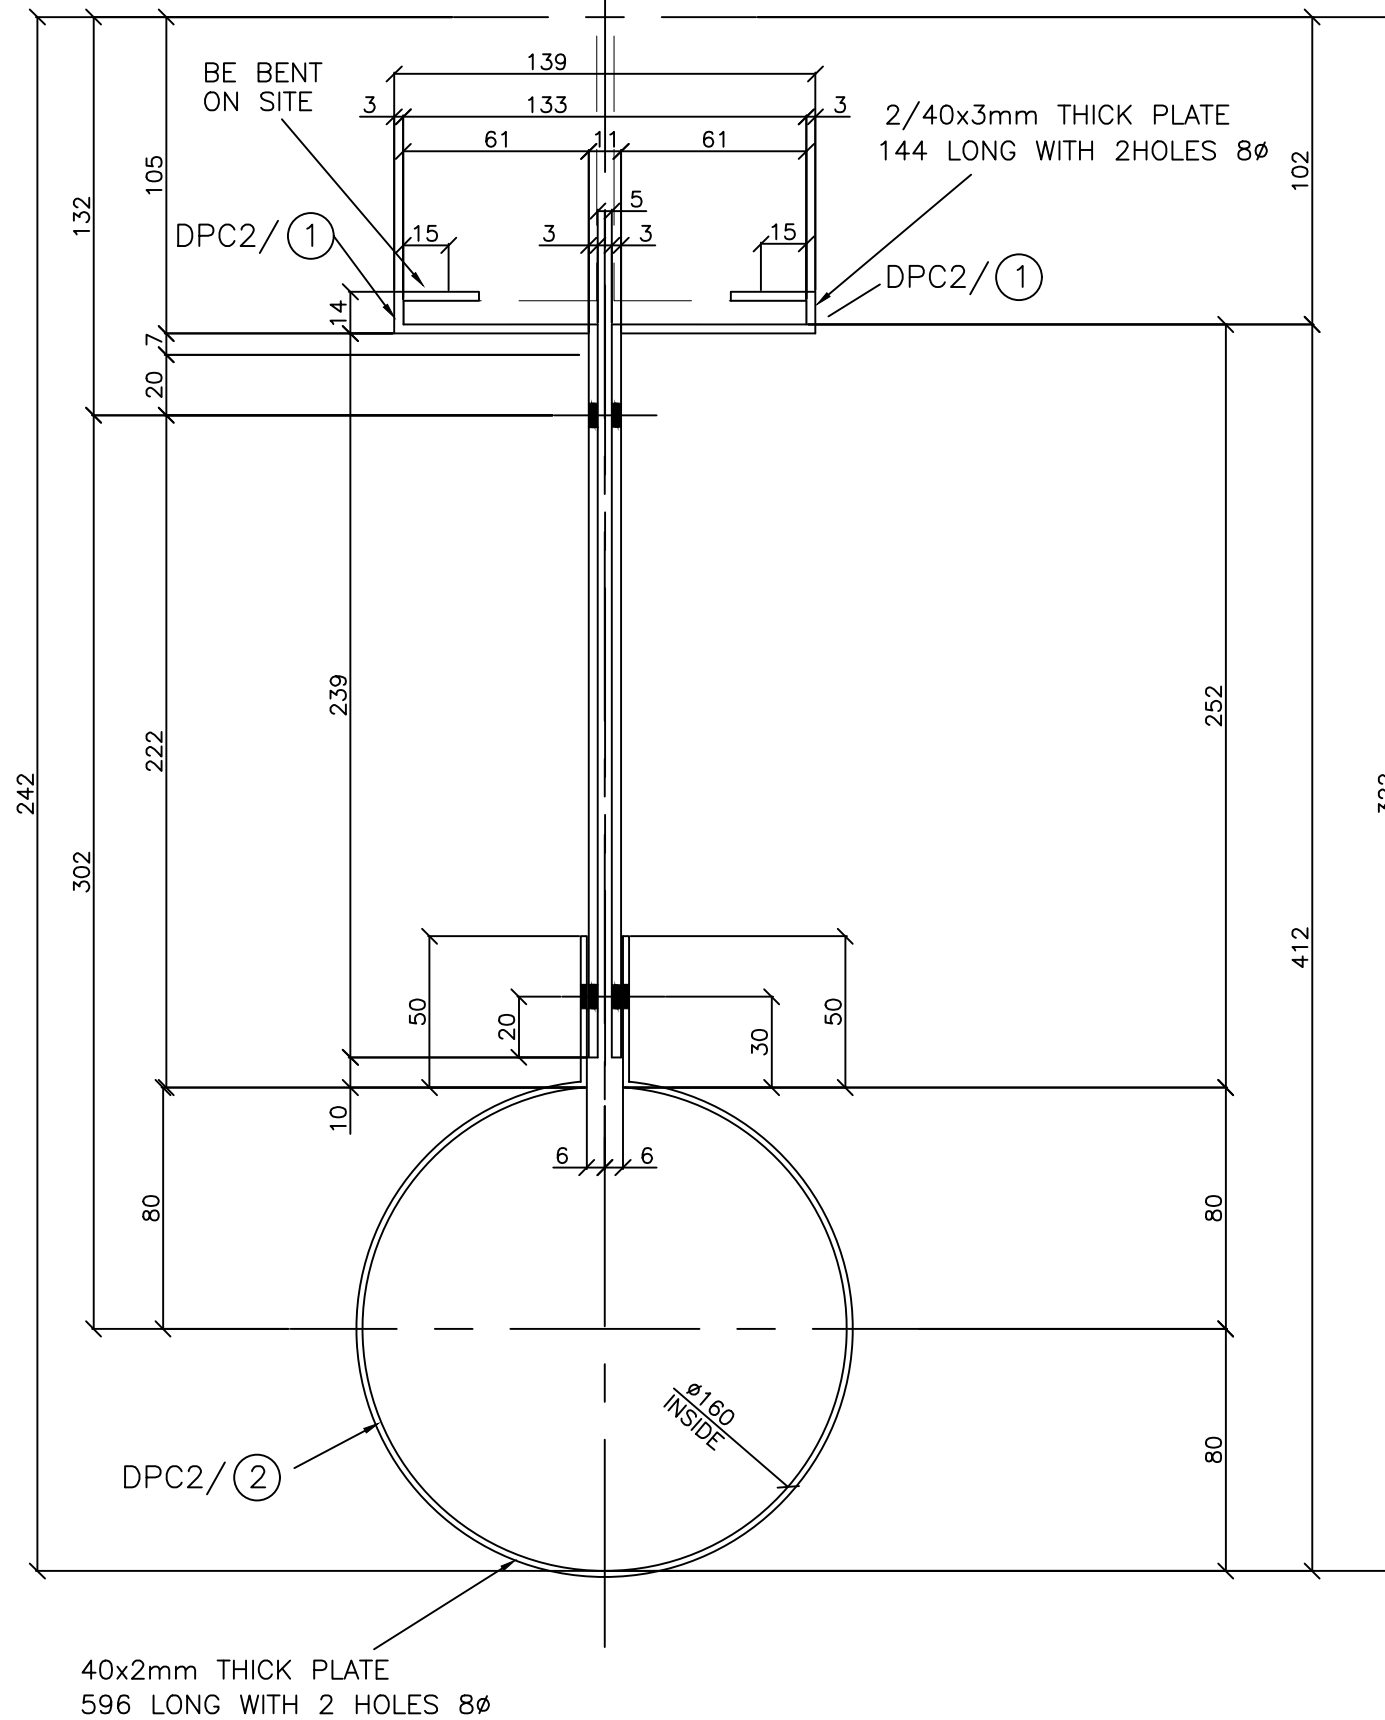

		SUMMARY OF MATERIALS						
SR NO.	SECTION	WIDTH	LENGTH	THICKNESS	W/M	QNTY	WEIGHT	REMARKS
1	40x3.0PLATE	40	346	3	0.94	24	7.82	DPC2/1
2	40x2.0PLATE	40	596	2	0.63	12	4.49	DPC2/2
TOTAL WEIGHT							12.31	KGS

NOTES:
1. PAINT ONE SHOP COAT OF LIGHT GREY PRIOR TO DESPATCH.

12 NOS DOWN PIPE CLIPS REQUIRED AS DRAWN MARKED DPC2 + RING MARKS

CLIENT:

JOB:


DRG. TITLE:
DOWN PIPE CLIPS-DPC2

DRAWN:
DATE:

CHECKED:
DATE:

REV

THIS DRAWING IS THE SOLE PROPERTY OF STEEL STRUCTURES LTD
AND MUST NOT BE USED OR COPIED IN ANY WAY DETRIMENTAL
TO THE INTERESTS OF STEEL STRUCTURES LTD.

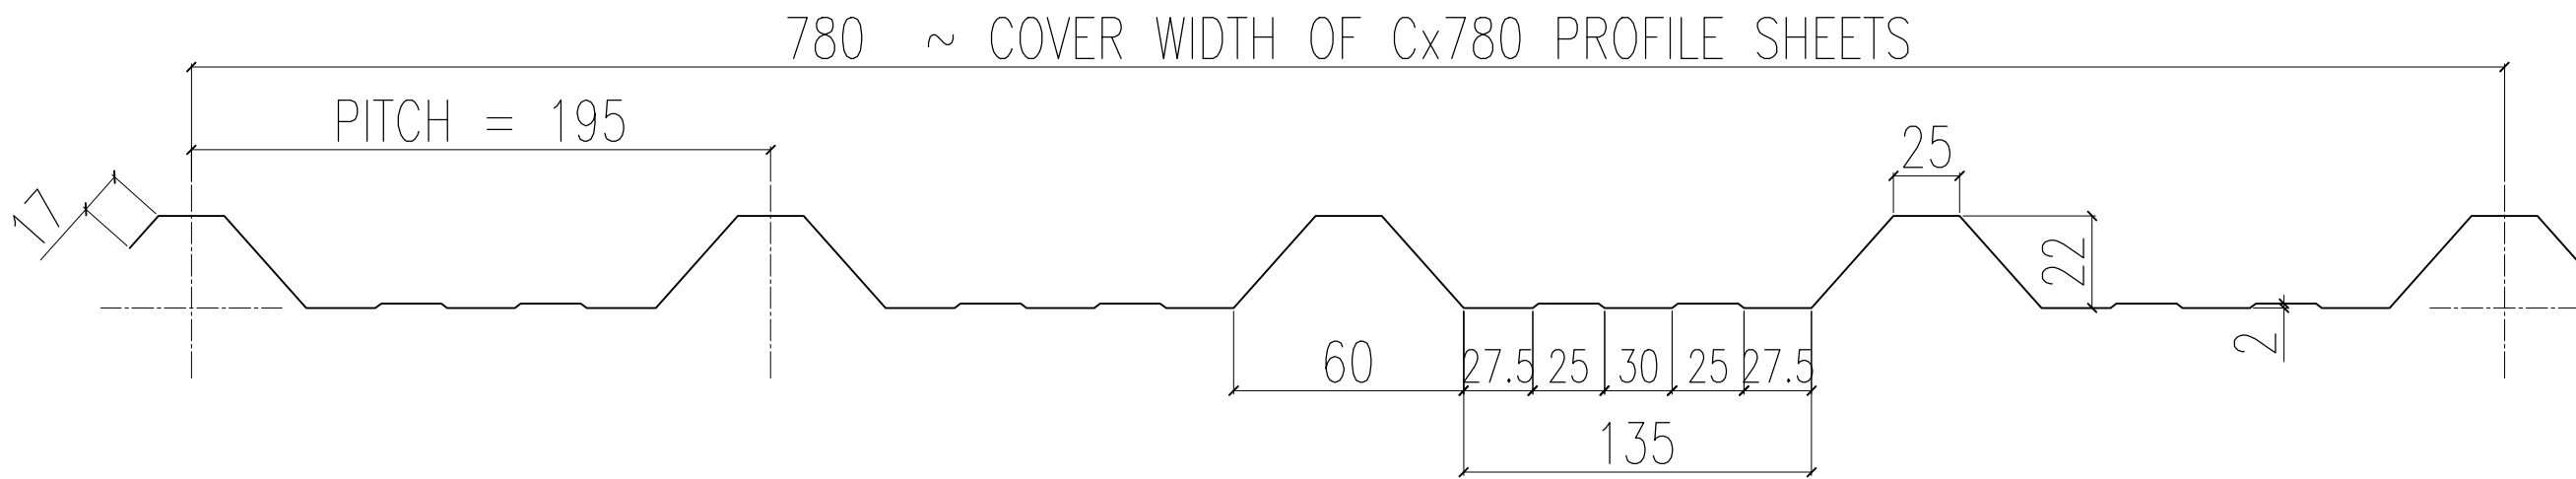

0.4MM THK G.I Cx780 PROFILE SHEETS x 50 LG
SKY BLUE ON TOPSIDE & BACKER'S GREY ON UNDERSIDE.

24 NOS. STANDARD BACK-UP METAL STRIPS AT TRANSLUCENT SHEETS REQUIRED AS
DRAWN AND MARKED~BMS/Cx780

NOTES:

- 1. ALL DIMENSIONS ARE IN MM.
- 2. DO NOT SCALE THIS DRAWING. ONLY WRITTEN DIMENSIONS ARE TO BE FOLLOWED.

THIS DRAWING IS THE SOLE PROPERTY OF STEEL STRUCTURES LTD
AND MUST NOT BE USED OR COPIED IN ANY WAY DETRIMENTAL
TO THE INTERESTS OF STEEL STRUCTURES LTD.

CADS REF: STANDARD BACK-UP METAL STRIP – BMS/IT5

CLIENT:

JOB:

DRG. TITLE: BACK-UP METAL STRIPS AT

POLYC./TRANS. SHEETS – BMS/Cx780

DRAWN:

DATE:

DRG NO.

Rev.

CHECKED:

DATE: