

THIS HOME HAS BEEN DESIGNED SPECIFICALLY FOR:

WOODLAND
2-STORY

STREET
CITY, STATE ZIP
COUNTY

BUILDER:

BUILDER

CHAMPION

MODULAR

CHAMPION MODULAR, INC. - FACTORY 041
LIVERPOOL, PA 17045

BRAND:



BUILDER:

CUSTOMER/PROJECT:

ENGINEER'S / ARCHITECT'S SEAL

APPROVERS SEAL

MODIFICATIONS

SN

10-8-21 ATT

PROJECT:

2 STORY

TITLE:

COVER SHEET

DRAWN BY: ST

DATE: 09-30-21

SCALE:

FILENAME: WOODLAND 2-STORY NEW

SHEET:

COVER

PROPRIETARY AND CONFIDENTIAL
THESE DRAWINGS AND SPECIFICATIONS ARE ORIGINAL,
PROPRIETARY AND CONFIDENTIAL MATERIALS OF CHAMPION.
COPYRIGHT © 1976-2021 BY CHAMPION

+/- 27'-6" TOP OF SILL TO PEAK

8'-0" 2ND FLOOR CEILING HEIGHT

2ND FLOOR FLOOR

8'-0" 1ST FLOOR CEILING HEIGHT

1ST FLOOR FLOOR
TOP OF SILL
GRADE



FRONT ELEVATION

NOTES:

1. ITEMS SHOWN ON THE EXTERIOR ELEVATION DRAWINGS ARE FOR ILLUSTRATIVE PURPOSES ONLY
2. GRILLS SHOWN ARE FOR ILLUSTRATIVE PURPOSES ONLY (SEE WINDOW MANUFACTURER CATALOG FOR ACTUAL GRILL PATTERN)

SITE CONDITIONS:

GROUND SNOW LOAD: -- PSF
WIND SPEED: 115 VULT MPH
EXPOSURE: --
SEISMIC CATEGORY: --
USE GROUP: SINGLE FAMILY
CONSTRUCTION TYPE: VB WOOD FRAME UNPROTECTED

SQUARE FOOTAGE:

FIRST FLOOR: 825 SQ. FT.
SECOND FLOOR: 825 SQ. FT.
BONUS ROOM: - SQ. FT.
GARAGE: - SQ. FT.
TOTAL: 1,650 SQ. FT.

OVERALL SIZE 27'-6" x 30'-0"
MODEL: 2 STORY

BUILDER / OWNER SIGNATURES:

ACCEPTED BY:

DATE:

TITLE:

THIS HOME HAS BEEN DESIGNED SPECIFICALLY FOR:

WOODLAND
2-STORY

STREET
CITY, STATE ZIP
COUNTY

BUILDER:

BUILDER

CHAMPION

MODULAR

CHAMPION MODULAR, INC. - FACTORY 041
LIVERPOOL, PA 17045

BRAND:



BUILDER:

CUSTOMER/PROJECT:

ENGINEER'S / ARCHITECT'S SEAL

APPROVERS SEAL

MODIFICATIONS

SN

10-8-21 ATT

PROJECT:

2 STORY

TITLE:

COVER SHEET

DRAWN BY: ST

DATE: 09-30-21

SCALE:

FILENAME: WOODLAND 2-STORY NEW

SHEET:

COVER (2)

PROPRIETARY AND CONFIDENTIAL
THESE DRAWINGS AND SPECIFICATIONS ARE ORIGINAL,
PROPRIETARY AND CONFIDENTIAL MATERIALS OF CHAMPION.
COPYRIGHT © 1976-2021 BY CHAMPION

+/- 27'-6" TOP OF SILL TO PEAK

8'-0" 2ND FLOOR CEILING HEIGHT

2ND FLOOR FLOOR

8'-0" 1ST FLOOR CEILING HEIGHT

1ST FLOOR FLOOR
TOP OF SILL
GRADE



FRONT ELEVATION

SITE CONDITIONS:

GROUND SNOW LOAD: -- PSF
WIND SPEED: 115 VULT MPH
EXPOSURE: --
SEISMIC CATEGORY: --
USE GROUP: SINGLE FAMILY
CONSTRUCTION TYPE: VB WOOD FRAME UNPROTECTED

SQUARE FOOTAGE:

FIRST FLOOR: 825 SQ. FT.
SECOND FLOOR: 825 SQ. FT.
BONUS ROOM: - SQ. FT.
GARAGE: - SQ. FT.
TOTAL: 1,650 SQ. FT.

OVERALL SIZE 27'-6" x 30'-0"
MODEL: 2 STORY

BUILDER / OWNER SIGNATURES:

ACCEPTED BY:

DATE:

TITLE:

NOTES:

- ITEMS SHOWN ON THE EXTERIOR ELEVATION DRAWINGS ARE FOR ILLUSTRATIVE PURPOSES ONLY
- GRILLS SHOWN ARE FOR ILLUSTRATIVE PURPOSES ONLY (SEE WINDOW MANUFACTURER CATALOG FOR ACTUAL GRILL PATTERN)

+/- 27'-6" TOP OF SILL TO PEAK

8'-0" 2ND FLOOR CEILING HEIGHT


2ND FLOOR FLOOR

8'-0" 1ST FLOOR CEILING HEIGHT


1ST FLOOR FLOOR

TOP OF SILL


GRADE

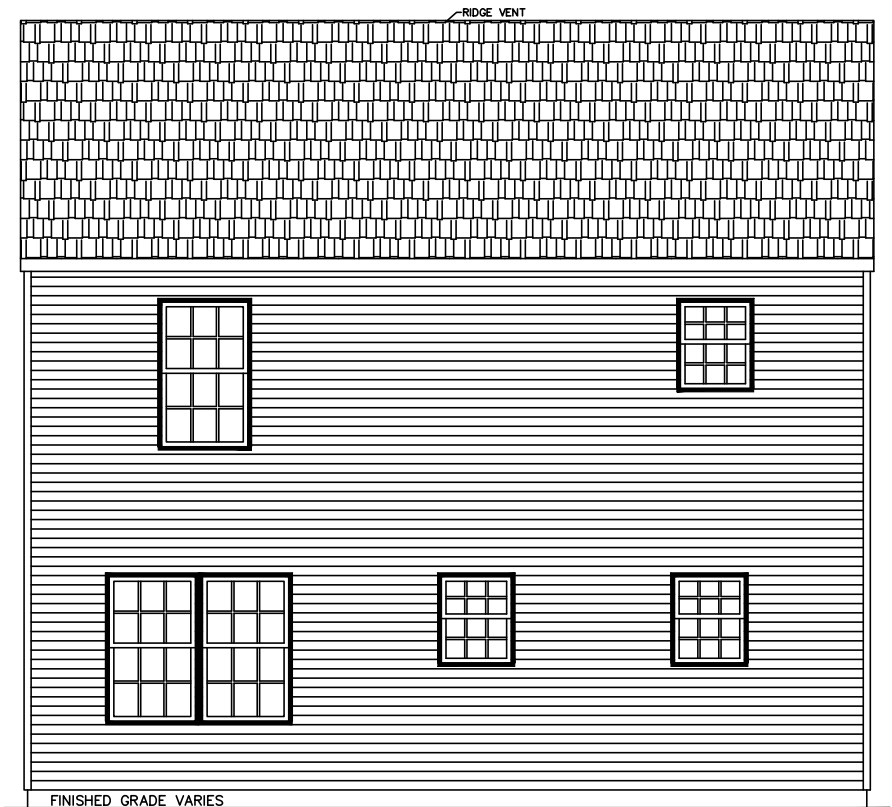

REAR ELEVATION

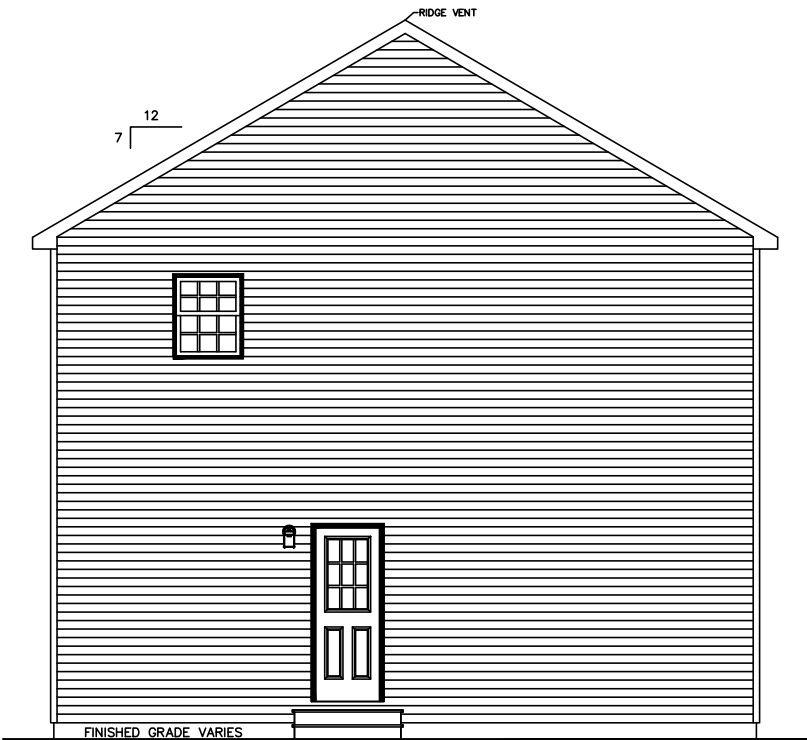

LEFT ELEVATION

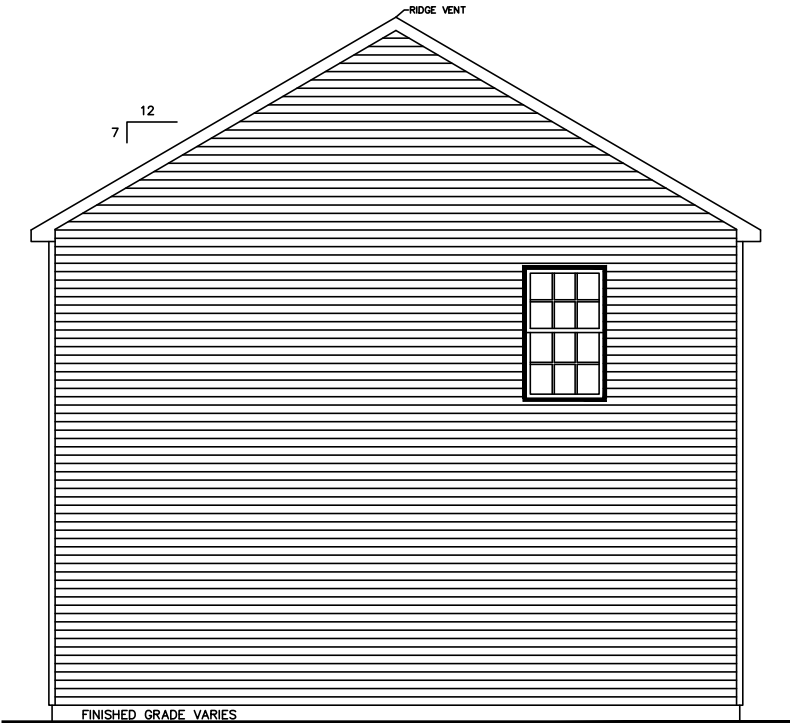

RIGHT ELEVATION

BUILDER / OWNER SIGNATURES:

ACCEPTED BY:

DATE:

TITLE:

NOTES:

1. ITEMS SHOWN ON THE EXTERIOR ELEVATION DRAWINGS ARE FOR ILLUSTRATIVE PURPOSES ONLY

CHAMPION
MODULAR

CHAMPION MODULAR, INC. - FACTORY 041
LIVERPOOL, PA 17045

BRAND:



BUILDER:

CUSTOMER/PROJECT:

ENGINEER'S / ARCHITECT'S SEAL

APPROVERS SEAL

MODIFICATIONS

PROJECT:

2 STORY

TITLE:

ELEVATIONS

DRAWN BY: ST

DATE: 09-30-21


SCALE:

FILENAME: WOODLAND 2-STORY NEW

SHEET:

ELEVATIONS

PROPRIETARY AND CONFIDENTIAL
THESE DRAWINGS AND SPECIFICATIONS ARE ORIGINAL,
PROPRIETARY AND CONFIDENTIAL MATERIALS OF CHAMPION.
COPYRIGHT © 1976-2021 BY CHAMPION

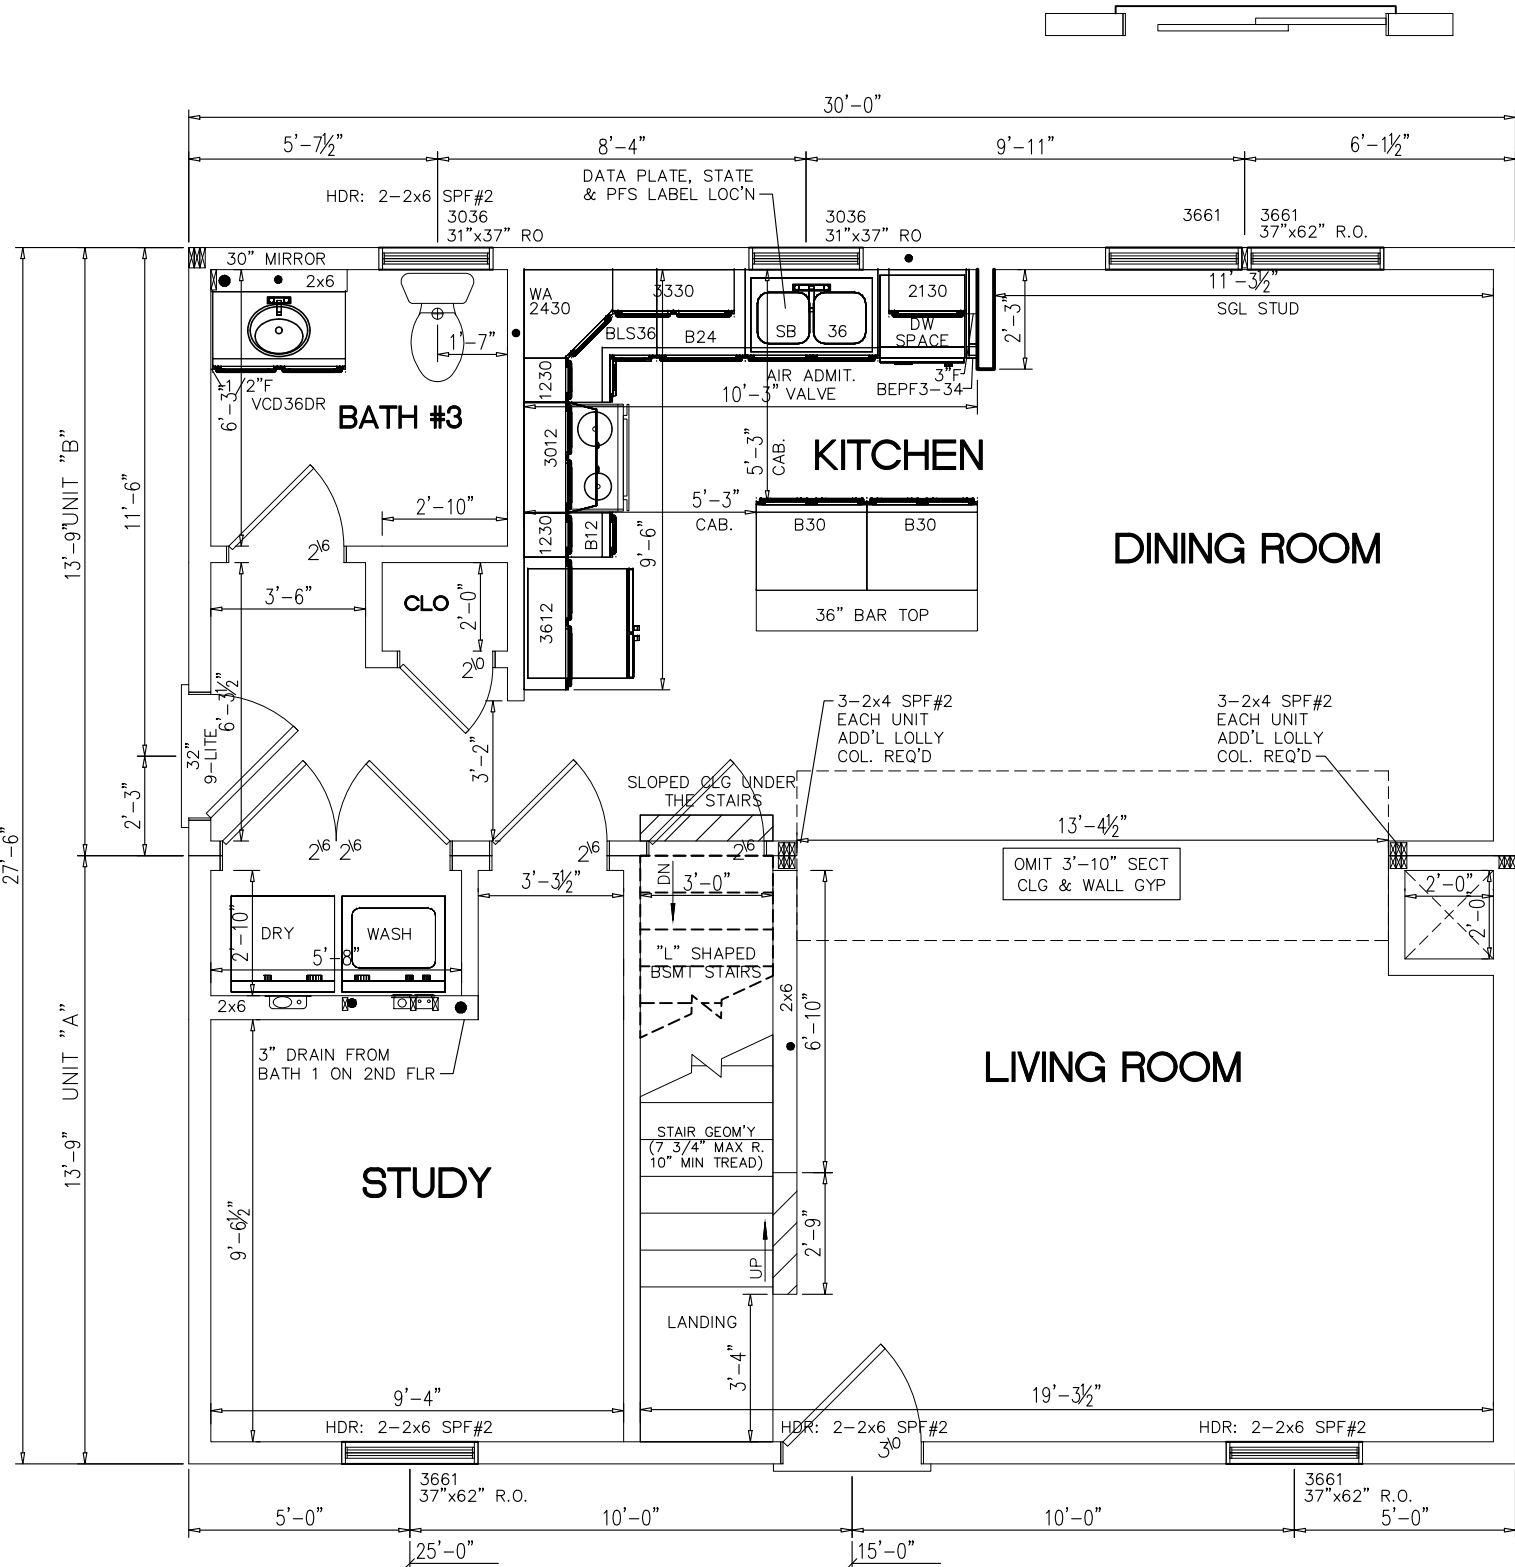

- NOTES:
- 2x6 EXT WALLS @ 16" O.C./2x4 MARR WALLS @ 16" O.C. (EXCEPT AS NOTED)
 - 8'-0" CLG HT.
 - 2x10 SPF#2 FLOOR JOISTS @ 16" O.C. w/ 5/8" OSB
 - ROOF SYSTEM TO BE 16" O.C.
 - KINRO 9750 SERIES SINGLE HUNG WINDOWS
 - CEILING GIRDER OVER LIVING/KITCHEN TO BE: 2-1 1/2"x11 1/4" LVL (PER MODULE)

BUILDER / OWNER SIGNATURES:	
ACCEPTED BY:	DATE:
TITLE:	

CHAMPION

MODULAR

CHAMPION MODULAR, INC. - FACTORY 041
LIVERPOOL, PA 17045

BRAND:

excel
HOMES

BUILDER:

CUSTOMER/PROJECT:

ENGINEER'S / ARCHITECT'S SEAL

APPROVERS SEAL

MODIFICATIONS

PROJECT:

2 STORY

TITLE:

FIRST FLOOR
FLOOR PLAN

DRAWN BY: ST

DATE: 09-30-21

SCALE: 3/16" = 1'-0"

FILENAME: WOODLAND 2-STORY NEW

SHEET:

1ST FLR (NH-MD)

PROPRIETARY AND CONFIDENTIAL

THESE DRAWINGS AND SPECIFICATIONS ARE ORIGINAL,
PROPRIETARY AND CONFIDENTIAL MATERIALS OF CHAMPION.
COPYRIGHT © 1976-2021 BY CHAMPION

CHAMPION

MODULAR

CHAMPION MODULAR, INC. - FACTORY 041
LIVERPOOL, PA 17045

BRAND:

excel
HOMES

BUILDER:

CUSTOMER/PROJECT:

ENGINEER'S / ARCHITECT'S SEAL

APPROVERS SEAL

MODIFICATIONS

PROJECT:

2 STORY

TITLE:

SECOND FLOOR
FLOOR PLAN

DRAWN BY: ST

DATE: 09-30-21


SCALE: 3/16" = 1'-0"

FILENAME: WOODLAND 2-STORY NEW

SHEET:

2ND FLR (NH-MD)

PROPRIETARY AND CONFIDENTIAL
THESE DRAWINGS AND SPECIFICATIONS ARE ORIGINAL,
PROPRIETARY AND CONFIDENTIAL MATERIALS OF CHAMPION.
COPYRIGHT © 1976-2021 BY CHAMPION

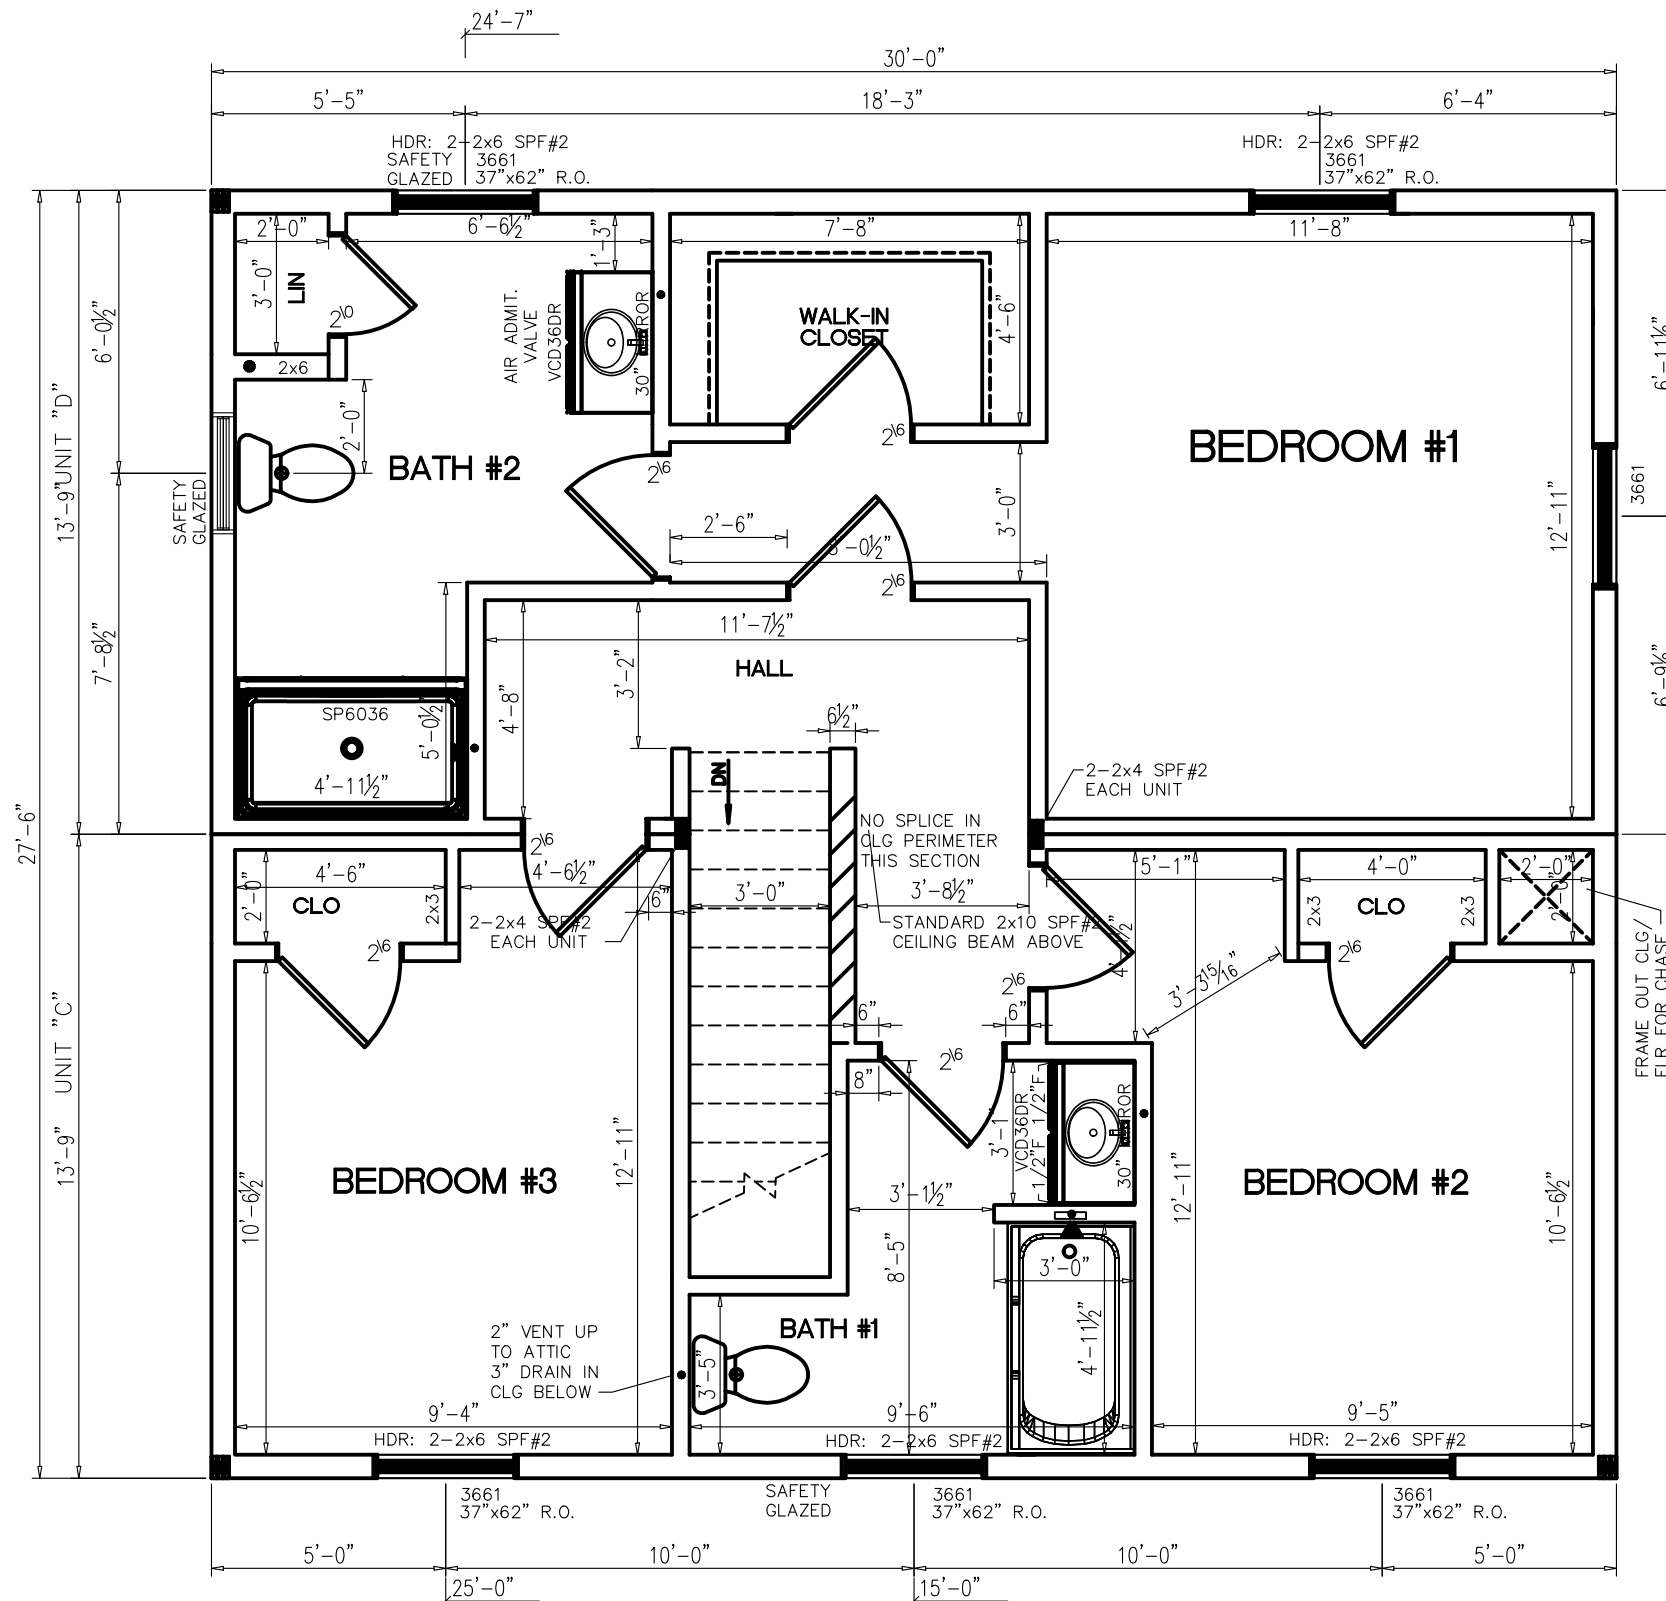

- NOTES:
- 2x6 EXT WALLS @ 16" O.C./2x4 MARR WALLS @ 16" O.C. (EXCEPT AS NOTED)
 - 8'-0" CLG HT.
 - 2x10 SPF#2 FLOOR JOISTS @ 16" O.C. w/ 5/8" OSB
 - ROOF SYSTEM TO BE 16" O.C.
 - KINRO 9750 SERIES SINGLE HUNG WINDOWS

BUILDER / OWNER SIGNATURES:

ACCEPTED BY:

DATE:

TITLE: