



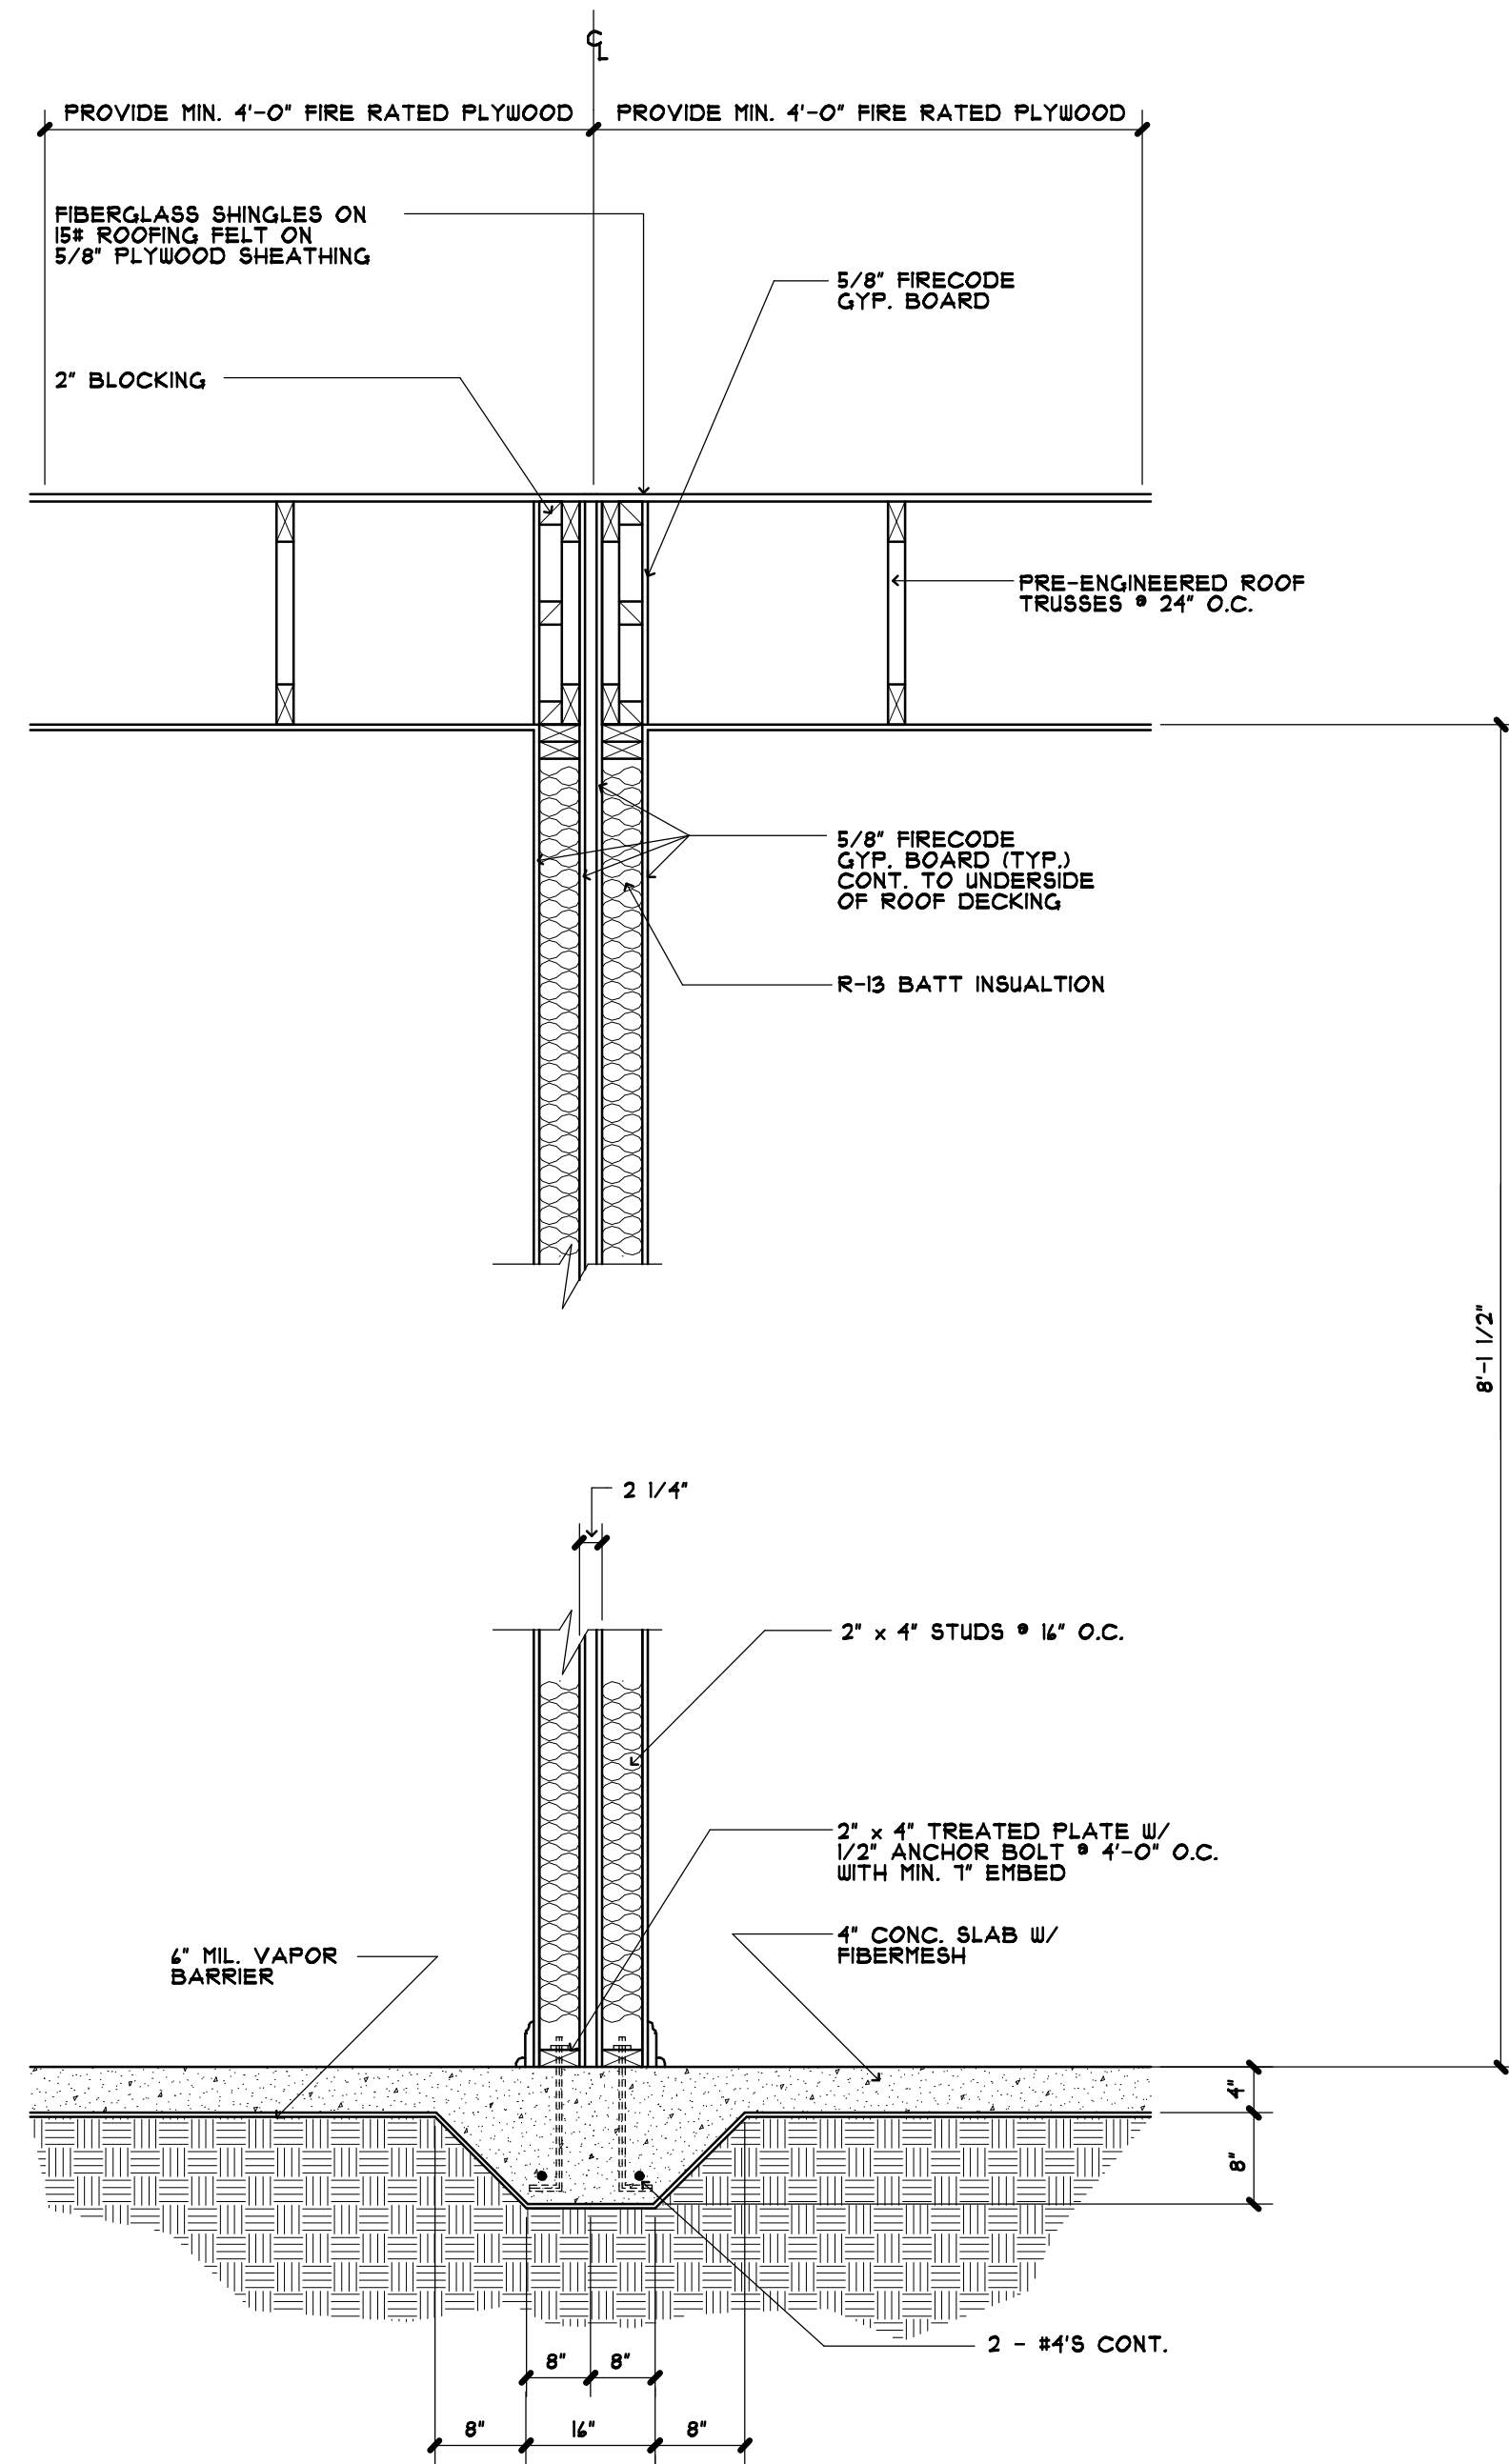

TYPICAL PARTY WALL SECTION
2 HR. FIREWALL
SCALE: 3/4\"/>

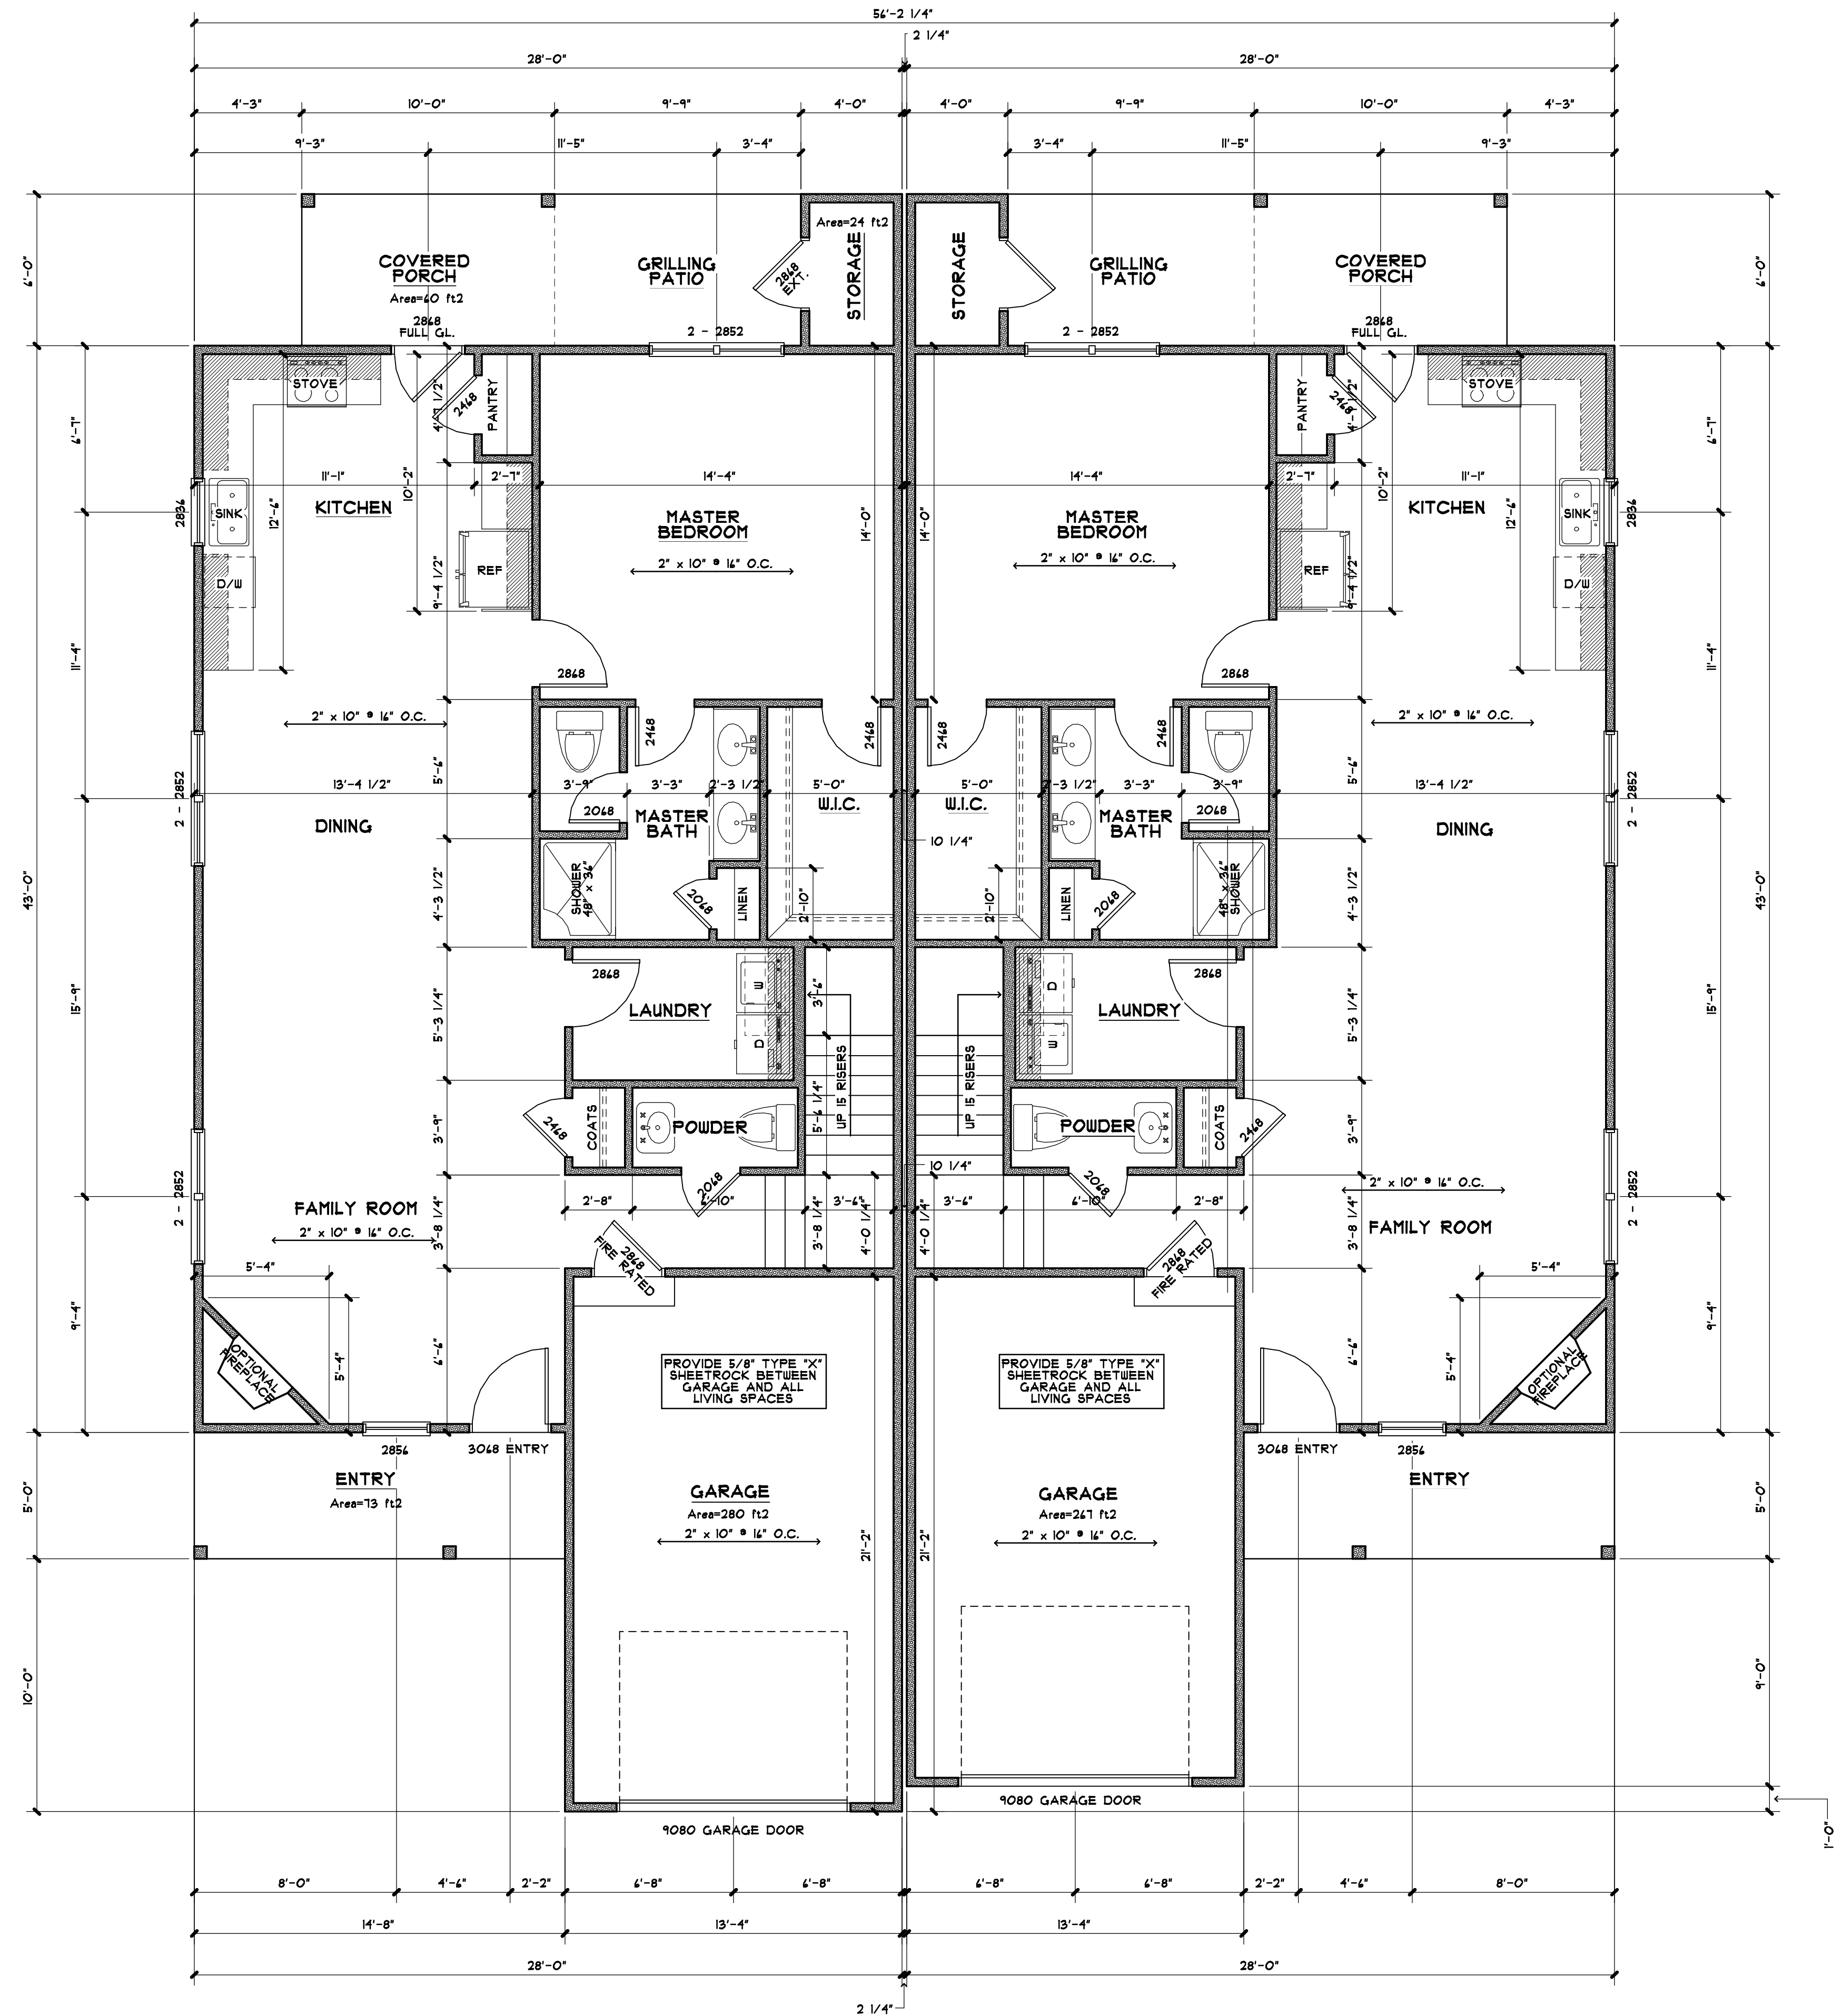

1ST FLOOR PLAN
SCALE: 1/4\"/>

REVISIONS

TO THE BEST OF HIS KNOWLEDGE, THE DESIGNER HAS PREPARED THESE DOCUMENTS IN ACCORDANCE WITH THE BUILDING CODES IN EFFECT AT THE TIME OF ISSUE.
ANY AND ALL REVISIONS MUST BE MADE BY THE DESIGNER. THE DESIGNER SHALL BE RESPONSIBLE FOR THE CORRECTNESS OF THE DOCUMENTS. THE DESIGNER SHALL NOT BE HELD LIABLE FOR ANY ERRORS OR OMISSIONS IN THE DOCUMENTS. THE DESIGNER SHALL BE HELD LIABLE FOR ANY ERRORS OR OMISSIONS IN THE DOCUMENTS. THE DESIGNER SHALL BE HELD LIABLE FOR ANY ERRORS OR OMISSIONS IN THE DOCUMENTS.

DATE 01/31/23
SCALE AS NOTED
DRAWN BY J. WINSLOW

WINSLOW DESIGN
CUSTOM HOME PLAN DRAFTING SERVICES
103-8 Oakmont Dr.
Greenville, SC 29615
Phone: (252) 717-1898
Mobile: (252) 830-1824
Email: winslowdesign@gmail.com

ABIGAIL TRAILS
FROG LEVEL ROAD
GREENVILLE, NORTH CAROLINA



"THE GINA"

2

THE BEST OF HIS KNOWLEDGE AND BELIEFS, THE DESIGNER ASSUMES THAT THE CLIENTS COMPLY WITH ALL THE CLIENTS SPECIFICATIONS AND THAT THE BUILDING CODES IN EFFECT AT THE TIME OF ISSUE.

ALTHOUGH EVERY RESPONSIBLE EXPERT HAS BEEN MADE TO AVOID ERROR OR OMISSIONS, THE DESIGNER DOES NOT GUARANTEE THAT HE HAS COVERED ALL POSSIBLE DIMENSIONS, DETAILS, OR CONDITIONS. ANY SUCH ABOVE DISCREPANCIES SHOULD BE BROUGHT TO THE DESIGNER'S ATTENTION IMMEDIATELY.

THE DESIGNER WILL NOT BE HELD LIABLE FOR HUMAN ERRORS AFTER CONSTRUCTION HAS BEEN COMPLETED.

ALL DIMENSIONS SHALL BE READ OR CALCULATED AND NEVER SCALED.

THE DESIGNER ASSUMES NO LIABILITY FOR DAMAGES DUE TO THESE AND/OR FOR THE CONSTRUCTION OF THE PROJECT. THE CONTRACTOR, STRUCTURAL ENGINEER, SHOULD ATTEMPT TO CORRECT ANY SUCH DISCREPANCIES IN ANY ONE AREA. IF THE HOUSE COULD LEAD TO A PERSONAL INJURY OR DEATH, THE DESIGNER WILL BE HELD RESPONSIBLE.

FOR EVERY SITE CONDITION WILL VARY IN EACH SETTLEMENT AND LOCATION. THE DESIGNER ASSUMES NO LIABILITY FOR INCOMPATIBILITY WITH SITE CONDITIONS.

MYRIGHT - UNBLOW DESIGN

SALE	AS NOTED
1	1
2	2
3	3
100	100

WINSLOW DESIGN
CUSTOM HOME PLAN • DRAFTING SERVICES

ABIGAIL TRAILS
FROG LEVEL ROAD
GREENVILLE, NORTH CAROLINA

3

F _____



FRONT ELEVATION


SCALE: 1/4"=1'-0"

COLUMNS 6" VINYL SLEEVE



RIGHT SIDE ELEVATION

SCALE: 1/4"=1'-0"

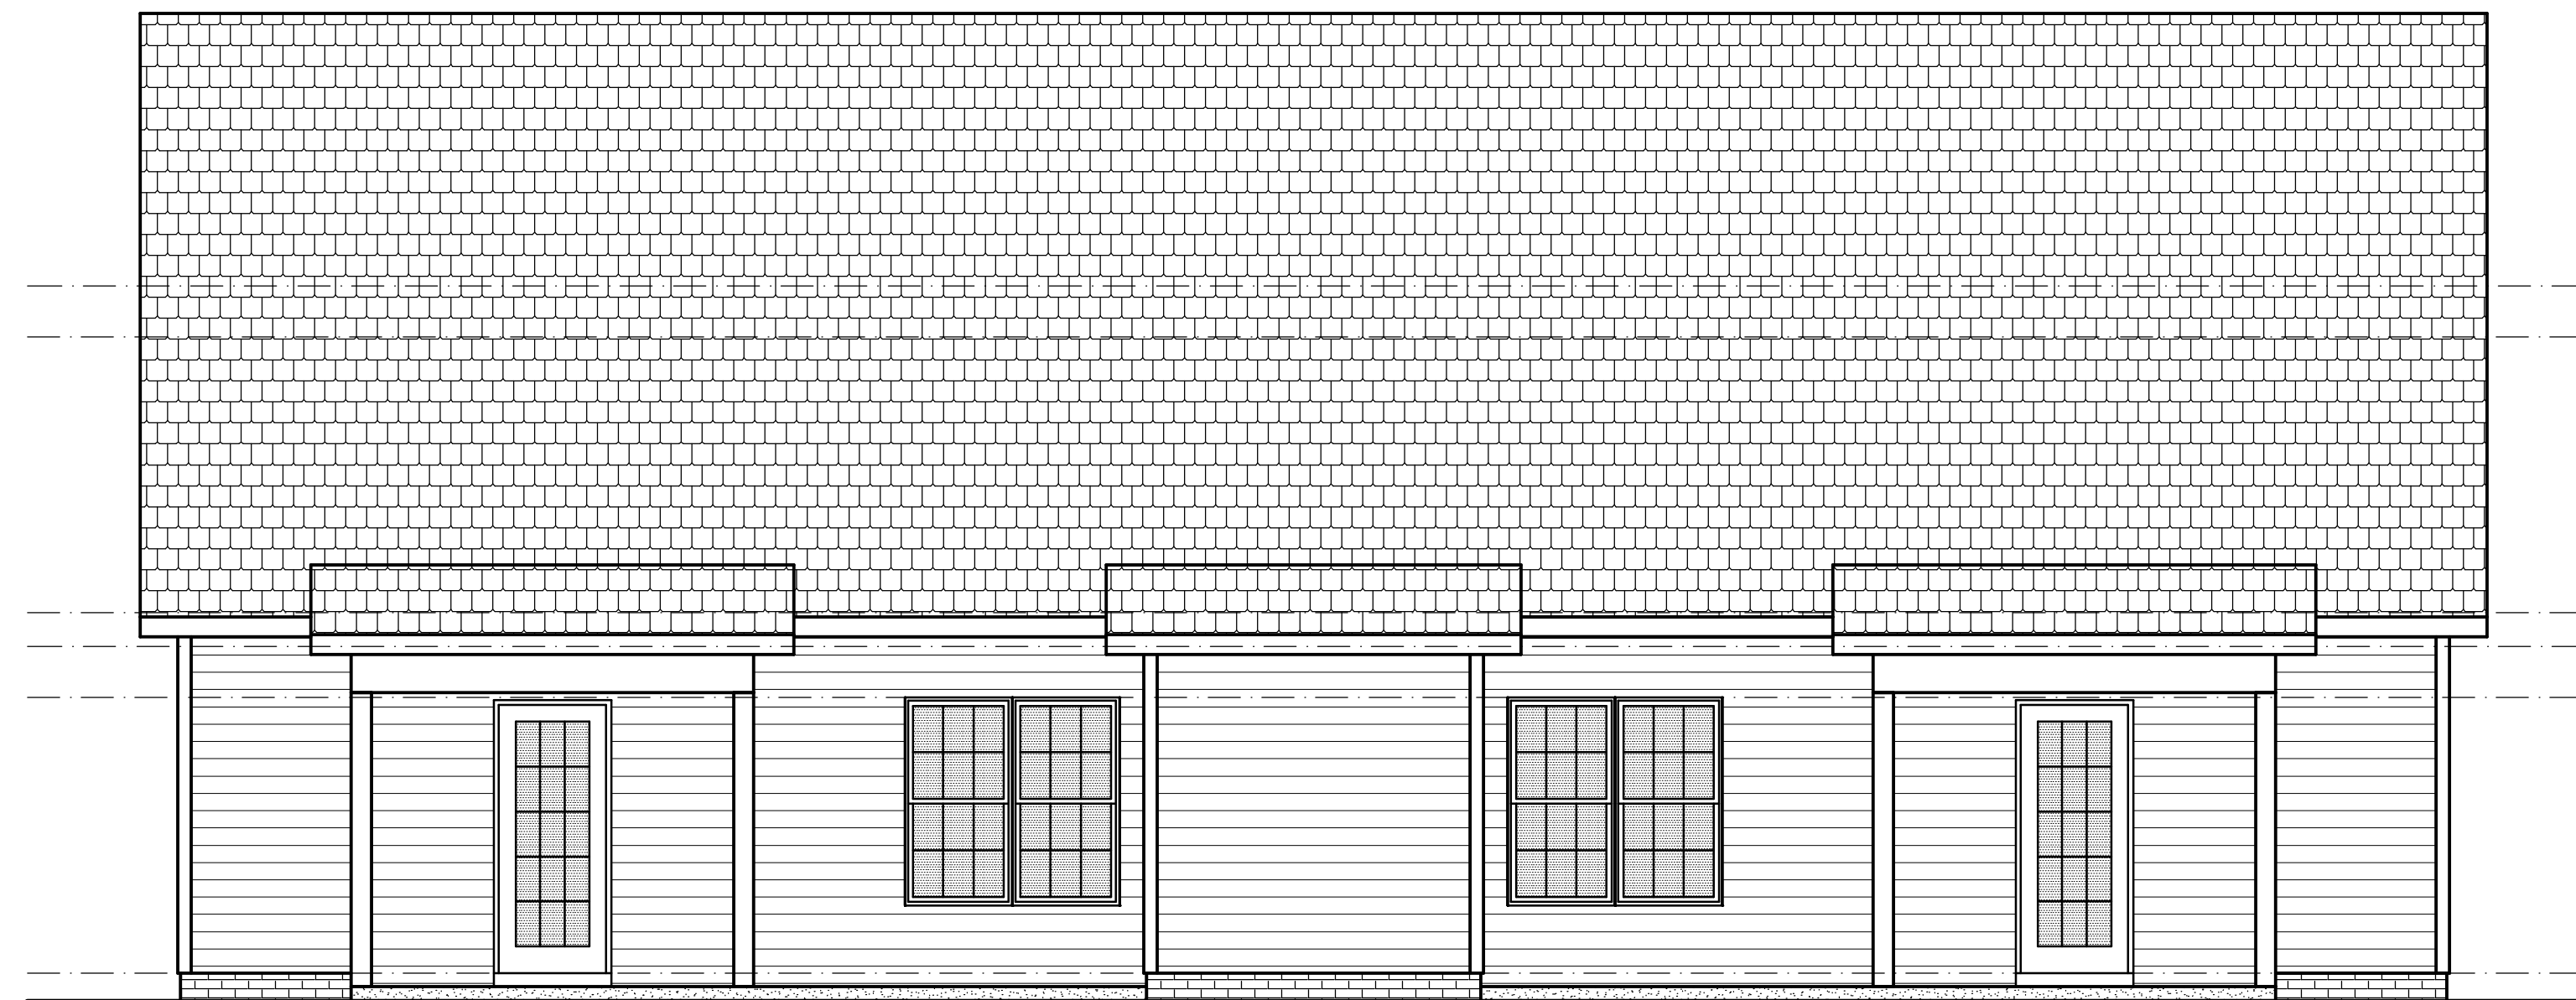

REAR ELEVATION

SCALE: 1/4"=1'-0"

"THE GINA"



"THE GINA"

F _____